




DLZ OHIO, INC.
6121 HUNTLEY ROAD COLUMBUS, OH 43229
PHONE (614) 888-0040

THE GREATER COLUMBUS CONVENTION CENTER
LOCATED IN THE STATE OF OHIO, COUNTY OF FRANKLIN,
CITY OF COLUMBUS, SECTION 8, TOWNSHIP 5, RANGE 22,
REFUGEE LANDS

SCALE: 1"=150'

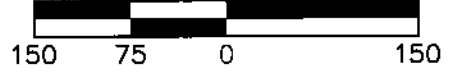

- LEGEND**
- PROPOSED ADDITION
 - PROPERTY LINE
 - ORIGINAL LOT LINE
 - AUDITOR'S PARCEL LINE
 - ▣ PARCEL 0.133 ACRES

MONUMENT LEGEND

- I.P.S. IRON PIN SET
- M.N.F. MAG NAIL FOUND
- ⊙ P.F. IRON PIPE FOUND
- M.N.S. MAG NAIL SET

REVIEWED

NOV 19 2018

Franklin County Engineer
Carmel R. Robertson, P.E., P.S.

HIGH ST (93' WIDE)

CONVENTION CENTER DR
PUBLIC ROW

OHIO CENTER
PB 58 PG 15

LOT 2
(010-187793)


LOT 1
(010-187782)

CITY OF COLUMBUS, OHIO (FEE)
FCCCP CASE NO. 73CV-05-1641
DB 3370 PG 435 & DB 3393 PG 789
FRANKLIN COUNTY CONVENTION FACILITIES AUTHORITY (LESSEE)
OR 33707 PG A01

POINT OF COMMENCEMENT

NATIONWIDE BLVD

NAUGHTEN STREET, 49.5'
(ORIGINALLY DEDICATED AS NORTH PUBLIC ALLEY)

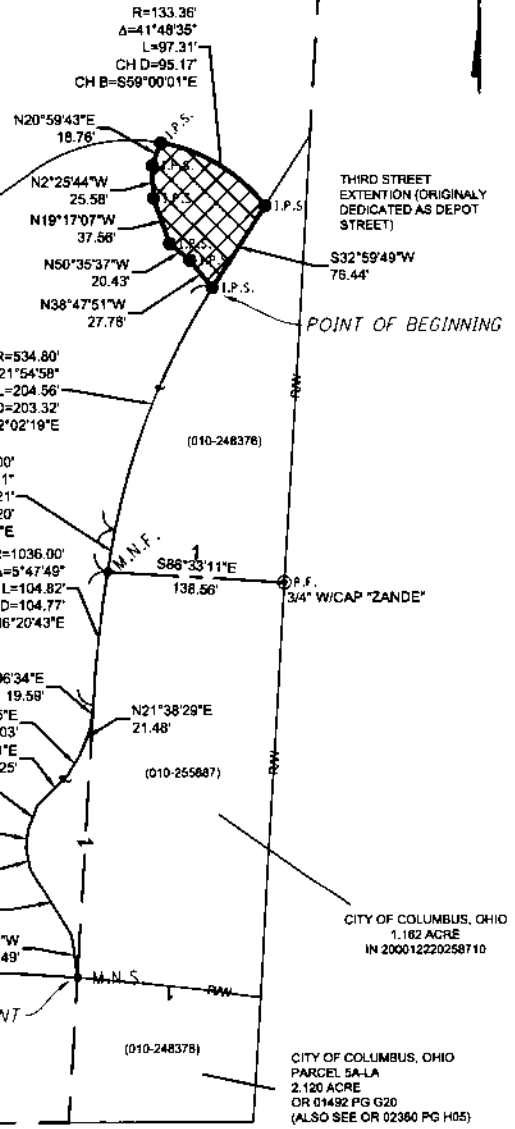

THIRD STREET
EXTENSION (ORIGINALLY
DEDICATED AS DEPOT
STREET)

POINT OF BEGINNING

CITY OF COLUMBUS, OHIO
1.182 ACRE
IN 200012220258710

CITY OF COLUMBUS, OHIO
PARCEL 5A-LA
2.120 ACRE
OR 01492 PG G20
(ALSO SEE OR 02380 PG H05)



BASIS OF BEARINGS
THE BEARING FOR THIS DESCRIPTION ARE BASED ON OHIO STATE PLANE COORDINATE SYSTEM,
SOUTH ZONE, AND THE NORTH AMERICAN DATUM OF 1983 WITH THE 2011 ADJUSTMENT (NAD
83(2011)) WITH TIES TO CITY OF COLUMBUS MONUMENTS COC11-83 AND COC13-83 HAVING A
RELATIVE BEARING OF NORTH 77 DEGREES 26 MINUTES 33 SECONDS EAST.

DRAWN: DDC	CHK'D: RAK	PROJECT NUMBER: 1821-2015-00	BY: <i>Russell Koenig</i> RUSSELL KOENIG, P.S. 8358	DATE: 11-02-2018
---------------	---------------	---------------------------------	---	---------------------