



0-54-AAA

REFUGEE Road

SCALE = 1" = 60'

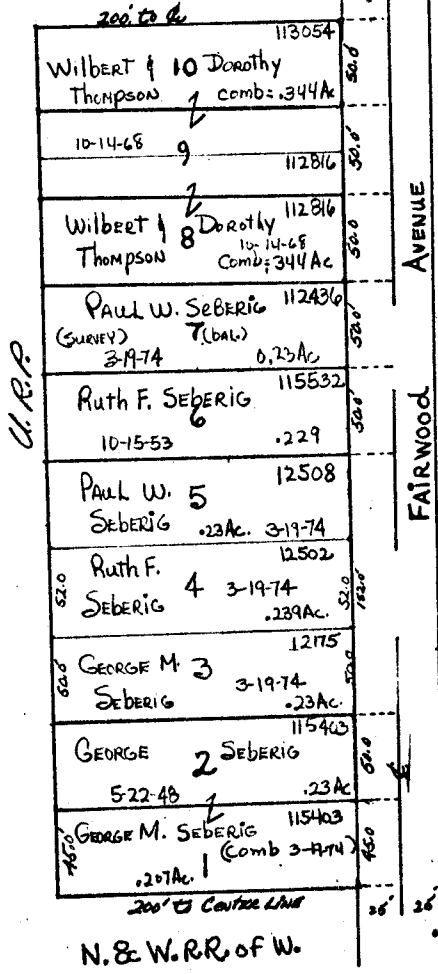

54

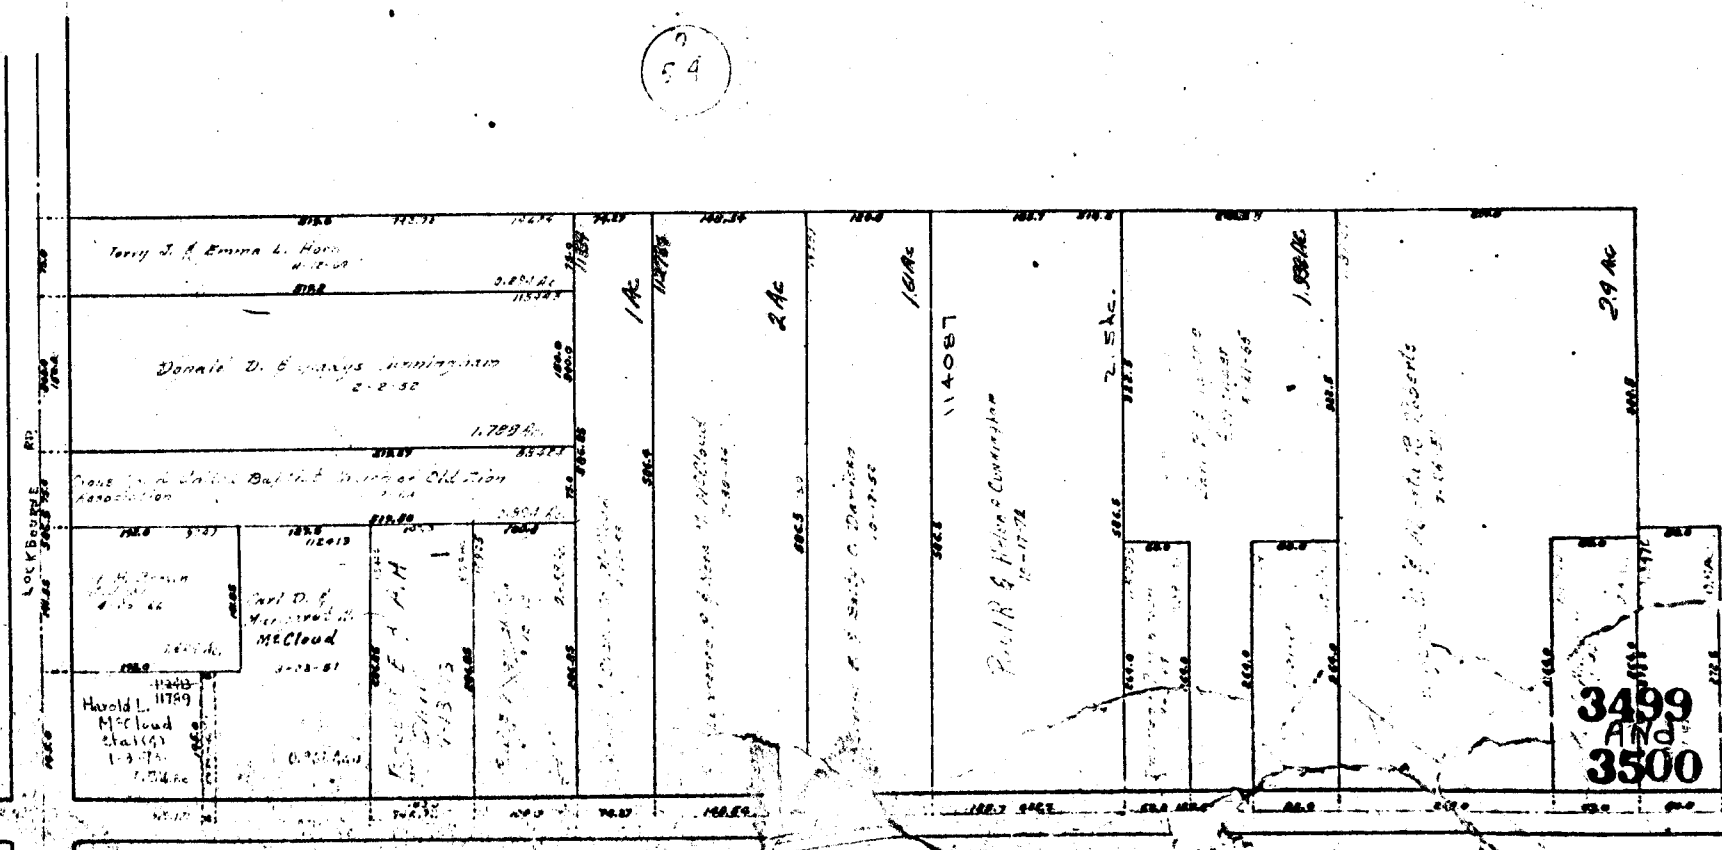

3499 AND 3500