


RESUBDIVISION OF PART OF
BARFIELD HEIGHTS No. 1

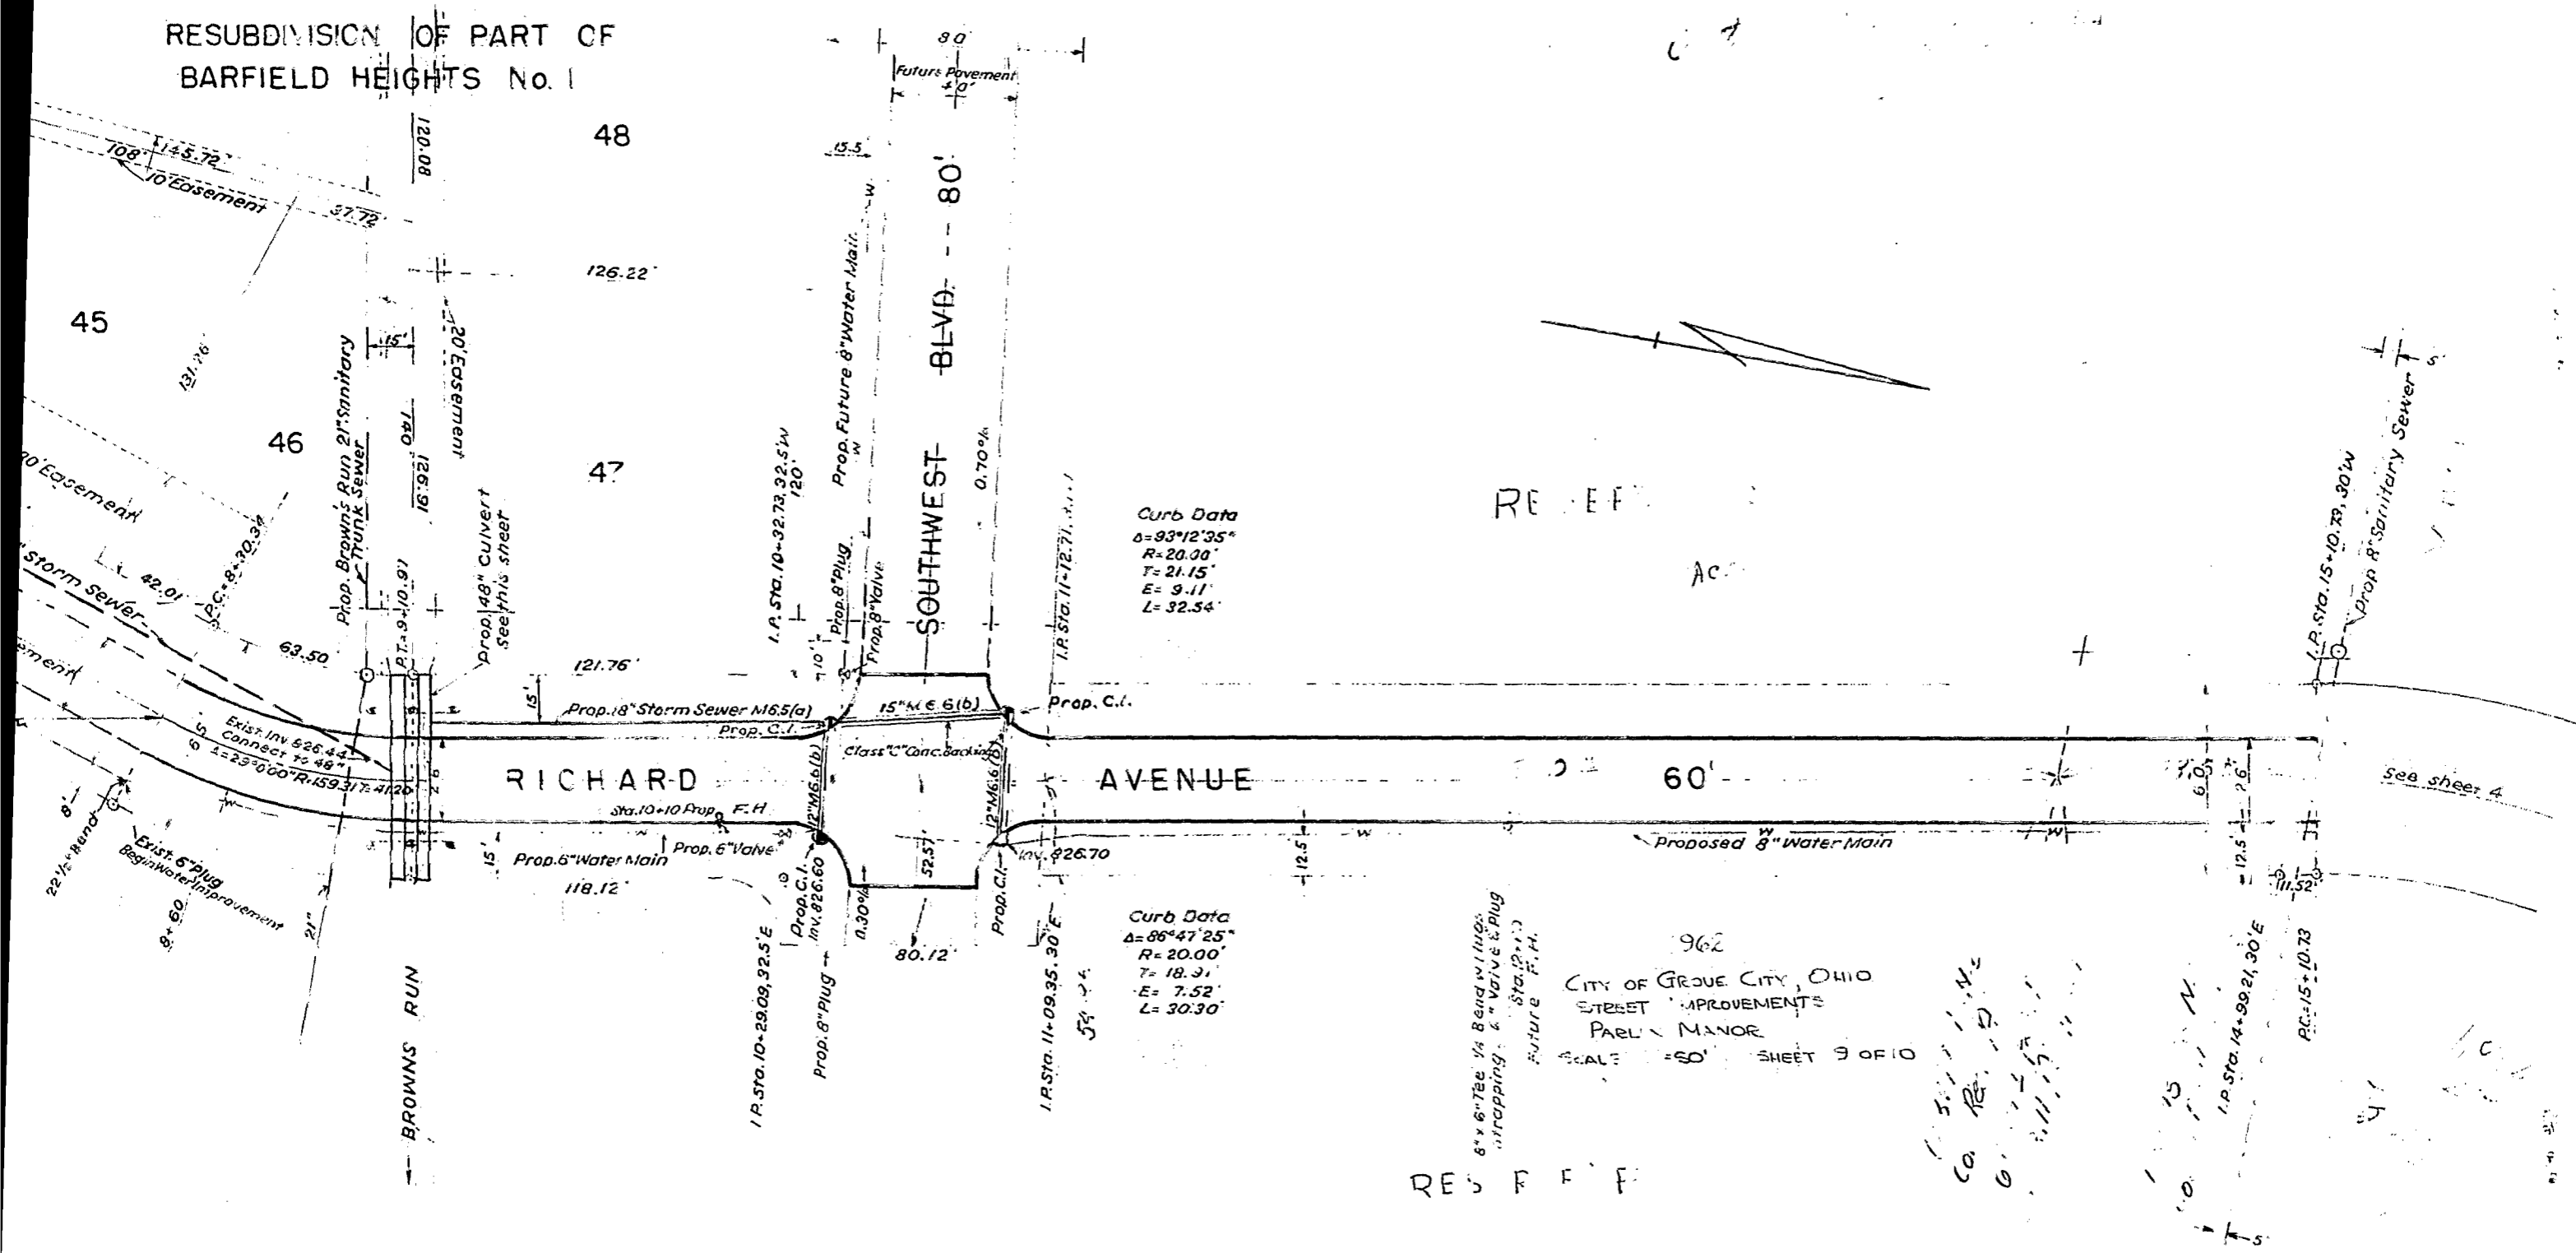

Curb Data
 $\Delta = 93^{\circ}12'35''$
 $R = 20.00'$
 $T = 21.15'$
 $E = 9.11'$
 $L = 32.54'$

Curb Data
 $\Delta = 86^{\circ}47'25''$
 $R = 20.00'$
 $T = 18.91'$
 $E = 7.52'$
 $L = 30.30'$


6" x 6" Tee 1/4 Bend with Plug
 Wrapping, 6" Valve & Plug
 Sta. 12+1.0
 Future F.H.

962
 CITY OF GROVE CITY, OHIO
 STREET IMPROVEMENTS
 PEARL MANOR
 SCALE = 1" = 50' SHEET 9 OF 10

RES F F F

CO
 RE
 11/17/11

4
 11/17/11

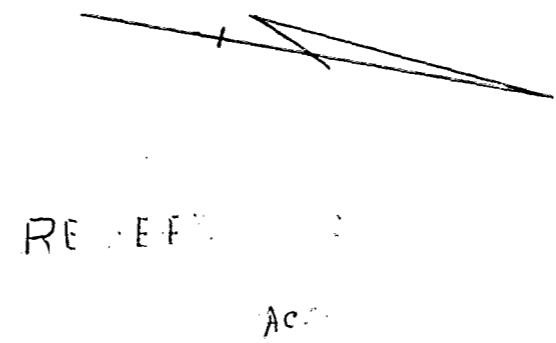

Prop 8" Sanitary Sewer

See sheet 4