

This road record entry is a combination of the original road record book found in the Franklin County Engineer's Tax Map Department and the WPA transcribed road record book found in the Franklin County Engineer's Records Department. The WPA information was added to the original record to aid in reading the text or plats.

The information below refers to the WPA transcribed entries and was included in the front of each of those books:

“THE HISTORICAL DATA IN THIS RECORD

WAS COMPILED BY RECORDS IN THE OFFICE OF THE FRANKLIN COUNTY ENGINEER

WORKS PROGRESS ADMINISTRATION IN OHIO OFFICIAL PROJECT 665-42-3-130

W P 17847

SPONSORED BY

ALLEN C. SLADE, COUNTY ENGINEER

FRANKLIN COUNTY, OHIO”

PUBLIC ROAD PETITION

To the County Commissioners of Franklin County, Ohio:

The undersigned petitioners, freeholders of said County, residing in the vicinity of the proposed improvement hereinafter described, respectfully represent that the public convenience and welfare require the vacating and altering of a public road on the line hereinafter described; and make application to you to institute and order proper proceedings in the premises to vacate and alter such road; the same not being an intercounty highway or a main market road.

The following is the route and termini thereof; of said road:-

X Beginning at a point in the center line of Bixby Road in Section 26, of Hamilton Twp. Franklin County, said point being south 38 degrees and one minute west (S 38 degrees - 01' W) 200 feet from the west right of way line of the Scioto Valley Railway and Power Company; thence in a northeasterly and northerly direction along the center line of said road a distance of 490 feet to a point where said road intersects the south line of Reese Road No. 77.

Petitioner's Names: A F Herr, Milo Howard, Jos. Karch, Fred Nelf, Chas Hann, John Warner, C T Peters, E D Eakin, A S Renner, I W Young, Jas Fishburn, Mrs M MacPalmer

FILED APRIL 11, 1927.

PETITIONERS BOND

Know all Men By these Presents:

That we, A F Herr and others are held and firmly bound unto the State of Ohio, for the use and benefit of Franklin County, in the penal sum of \$200.00 to the payment of which, well and truly to be made, we do hereby jointly and severally bind ourselves, our heirs, executors and administrators.

Signed by us and dated at Reese Station, this 2nd day of March, 1927.

The condition of the above obligation is such, that whereas, application by petition has been made to the county commissioners of said Franklin County, By A F Herr and others for the vacating and altering of a public road; the following being the route and termini thereof;

Beginning at a point in the center line of Bixby Road in section 26, of Hamilton Twp. Franklin County, said point being South 38 degrees and one minute West, 200 feet from the west right of way line of the Scioto Valley Railway and Power Company; thence in a north easterly and northerly direction along the center line of said road a distance of 490 feet to a point where said road intersects the south line of Reese Road No. 77.

Now, if the said petitioners will pay into the Treasury of said county, the costs and expenses incurred in the proceedings for such improvement, in case the prayer of such petition be not granted; then this obligation to be void; otherwise to be in full force in law.

A F Herr

U S FIDELITY AND GUARANTY CO.
BY FRANK YALLMADGE. ATTY-IN-FACT.

Attest W D Heiskell.

FILED APRIL 11, 1927

April 13, 1927

A F Herr et al., on the 11th day of April, 1927, filed with the board of county commissioners of Franklin County, Ohio, a petition praying for the vacation and alteration of a part of Bixby Road, Hamilton Township, Franklin County, Ohio, described as follows:-

Beginning at a point in the center line of Bixby Road in Section 26, of Hamilton Township, Franklin County, said point being south 38 degrees one minute, 200 feet from the west right of way line of the Scioto Valley Railway and Power Company; thence in a northeasterly and northerly direction along the center line of said road a distance of 490 feet to a point where said road intersects the south line of Reese Road No. 77.

On motion of Mr. Westlake, seconded by Mr. Atcherson, Friday May 6, 1927, at ten o'clock A.M. eastern standard time, on the line of said proposed road, was fixed as the time and place for the viewing thereof, and Wednesday, May 18, 1927, at ten o'clock A.M., eastern standard time, at the office of the Board of County Commissioners of Franklin County, Ohio, was fixed as the time and place for final hearing thereon, and the clerk of the Board was directed to cause legal publication thereof to be made in the Ohio State Journal.

Voting Aye thereon; Barthman, Atcherson and Westlake.

PROOF OF PUBLICATION

State of Ohio }
Franklin County } ss.

Paul Eisele, cashier of the Ohio State Journal, a newspaper published at Columbus, Franklin County, Ohio, with a paid circulation of more than 25,000, personally appeared and made oath that the attached printed advertisement was published for

Three times, 4/15-22-29
1927

in said newspaper and that the rate charged therefor is the same as that charged to commercial advertisers for like services on annual contracts.

Paul Eisele

Subscribed and sworn to this 2nd

day of May 1927,
W. W. Noble

Notary Public in and for Franklin County.

Notice of Filing Petition to Vacate and Alter a Part of Bixby Road.
Notice is hereby given that a petition was filed with the Board of County Commissioners of Franklin County, Ohio, on the 11th day of April, 1927, praying for the vacation and alteration of a part of Bixby Road described as follows:
Beginning at a point in the center line of Bixby Road in Section 26 of Hamilton Township, Franklin County, Ohio; said point being south thirty-eight degrees and one minute west (S. 38° 01' W.) two hundred (200) feet from the west right-of-way line of The Scioto Valley Railway and Power Co.; thence in a northeasterly and northerly direction along the center line of said road a distance of four hundred and ninety (490) feet to a point where said road intersects the south line of Bixby Road No. 77.
Notice is hereby given that Friday, May 6, 1927, at 10 o'clock a.m. Eastern Standard time, on the line of said proposed road was fixed as the time and place for the viewing thereof, and Wednesday, May 18, 1927, at 10 o'clock a.m. Eastern Standard time, at the office of the Board of County Commissioners of Franklin County, Ohio, was fixed as the time and place for final hearing thereon.
By order of the Board of County Commissioners of Franklin County, Ohio:
ARTHUR MOORE,
4-18-27-29 Clerk of the Board.

May 6, 1927

In the matter of the petition of A F Herr et al., praying for the vacation and alteration of a part of Bixby Road, Hamilton Township, Franklin County, Ohio, Mr. Westlake offered the following preamble and resolution and moved the adoption of the same, which was duly seconded by Mr. Atcherson.

WHEREAS, On the 11th day of April, 1927, A F Herr, et al., filed with the Board of County Commissioners of Franklin County, Ohio, a petition praying for the vacation and alteration of a portion of Bixby Road described in said petition; and

WHEREAS, On the 15th day of April, 1927, said board of county commissioners did fix the 6th day of May, 1927, at ten o'clock A.M., eastern standard time, on the line of said road proposed to be vacated, as the time and place for the viewing thereof, and did further fix the 18th day of May, 1927, at ten o'clock A.M., eastern standard time, at the office of the Board of county commissioners of Franklin County, Ohio, as the time and place for final hearing thereon; and

WHEREAS, Legal notice by publication in the Ohio State Journal, a newspaper published in and of general circulation in Franklin County, Ohio, was given of the time and place for the viewing of said location and of the final hearing thereon; and

WHEREAS, the board of county commkssioners of Franklin Countym Ohio, did, on the 6th day of May, 1927, the day fixed for the viewing of said road proposed to be vacated, meet on the line thereof as described in the petition and heard all proof offered by parties interested in and affected thereby, and other persons competent to testify, and did go over and along the line of said proposed road to be vacated, and by actual view of the same, and the premises along and adjacent thereto, which are to be affected thereby, does find that said vacation is of sufficient importance to require that the surveyor of Franklin County, Ohio, be instructed and directed to make a survey and plat thereof; therefore

BE IT RESOLVED, By the board of county commission of Franklin County, Ohio, that the surveyor of Franklin County, Ohio, be and he hereby is instructed and directed to make a plat and survey of the proposed vacation and make report to the board of county commissioners on or before ten o'clock A.M., eastern standard time, of Wednesday, May 18, 1927. Said report shall set forth the opinion of the county surveyor either for or against the granting of said proposed vacation, which report, together with the plat and survey of said vacation shall be deposited with the board of county commissioners.

Voting Aye thereon; Barthman, Atcherson and Westlake.

FRANKLIN CO. O., ROAD RECORD No. 13^x VACATION OF A PART OF BIXBY ROAD

Columbus, Ohio. May 16, 1927.

To the Hon. Board of County Commissioners, Franklin County, O.

Gentlemen: As directed by your board on May 6, 1927, I have made a survey and plat of the vacation and alteration of a portion of the Bixby Road as prayed for by A F Herr et al., which I herewith submit. Following is the beginning, route and terminus of the said vacation and alteration.

Beginning at a point in the center line of Bixby Road in Sec. 26, Hamilton Twp. Franklin County, said point being S. 38 degrees one minute west, 200 feet from the west right of way line of the Scioto Valley Railway and Power Company; thence in a northeasterly and northerly direction along the center line of said road a distance of 490 feet to a point where said road intersects the S. line of Reese Road (#77) and there to terminate.


I would recommend that the vacation and alteration as petitioned for be granted, and for the following reason, viz. The location of the right-of-way of the Chesapeake and Hocking Railway occupies this portion of former location of the highway, necessitating the vacation and alteration as prayed for.

Respectfully submitted,

R S Blackford, Deputy County Surveyor.

Plat showing
proposed vacation of a portion
of the Bixby Road - Hamilton Tp.
Curtis C. Lattimer, County Surveyor,
by R. S. Blackford, Deputy. May 12-1927.
Scale 1" = 50'.

326-A

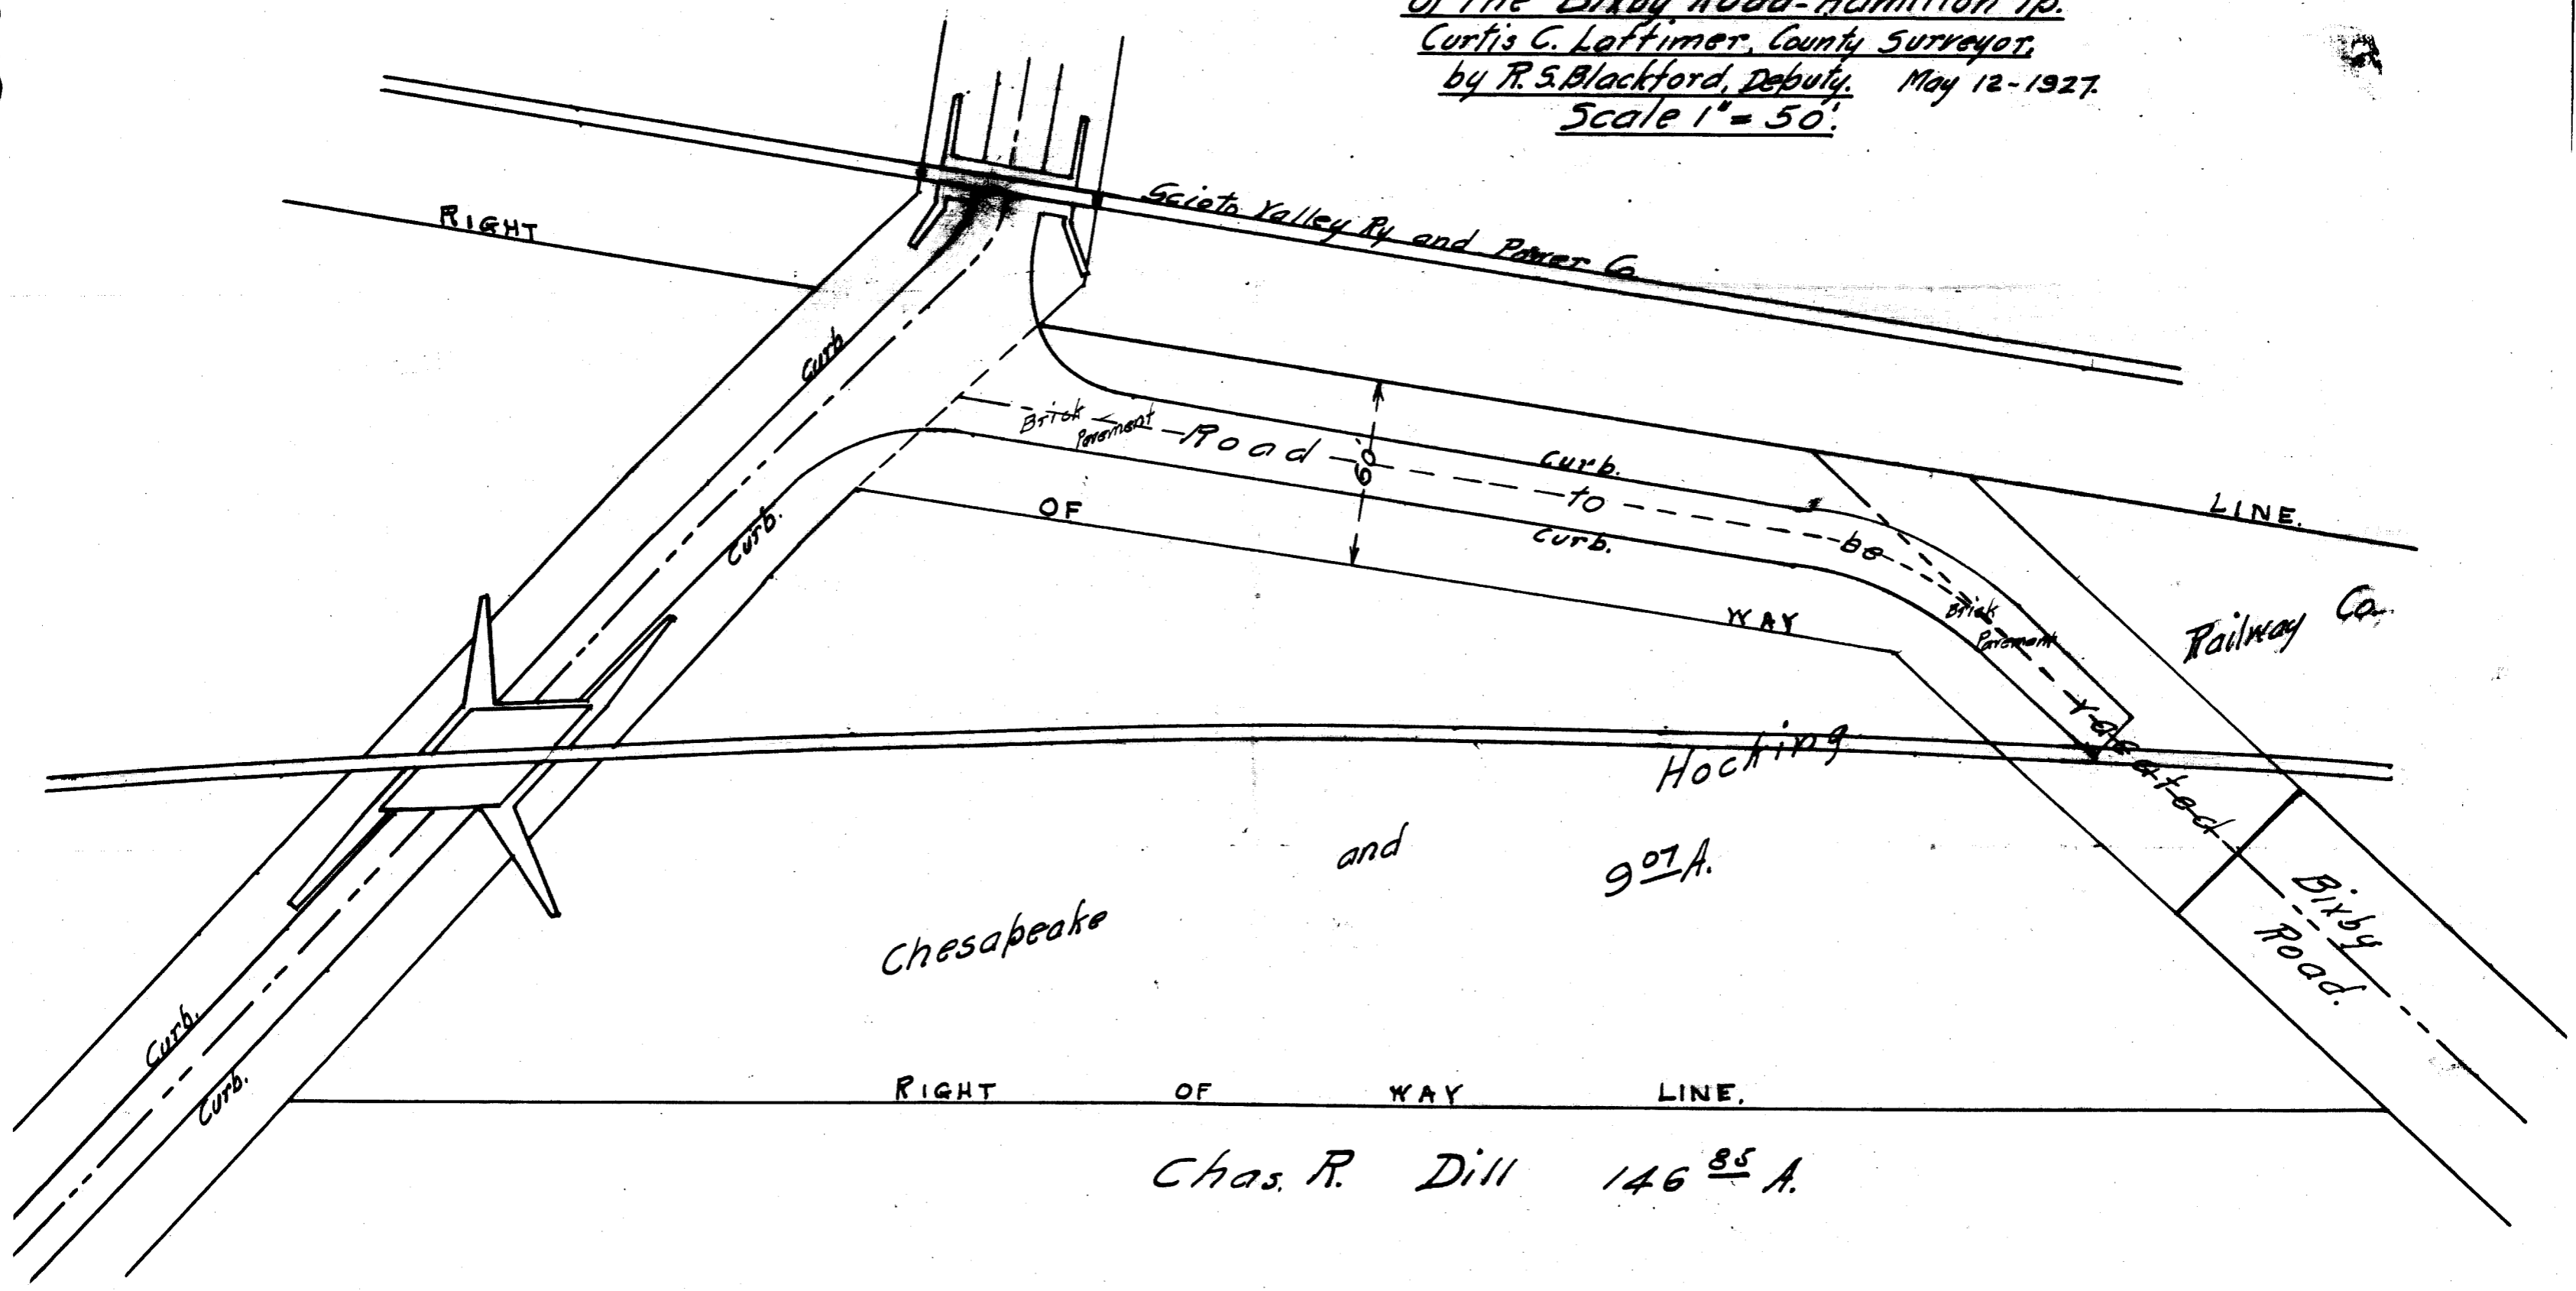

Road Record No. 14

FRANKLIN CO. O., ROAD RECORD No. ¹⁴~~13~~ VACATION OF A PORTION OF BIXBY ROAD

May 18, 1927.

In the matter of the petition of A F Herr et al., praying for the vacation and alteration of a portion of the Bixby Road, Hamilton Township, Franklin County, Ohio, Mr. Westlake offered the following preamble and resolution and moved the adoption of the same, which was duly seconded by Mr. Atcherson.

WHEREAS, On the 6th day of May, 1927, the board of county commissioners of Franklin County, Ohio, did, by resolution duly adopted authorize and direct the surveyor of Franklin County, Ohio, to make report in writing to the board on or before ten o'clock, A.M. of Wednesday, May 18, 1927, relative to the petition for the vacation and alteration of a portion of the Bixby Road; said report to be in manner and form set forth and required by section 6865 of the General Code of Ohio; and

WHEREAS, R S Blackford, deputy county surveyor, on the 18th day of May, 1927, made report thereon in writing recommending the vacation and alteration of a portion of the Bixby Road; and

WHEREAS, The board of county commissioners of Franklin County, Ohio, finds that the public utility and welfare do not require said road proposed to be vacated described as follows:-

Beginning at a point in the center line of Bixby Road, in Sec. 26, Hamilton Township, Franklin County, said point being S 38 degrees one minute West 200 feet from the west right-of-way line of the Scioto Valley Railway and Power Company; thence in a north-easterly and northerly direction along the center line of said road a distance of 490 feet to a point where said road intersects the south line of Reese Road (#77), and there to terminate;

therefore

BE IT RESOLVED, By the board of county commissioners of Franklin County, Ohio, that said vacation of a portion of Bixby Road, Hamilton Township, as described in the petition and on the Plat submitted by the surveyor of Franklin County, Ohio, be and the same is hereby declared vacated.

Voting Aye thereon; Barthman, Atcherson and Westlake.