

This road record entry is a combination of the original road record book found in the Franklin County Engineer's Tax Map Department and the WPA transcribed road record book found in the Franklin County Engineer's Records Department. The WPA information was added to the original record to aid in reading the text or plats.

The information below refers to the WPA transcribed entries and was included in the front of each of those books:

“THE HISTORICAL DATA IN THIS RECORD

WAS COMPILED BY RECORDS IN THE OFFICE OF THE FRANKLIN COUNTY ENGINEER

WORKS PROGRESS ADMINISTRATION IN OHIO OFFICIAL PROJECT 665-42-3-130

W P 17847

SPONSORED BY

ALLEN C. SLADE, COUNTY ENGINEER

FRANKLIN COUNTY, OHIO”

FRANKLIN CO. O., ROAD RECORD No. 13¹⁴ ESTABLISHMENT OF SPRING STREET ROAD

Spring Street - establishment of a new section of road from the angle point going west across the Olentangy River to Sandusky Street

ROW = 80'

October 18, 1930

Mr. Westlake offered the following preamble and resolution and moved the adoption of the same, which was duly seconded by Mr. Vigor.

WHEREAS, Section 6862 General Code of Ohio provides that when the Board of County Commissioners is of the opinion that it will be for the public convenience and welfare to locate, establish, alter widen, straighten, vacate or change the direction of a public road, they shall so declare by resolution; therefore

BE IT RESOLVED, By the Board of County Commissioners of Franklin County, Ohio, all of said board being present and voting thereon and in favor thereof, that they do hereby declare that it is necessary for the public convenience and welfare that proceedings be had and taken to establish a road to be known as Spring Street Road, being a strip of ground eighty feet wide, including all property between the east property line of Sandusky Street and the west property line of the present west Spring Street at its angle to the north, west of the Hocking Valley Railroad; the center line of which is more particularly described as follows:-

Beginning at an iron pin in the east property line of Sandusky Street, which pin is on a curve and distant northwestwardly measured along the east property line of Sandusky Street 278.5 feet, more or less, from the point of curve thereof; thence eastwardly along a line making an angle of 110 degrees, 40 minutes, more or less, to the right from a tangent to the curve at the said point of beginning, 166 feet, more or less, to the west corporation line of the City of Columbus; thence continuing eastwardly, within the corporation limits, along the same line 504 feet, more or less, to a point of curve; thence on a curve of 3208.47 feet radius, turning to the right and having a central angle of 8 degrees, 44 minutes, 489.03 feet to an iron pin in the west line of Spring Street, distant 62.5 feet, more or less, northwestwardly, measured along the west line thereof, from the south line of the present Spring Street (60 feet wide), and there to terminate; having a length of 166 feet, more or less, in the Township of Franklin and 993 feet, more or less, in the City of Columbus.

and

BE IT FURTHER RESOLVED, that Thursday, November 6, 1930, at ten o'clock A.M., eastern standard time, on the line of said proposed improvement, be and the same is hereby fixed as the time and place for viewing same; and that Saturday, November 15, 1930, at ten o'clock A.M., eastern standard time, at the office of the Board of County Commissioners of Franklin County, Ohio, be and hereby is fixed as the time and place for final hearing thereon, and the Clerk of the Board be and hereby is directed to cause legal publication thereof to be made in the Ohio State Journal.

Voting Aye thereon: Atcherson, Westlake and Vigor.

PROOF OF PUBLICATION

State of Ohio ss. Franklin County

Paul Eisele, cashier of the Ohio State Journal, a newspaper published at Columbus, Franklin County, Ohio, with a paid circulation of more than 25,000, personally appeared and made oath that the attached printed advertisement was published for

two time, October 21, 22, 1930.

in said newspaper and that the rate charged therefor is the same as that charged to commercial advertisers for like services on similar contracts.

[Signature]

Subscribed and sworn to this 22th

day of October 1930

[Signature] Notary Public in and for Franklin Co.

W. H. RIBLE Notary Public, Franklin County, Ohio



FRANKLIN CO. O., ROAD RECORD No. 13

ESTABLISHMENT OF SPRING STREET

November 6, 1930

In the matter of the resolution of October 18, 1930, adopted by the Board of County Commissioners for the establishment of Spring Street Road, Franklin Township, Franklin County, Ohio, and the City of Columbus, Ohio, Mr. Westlake offered the following preamble and resolution and moved the adoption of the same, which was duly seconded by Mr. Vigor.

WHEREAS, On the 18th day of October, 1930, the Board of County Commissioners of Franklin County, Ohio, adopted a resolution declaring it necessary to establish Spring Street Road, Franklin Township, Franklin County, Ohio; and

WHEREAS, On the 18th day of October, 1930, said Board of County Commissioners did fix the 6th day of November, 1930, at ten o'clock A.M., eastern standard time, on the line of said proposed road as the time and place for the viewing thereof, and did further fix the 15th day of November, 1930, at ten o'clock A.M., eastern standard time, at the office of the Board of County Commissioners of Franklin County, Ohio, as the time and place for final hearing on said petition; and

WHEREAS, Legal notice by publication in the Ohio State Journal, a newspaper published in and of general circulation in said County was given of the time and place for the viewing of said location and of the final hearing thereon; and

WHEREAS, the Board of County Commissioners of Franklin County, Ohio, did, on the 6th day of November, 1930, the day fixed for the viewing of the said proposed road, meet on the line thereof as described in the petition, and heard all the proof offered by parties interested in and affected thereby, and other persons competent to testify, and did go over and along the line of said proposed road, and by actual view of same, and the premises along and adjacent thereto which are to be affected thereby, does find that the establishment of the said proposed road is of sufficient importance to require that the Surveyor of Franklin County, Ohio, be instructed and directed to make an survey and plat thereof; therefore

BE IT RESOLVED, By the Board of County Commissioners of Franklin County, Ohio, that the Surveyor of Franklin County, Ohio, be and he hereby is instructed and directed to make a plat and survey of the proposed road, an accurate and detailed description of each tract of land which will be necessary to be taken, together with the names of each owner; shall set stakes at the termini of each right of way line and at all angles between such termini, and at sufficient other points on the right of way lines so that the bounds of the proposed road may be discernible to property owners and others interested, and make report to the board of county commissioners on or before the 15th day of November, 1930, at ten o'clock A.M., eastern standard time. Said report shall set forth the opinion of the county surveyor either for or against the granting of said improvement, which report, together with the plat and survey of the proposed improvement shall be deposited with the county commissioners.

Voting Aye thereon: Atcherson, Westlake and Vigor.

Columbus, Ohio, November 15, 1930

ESTABLISHMENT OF SPRING ST ROAD
FRANKLIN TOWNSHIP AND CITY OF COLUMBUS

To the Honorable Board of County Commissioners,
Franklin County, Ohio.

Gentlemen: AS directed by your Board on November 6, 1930, I have made a survey and plat, which I herewith submit, of the proposed establishment of the Spring Street Road in Franklin Township and City of Columbus, together with a list of property owners along the line of said road as proposed and the amount of land sought to be appropriated.

I would recommend that the road be established on the line as proposed and as shown on plat herewith submitted, and to a width of eighty feet. This road will be of general public utility and convenience, and will provide a more direct outlet from Columbus to the northwest part of the county.

FRANKLIN TOWNSHIP AND CITY OF COLUMBUS LANDS

Owner's Name	R.	T	1/2 Sec	Duplicate	Acres Owned	Acres sought to be appropriated
City of Columbus	22	5	18	35.68A	2.75	0.44
do	22	5	9	35.68 A	10.58	0.33
do	22	5	9	8.00 A and 6993 Sq ft	8.00	1.36
Total.....						2.13

Respectfully submitted,

Jos. H Fleming, Dep. County Surveyor.


GRL:C

Filed Nov. 15, 1930

460

FRANKLIN CO. O., ROAD RECORD No. ¹⁴~~13~~ ESTABLISHMENT OF SPRING STREET ROAD

PLAT SHOWING
 PROPOSED ESTABLISHMENT OF SPRING STREET ROAD
 LOCATED IN
 FRANKLIN TOWNSHIP & CITY OF COLUMBUS
 C. C. LATTIMER, FRANKLIN COUNTY SURVEYOR
 NOVEMBER 15, 1930 SCALE 1" = 100'
 RESCALED 1" = 200'

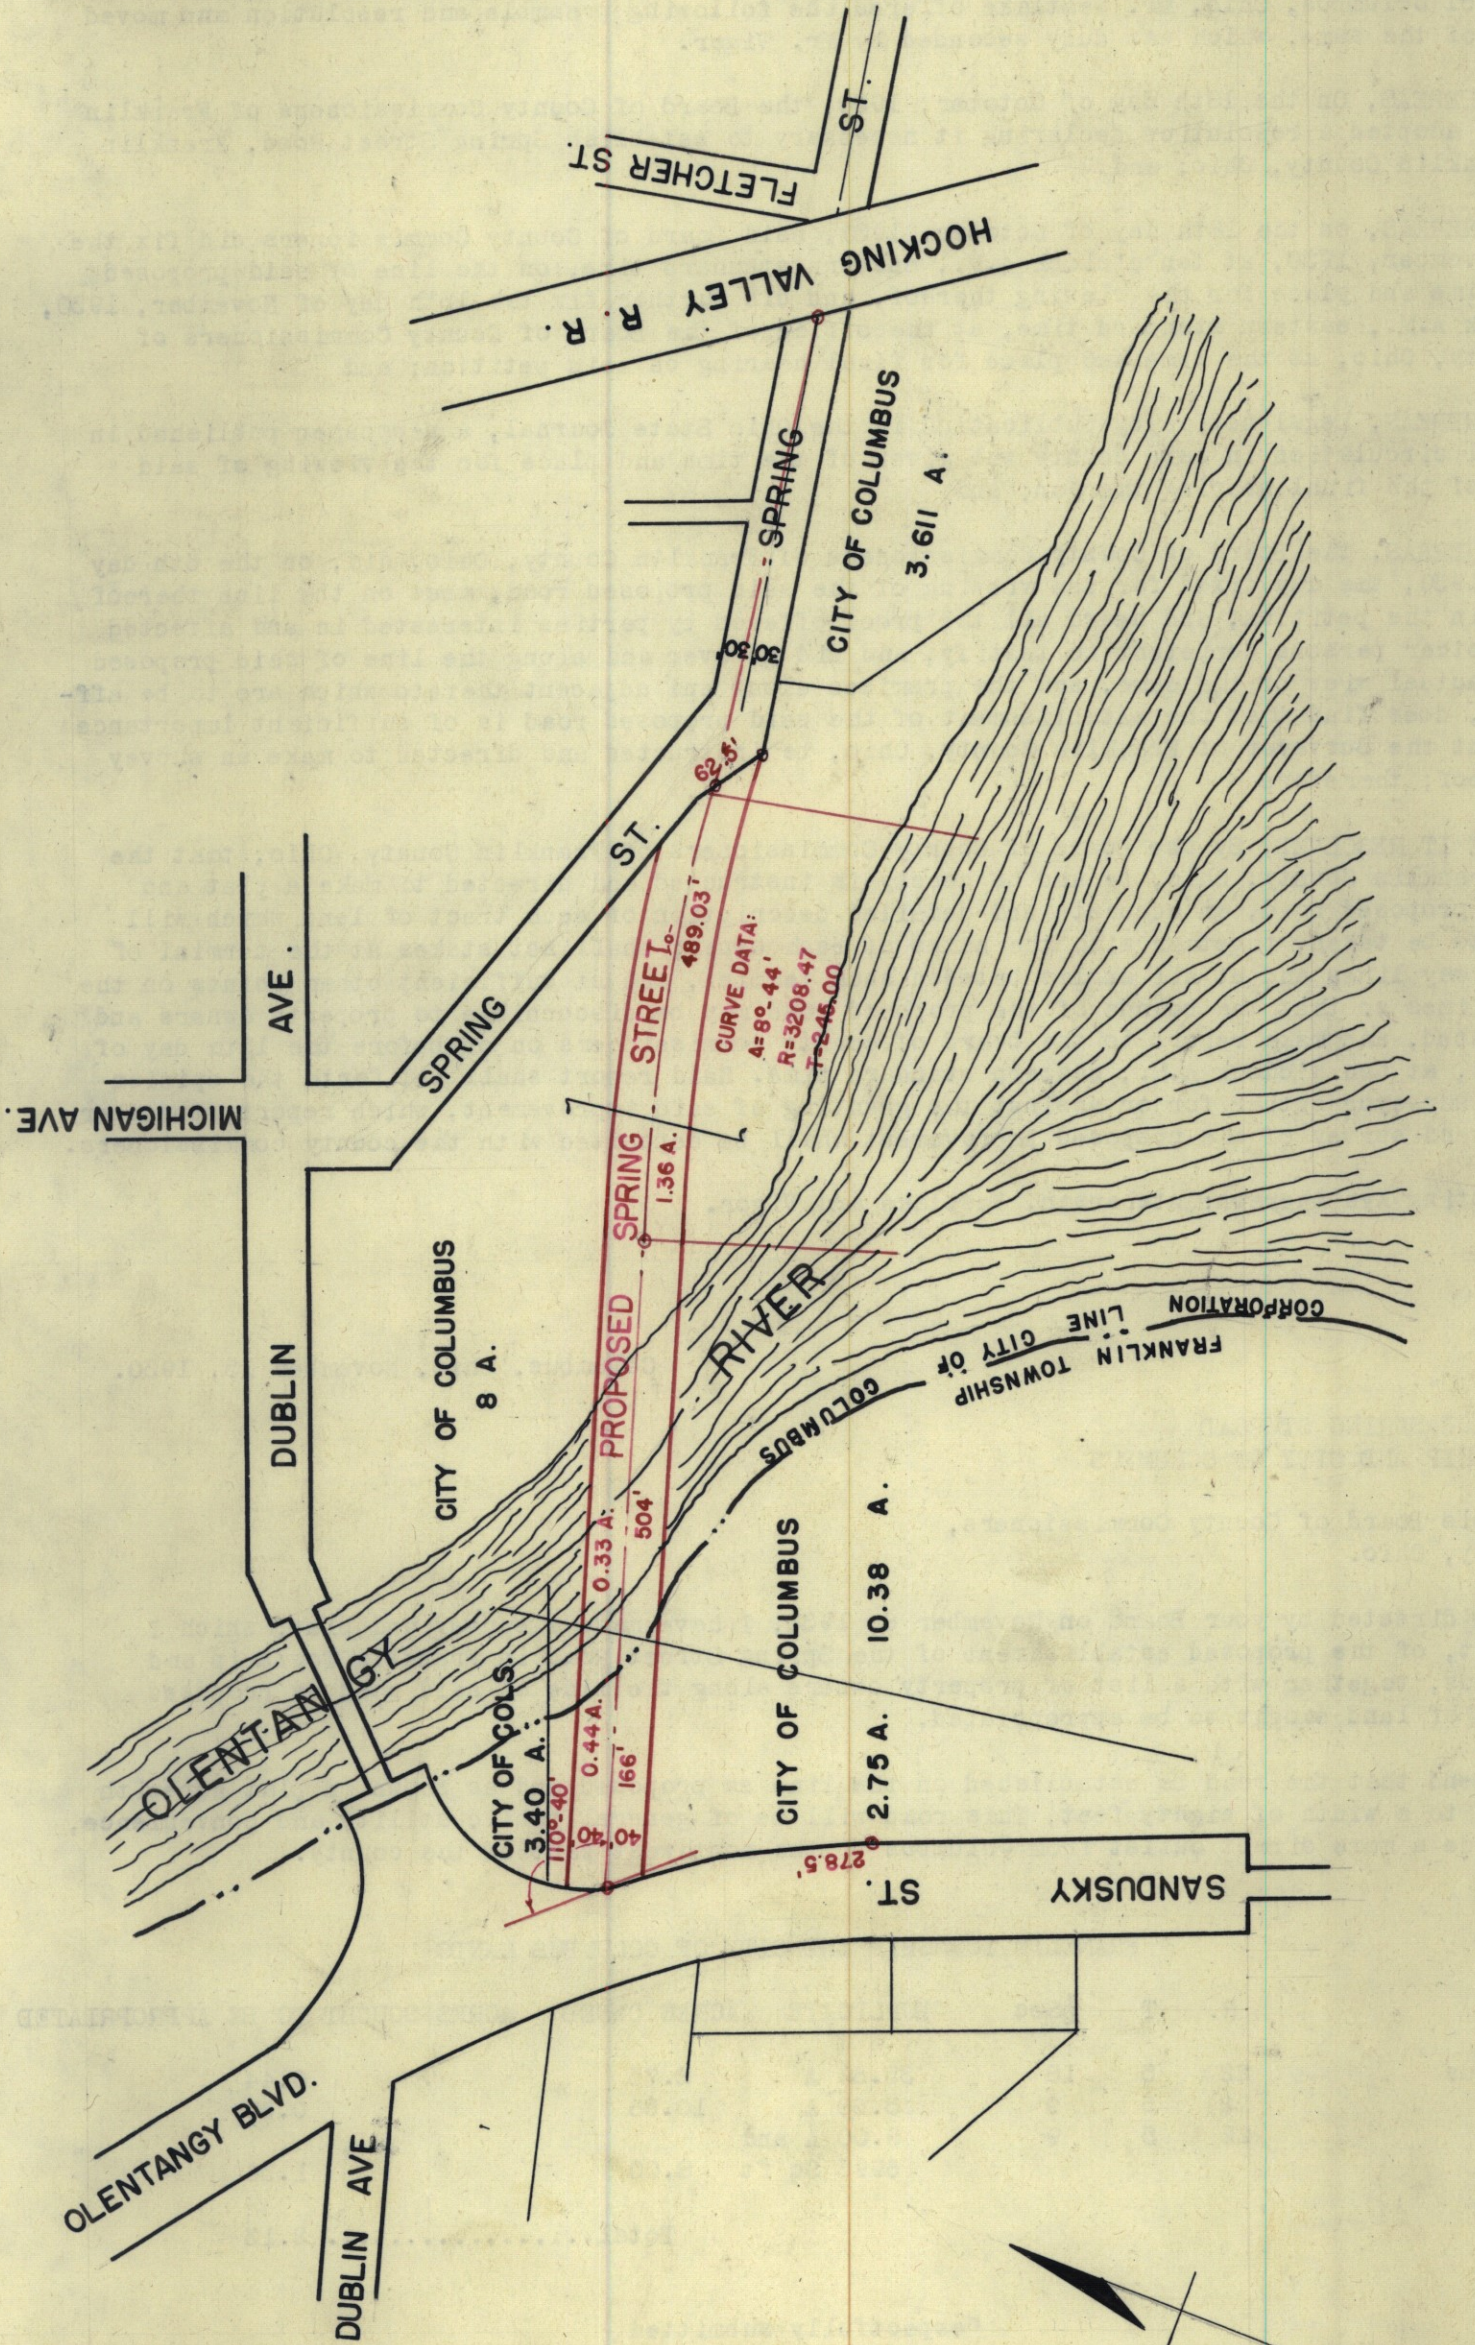

November 15, 1930

Pursuant to legal publication, this being the day and hour fixed for final hearing in the matter of the resolution adopted by the Board of County Commissioners of Franklin County, Ohio, for the establishment of Spring Street Road, Franklin Township, same came on, and on motion of Mr. Westlake, seconded by Mr. Atcherson, said hearing be and the same is hereby postponed to ten A.M. of Wednesday, November 19, 1930.

Voting Aye thereon: Atcherson and Westlake. Absent and not voting, Vigor.

PROOF OF PUBLICATION

AN ORDINANCE No. 534-30—Granting the consent of the council of the city of Columbus to the board of county commissioners of Franklin county to establish and improve the proposed Spring street road within the corporate limits of the city of Columbus, and to repeal ordinance No. 320-30, passed June 9, 1930.

Whereas, the board of county commissioners of Franklin county have by resolution declared their intention to establish and improve a roadway to be known as the Spring street road, and whereas, said board has requested the consent of this council to such establishment and improvement within the corporate limits of the city of Columbus, now therefore

Be it ordained by the council of the city of Columbus:

Section 1. That the consent of the council of the city of Columbus, Ohio be, and the same is hereby granted to the board of county commissioners of Franklin county to establish and improve that portion of the following described proposed Spring street road within the corporate limits of the city of Columbus:

Being a strip of ground eighty feet wide, including all property between the east property line of Sandusky street and the west property line of the present West Spring street at its angle to the north, west of the Hocking Valley Railroad, the center line of which is more particularly described as follows:

Beginning at an iron pin in the east property line of Sandusky street, which pin is on a curve and distant northwesterly measured along the east property line of Sandusky street 275.5 feet, more or less, from the point of curve thereof; thence eastwardly along a line making an angle of 110 degrees, 40 minutes, more or less, to the right from a tangent to the curve at the said point of beginning, 166 feet, more or less, to the west corporation line of the city of Columbus; thence continuing eastwardly, within the corporation limits, along the same line 506 feet, more or less, to a point of curve; thence on a curve 326.47 feet radius, turning to the right and having a central angle of 8 degrees, 44 minutes, 43.03 feet to an iron pin in the west line of Spring street, distant 62.5 feet, more or less, northwesterly, measured along the west line thereof, from the south line of the present Spring street, 46 feet wide, and there to terminate; having a length of 166 feet, more or less, in the township of Franklin and 933 feet, more or less, in the city of Columbus.

Sec. 2. That ordinance No. 320-30, passed June 9, 1930, be and the same is hereby repealed.

Sec. 3. That the city clerk be and he is hereby directed to certify a copy of this ordinance to the board of county commissioners of Franklin county, Ohio.

Sec. 4. This ordinance shall take effect and be in force from and after the earliest date allowed by law.

Passed October 27, 1930.
HENRY W. WURLBY,
President of Council.
Approved October 27, 1930.
JAE J. FERGUSON, Mayor.
Attest: SAMUEL J. WILSON, City Clerk.

I HEREBY CERTIFY That the above is a true and correct copy of an Ordinance No. 534-30 Granting consent of the council of the city of Columbus to the board of County Commissioners of Franklin County to establish and improve the proposed Spring street road within the corporate limits of the city of Columbus and to repeal Ordinance No. 320-30, passed June 9, 1930, as passed by the council of the city of Columbus, Ohio, October 27, 1930; also that same was published in the City Bulletin November 1, 1930, as shown by the records now on file in this office.

Samuel J. Wilson
City Clerk.

Office of the City Clerk,
Columbus, Ohio, November 17, 1930.

AN ORDINANCE No. 534-30—Granting the consent of the council of the city of Columbus to the board of county commissioners of Franklin county to establish and improve the proposed Spring street road within the corporate limits of the city of Columbus, and to repeal ordinance No. 320-30, passed June 9, 1930.

Whereas, the board of county commissioners of Franklin county have by resolution declared their intention to establish and improve a roadway to be known as the Spring street road, and

Whereas, said board has requested the consent of this council to such establishment and improvement within the corporate limits of the city of Columbus, now, therefore,

Be it ordained by the council of the city of Columbus:

Section 1. That the consent of the council of the city of Columbus, Ohio be, and the same is hereby granted to the board of county commissioners of Franklin county to establish and improve that portion of the following described proposed Spring street road within the corporate limits of the city of Columbus:

Being a strip of ground eighty feet wide, including all property between the east property line of Sandusky street and the west property line of the present West Spring street at its angle to the north, west of the Hocking Valley Railroad, the center line of which is more particularly described as follows:

Beginning at an iron pin in the east property line of Sandusky street, which pin is on a curve and distant north-westwardly measured along the east property line of Sandusky street 278.5 feet, more or less, from the point of curve thereof; thence eastwardly along a line making an angle of 110 degrees, 40 minutes, more or less, to the right from a tangent to the curve at the said point of beginning, 166 feet, more or less, to the west corporation line of the city of Columbus; thence continuing eastwardly, within the corporation limits, along the same line 504 feet, more or less, to a point of curve; thence on a curve 3208.47 feet radius, turning to the right and having a central angle of 8 degrees, 44 minutes, 43.03 feet to an iron pin in the west line of Spring street, distant 62.5 feet, more or less, northwestwardly, measured along the west line thereof, from the south line of the present Spring street (60 feet wide), and there to terminate; having a length of 166 feet, more or less, in the township of Franklin and 993 feet, more or less, in the city of Columbus.

Sec. 2. That ordinance No. 320-30, passed June 9, 1930, be and the same is hereby repealed.

Sec. 3. That the city clerk be and he is hereby directed to certify a copy of this ordinance to the board of county commissioners of Franklin county, Ohio.

Sec. 4. This ordinance shall take effect and be in force from and after the earliest period allowed by law.

Passed October 27, 1930.

HENRY W. WORLEY,
President of Council.

Approved October 27, 1930.
JAS. J. THOMAS, Mayor.
Attest: SAMUEL J. WILLIS, City Clerk.

Columbus, Ohio, November 17, 1930.

I HEREBY CERTIFY That the above is a true and correct copy of Ordinance No. 534-30, passed by the Council of the city of Columbus, Ohio, October 27, 1930.

Samuel J. Willis
SAMUEL J. WILLIS
City Clerk.

14
FRANKLIN CO. O., ROAD RECORD No. 43 ESTABLISHMENT OF SPRING STREET ROAD

PROOF OF SERVICE

STATE OF OHIO)
COUNTY OF FRANKLIN) SS

On this 20th day of November, 1930, personally appeared before me the undersigned authority R. S. Blackford, who being first duly sworn deposes and says that he served the attached notice upon each land owner herein named who is interested in the establishment of SPRING STREET ROAD, in the manner and at the time mentioned after their respective names, except such as have waived the service thereof by placing their signatures hereto, to wit:-

<u>Name of Person Served.</u>	<u>How Served</u>	<u>When served</u>
City of Columbus	By handing Samuel J Willis City Clerk, personally a copy of said notice	Nov. 20, 1930

and further deponent saith not.

R. S. Blackford, Deputy County Surveyor.

Sworn to before me and signed in my presence this 20th day of November, 1930.

Robert T Werner, Notary Public, Franklin
County, Ohio.

Seal

November 19, 1930

NOTICE IN THE MATTER OF ESTABLISHING
SPRING STREET ROAD

Notice is hereby given that a resolution was adopted by the Board of County Commissioners of Franklin County, Ohio, October 13, 1930, declaring it necessary to establish Spring Street Road, described as follows:-

Beginning at an iron pin in the east property line of Sandusky Street, which pin is on a curve and distant northwestwardly measured along the east property line of Sandusky Street 278.5 feet, more or less, from the point of curve thereof; thence eastwardly along a line making an angle of 110 degrees, 40 minutes, more or less, to the right from a tangent to the curve at the said point of beginning, 166 feet, more or less, to the west corporation line of then City of Columbus; thence continuing eastwardly, within the corporation limits, along the same line 504 feet, more or less, to a point of curve; thence on a curve of 3208.47 feet radius, turning to the right and having a central angle of 8 degrees, 44 minutes, 489.03 feet to an iron pin in the west line of Spring Street, distant 62.5 feet, more or less, northwestwardly, measured along the west line thereof, from the south line of the present Spring Street (60 feet wide), and there to terminate; having a length of 166 feet, more or less, in the Township of Franklin and 993 feet, more or less, in the City of Columbus.

You are further notified that Wednesday, November 26, 1930, at ten o'clock A.M., eastern standard time, at the office of the Board of County Commissioners of Franklin County, Ohio, has been fixed as the time and place for hearing and considering claims that may be filed for compensation and damages in said matter. Application for compensation and damages shall be made in writing at any time before the time for hearing thereon. Failure to make such application shall be a waiver of all rights thereto, by every person interested therein, except minors of other persons under disability.

By order of the Board of County Commissioners of Franklin County, Ohio.

Bertha A Young,
Assistant Clerk of the Board.

November 19, 1930

In the matter of the establishment of Spring Street Road, Franklin Township, Franklin County, Ohio, Mr. Westlake offered the following preamble and resolution and moved the adoption of the same, which was duly seconded by Mr. Vigor.

WHEREAS, On the 6th day of November, 1930, the board of county commissioners of Franklin County, Ohio, did, by resolution duly adopted, authorize and direct the Surveyor of Franklin County, Ohio, to make report in writing relative to the establishment of Spring Street Road to said Board on or before ten o'clock A.M., eastern standard time, of November 15, 1930; said report to be in manner and form prescribed by section 6865 of the General Code; and

WHEREAS, On the 15th day of November, 1930, John H Fleming, Deputy County Surveyor, made report thereon; and

FRANKLIN CO. O., ROAD RECORD No. ¹⁴~~43~~ ESTABLISHMENT OF SPRING STREET ROAD

WHEREAS, This being the day and hour fixed by postponement for the consideration and action on said Surveyor's report, same came on; and

WHEREAS, The Board of County Commissioners of Franklin County, Ohio, finds that the public utility and welfare require the establishment of said road as shown in the report and on the plat submitted by the county surveyor to a width of eighty feet; therefore

BE IT RESOLVED, By the board of county commissioners of Franklin County, Ohio, that said Spring Street Road be and the same is hereby found and declared to be of sufficient importance to cause the establishment of said road to a width of eighty feet, on the line as shown on the plat submitted by the county surveyor; and

BE IT FURTHER RESOLVED, that Wednesday, November 26, 1930, at ten o'clock A.M., eastern standard time, be and the same is hereby fixed as the time and the office of the Board of County Commissioners the place, for hearing claims for compensation and damages, and that claims for compensation and damages shall be filed in writing with the Board of County Commissioners on or before the time of said hearing; and

BE IT FURTHER RESOLVED, that notice of such time and place of hearing said claims shall be served on the owner or owners personally, or by leaving a copy of same at the usual place of residence of such owner or owners at least five days before the time fixed for said hearing, and the Clerk of the Board shall cause such notice to be given, and make due report thereon as provided in section 6870 of the General Code of Ohio.

Voting Aye thereon: Atcherson, Westlake and Vigor.

November 26, 1930

In the matter of the resolution adopted by the Board of County Commissioners October 18, 1930, for the establishment of Spring Street Road, Franklin Township, Franklin County, Ohio, Mr. Westlake offered the following preamble and resolution and moved the adoption of the same, which was duly seconded by Mr. Vigor.

WHEREAS, this being the day and hour fixed for considering claims for compensation and damages that may be filed on account of the proposed establishment of Spring Street Road, same came on; and

WHEREAS, No objections to said improvement nor claims for compensation or damages were filed in writing in said matter; therefore

BE IT RESOLVED, By the Board of County Commissioners of Franklin County, Ohio, that it is the opinion of said Board that said improvement is of sufficient importance to the public to cause the road to be established on the line described in the petition and on the line as shown on plat submitted by the County Surveyor, to wit:-

Beginning at an iron pin in the east property line of Sandusky Street, which pin is on a curve and distant northwestwardly measured along the east property line of Sandusky Street 278.5 feet, more or less, from the point of curve thereof; thence eastwardly along a line making an angle of 110 degrees, 40 minutes, more or less, to the right from a tangent to the curve at the said point of beginning, 166 feet, more or less, to the west corporation line of the City of Columbus; thence continuing eastwardly, within the corporation limits, along the same line 504 feet, more or less, to a point of curve; thence on a curve of 3208.47 feet radius, turning to the right and having a central angle of 8 degrees, 44 minutes, 489.03 feet to an iron pin in the west line of Spring Street, distant 62.5 feet, more or less, northwestwardly, measured along the west line thereof, from the south line of the present Spring Street (60 feet wide) and there to terminate; having a length of 166 feet, more or less, in the Township of Franklin and 993 feet, more or less, in the City of Columbus.

and

BE IT FURTHER RESOLVED, that the Surveyor of Franklin County, Ohio, be and he hereby is ordered to stake out said road on the line as shown above and to the width of eighty feet, and it is further ordered that a copy of this resolution be transmitted to the said Surveyor of Franklin County, Ohio.

Voting Aye thereon: Atcherson, Westlake and Vigor.