

This road record entry is a combination of the original road record book found in the Franklin County Engineer's Tax Map Department and the WPA transcribed road record book found in the Franklin County Engineer's Records Department. The WPA information was added to the original record to aid in reading the text or plats.

The information below refers to the WPA transcribed entries and was included in the front of each of those books:

“THE HISTORICAL DATA IN THIS RECORD

WAS COMPILED BY RECORDS IN THE OFFICE OF THE FRANKLIN COUNTY ENGINEER

WORKS PROGRESS ADMINISTRATION IN OHIO OFFICIAL PROJECT 665-42-3-130

W P 17847

SPONSORED BY

ALLEN C. SLADE, COUNTY ENGINEER

FRANKLIN COUNTY, OHIO”

FRANKLIN CO. O., ROAD RECORD No. 13 Establishment of Potter Road

Potter Road - from Proprietor's Road east to the east line of the Columbus, Delaware and Marion Traction Company tract

ROW = 50'

November 12, 1930

Mr. Westlake offered the following preamble and resolution and moved the adoption of the same, which was duly seconded by Mr. Vigor.

WHEREAS, Section 6862 General Code of Ohio, provides that when the Board of County Commissioners is of the opinion that it will be for the public convenience and welfare to locate, establish, alter, widen, straighten, vacate or change the direction of a public road, they shall so declare by resolution; therefore

BE IT RESOLVED, By the Board of County Commissioners of Franklin County, Ohio, all of said Board being present and voting thereon and in favor thereof, that they do hereby declare that it is necessary for the public convenience and welfare that proceedings be had and taken to establish a road to be known as Potter road to a width of fifty feet, described as follows:

beginning at the east right-of-way of Proprietors Road at a point approximately 400 feet north of State Highway No. 546, Worthington-Granville Road; thence easterly and parallel to said Worthington and Granville Road to the east right-of-way line of the said Columbus, Delaware and Marion Traction Company, in all a distance of 307 feet in Sharon Township, Franklin County, Ohio;

and

BE IT FURTHER RESOLVED, that Monday, December 1, 1930, at ten o'clock A.M., eastern standard time, on the line of said proposed improvement, be and the same is hereby fixed as the time and place for viewing same; and that Wednesday, December 10, 1930, at 10:30 o'clock A.M., eastern standard time, at the office of the Board of County Commissioners of Franklin County, Ohio, be and hereby is fixed as the time and place for final hearing thereon, and the Clerk of the Board be and hereby is directed to cause legal publication thereof to be made in the Ohio State Journal.

Voting Aye thereon: Atcherson, Westlake and Vigor.

PROOF OF PUBLICATION

State of Ohio } ss.  
Franklin County }

Paul Eisele, cashier of the Ohio State Journal, a newspaper published at Columbus, Franklin County, Ohio, with a paid circulation of more than 25,000, personally appeared and made oath that the attached printed advertisement was published for

Two time, November 13th, 20th, 1930.

in said newspaper and that the rate charged therefor is the same as that charged to commercial advertisers for like services on annual contracts.

*Paul Eisele*

Subscribed and sworn to this 20th

day of November 1930

*W. H. Rible*  
W. H. RIBLE  
Notary Public in and for Franklin Co.

Notice of Intention to Establish Road.  
Notice is hereby given that it is the intention of the Board of County Commissioners of Franklin County, Ohio, to establish Potter Road, described as follows:  
Beginning at the east right-of-way of Proprietors Road at a point approximately 400 feet north of State Highway No. 546, Worthington-Granville Road; thence easterly and parallel to said Worthington and Granville Road to the east right-of-way line of the Columbus, Delaware and Marion Traction Company, in all a distance of 307 feet in Sharon Township, Franklin County, Ohio.  
Proceedings were had and taken on Monday, December 1, 1930, at ten o'clock A.M., eastern standard time, at the office of the Board of County Commissioners of Franklin County, Ohio, for the purpose of viewing the line of said proposed improvement, and the same is hereby fixed as the time and place for viewing same.  
Proceedings were had and taken on Wednesday, December 10, 1930, at 10:30 o'clock A.M., eastern standard time, at the office of the Board of County Commissioners of Franklin County, Ohio, for the purpose of final hearing thereon, and the Clerk of the Board of County Commissioners of Franklin County, Ohio, is hereby directed to cause legal publication thereof to be made in the Ohio State Journal.  
11-13 30. FRED L. DONNALLY, Clerk of the Board.

December 1, 1930

In the matter of the resolution of November 12, 1930, adopted by the Board of County Commissioners for the establishment of Potter Road, Sharon Township, Franklin County, Ohio, Mr. Westlake offered the following preamble and resolution and moved the adoption of the same, which was duly seconded by Mr. Vizer.

WHEREAS, On the 12th day of November, 1930, the Board of County Commissioners of Franklin County, Ohio, adopted a resolution declaring it necessary to establish Potter Road, Sharon Township, Franklin County, Ohio; and

WHEREAS, on the 12th day of November, 1930, said Board of County Commissioners did fix the first day of December, 1930, at ten o'clock A.M., eastern standard time, on the line of said proposed road as the time and place for the viewing thereof, and did further fix the tenth day of December, 1930, at 10:30 o'clock A.M., eastern standard time, at the office of the Board of County Commissioners of Franklin County, Ohio, as the time and place for final hearing on said petition; and

WHEREAS, Legal notice by publication in the Ohio State Journal, a newspaper published in and of general circulation in said county was given of the time and place for the viewing of said location and of the final hearing thereon; and

WHEREAS, the Board of County Commissioners of Franklin County, Ohio, did, on the first day of December, 1930, the day fixed for the viewing of the said proposed road, meet on the line thereof as described in the petition and heard all the proof offered by parties interested in and affected thereby, and other persons competent to testify, and did go over and along the line of said proposed road, and by actual view of same, and the premises along and adjacent thereto, which are to be affected thereby, does find that the establishment of the said proposed road is of sufficient importance to require that the surveyor of Franklin County, Ohio, be instructed and directed to make a survey and plat thereof; therefore

BE IT RESOLVED, By the board of county commissioners of Franklin County, Ohio, that the surveyor of Franklin County, Ohio, be and he hereby is instructed and directed to make a plat and survey of the proposed road, an accurate and detailed description of each tract of land which will be necessary to be taken, together with the names of each owner; shall set stakes at the termini of each right of way line and at all angles between such termini, and at sufficient other points on the right of way lines so that the bounds of the proposed road may be discernible to property owners and others interested, and make report to the Board of County Commissioners on or before the tenth day of December, 1930, at 10:30 o'clock A.M., eastern standard time. Said report shall set forth the opinion of the county surveyor either for or against the granting of said improvement, which report, together with the plat and survey of the proposed improvement shall be deposited with the County Commissioners.

Voting Aye thereon: Atcherson, Westlake and Vigor.

Columbus, Ohio. Dec 10, 1930

To Honorable Board of County Commissioners, Franklin County, Ohio. Gentlemen: As directed by your Board on December 1, 1930, I have made a survey and plat, which I herewith submit, of the proposed establishment of the potter road in Sharon Township, together with a list of the property owners along the line of said road, as proposed, and the amount of land sought to be appropriated.

I would recommend that the road be established on the line as proposed and as shown on the accompanying plat to a width of fifty feet. Its establishment is of a general public utility, since this highway will become the only public means of access to and from the station grounds of the Pennsylvania Railroad after the completion of the proposed elimination of the grade crossing of the Granville-Dublin Road with the tracks of the C. D. & M. Traction Company, the Pennsylvania Railroad Company and the C C C and St. L. Railroad Company.

SHARON TOWNSHIP LANDS


Owner's Name	R	Tp	Sec.	Acres on duplicate	Acres Owned	Acres sought to be appropriated.
Creith-Potter Lumber Co	18	2	3	7.0228	7.0228	0.3025
Van Weinse, Anton F	18	2	3	0.9512	0.9512	0.0499
Total.....						0.3522

Respectfully submitted,

Torry H Latham.


Deputy County Surveyor.

14-483

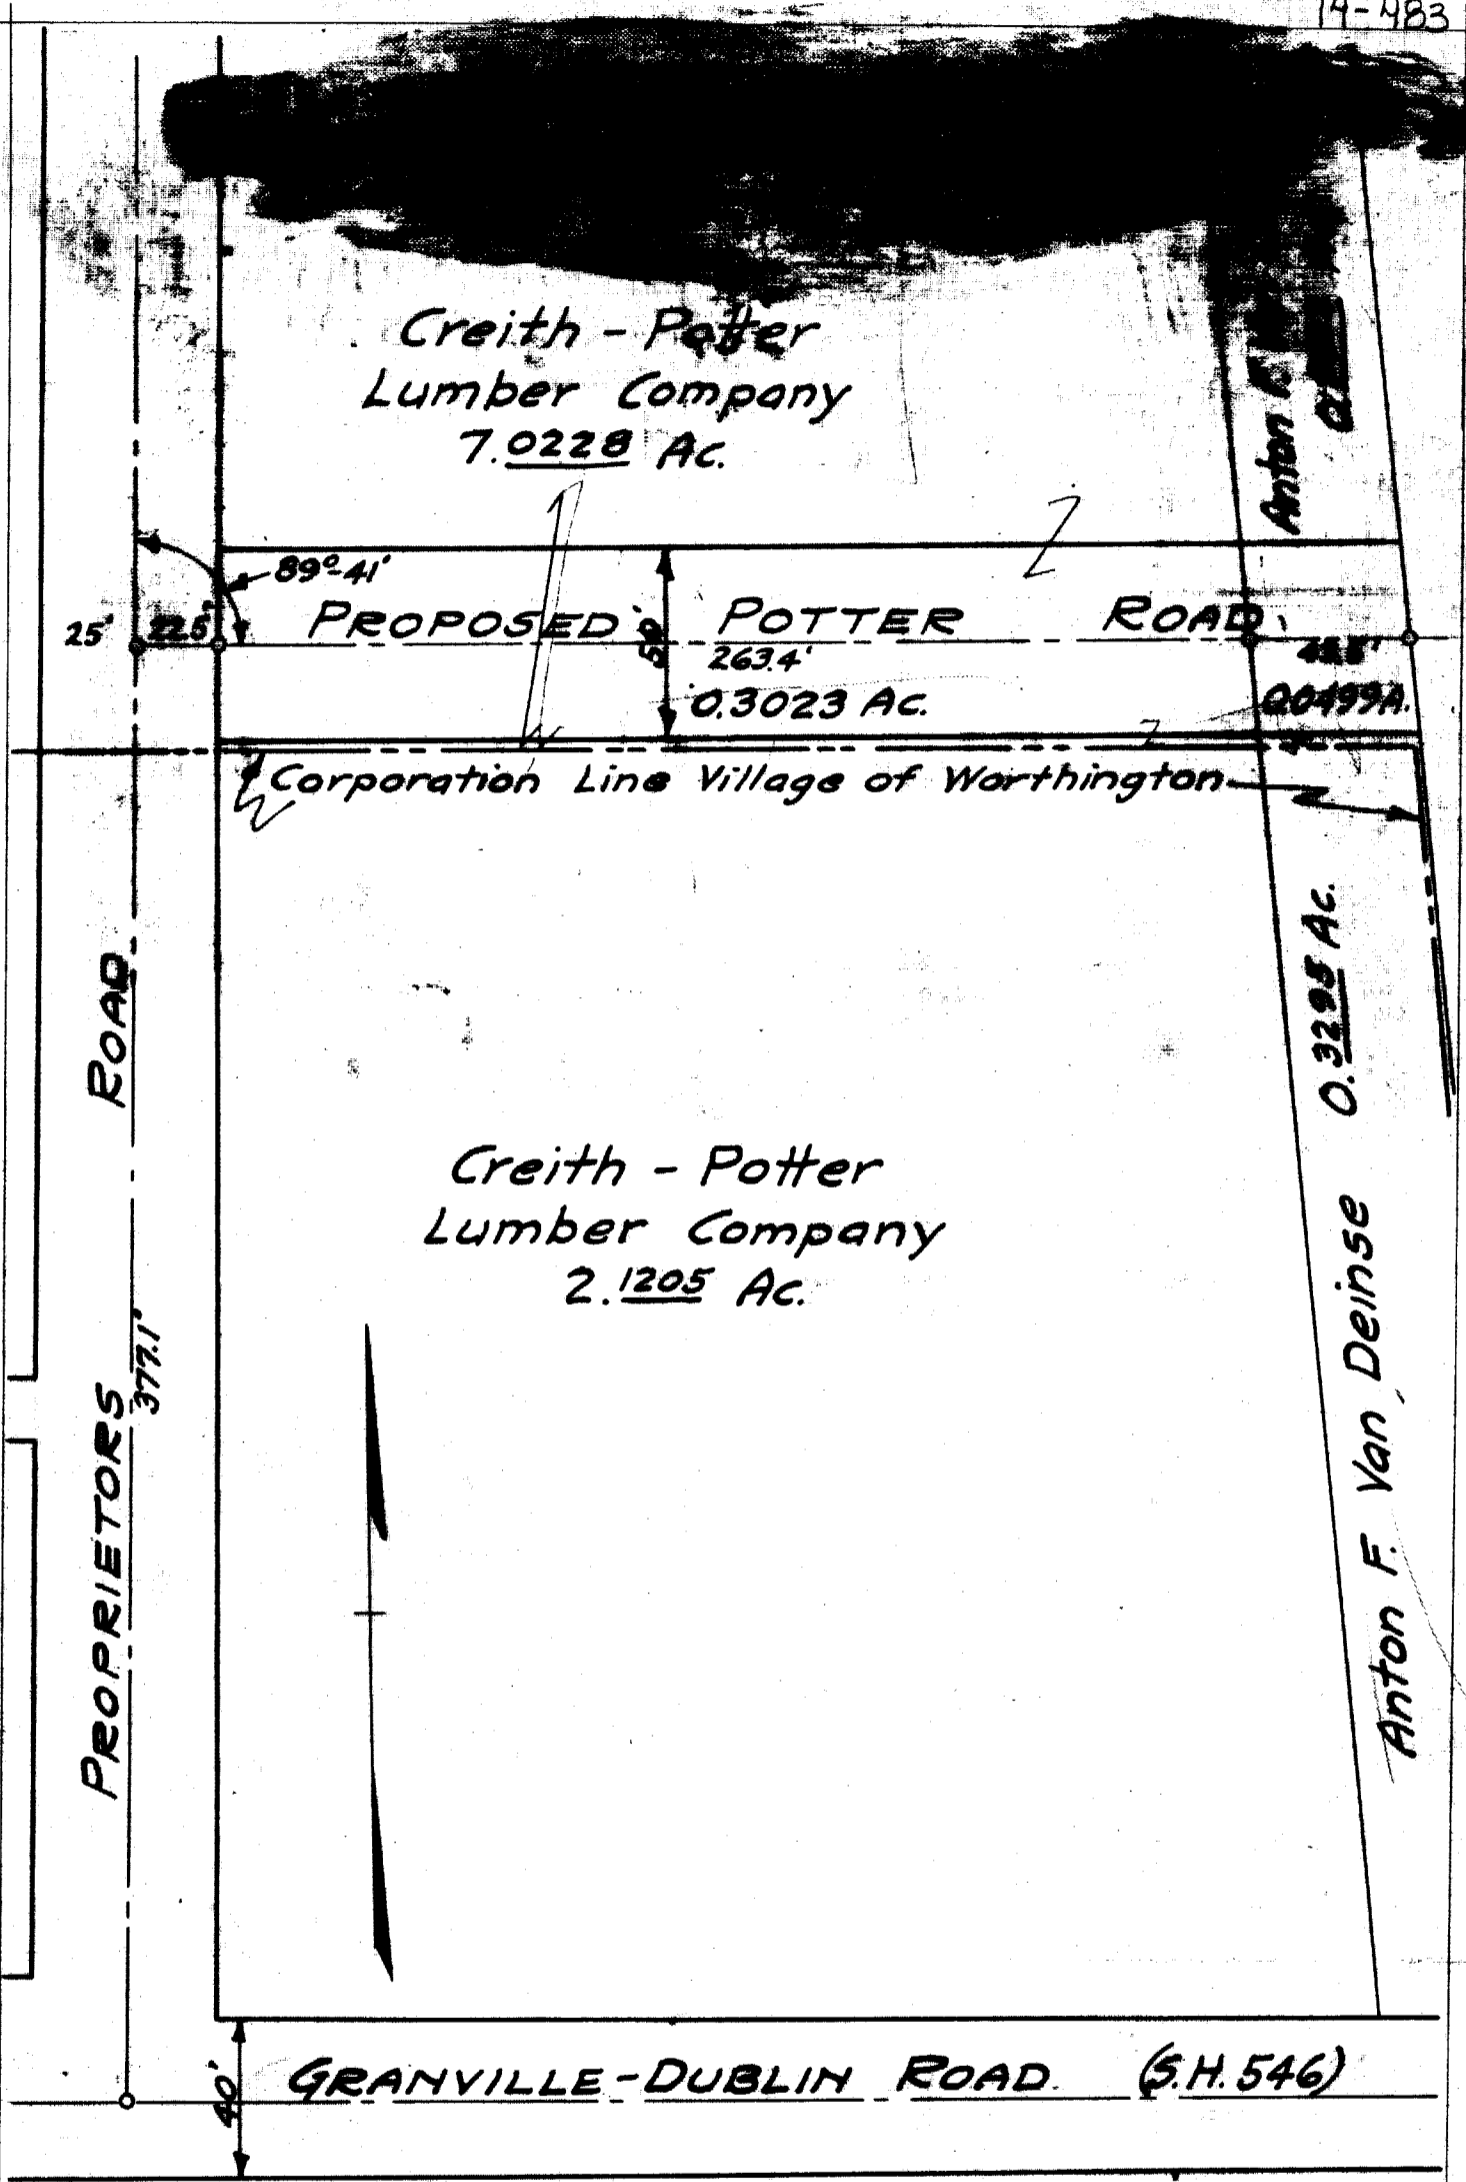

PROPOSED POTTER ROAD  
 SHARON TWP., FRANKLIN COUNTY O.  
 R.-18, TP.-2, SEC. 3; U.S. MILITARY LANDS  
 C. C. Lattimer - County Surveyor  
 T. H. Latham - Deputy  
 Scale 1" = 50' Dec. 10, 1930

PLAT SHOWING  
 PROPOSED POTTER ROAD  
 SHARON TWP., FRANKLIN COUNTY, OHIO  
 R-18, TP-2, SEC. 3-U. S. MILITARY LANDS  
 C.C. C. LATTIMER, CO. SUR. T. H. LATHAM, D.C.S.  
 DEC. 10, 1930. SCALE 1"=50'

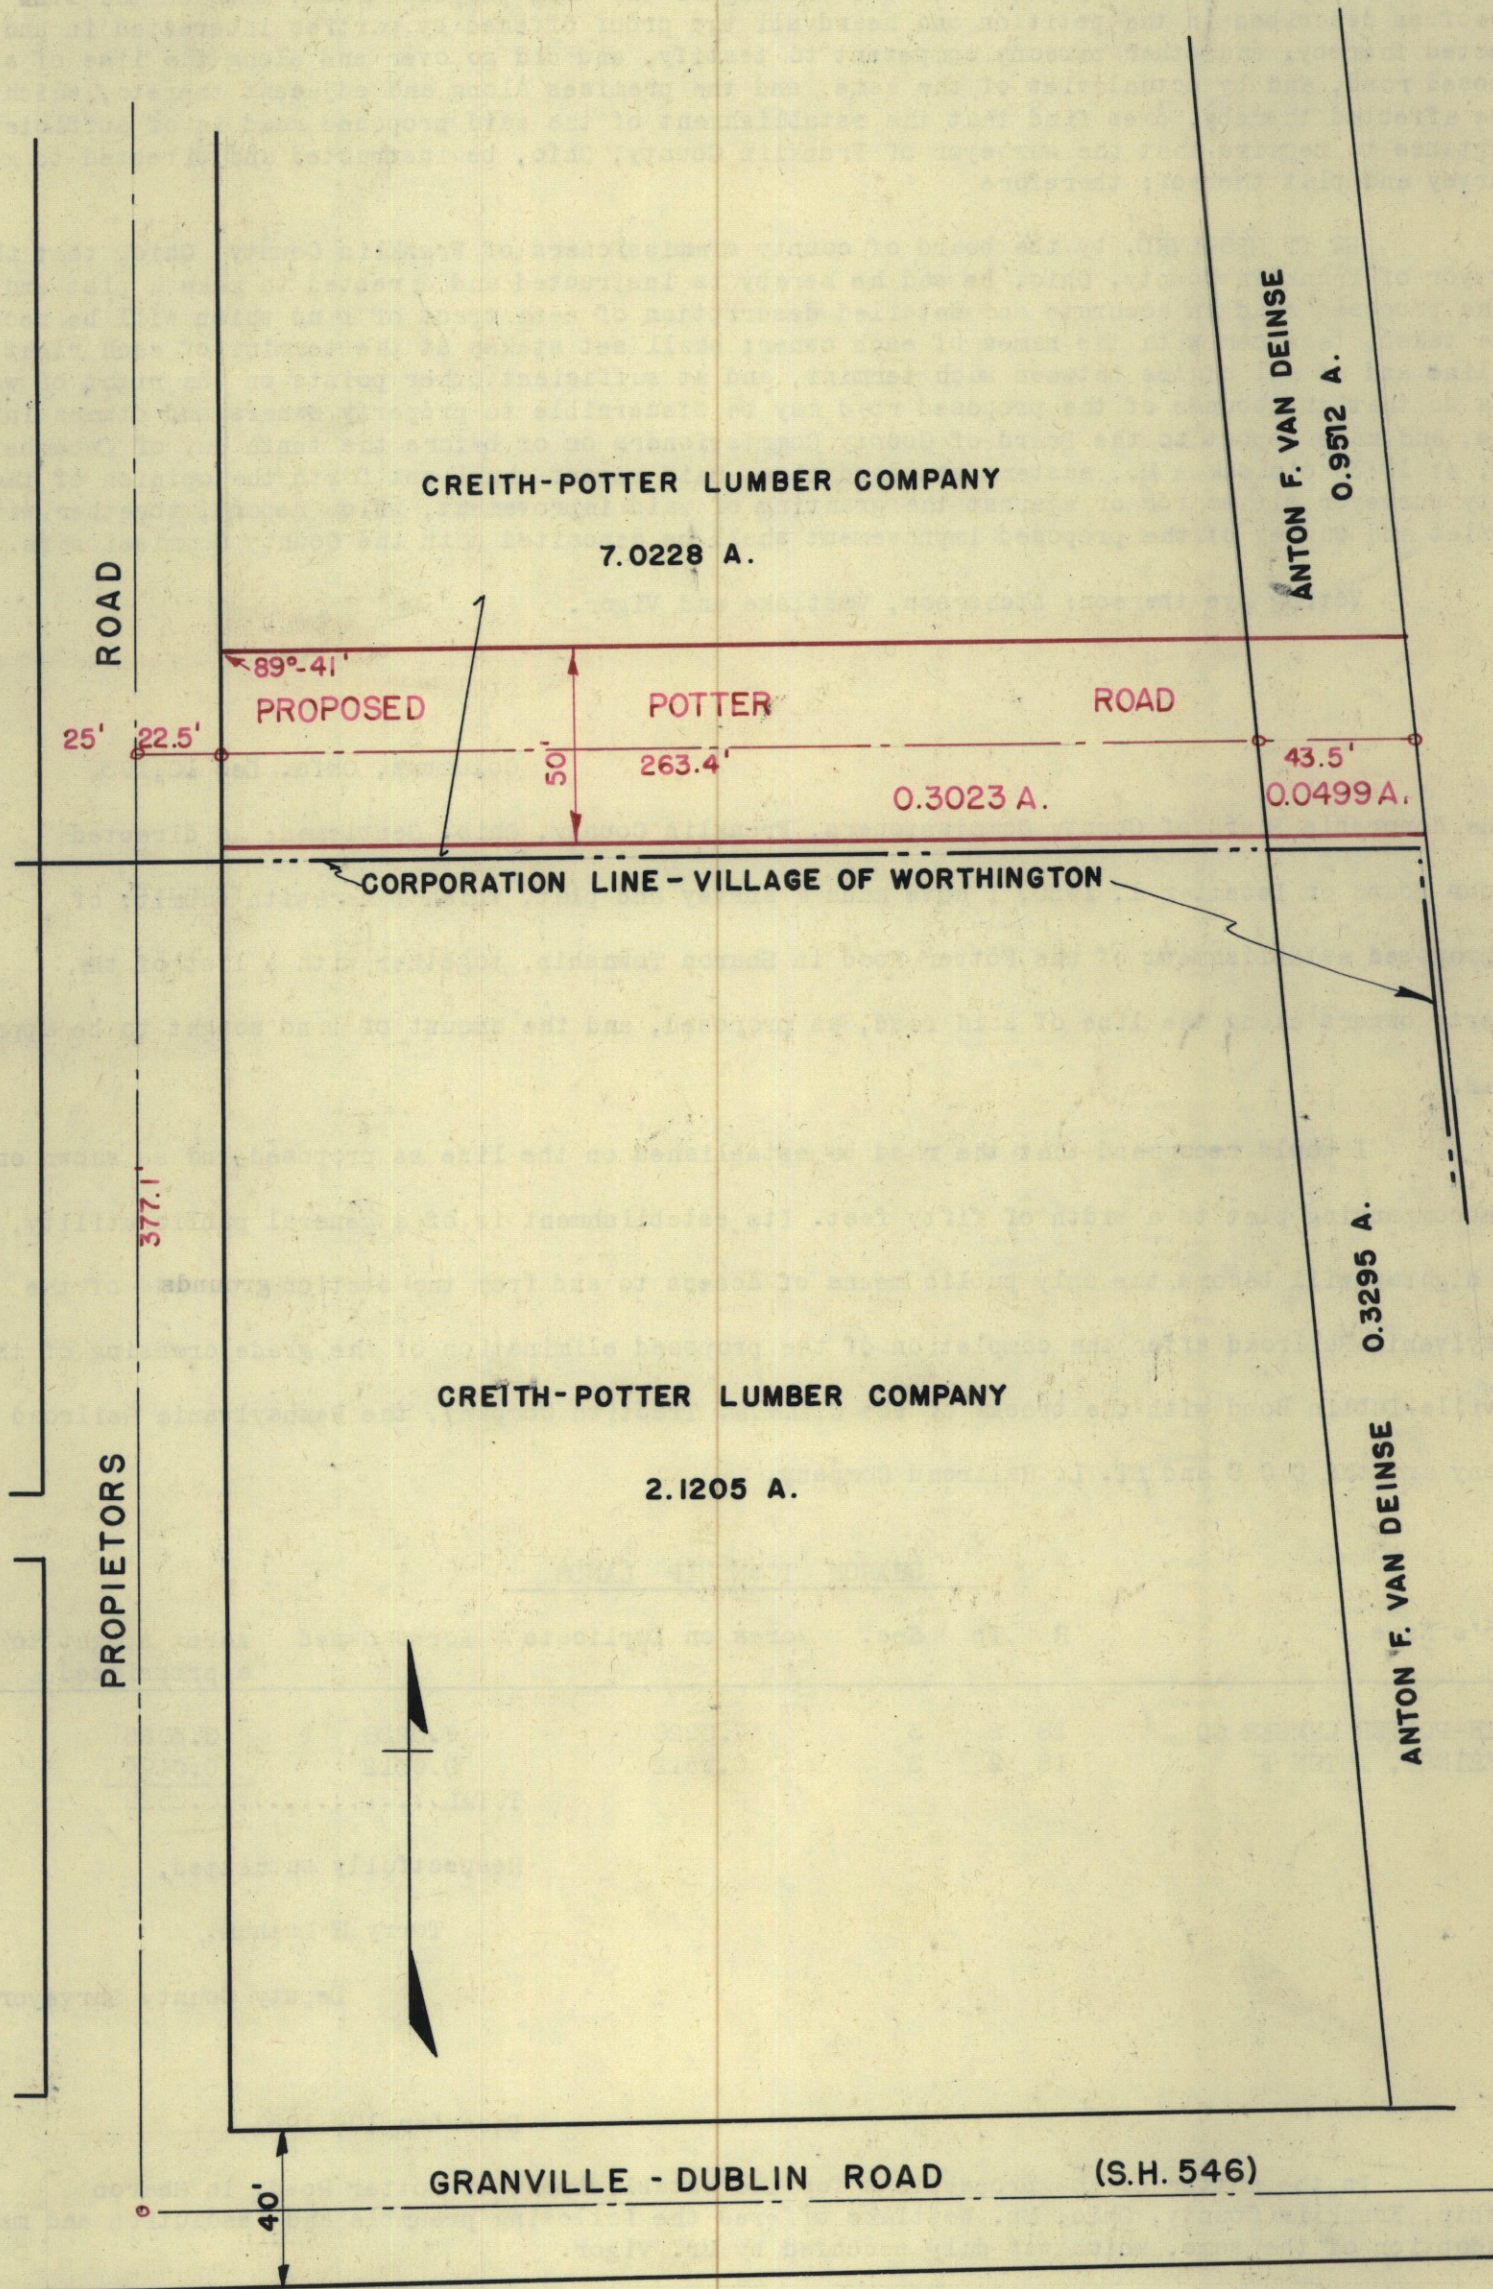

December 10, 1930

In the matter of the proceedings for the establishment of Potter road, in Sharon Township, Franklin County, Ohio, Mr. Westlake offered the following preamble and resolution and moved the adoption of the same, which was duly seconded by Mr. Vigor.

WHEREAS, On the 20th day of November, 1930, the Board of County Commissioners of Franklin County, Ohio, did, by resolution duly adopted, authorize and direct the surveyor of Franklin County, Ohio, to make report in writing relative to the establishment of said Potter Road to the Board on or before 10:30 o'clock A M eastern standard time of Wednesday, December 10, 1930; said report to be in manner and form prescribed by section 6865 of the General Code; and

WHEREAS, on the 10th day of December, 1930, R S Blackford, deputy county surveyor made report thereon; and

WHEREAS, the Board of County Commissioners of Franklin County, Ohio, finds that the public utility and welfare require the establishment of said road as shown in the report and on the plat submitted by the county surveyor to a width of fifty feet; therefore

BE IT RESOLVED, By the Board of County Commissioners of Franklin County, Ohio, that said Potter Road be and the same is hereby found and declared to be of sufficient importance to cause the establishment of said road to a width of fifty feet, and on the line as shown on the plat submitted by the county surveyor; and

BE IT FURTHER RESOLVED, that Saturday, December 20, 1930, at eleven o'clock A M., eastern standard time, be and the same is hereby fixed as the time and the office of the board of county commissioners the place for hearing claims for compensation and damages, and that all claims for compensation and damages shall be filed in writing with the board of county commissioners on or before the time of said hearing; and

BE IT FURTHER RESOLVED, that notice of such time and place of hearing such claims shall be served on the owner or owners personally or by leaving a copy of the same at the usual place of residence of such owner or owners at least five days before the time fixed for said hearing and that the clerk of the board shall cause such notice to be given, and make due report thereon as provided in section 6870 General Code of Ohio.

Voting Aye thereon: Atcherson, Westlake and Vigor.

## PROOF OF SERVICE

STATE OF OHIO ) ss  
COUNTY OF FRANKLIN )

On this 13th day of December, 1930, personally appeared before me the undersigned authority, R. F. Werner, who being first duly sworn deposes and says that he served the attached notice upon each lot and land owner herein named, in the manner and at the time mentioned after their respective names, except such as have waived the service thereof by placing their signatures hereto, to-wit:-

Name of person served	How served	When served
Creith-Potter Lumber Co	By handing a copy of said notice to Mr. J B Shoemaker, Asst. Treas. of the Creith-Potter Lumber Co.	December 13, 1930.
Van Deirse, Anton F	By handing a copy of said notice to Mr Wm P Moloney at his office in Marion, Ohio, who has power of attorney for Anton F Van Deirse in regard to The Columbus, Delaware and Marion Electric Co.	December 12, 1930

and further deponent saith not.

R. F. Werner, Dep. County Surveyor.

Sworn to before me and subscribed in my presence this 13th day of December 1930.

Torry H Latham  
Notary public Franklin County, O.  
337 Miller Ave. Columbus, O.

## NOTICE IN THE MATTER OF THE PROPOSED ESTABLISHMENT OF THE POTTER ROAD.

Notice is hereby given that a resolution was adopted by the Board of County Commissioners of Franklin County, Ohio, December 10, 1930, declaring it necessary to establish Potter Road, in Sharon Township, Franklin County, Ohio, described as follows:---

Beginning at east right of way of Proprietors Road at a point approximately 400 feet north of State Highway No. 546, Worthington-Granville Road; thence easterly and parallel to said Worthington-Granville Road to the east right of way line of the Columbus, Delaware and Marion Traction Company, a distance of 307 feet, width 50 feet.

FRANKLIN CO. O., ROAD RECORD No. <sup>14</sup> 13 Establishment of Potter Road

You are further notified that Saturday, December 20, 1930, eleven o'clock A.M., eastern standard time, at the office of the Board of County Commissioners of Franklin County, Ohio, has been fixed as the time and place for hearing and considering claims for compensation and damages in said matter. Application for compensation and damages shall be made in writing at any time before the time for hearing thereon. Failure to make such application shall be a waiver of all rights thereto, by every person interested therein, except minors or other persons under disability.

By order of the Board of County Commissioners of Franklin County, Ohio.

Fred L. Donnelly,

Clerk of the Board.

December 20, 1931

Pursuant to personal service, this being the day and hour fixed for hearing claims that may be filed for compensation and damages in the matter of the establishment of Potter Road, Sharon Township, same came on, and on motion of Mr. Westlake, seconded by Mr. Vigor, said hearing be and the same is hereby postponed to 10:30 A.M., of Saturday, December 27, 1930.

Voting Aye thereon: Atcherson, Westlake and Vigor.

December 27, 1930

In the matter of the proceedings had for the establishment of Potter Road, Sharon Township, Franklin County, Ohio, Mr. Westlake offered the following preamble and resolution, and moved the adoption of the same, which was duly seconded by Mr. Vigor.

WHEREAS, this being the day and hour fixed by postponement for considering claims for compensation and damages that may be filed on account of the proposed establishment of Potter Road, same came on; and

WHEREAS, No objections to said improvement nor claims for compensation or damages were filed in writing in said matter; and

WHEREAS, Easements for highway purposes were granted to the County of Franklin in said matter by the Columbus, Delaware and Marion Electric Company and the Creith-Potter Lumber Company; therefore

BE IT RESOLVED, By the Board of County Commissioners of Franklin County, Ohio, that it is the opinion of said Board that said improvement is of sufficient importance to the public to cause the road to be established on the line described and on the line shown on plat submitted by the County Surveyor, to wit:--

beginning at the east right of way of Proprietors Road at a point approximately 400 feet north of State Highway No. 546, Worthington-Grenville Road; thence easterly and parallel to said Worthington and Grenville Road to the east right of way line of the said Columbus, Delaware and Marion Electric Company, in all a distance of 307 feet in Sharon Township, Franklin County, Ohio;

and

BE IT FURTHER RESOLVED, that the surveyor of Franklin County, Ohio, be and he hereby is ordered to stake out said road on the line as shown above and to the width of fifty feet, and it is further ordered that a copy of this resolution be transmitted to the said surveyor of Franklin County, Ohio.

Voting Aye thereon: Atcherson, Westlake and Vigor.