

This road record entry is a combination of the original road record book found in the Franklin County Engineer's Tax Map Department and the WPA transcribed road record book found in the Franklin County Engineer's Records Department. The WPA information was added to the original record to aid in reading the text or plats.

The information below refers to the WPA transcribed entries and was included in the front of each of those books:

“THE HISTORICAL DATA IN THIS RECORD

WAS COMPILED BY RECORDS IN THE OFFICE OF THE FRANKLIN COUNTY ENGINEER

WORKS PROGRESS ADMINISTRATION IN OHIO OFFICIAL PROJECT 665-42-3-130

W P 17847

SPONSORED BY

ALLEN C. SLADE, COUNTY ENGINEER

FRANKLIN COUNTY, OHIO”

PUBLIC ROAD PETITION

Columbus, Ohio.

To the Honorable Board of County Commissioners of Franklin County, Ohio.

The undersigned petitioners, freeholders of said County, residing in the vicinity of the proposed improvement hereinafter described, respectfully represent that the public convenience and welfare require the vacation of a part of a public road on the line hereinafter described; and make application to you to institute and order proper proceedings in the premises, for the vacation of such road; the same not being a road on the State Highway System:

The following is the general route and termini of said road:

Being a portion of the first alley north of First Avenue in Urbancrest Subdivision, Jackson Township, Franklin County. Beginning at a point 10 feet east of the N. W. corner of Lot 38, Block 16, and in the south line of said alley, thence north and parallel to the west line of Lot 38, 15 feet to a point in the north line of said alley, thence west along the north line of said alley 195 feet, to a point, thence south and parallel to the west line of lot 30, Block 16, 15 feet to a point in the south line of said alley, said point being 10 feet west of the N. E. corner of Lot 30; thence east along the south line of said alley 195 feet to the place of beginning.

PETITIONERS' NAMES: Chas. O. Walker, H. W. Seals, M. B. Seals, J. B. Fanderback, Mary Fanderback, Eugene B Johnson, James Hunt, T W Mathews, Howard Holmes, Henry Kemper, Eliz. Bett, H A Gordon, Burney Nade, Sallie Nade, Wm Trout, Blanche Gordon, Herman Mitchell, Mamie E Mitchell, Frank Young, Anna Street Young.

FILED DECEMBER 9, 1931.

December 9, 1931.

PETITION TO VACATE A PORTION OF THE
FIRST ALLEY NORTH OF FIRST AVENUE IN
URBANCREST SUBDIVISION FILED.
VIEW DECEMBER 29, 1931
FINAL HEARING JANUARY 13, 1932

Mr. Atcherson offered the following preamble and resolution and moved the adoption of the same, which was duly seconded by Mr. Shade.

WHEREAS, Chas. O. Walker, et al., on the 9th day of December, 1931, presented a petition signed by at least twelve freeholders of Franklin County, Ohio, residing in the vicinity of the proposed vacation requesting said Board to vacate said alley in Urbancrest Subdivision, the general route and termini thereof to be as follows:--

Being a portion of the first alley north of First Avenue in Urbancrest Subdivision, Jackson Township, Franklin County, beginning at a point 10 feet east of the N. W. Corner of Lot 38, Block 16, and in the south line of said alley; thence north and parallel to the west line of Lot 38, 15 feet to a point in the north line of said alley; thence west along the north line of said alley 195 feet to a point, thence south and parallel to the west line of Lot 30, Block 16, 15 feet to a point in the south line of said alley, said point being 10 feet west of the N. E. corner of Lot 30; thence east along the south line of said alley 195 feet to the place of beginning;

therefore


BE IT RESOLVED, By the Board of County Commissioners of Franklin County, Ohio, that Tuesday, December 29, 1931, at ten o'clock A. M., eastern standard time, is hereby fixed as the date and hour when the Board of County Commissioners will view the proposed vacation along the general route thereof; and that Wednesday, January 13, 1932, at ten o'clock A.M., eastern standard time, is hereby fixed as the time and date for the final hearing on said petition and proposed vacation at the office of the Board of County Commissioners in the Courthouse of Franklin County, Ohio; and

BE IT FURTHER RESOLVED, that notice of the time and place for both such view and hearing be given by publication once a week for two consecutive weeks in the Columbus Evening Dispatch, a newspaper published in and having a general circulation in Franklin County, Ohio, where the proposed vacation is located, and that said notice, in addition to the date and place of such view and place and time of the final hearing shall state briefly the character of the proposed vacation.

Voting Aye thereon: Vigor, Atcherson and Shade.

THE COLUMBUS DISPATCH
PROOF of PUBLICATION

THE COL. P. B. MFG. CO. 030803

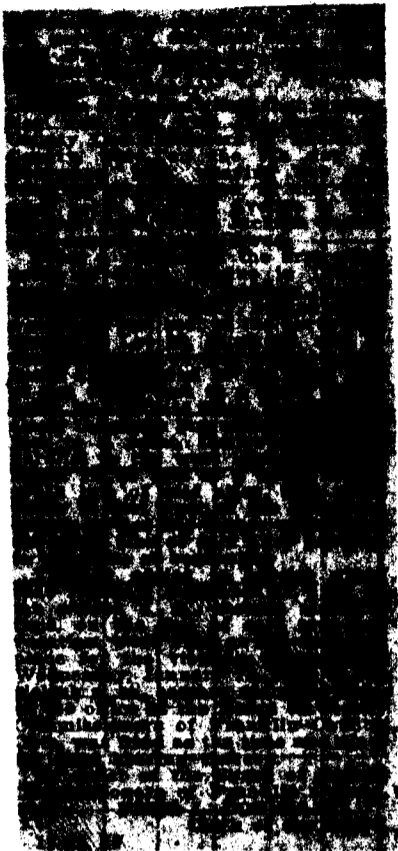

STATE OF OHIO, FRANKLIN COUNTY, ss.:

J. S. Sillit of The Dispatch Printing Company,
Publishers of The Columbus Dispatch, a newspaper published at Colum-
bus, Franklin County, Ohio, with a paid circulation of more than 25,000
copies, personally appeared and made oath that the notice of which a
true copy is hereunto attached was published in The Columbus Dispatch
for *two* times, to-wit, on *December 12 and 19 - 1931*

and that the rate charged therefor is the same as that charged for com-
mercial advertising for like services on annual contracts.

Subscribed and Sworn to, this *Twenty-Ninth* day of
December 19 *31* as witness my hand and seal of office.

F. D. Lunsford
Notary Public in and for Franklin County, State of Ohio.
F. D. LUNSFORD

December 29, 1931

In the matter of the petition filed with the Board of County Commissioners of Franklin County, on December 9, 1931, for the vacation of a portion of the first alley north of First Avenue in Urbancrest Subdivision, Jackson Township, Mr. Atcherson offered the following preamble and resolution and moved the adoption of the same, which was duly seconded by Mr. Shade.

WHEREAS, On the 9th day of December, 1931, a petition was filed with this Board by Chas. O. Walker, et al., praying for the vacation of a portion of the first alley north of First Avenue in Urbancrest Subdivision, Jackson Township, Franklin County, Ohio; and

WHEREAS, On the 9th day of December, 1931, said Board of County Commissioners did fix the 29th day of December, 1931, at ten o'clock A. M., eastern standard time, on the line of the proposed vacation, as the time and place for the viewing thereof, and did further fix the 13th day of January 1932, at ten o'clock A.M., eastern standard time, at the office of the Board of County Commissioners of Franklin County, Ohio, as the time and place for final hearing on said proposed vacation; and

WHEREAS, Legal notice by publication in the Columbus Evening Dispatch, a newspaper published in and of general circulation in said County, was given of the time and place for the viewing of said proposed vacation and of the final hearing thereon; and

WHEREAS, The Board of County Commissioners of Franklin County, Ohio, did on the 29th day of December, 1931, the day fixed for the viewing of said proposed vacation, meet on the line of the said road as described in the resolution, and heard all proof offered by parties interested in and affected thereby, and other persons competent to testify, and did go over and along the line of said road, and by actual view of the same, and the premises along and adjacent thereto, which are to be affected thereby, does find that said proposed vacation is of sufficient importance to require that the Surveyor of Franklin County, Ohio, be instructed and directed to make a survey and plat thereof; therefore

BE IT RESOLVED, By the Board of County Commissioners of Franklin County, Ohio, that the Surveyor of Franklin County, Ohio, be and he hereby is instructed and directed to make a plat and survey of the said road proposed to be vacated, an accurate and detailed description of the lands bordering thereon, together with the names of each owner; shall set stakes at the termini of each right of way line and at all angles between such termini, and at sufficient other points on the right of way lines so that the bounds of the road may be discernible to property owners and others interested, and make report to the Board of County Commissioners on or before the 13th day of January, 1932, at ten o'clock A.M., eastern standard time. Said report shall set forth the opinion of the County Surveyor either for or against the granting of the petition, which report, together with the plans and survey of said road shall be deposited with the Board of County Commissioners.

Voting Aye thereon: Vigor, Atcherson and Shade.

FRANKLIN CO. O., ROAD RECORD No. ¹⁴ ~~43~~ Vacation of part of First Alley north of First Avenue
in Urbancrest Subdivision.

Columbus, Ohio, January 12, 1932

SUBJECT: VACATION OF A PORTION OF THE
FIRST ALLEY NORTH OF FIRST
AVE. IN URBANCREST

To the Hon. Board of County Commissioners, Franklin County, Ohio.

Gentlemen: As directed by your Board on December 29, 1931, I have viewed and herewith submit a plat showing the proposed vacation of a portion of the first alley north of First Avenue in Urbancrest in Jackson Township, beginning at a point 10 feet east of the northwest corner of Lot No. 38, block 16, and thence north and parallel to the west line of Lot No. 38, 15 feet to a point in the north line of said alley; thence west along the north line of said alley 195 feet to a point; thence south and parallel to the west line of Lot 30, block 16, 15 feet to a point in the south line of said alley, said point being 10 feet west of the northeast corner of lot No. 30; thence east along south line of said alley to the place of beginning.


We recommend that the above described portion of the alley be vacated with the proviso that 15 feet off of the east side of lot 38, block 16, and 12 feet off of the west side of lot 30 be acquired by deed to the county of Franklin from the Board of Education for the purpose of providing an outlet to the alley that is being vacated.

We recommend this for the reason that the Board of Education owns the ground adjacent to the alley on the north side, which is used as a play ground for the children attending the school located on lots Nos. 30 to 38, inclusive, and that the closing of the portion petitioned for will not inconvenience the public.

Respectfully submitted,

A. E. Stevenson, Dep. County Surveyor.

AES:C

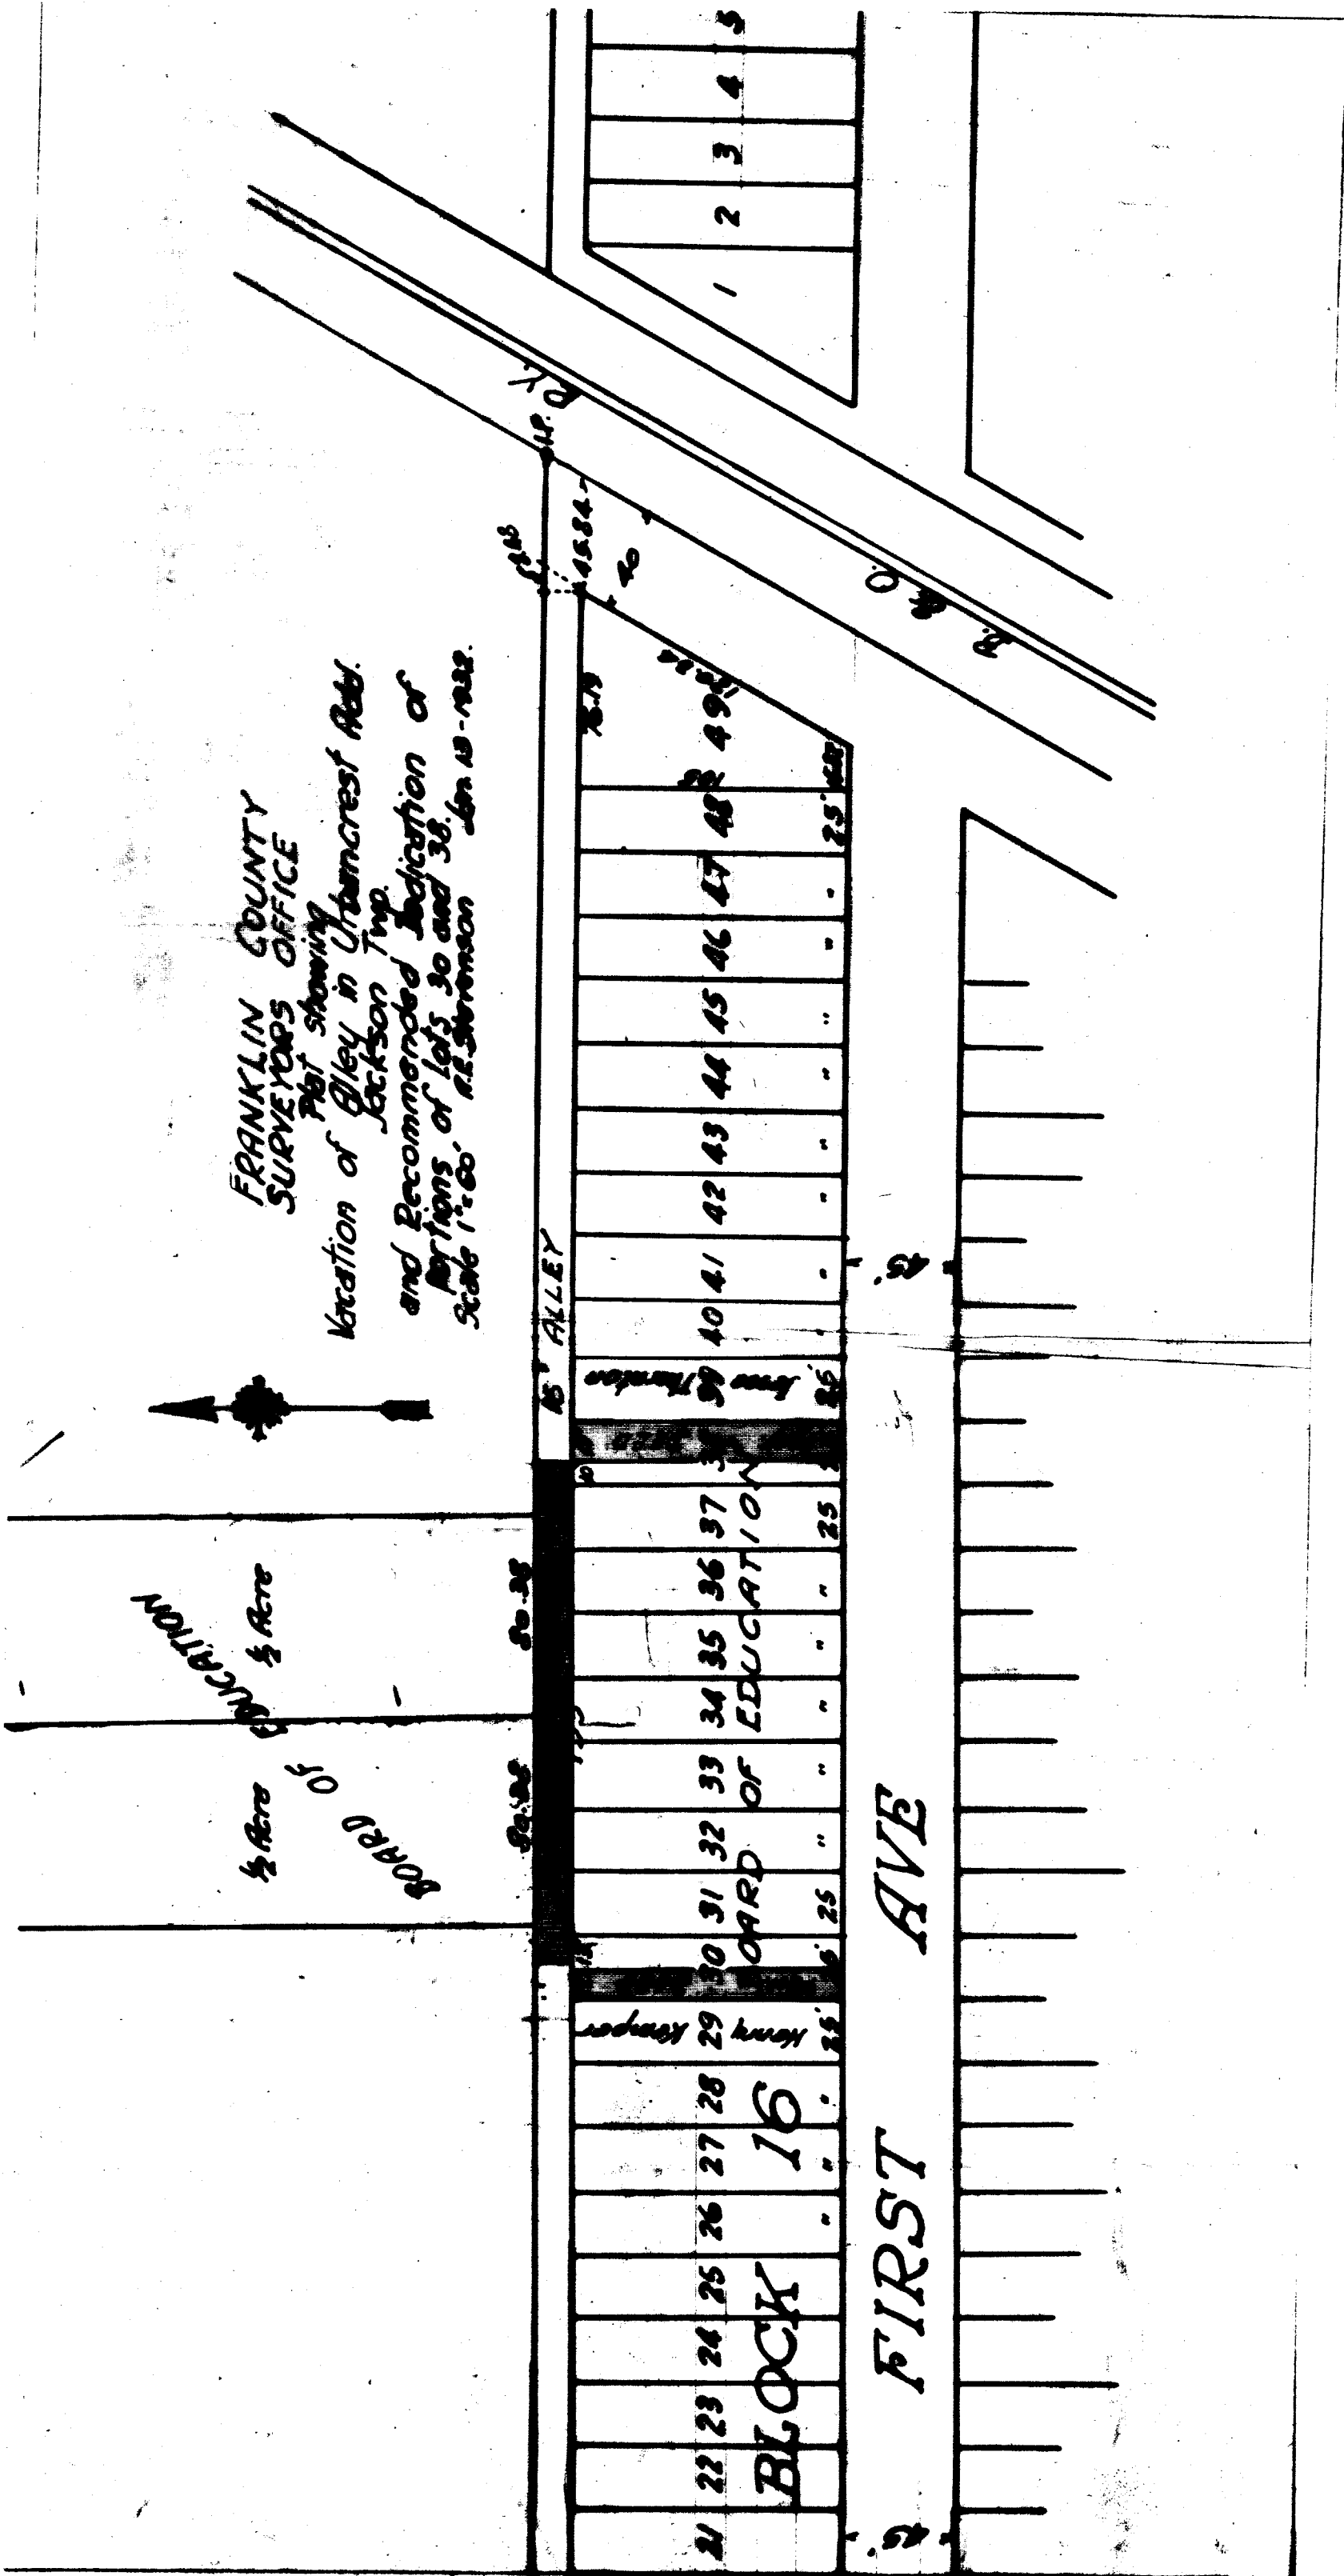


FRANKLIN COUNTY
SURVEYORS OFFICE
Plan showing
Vacation of Alley in Urbancrest Add.
Jackson Twp.
and Recommended Indication of
portions of lots 30 and 36.
Scale 1"=60' R.D. Sherman Jan 13-1922.

BOARD OF EDUCATION
1/2 Acre
1/2 Acre

5' ALLEY

FIRST AVE

BLOCK 16

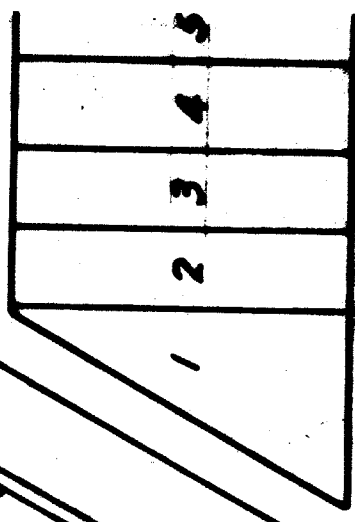

VACATION OF ALLEY IN URBANGREST ADDITION & RECOMMENDED DEDICATION OF PORTIONS OF LOTS 30 & 38



JACKSON TOWNSHIP, FRANKLIN COUNTY, OHIO

A. E. STEVA, A. E. STEVENSON, D. C. S. SUR.

JAN. 13, 1932

SCALE 1" = 60'

RESCALED 1" = 120'

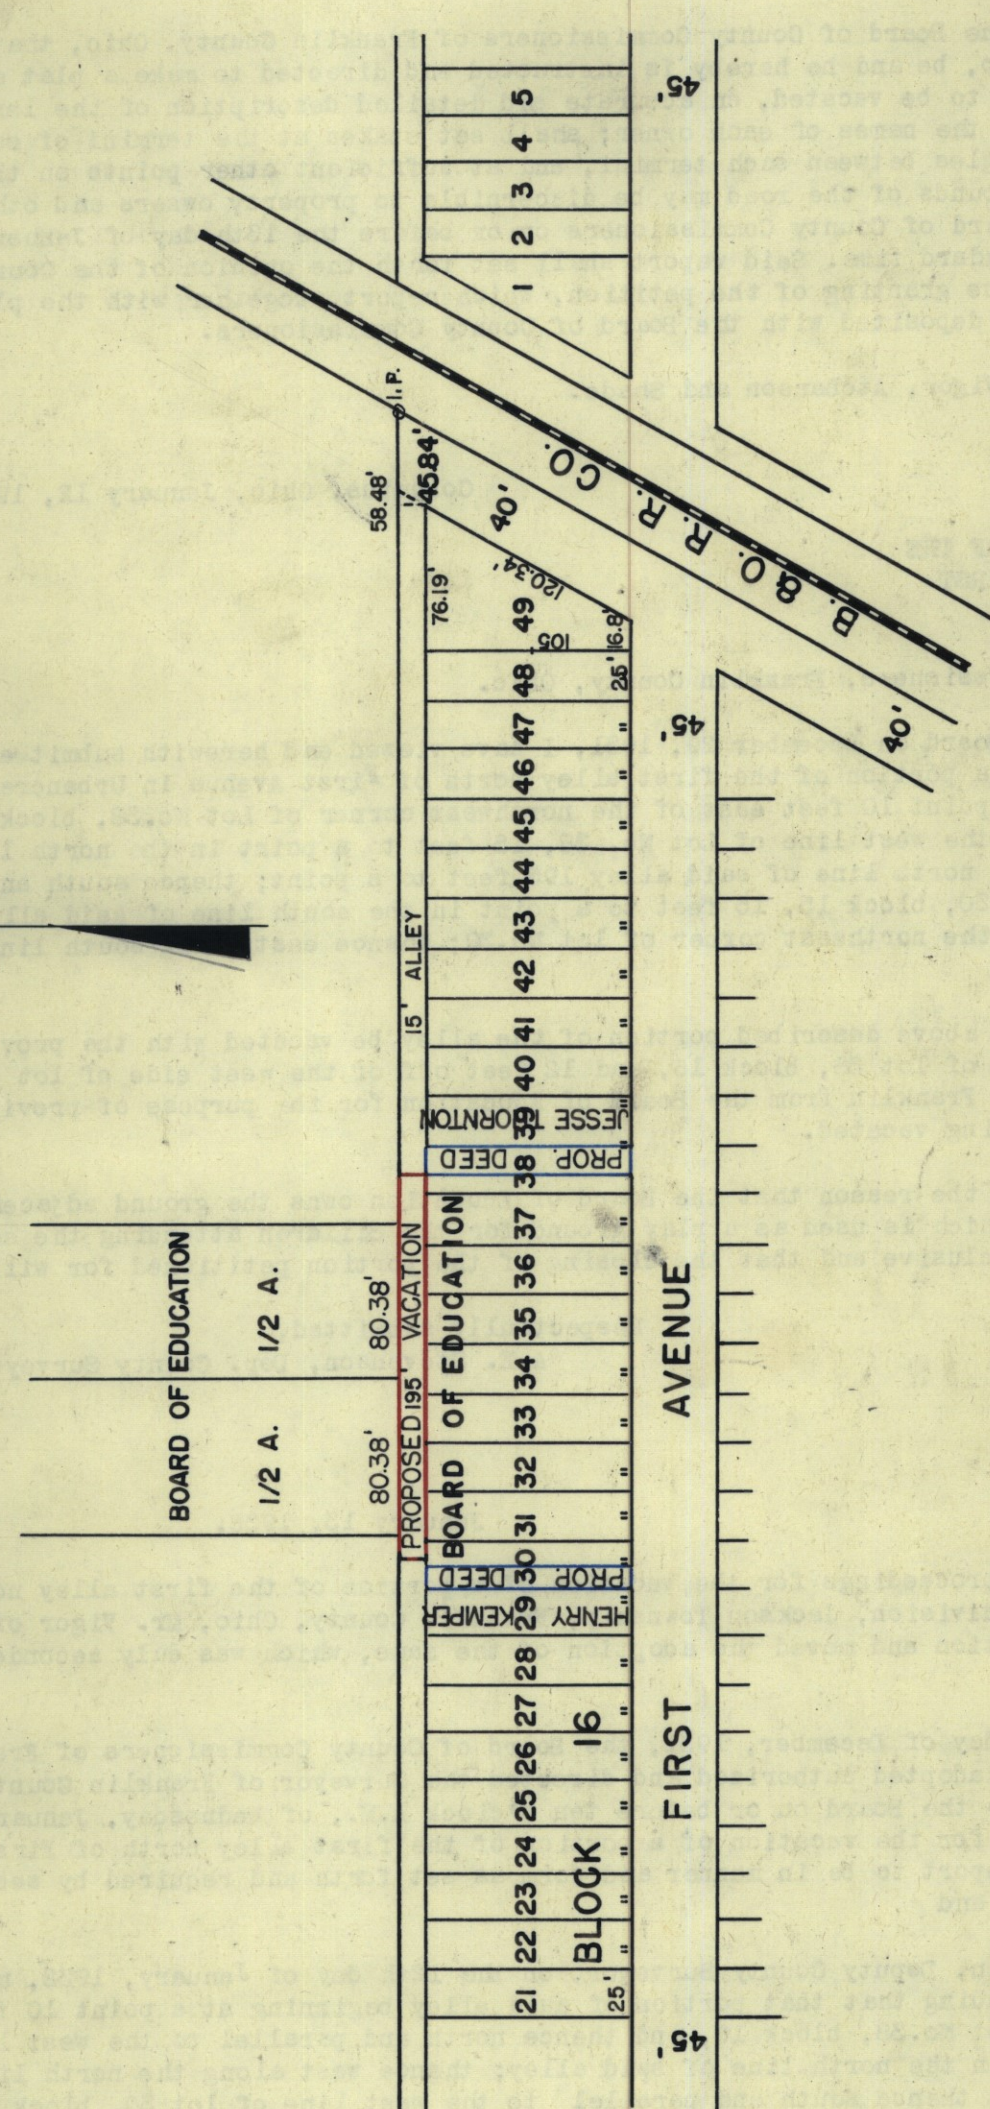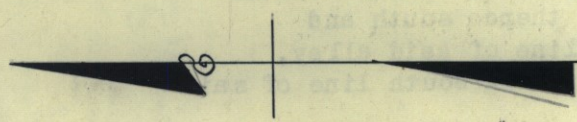

FRANKLIN CO. O., ROAD RECORD No. 49¹³ Vacation of first alley North of First Avenue in
Urbancrest Subdivision

January 13, 1932

In the matter of the proceedings for the vacation of a portion of the first alley north of First Avenue in Urbancrest Subdivision, Jackson Township, Franklin County, Ohio, Mr. Vigor offered the following preamble and resolution and moved the adoption of the same, which was duly seconded by Mr. Shade.

WHEREAS, On the 29th day of December, 1931, the Board of County Commissioners of Franklin County, Ohio, by proceedings duly adopted authorized and directed the Surveyor of Franklin County, Ohio, to make report in writing to the Board on or before ten o'clock A. M., of Wednesday, January 13, 1932, relative to the proceedings for the vacation of a portion of the first alley north of First Avenue in Urbancrest Subdivision; said report to be in manner and form as set forth and required by section 6865 of the General Code of Ohio; and

WHEREAS, A. E. Stevenson, Deputy County Surveyor, on the 12th day of January, 1932, made report thereon in writing recommending that that portion of said alley beginning at a point 10 feet east of the northwest corner of Lot No. 38, block 16, and thence north and parallel to the west line of lot No. 38, 15 feet to a point in the north line of said alley; thence west along the north line of said alley 195 feet to a point; thence south and parallel to the west line of lot 30, block 16, 15 feet to a point in the south line of said alley, said point being 10 feet west of the northeast corner of lot No. 30; thence east along south line of said alley to the place of beginning, be vacated with the proviso that 15 feet off of the east side of lot 38, block 16, and 12 feet off of the west side of lot 30 be acquired by deed to the County of Franklin from the Board of Education for the purpose of providing an outlet to the alley that is being vacated; therefore

BE IT RESOLVED, By the Board of County Commissioners of Franklin County, Ohio, that the recommendation of the Deputy County Surveyor be and the same are hereby adopted, to-wit:- That the portion of the first alley north of First Avenue in Urbancrest Subdivision be vacated, beginning at a point 10 feet east of the northwest corner of Lot No. 38, block 16, and thence north and parallel to the west line of lot No. 38, 15 feet to a point in the north line of said alley; thence west along the north line of said alley 195 feet to a point; thence south and parallel to the west line of lot 30, block 16, 15 feet to a point in the south line of said alley, said point being 10 feet west of the northeast corner of lot No. 30; thence east along south line of said alley to the place of beginning, with the proviso that 15 feet off of the east side of lot 38, block 16, and 12 feet off of the west side of lot 30 be acquired by deed to the County of Franklin from the Board of Education for the purpose of providing an outlet to the alley that is being vacated.

Voting Aye thereon: Atcherson, Vigor and Shade.

January 30, 1932

On motion of Mr. Vigor, seconded by Mr. Shade, the deed of the Board of Education of the Urbancrest Rural School District of Franklin County, Ohio, conveying land to Franklin County, Ohio, on account of the vacation of a part of first alley north of First Avenue in Urbancrest, be and the same is hereby accepted and approved and ordered recorded in the office of the County Recorder.

Voting Aye thereon: Atcherson, Vigor and Shade.