

This road record entry is a combination of the original road record book found in the Franklin County Engineer's Tax Map Department and the WPA transcribed road record book found in the Franklin County Engineer's Records Department. The WPA information was added to the original record to aid in reading the text or plats.

The information below refers to the WPA transcribed entries and was included in the front of each of those books:

“THE HISTORICAL DATA IN THIS RECORD

WAS COMPILED BY RECORDS IN THE OFFICE OF THE FRANKLIN COUNTY ENGINEER

WORKS PROGRESS ADMINISTRATION IN OHIO OFFICIAL PROJECT 665-42-3-130

W P 17847

SPONSORED BY

ALLEN C. SLADE, COUNTY ENGINEER

FRANKLIN COUNTY, OHIO”

## PUBLIC ROAD PETITION

Columbus, Ohio, January 29, 1932.

To the Honorable Board of County Commissioners of Franklin County, Ohio.

The undersigned petitioners, freeholders of said County, residing in the vicinity of the proposed improvement hereinafter described, respectfully represent that the public convenience and welfare require the vacation of a part of a Public Road on the line hereinafter described; and make application to you to institute and order proper proceedings in the premises for vacating such road; the same not being a road on the State highway System.

The following is the general route and termini of said road:

Beginning at the south right-of-way line of the D. Taylor Road, commonly known as Livingston Avenue, at its eastern terminus as established by proceedings of record in Commissioners' Road Record No. 6, page 168, and being in section 22, range 21, Township 12, Truro Township, which point is also the northern terminus of the Long Road as established by proceedings of record in Commissioners' Road Record 5, page 217, and running thence southerly along the center line of the Long Road with its changes in direction a distance of approximately 2100 feet to a point where it intersects the north right-of-way line of the Livingston Avenue Road Improvement No. 2 at Station 23 ± of said Livingston Ave. as the same is constructed and improved by Commissioners' order dated Feb. 6, 1926, and there to terminate.

Petitioners Names: J. E. McClure, Walter W Kaives, J E Davis, C E Williams, W E Hoover, Manch J Wallace, E A Deckard, Mark Krice, Lloyd C. Wetzel and Mirian H Wetzel, Van H Purcell, Theresa Bisele, F A Miller, F A Kern, Clarence A Brown Edwin F Doran, Sr. Geo W Falkenbach.

FILED FEB. 6, 1932

February 5, 1932

PETITION TO VACATE PART OF  
LIVINGSTON AVE FILED. VIEW  
FEBRUARY 25, 1932. FINAL  
HEARING MARCH 9, 1932

Mr. Vigor offered the following preamble and resolution and moved the adoption of the same, which was duly seconded by Mr. Shade.

WHEREAS, J. E. McClure, et al., on the 6th day of February, 1932, presented a petition signed by at least twelve freeholders of Franklin County, Ohio, residing in the vicinity of the proposed vacation requesting said Board to vacate a part of Livingston Avenue, the general route and termini thereof to be as follows:-

Beginning at the south right-of-way line of the D. Taylor Road, commonly known as Livingston Avenue, at its eastern terminus as established by proceedings of record in Commissioners' Road Record No. 6, page 168, and being in section 22, range 21, township 12, Truro Township, which point is also the northern terminus of the Long Road as established by proceedings of record in Commissioners' Road Record 5, page 217, and running thence southerly along the center line of the Long Road with its changes in direction a distance of approximately 2100 feet to a point where it intersects the north right-of-way line of the Livingston Avenue Road Improvement No. 2 at Station 23 ± of said Livingston Avenue, as the same is constructed and improved by Commissioners' order dated February 6, 1932, and there terminate;

therefore

BE IT RESOLVED, By the Board of County Commissioners of Franklin County, Ohio, that Thursday, February 25, 1932, at ten o'clock A.M., eastern standard time, is hereby fixed as the date and hour when the Board of County Commissioners will view the proposed vacation along the general route thereof; and that Wednesday, March 9, 1932, at ten o'clock A. M., eastern standard time, is hereby fixed as the time and date for the final hearing on said petition and proposed vacation at the office of the Board of County Commissioners in the Court House of Franklin County, Ohio, and

BE IT FURTHER RESOLVED, that notice of the time and place for both such view and hearing be given by publication once a week for two consecutive weeks in the Ohio State Journal, a newspaper published in and having a general circulation in Franklin County, Ohio, where the proposed vacation is located, and that said notice in addition to the date and place of such view and place and time of the final hearing shall state briefly the character of the proposed vacation.

Voting Aye thereon: Atcherson, Vigor and Shade.

**PROOF OF PUBLICATION**

State of Ohio }  
Franklin County } ss.

Paul Eisele, cashier of the Ohio State Journal, a newspaper published at Columbus, Franklin County, Ohio, with a paid circulation of more than 25,000, personally appeared and made oath that the attached printed advertisement was published for

the time, February 10th  
17th, 1932

in said newspaper and that the rate charged therefor is the same as that charged to commercial advertisers for like services on annual contracts.

Suscribed and sworn to this 17th

day of February 1932

W. H. [Signature]  
Notary Public in and for Franklin Co.

W. H. [Signature]  
Notary Public, Franklin County, Ohio

February 25, 1932

In the matter of the petition filed with the Board of county Commissioners of Franklin County, on February 6, 1932, for the vacation of a part of Livingston Avenue, in Truro Township, Mr. Vigor offered the following preamble and resolution and moved the adoption of the same, which was duly seconded by Mr. Shade.

WHEREAS, On the 6th day of February, 1932, a petition was filed with this Board by J E McClure et al., praying for the vacation of a part of Livingston Avenue, in Truro Township, Franklin County, Ohio; and

WHEREAS, On the 6th day of February, 1932, said Board of County Commissioners did fix the 25th day of February, 1932, at ten o'clock A.M. eastern standard time, on the line of the proposed vacation as the time and place for the viewing thereof, and did further fix the 9th day of March, 1932, at ten o'clock A. M., eastern standard time, at the office of the Board of County Commissioners of Franklin County, Ohio, as the time and place for final hearing on said proposed vacation; and

WHEREAS, Legal notice by publication in the Ohio State Journal, a newspaper published in and of general circulation in said County was given of the time and place for the viewing of said proposed vacation and of the final hearing thereon; and

WHEREAS, The Board of County Commissioners of Franklin County, Ohio, did, on the 25th day of February 1932, the day fixed for the viewing of said proposed vacation, meet on the line of said road as described in the resolution, and heard all proof offered by parties interested in and affected thereby, and other persons competent to testify, and did go over and along the line of said road and by actual view of the same, and the premises along and adjacent thereto, which are to be affected thereby, does find that the said proposed vacation is of sufficient importance to require that the surveyor of Franklin County, Ohio, be instructed and directed to make a survey and plat thereof; therefore

BE IT RESOLVED, By the Board of County Commissioners of Franklin County, Ohio, that the Surveyor of FRANKLIN County, Ohio, be and he hereby is instructed and directed to make a plat and survey of the said road proposed to be vacated, an accurate and detailed description of the lands bordering thereon, together with the names of each owner; shall set stakes at the termini of each right of way line and at all angles between such termini, and at sufficient other points on the right of way lines so that the bounds of the road may be discernible to property owners and others interested, and make report to the Board of County Commissioners on or before the 9th day of March, 1932, at ten o'clock A. M., eastern standard time. Said report shall set forth the opinion of the County Surveyor either for or against the granting of the petition, which report, together with the plat and survey of said road shall be deposited with the Board of County Commissioners.

Voting Aye thereon: Ateherson, Vigor and Shade.

March 9, 1932

Livingston Avenue (Long Road)  
Vacation of a portion of

The Honorable Board of County Commissioners, Franklin County, Ohio.

Gentlemen: As directed by your Board in a resolution dated February 25, 1932, I have made a survey and herewith submit a plat, showing the proposed vacation of a portion of Livingston Avenue, or the Long Road, as petitioned for by J. E. McClure, et al., on the 6th day of February, 1932, the general route and termini thereof being as follows:-

Beginning at the south right-of-way line of the D. Taylor Road, commonly known as Livingston Avenue, at its eastern terminus, as established by proceedings of record in Commissioners' Road Record No. 6, page 168, and being in Section 22, Range 21, Township 12, Truro Township, which point is also the northern terminus of the Long Road as established by proceedings of record in Commissioners' Road Record No. 5, page 217, and running thence along the center line of the Long Road with its changes in direction (S. 3 degrees 41' W. 1087.13 feet, thence S. 31 degrees 24' E. 313.3 feet, thence S. 6 degrees 31' E. 244.2 feet, thence S. 44 degrees 16' E. 200 feet) a total distance of 1844.6 feet to a point where it intersects the north right-of-way line of the Livingston Avenue Road Improvement No. 2, at Station 23 of said Livingston Avenue, as the same is constructed and improved by Commissioners' order dated February 6, 1926, and there terminate.

We recommend that the vacation as prayed for in the petition and as described above be made, for the reason that this portion of the road has ceased to be of further public benefit or convenience, a new and better route having been provided by the construction of the Livingston Avenue Road Improvement No. 2.

Respectfully submitted,


A. E. Stevenson, Dep. County Surveyor.

Approved:

Curtis C Lettmer, County Surveyor.



PLAT SHOWING  
PROPOSED VACATION OF PORTION OF LIVINGSTON  
AVENUE (OR LONG ROAD)  
SEC. 22 - RANGE 21 - TWP. 12 - TRURO TWP., FRANKLIN CO., OHIO  
C. C. C. LATTIMER, CO. SUR. A. E. STEVENSON, D. C. S.  
MARCH 9, 1932 SCALE 1" = 30'

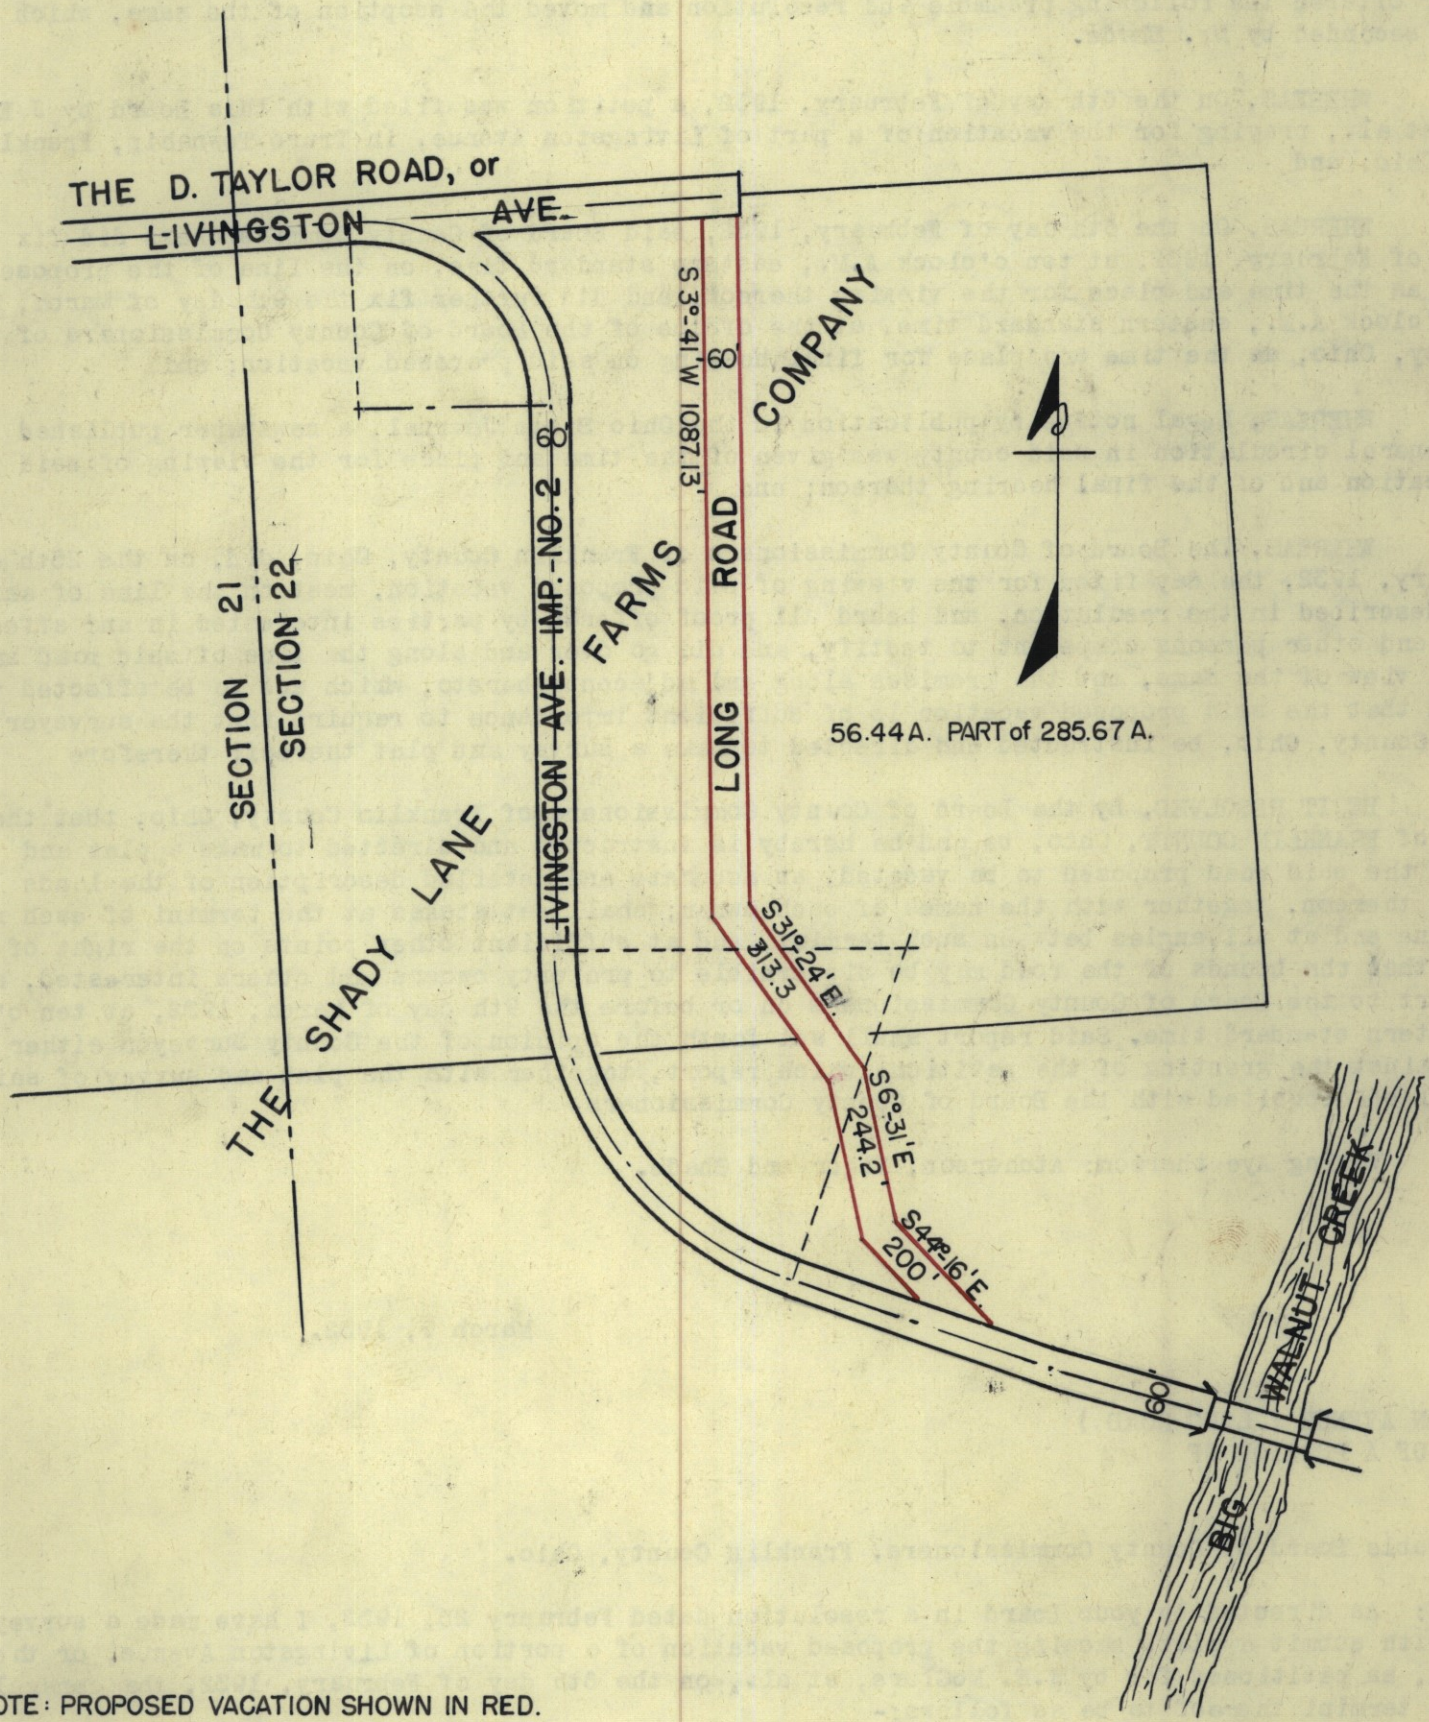

NOTE: PROPOSED VACATION SHOWN IN RED.

March 9, 1932

In the matter of the proceedings for the vacation of part of Livingston Avenue, Truro Township, Franklin County, Ohio, Mr. Shade offered the following preamble and resolution and moved to the adoption of the same, which was duly seconded by Mr. Vigor.

WHEREAS, On the 25th day of February, 1932, the Board of County Commissioners of Franklin County, Ohio, did, by proceedings duly adopted, authorize and direct the Surveyor of Franklin County, Ohio, to make report in writing to the Board on or before ten o'clock A.M., of Wednesday March 9, 1932, relative to the proceedings for the vacation of a part of Livingston Avenue, Truro Township; said report to be in manner and form set forth and required by section 6865 of the General Code of Ohio; and

WHEREAS, A E Stevenson, Deputy County Surveyor, on the 9th day of March, 1932, made report thereon in writing recommending that the portion of Livingston Avenue described in the petition be vacated; and

WHEREAS, After due consideration, the Board of County Commissioners of Franklin County, Ohio, finds that the public utility and welfare do not require the part of Livingston Avenue described as follows:-

Beginning at the south right-of-way line of the D. Taylor Road, commonly known as Livingston Avenue, at its eastern terminus, as established by proceedings of record in Commissioners' Road Record No. 6, page 168, and being in Section 22, Range 21, Township 12, Truro Township, which point is also the northern terminus of the Long Road as established by proceedings of record in Commissioners' Road Record No. 5, page 217, and running thence along the center line of the Long Road with its changes in direction (S. 6 deg. 31' E. 244.2 feet, thence S. 44 deg. 16' E. 200 feet) a total distance of 1844.6 feet to a point where it intersects the north right-of-way line of the Livingston Avenue Road Improvement No. 2, at Station 23 of said Livingston Avenue, as the same is constructed and improved by Commissioners' order dated February 6, 1926, and there terminate;

therefore

BE IT RESOLVED, By the Board of County Commissioners of Franklin County, Ohio, that the prayer of said petition for the vacation of a part of Livingston Avenue, Truro Township, as described therein and above, be granted and that that portion of Livingston Avenue described be and the same is hereby declared vacated.