

This road record entry is a combination of the original road record book found in the Franklin County Engineer's Tax Map Department and the WPA transcribed road record book found in the Franklin County Engineer's Records Department. The WPA information was added to the original record to aid in reading the text or plats.

The information below refers to the WPA transcribed entries and was included in the front of each of those books:

“THE HISTORICAL DATA IN THIS RECORD

WAS COMPILED BY RECORDS IN THE OFFICE OF THE FRANKLIN COUNTY ENGINEER

WORKS PROGRESS ADMINISTRATION IN OHIO OFFICIAL PROJECT 665-42-3-130

W P 17847

SPONSORED BY

ALLEN C. SLADE, COUNTY ENGINEER

FRANKLIN COUNTY, OHIO”

FRANKLIN CO. O., ROAD RECORD No. 13 Establishment Daugherty Avenue Extension Road

Daugherty Avenue - establishment from the east line of
Walnut Heights Subdivision going east to Obetz-Reese Road

ROW = 50'

September 24, 1932

Mr. Vigor offered the following preamble and resolution and moved the adoption of the same, which was duly seconded by Mr. Shade.

WHEREAS, Section 6862 General Code of Ohio, provides that when the Board of County Commissioners is of the opinion that it will be for the public convenience and welfare to locate, establish, alter widen, straighten, vacate or change the direction of a public road, they shall so declare by resolution; therefore

BE IT RESOLVED, By the Board of County Commissioners of Franklin County, Ohio, all of said Board being present and voting thereon and in favor thereof, that they do hereby declare that it is necessary for the public convenience and welfare that proceedings be had and taken to establish a road to be known as Daugherty Avenue Extension Road to a width of fifty feet, described as follows:-

Beginning at the west right-of-way line of Ohio-Midland Light and Power Company (formerly known as Scioto Valley Traction Co. and Scioto Valley Railway and Power Company) being also the east side of a 15 foot alley in Walnut Heights Subdivision, at the east end of Daugherty Avenue in said subdivision; thence in an easterly direction on the line of said Daugherty Avenue produced across the right-of-way of Ohio-Midland Light and Power Company and through the 2.461 acre tract of E. T. Edmonds to the west right-of-way line of the Obetz-Reese Road and there terminate; said road to be fifty feet wide and approximately 230 feet long, all in Hamilton Township, Franklin County, Ohio. X

and

BE IT FURTHER RESOLVED, that Thursday, October 13, 1932, at ten o'clock A.M., eastern standard time, on the line of said proposed improvement, be and the same is hereby fixed as the time and place for viewing same; and that Saturday, October 22, 1932, at ten o'clock A.M., eastern standard time, at the office of the Board of County Commissioners of Franklin County, Ohio, be and hereby is fixed as the time and place for final hearing thereon, and the clerk of the Board be and hereby is directed to cause legal publication thereof to be made in the Ohio State Journal.

Voting Aye thereon: Atcherson, Vigor and Shade.

September 24, 1932

Mr. Vigor offered the following preamble and resolution, and moved the adoption of the same, which was duly seconded by Mr. Shade.

WHEREAS, It is desired by the Board of County Commissioners of Franklin County, Ohio, that the new public highway to be known as "Daugherty Avenue Extension Road", shall be so constructed that said new highway and the railroad of the Ohio-Midland Light and Power Company will cross each other at the same grade; therefore

BE IT RESOLVED, By the Board of County Commissioners of Franklin County, Ohio, that a petition be presented to the Common Pleas Court of Franklin County, Ohio, for an order permitting the said new public highway to be constructed across the railroad of the Ohio-Midland Light and Power Company at the present grade of said railroad, as provided for by sections 8898 and 8899 of the General Code of Ohio.


Voting Aye thereon: Atcherson, Vigor and Shade.

PROOF OF PUBLICATION

State of Ohio }
Franklin County } ss.

Paul Eisele, cashier of the Ohio State Journal, a newspaper published at Columbus, Franklin County, Ohio, with a paid circulation of more than 25,000, personally appeared and made oath that the attached printed advertisement was published for

Two times Sept 26
Oct 3 1932

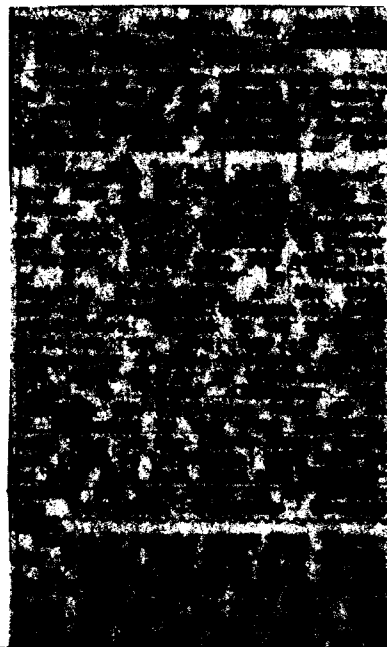

X

FRANKLIN CO. O., ROAD RECORD No. 13 Establishment Daugherty Ave. Extension Road

October 13, 1932

In the matter of the resolution of September 24, 1932, adopted by the Board of County Commissioners for the establishment of Daugherty Avenue Extension Road, Hamilton Township, Franklin County, Ohio, Mr. Vigor offered the following preamble and resolution and moved the adoption of the same, which was duly seconded by Mr. Shade.

WHEREAS, On the 24th day of September, 1932, the Board of County Commissioners of Franklin County, Ohio, adopted a resolution declaring it necessary to establish Daugherty Avenue Extension Road, Hamilton Township, Franklin County, Ohio; and

WHEREAS, On the 24th day of September, 1932, said Board of County Commissioners did fix the 13th day of October, 1932, at ten o'clock A.M., eastern standard time, on the line of said proposed road as the time and place for the viewing thereof, and did further fix the 22nd day of October, 1932, at ten o'clock A.M., eastern standard time, at the office of the Board of County Commissioners of Franklin County, Ohio, as the time and place for final hearing on said proceedings; and

WHEREAS, Legal notice by publication in the Ohio State Journal, a newspaper published in and of general circulation in said county was given of the time and place for the viewing of said location and of the final hearing thereon; and

WHEREAS, The Board of County Commissioners of Franklin County, Ohio, did, on the 13th day of October, 1932, the day fixed for the viewing of the said proposed road, meet on the line thereof as described, and heard all the proof offered by parties interested in and affected thereby, and other persons competent to testify, and did go over and along the line of said proposed road, and by actual view of same, and the premises along and adjacent thereto, which are to be affected thereby, does find that the establishment of the said proposed road is of sufficient importance to require that the surveyor of Franklin County, Ohio, be instructed and directed to make a survey and plat thereof; therefore

BE IT RESOLVED, By the Board of County Commissioners of Franklin County, Ohio, that the Surveyor of Franklin County, Ohio, be and he hereby is instructed and directed to make a plat and survey of the proposed road, an accurate and detailed description of each tract of land which will be necessary to be taken, together with the names of each owner; shall set stakes at the termini of each right of way lines and at all angles between such termini, and at sufficient other points on the right of way lines so that the bounds of the proposed road may be discernible to property owners and others interested, and make report to the board of county commissioners on or before the 22nd day of October, 1932, at ten o'clock A.M., eastern standard time. Said report shall set forth the opinion of the county surveyor either for or against the granting of said improvement, which report, together with the plat and survey of the proposed improvement shall be deposited with the county commissioners.

Voting Aye thereon: Vigor and Shade. Absent and not voting, Atcherson.

Columbus, Ohio, October 21, 1932

Subject, Daugherty Ave. Extension, Hamilton Township.

To the Honorable Board of County Commissioners, Franklin County, Ohio.

Gentlemen: As directed by your Board on October 13, 1932, I have made a survey and prepared a plat showing the proposed Daugherty Avenue Extension in Hamilton Township, which I herewith submit together with a list of property owners along the line of said improvement as proposed, and the amount of land appropriated, also the number of rods of fencing required.

I would recommend that the extension of Daugherty Avenue be established on the line as proposed and as shown on plat as herewith submitted and to a width of fifty feet.


I recommend this extension be established for the following reasons, viz: It will afford an outlet to the residents of the greater part of Walnut Heights Subdivision, to the north, greatly lessening the distance traveled to reach an improved highway. It will also be of general public utility and convenience.

HAMILTON TOWNSHIP LANDS

Name	R.	Tp.	Sec.	Lot	Acres owned.	Acres Appropriated	Number rods Fencing
Edmonds, E. T.	22	4	23	5	2.461	0.195	20.60
Scioto Valley Traction Co	22	4	23	Right of way	--	0.069	5.70
				Total.....		0.264	26.30



Respectfully submitted,

R S Blackford, Dep. County Surveyor.

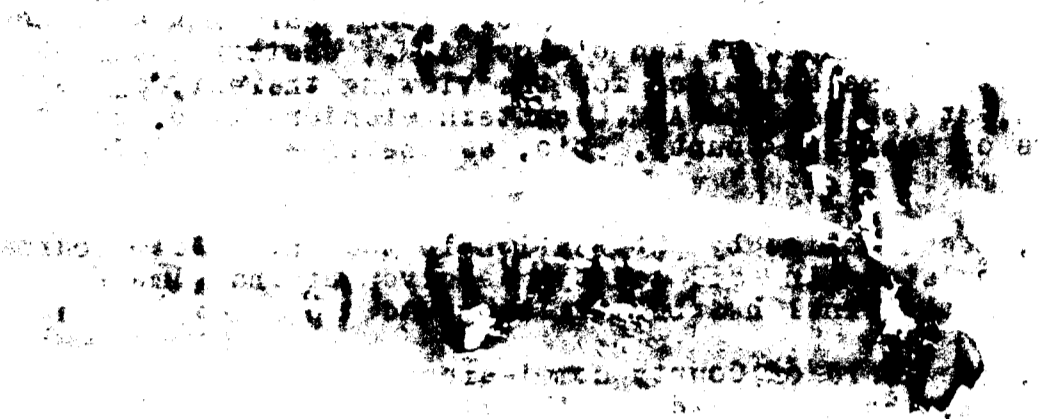

ST.

RIDGE

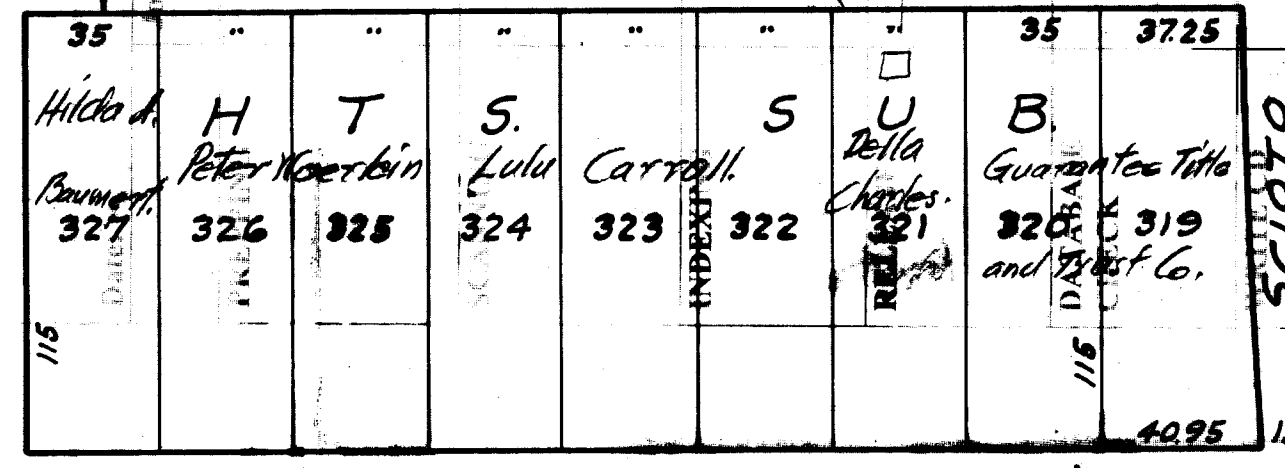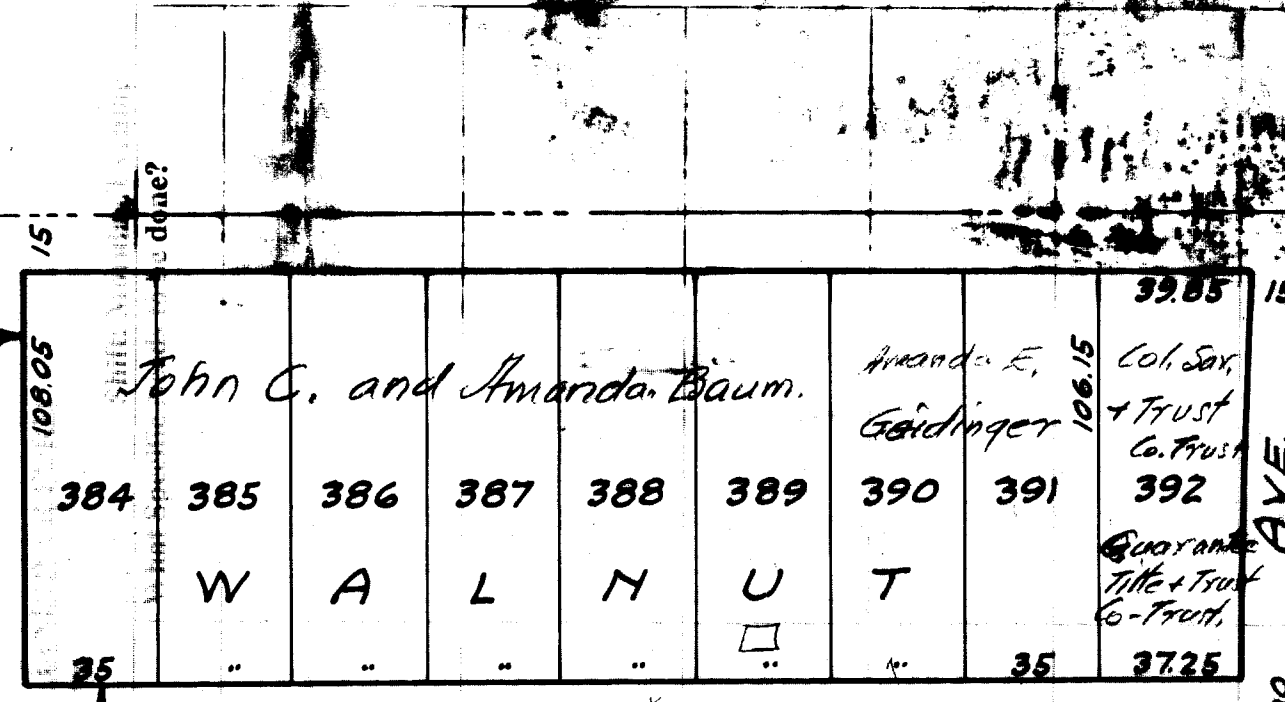

PROPOSED EXTENSION OF DAUGHERTY AVENUE

HAMILTON TOWNSHIP
FRANKLIN COUNTY O.

Curtis C. Lattimer --- COUNTY SURVEYOR
R. S. Blackford --- DEPUTY COUNTY SURVEYOR
SCALE 1"=50' OCT. 1932

Half Section Line R

THE SCIOTO VALLEY TRACTION CO.
SCIOTO VALLEY
OHIO - MIDLAND

Edmonds 246A


O BETZ REESE

N. & W. R.

Note: Proposed Extension of DAUGHERTY AVE. is outlined with red ink

Stakes set are shown thus - •

PLAT SHOWING
PROPOSED EXTENSION OF DAUGHERTY AVENUE
HAMILTON TOWNSHIP, FRANKLIN CO., OHIO
C. C. LATTIMER, CO. SUR., R. S. BLACKFORD, D. C. S.
SCALE 1" = 50' OCTOBER 1932
RESCALED 1" = 100'

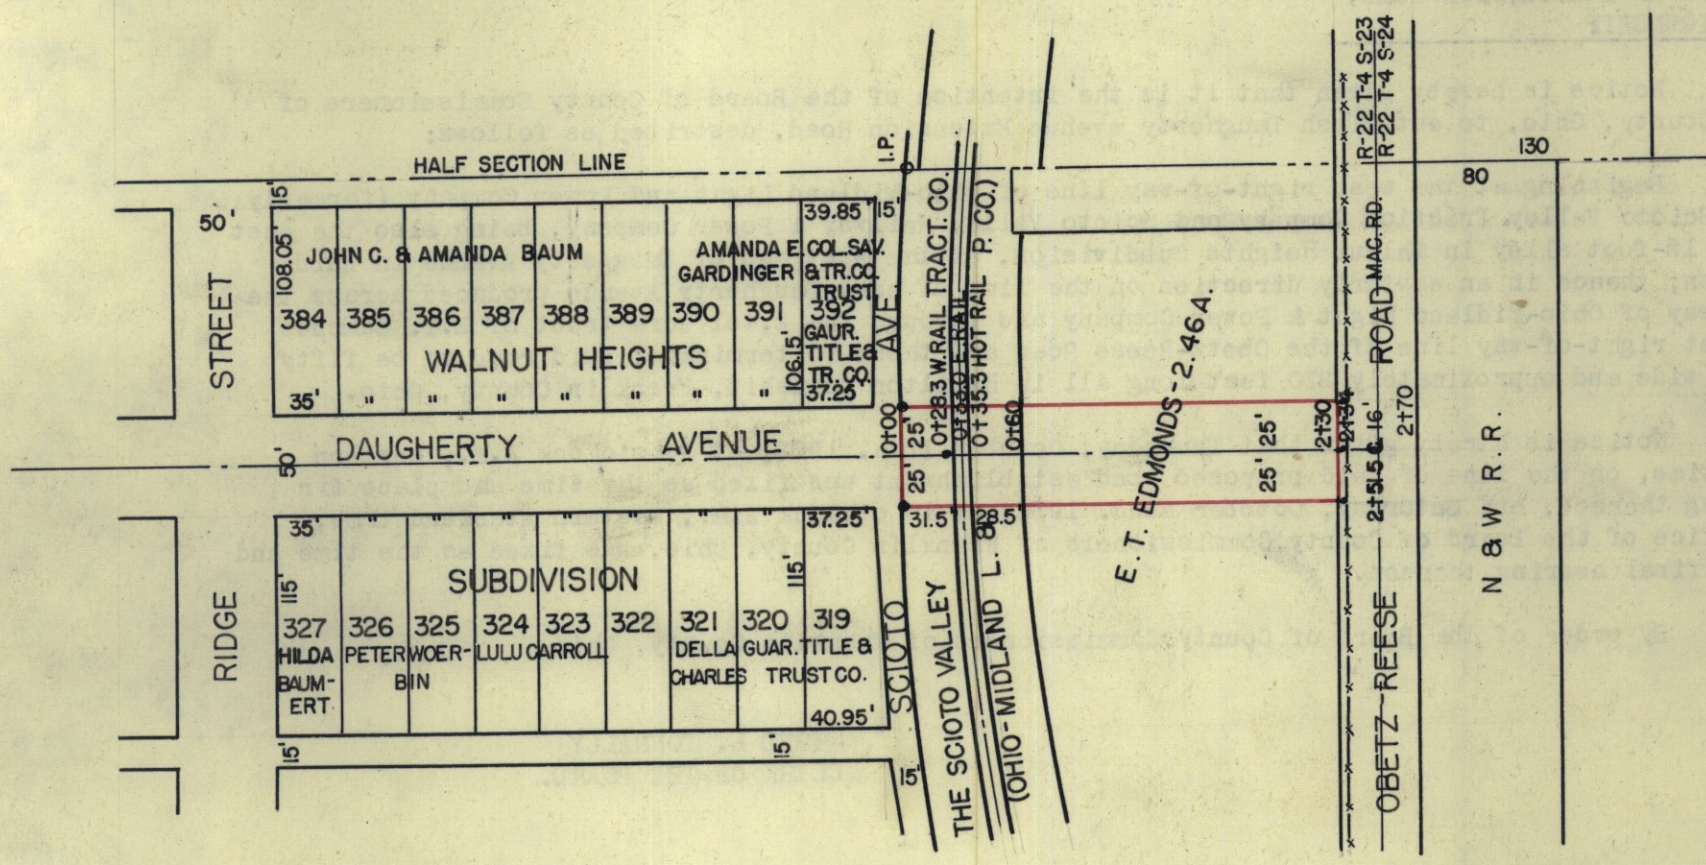

NOTE: PROPOSED EXTENSION OF DAUGHERTY AVE. SHOWN IN RED.

NOTE: STAKES SET ARE SHOWN THUS = •

ROAD RECORD NO. 14.

continued from other page

(cont.)
PAGE NO. 574.

ESTABLISHMENT DAUGHERTY AVENUE EXTENSION ROAD

WHEREAS, It is desired by the Board of County Commissioners of Franklin County, Ohio, that the new public highway to be known as " Daugherty Avenue Extension Road " shall be so constructed that said new highway and the railroad of the Ohio-Midland Light and Power Company will cross each other at the same grade; therefore

BE IT RESOLVED, By the Board of County Commissioners of Franklin County, Ohio, that a petition be presented to the Common Pleas Court of Franklin County, Ohio, for an order permitting the said new public highway to be constructed across the railroad of the Ohio-Midland Light and Power Company at the present grade of said railroad, as provided for by sections 8898 and 8899 of the General Code of Ohio.

Voting Aye thereon: Atcherson, Vigor and Shade.

PROOF OF PUBLICATION

STATE OF OHIO)
FRANKLIN COUNTY) ss.

PAUL EISELE, cashier of the Ohio State Journal, a newspaper published at Columbus, Franklin County, Ohio, with a paid circulation of more than 25,000, personally appeared and made oath that the attached printed advertisement was published for two times, Sept. 26th, Oct. 3, 1932 in said newspaper and that the rate charged therefor is the same as that charged to commercial advertisers for like services on annual contracts.

PAUL EISELE

Subscribed and sworn to this 3rd day of October 1932

W.H. RIBLE
NOTARY PUBLIC IN AND FOR FRANKLIN CO.

(SEAL)

continued on next page

October 22, 1932

This being the day and hour fixed by publication for the final hearing in the matter of the proceedings had for the establishment of Daugherty Avenue Extension Road, same came on, and on motion of Mr. Shade, seconded by Mr. Vigor, said hearing be and the same is hereby postponed to ten A.M., of Wednesday, November 16, 1932.

Voting Aye thereon: Atcherson, Vigor and Shade.

November 16, 1932

In the matter of the establishment of Daugherty Avenue Extension Road, Hamilton Township, Franklin County, Ohio, Mr. Shade offered the following preamble and resolution and moved the adoption of the same, which was duly seconded by Mr. Vigor.

WHEREAS, On the 13th day of October, 1932, the Board of County Commissioners of Franklin County, Ohio, did by resolution duly adopted, authorize and direct the Surveyor of Franklin County, Ohio, to make report in writing relative to the establishment of Daugherty Avenue Extension Road to said Board on or before ten o'clock A.M., eastern standard time, of October 22, 1932, said report to be in manner and form prescribed by section 6865 of the General Code; and

WHEREAS, On the 21st day of October, 1932, R. S. Blackford, Deputy County Surveyor, made report thereon; and

WHEREAS, This being the day and hour fixed by postponement for the consideration and action of said Surveyor's report, same came on; and

WHEREAS, The Board of County Commissioners of Franklin County, Ohio, finds that the public utility, convenience and welfare require the establishment of said road as shown in the report and on the plat submitted by the county surveyor to a width of fifty feet, therefore

BE IT RESOLVED, By the Board of County Commissioners of Franklin County, Ohio, that said Daugherty Avenue Extension Road be and the same is hereby found and declared to be of sufficient importance to cause the establishment of said road to a width of fifty feet, on the line as shown on the plat submitted by the county surveyor; and

BE IT FURTHER RESOLVED, that Wednesday, November 30, 1932, at 10:30 o'clock A.M., eastern standard time, be and the same is hereby fixed as the time and the office of the Board of County Commissioners the place for hearing claims for compensation and damages, and that claims for compensation and damages shall be filed in writing with the Board of County Commissioners on or before the time of said hearing; and

BE IT FURTHER RESOLVED, that notice of such time and place of hearing said claims shall be served on the owner or owners personally, or by leaving a copy of the same at the usual place of residence of such owner or owners at least five days before the time fixed for said hearing, and the Clerk of the Board shall cause such notice to be given, and make due report thereon as provided in section 6870 of the General Code of Ohio.

Voting Aye thereon: Atcherson, Vigor and Shade.

PROOF OF SERVICE

STATE OF OHIO)
COUNTY OF FRANKLIN) ss

On this 17th day of November, 1932, personally appeared before me the undersigned authority, R. S. Blackford, who being first duly sworn deposes and says that he served the attached notice upon each land owner herein named who is interested in the establishment of Daugherty Avenue Extension Road, in the manner and at the time mentioned after their respective names, except such as have waived the service thereof by placing their signatures hereto, to wit:-

Table with 3 columns: Name of Person Served, How served, When Served. Includes entries for E T Edmonds and Scioto Valley Traction Co.

and further deponent saith not.

R S Blackford, Deputy County Surveyor

Sworn to before me and signed in my presence this 17th day of November 1932.

R. F. Werner
Notary Public Franklin County O.

NOTICE IN THE MATTER OF ESTABLISHING
DAUGHERTY AVENUE EXTENSION ROAD

Notice is hereby given that a resolution was adopted by the Board of County Commissioners of Franklin County, Ohio, November 16, 1932 declaring it necessary to establish Daugherty Avenue Extension Road, Hamilton Township, described as follows:-

Beginning at the west right-of-way line of Ohio-Midland Light and Power Company (formerly known as Scioto Valley Traction Company and Scioto Valley Railway and Power Company) being also the east side of a 15 foot alley in Walnut Heights Subdivision, at the east end of Daugherty Avenue in said subdivision; thence in an easterly direction on the line of said Daugherty Avenue produced across the right-of-way of Ohio-Midland Light and Power Company and through the 2.461 acre tract of E. T. Edmonds to the west right of way line of the Obetz-Reese Road and there terminate; said road to be fifty feet wide and approximately 230 feet long, all in Hamilton Township, Franklin County, Ohio.

You are further notified that Wednesday, November 30, 1932, at 10:30 o'clock A.M., eastern standard time, at the office of the Board of County Commissioners of Franklin County, Ohio, has been fixed as the time and place for hearing and considering claims that may be filed for compensation and damages insaid matter. Application for compensation and damages shall be made in writing anytime before the time for hearing thereon. Failure to make such application shall be a waiver of all rights thereto, by every person interested therein, except minors or other persons under disability.

By order of the Board of County Commissioners of Franklin County, Ohio.

Bertha A Young
Assistant Clerk to the Board

November 30, 1932

Pursuant to personal notice, this being the day and hour fixed for consideration of and action on such claims for compensation and damages as may be filed on account of the proceedings for the establishment of Daugherty Avenue Extension, Hamilton Township, same came on, and on motion of Mr. Vigor, seconded by Mr. Shade, consideration of claims and action thereon, be and the same is hereby postponed to 10:30 A.M., of Wednesday, December 14, 1932.

Voting Aye thereon: Atcherson, Vigor and Shade.

December 14, 1932

In the matter of the proceedings had for the establishment of Daugherty Avenue Extension Road, Hamilton Township, Franklin County, Ohio, Mr. Vigor offered the following preamble and resolution and moved the adoption of the same, which was duly seconded by Mr. Shade.

WHEREAS, This being the day and hour fixed by postponement for considering claims that may be filed for compensation and damages on account of the proposed establishment of Daugherty Avenue Extension Road, same came on, and the Board finds that the following claim for compensation and damages has been filed as required by law, to-wit:--

Board of County Commissioners, Franklin County, Ohio. Gentlemen: In the matter of the proposed extension of Daugherty Avenue which I discussed with you and Mr. O'Dell of the Prosecutor's office some days ago, I am authorized for and on behalf of Ohio-Midland Light and Power Company to say that an estimate of the cost of constructing such crossing aggregates \$575.00.

As indicated to you the other day, Ohio-Midland Light and Power Company would be willing to execute and deliver proper deed of dedication for the extension of Daugherty Avenue as contemplated in your proceedings, and to obtain from E. T. Edmonds who owns the property east of its right-of-way, a similar deed of dedication upon the payment of \$575.00 in the form of compensation and damages for the land taken. These deeds of dedication to carry proper reservations as to the maintenance of tracks across the highway and subject to an easement for transmission line purposes granted to The Columbus Railway, Power and Light Company by The Scioto Valley Railway and Power Company under a contract dated December 15, 1925. Yours very truly, J. M. Schooler;

and

WHEREAS, After due consideration of said claim for compensation and damages, and the hearing of evidence thereon, in the opinion of the Board the claim is equitable and just; therefore

BE IT RESOLVED, By the Board of County Commissioners of Franklin County, Ohio, that said claim of the Ohio-Midland Light and Power Company in the total sum of \$575.00 be and the same is hereby allowed in full payment of compensation and damages sustained by reason of the establishment of said road; and

BE IT FURTHER RESOLVED, that it is the opinion of the Board of County Commissioners of Franklin County, Ohio, that said improvement is of sufficient importance to the public to cause all of the compensation and damages on account thereof to be paid out of the County Treasury upon delivery of deeds, free from all encumbrances, executed by E. T. Edmonds

14

FRANKLIN CO. O., ROAD RECORD No. 13¹³ Establishment of Daugherty Avenue Extension

and Ohio-Midland Light and Power Company, and upon the payment of said amount to the claimant, an order shall be issued by the Board of County Commissioners for the opening of said road, as provided by law.

Voting Aye thereon: Atcherson, Vigor and Shade.

February 15, 1933

On motion of Mr. Vigor, seconded by Mr. Paul, the deed of dedication executed by Ohio-Midland Light and Power Company, E. T. Edmonds, Vice President, for highway purposes in the matter of the establishment of Daugherty Avenue Extension Road, be and the same is hereby accepted and ordered recorded in the office of the County Recorder.

Voting Aye thereon: -Shade, Vigor and Paul.

February 15, 1933

In the matter of the proceedings for the establishment of Daugherty Avenue Extension Road, Hamilton Township, Franklin County, Ohio, Mr. Vigor offered the following preamble and resolution and moved the adoption of the same, which was duly seconded by Mr. Paul.

WHEREAS, On the 14th day of December, 1932, the Board of County Commissioners of Franklin County, Ohio, by resolution duly adopted found and declared that the establishment of Daugherty Avenue Extension Road was of sufficient importance to the public to cause the entire sum of compensation and damages awarded on account thereof, to be paid by the County of Franklin, to wit: \$575.00; and

WHEREAS, On February 15, 1933, Ohio-Midland Light and Power Company by E. T. Edmonds, Vice President, filed a deed of dedication with the Board of County Commissioners, whereupon the Board executed a voucher in the sum of \$575.00 in full payment of compensation and damages; therefore

BE IT RESOLVED, By the Board of County Commissioners of Franklin County, Ohio, that said Daugherty Avenue Extension Road described below, be and the same is hereby established, to wit:

Beginning at the west right-of-way line of Ohio-Midland Light and Power Company (formerly known as Scioto Valley Traction Company and Scioto Valley Railway and Power Company) being also the east side of a 15 foot alley in Walnut Heights Subdivision at the east end of Daugherty Avenue in said Subdivision; thence in an easterly direction on the line of said Daugherty Avenue produced across the right-of-way of Ohio-Midland Light and Power Company and through the 2.461 acre tract of E. T. Edmonds to the west right-of-way line of the Obetz-Reese Road and there to terminate; said road to be fifty feet wide and approximately 230 feet long, all in Hamilton Township, Franklin County, Ohio.

Voting Aye thereon: Shade, Vigor and Paul.