

This road record entry is a combination of the original road record book found in the Franklin County Engineer's Tax Map Department and the WPA transcribed road record book found in the Franklin County Engineer's Records Department. The WPA information was added to the original record to aid in reading the text or plats.

The information below refers to the WPA transcribed entries and was included in the front of each of those books:

“THE HISTORICAL DATA IN THIS RECORD

WAS COMPILED BY RECORDS IN THE OFFICE OF THE FRANKLIN COUNTY ENGINEER

WORKS PROGRESS ADMINISTRATION IN OHIO OFFICIAL PROJECT 665-42-3-130

W P 17847

SPONSORED BY

ALLEN C. SLADE, COUNTY ENGINEER

FRANKLIN COUNTY, OHIO”

## PUBLIC ROAD PETITION

To the Hon. Board of County Commissioners of Franklin County, Ohio.

The undersigned petitioners, freeholders of said county, residing in the vicinity of the proposed improvement hereinafter described, respectfully represent that the public convenience and welfare require the vacating of avenues, streets and alleys on the line hereinafter described; and make application to you to institute and order proper proceedings in the premises for vacating such avenues, streets and alleys the same not being a road on the state highway system.

The following is the general route and termini of said avenues, streets and alleys. The following avenues, streets and alleys are situated in Clinton Township, Franklin County, Ohio, and are a part of Wood-Brown Addition as the same is of record in plat book 5, page 196, Franklin County Recorder's office:

1. Alley (south of Lane Avenue) from east line of Wood Ave. to west line of C & O Railroad;
2. Street (south of Lane Avenue) from east line of Wood Avenue to west line of alley east of Wood Avenue
3. Cross Avenue, from east line of Lisle Ave. to west line of alley east of Wood Avenue;
4. Street (south of Cross Ave) from east line of Wood Ave. to west line of alley east of Wood Avenue.
5. Alley (along south line of addition) from east line of Lisle Ave. to west line of alley east of Wood Avenue;
6. Alley (between Lisle Avenue and Wood Ave.) from south line of alley south of Lane Ave., to north line of Cross Ave. and from south line of Cross Ave. to the north line of alley along south side of said addition.
7. Wood Ave. from south line of alley south of Lane Ave. to north line of Cross Ave., and from south line of Cross Avenue to the north line of alley along south side of said addition
8. Alley (east of Wood Ave) from south line of alley south of Lane Avenue to the south line of said addition.

NOTE The above proposed vacation is intended to include all streets, avenues and alleys in said addition east of the east line of Lisle Avenue and south of the south line of Lane Avenue, except-  
Wood Avenue from the south line of Lane Avenue to the south line of alley south of Lane Avenue.

Alley (south of Lane Avenue) from the east line of Lisle Avenue to the west line of Wood Ave.

PETITIONERS NAMES: Chas E Coe, Wm Salzgeber, J W Estice, Claribel Ackerman Dity, Ivan Latham, Virgil Alwood, Jas W Davis, Mary M Hess, F H Miller et al W N Ong, Fred Salzgeber, G A Ackerman, C L Bernhard, Wm F Salzgeber, Mary Chavous, Pearl Legg, Thos B Rickey, King G Thompson C L Allen, Trustee.

FILED MAY 26, 1936

PETITION TO VACATE ROADS ALLEYS ETC  
IN THE WOOD BROWN ADDITION IN CLINTON  
TOWNSHIP FILED. VIEW JUNE 12, 1936  
FINAL HEARING JUNE 20, 1936

May 27, 1936

Mr Vigor offered the following preamble and resolution and moved the adoption of the same, which was duly seconded by Mr. Shade.

WHEREAS, Chas E. Coe et al on the 26th day of May, 1936, presented a petition to the Board of County Commissioners of Franklin County, Ohio, signed by at least twelve freeholders of Franklin County, Ohio, residing in the vicinity of the proposed vacations, requesting said board to vacate the roads and alleys in Wood Brown Addition, Clinton Township, as follows:-

1. Alley south of Lane Avenue) from east line of Wood Avenue to west line of C & O Railroad;
2. Street (south of Lane Avenue) from east line of Wood Avenue to west line of alley east of Wood Avenue.
3. Cross Avenue from east line of Lisle Avenue to west line of alley east of Wood Avenue;
4. Street (south of Cross Avenue) from east line of Wood Avenue to west line of alley east of Wood Avenue;
5. Alley (along south line of addition) from east line of Lisle Avenue to west line of alley east of Wood Avenue;
6. Alley (between Lisle Avenue and Wood Avenue) from south line of alley south of Lane Ave. to north line of Cross Avenue and from south line of Cross Avenue to the north line of alley along south side of said addition.
7. Wood Avenue from south line of alley south of Lane Avenue to north line of Cross Ave., and from south line of Cross Avenue to the north line of alley along south side of said addition.
8. Alley east of Wood Ave. from south line of alley south of Lane Avenue to the south side of said addition;

the said proposed vacations being intended to include all streets, avenues and alleys in said addition east of the east line of Lisle Avenue and south of the south line of Lane Avenue, excepting Wood Avenue from the south line of Lane Avenue to the south line of the alley south of Lane Ave., and the alley (south of Lane Avenue) from the east line of Lisle Ave. to the west line of W Avenue; therefore

THE COL. B. S. MFG. CO. 74053

BE IT RESOLVED, by the board of county commissioners of Franklin County, Ohio, that Friday, June 12, 1936, at ten o'clock A.M. eastern standard time, be and hereby is fixed as the date and hour when the board of county commissioners will view the proposed vacations along the general route thereof; and that Saturday, June 20, 1936 at ten o'clock A M eastern standard time is hereby fixed as the time for the final hearing on said petition and proposed vacations at the office of the Board of county commissioners in the court house of Franklin County, Ohio; and

BE IT FURTHER RESOLVED, that notice of the time and place for both such view and hearing be given by publication once a week for two consecutive weeks in the Ohio State Journal, a newspaper published in and having a general circulation in Franklin County, Ohio, where the proposed vacations are located and that said notice, in addition to the date and place of such view and place and time of the final hearing, shall state briefly the character of the proposed vacations.

Voting Aye thereon: David A Shade and Harry T Vigor. Absent and not voting Edw T. Paul.

**PROOF OF PUBLICATION**

State of Ohio }  
Franklin County } ss.

Paul Etzels, cashier of the Ohio State Journal, a newspaper published at Columbus, Franklin County, Ohio, with a paid circulation of more than 25,000, personally appeared and made oath that the attached printed advertisement was published for

2 times, 5/28 6/4  
1936


in said newspaper and that the rate charged therefor is the same as that charged to commercial advertisers for like proportion and length contracts.

*[Signature]*

Subscribed and sworn to this 12<sup>th</sup>

day of June, 1936

*[Signature]*  
Notary Public in and for Franklin Co.

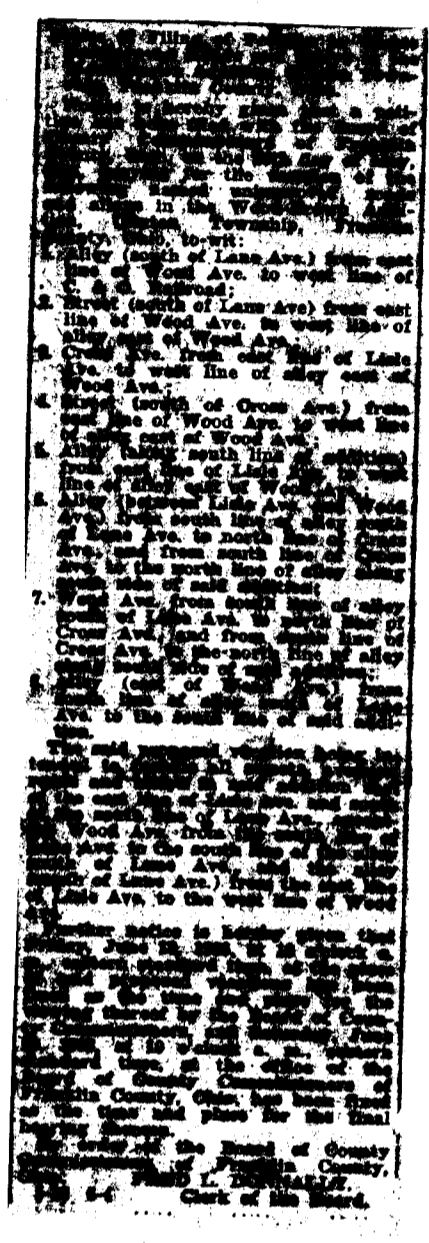

June 12, 1936

In the matter of the petition filed with the board of county commissioners of Franklin County, Ohio, on the 26th day of May, 1936, for the vacation of roads and alleys in the Wood-Brown Addition, Clinton Township, Mr. Vigor offered the following preamble and resolution and moved the adoption of the same, which was duly seconded by Mr. Shade.

WHEREAS, on the 26th day of May, 1936, a petition was filed with this board by Chas E Coe, etal praying for the vacation of roads and alleys in the Wood-Brown Addition, Clinton Township, Franklin County, Ohio; and

WHEREAS, on the 27th day of May, 1936, said board of county commissioners did fix the 12th day of June, 1936, at ten o'clock A M. eastern standard time, on the line of the proposed vacations as the time and place for the viewing thereof, and did further fix the 20th day of June, 1936, at ten o'clock A M eastern standard time, at the office of the board of county commissioners of Franklin County, Ohio, as the time and place for final hearing on said proposed vacations; and

WHEREAS, legal notice by publication in the Ohio State Journal, a newspaper published in and of general circulation in said county was given of the time and place for the viewing of said proposed vacations and of the final hearing thereon; and

WHEREAS, the board of county commissioners of Franklin County, Ohio, did, on the 12th day of June, 1936, the day fixed for the viewing of said proposed vacations, meet on the line of the said roads and alleys in Wood Brown Addition as described in the petition and heard all proof offered by parties interested in and affected thereby and others persons competent to testify and did go over and along the line of said roads, and by actual view of the same, and the premises along and adjacent thereto which are to be affected thereby, does find that the said proposed vacations are of sufficient importance to require that the engineer of Franklin County, Ohio, be instructed and directed to, make a survey and plat thereof; therefore

BE IT RESOLVED, by the board of county commissioners of Franklin County, Ohio, that the Engineer of Franklin County, Ohio, be and he hereby is instructed and directed to make a plat and survey of the roads and alleys proposed to be vacated, an accurate and detailed description of the

## FRANKLIN CO. O., ROAD RECORD No. 15 Vacation Avenues, Streets, etc. In Wood Brown Add.

lands bordering thereon, together with the names of each owner; shall set stakes at the termini of each right of way lines and at all angles between such termini, and at sufficient other points on the right of way lines so that the bounds of the roads and alleys may be discernible to property owners and others interested and make report to the board of county commissioners on or before the 20th day of June, 1936, at ten o'clock A.M. eastern standard time. Said report shall set forth the opinion of the county engineer either for or against the granting of the petition, which report, together with the plat and survey of said roads and alleys shall be deposited with the board of county commissioners.

Voting Aye thereon: David A Shade and Harry T Vigor. Absent and not voting Edw T. Paul.

Columbus, Ohio, June 20, 1936

SUBJECT: VACATION OF PART OF STREETS AND ALLEYS IN WOOD BROWN SUBDIVISION.  
CLINTON TOWNSHIP.

To the Honorable Board of County Commissioners, Franklin County, Ohio.

Gentlemen: As directed by your board on June 12, 1936, I have prepared a plat, which I herewith submit, showing the proposed vacation of certain streets and alleys in Wood Brown Place Subdivision, Clinton Township, described as follows: and of record in Plat Book 5, page 196, Franklin County Recorder's office.

1. Alley (south of Lane Avenue) from east line of Wood Avenue to west line of C & O Railroad:
2. Street (south of Lane Avenue) from east line of Wood Avenue to west line of alley east of Wood Ave.
3. Cross Avenue from east line of Lisle Avenue to west line of alley east of Wood Avenue.
4. Street (south of Cross Ave) from east line of Wood Ave. to west line of alley east of Wood Ave.
5. Alley (along south line of Addition) from east line of Lisle Avenue to west line of alley east of Wood Avenue.
6. Alley (between Lisle Ave. and Wood Ave) from south line of alley south of Lane Ave. to north line of Cross Ave. and from south line of Cross Ave. to the north line of alley along south side of said addition.
7. Wood Avenue, from south line of alley south of Lane Ave. to north line of Cross Ave. and from south line of Cross Avenue to the north line of alley along south side of said addition.
8. Alley (east of Wood Avenue) from south line of alley south of Lane Avenue to the south line of said addition.

I would recommend that the said streets and alleys, as above described, be vacated, and for the following reasons; All of the lots abutting said streets and alleys are owned by the State of Ohio, and inasmuch as this area is being used for agricultural purposes and the streets and alleys do not connect with any other public thoroughfare, these streets and alleys will be of no further need or benefit to the public; therefore they should be vacated.

Respectfully submitted. G R Logue, Chief Deputy County Engineer

FILED JUNE 20, 1936



## FRANKLIN CO. O., ROAD RECORD No. 15 Vacation Avenues, streets etc in Wood Brown Add.

THE COL. B. B. MFG. CO. 74053

June 20 1936

In the matter of the petition of Charles E Coe et al praying for the vacation of certain streets and alleys and portions of other streets and alleys in the Wood Brown Place Addition to the City of Columbus, in Clinton Township, Mr. Vigor offered the following preamble and resolution and moved the adoption of the same, which was duly seconded by Mr. Shade.

WHEREAS, On the 12th day of June, 1936, the Board of County Commissioners of Franklin County, Ohio, did, by resolution duly adopted, direct the Franklin County Engineer to make a report in writing to this Board on or before ten o'clock A M of Saturday, June 20, 1936 relative to the petition for the vacation of certain streets and alleys and portions of other streets and alleys in the Wood Brown Place addition to the city of Columbus; said report to be made in manner and form set forth and required by section 6365 of the General Code of Ohio; and

WHEREAS, Glenn R Logue, Chief Deputy County Engineer, on the 20th day of June, 1936, made a report thereon in writing, which report contained the following recommendation, to wit: -


I would recommend that the said streets and alleys as above described (beings the same streets and alleys and portions of streets and alleys, the vacation of which is prayed for in the petition), be vacated for the following reasons: All of the lots abutting said streets and alleys are owndd by the State of Ohio, and inasmuch as this area is being used for agricultural purposes and the streets and alleys do not connect with any other public thoroughfare, these streets and alleys will be of no further need or benefit to the public; therefore they should be vacated; and

WHEREAS, the board of county commissioners of Franklin County, Ohio, finds that the public utility and welfare do not require said alleys and streets and portions of alleys and streets petitioned to be vacated; therefore

BE IT RESOLVED, By the board of county commissioners of Franklin County, Ohio, that the streets and alleys and portions of streets and alleys petitioned to be vacated, and as recommended by the county engineer to be vacated, and as described in his report and shown on the plat submitted by him, be and the same are hereby declared vacated.

Voting Aye thereon: David A Shade and Harry T Vigor. Absent and not voting Edw T. Paul.

15-15

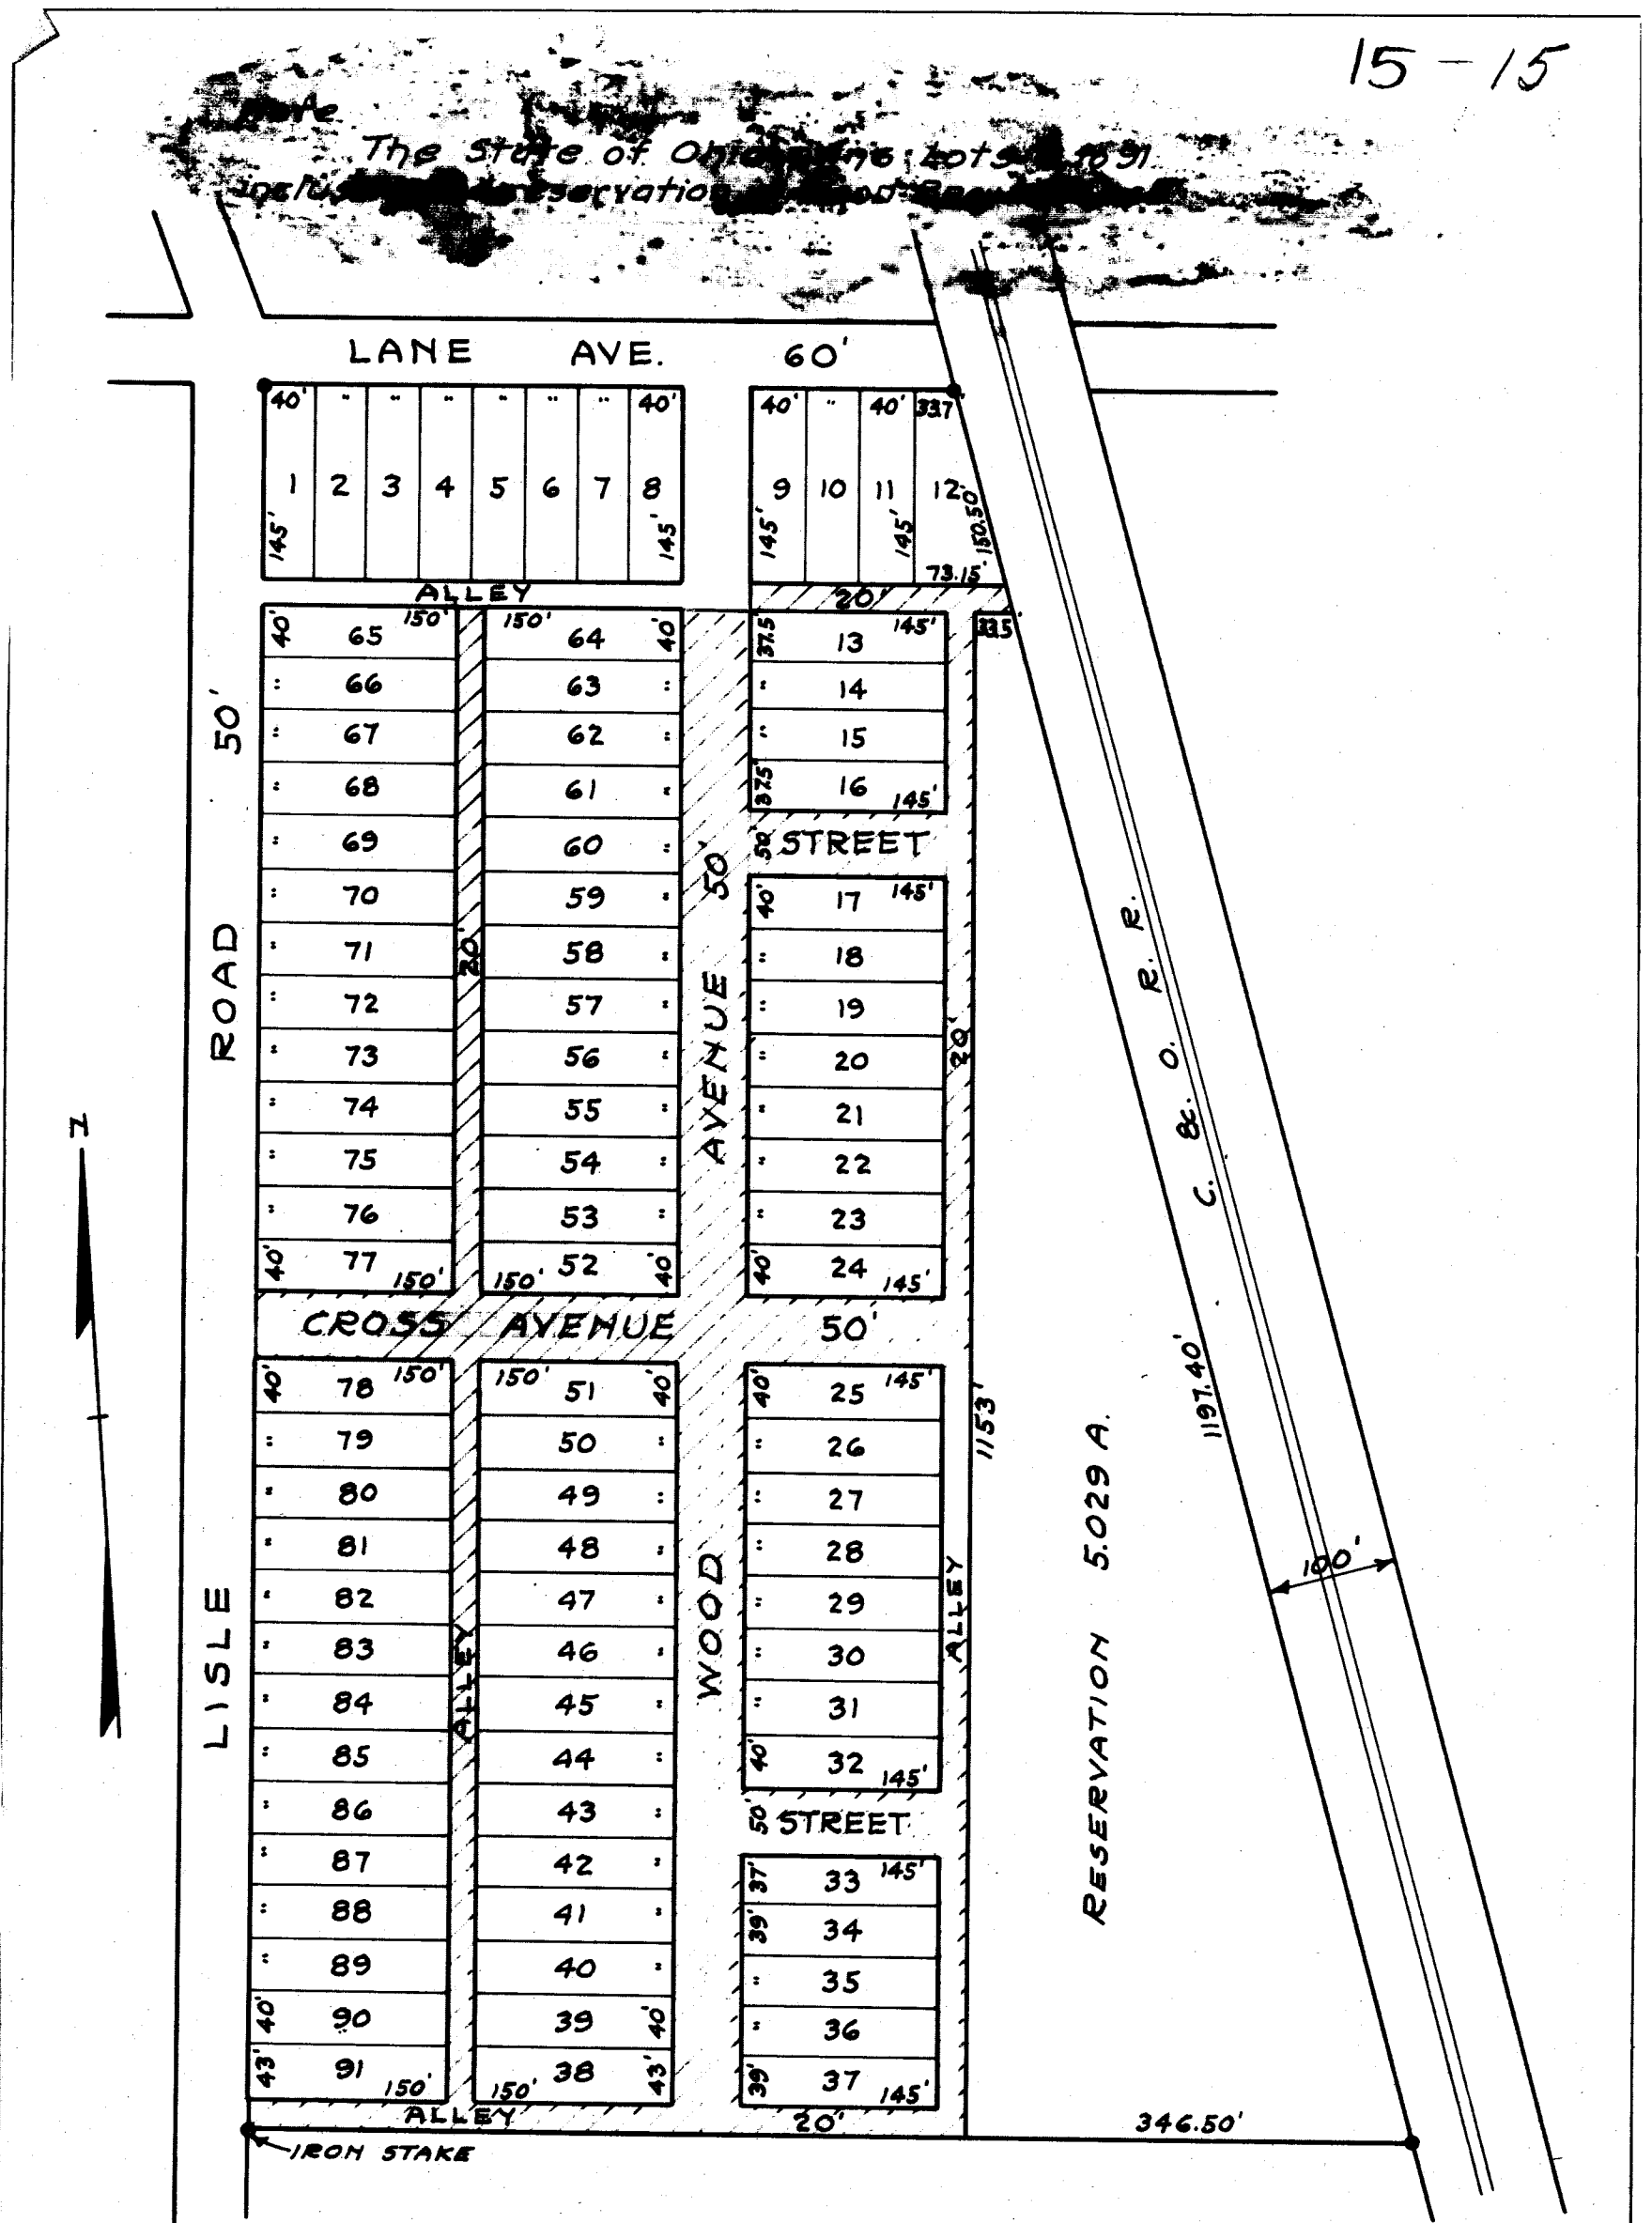

PLAT OF WOOD-BROWN PLACE  
SHOWING

PROPOSED VACATION OF STREETS, & ALLEYS


R-18 T-1 S-3 U.S. Military Lands  
Clinton Twp. - Franklin County Ohio

GLEN R. LOQUE - - DEPUTY COUNTY ENGINEER

CURTIS C. LATTIMER - - COUNTY ENGINEER

June 20, 1936

PLAT SHOWING  
 PROPOSED VACATION OF STREETS & ALLEYS IN BROWN-WOOD ADDITION  
 CLINTON TOWNSHIP FRANKLIN COUNTY.  
 C.C.LATTIMER CO.SUR. G.R.LOGUE D.C.S.  
 JUNE 20, 1936. SCALE 1" = 136'±

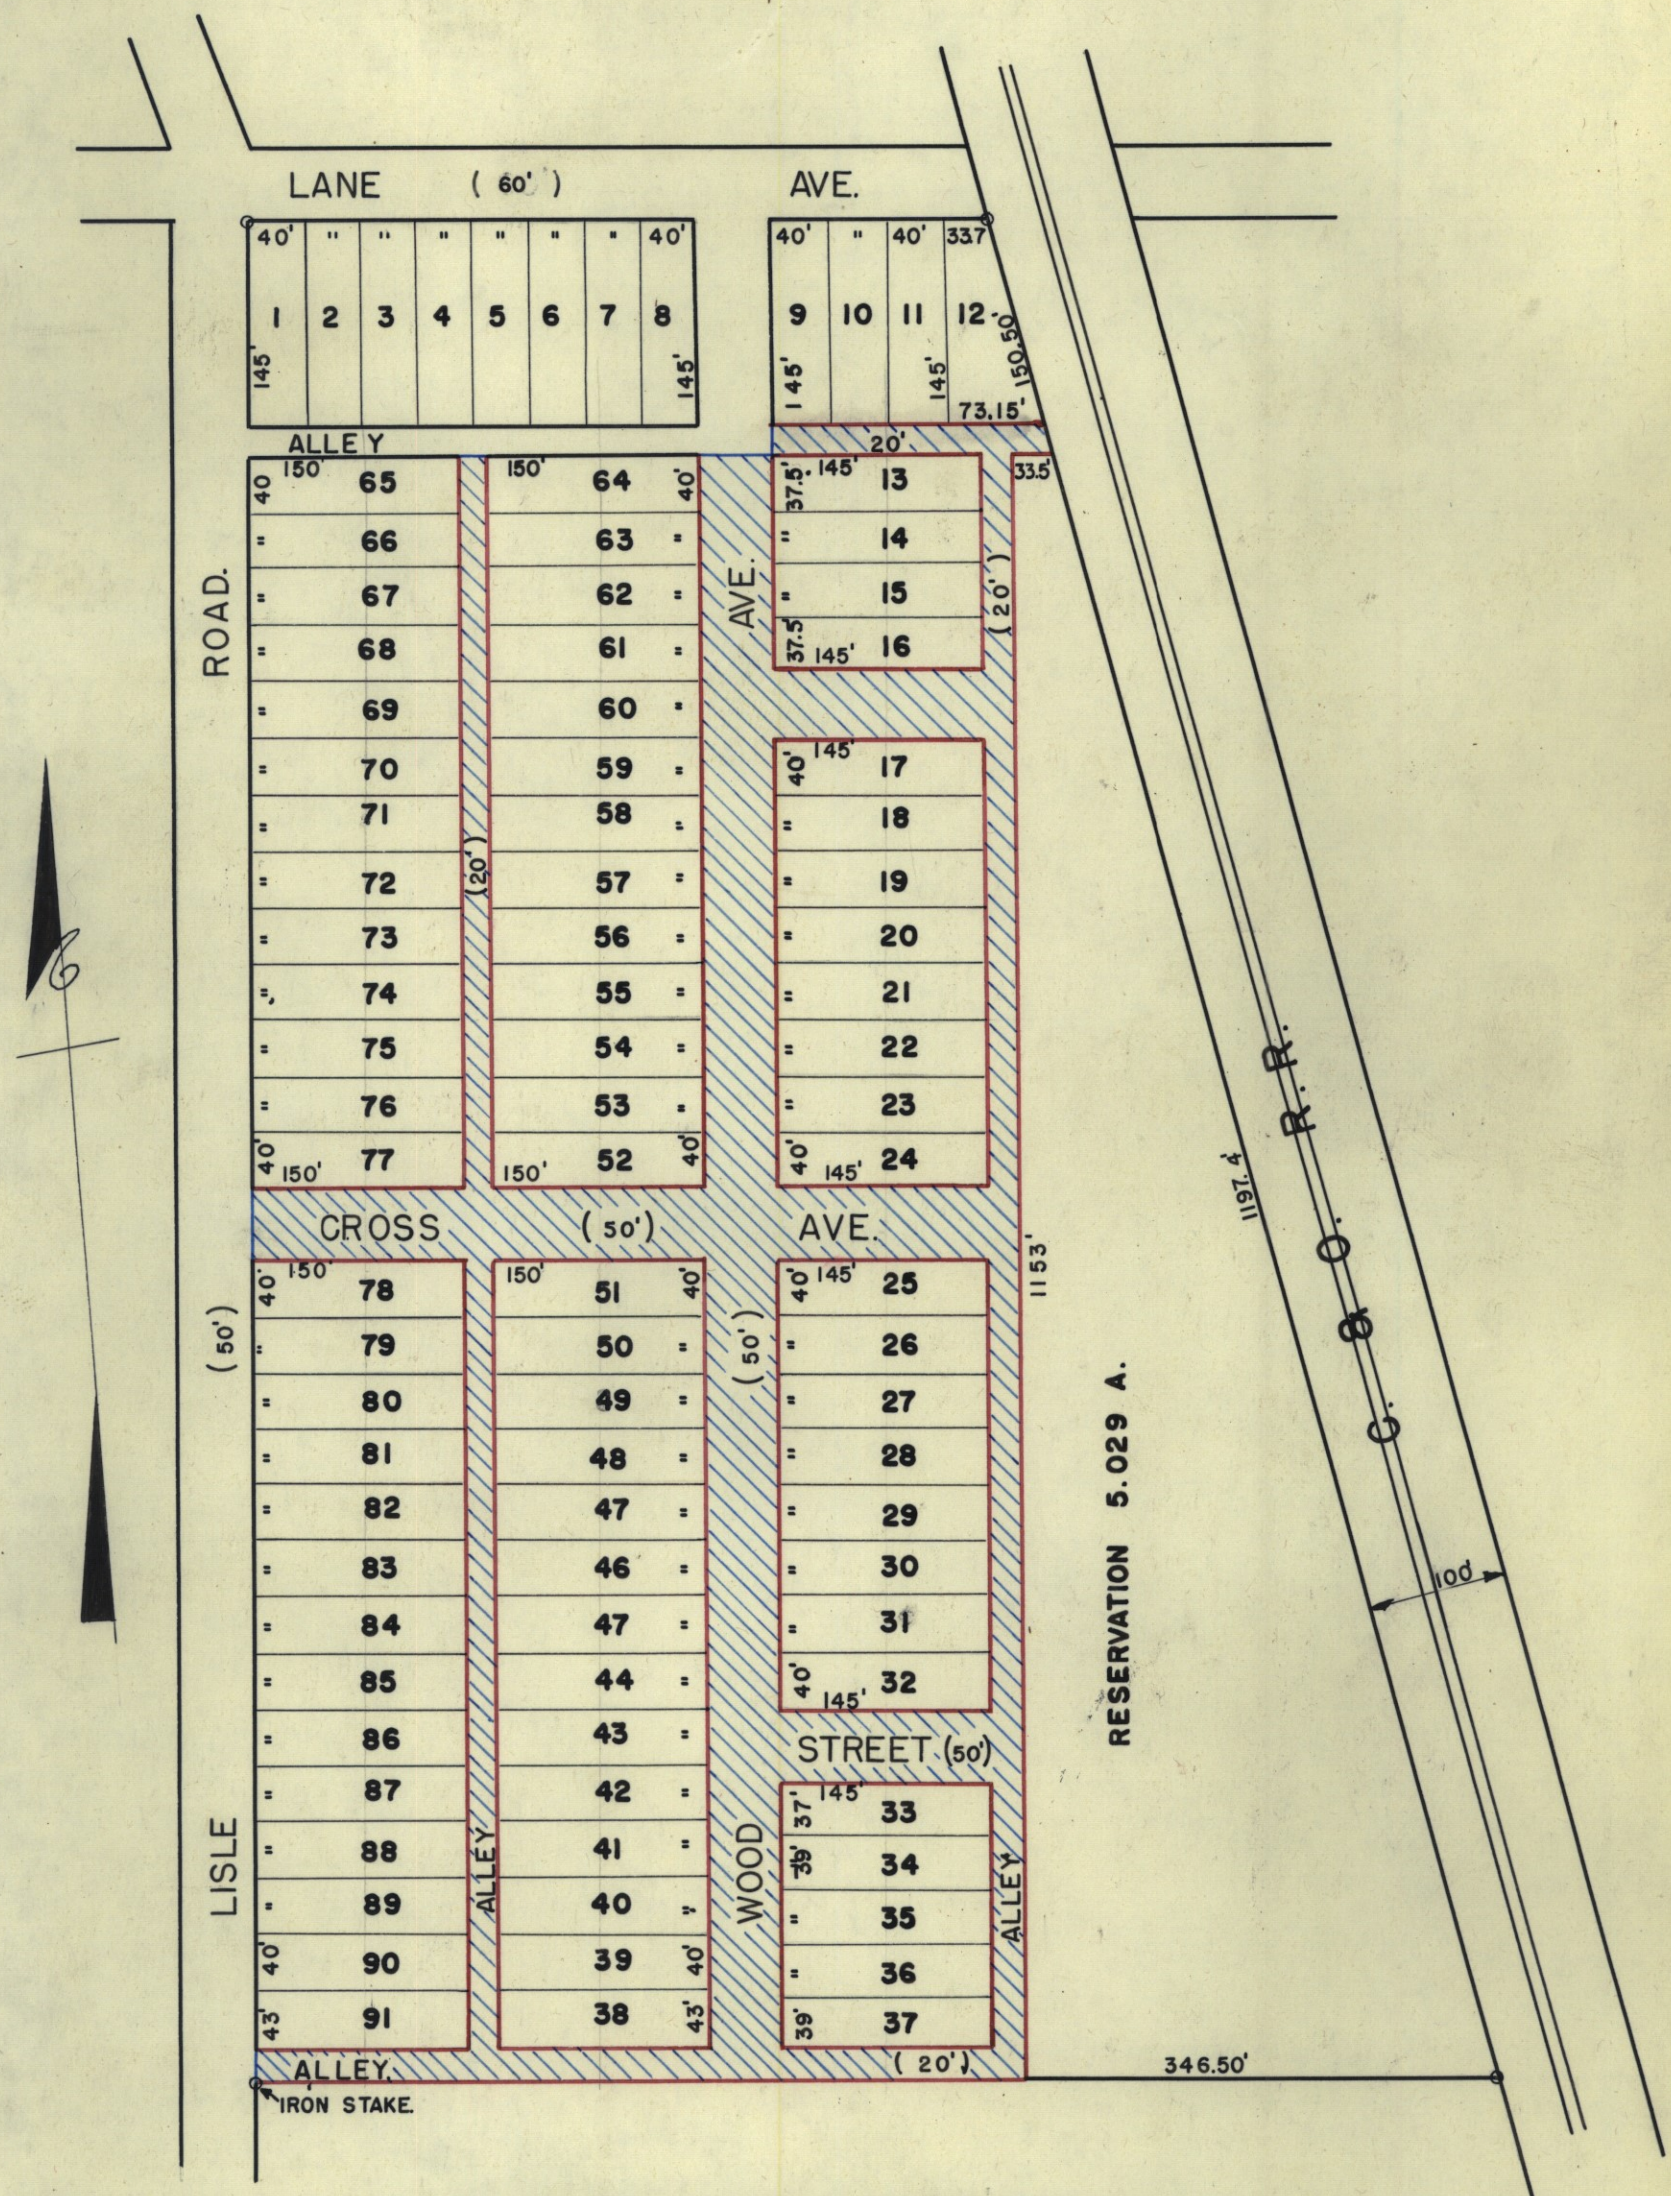

NOTE: THE STATE OF OHIO OWNS LOTS 9 TO 91  
 INCLUSIVE & RESERVATION IN WOOD-BROWN PLACE