

This road record entry is a combination of the original road record book found in the Franklin County Engineer's Tax Map Department and the WPA transcribed road record book found in the Franklin County Engineer's Records Department. The WPA information was added to the original record to aid in reading the text or plats.

The information below refers to the WPA transcribed entries and was included in the front of each of those books:

“THE HISTORICAL DATA IN THIS RECORD

WAS COMPILED BY RECORDS IN THE OFFICE OF THE FRANKLIN COUNTY ENGINEER

WORKS PROGRESS ADMINISTRATION IN OHIO OFFICIAL PROJECT 665-42-3-130

W P 17847

SPONSORED BY

ALLEN C. SLADE, COUNTY ENGINEER

FRANKLIN COUNTY, OHIO”

FRANKLIN CO. O., ROAD RECORD No. 15 Establishment of Fifth Avenue Extension Road

THE COL. B. B. MFG. CO. 74053

See the WPA entry at the end of this entry for a readable copy

Claycraft Road - establishment from Old Morrison Road to the Shaleton Subdivision

PUBLIC ROAD PETITION

ROW = 60'

Columbus, Ohio

To the Honorable Board of County Commissioners of Franklin County, Ohio.

The undersigned petitioners, freeholders of said county, residing in the vicinity of the proposed improvement hereinafter described, respectfully represent that the public convenience and welfare require the establishment of a public road on the line hereinafter described; and make application to you to institute and order proper proceedings in the premises for establishment of such road; the same not being a road on the state highway system.

The following is the general route and termini of said road; The Fifth Avenue Extension Road, located in Jefferson Township, Franklin County, Ohio, beginning at a point in the center line of Morrison Road, said point being 180 feet north of the northwest corner of Homer E Morrison's 14,212 acre tract and the southwest corner of The Claycraft Mining and Brick Company 12,033 acre tract; thence in a northeasterly direction approximately 1300 feet thru the lands of The Claycraft Mining and Brick Company and parallel to the line between said Claycraft Mining and Brick Company and Homer E Morrison; thence in a northeasterly direction approximately 420 feet on a reverse curve to the west end of Fifth Avenue in Shaleton Addition and there to terminate; the total length being approximately 1720 feet and to be established 60 feet wide.

Petitioners Names: Homer E Morrison, Carry J Poth, Eddie Glenn, W L Heimlich, L W Brown, C R Lincoln, R C Mitzmiller, Chas Heimlich, Jacob Timmer, Harry B Putts, David Davenport, Chas M Baker, Ed Brown, The Claycraft Company, John Delmer, Anne Delmer, George A. Miller L W Trapp S P Daly, The Claycraft Co. by H J Kaufman, President.

FILED JULY 15, 1937

PETITION TO ESTABLISH FIFTH AVE EXTENSION ROAD FILED. VIEW AUGUST 15, 1937 FINAL HEARING AUGUST 21, 1937

July 16, 1937

Mr. Schneider offered the following preamble and resolution and moved the adoption of the same, which was duly seconded by Mr. Trabue.

WHEREAS, Homer E Morrison et al., on the 15th day of July, 1937, presented a petition to the Board of County Commissioners of Franklin County, Ohio, signed by at least twelve freeholders of Franklin County, Ohio, residing in the vicinity of the proposed establishment, requesting said Board to establish Fifth Avenue Extension Road, Jefferson Township, the general route and termini thereof to be as follows:

The Fifth Avenue Extension Road, located in Jefferson Township, Franklin County, Ohio, beginning at a point in the center line of Morrison Road, said point being 180 feet north of the north west corner of Homer E. Morrison's 14,212 acre tract and the southwest corner The Claycraft Mining and Brick Company 12,033 acre tract; thence in a northeasterly direction approximately 1300 feet thru the lands of The Claycraft Mining and Brick Company and parallel to the line between said Claycraft Mining and Brick Company and Homer E Morrison; thence easterly direction approximately 420 feet on a reverse curve to the west end of Fifth Avenue in Shaleton Addition and there to terminate. The total length being approximately 1720 feet and to be established 60 feet wide.

therefore

BE IT RESOLVED, By the Board of County Commissioners of Franklin County, Ohio, that Friday, August 14, 1937, at ten o'clock A.M., eastern standard time is hereby fixed as the date and hour when the Board of county commissioners will view the proposed establishment along the general route thereof; and that Saturday, August 21, 1937, at ten o'clock A.M., eastern standard time is hereby fixed as the time and date for the final hearing on said petition and proposed establishment at the office of the board of county commissioners in the court house of Franklin County, Ohio; and

BE IT FURTHER RESOLVED, that notice of the time and place for both such view and hearing be given by publication once a week for two consecutive weeks in the Tri Community News, a newspaper published in said county having a general circulation in Franklin County, Ohio, where the proposed establishment is located and that said notice, in addition to the date and place of such view, and place and time of the final hearing, shall state briefly the character of the proposed establishment.

Witness my hand thereon: David A. Shado, Chas W Schneider and George G. Trabue.

Printer's Fee, \$ _____
THE STATE OF OHIO,)
Franklin County) ss
Charles A. Regler, Being duly sworn
deposes and says, that a Notice, of which a true copy is
hereby attached, was published for _____ times
as follows _____
July 22nd and 29th 1937, in
The Tri-Community News
a Newspaper during that time published by The Tri-Com-
munity News, Gahanna, Ohio, in the said County of
Franklin and of general circulation therein.
Editor and Publisher.
Sworn to and subscribed before me this _____
day of July _____ A. D. 1937
My Comm. expires _____
Notary Public

FRANKLIN CO. O., ROAD RECORD No. 15

Establishment of Fifth Avenue Extension Road

THE COL. B. B. MFG. CO. 74053

August 16, 1937

The petition filed with the board of county commissioners of Franklin County, Ohio, on the 15th day of July, 1937, for the establishment of Fifth Avenue Extension Road, Jefferson Township, is considered offered the following resolution and approved the adoption of the same, which was duly recorded by Mr. Traue.

WILLIAMS, on the 15th day of July, 1937, a petition was filed with said Board by Honor E. Robinson et al., praying for the establishment of Fifth Avenue Extension Road, Jefferson Township, Franklin County, Ohio; and

WILLIAMS, On the 15th day of July, 1937, said board of county commissioners did sit the 15th day of August 1937, at ten o'clock A.M., eastern standard time, on the line of the proposed establishment as the time and place for the viewing thereof, and did further sit the 21st day of August 1937, at ten o'clock A.M., eastern standard time, at the office of the board of county commissioners of Franklin County, Ohio, as the time and place for final hearing on said proposed establishment; and

WILLIAMS, Legal notice by publication in the Ohio State Journal, a newspaper published in and of general circulation in said county was given of the time and place for the viewing of said proposed establishment and of the final hearing thereon; and

WILLIAMS, The board of county commissioners of Franklin County, Ohio, did on the 15th day of August, 1937, the day fixed for the viewing of said proposed establishment, meet on the line of the said Fifth Avenue Extension Road, as described in the petition, and heard all proof offered by parties interested in and affected thereby, and other persons competent to testify, and did go over and along the line of said road and by actual view of same, and the premises along and adjacent thereto, which are affected thereby, does find that the said proposed establishment is of sufficient importance to require that the engineer of Franklin County, Ohio, be instructed and directed to make a survey and plat thereof; therefore

BE IT RESOLVED, By the board of county commissioners of Franklin County, Ohio, that the engineer of Franklin County, Ohio, be and he hereby is instructed and directed to make a plat and survey of the said road proposed to be established, an accurate and detailed description of the lands bordering thereon, together with the names of each owner; shall set stakes at the termini of each right of way lines and at all angles between such termini and at sufficient other points on the right of way lines so that the bounds of the road may be discernible to property owners and others interested, and make report to the board of county commissioners on or before the 21st day of August 1937, at ten o'clock A.M., eastern standard time. Said report shall set forth the opinion of the county engineer either for or against the granting of the petition, which report, together with the plat and survey of the said road shall be deposited with the board of county commissioners.

Voting Aye thereon: David A Shade, Chas W Schneider and George G. Traue.

Columbus Ohio. August 16, 1937

Subject: Proposed establishment of Fifth Avenue Extension
Land sought to be appropriated.

Hon Board of County Commissioners, Franklin County, Ohio.

Gentlemen: Pursuant to your order of August 13, 1937, I have made a survey and plat which is submitted, herewith, showing a proposed 60 foot width establishment of Fifth Avenue Extension in Jefferson Township, Franklin County, Ohio, together with a list of the property along the line of said road and the amount of land to be taken.

I am of the opinion that the establishment of a 60' width will be of general welfare and convenience, and therefore, recommend the establishment as shown on the accompanying plat.

Respectfully yours, Allan Colade. County Engineer.

JEFFERSON TOWNSHIP LANDS

OWNERS NAME	RANGE	TWP	$\frac{1}{4}$ Twp	Lot	Acres Owned	Auditor's Duplicate	Acres Sought	Mortgagee	Rods of Fencing to be relocated
Claycraft Mining & Brick Co	16	1	3	6-7	12.033	66.245	2.374	clear	0

JEFFERSON TOWNSHIP LOTS

OWNERS NAME	RANGE	TWP	$\frac{1}{4}$ TWP	Addition	Lot No.	Auditor's Duplicate	Acres Sought	Mortgagee	Rods of Fencing to be relocated
Claycraft Mining & Brick Co	16	1	3	Shaleton Reserve "A" Addition	Shaleton Addition	.011	clear		0

FRANKLIN CO. O., ROAD RECORD No. 15 Establishment Fifth Avenue Extension Road

THE COL. B. B. WFG. CO. 74053



August 31, 1937

In the matter of the proceedings for the establishment of Fifth Avenue Extension Road, Jefferson Township, Franklin County, Ohio, Mr. Schneider offered the following preamble and resolution and moved the adoption of the same, which was duly seconded by Mr. Traub.

WHEREAS, On the 18th day of August, 1937, the board of county commissioners of Franklin County, Ohio, did, by resolution duly adopted, authorize and direct the engineer of Franklin County, Ohio, to make report in writing relative to the establishment of Fifth Avenue Extension Road, to said Board on or before ten o'clock A.M., eastern standard time of Saturday, August 21, 1937; said report to be in manner and form prescribed in section 6635 of the General Code of Ohio; and

WHEREAS, This 21st day of August, 1937, was fixed as the final hearing in said matter, and the county engineer having filed his report thereon; and

WHEREAS, The board of county commissioners of Franklin County, Ohio, finds that the public welfare and convenience require the establishment of Fifth Avenue Extension Road, as shown in the report of the county engineer, to a width of sixty feet; therefore

BE IT RESOLVED, by the board of county commissioners of Franklin County, Ohio, that said Fifth Avenue Extension Road herein referred to, is hereby found and determined to be of sufficient importance to the public convenience and welfare to cause the establishment thereof to 60 feet, and as shown on plat submitted by the county engineer; and

BE IT FURTHER RESOLVED, that on Friday, September 4, 1937, at 10:00 o'clock A.M., eastern standard time, the said case is hereby fixed as the time and the office of this Board the place for hearing and considering claims for compensation and damages in said matter, and all claims shall be filed in writing with the Board on or before the time of said hearing; and

BE IT FURTHER RESOLVED, that notice of the time and place for hearing such claims shall be served on the owner or owners personally, or by leaving a copy of the same at the usual place of residence of such owner or owners at least five days before the time fixed for said hearing, and the clerk of the Board shall cause such notice to be given and make due report thereon as provided in section 2870 of the General Code.

Voting Aye thereon: David A. Chace, Charles Schneider and George G. Traub.

FRANKLIN CO. O., ROAD RECORD No. 15

Establishment of Fifth Avenue Extension Road

THE COL. B. B. MFG. CO. 74053

PROOF OF SERVICE

STATE OF OHIO
COUNTY OF FRANKLIN

On the 3rd day of August 1937, personally appeared before me James S Johnson assistant county engineer, who being first duly sworn deposes and says that he served a copy of the attached notice upon each lot and land owner therein mentioned in the manner and at the time stated after their respective names.

These are the land owners, a part of whose land is sought to be appropriated on account of the establishment of Fifth Avenue Extension Road, Jefferson Township, Franklin County, Ohio.

NAME OF PERSON SERVED

HOW SERVED

DATE SERVED

Claycraft Lining & Brick Co

By leaving a copy of said notice
at its office

8-23-37

and further deponent saith not.

James S Johnson
Asst. County engineer.

Sworn to before me and signed in my presence this 3rd day of August 1937.

R P Werner
Notary Public Franklin County, Ohio.NOTICE IN THE MATTER OF THE ESTABLISHMENT OF
FIFTH AVENUE EXTENSION ROAD JEFFERSON TOWNSHIP.

August 21, 1937

Notice is hereby given that the survey made and plat filed with the Board of County Commissioners by the County Engineer, in the matter of the establishment of Fifth Avenue Extension Road, Jefferson Township, Franklin County, Ohio, August 20, 1937, shows the appropriation of a portion of your land to be necessary for the proposed establishment of said road, which road is more particularly described as follows:

The Fifth Avenue Extension Road, located in Jefferson Township, Franklin County, Ohio, beginning at a point in the center line of Morrison Road, said point being 180 feet north of the northwest corner of Homer E Morrison's 14,812 acre tract and the southwest corner of the Claycraft Lining and Brick Company's 18,053 acre tract; thence in a northeasterly direction approximately 1300 feet thru the lands of The Claycraft Lining and Brick Company and parallel to the line between said Claycraft Lining and Brick Company and Homer E Morrison; thence in a northeasterly direction approximately 420 feet on a reverse curve to the west end of Fifth Avenue in Shaleton Addition and there to terminate; the total length being approximately 1720 feet and to be established 60 feet wide.

You are further notified that Saturday, September 4, 1937, at 10:30 o'clock A.M., eastern standard time, at the office of the board of county commissioners of Franklin County, Ohio, has been fixed as the time and place for hearing and considering claims that may be filed for land to be taken for said establishment and for damages on account thereof. Application for compensation and damages shall be made in writing any time before the time for hearing thereon. Failure to make such application shall be a waiver of all rights thereto by every person interested therein, except minors or other persons under disability.

By order of the board of county commissioners of Franklin County, Ohio.

Bertha A Young, Assistant Clerk.

September 4, 1937

In the matter of the petition filed for the establishment of Fifth Avenue Extension Road, Jefferson Township, Franklin County, Ohio, Mr. Schneider offered the following preamble and resolution and moved the adoption of the same, which was duly seconded by Mr. Trabue.

WHEREAS, this being the day and hour fixed for considering claims for compensation and damages that may be filed on account of the proposed establishment of Fifth Avenue Extension Road, same came on; and

WHEREAS, No objections to the improvement, nor claims for compensation or damages were filed in writing by any person interested therein; therefore

BE IT RESOLVED, By the Board of County Commissioners of Franklin County, Ohio, that it is the opinion of said board that the public convenience and welfare require the establishment of said road and that it is of sufficient importance to the public to cause the same to be established to a width of 60 feet on the line described in the petition and on the line shown on plat submitted by the county engineer, and it is hereby so ordered; and

BE IT FURTHER RESOLVED, that the engineer of Franklin County, Ohio, be and he hereby is ordered to stake out said road on the line as described in the petition and as shown on engineer's plat to the width of 60 feet, and it is further ordered that a copy of this resolution be transmitted to the said engineer of Franklin County, Ohio.

Voting ye thereon: David A Shide, Chas W Schneider and George G. Trabue.

ESTABLISHMENT OF FIFTH AVENUE EXTENSION ROAD

Claycraft Road - establishment from Old Morrison Road to the Shaleton Subdivision

PUBLIC ROAD PETITION

ROW = 60'

Columbus, Ohio

To the Honorable Board of County Commissioners of Franklin County, Ohio.

The undersigned petitioners, freeholders of said county, residing in the vicinity of the proposed improvement hereinafter described, respectfully represent that the public convenience and welfare require the establishment of a public road on the line hereinafter described; and make application to you to institute and order proper proceedings in the premises for establishment of such road; the same not being a road on the State Highway System.

The following is the general route and termini of said road; The Fifth Avenue Extension Road, located in Jefferson Township, Franklin County, Ohio, beginning at a point in the center line of Morrison Road, said point being 180 feet north of the northwest corner of Homer E Morrison's 14.212 acre tract and the southwest corner of the Clay Craft Mining and Brick Company 12.033 acre tract; thence in a northeasterly direction approximately 1300 feet thru the lands of The Claycraft Mining and Brick Company and parallel to the line between said Claycraft Mining and Brick Company and Homer E Morrison; thence in a northeasterly direction approximately 420 feet on a reverse curve to the west end of Fifth Avenue in Shaleton Addition and there to terminate; the total length being approximately 1720 feet and to be established 60 feet wide.

PETITIONERS NAMES: Homer E Morrison, Carry J Poth, Eddie Glenn, W L Heimlich, L W Brown, C R Lincol, R C Kitzmiller, Chas Heimlich, Jacob Timmer, Harry E Butts, David Davenport, Chas M Baker, Ed Brown, The Claycraft Company, John Delmer, Anne Delmer, George A. Miller, L W Trapp, S.P. Ealy, The Claycraft Company by H J Kaufman, President.

FILED JULY 15, 1937

PETITION TO ESTABLISH FIFTH AVENUE EXTENSION ROAD FILED. VIEW AUGUST 13, 1937 FINAL HEARING AUGUST 21, 1937

July 16, 1937

Mr. Schneider offered the following preamble and resolution and moved the adoption of the same, which was duly seconded by Mr. Trabue.

WHEREAS, Homer E. Morrison et al., on the 15th day of July, 1937, presented a petition to the Board of County Commissioners of Franklin County, Ohio, signed by at least twelve freeholders of Franklin County, Ohio, residing in the vicinity of the proposed establishment requesting said Board to establish Fifth Avenue Extension Road, Jefferson Township, the general route and termini thereof to be as follows:

The Fifth Avenue Extension Road, located in Jefferson Township, Franklin County, Ohio, beginning at a point in the center line of Morrison Road, said point being 180 feet north of the northwest corner of Homer E. Morrison's 14.212 acre tract and the southwest corner of The Claycraft Mining and Brick Company 12.033 acre tract; thence in a northeasterly direction approximately 1300 feet thru the lands of The Claycraft Mining and Brick Company and parallel to the line between said Claycraft Mining and Brick Company and Homer E Morrison; thence easterly direction approximately 420 feet on a reverse curve to the west end of Fifth Avenue in Shaleton Addition and there to terminate. The total length being approximately 1720 feet and to be established 60 feet wide.

therefore

BE IT RESOLVED, By the Board of County Commissioners of Franklin County, Ohio, that Friday, August 13, 1937, at ten o'clock A.M., eastern standard time, is hereby fixed as the date and hour when the board of county commissioners will view the proposed establishment along the general route thereof; and that Saturday, August 21, 1937, at ten o'clock A.M., eastern standard time is hereby fixed as the time and date for the final hearing on said petition and proposed establishment at the office of the board of county commissioners in the court house of Franklin County, Ohio; and

BE IT FURTHER RESOLVED, that notice of the time and place for both such view and hearing be given by publication once a week for two consecutive weeks in the Tri Community News, a newspaper published in and having a general circulation in Franklin County, Ohio, where the proposed establishment is located and that said notice, in addition to the date and place of such view, and place and time of the final hearing, shall state briefly the character of the proposed establishment.

Voting Aye thereon: David A Shade, Chas W Schneider and George G. Trabue.

Printer's Fee \$

THE STATE OF OHIO,) ss Franklin County)

Charles A. Pegler, Being duly sworn deposes and says, that a Notice, of which a true copy is hereby attached, was published for two times as follows July 22nd and 29th 1937, in

THE TRI-COMMUNITY NEWS

A Newspaper during that time published by The Tri-Community News Gahanna, Ohio, in the said County of Franklin and of general circulation therein.

CHAS. A. PEGLER EDITOR AND PUBLISHER

(SEAL)

continued from other page

(cont.)
PAGE NO.73.ESTABLISHMENT OF FIFTH AVENUE EXTENSION ROAD

Sworn to and subscribed before me this _____ day of July A.D. 1937

VAUGHN BARNHARD NOTARY PUBLIC
MY COMMISSION EXPIRES APRIL 6, 1940VAUGH BARNHARD
NOTARY PUBLICNOTICE OF FILING OF PETITION TO
ESTABLISH FIFTH AVENUE EXTENSION
ROAD, JEFFERSON TOWNSHIP, FRANKLIN
COUNTY, OHIO.

Notice is hereby given that a petition was filed with the Board of County Commissioners of Franklin County, Ohio, on the 15th day of July, 1937, praying for the establishment of Fifth Avenue Extension Road, Jefferson Township, described as follows:

The Fifth Avenue Extension Road, located in Jefferson Township, Franklin County, Ohio, beginning at a point in the center line of Morrison Road, said point being 180 feet north of the northwest corner of Homer E Morrison's 14.212 A tract and the southwest corner The Claycraft Mining & Brick Company 12.033 A tract; thence in a north-easterly direction approximately 1300 feet thru the lands of The Claycraft Mining Company and parallel to the line between said Claycraft Mining & Brick Company and Homer E Morrison; thence in a north-easterly direction approximately 420 feet on a reverse curve to the west end of Fifth Avenue in Shaletton Addition and there to terminate. The total length being approximately 1720 feet and to be established 60 feet wide.

Further notice is hereby given that Friday, August 13, 1937, at 10 o'clock A.M., eastern standard time, on the line of said proposed establishment is fixed as the time and place for the viewing thereof, and Saturday August 21, 1937, at 10 o'clock A.M., eastern standard time at the office of the Board of County Commissioners of Franklin County, Ohio, is fixed as the time and place for the final hearing thereon.

By order of the Board of County Commissioners of Franklin County, Ohio.

REEDIE W. McDONALD, Clerk

Jly-22 and 29, (2t).

P.74.

August 13, 1937

In the matter of the petition filed with the board of county commissioners of Franklin County, Ohio, on the 15th day of July, 1937, for the establishment of Fifth Avenue Extension Road, Jefferson Township, Mr. Schneider offered the following preamble and resolution and moved the adoption of the same, which was duly seconded by Mr. Trabue.

WHEREAS, On the 15th day of July, 1937, a petition was filed with this Board by Homer E. Morrison et al., praying for the establishment of Fifth Avenue Extension Road, Jefferson Township, Franklin County, Ohio; and

WHEREAS, On the 16th day of July, 1937, said board of county commissioners did fix the 13th day of August 1937, at ten o'clock A.M., eastern standard time, on the line of the proposed establishment as the time and place for the viewing thereof, and did further fix the 21st day of August 1937, at ten o'clock A.M., eastern standard time, at the office of the board of county commissioners of Franklin County, Ohio, as the time and place for final hearing on said proposed establishment; and



WHEREAS, Legal notice by publication in the Ohio State Journal, a newspaper published in and of general circulation in said county was given of the time and place for the viewing of said proposed establishment and of the final hearing thereon; and

WHEREAS, The Board of County Commissioners of Franklin County, Ohio, did on the 13th day of August, 1937, the day fixed for the viewing of said proposed establishment, meet on the line of the said Fifth Avenue Road, as described in the petition, and heard all proof offered by parties interested in and affected thereby, and other persons competent to testify, and did go over and along the line of said road and by actual view of same, and the premises along and adjacent thereto, which are affected thereby, does find that the said proposed establishment is of sufficient importance to require that the engineer of Franklin County, Ohio, be instructed and directed to make a survey and plat thereof; therefore

BE IT RESOLVED, By the board of county commissioners of Franklin County, Ohio, that the engineer of Franklin County, Ohio, be and he hereby is instructed and directed to make a plat and survey of the said road proposed to be established, an accurate and detailed description of the lands bordering thereon, together with the names of each owner; shall set stakes at the termini of each right of way lines and at all angles between such termini and at sufficient other points on the right of way lines so that the bounds of the road may be discernible to property owners and others interested, and make report to the Board of county commissioners on or before the 21st day of August 1937, at ten o'clock A.M., eastern standard time. Said report shall set forth the opinion of the county engineer either for or against the granting of the petition, which report, together with the plat and survey of the said road shall be deposited with the board of county commissioners.

Voting Aye thereon: David A Shade, Chas W. Schneider and George G. Trabue.
(continued on next page)

PLAT
ESTABLISHMENT
FIFTH AVE. EXTENSION
JEFFERSON TOWNSHIP
Approved By Allan C. Slade
Franklin County Engineer
Date 8/16/37/ Scale 1"=200'

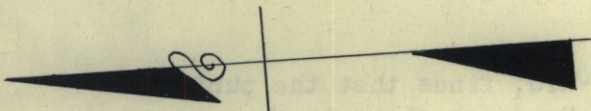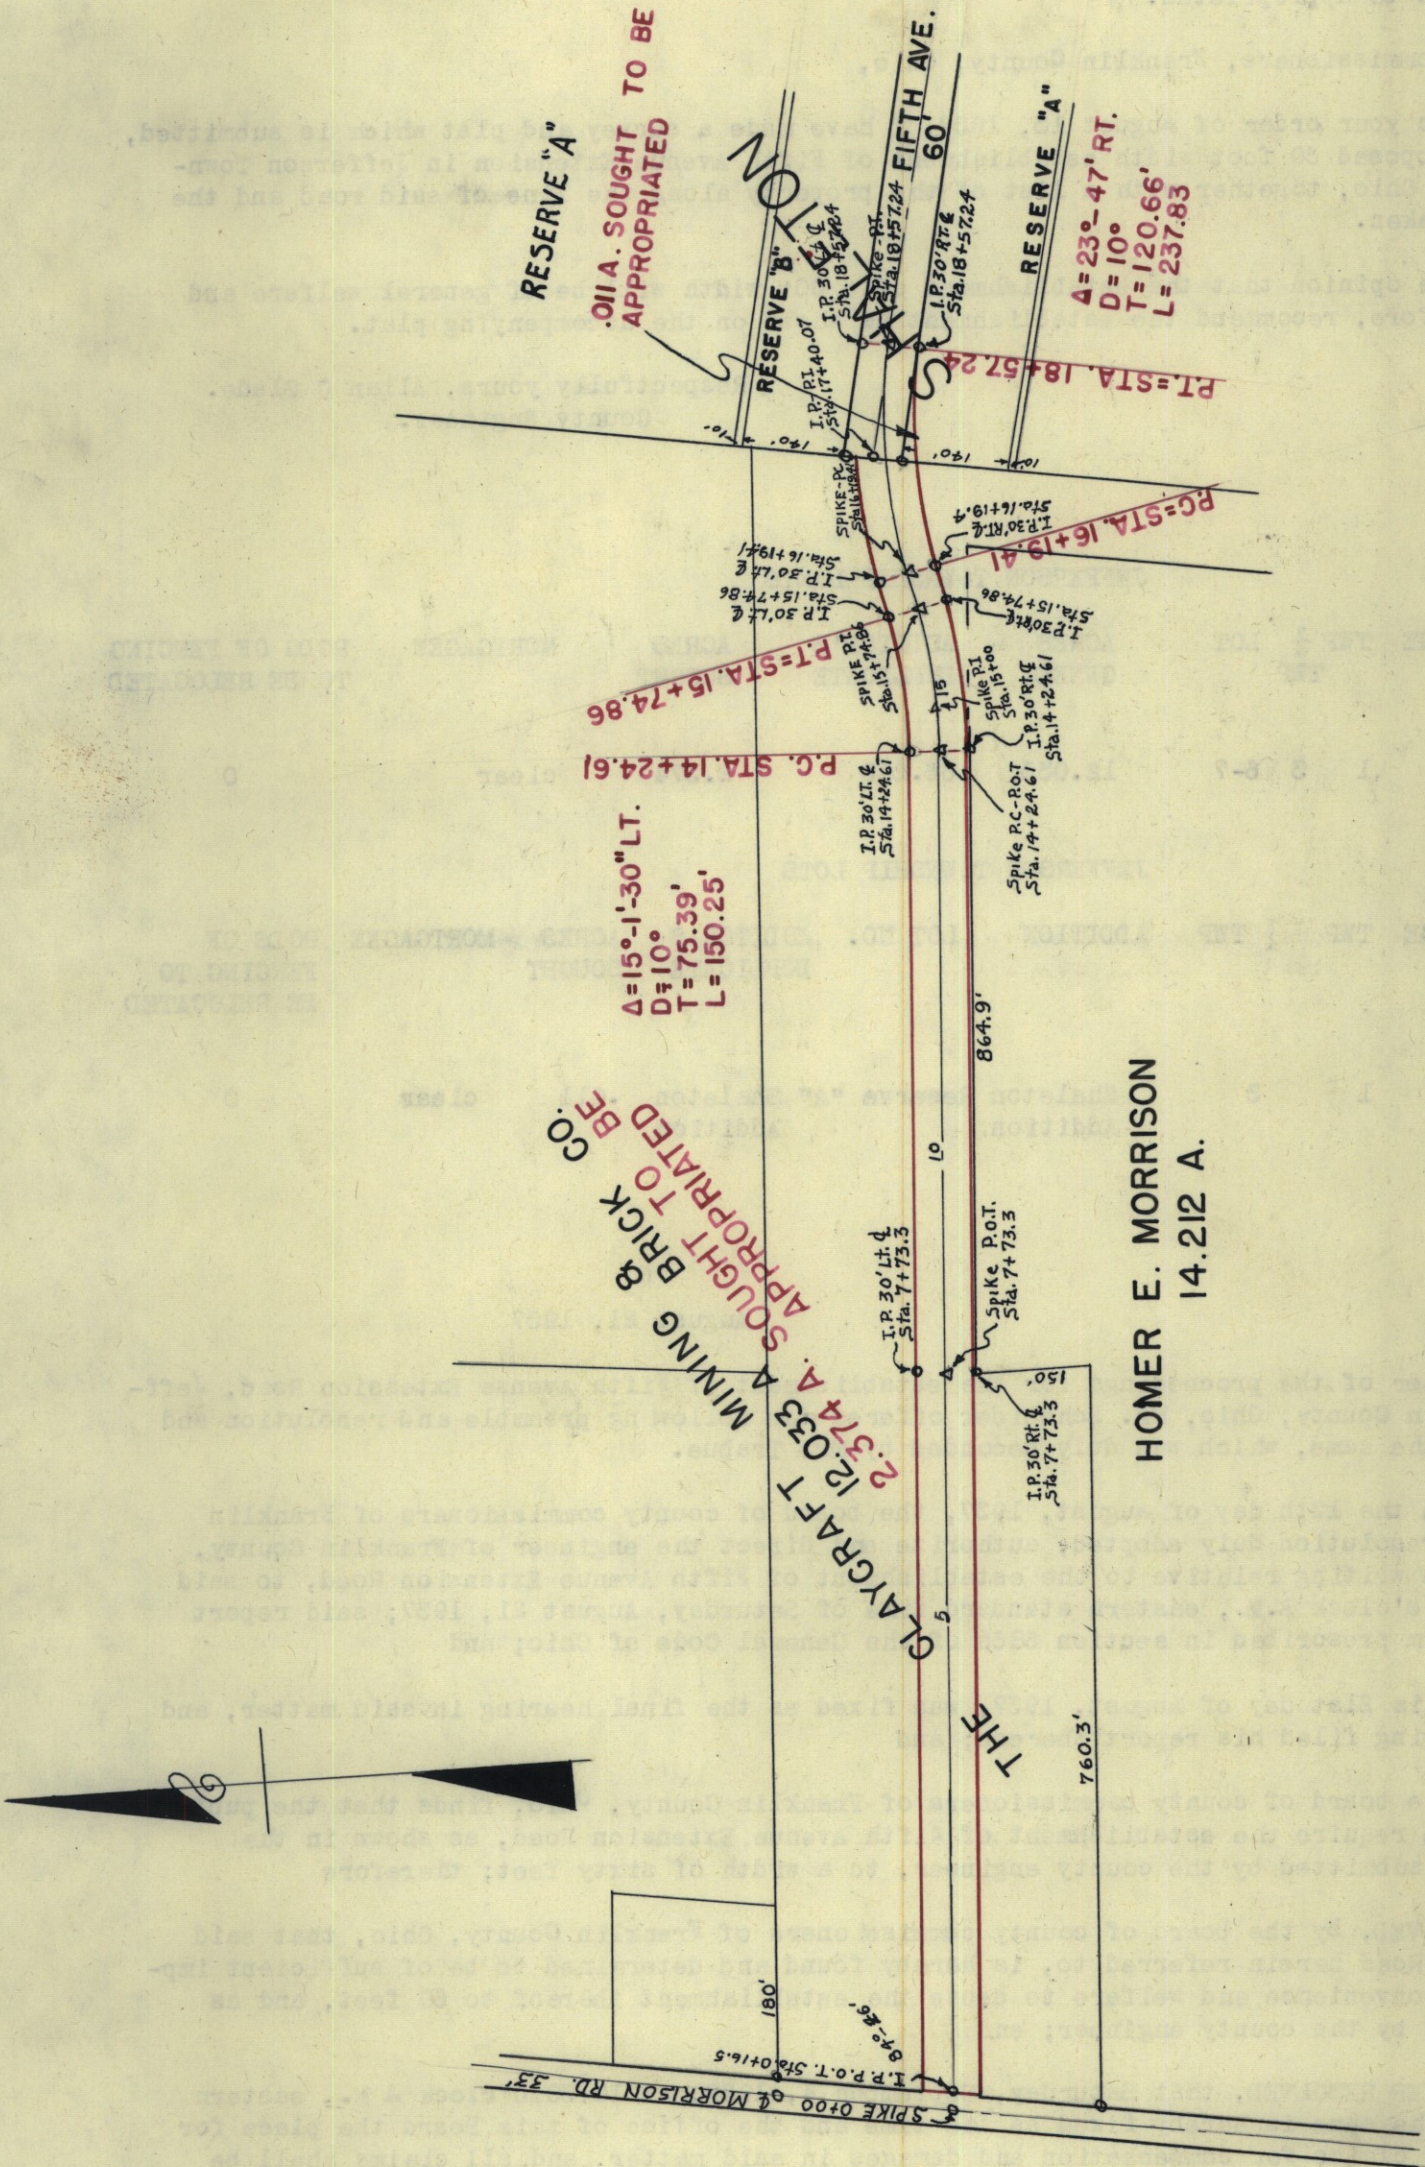

ROAD RECORD NO.15.

continued from other page

(cont.)
PAGE NO.74.ESTABLISHMENT OF FIFTH AVENUE EXTENSION ROAD

Columbus Ohio, August 16, 1937

SUBJECT: Proposed establishment of Fifth Avenue Extension
Land sought to be appropriated.

Hon. Board of County Commissioners, Franklin County, Ohio,

GENTLEMEN: Pursuant to your order of August 13, 1937, I have made a survey and plat which is submitted, herewith, showing a proposed 60 foot width establishment of Fifth Avenue Extension in Jefferson Township, Franklin County, Ohio, together with a list of the property along the line of said road and the amount of land to be taken.

I am of the opinion that the establishment of a 60' width will be of general welfare and convenience, and therefore, recommend the establishment as shown on the accompanying plat.

Respectfully yours, Allan C Slade.
County Engineer.

JEFFERSON TOWNSHIP LANDS

OWNERS NAME	RANGE	TWP $\frac{1}{2}$ TWP	LOT	ACRES OWNED	AUDITOR'S DUPLICATE	ACRES SOUGHT	MORTGAGEE	RODS OF FENCING TO BE RELOCATED
Claycraft Mining & Brick Co	16	1	3 6-7	12.033	66.245	2.374	clear	0

JEFFERSON TOWNSHIP LOTS

OWNERS NAME	RANGE	TWP $\frac{1}{2}$ TWP	ADDITION	LOT NO.	AUDITOR'S DUPLICATE	ACRES SOUGHT	MORTGAGEE	RODS OF FENCING TO BE RELOCATED
Claycraft Mining & Brick Co	16	1	3	Shaleton Reserve "A" Addition	Shaleton Addition	.011	clear	0

August 21, 1937

In the matter of the proceedings for the establishment of Fifth Avenue Extension Road, Jefferson Township, Franklin County, Ohio, Mr. Schneider offered the following preamble and resolution and moved the adoption of the same, which was duly seconded by Mr. Trabue.

WHEREAS, On the 13th day of August, 1937, the board of county commissioners of Franklin County, Ohio, did, by resolution duly adopted, authorize and direct the engineer of Franklin County, Ohio, to make report in writing relative to the establishment of Fifth Avenue Extension Road, to said Board on or before ten o'clock A.M., eastern standard time of Saturday, August 21, 1937; said report to be in manner and form prescribed in section 6865 of the General Code of Ohio; and

WHEREAS, This 21st day of August, 1937, was fixed as the final hearing in said matter, and the county engineer having filed his report thereon; and

WHEREAS, The board of county commissioners of Franklin County, Ohio, finds that the public welfare and convenience require the establishment of Fifth Avenue Extension Road, as shown in the report and on the plat submitted by the county engineer, to a width of sixty feet; therefore

BE IT RESOLVED, By the board of county commissioners of Franklin County, Ohio, that said Fifth Avenue Extension Road herein referred to, is hereby found and determined to be of sufficient importance to the public convenience and welfare to cause the establishment thereof to 60 feet, and as shown on plat submitted by the county engineer; and

BE IT FURTHER RESOLVED, that Saturday, September 4, 1937, at 10:30 o'clock A.M., eastern standard time, be and the same is hereby fixed as the time and the office of this Board the place for hearing and considering claims for compensation and damages in said matter, and all claims shall be filed in writing with the Board on or before the time of said hearing; and

BE IT FURTHER RESOLVED, that notice of the time and place for hearing such claims shall be served on the owner or owners personally, or by leaving a copy of the same at the usual place of residence of such owner or owners at least five days before the time fixed for said hearing, and the clerk of the board shall cause such notice to be given and make due report thereon as provided in section 6870 of the General Code.

Voting Aye thereon: David A Shade, Chas W. Schneider and George G. Trabue.

continued on next page

ROAD RECORD NO.15.

continued from other page

PAGE NO.75.

ESTABLISHMENT FIFTH AVENUE EXTENSION ROAD

August 21, 1937

In the matter of the proceedings for the establishment of Fifth Avenue Extension Road, Jefferson Township, Franklin County, Ohio, Mr. Schneider offered the following preamble and resolution and moved the adoption of the same, which was duly seconded by Mr. Trabue.

WHEREAS, On the 13th day of August, 1937, the board of county commissioners of Franklin County, Ohio, did, by resolution duly adopted, authorize and direct the engineer of Franklin County, Ohio, to make report in writing relative to the establishment of Fifth Avenue Extension Road, to said Board on or before ten o'clock A. M., eastern standard time of Saturday, August 21, 1937; said report to be in manner and form prescribed in section 6865 of the General Code of Ohio; and

WHEREAS, This 21st day of August, 1937, was fixed as the final hearing in said matter, and the county engineer having filed his report thereon; and

WHEREAS, The board of county commissioners of Franklin County, Ohio, finds that the public welfare and convenience require the establishment of Fifth Avenue Extension Road, as shown in the report and on the plat submitted by the county engineer, to a width of sixty feet; therefore

BE IT RESOLVED, By the board of county commissioners of Franklin County, Ohio, that said Fifth Avenue Extension Road herein referred to, is hereby found and determined to be of sufficient importance to the public convenience and welfare to cause the establishment thereof to 60 feet, and as shown on plat submitted by the county engineer; and

BE IT FURTHER RESOLVED, that Saturday, September 4, 1937, at 10:30 o'clock A. M., eastern standard time, be and the same is hereby fixed as the time and the office of this Board the place for hearing and considering claims for compensation and damages in said matter, and all claims shall be filed in writing with the Board on or before the time of said hearing; and

BE IT FURTHER RESOLVED, that notice of the time and place for hearing such claims shall be served on the owner or owners personally, or by leaving a copy of the same at the usual place of residence of such owner or owners at least five days before the time fixed for said hearing, and the clerk of the board shall cause such notice to be given and make due report thereon as provided in section 6870 of the General Code.

Voting Aye thereon: David A Shade, Chas W Schneider and George G Trabue.

PROOF OF SERVICE

P.76.

STATE OF OHIO
COUNTY OF FRANKLIN

On the 23rd day of August, 1937, personally appeared before me James S Johnson assistant County Engineer, who being first duly sworn deposes and says that he served a copy of the attached notice upon each lot and land owner therein mentioned in the manner and at the time stated after their respective names.

These are the land owners, a part of whose land is sought to be appropriated on account of the establishment of Fifth Avenue Extension Road, Jefferson Township, Franklin County, Ohio.

NAME OF PERSON SERVED	HOW SERVED	WHEN SERVED
Claycraft Mining and Brick Co	By leaving a copy of said notice at its office	8-23-37

and further deponent saith not.

James S Johnson
Assistant County Engineer.

Sworn to before me and signed in my presence this 23rd day of August 1937.

R. F. Werner
NOTARY PUBLIC FRANKLIN COUNTY, OHIO.

NOTICE IN THE MATTER OF THE ESTABLISHMENT OF
FIFTH AVENUE EXTENSION ROAD JEFFERSON TOWNSHIP.

August 21, 1937

Notice is hereby given that the survey made and plat filed with the Board of County Commissioners by the County Engineer, in the matter of the establishment of Fifth Avenue Extension Road, Jefferson Township, Franklin County, Ohio, August 20, 1937, shows the appropriation of a portion of your land to be necessary for the proposed establishment of said road, which road is more particularly described as follows:

continued on next page

continued from other page

(cont.)
PAGE NO.76.ESTABLISHMENT OF FIFTH AVENUE EXTENSION ROAD

The Fifth Avenue Extension Road, located in Jefferson Township, Franklin County, Ohio, beginning at a point in the center line of Morrison Road, said point being 180 feet north of the northwest corner of Homer E Morrison's 14.212 acre tract and the southwest corner of the Claycraft Mining and Brick Company's 12.033 acre tract; thence in a northeasterly direction approximately 1300 feet thru the lands of The Claycraft Mining and Brick Company (parallel to the line between said Claycraft Mining & Brick Company and Homer E Morrison); thence in a northeasterly direction approximately 420 feet on a reverse curve to the west end of Fifth Avenue in Shaleten Addition and there to terminate; the total length being approximately 1720 feet and to be established 60 feet wide.

You are further notified that Saturday, September 4, 1937, at 10:30 o'clock A.M., eastern standard time, at the office of the board of county commissioners of Franklin County, Ohio, has been fixed as the time and place for hearing and considering claims that may be filed for land to be taken for said establishment and for damages on account thereof. Application for compensation and damages shall be made in writing any time before the time for hearing thereon. Failure to make such application shall be a waiver of all rights thereto by every person interested therein, except minors or other persons under disability.

By order of the Board of County Commissioners of Franklin County, Ohio.

Bertha A Young, Assistant Clerk.

September 4, 1937

In the matter of the petition filed for the establishment of Fifth Avenue Extension Road, Jefferson Township, Franklin County, Ohio, Mr. Schneider offered the following preamble and resolution and moved the adoption of the same, which was duly seconded by Mr. Trabue.

WHEREAS, this being the day and hour fixed for considering claims for compensation and damages that may be filed on account of the proposed establishment of Fifth Avenue Extension Road, same came on; and

WHEREAS, No objections to the improvement, nor claims for compensation or damages were filed in writing by any person interested therein; therefore

BE IT RESOLVED, By the Board of County Commissioners of Franklin County, Ohio, that it is the opinion of said board that the public convenience and welfare require the establishment of said road and that it is of sufficient importance to the public to cause the same to be established to a width of 60 feet on the line described in the petition and on the line shown on Plat submitted by the county engineer, and it is hereby so ordered; and

BE IT FURTHER RESOLVED, that the engineer of Franklin County, Ohio, be and he hereby is ordered to stake out said road on the line as described in the petition and as shown on engineer's plat to the width of 60 feet, and it is further ordered that a copy of this resolution be transmitted to the said engineer of Franklin County, Ohio.

Voting Aye thereon: David A Shade, Chas W Schneider and George G. Trabue.