

This road record entry is a combination of the original road record book found in the Franklin County Engineer's Tax Map Department and the WPA transcribed road record book found in the Franklin County Engineer's Records Department. The WPA information was added to the original record to aid in reading the text or plats.

The information below refers to the WPA transcribed entries and was included in the front of each of those books:

“THE HISTORICAL DATA IN THIS RECORD

WAS COMPILED BY RECORDS IN THE OFFICE OF THE FRANKLIN COUNTY ENGINEER

WORKS PROGRESS ADMINISTRATION IN OHIO OFFICIAL PROJECT 665-42-3-130

W P 17847

SPONSORED BY

ALLEN C. SLADE, COUNTY ENGINEER

FRANKLIN COUNTY, OHIO”

FRANKLIN CO. O., ROAD RECORD No. 15

Widening of Dublin Road

Dublin Road - widening from Fishinger Road north 2029.15'
to the north line of the Howard tract

ROW = 50'

April 17, 1937

Mr. Schneider offered the following preamble and resolution and moved the adoption of the same, which was duly seconded by Mr. Trabue.

WHEREAS, Section 6862 General Code of Ohio, provides that when the board of county commissioners is of the opinion that it will be for the public convenience and welfare to locate, establish, alter, widen, straighten, vacate or change the direction of a public road, they shall so declare by resolution; therefore

BE IT RESOLVED, By the board of county commissioners of Franklin County, Ohio, all of said board being present and voting thereon and in favor thereof, that they do hereby declare that it is necessary for the public convenience and welfare that proceedings be had and taken to widen a road to be known as Dublin Road, Norwich Township, to a width of 60 feet, described as follows:

Beginning at the junction with Fishinger Road; thence in a northerly direction approximately 0.35 miles and terminating at that point, to be widened to sixty feet; and

BE IT FURTHER RESOLVED, that Thursday, May 6, 1937, at ten o'clock A.M., eastern standard time, on the line of said proposed improvement be and the same is hereby fixed as the time and place for viewing same; and that Wednesday, May 19, 1937, at ten o'clock A.M., eastern standard time, at the office of the board of county commissioners of Franklin County, Ohio, be and hereby is fixed as the time and place for final hearing thereon, and that the clerk of the board be and hereby is directed to cause legal publication thereof to be made in the Ohio State Journal.

Voting Aye thereon: David A Shade, Chas W Schneider and George G. Trabue

PROOF OF PUBLICATION

State of Ohio }
Franklin County } ss.

Paul Eisele, cashier of the Ohio State Journal, a newspaper published at Columbus, Franklin County, Ohio, with a paid circulation of more than 25,000, personally appeared and made oath that the attached printed advertisement was published for

Two time, April 21-28
1937

in said newspaper and that the rate charged therefor is the same as that charged to commercial advertisers for like services on annual contracts.

Paul Eisele
Suscribed and sworn to this 30th

day of April 1937

E. T. Spetrangel
Notary Public in and for Franklin Co.

May 6, 1937

In the matter of the resolution of April 17, 1937, adopted by the board of county commissioners for the widening of Dublin Road, Norwich Township, Franklin County, Ohio, Mr. Schneider offered the following preamble and resolution and moved the adoption of the same, which was duly seconded by Mr. Trabue.

WHEREAS, On the 17th day of April, 1937, the board of county commissioners of Franklin County, Ohio, adopted a resolution declaring it necessary to widen Dublin Road, Norwich Township, Franklin County, Ohio; and

WHEREAS, On the 17th day of April, 1937, said board of county commissioners did fix the 6th day of May, 1937, at ten o'clock A.M., eastern standard time, on the line of said proposed road widening as the time and place for the viewing thereof, and did further fix the 19th day of May, 1937, at ten o'clock A.M., eastern standard time, at the office of the board of county commissioners of Franklin County, Ohio, as the time and place for final hearing on said widening; and

THE COL. B. B. MFG. CO. 74053

WHEREAS, Legal notice by publication in the Ohio State Journal, a newspaper published in and of general circulation in said county was given of the time and place for the viewing of said location and of the final hearing thereon; and

WHEREAS, The board of county commissioners of Franklin County, Ohio, did, on the 6th day of May, 1937, the day fixed for the viewing of the said proposed road widening, meet on the line thereof, as described in the petition, and heard all the proof offered by parties interested in and affected thereby, and other persons competent to testify, and did go over and along the line of said proposed road, and by actual view of same, and the premises along and adjacent thereto, which are to be affected thereby, does find that the widening of Dublin Road is of sufficient importance to require that the engineer of Franklin County, Ohio, be instructed and directed to make a survey and plat thereof; therefore

BE IT RESOLVED, by the board of county commissioners of Franklin County, Ohio, that the engineer of Franklin County, Ohio, be and he hereby is instructed and directed to make a plat and survey of the proposed road widening, an accurate and detailed description of each tract of land which will be necessary to be taken, together with the names of each owner; shall set stakes at the termini of each right of way line and at all angles between such termini, and at sufficient other points on the right of way lines so that the bounds of the proposed road widening may be discernible to property owners and others interested, and make report to the board of county commissioners on or before the 19th day of May, 1937, at ten o'clock A.M., eastern standard, time. Said report shall set forth the opinion of the county engineer either for or against the granting of said (improvement), which report, together with the plat and survey of the proposed improvement, shall be deposited with the county commissioners. X

Voting Aye thereon: David A. Shade, Chas. W. Schneider and George G. Trabue.

May 18, 1937

Subject: Widening of Dublin Road
Land sought to be appropriated


Hon. Board of County Commissioners, Franklin County, Ohio.

Gentlemen: Pursuant to your order of May 6, 1937, I have made a survey and plat which is submitted herewith, showing the proposed widening of Dublin Road in Norwich Township, Franklin County, Ohio, to a width of 50 feet, together with a list of the property owners along the said road and the land to be taken.

I believe that a 50 foot width instead of a sixty foot road width as mentioned in the resolution of April 17, 1937, will be ample for the establishment of a proper roadway section. I am of the opinion that the proposed widening of the road to a fifty foot width will be of general public welfare and convenience and therefore recommend the proposed widening as shown on the accompanying plat. Respectfully submitted, Allan C. Slade, County Engineer.

NORWICH TOWNSHIP LANDS


OWNERS NAME	ORIGINAL QUANTITY	NO. OF ENTRIES	ACRES OWNED	AUDITORS DUPLICATE	ACRES SOUGHT TO BE APPROPRIATED*	MORTGAGEE	RODS OF FENCING TO BE RELOCATED
Emma A. Howard	2000	547	75.00	128.67	0.180	clear	38
Frederick Fishinger	2000	547	20.28	20.28	0.050	clear	26
Mary L Polley	2000	547	72.25	116.00	0.053	clear	0
Emma A Howard	2000	547	53.67	128.67	0.180	clear	50

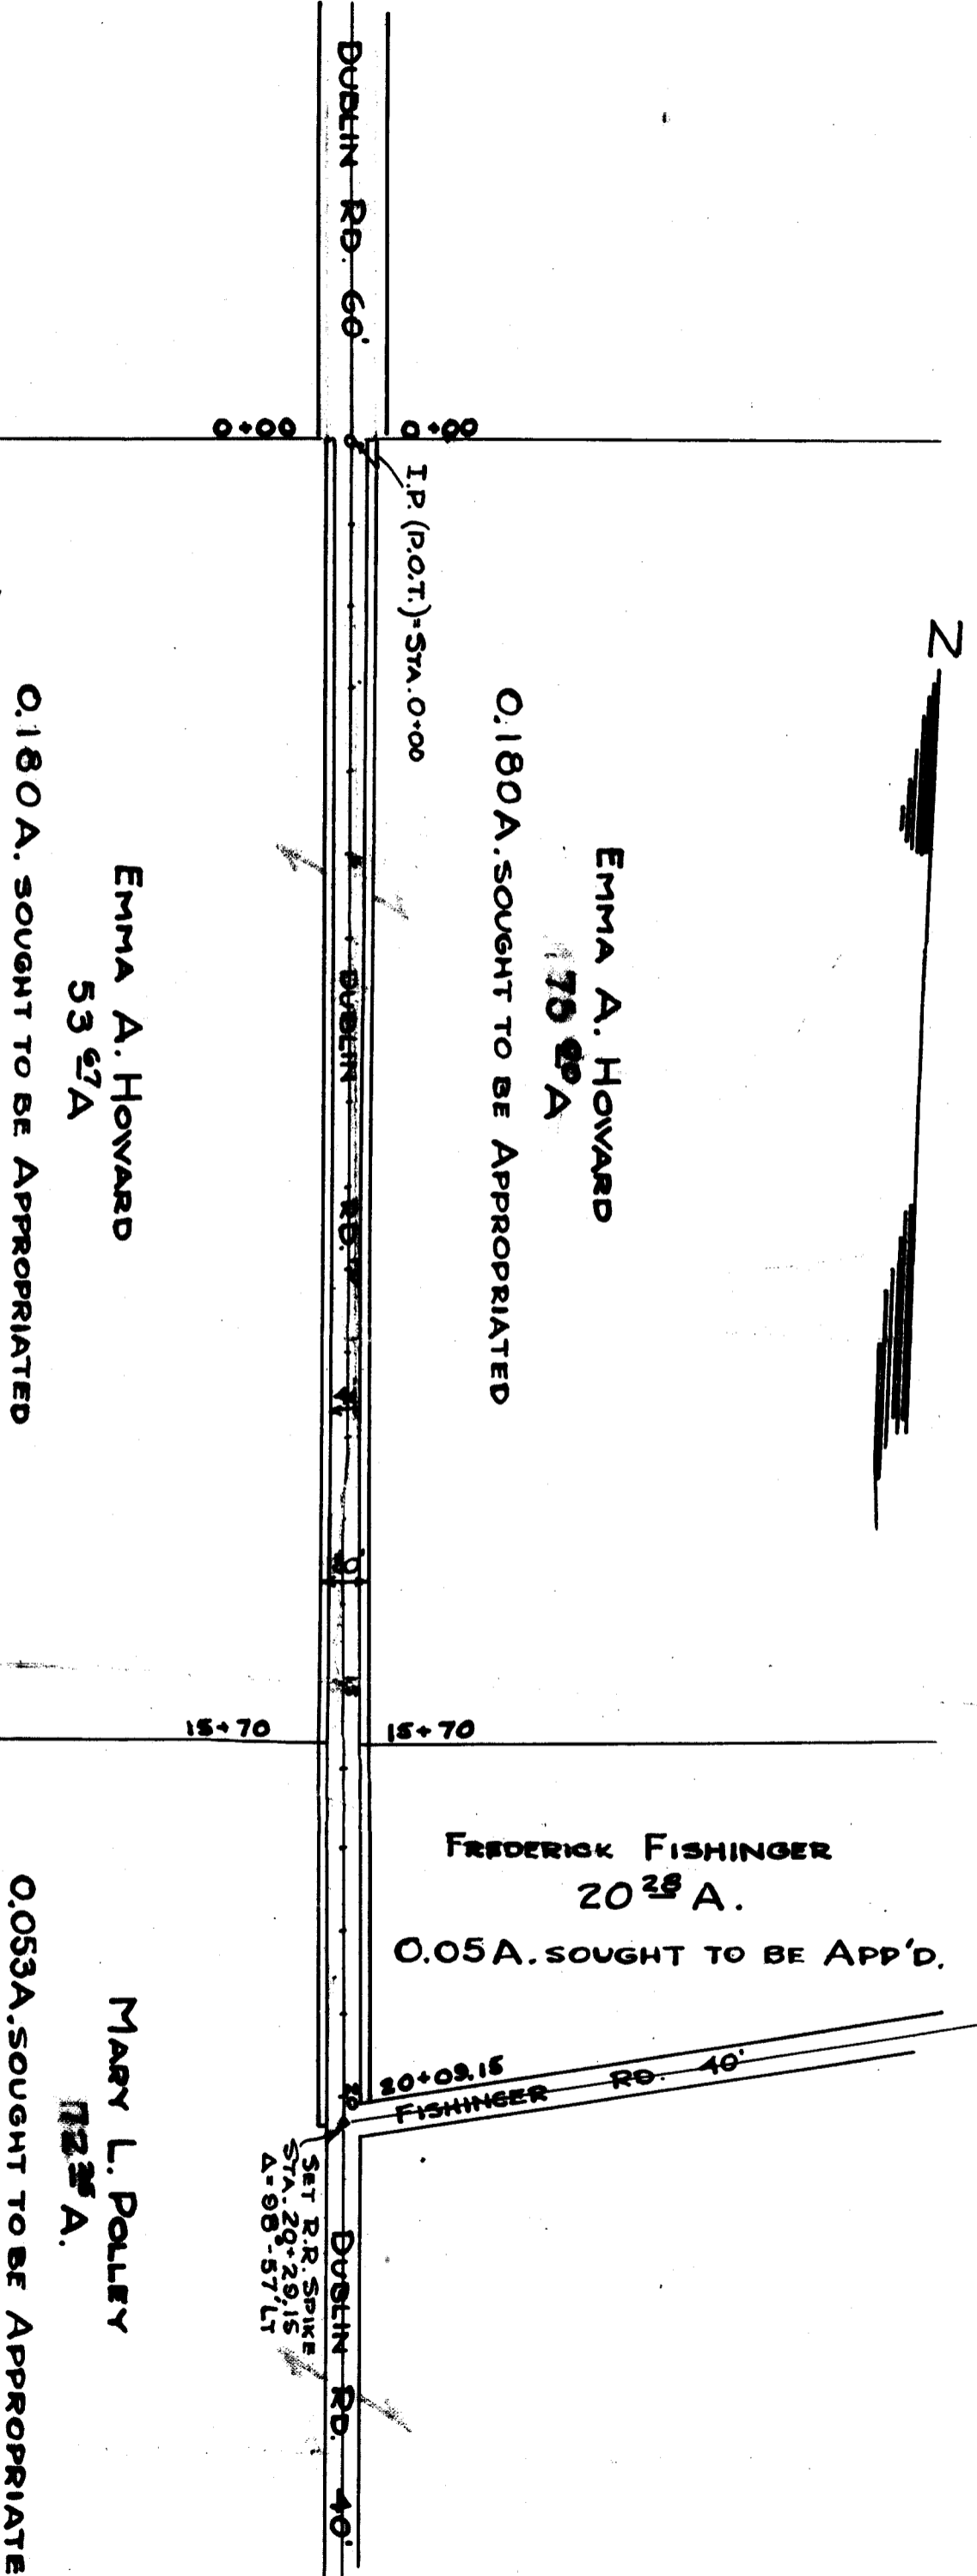

PLAT OF
DUBLIN RD.
NORWICH TWP. V.M.S. N^o547

APPROVED BY *[Signature]*
FRANKLIN CO. ENGINEER

DATE *May 19 1933* SCALE 1" = 200'

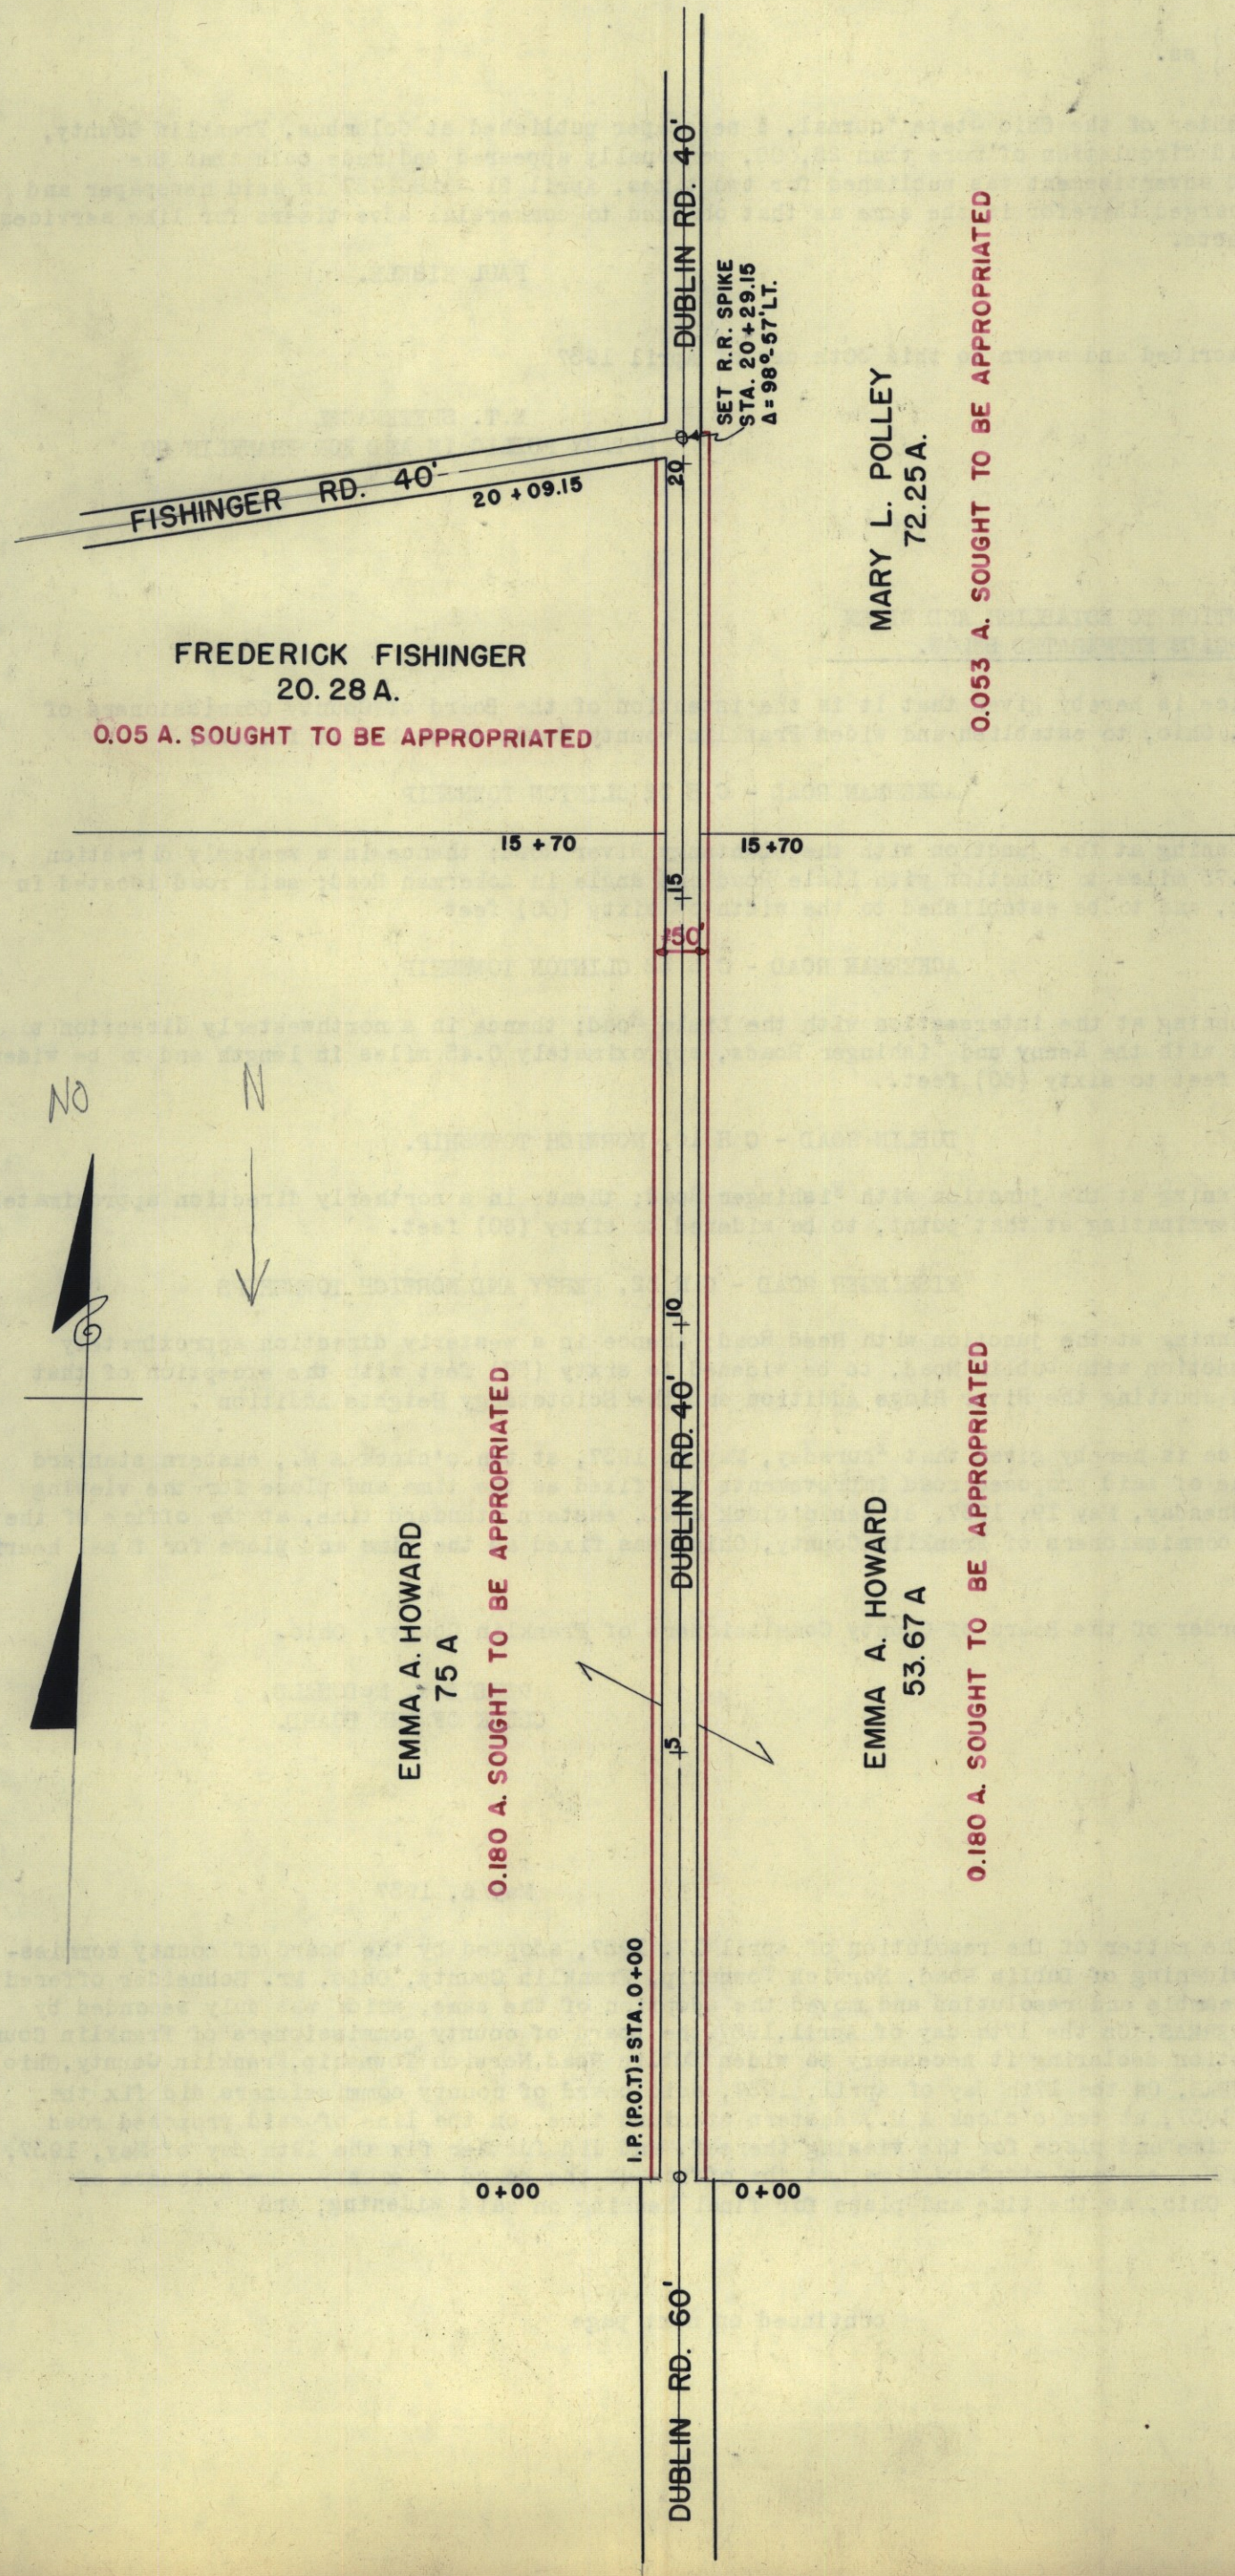

FRANKLIN CO. O., ROAD RECORD No. 15 Widening of Dublin Road

May 19, 1937

In the matter of the proceedings for the widening of Dublin Road, Norwich Township, Franklin County, Ohio, Mr. Schneider offered the following preamble and resolution and moved the adoption of the same, which was duly seconded by Mr. Trabue.

WHEREAS, on the 6th day of May, 1937, the board of county commissioners of Franklin County, Ohio, did by resolution duly adopted, authorize and direct the engineer of Franklin County, Ohio, to make report in writing relative to the widening of Dublin Road to said board on or before ten o'clock A.M., eastern standard time of Wednesday, May 19, 1937, said report to be in manner and form prescribed in section 6865 of the General Code; and

WHEREAS, this 19th day of May, 1937, was fixed as the final hearing in said matter, and the county engineer having filed his report thereon; and

WHEREAS, the board of county commissioners of Franklin County, Ohio, finds that the public welfare and convenience require the widening of Dublin Road, as shown in the report and on the plat submitted by the county engineer, to a width of fifty feet; therefore

BE IT RESOLVED, by the board of county commissioners of Franklin County, Ohio, that said Dublin Road herein referred to, is hereby found and determined to be of sufficient importance to the public convenience and welfare to cause the widening thereof to 50 feet, and as shown on plat submitted by the county engineer; and

BE IT FURTHER RESOLVED, that Wednesday, June 9, 1937, at ten o'clock A.M. eastern standard time, be and the same is hereby fixed as the time and the office of this board the place for hearing and considering claims for compensation and damages in said matter, and all claims shall be filed in writing with the board on or before the time of said hearing; and

BE IT FURTHER RESOLVED, that notice of the time and place for hearing said claims shall be served on the owner or owners personally, or by leaving a copy of the same at the usual place of residence of such owner or owners at least five days before the time fixed for said hearing, and the clerk of the board shall cause such notice to be given and make due report thereon as provided in section 6870 of the General Code of Ohio.

Voting Aye thereon: David A. Shade, Chas W. Schneider and George G. Trabue

PROOF OF SERVICE

STATE OF OHIO
COUNTY OF FRANKLIN

On the 26th day of May, 1937, personally appeared before me James S. Johnson, assistant County engineer, who being first duly sworn deposes and says that he served a copy of the attached notice upon each lot and land owner therein mentioned in the manner and at the time stated after their respective names.

These are the land owners, a part of whose land is sought to be appropriated on account of the widening of Dublin Road, in Norwich Township, Franklin County, Ohio.

NAME OF PERSON SERVED	HOW SERVED	WHEN SERVED
Emma A. Howard	By handing her personally a copy of said notice	5-24-37
Frederick Fishinger	By leaving a copy of said notice at the office of W. A. Fishinger	5-25-37
Mary L. Polley	By leaving a copy of said notice at her usual place of residence	5-24-37
Emma A. Howard	By handing her personally a copy of said notice	5-24-37

and further deponent saith not.

James S. Johnson
Assistant County engineer

Sworn to before me and signed in my presence this 26th day of May 1937.

R. F. Werner
Notary Public, Franklin County, O.
My comm. expires May 25, 1940.

NOTICE IN THE MATTER OF THE WIDENING OF DUBLIN ROAD
IN NORWICH TOWNSHIP.

Notice is hereby given that the survey made and plat filed with the board of county commissioners, by the county engineer, in the matter of the widening of Dublin Avenue, in Norwich Township, Franklin County, Ohio, on May 19, 1937, shows the appropriation of a portion of your lands to be necessary for the proposed improvement of said road, which road is more particularly described as follows:

Beginning at the junction with Fishinger Road; thence in a northerly direction approximately 0.35 miles and terminating at that point, to be widened to 50 feet.

You are further notified that Wednesday, June 9, 1937, at ten o'clock A.M. eastern standard time, at the office of the board of county commissioners of Franklin County, has been fixed as the time and place for hearing and considering claims that may be filed for lands to be taken for said widening and for damages on account thereof. Application for compensation and damages shall be made in writing any time before the time for hearing thereon. Failure to make such application shall be waiver of all rights thereto by every person interested therein, except minors or other persons under disability. By order of the board of county commissioners of Franklin County, Ohio. Bertha A. Young
Asst. clerk.

FRANKLIN CO. O., ROAD RECORD No. 15 Widening of Dublin Road

THE COL. B. B. MFG. CO. 74053

June 9, 1937

This being the day and hour fixed for considering claims that may be filed for compensation and damages in the matter of the proceedings for the proposed widening of Dublin Road, Norwich Township, same came on, and on motion of Mr. Schneider, seconded by Mr. Trabue, consideration of claims and action thereon was postponed to ten o'clock A M of Friday, June 18, 1937.

Voting Aye thereon: David A Shade, Chas W. Schneider and George G. Trabue.

June 18, 1937

This being the day and hour fixed by postponement for considering claims that may be filed for compensation and damages in the matter of the proceedings for the proposed widening of Dublin Road, Norwich Township, same came on, and on motion of Mr. Schneider, seconded by Mr. Trabue, consideration of claims and action thereon was again postponed to ten o'clock A M., of Tuesday, June 29, 1937.

Voting Aye thereon: David A Shade, Chas W Schneider and George G. Trabue.

June 29 1937

This being the day and hour fixed by postponement for considering claims that may be filed for compensation and damages in the matter of the proceedings for the proposed widening of Dublin Road, Norwich Township, same came on, and on motion of Mr. Schneider, seconded by Mr. Trabue, consideration of claims and action thereon was again postponed to 10:30 o'clock A M., of Wednesday, August 11, 1937.

Voting Aye thereon: David A Shade, Chas W. Schneider and George G. Trabue.

August 11, 1937

This being the day and hour fixed by postponement for considering claims that may be filed for compensation and damages in the matter of the proceedings for the proposed widening of Dublin Road, Norwich Township, same came on, and on motion of Mr. Schneider, seconded by Mr. Trabue, consideration of claims and action thereon was again postponed to 10:30 o'clock A M., of Wednesday, September 15, 1937.

Voting Aye thereon: David A Shade, Chas W Schneider and George G. Trabue.

September 15, 1937

This being the day and hour fixed by postponement for considering claims that may be filed for compensation and damages in the matter of the proceedings for the proposed widening of Dublin Road, Norwich Township, same came on, and on motion of Mr. Schneider, seconded by Mr. Trabue, consideration of claims and action thereon was again postponed to ten A M., of Saturday, October 23, 1937.

Voting Aye thereon: David A Shade, Chas W. Schneider and George G Trabue

October 23, 1937

This being the day and hour fixed by postponement for the purpose of considering claims for compensation and damages that may be filed in the matter of the proceedings for the widening of Dublin Road, Norwich Township, same came on, and the board of county commissioners finds the following claims for compensation and damages have been filed in accordance with the provisions of law, to wit:-

Emma A Howard	Cattle Crossing #9 Wire Fence Good Drainage		
Frederick Fishinger (Wm A Fishinger Ex)	26 rods stone fence @ \$3.00 .05 A. land @ 1000.00	\$76.00 <u>50.00</u>	\$126.00
Mary L Polley	.053 A land @ \$500.00	26.50	26.50

After due consideration of said claims for compensation and damages, and the hearing of evidence thereon, Mr. Schneider, a member of the board of county commissioners, offered the following preamble and resolution and moved the adoption of the same, which was duly seconded by Mr. Trabue, also a member of said Board.

BE IT RESOLVED, by the board of county commissioners of Franklin County, Ohio, that after due consideration of the claims filed for compensation and damages in the matter of the widening of Dublin Road, as above set forth, the board deems the following sums to be just and equitable as compensation for land taken and damages sustained by reason of said widening, and hereby makes the following awards, to wit:

Emma A Howard	0.360 A. land @ \$500.00 88 rods fence @ 1.50	\$180.00 <u>132.00</u>	\$312.00
Frederick Fishinger (Wm A Fishinger Ex)	0.05 A. land @ \$500.00 26 rods stone fence @ \$4.00	25.00 <u>104.00</u>	129.00
Mary L. Polley	0.053A Land @ \$500.00	26.50	26.50
		Grand Total	<u>\$467.50</u>

and

BE IT FURTHER RESOLVED, that in the opinion of the board of county commissioners of Franklin County, Ohio, the widening of Dublin Road, Norwich Township, is of sufficient importance to the public to cause all of the compensation and damages awarded on account thereof to be paid out of the county treasury, to wit: the total sum of \$467.50, and it is hereby so ordered; and

BE IT FURTHER RESOLVED, that the finding of the board of county commissioners is in favor of the widening of said Dublin Road to the width of fifty feet, and in accordance with the report and plat

FRANKLIN CO. O., ROAD RECORD No. 15 Widening of Dublin Road

submitted by the county engineer May 18, 1937, and upon the payment of the awards for compensation and damages, the county engineer be and he hereby is directed to stake out said road to the width of 50 feet on the line as shown on plat submitted by the county engineer.

Voting Aye thereon: David A Shade, Chas. W. Schneider and George G. Trabue.

Vouchers for above claimants
filed with County Auditor November 10, 1937.