

FRANKLIN CO. O., ROAD RECORD No. 16 Vacation of a portion of Gantz Road

THE COL. B. B. MFG. CO. 76473

Gantz Road - vacation of the old road at the new curve alignments north of Dyer Road

VACATION PORTION GANTZ ROAD.
 JACKSON TWP. VIEW APRIL 12 1943
 FINAL HEARING APRIL 16 1943

March 23 1943

Mr. Lauderbaugh offered the following preamble and resolution and moved the adoption of the same, which was duly seconded by Mr. Vigor.

WHEREAS, Section 6862 General Code of Ohio, provides that when the Board of County Commissioners is of the opinion that it will be for the public convenience and welfare to locate, establish, alter, widen, straighten, vacate or change the direction of a public road, they shall so declare by resolution; therefore

BE IT RESOLVED, By the Board of County Commissioners of Franklin County, Ohio, all of said Board being present and voting thereon and in favor thereof, that they do hereby declare that it is necessary for the public convenience and welfare that proceedings be had and taken to vacate a portion of Gantz Road, Jackson Township, which said portion is now not required for highway purposes due to the relocation of the alignment of the newly constructed Gantz Road; the portion to be vacated described as follows:-

Beginning at the west right of way line of relocated Gantz Road at the line dividing the properties of August and Martha Feyh and M. and Jeanette McDowell; thence westerly a distance of approximately 325 feet to an angle point in the old road; thence northerly along the center line of the old road a distance of approximately 530 feet to the west line of the relocated Gantz Road and there terminate.

and

BE IT FURTHER RESOLVED, That Monday April 12, 1943, at ten o'clock A.M. eastern standard time, on the line of said proposed road vacation be and the same is hereby fixed as the time and place for viewing same; and that Friday, April 16, 1943, at ten o'clock A.M., eastern standard time, at the office of the Board of County Commissioners of Franklin County, Ohio, be and hereby is fixed as the time and place for final hearing thereon; and the clerk of the Board be and he hereby is directed to cause legal publication thereof to be made in the Ohio State Journal.

Voting Aye thereon: George W. Watson, C.P. Lauderbaugh and Harry T Vigor.

STATE OF OHIO
 PROOF OF PUBLICATION

State of Ohio }
 Franklin County } ss.
 Robert W. Irwin
 Secretary - Treasurer of the Ohio
 State Journal, a newspaper published
 at Columbus, Franklin County, Ohio,
 with a paid circulation of more than
 25,000, personally appeared and
 made oath that the attached printed
 advertisement was published for

2 times, March 25, 1943

April 1, 1943

in said newspaper and that the rate
 charged therefor is the same as that
 charged to commercial advertisers
 for like services on annual contracts.

Robert W. Irwin


Subscribed and sworn to this 1st

day of April 1943

Josephine Scott

Notary Public in and for Franklin Co.

JOSEPHINE SCOTT, Notary Public
 My Commission Expires Aug. 1, 1944

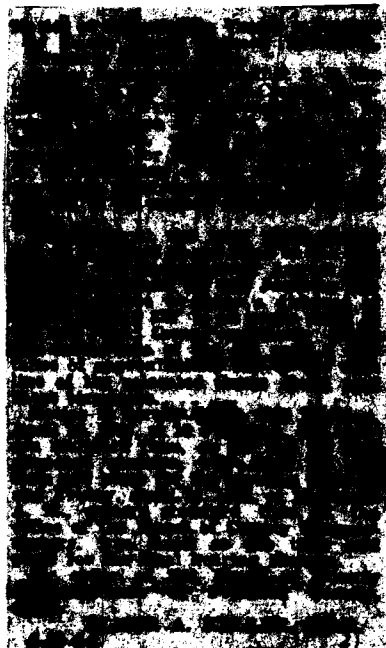

FRANKLIN CO. O., ROAD RECORD No. 16 Vacation of a portion of Gantz Road

THE COL. D. B. MFG. CO. 76473

ENGINEER DIRECTED TO PREPARE PLAT
AND SURVEY FOR THE VACATION OF A
PART OF GANTZ ROAD AND FILE REPORT
APRIL 16 1943

April 12 1943

In the matter of the resolution of March 23, 1943, adopted by the Board of County Commissioners for the vacation of a portion of Gantz Road, Jackson Township, Franklin County, Ohio, Mr. Lauderbaugh offered the following preamble and resolution and moved the adoption of the same, which was duly seconded by Mr. Vigor.

WHEREAS, on the 23rd day of March, 1943, the Board of county commissioners of Franklin County, Ohio, adopted a resolution declaring it necessary to vacate a portion of Gantz Road, Jackson Township, Franklin County, Ohio; and

WHEREAS, on the 23rd day of March, 1943, said Board of County Commissioners did fix the 12th day of April, 1943, at ten o'clock A.M., central war time, on the line of said proposed vacation as the time and place for the viewing thereof, and did further fix the 16th day of April, 1943, at ten o'clock A.M. central war time, at the office of the board of county commissioners of Franklin County, Ohio, as the time and place for the final hearing on said vacation; and

WHEREAS, legal notice by publication in the Ohio State Journal, a newspaper published in and of general circulation in said County was given of the time and place for viewing of said vacation and of the final hearing thereon; and

WHEREAS, The Board of County Commissioners of Franklin County, Ohio, did, on the 12th day of April, 1943, the day fixed for the viewing of the said proposed road vacation, meet on the line thereof, as described in the resolution and heard all the proof offered by parties interested in and affected thereby and other persons competent to testify, and did go over and along the line of said proposed road, and by actual view of same and the premises along and adjacent thereto which are to be affected thereby, does find that the vacation of said road is of sufficient importance to require that the engineer of Franklin County, Ohio, be instructed and directed to make a survey and plat thereof; therefore

BE IT RESOLVED, By the Board of County Commissioners of Franklin County, Ohio, that the engineer of Franklin County, Ohio, be and he hereby is instructed and directed to make a plat and survey of the proposed vacation of a portion of Gantz Road, an accurate and detailed description of each tract of land which will be necessary to be taken, together with the names of each owner; shall set stakes at the termini of each right of way lines and at all angles between such termini, and at sufficient other points in the right of way lines, so that the bounds of the proposed vacation may be discernible to property owners and others interested, and make report to the Board of county commissioners on or before the 16th day of April, 1943, at ten o'clock A.M. central war time. Said report shall set forth the opinion of the County Engineer either for or against the granting of said vacation, which report, together with the plat and survey of the proposed vacation of a portion of Gantz Road, shall be deposited with the County Commissioners.

Voting Aye thereon: George W. Watson, C.P. Lauderbaugh and Harry T Vigor.



April 16 1943


SUBJECT: VACATION OF UNUSED PORTION OF GANTZ ROAD
SEC. "B" JACKSON TWP. FRANKLIN COUNTY, O.

Hon. Board of County Commissioners, Franklin County, Ohio.
Gentlemen: Pursuant to your order of April 12, 1943, I have made a survey and plat, which I hereby submit, of a portion of Gantz Road, Section "B" Jackson Township, showing the proposed vacation of a portion of said road, and which said portion is described as follows:--

Gantz Road- Section "B", Jackson Township, being that part of Gantz Road not now used by Franklin County for right of way purposes, beginning at the west right of way line of relocated Gantz Road at the line dividing the properties of August and Martha Feyh and M. and Jeanette McDowell; thence westerly a distance of approximately 325' to an angle point in the old road, thence northerly along the center line of the old road a distance of approximately 530' to the west line of the relocated Gantz Road and there to terminate.

I am of the opinion that the proposed vacation of the aforesaid described portion of Gantz Road, Section "B", would be of no inconvenience to the general public, and I therefore recommend the said vacation as shown on the accompanying plat. In submitting this recommendation, however, one reservation must be made, - that the existing open ditch along the west line of the section of the vacated road through the lands owned by M. and Jeanette McDowell be kept open to provide drainage which naturally flows from the lands of Martha and August Feyh. Respectfully submitted Allan Slade, County Engineer.

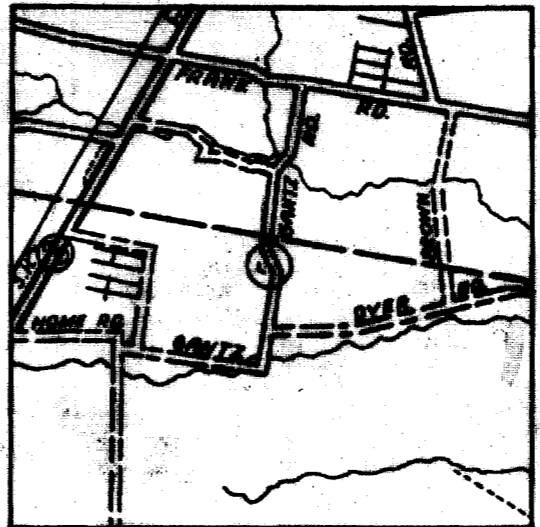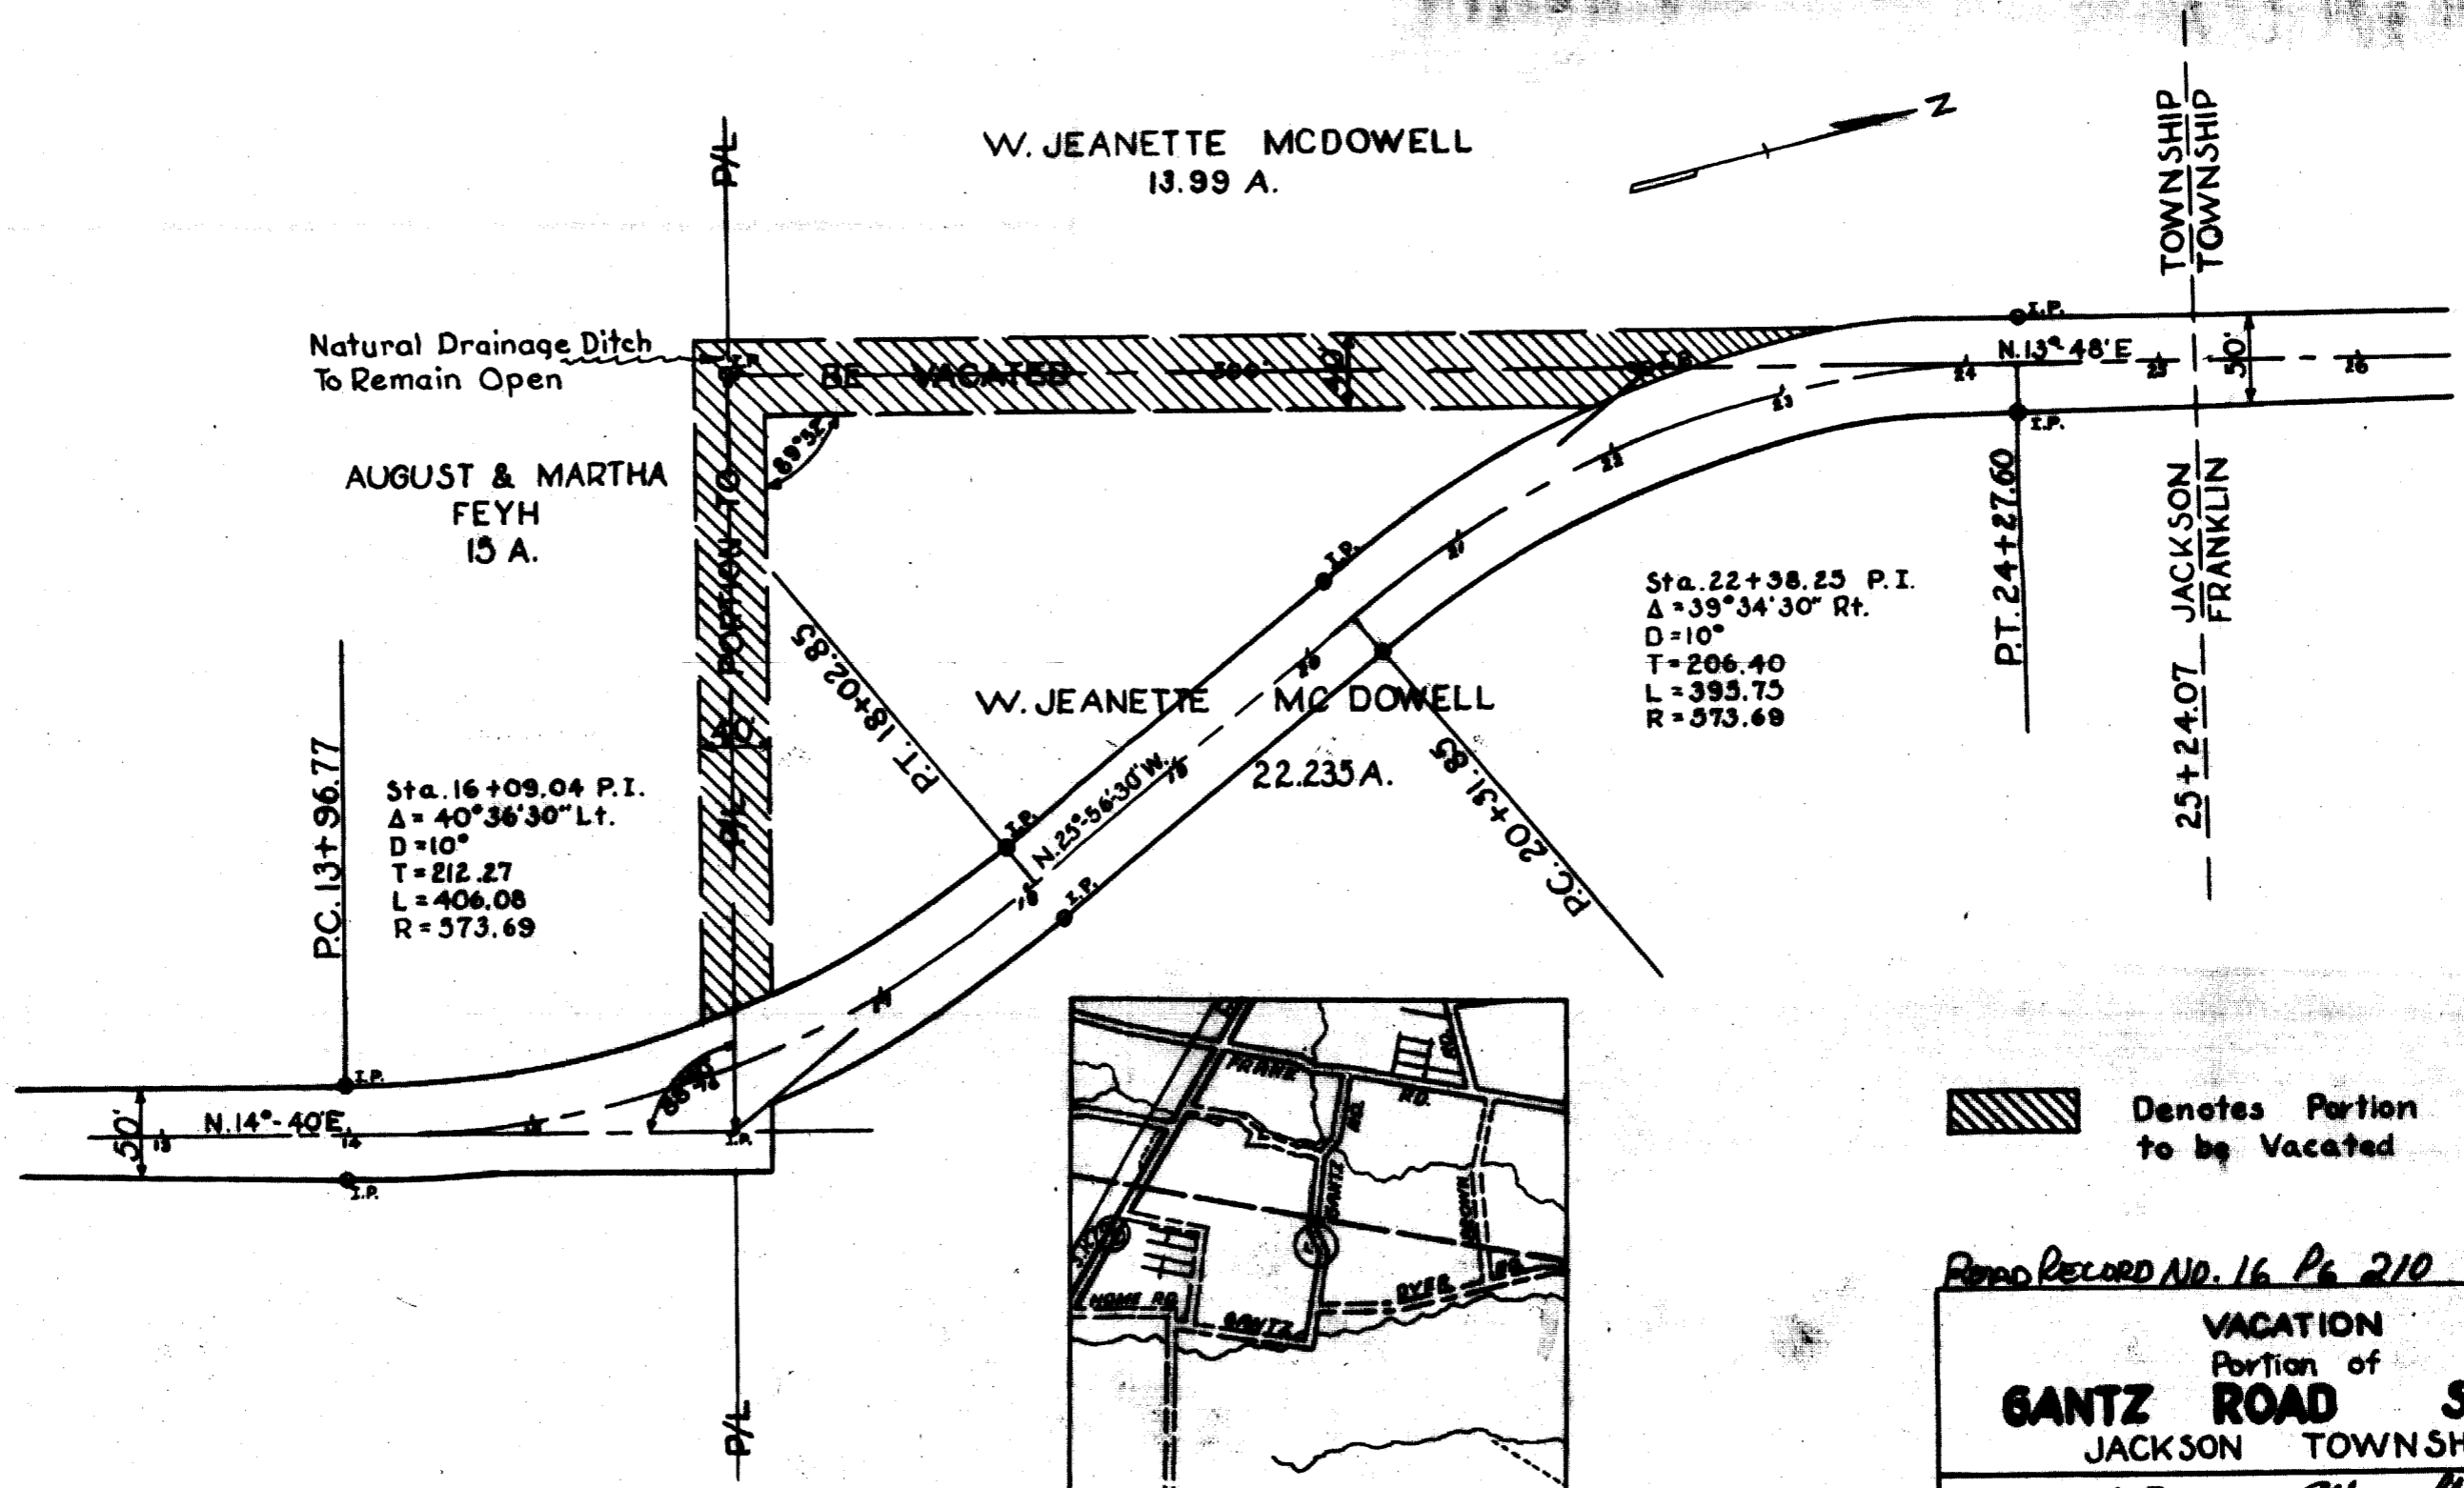

 Denotes Portion to be Vacated

Record No. 16 Pg 210

VACATION
Portion of
GANTZ ROAD SEC. 'B'
JACKSON TOWNSHIP

Approved By Allen Hale
Franklin County Engineer

Date 4-16-42 Scale 1"=100'