

PUBLIC ROAD PETITION

Columbus, Ohio
April 20, 1954

To the Honorable Board of County Commissioners of Franklin County, Ohio:

The Undersigned petitioners, freeholders of said County, residing in the vicinity of the proposed improvement hereinafter described, respectfully represent that the public convenience and welfare require the vacating of part of a Public Road on the line hereinafter described; and make application to you to institute and order proper proceedings in the premises for vacating such road; the same not being a road on the State Highway System.

The following is the general route and termini of said road:

Beginning at Park Boulevard between Lots 635 and 635 from the east line of Indianola Avenue to the west line of a 20 foot alley in Colonial Hills Plat No. 2 as shown of Record in Plat Book 20, Page 10, Franklin County Recorder's Office.

The following persons signed said petition: Charles V. Williams, Ruth A. Williams, Harold R. Dorsch, Robert N. Burnham, Richard E. Clapham, Margarite P. Clapham, Joseph H. Caslow, Ruth A. Caslow, Elmer A. Maurer, Elsie Maurer, James P. Yoakum, Norma Jean Yoakum, Gilbert R. Christian, Marjorie Christian, John M. Williams, Helen R. Williams, William E. Gill, Helen S. Gill, Helen I. Smith, William R. Smith, Kenneth L. Schirtzinger, Jean B. Schirtzinger, Richard W. Phillis, Marilyn H. Phillis, Gladys Marie Lutz and A. Dale Lutz, also Donald T. Atkinson and Betty J. Atkinson.

* * * * *

April 23, 1954

PETITION FOR VACATION OF PART OF PARK BOULEVARD,
SHARON TOWNSHIP, REFERRED TO ENGINEER FOR CHECKING.

Charles V. Williams, et al. on the 20th day of April, 1954, filed with the Board of County Commissioners of Franklin County, Ohio, a petition praying for the vacation of a street, described as follows:

Park Boulevard between Lots 635 and 636 from the east line of Indianola Avenue to the west line of a 20 foot alley in Colonial Hills Plat No. 2, as shown of Record in Plat Book 20, Page 10, Franklin County Recorder's Office.

On motion of Mr. Vigor, seconded by Mr. Koontz, said petition be and it hereby is referred to the County Engineer, with directions that he check same and report to the Board whether or not said petition is signed by the required number of property owners.

Voting Aye thereon: C. P. Lauderbaugh, Harry T. Vigor and Henry A. Koontz.

* * * * *

May 6, 1954

Board of County Commissioners
Franklin County, Ohio

Re: Vacation of part of a street namely Lots 635 and 636 on
Park Blvd., Sharon Township.

Gentlemen:-

I have checked the attached petition filed by Charles V. Williams, et al, praying for the vacation of a part of a Street, namely Lots 635 and 636 on Park Boulevard in Sharon Township, and find that the petition contains a sufficient number of signatures.

Respectfully submitted,

Guy Elbin, County Engineer

(Signed) Frank R. McIllyar
Land Agent

GE:FRM:cd

* * * * *

May 7, 1954

PETITION FILED FOR VACATION OF PART OF PARK BLVD.
FROM EAST LINE OF INDIANOLA AVE. TO WEST LINE OF
ALLEY IN COLONIAL HILLS PLAT NO. 2, SHARON TOWNSHIP.
VIEW MAY 24; HEARING JUNE 8, 1954.

Mr. Vigor offered the following preamble and resolution and moved the adoption of the same, which was duly seconded by Mr. Koontz:

WHEREAS, Charles V. Williams, et al. on the 20th day of April, 1954, presented a petition to the Board of County Commissioners of Franklin County, Ohio, signed by at least twelve freeholders of Franklin County, Ohio, residing in the vicinity of the proposed vacation, requesting said Board to vacate part of Park Boulevard in Sharon Township, Franklin County, the general route and termini thereof to be as follows:

Park Boulevard, between Lots 635 and 636 from the east line of Indianola Avenue to the west line of a 20 foot alley in Colonial Hills Plat No. 2 as shown of Record in Plat Book 20, Page 10, Franklin County Recorder's Office.

therefore

FRANKLIN CO. O., ROAD RECORD No. 18

THE COL. M. B. MFG. CO. 86947

Continued - Vacation of Part of Park Blvd. - Sharon Twp.

BE IT RESOLVED, BY the Board of County Commissioners of Franklin County, Ohio, that Monday, May 24, 1954, at ten o'clock a.m. is hereby fixed as the date and hour when the Board of County Commissioners will view the proposed vacation along the general route thereof, and that Tuesday, June 8, 1954, at ten o'clock a.m., is hereby fixed as the time and date for the final hearing on said petition and proposed vacation at the office of the Board of County Commissioners in the Court House of Franklin County, Ohio, and

BE IT FURTHER RESOLVED, That notice of the time and place for both such view and hearing be given by publication once a week for two consecutive weeks in the Ohio State Journal, a newspaper published in and having a general circulation in Franklin County, Ohio, where the proposed vacation is located, and that said notice, in addition to the date and place of such view and place and time of the final hearing, shall state briefly the character of the proposed vacation.

Voting Aye thereon: C. P. Lauderbaugh, Harry T. Vigor and Henry A. Koontz.

* * * * *

May 25, 1954

VACATION OF PART OF PARK BLVD. IN SHARON TOWNSHIP: VIEWED:
ENGINEER TO FILED REPORT BY JUNE 8, 1954.

In the matter of the petition filed for the vacation of a portion of Park Blvd., Mr. Vigor offered the following preamble and resolution and moved the adoption of the same, which was duly seconded by Mr. Koontz :

WHEREAS, On the 20th day of April, 1954, a petition was filed with this Board by Charles V. Williams, et al., praying for the vacation of Part of Park Blvd., between Lots 635 and 636 from the east line of Indianola Avenue to the west line of a 20 foot alley in Colonial Hills Plat No. 2, as shown of Record in Plat Book 20, Page 10, Franklin County Recorder's Office, in Sharon Township, Franklin County, Ohio; and

WHEREAS, On the 7th day of May, 1954, said Board of County Commissioners did fix the 24th day of May, 1954, at 10 o'clock A.M., on the line of the proposed vacation as the time and place for the viewing thereof, and did further fix June 8, 1954, at 10 o'clock A.M., at the office of the Board of County Commissioners of Franklin County, Ohio, as the time and place for the final hearing on said proposed vacation; and

WHEREAS, Legal notice by publication in the Ohio State Journal, a newspaper published in and of general circulation in said county, was given of the time and place for the viewing of said proposed vacation, and of the final hearing thereon; and

WHEREAS, The Board of County Commissioners of Franklin County, Ohio, did on the 24th day of May, 1954, meet on the line of said proposed street vacation, as described in the petition, and hear all the proof offered by parties interested in and affected thereby, and other persons competent to testify and did go over and along the line of said proposed street vacation, and by actual view of same, and the premises along and adjacent thereto which are to be affected thereby, does find that the vacation of said street is of sufficient importance to require that the Engineer of Franklin County, Ohio, be instructed and directed to make a survey and plat thereof; therefore

BE IT RESOLVED, By the Board of County Commissioners of Franklin County, Ohio, that the Engineer of Franklin County, Ohio, be and he hereby is instructed and directed to make a plat and survey of the proposed street vacation, an accurate and detailed description of each tract of land which will be necessary to be taken, together with the names of each owner; shall set stakes at the termini of each right-of-way line and at all angles between such termini and at such sufficient other points of the right-of-way lines so that the bounds of the proposed street vacation may be discernible to property owners and others interested, and make report to the Board of County Commissioners on or before the 8th day of June, 1954, at 10 o'clock A.M., eastern standard time. Said report shall set forth the opinion of the County Engineer either for or against the granting of said vacation, which report, together with the plat and survey of the proposed vacation shall be deposited with the County Commissioners.

Voting Aye thereon: C. P. Lauderbaugh, Harry T. Vigor and Henry A. Koontz. (Signed)

FRANKLIN CO. O., ROAD RECORD No. 18

THE COL. S. S. MFG. CO. 86947

Continued - Vacation of Part of Park Blvd. - Sharon Twp.

June 8, 1954

Board of County Commissioners
Franklin County, Ohio

Re: Vacation of Part of Park Boulevard in Sharon Township.

Gentlemen:-

Pursuant to your order of May 25, 1954, I have made a survey and plat, which I hereby submit, of part of a Road in Sharon Township, showing the proposed vacation of the following described Road:

Being a part of a Road, situated in the County of Franklin, Township of Sharon and State of Ohio, said Road to be vacated being described as follows:

Park Boulevard, between Lots 635 and 636 from the east line of Indianola Avenue to the West line of a 20 foot alley in Colonial Hills Plat No. 2 as shown of Record in Plat Book 20, Page 10, Franklin County Recorder's Office.

The petition praying for the vacation of said Road is on file in your office bearing a sufficient number of signatures of abutting property owners.

Utilities that are now within this Road and the easement granted by the sub-dividers for utilities is not to be vacated through this 60 foot Road sought to be vacated.

I am of the opinion that the proposed vacation of the aforesaid Road, with the exception above stated will be of no inconvenience to the general public and I, therefore, recommend the said vacation as shown on the accompanying plat.

GE:FRM:cd

ok on "D" 99
" " Rd. Map
" " N-237, 819, 40

Respectfully submitted,

Guy Elbin (Signed)
County Engineer




June 8, 1954

**HEARING ON PETITION TO VACATE PART OF PARK BLVD.
FROM EAST LINE OF INDIANOLA AVENUE TO WEST LINE
OF ALLEY IN COLONIAL HILLS, PLAT NO. 2, SHARON
TOWNSHIP, FOR DAMAGES TO BE HEARD JUNE 15, 1954.**

In the matter of the petition filed by Charles V. Williams, et al., with the Board of County Commissioners of Franklin County, Ohio, on the 20th day of April, 1954, praying for the vacation of part of Park Boulevard, between Lots 635 and 636 from the east line of Indianola Avenue to the west line of a 20 foot alley in Colonial Hills, Plat No. 2, Sharon Township, Mr. Koontz offered the following preamble and resolution and moved the adoption of the same, which was duly seconded by Mr. Vigor.

WHEREAS, on May 25, 1954, the Board of County Commissioners of Franklin County, Ohio, did, by resolution duly adopted, direct the Engineer of Franklin County, Ohio, to make a report in writing to this Board on or before 10 o'clock a.m., Tuesday, June 8, 1954, relative to the petition for the vacation of part of Park Boulevard, between Lots 635 and 636 from the East Line of Indianola Avenue to the West line of a 20 foot alley in Colonial Hills, Plat No. 2, Sharon Township; said report to be made in manner and form set forth and required by Section 5553.06 of the Ohio Revised Code; and

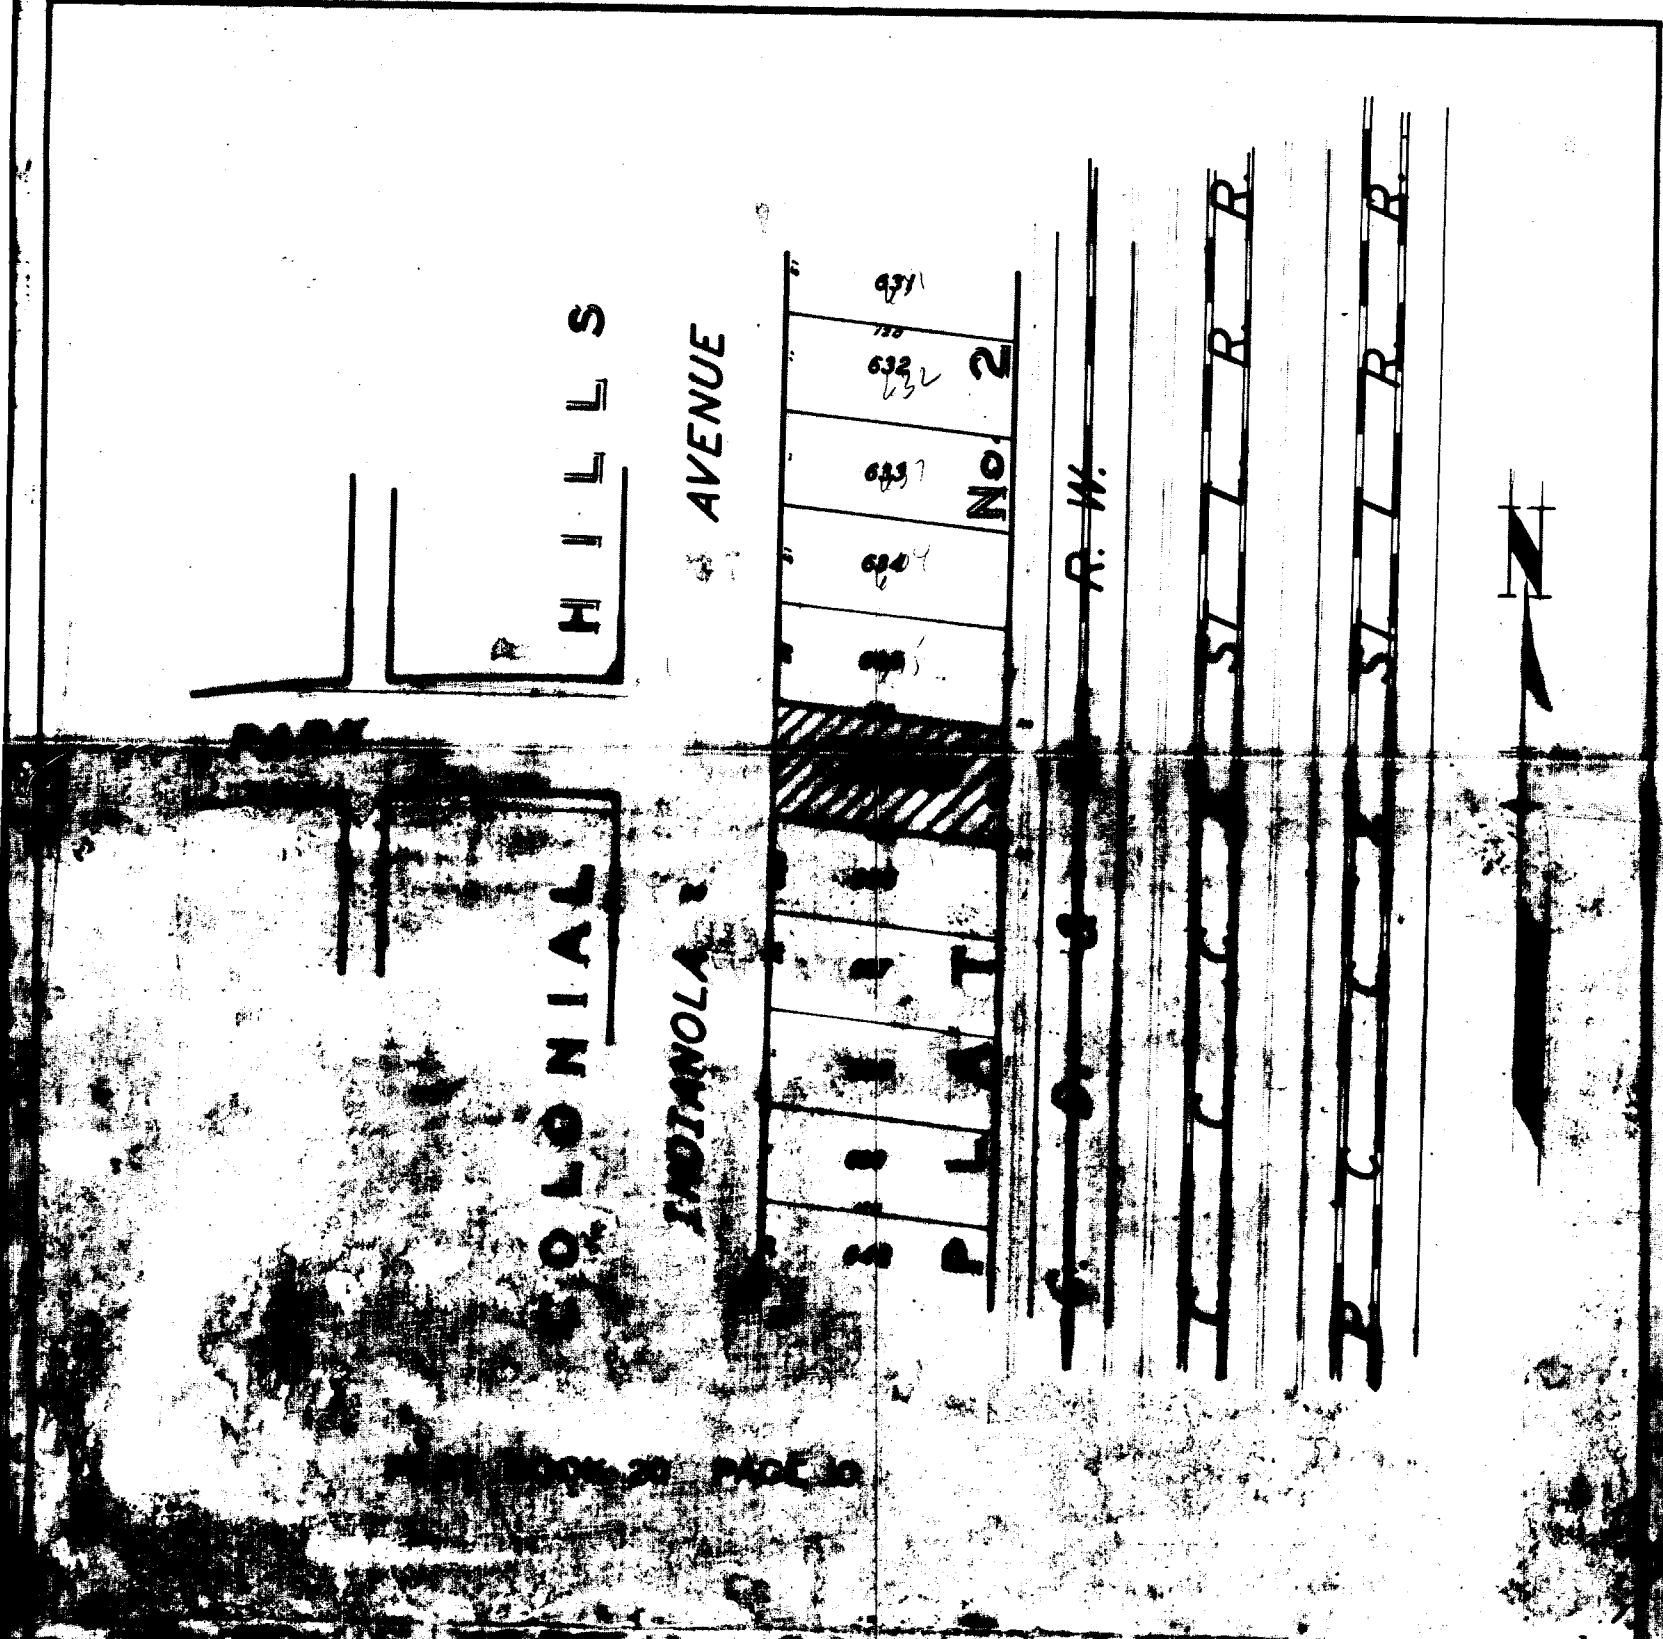

 DENOTES PORTION TO BE VACATED

VACATION
PART OF PARK BOULEVARD
COLONIAL HILLS PLAT No. 2

SHARON TWP. FRANKLIN COUNTY OHIO

APPROVED BY: *James E. Ellis*
 FRANKLIN COUNTY ENGINEER

DATE 6-8-54
 SCALE 1" = 100'

FRANKLIN CO. O., ROAD RECORD No. 18

THE COL. B. B. MFG. CO. 86947

Continued - Vacation of Part of Park Blvd. - Sharon Twp.

WHEREAS, Guy Elbin, County Engineer, did, on June 8, 1954, report thereon in writing, as follows:

"Board of County Commissioners, Franklin County, Ohio.

"Re: Vacation of Part of Park Boulevard in Sharon Township.

"Gentlemen:- Pursuant to your order of May 25, 1954, I have made a survey and plat, which I hereby submit, of part of a Road in Sharon Township, showing the proposed vacation of the following described Road:

"Being a part of a Road, situated in the County of Franklin Township of Sharon and State of Ohio, said Road to be vacated being described as follows:

"Park Boulevard, between Lots 635 and 636 from the east line of Indianola Avenue to the west line of a 20 foot alley in Colonial Hills Plat No. 2 as shown of Record in Plat Book 20, Page 10, Franklin County Recorder's Office,

"The petition praying for the vacation of said Road is on file in your office bearing a sufficient number of signatures of abutting property owners.

"Utilities that are now within this Road and the easement granted by the sub-dividers for utilities is not to be vacated through this 60 foot Road sought to be vacated.

"I am of the opinion that the proposed vacation of the aforesaid Road, with the exception above stated will be of no inconvenience to the general public and I, therefore, recommend the said vacation as shown on the accompanying plat.

"Respectfully submitted, (Signed) Guy Elbin, County Engineer."

and

WHEREAS, the Board of County Commissioners of Franklin County, Ohio, finds that the public utility and welfare do not require said Part of Park Boulevard, Sharon Township, and that the vacation thereof would not inconvenience the public; now, therefore,

BE IT RESOLVED, by the Board of County Commissioners of Franklin County, Ohio, that Tuesday, June 15, 1954, at 10 o'clock a. m., Eastern Standard Time, be, and the same is hereby, fixed as the time and the office of this Board, the place for hearing and considering claims shall be filed in writing with the Board on or before the time of said hearing, and

BE IT FURTHER RESOLVED, that any and all claims allowed shall be assessed against the abutting property owners affected by said vacation, and

BE IT FURTHER RESOLVED, that decision on said vacation is hereby deferred until claims for compensation and damages are heard and determined.

Voting Aye thereon: Harry T. Vigor and Henry A. Koontz.

Absent and not voting: C. P. Lauderbaugh.

June 15, 1954

PRAYER OF PETITION TO VACATE PART OF PARK BOULEVARD FROM EAST LINE OF INDIANOLA AVENUE TO WEST LINE OF ALLEY IN COLONIAL HILLS, PLAT NO. 2, SHARON TOWNSHIP - GRANTED.

This being the day and hour set by postponement for the purpose of considering claims for compensation and damages that may be filed in the matter of the petition of Charles V. Williams, et al., for the vacation of part of Park Boulevard from East line of Indianola Avenue to West Line of Alley in Colonial Hills, Plat No. 2, Sharon Township, Franklin County, Ohio, same came on and the Board of County Commissioners of Franklin County, Ohio, finds that there were no claims filed, and Mr. Koontz offered the following resolution and moved the adoption of the same, which was duly seconded by Mr. Vigor:

BE IT RESOLVED, by the Board of County Commissioners of Franklin County, Ohio, that the vacation of Part of Park Boulevard from East line of Indianola Avenue to West line of Alley in Colonial Hills, Plat No. 2, Sharon Township, Franklin County, Ohio, as recommended by the County Engineer, be vacated and as described in his report and shown on the plat submitted by him on June 8, 1954, and the same hereby is declared vacated, excepting, however, utilities that are now within this alley and the easement granted by the subdividers for utilities, which are not vacated.

Voting Aye thereon: Harry T. Vigor and Henry A. Koontz.

Absent and not voting: C. P. Lauderbaugh.
