

REQUEST FOR VACATIONING

Be it known that on this 10th day of September, 1955, Mr. Harold K. Luft and Mr. James R. Bolin, both being duly sworn, do depose and say that they are the President and Secretary, respectively, of the Eureka Construction Company, an Ohio Corporation, and the sole owner of a tract of land legally described as follows:

"Being Lots Numbers Two (2) through Ninety Five (95), inclusive, of Block Number One (1) and Reserves "A" and "B" of Eureka Park Addition as the same are numbered and delineated upon the recorded plat thereof of record in Plat Book 19, Page 63, and Deed Book 1879, Page 52, Recorder's Office, Franklin County, Ohio."

and further

that the Eureka Construction Company is desirous of replatting the area described above in accordance with the "Proposed Subdivision Plat" appended hereto as Exhibit No. 3,

and further

recognizing the necessity of first vacating certain streets and alleys currently dedicated and being of record in referenced Plat Book No. 19, Page 63, Recorder's Office, Franklin County, Ohio,

therefore

request approval of the vacationing of all streets and alleys located north of Lindbergh Drive and located in Franklin Township, Franklin County, Ohio, in Block Number One (1) of Eureka Park Addition, the same as numbered and delineated in prior referenced Plat Book 19, Page 63, Recorder's Office, Franklin County, Ohio, and as further indicated on the attached platting designated as Exhibit No. 1 A description of the streets and alleys sought to be vacated is as follows:

Chambers Avenue: From the present north right-of-way line of Lindbergh Drive extended westerly, north to the intersection of Eureka Boulevard and being fifty (50) feet in width.

Eureka Boulevard: From the present north right-of-way line of Lindbergh Drive, northwesterly to the present south corporation line of the City of Columbus, Ohio, and being sixty (60) feet in width.

Marvo Avenue: From the present east right-of-way line of Eureka Boulevard, east to the east lot lines of Lots Nos. 11 and 30 of Block No. 1 of the Eureka Park Addition and being fifty (50) feet in width.

Esther Avenue: From the present east right-of-way line of Eureka Boulevard, east to the east lot line of Lot No. 44, extended north, of Block No. 1 of the Eureka Park Addition and varying from fifty (50) to twenty five (25) feet in width.

Upland Avenue: From the present east right-of-way line of Chambers Avenue, east to the east lot lines of Lots Nos. 45 and 58 of Block No. 1 of the Eureka Park Addition and being fifty (50) feet in width.

Alley: Being the first fifteen (15) foot alley east of Eureka Boulevard, from the present north right-of-way line of Marvo Avenue, north to the present south corporation line of the City of Columbus, Ohio.

Alley: Being the first fifteen (15) foot alley east of Eureka Boulevard, from the present north right-of-way line of the first fifteen (15) foot alley north of Esther Avenue, north to the present south right-of-way line of Marvo Avenue.

Alley: Being the first fifteen (15) foot alley north of Esther Avenue, from the present east right-of-way line of Eureka Boulevard, east to the east lot lines of Lots Nos. 30 and 31 of Block No. 1 of the Eureka Park Addition.

Alley: Being the first fifteen (15) foot alley north of Upland Avenue, from the present east right-of-way line of Chambers Avenue, east to the east lot lines of Lots Nos. 44 and 45 of Block No. 1 of the Eureka Park Addition.

Alley: Being the first fifteen (15) foot alley west of Eureka Park Boulevard, from the present north right-of-way line of Lindbergh Drive, north to the present south right-of-way line of Upland Avenue.

Alley: Being the first fifteen (15) foot alley north of Lindbergh Drive, from the present east right-of-way line of Chambers Avenue, east to the intersection of the present west right-of-way line of the first fifteen (15) foot alley west of Eureka Boulevard.

Alley: Being the first fifteen (15) foot alley north of Lindbergh Drive, from the present east right-of-way line of Eureka Boulevard, east to the east lot lines of Lots Nos. 58 and 59 of Block No. 1 of the Eureka Park Addition.

Alley: Being the first fifteen (15) foot alley north of Marvo Avenue from the present south corporation line of the City of Columbus, Ohio, southeasterly to the east lot lines of Lots Nos. 10 and 11 of Block No. 1 of the Eureka Park Addition.

Affiants further declare that all of the area of Block One (1) of Eureka Park Addition lying in Franklin Township, Franklin County, Ohio, for which vacationing is requested has heretofore been used only as farmland and that there are no existant streets, alleys or other avenues permitting ingress or egress to or from this area.

Exhibit No. 2 represents the area directly to the south of the area for which vacationing is requested.

In witness thereof, the said Harold K. Luft, President and James R. Bolin, Secretary, of the Eureka Construction Company in pursuance to a resolution adopted by its Board of Directors, on the 9th day of September, 1955, have hereinto caused its corporate seal to be affixed and these presents to be subscribed by its President and Secretary this 10th day of September, 1955.

Harold K. Luft (Signed)
President

James R. Bolin (Signed)
Secretary

FRANKLIN CO. O., ROAD RECORD No. 18

THE COL. B. B. MFG. CO. 86947

Contd. - Vac. of Streets & Alleys in Eureka Park Add. - Franklin Twp.

Be it remembered, that on this 10th day of September, 1955, before me, a Notary Public, in and for said county, personally came the above named Eureka Construction Company by Harold K. Luft, its President, and James R. Bolin, its Secretary, and as such President and Secretary, duly authorized by resolution adopted by the Board of Directors of said corporation, on the 9th day of September, 1955, acknowledged the same to be their voluntary act and deed for purposes therein mentioned.

In testimony whereof, I have hereunto subscribed my name and affixed my official seal, on the day and year aforesaid.

E. R. Green (Signed)
My commission expires
March 24, 1956.

* * * * *

NOTICE OF INTENTION TO VACATE PORTIONS OF
STREETS AND ALLEYS IN EUREKA PARK ADDITION,
FRANKLIN TOWNSHIP, FRANKLIN COUNTY, OHIO.

Notice is hereby given that it is the intention of the Board of County Commissioners of Franklin County, Ohio, to vacate portions of Streets and Alleys in Eureka Park Addition, Franklin Township, Franklin County, Ohio, and being described as follows:

Chambers Avenue: From the present north right-of-way line of Lindbergh Drive extended westerly, north to the intersection of Eureka Boulevard and being fifty (50) feet in width.

Eureka Boulevard: From the present north right-of-way line of Lindbergh Drive, north-westerly to the present south corporation line of the City of Columbus, Ohio, and being sixty (60) feet in width.

Marvo Avenue: From the present east right-of-way line of Eureka Boulevard, east to the east lot lines of Lots Nos. 11 and 30 of Block No. 1 of the Eureka Park Addition and being fifty (50) feet in width.

Esther Avenue: From the present east right-of-way line of Eureka Boulevard, east to the east lot line of Lot No. 44, extended north, of Block No. 1 of the Eureka Park Addition and Varying from (50) fifty to Twenty five (25) feet in width.

Upland Avenue: From the present east right-of-way line of Chambers Avenue, east to the east lot lines of Lots Nos. 45 and 58 of Block No. 1 of the Eureka Park Addition and being fifty (50) feet in width.

Alley: Being the first fifteen (15) foot alley east of Eureka Boulevard, from the present north right-of-way line of Marvo Avenue, north to the present south corporation line of the City of Columbus, Ohio.

Alley: Being the first fifteen (15) foot alley east of Eureka Boulevard, from the present north right-of-way line of the first fifteen (15) foot alley north of Esther Avenue, north to the present south right-of-way line of Marvo Avenue.

Alley: Being the first fifteen (15) foot alley north of Esther Avenue from the present east right-of-way line of Eureka Boulevard, east to the east lot lines of Lots Nos. 30 and 31 of Block No. 1 of the Eureka Park Addition.

Alley: Being the first fifteen (15) foot alley north of Upland Avenue, from the present east right-of-way line of Chambers Avenue, east to the east lot lines of Lots Nos. 44 and 45 of Block No. 1 of the Eureka Park Addition.

Alley: Being the first fifteen (15) foot alley west of Eureka Park Boulevard, from the present north right-of-way line of Lindbergh Drive north to the present south right-of-way line of Upland Avenue.

Alley: Being the first fifteen (15) foot alley north of Lindbergh Drive, from the present east right-of-way line of Chambers Avenue, east to the intersection of the present west right-of-way line of the first Fifteen (15) foot alley west of Eureka Boulevard.

Alley: Being the first fifteen (15) foot alley north of Lindbergh Drive, from the present east right-of-way line of Eureka Boulevard, east to the east lot lines of Lots Nos. 58 and 59 of Block No. 1 of the Eureka Park Addition.

Alley: Being the first fifteen (15) foot alley north Marvo Avenue from the present south corporation line of the City of Columbus, Ohio, Southeasterly to the east lot lines of Lots Nos. 10 and 11 of Block No. 1 of the Eureka Park Addition.

Notice is hereby given that Wednesday, October 19, 1955, at ten o'clock A.M., on the line of said proposed streets and alleys vacation, was fixed as the time and place for viewing thereof, and Friday, November 18, 1955, at ten o'clock A.M., at the office of the Board of County Commissioners, was fixed as the time and place for the final hearing thereon.

By order of the Board of County Commissioners of Franklin County, Ohio.

Ella A. McCarley, Ass't Clerk

(2t) September 26 & October 3, 1955

Please send three (3) copies of
Proof of Publication.

FRANKLIN CO. O., ROAD RECORD No. 18

THE COL. S. B. MFG. CO. 86947

Contd. - Vac. of Streets & Alleys in Eureka Park Add. - Franklin Twp.

September 16, 1955

VACATION OF STREETS AND ALLEYS IN EUREKA PARK
ADDITION BY UNANIMOUS VOTE OF BOARD OF COUNTY
COMMISSIONERS: VIEW, OCTOBER 19, 1955, at
10 A.M., HEARING: NOVEMBER 18, 1955, at 10 A.M.
FRANKLIN TOWNSHIP.

Mr. Lauderbaugh, offered the following preamble and resolution and moved the adoption of the same, which was duly seconded by Mr. Vigor:

WHEREAS, Section 5553.04 of the Revised Code of Ohio provides that when the Board of County Commissioners is of the opinion that it will be for the public convenience and welfare to locate, establish, alter, widen, straighten, vacate or change the direction of a public road, they shall so declare by resolution; therefore

BE IT RESOLVED, by the Board of County Commissioners of Franklin County, Ohio, all of said Board being present and voting thereon, that they do hereby declare that it is necessary for the public convenience and welfare that proceedings be had and taken to vacate portions of Streets and Alleys in Eureka Park Addition, Franklin Township, Franklin County, Ohio, and being described as follows:

Chambers Avenue: From the present north right-of-way line of Lindbergh Drive extended westerly, north to the intersection of Eureka Boulevard and being fifty (50) feet in width.

Eureka Boulevard: From the present north right-of-way line of Lindbergh Drive, northwesterly to the present south corporation line of the City of Columbus, Ohio, and being sixty (60) feet in width.

Marvo Avenue: From the present east right-of-way line of Eureka Boulevard, east to the east lot lines of Lots Nos. 11 and 30 of Block No. 1 of the Eureka Park Addition and being fifty (50) feet in width.

Esther Avenue: From the present east right-of-way line of Eureka Boulevard, east to the east lot line of Lot No. 44, extended north, of Block No. 1 of the Eureka Park Addition and varying from fifty (50) to twenty five (25) feet in width.

Upland Avenue: From the present east right-of-way line of Chambers Avenue, east to the east lot lines of Lots Nos. 45 and 58 of Block No. 1 of the Eureka Park Addition and being fifty (50) feet in width.

Alley: Being the first fifteen (15) foot alley east of Eureka Boulevard, from the present north right-of-way line of Marvo Avenue, north to the present south corporation line of the City of Columbus, Ohio.

Alley: Being the first fifteen (15) foot alley east of Eureka Boulevard, from the present north right-of-way line of the first fifteen (15) foot alley north of Esther Avenue north to the present south right-of-way line of the first fifteen (15) foot alley north of Esther Avenue, north to the present south right-of-way line of Marvo Avenue.

Alley: Being the first fifteen (15) foot alley north of Esther Avenue, from the present east right-of-way line of Eureka Boulevard, east to the east lot lines of Lots Nos. 30 and 31 of Block No. 1 of the Eureka Park Addition.

Alley: Being the first fifteen (15) foot alley north of Upland Avenue, from the present east right-of-way line of Chambers Avenue, east to the east lot lines of Lots Nos. 44 and 45 of Block No. 1 of the Eureka Park Addition.

Alley: Being the first fifteen (15) foot alley west of Eureka Park Boulevard, from the present north right-of-way line of Lindbergh Drive, north to the present south right-of-way line of Upland Avenue.

Alley: Being the first fifteen (15) foot alley north of Lindbergh Drive, from the present east right-of-way line of Chambers Avenue, east to the intersection of the present west right-of-way line of the first fifteen (15) foot alley west of Eureka Boulevard.

Alley: Being the first fifteen (15) foot alley north of Lindbergh Drive, from the present east right-of-way line of Eureka Boulevard, east to the east lot lines of Lots Nos. 58 and 59 of Block No. 1 of the Eureka Park Addition.

Alley: Being the first fifteen (15) foot alley north of Marvo Avenue from the present south corporation line of the City of Columbus, Ohio, southeasterly to the east lot lines of Lots Nos. 10 and 11 of Block No. 1 of the Eureka Park Addition.

and

BE IT FURTHER RESOLVED, that Wednesday, October 19, 1955, at 10 o'clock a.m., on the line of said proposed road vacation, be and the same is hereby fixed as the time and place for viewing same; and that Friday, November 18, 1955, at 10 o'clock a.m., at the office of the Board of County Commissioners of Franklin County, Ohio, be and hereby is fixed as the time and place for final hearing thereon, and the Clerk or Assistant Clerk of the Board of County Commissioners is hereby directed to cause legal publication thereof to be made in the Ohio State Journal.

Voting Aye thereon: Henry A. Koontz, C. P. Lauderbaugh and Harry T. Vigor.

* * * * *

FRANKLIN CO. O., ROAD RECORD No. 18

THE COL. B. B. MFG. CO. 86947

Contd. - Vac. of Streets & Alleys in Eureka Park Add. - Franklin Twp.

VACATION OF STREETS AND ALLEYS IN EUREKA PARK ADDITION,
FRANKLIN TOWNSHIP, BY UNANIMOUS VOTE OF BOARD OF COUNTY
COMMISSIONERS, VIEWED: ENGINEER TO FILE REPORT BY NOVEMBER 18, 1955.

In the matter of the resolution of September 16, 1955, adopted by the Board of County Commissioners for the vacation of streets and alleys in Eureka Park Addition, Franklin Township, Mr. Lauderbaugh offered the following preamble and resolution and moved the adoption of the same, which motion was duly seconded by Mr. Vigor:

WHEREAS, on the 16th day of September, 1955, the Board of County Commissioners of Franklin County, Ohio, adopted a resolution declaring it necessary to vacate the streets and alleys in Eureka Park Addition, Franklin Township; and

WHEREAS, on the 16th day of September, 1955, said Board of County Commissioners did fix the 19th day of October, 1955, at 10 o'clock a.m., on the line of said proposed vacation, as the time and place for the viewing thereof, and did further fix the 18th day of November, 1955 at 10 o'clock a.m., at the office of the Board of County Commissioners of Franklin County, Ohio, as the time and place for final hearing of said vacation; and

WHEREAS, Legal Notice by publication in the Ohio State Journal, a newspaper published in and of general circulation in said County, was given of the time and place for the viewing of said vacation and of the final hearing thereon; and

WHEREAS, the Board of County Commissioners of Franklin County, Ohio, did, on the 19th day of October, 1955, the day fixed for the viewing of the said proposed vacation, meet on the line thereof, as described in the resolution of September 16, 1955, and heard all the proof offered by parties interested in and affected thereby, and other persons competent to testify, and did go over and along the line of said proposed vacation, and by actual view of same, and the premises along and adjacent thereto which are to be affected thereby, does find that the vacation of streets and alleys in Eureka Park Addition, Franklin Township is of sufficient importance to require that the Engineer of Franklin County, Ohio, be instructed and directed to make a survey and plat thereof; therefore,

BE IT RESOLVED, by the Board of County Commissioners of Franklin County, Ohio, that the Engineer of Franklin County, Ohio, be, and he hereby is, instructed and directed to make a plat and survey of the proposed vacation of streets and alleys in Eureka Park Addition, Franklin Township, an accurate and detailed description of each tract of land which will be necessary to be taken, together with the names of each owner, and to set stakes at the termini of each right-of-way line and at all angles between such termini, and at sufficient other points in the right-of-way lines so that the bounds of the proposed vacation may be discernible to property owners and others interested, and make a report to the Board of County Commissioners on or before the 18th day of November, 1955, at ten o'clock a.m.; Said report shall set forth the opinion of the County Engineer either for or against the granting of said vacation, which report, together with the plat and survey of the proposed vacation, shall be deposited with the County Commissioners.

Voting Aye thereon: Henry A. Koontz, C. P. Lauderbaugh and Harry T. Vigor.

* * * * *

November 18, 1955

Board of County Commissioners
Franklin County, Ohio.

Re: Vacation of parts of Streets and Alleys in Eureka
Park Addition, Franklin Township.

Gentlemen:-

Pursuant to your order of October 21, 1955, I have made a survey and plat, which I hereby submit, of the streets and alleys in Eureka Park Addition, Franklin Township, showing the proposed vacation of the following described streets and alleys:

RECEIVED

OCT 4 1955

BOARD OF COUNTY COMMISSIONERS
FRANKLIN COUNTY, OHIO

PROOF OF PUBLICATION

State of Ohio }
Franklin County } ss.

Robert W. Irwin of The Ohio State Journal, a newspaper published at Columbus, Franklin County, Ohio, with a paid circulation of more than 25,000, personally appeared and made oath that the attached printed advertisement was published for

2 times, September 26,

1955, October 3, 1955

in said newspaper and that the rate charged therefor is the same as that charged to commercial advertisers for like services on annual contracts.

Robert W. Irwin

Subscribed and sworn to this 3rd.

day of October 19 55

Josephine Scott
Notary Public in and for Franklin County

Unit L595

JOSEPHINE SCOTT, Notary Public
MY COMMISSION EXPIRES AUG. 3, 1956

NOTICE OF INTENTION TO VACATE PORTIONS OF STREETS AND ALLEYS IN EUREKA PARK ADDITION, FRANKLIN TOWNSHIP, FRANKLIN COUNTY, OHIO.

Notice is hereby given that it is the intention of the Board of County Commissioners of Franklin County, Ohio, to vacate portions of Streets and Alleys in Eureka Park Addition, Franklin Township, Franklin County, Ohio, and being described as follows:

Chambers Avenue: From the present north right-of-way line of Lindbergh Drive extended westerly, north to the intersection of Eureka Boulevard and being fifty (50) feet in width.

Eureka Boulevard: From the present north right-of-way line of Lindbergh Drive, northwesterly to the present south corporation line of the City of Columbus, Ohio, and being sixty (60) feet in width.

Marvo Avenue: From the present east right-of-way line of Eureka Boulevard, east to the east lot lines of Lots Nos. 11 and 20 of Block No. 1 of the Eureka Park Addition and being fifty (50) feet in width.

Esther Avenue: From the present east right-of-way line of Eureka Boulevard, east to the east lot line of Lot No. 44, extended north, of Block No. 1 of the Eureka Park Addition and varying from fifty (50) to Twenty five (25) feet in width.

Upland Avenue: From the present east right-of-way line of Chambers Avenue, east to the east lot lines of Lots Nos. 45 and 58 of Block No. 1 of the Eureka Park Addition and being fifty (50) feet in width.

Alley: Being the first fifteen (15) foot alley east of Eureka Boulevard, from the present north right-of-way line of Marvo Avenue, north to the present south corporation line of the City of Columbus, Ohio.


Alley: Being the first fifteen (15) foot alley east of Eureka Boulevard, from the present north right-of-way line of the first fifteen (15) foot alley north of Esther Avenue, north to the present south right-of-way line of Marvo Avenue.

Alley: Being the first fifteen (15) foot alley north of Esther Avenue, from the present east right-of-way line of Eureka Boulevard, east to the east lot lines of Lots Nos. 20 and 31 of Block No. 1 of the Eureka Park Addition.

Alley: Being the first fifteen (15) foot alley north of Upland Avenue, from the present east right-of-way line of Chambers Avenue, east to the east lot lines of Lots Nos. 44 and 45 of Block No. 1 of the Eureka Park Addition.

Alley: Being the first fifteen (15) foot alley west of Eureka Park Boulevard, from the present north right-of-way line of Lindbergh Drive, north to the present south right-of-way line of Upland Avenue.

Alley: Being the first fifteen (15) foot alley north of Lind...

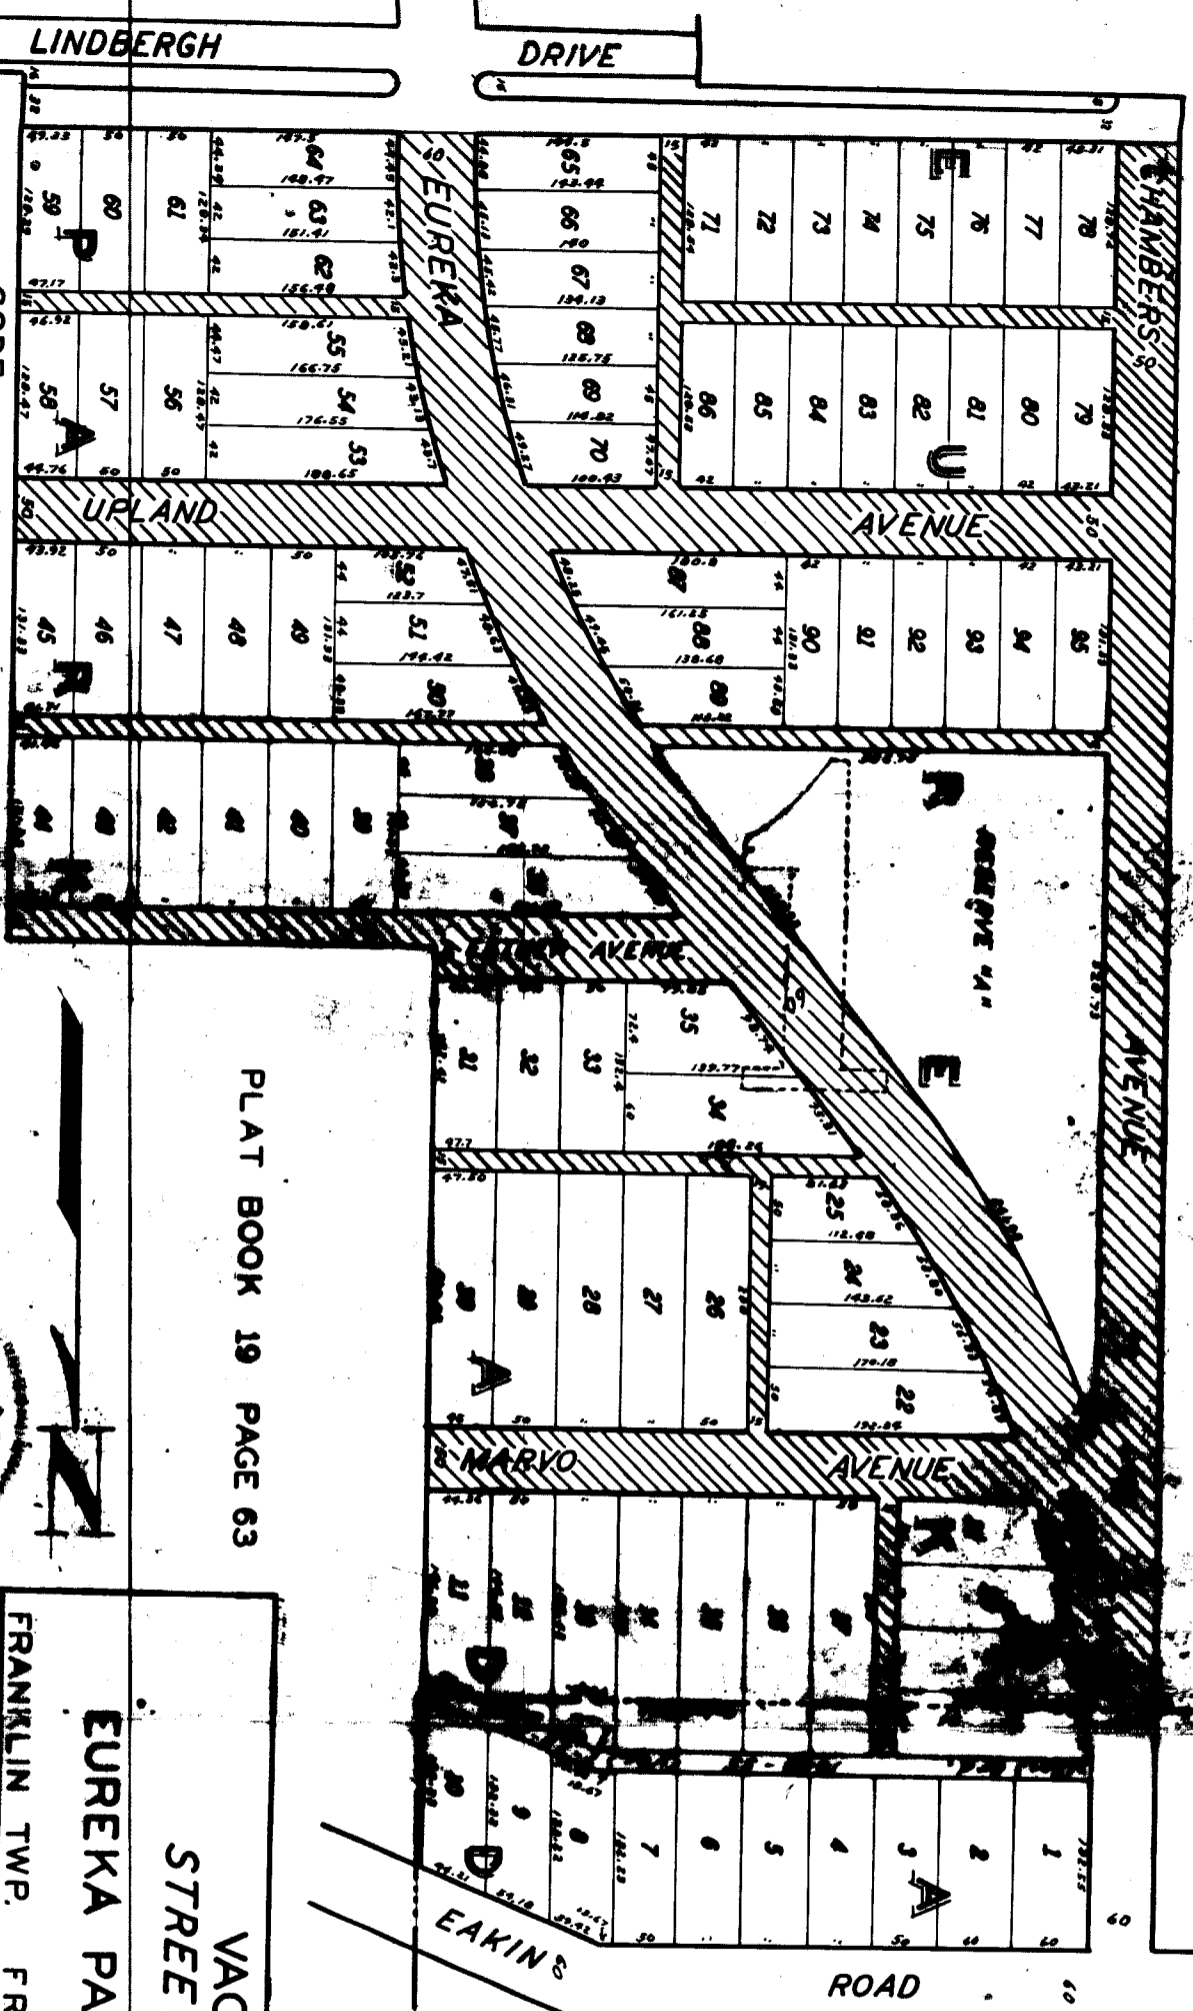

PLAT BOOK 19 PAGE 63

VACATION
STREETS AND ALLEYS

EUREKA PARK ADDITION

FRANKLIN TWP. FRANKLIN COUNTY OHIO

APPROVED BY *Ray E. Blair*
FRANKLIN COUNTY ENGINEER

REGISTERED 18, 1955

SCALE 1" = 120' ±



FRANKLIN CO. O., ROAD RECORD No. 18

THE COL. B. E. MFG. CO. 86947

Contd. - Vac. of Streets & Alleys in Eureka Park Add. - Franklin Township

Chambers Avenue: From the present north right-of-way line of Lindbergh Drive extended westerly, north to the intersection of Eureka Boulevard and being fifty (50) feet in width.

Eureka Boulevard: From the present north right-of-way line of Lindbergh Drive, northwesterly to the present south corporation line of the City of Columbus, Ohio, and being sixty (60) feet in width.

Marvo Avenue: From the present east right-of-way line of Eureka Boulevard, east to the east lot lines of Lots Nos. 11 and 30 of Block No. 1 of the Eureka Park Addition and being fifty (50) feet in width.

Esther Avenue: From the present east right-of-way line of Eureka Boulevard, east to the east lot line of Lot No. 44, extended north, of Block No. 1 of the Eureka Park Addition and varying from fifty (50) to twenty-five (25) feet in width.

Upland Avenue: From the present east right-of-way line of Chambers Avenue, east to the east lot lines of Lots Nos. 45 and 58 of Block No. 1 of the Eureka Park Addition and being fifty (50) feet in width.

Alley: Being the first fifteen (15) foot alley east of Eureka Boulevard, from the present north right-of-way line of Marvo Avenue, north to the present south corporation line of the City of Columbus, Ohio.

Alley: Being the first fifteen (15) foot alley east of Eureka Boulevard, from the present north right-of-way line of the first fifteen (15) foot Alley north of Esther Avenue, north to the present south right-of-way line of the first fifteen (15) foot Alley north of Esther Avenue, north to the present south right-of-way line of Marvo Avenue.

Alley: Being the first fifteen (15) foot alley north of Esther Avenue, from the present east right-of-way line of Eureka Boulevard, east to the east lot lines of Lots 30 and 31 of Block No. 1 of the Eureka Park Addition.

Alley: Being the first fifteen (15) foot alley north of Upland Avenue, from the present east right-of-way line of Chambers Avenue, east to the east lot lines of Lots Nos. 44 and 45 of Block No. 1 of the Eureka Park Addition.

Alley: Being the first fifteen (15) foot alley west of Eureka Park Boulevard, from the present north right-of-way line of Lindbergh Drive, north to the present south right-of-way line of Upland Avenue.

Alley: Being the first fifteen (15) foot alley north of Lindbergh Drive, from the present east right-of-way line of Chambers Avenue, east to the intersection of the present west right-of-way line of the first fifteen (15) foot alley west of Eureka Boulevard.

Alley: Being the first fifteen (15) foot alley north of Lindbergh Drive, from the present east right-of-way line of Eureka Boulevard, east to the east lot lines of Lots Nos. 58 and 59 of Block No. 1 of the Eureka Park Addition.

Alley: Being the first fifteen (15) foot alley north of Marvo Avenue from the present south corporation line of the City of Columbus, Ohio, southeasterly to the east lot lines of Lots Nos. 10 and 11 of Block No. 1 of the Eureka Park Addition.

Utilities that are now within these Streets and Alleys and the easement granted by the Sub-dividers for utilities is not to be vacated through these Streets and Alleys sought to be vacated.

I am of the opinion that the proposed vacation of the aforesaid Streets and Alleys, with the exception above stated will be of no inconvenience to the general public and I, therefore, recommend the said vacation as shown on the accompanying plat.

Respectfully submitted,

Guy Elbin, (Signed)
Franklin County Engineer

GE:FRM:cd

OK - 0-20 R.M.G.
- 11-21 R.M.G.

FRANKLIN CO. O., ROAD RECORD No. 18

THE COL. S. S. MFG. CO. 86947

Contd. - Vac. of Streets & Alleys in Eureka Park Add. - Franklin Twp.

November 18, 1955

HEARING ON PETITION TO VACATE STREETS AND ALLEYS IN
EUREKA PARK ADDITION, FRANKLIN TOWNSHIP, BY UNANIMOUS
VOTE OF BOARD OF COUNTY COMMISSIONERS: CLAIMS FOR
COMPENSATION AND DAMAGES SET FOR NOVEMBER 25, 1955.

In the matter of the vacation of parts of streets and alleys in Eureka Park Addition, Franklin Township, filed with the Board of County Commissioners on September 12, 1955, Mr. Lauderbaugh offered the following preamble and resolution and moved the adoption of the same, which motion was duly seconded by Mr. Koontz:

WHEREAS, on October 21, 1955, the Board of County Commissioners of Franklin County, Ohio, did, by resolution duly adopted, direct the Engineer of Franklin County, Ohio, to make a report in writing to this Board on or before 10 o'clock a.m., Friday, November 18, 1955, relative to the vacation of parts of streets and alleys in Eureka Park Addition, Franklin Township, through the property of Eureka Construction Company; said report to be made in manner and form set forth and required by Section 5553.06 of the Ohio Revised Code; and

WHEREAS, Guy Elbin, County Engineer, did, on November 18, 1955, report thereon in writing, as follows:

"Board of County Commissioners, Franklin County, Ohio.

"Re: Vacation of Parts of Streets and Alleys in Eureka Park Addition, Franklin Township.

"Gentlemen: Pursuant to your order of October 21, 1955, I have made a survey and plat, which I hereby submit, of the streets and alleys in Eureka Park Addition, Franklin Township, showing the proposed vacation of the following described streets and alleys:

"Chambers Avenue: From the present north right-of-way line of Lindberg Drive extended westerly, north to the intersection of Eureka Boulevard and being fifty (50) feet in width.

"Eureka Boulevard: From the present north right-of-way line of Lindberg Drive, northwesterly to the present south corporation line of the City of Columbus, Ohio, and being sixty (60) feet in width.

"Marvo Avenue: From the present east right-of-way line of Eureka Boulevard, east to the east lot lines of Lots Nos. 11 and 30 of Block No. 1 of the Eureka Park Addition and being fifty (50) feet in width.

"Esther Avenue: From the present east right-of-way line of Eureka Boulevard, east to the east lot line of Lot No. 44, extended north, of Block No. 1 of the Eureka Park Addition and varying from fifty (50) to Twenty-five (25) feet in width.

"Upland Avenue: From the present east right-of-way line of Chambers Avenue, east to the east lot lines of Lots Nos. 45 and 58 of Block No. 1 of the Eureka Park Addition and being fifty (50) feet in width.

"Alley: Being the first fifteen (15) foot alley east of Eureka Boulevard, from the present north right-of-way line of Marvo Avenue, north to the present south corporation line of the City of Columbus, Ohio.

"Alley: Being the first fifteen (15) foot alley east of Eureka Boulevard, from the present north right-of-way line of the first fifteen (15) foot Alley north of Esther Avenue, north to the present south right-of-way line of the first fifteen (15) foot Alley north of Esther Avenue, north to the present south right-of-way line of Marvo Avenue.

"Alley: Being the first fifteen (15) foot alley north of Esther Avenue, from the present east right-of-way line of Eureka Boulevard, east to the east lot lines of Lots 30 and 31 of Block No. 1, of the Eureka Park Addition.

"Alley: Being the first fifteen (15) foot alley north of Upland Avenue, from the present east right-of-way line of Chambers Avenue, east to the east lot lines of Lots Nos. 44 and 45 of Block No. 1, of the Eureka Park Addition.

"Alley: Being the first fifteen (15) foot alley west of Eureka Park Boulevard, from the present north right-of-way line of Lindberg Drive, north to the present sought right-of-way line of Upland Avenue.

"Alley: Being the first fifteen (15) foot alley north of Lindberg Drive from the present east right-of-way line of Chambers Avenue, east to the intersection of the present west right-of-way line of the first fifteen (15) foot alley west of Eureka Boulevard.

"Alley: Being the first fifteen (15) foot alley north of Lindberg Drive, from the present east right-of-way line of Eureka Boulevard, east to the east lot lines of Lots Nos. 58 and 59 of Block No. 1, of the Eureka Park Addition.

"Alley: Being the first fifteen (15) foot alley north of Marvo Avenue from the present south corporation line of the City of Columbus, Ohio, southeasterly to the east lot lines of Lots Nos. 10 and 11 of Block No. 1, of the Eureka Park Addition.

"Utilities that are now within these Streets and Alleys and the easement granted by the sub-dividers for utilities is not to be vacated through these Streets and Alleys sought to be vacated.

"I am of the opinion that the proposed vacation of the aforesaid Streets and Alleys, with the exception above stated will be of no inconvenience to the general public and I, therefore, recommend the said vacation as shown on the accompanying plat.

"Respectfully submitted, (Signed) Guy Elbin, Franklin County Engineer."

and

WHEREAS, the Board of County Commissioners of Franklin County, Ohio, finds that the public utility and welfare do not require said streets & alleys in Eureka Park Addition, Franklin Township, and that the vacation of Streets and Alleys through the property of Eureka Construction Company, would not inconvenience the public; now, therefore,

THE COL. B. D. MFG. CO. 86947

Contd. - Vac. of Streets & Alleys in Eureka Park Add. - Franklin Twp.

BE IT RESOLVED, by the Board of County Commissioners of Franklin County, Ohio, that Friday, November 25, 1955, at 10 o'clock a.m., eastern standard time, be, and the same is hereby, fixed as the time and the office of this Board the place, for hearing and considering claims for compensation and damages in said matter, and all claims shall be filed in writing with the Board on or before the time of said hearing; and

BE IT FURTHER RESOLVED, that any and all claims allowed shall be assessed against the abutting property owners affected by said vacation; and

BE IT FURTHER RESOLVED, that decision on said vacation is hereby deferred until claims for compensation and damages are heard and determined.

Voting Aye thereon: Henry A. Koontz, and C. P. Lauderbaugh.

Absent and not voting: Harry T. Vigor.

* * * * *

November 25, 1955

VACATION OF STREETS AND ALLEYS IN EUREKA PARK ADDITION, FRANKLIN TOWNSHIP, BY UNANIMOUS VOTE OF BOARD OF COUNTY COMMISSIONERS - GRANTED.

This being the day and hour set for the purpose of considering claims for compensation and damages that may be filed in the matter of the vacation of streets and alleys in Eureka Park Addition, Franklin Township, Franklin County, Ohio, same came on and the Board of County Commissioners of Franklin County, Ohio, finds that there were no claims filed, and Mr. Lauderbaugh offered the following resolution and moved the adoption of the same, which motion was duly seconded by Mr. Koontz:

BE IT RESOLVED, by the Board of County Commissioners of Franklin County, Ohio, that the vacation of streets and alleys in Eureka Park Addition, Franklin Township, Franklin County, Ohio, as recommended by the County Engineer, be vacated, and as described in his report and shown on the plat submitted by him on the 18th day of November, 1955, and the same is declared vacated; excepting, however, utilities that are now within these Streets and Alleys and the easement granted by the sub-dividers for utilities, which are not vacated.

Voting Aye thereon: Henry A. Koontz, and C. P. Lauderbaugh.

Absent and not voting: Harry T. Vigor.

* * * * *