

FRANKLIN CO. O., ROAD RECORD No. 18

Vacation of a portion of Stimmel Road, Co. Rd. No. 249
Franklin Township. (Unanimous Vote)

THE COL. B. S. MFG. CO. 86947

Stimmel Road - vacation of the section of road under the Sandusky Expressway (I-71)

June 23, 1958

Board of County Commissioners
Franklin County, Ohio.

Gentlemen:-

Reference is made to letter dated March 24, 1958, from the Ohio Department of Highways to your Board, requesting the vacation of a section of Stimmel Road. Since the request meets with the approval of this office, I hereby recommend that proceedings be initiated by your Board for the vacation of a portion of Stimmel Road, Section "A" Pt., County Road No. 249, Franklin Township, along the following described centerline:

Beginning at a point on the centerline of Stimmel Road, said point being located approximately 0.20 miles easterly from the intersection of the centerlines of Stimmel Road and State Route #104, thence in an easterly direction a distance of approximately 200 feet to a point on the centerline of Stimmel Road and there to terminate. The right-of-way to be vacated is 30 feet in width. The said road is located in Survey No. 422, Virginia Military Survey, Franklin County, Ohio.

If the above request meets with the approval of your Honorable Board, this office will be prepared to view the proposed location with you, at your earliest convenience. Upon completion of the viewing, we are of the opinion a report could be submitted to your Board at any time you may request, after the necessary legal procedures have been fulfilled.

Yours truly,

Guy Elbin /S/
County Engineer

GE:RK:

* * * * *

June 24, 1958

VACATION OF A SECTION OF STIMMEL ROAD, SECTION
A PT., COUNTY ROAD NO. 249, FRANKLIN TOWNSHIP,
BY UNANIMOUS VOTE OF BOARD OF FRANKLIN COUNTY
COMMISSIONERS: 58-8
VIEW: Monday, July 21, 1958 at 10 A.M.
HEARING: Friday, July 25, 1958 at 10 A.M.

Mr. Berkhemer offered the following preamble and resolution and moved the adoption of the same, which motion was duly seconded by Mr. Koontz:

WHEREAS, Section 5553.04 of the Revised Code of Ohio provides that when the Board of County Commissioners is of the opinion that it will be for the public convenience and welfare to locate, establish, alter, widen, straighten, vacate, or change the direction of a public road, they shall so declare by resolution; therefore,

BE IT RESOLVED, by the Board of County Commissioners of Franklin County, Ohio, all of said Board being present and voting thereon, that they do hereby declare that it is necessary to the public convenience and welfare that proceedings be had and taken to vacate a portion of Stimmel Road, Section "A" Pt., County Road No. 249, Franklin Township, along the following described centerline:

Beginning at a point on the centerline of Stimmel Road, said point being located approximately 0.20 miles easterly from the intersection of the centerlines of Stimmel Road and State Route #104, thence in an easterly direction a distance of approximately 200 feet to a point on the centerline of Stimmel Road and there to terminate. The right-of-way to be vacated is 30 feet in width. The said road is located in Survey No. 422, Virginia Military Survey, Franklin County, Ohio.

and

BE IT FURTHER RESOLVED, THAT Monday, July 21, 1958, at 10 o'clock a.m., on the line of said proposed road vacation be, and the same is hereby, fixed as the time and place for viewing same; and that Friday, July 25, 1958, at 10 o'clock a.m., at the office of the board of County Commissioners of Franklin County, Ohio, be, and it hereby is, fixed as the time and place for final hearing thereon, and the Clerk of the Board of County Commissioners is hereby directed to cause legal publication thereof to be made in the Ohio State Journal.

Voting Aye thereon: Harry T. Vigor, Fred C. Berkhemer and Henry A. Koontz.

* * * * *

PROOF OF PUBLICATION

State of Ohio }
Franklin County } ss.

Robert W. Irwin of The Ohio State Journal, a newspaper published at Columbus, Franklin County, Ohio, with a paid circulation of more than 25,000, personally appeared and made oath that the attached printed advertisement was published for

2 times, July 1-8,

~~1958~~
in said newspaper and that the rate charged therefor is the same as that charged to commercial advertisers for like services on annual contracts.

Robert W. Irwin
Subscribed and sworn to this 8th.

day of July 1958
E.T. Spetnagel
Notary Public in and for Franklin County

E.T. SPETNAGEL, Notary Public
My Commission Expires Oct. 4, 1963

Unit L595

RECEIVED

JUL 9 1958
BOARD OF COUNTY COMMISSIONERS
FRANKLIN COUNTY, OHIO

NOTICE OF INTENTION TO VACATE STIMMEL ROAD, SECTION A PT., COUNTY ROAD NO. 249, FRANKLIN TOWNSHIP, FRANKLIN COUNTY, OHIO.

NOTICE is hereby given that it is the intention of the Board of County Commissioners of Franklin County, Ohio, to vacate a portion of Stimmel Road, Section A Pt., County Road No. 249, Franklin Township, Franklin County, Ohio, and being described as follows:

Beginning at a point on the centerline of Stimmel Road, said point being located approximately 0.20 miles easterly from the intersection of the centerlines of Stimmel Road and State Route #104, thence in an easterly direction a distance of approximately 200 feet to a point on the centerline of Stimmel Road and there to terminate. The right-of-way to be vacated is 30 feet in width. The said road is located in Survey No. 422, Virginia Military Survey, Franklin County, Ohio.

NOTICE is hereby given that Monday, July 21, 1958, at 10 A.M. on the date of said notice, the Board of County Commissioners of Franklin County, Ohio, will hold a public hearing for the purpose of vacating the portion of Stimmel Road described in the notice for the purpose thereof, and Friday, July 25, 1958, at 10 A.M. at the office of the Board of County Commissioners, was fixed as the time and place for the final hearing thereon.

BY ORDER of the Board of County Commissioners of Franklin County, Ohio.
G. ERNEST LITTLE, Clerk.

7-18

FRANKLIN CO. O., ROAD RECORD No. 18

THE COL. B. B. WFG. CO. 86947

Contd. Vac. of a portion of Stimmel Rd., Co. Rd. No. 249, Franklin Twp. (Unanimous Vote)

July 22, 1958

VACATION OF A SECTION OF STIMMEL ROAD, SEC. A PT.,
COUNTY ROAD NO. 249, FRANKLIN TOWNSHIP - BY
UNANIMOUS VOTE OF BOARD OF COUNTY COMMISSIONERS -
VIEWED - ENGINEER TO FILE REPORT ON FRIDAY,
JULY 25, 1958 at 10 A.M.

In the matter of the resolution of June 24, 1958, adopted by the Board of County Commissioners for the vacation of a section of Stimmel Road, Section A Pt., County Road No. 249, Franklin Township, Mr. Berkhemer offered the following preamble and resolution and moved the adoption of the same, which motion was duly seconded by Mr. Koontz:

WHEREAS, on the 24th day of June, 1958, the Board of County Commissioners of Franklin County, Ohio, adopted a resolution declaring it necessary to vacate a portion of Stimmel Road, Section A Pt., County Road No. 249, Franklin Township; and

WHEREAS, on the 24th day of June, 1958, said Board of County Commissioners did fix the 21st day of July, 1958, at 10 o'clock a.m., on the line of said proposed vacation, as the time and place for the viewing thereof, and did further fix the 25th day of July, 1958, at 10 o'clock a.m., at the office of the Board of County Commissioners of Franklin County, Ohio, as the time and place for final hearing on said vacation; and

WHEREAS, legal notice by publication in the Ohio State Journal, a newspaper published in and of general circulation in said county, was given of the time and place for viewing of said proposed vacation, and of the final hearing thereon; and

WHEREAS, the Board of County Commissioners of Franklin County, Ohio, did, on the 21st day of July, 1958, meet on the line of said proposed vacation, as described in resolution of June 24, 1958, and heard all the proof offered by parties interested in and affected thereby, does find that the vacation of said portion of Stimmel Road, is of sufficient importance to require that the engineer of Franklin County, Ohio, be instructed and directed to make a survey and plat thereof; therefore

BE IT RESOLVED, by the Board of County Commissioners of Franklin County, Ohio, that the engineer of Franklin County, Ohio, be, and he hereby is instructed and directed to make a plat and survey of the proposed vacation, an accurate and detailed description of each tract of land which will be necessary to be taken, together with the names of each owner; shall set stakes at the termini of each right-of-way line and at all angles between such termini and at such sufficient other points of the right-of-way lines so that the bounds of the proposed vacation may be discernible to property owners and others interested, and make report to the Board of County Commissioners on or before the 25th day of July, 1958, at 10 o'clock a.m., said report shall set forth the opinion of the County Engineer either for or against the granting of said vacation, which report, together with the plat and survey of the proposed vacation, shall be deposited with the County Commissioners.

Voting Aye thereon: Harry T. Vigor, Fred C. Berkhemer and Henry A. Koontz.

* * * * *

July 25, 1958

Board of County Commissioners
Franklin County, Ohio

Gentlemen:-

Pursuant to your resolution of July 22, 1958, I have made a survey and plat, which I hereby submit for the the vacation of a section of Stimmel Road, Section "A" Pt., County Road No. 249, Franklin Township, along the following described centerline:

Beginning at a point on the centerline of Stimmel Road, said point being located approximately 0.20 miles easterly from the intersection of the centerlines of Stimmel Road and State Route #104, thence in an easterly direction a distance of approximately 200 feet or 0.038 miles to a point on the centerline of Stimmel Road and there to terminate. The right-of-way to be vacated is 30 feet in width.

Utilities that are now within this Road and the Easement granted by the sub-dividers for utilities is not to be vacated through this Road sought to be vacated.

It is the recommendation of this office, also complying with the request of the Ohio Department of Highways, dated March 24, 1958, that the above described section of Stimmel Road be vacated, with the exception of the above stated. I am of the opinion that the proposed vacation will be of no inconvenience to the general public.

Respectfully submitted

Guy Elbin /s/
Franklin County Engineer

GE:FRM:OE

FRANKLIN CO. O., ROAD RECORD No. 18

THE COL. B. B. MFG. CO. 86947

Contd. - Vac. of a Portion of Stimmel Rd., Co. Rd. No. 249, Franklin Twp. (Unanimous Vote)

July 25, 1958

VACATION OF A SECTION OF STIMMEL ROAD, SECTION
"A" PART, COUNTY ROAD NO. 249, FRANKLIN
TOWNSHIP - GRANTED.

In the matter of the proceedings relative to the vacation of a portion of Stimmel Road, Section A Pt., County Road No. 249, Franklin Township, Mr. Berkhemer offered the following preamble and resolution and moved the adoption of the same, which motion was duly seconded by Mr. Vigor:

WHEREAS, on the 22nd day of July, 1958, the Board of County Commissioners of Franklin County, Ohio, did, by resolution duly adopted, direct the Engineer of Franklin County, Ohio, to make report in writing to said Board on or before 10:00 A.M., Friday, July 25, 1958, relative to the vacation of a section of Stimmel Road, Section A Pt., County Road No. 249, Franklin Township; said report to be in manner and form set forth and required by Section 5553.06, of the Revised Code of Ohio; and

WHEREAS, on the 25th day of July, 1958, before 10:00 A.M., Guy Elbin, County Engineer, did report thereon in writing, which report is as follows:

"July 25, 1958, Board of County Commissioners, Court House, Columbus 15, Ohio.

"Gentlemen:-Pursuant to your resolution of July 22, 1958, I have made a survey and plat, which I hereby submit for the vacation of a section of Stimmel Road, Section "A" Pt., County Road No. 249, Franklin Township, along the following described centerline:

"Beginning at a point on the centerline of Stimmel Road, said point being located approximately 0.20 miles easterly from the intersection of the centerlines of Stimmel Road and State Route #104, thence in an easterly direction a distance of approximately 200 feet or 0.038 miles to a point on the centerline of Stimmel Road and there to terminate. The right-of-way to be vacated is 30 feet in width.

"Utilities that are now within this Road and the Easement granted by the subdividers for utilities is not to be vacated through this Road south to be vacated.

"It is the recommendation of this office, also complying with the request of the Ohio Department of Highways, dated March 24, 1958, that the above described section of Stimmel Road be vacated, with the exception of the above stated. I am of the opinion that the proposed vacation will be of no inconvenience to the general public.

"Respectfully submitted, (S) Guy Elbin, Franklin County Engineer" and,

WHEREAS, no objections to the vacation of said portion of Stimmel Road were filed, nor claims for compensation or damages on account thereof were filed; and


WHEREAS, the Board of County Commissioners of Franklin County, Ohio, finds that the public utility and welfare do not require said portion of Stimmel Road, and that the vacation thereof would not inconvenience the public; therefore

BE IT RESOLVED, By the Board of County Commissioners of Franklin County, Ohio, that the portion of Stimmel Road, Sec. A Pt., County Road No. 249, Franklin Township, as recommended by the County Engineer to be vacated, and as described in his report and shown on the plat submitted by him, be, and the same hereby is declared vacated.

Voting Aye thereon: Harry T. Vigor and Fred C. Berkhemer

Absent and not voting: Henry A. Koontz.

* * * * *

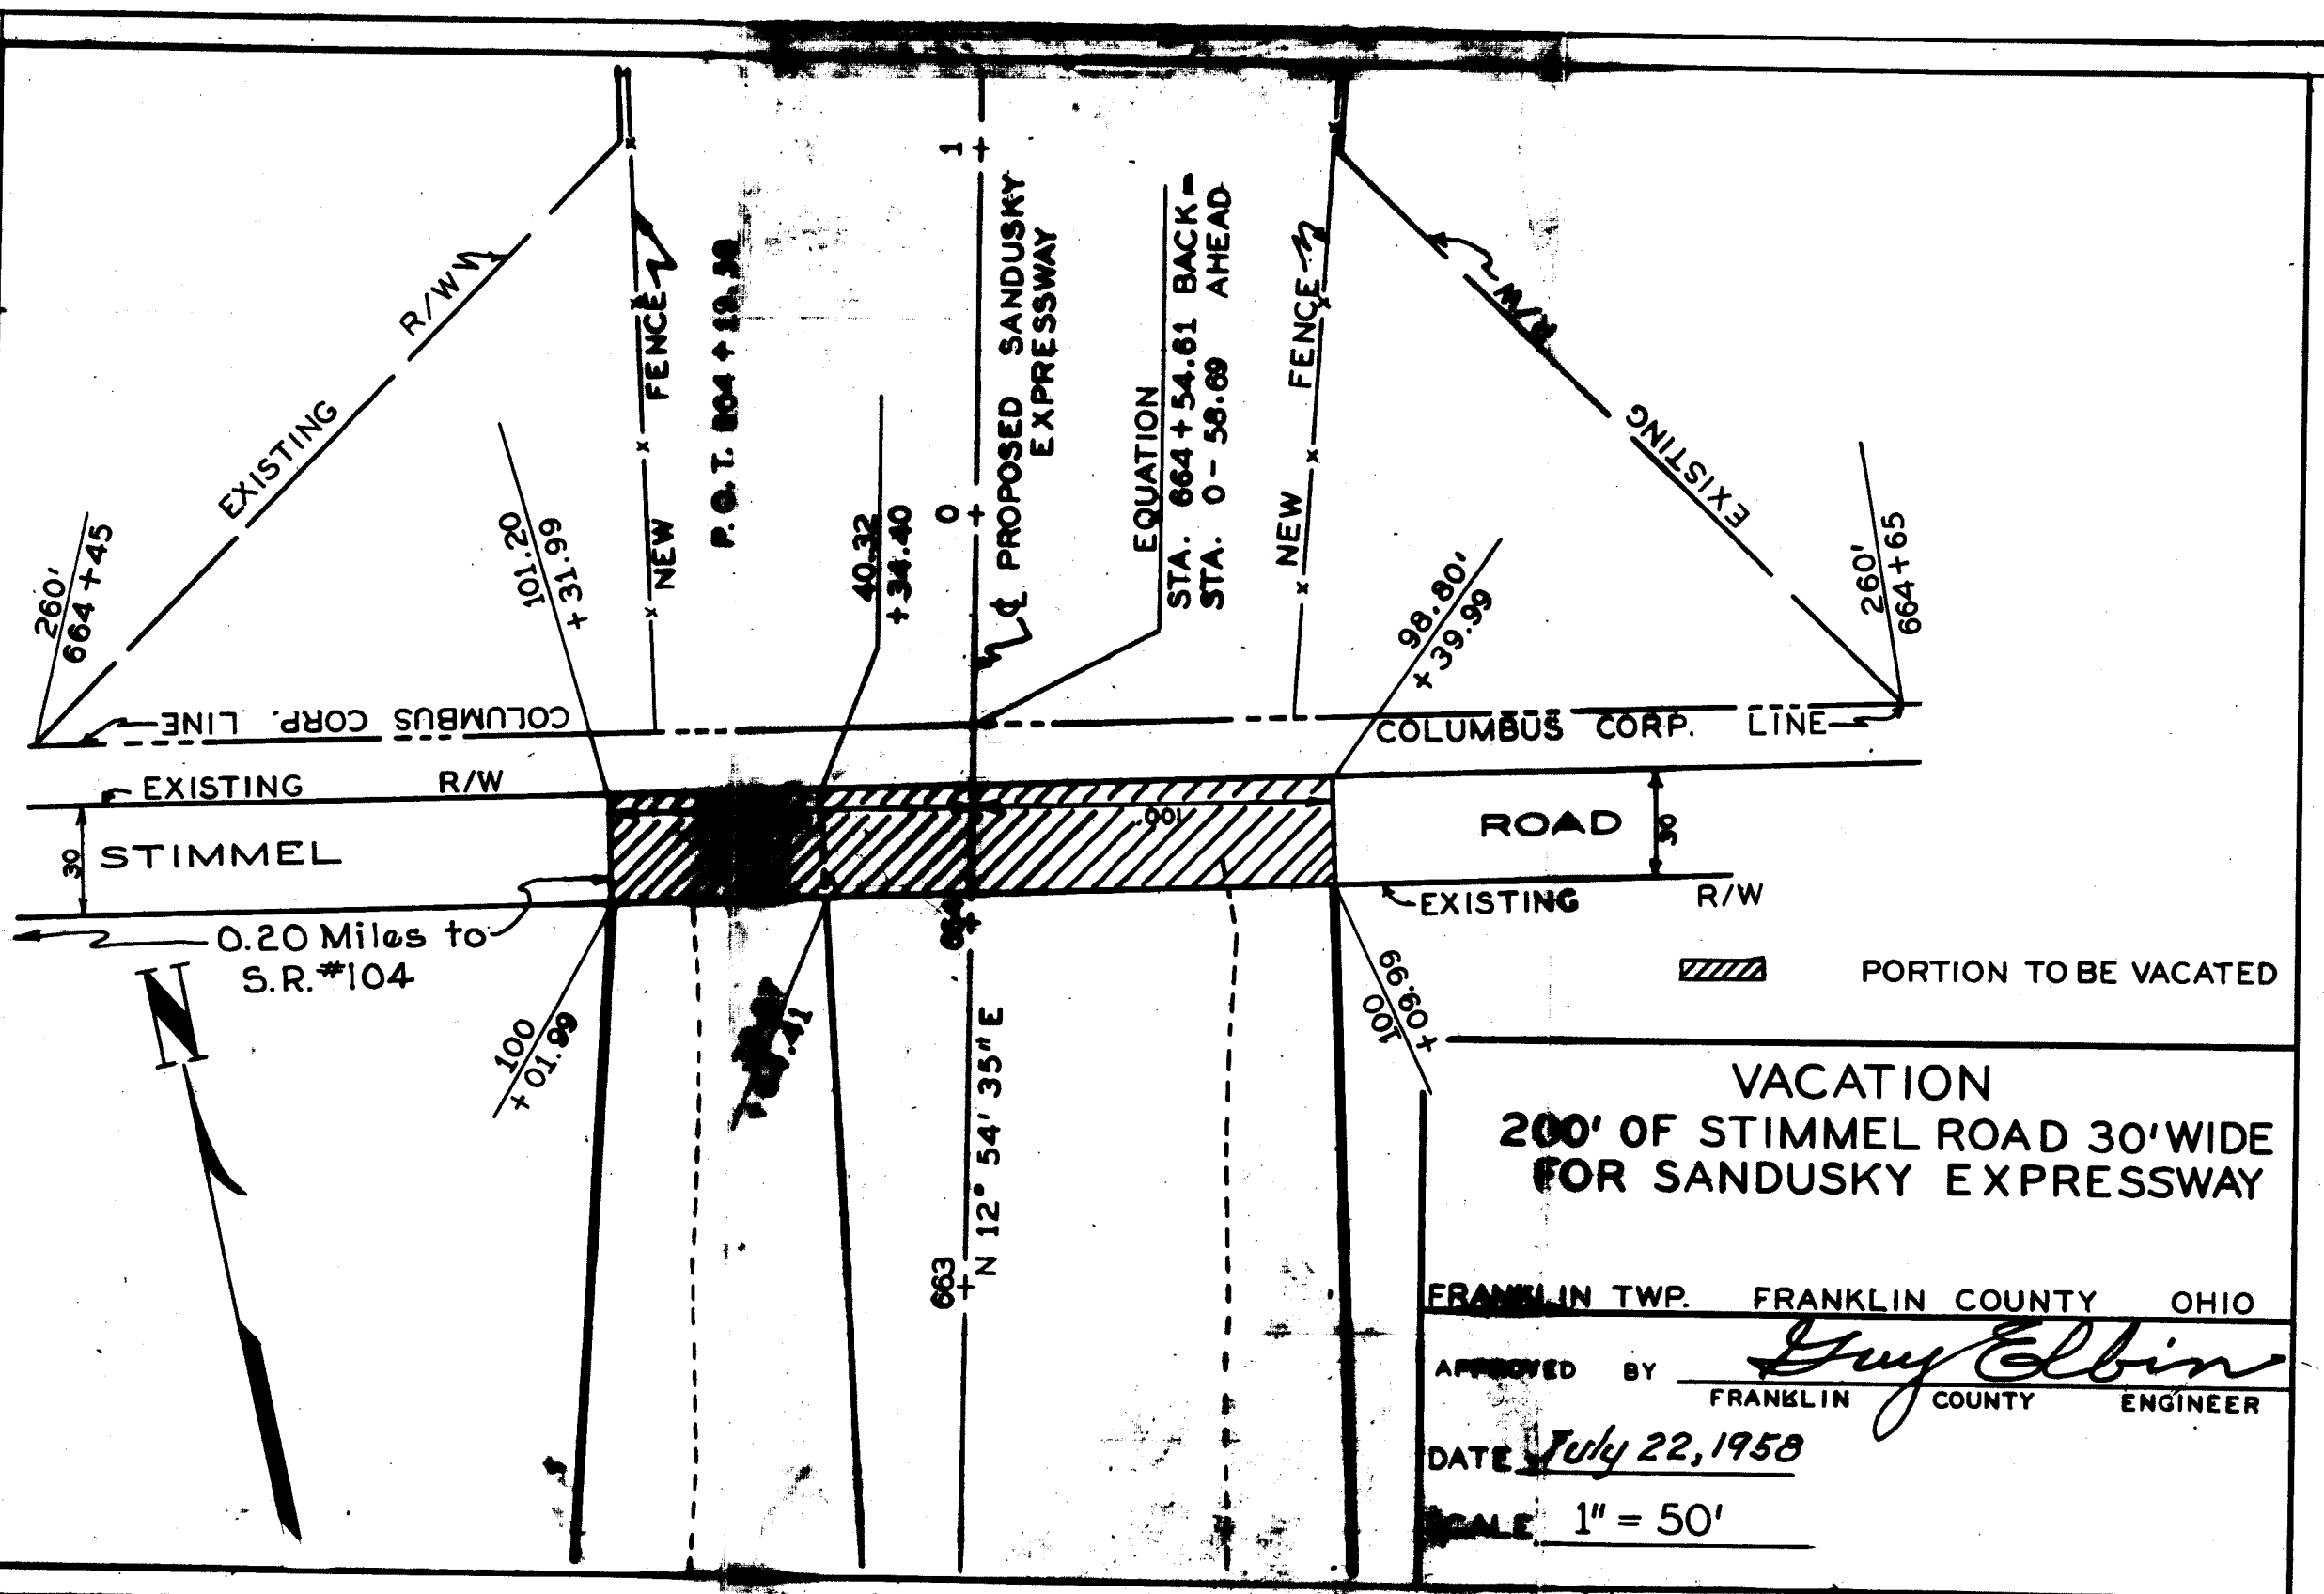

VACATION
200' OF STIMMEL ROAD 30' WIDE
FOR SANDUSKY EXPRESSWAY

FRANKLIN TWP. FRANKLIN COUNTY OHIO

APPROVED BY *Guy Elbin*
 FRANKLIN COUNTY ENGINEER

DATE *July 22, 1958*

SCALE 1" = 50'