

Made by The Cott Index Company, Columbus, Ohio

PUBLIC ROAD PETITION

Columbus, Ohio, August 4, 1958

To the Honorable Board of County Commissioners of Franklin County, Ohio:

The undersigned petitioners, freeholders of said County, residing in the vicinity of the proposed improvement hereinafter described, respectfully represent that the public convenience and welfare require the vacating of a part of a Public Road on the line hereinafter described; and make application to you to institute and order proper proceedings in the premises, for vacating such road; the same not being a road on the State Highway System.

The following is the general route and termini of said road:

Vacation of part of a twenty (20) foot alley situated in the Brown's Camp Chase Addition, Franklin Township, Franklin County, Ohio, the description of said vacation to read as follows:

Being a twenty (20) foot alley situated within the Brown's Camp Chase Addition, of record in Plat Book 22, Page 10, Recorder's Office, Franklin County, Ohio, and being the first twenty (20) foot alley located south of West Broad Street (U.S. #40), running east from the existing east right-of-way line of Viotis Drive (25 lineal feet in width) produced north, a distance of 130.00 lineal feet, more or less, to the existing west right-of-way line, produced north, of the first sixteen (16) foot alley located east of Viotis Drive, excepting the existing utility easement rights within said twenty (20) foot alley, if any.

The following persons signed said petition: Williard Mamford; Loraine C. Handerman; F. W. Darby Paul R. Noble; A. L. Luckinbill; Juanita Luckenbill; Sherman G. Davis; Chester R. Hill; Gertrude Slaughter; Ned W. Lilly; Marybelle Lilly; Lucy M. Cordetti; Nick J. Cordetti; John L. Markins and Thelma Markins.

* * * * *

November 10, 1961

PETITION TO VACATE PART OF TWENTY (20) FOOT ALLEY,
IN FRANKLIN TOWNSHIP, FRANKLIN COUNTY, OHIO:
REFERRED TO THE COUNTY ENGINEER FOR CHECKING.

On motion of Mr. Myers, seconded by Mr. Brown, the petition filed for the vacation of a part of a twenty (20) foot alley, in the Brown's Camp Chase Addition, Franklin Township, Franklin County, Ohio, be, and it hereby is referred to the Engineer's Office for checking for sufficiency of signatures and accuracy of description.

Voting Aye thereon; Henry A. Koontz, Eldon H. Brown and Glenn L. Myers

* * * * *

February 6, 1962

Board of County Commissioners
Franklin County, Ohio

Re: Vacation of part of Twenty (20) foot Alley, Franklin Township.

Gentlemen:-

I have checked the attached petition filed by Marybelle Lilly, et al., praying for the vacation of a part of a Twenty (20) Foot Alley, situated in Franklin Township, Franklin County, Ohio, and find that the petition contains sufficient number of signatures. Also the description is accurate.

Respectfully submitted,

Guy Elbin, P.E. (Signed)
Franklin County Engineer

By Frank R. McIllyar (Signed)
R/W Representative

GE:FRM:cd

* * * * *

February 6, 1962

PETITION FILED FOR VACATION OF PART OF A TWENTY (20)
FOOT ALLEY, FRANKLIN TOWNSHIP, FRANKLIN COUNTY, OHIO:
VIEW - FEBRUARY 26, 1962 AT 10:00 A.M. - HEARING -
MARCH 5, 1962, AT 10:00 A.M.

Mr. Koontz offered the following preamble and resolution and moved the adoption of the same, which was duly seconded by Mr. Brown:

WHEREAS, Marybelle Lilly, et al., on the 10th day of November, 1961, filed a petition with the Board of County Commissioners, Franklin County, Ohio, signed by at least twelve freeholders of Franklin County, Ohio, residing in the vicinity of the proposed vacation, requesting said Board to vacate a part of a twenty (20) Foot Alley, Franklin Township, Franklin County, Ohio, the general route and termini thereof, to be as follows:

Being a twenty (20) foot alley situated within the Brown's Camp Chase Addition, of record in Plat Book 22, Page 10, Recorder's Office, Franklin County, Ohio, and being the first twenty (20) foot alley located south of West Broad Street (U.S. #40), running east from the existing east right-of-way line of Viotis Drive (25 lineal feet in width) produced north, a distance of 130.00 lineal feet, more or less, to the existing west right-of-way line, produced north, of the existing west right-of-way line, produced north, of the first sixteen (16) foot alley located east of Viotis Drive, excepting the existing utility easement rights within said twenty (20) foot alley, if any.

therefore,

PROOF OF PUBLICATION

State of Ohio }
Franklin County } ss.

Clyde E. Roberts

Classified Advertising Manager

of the Columbus Citizen-Journal, a newspaper published at Columbus, Franklin County, Ohio, with a paid circulation of more than 25,000, personally appeared and made oath that the attached printed advertisement was published for

Two times, February 7 and 14, 1962.

in said newspaper and that the rate charged therefor is the same as that charged to commercial advertisers for like services.

Clyde E. Roberts
Subscribed and sworn to this 14th day of February 1962

Josephine Scott
Notary Public in and for Franklin County

JOSEPHINE SCOTT, Notary Public
COMMISSION EXPIRES APR 13, 1962

NOTICE OF INTENTION TO VACATE A PART OF A TWENTY (20) FOOT ALLEY, FRANKLIN TOWNSHIP, FRANKLIN COUNTY, OHIO

Notice is hereby given that it is the intention of the Board of County Commissioners of Franklin County, Ohio, to vacate a part of a twenty (20) foot alley, Franklin Township, along the following general route and termini.

Being a twenty (20) foot alley situated within the Brown's Camp Chase Addition of record in Plat Book 22, Page 10, Recorder's Office, Franklin County Ohio, and being the first twenty (20) foot alley located south of West Broad Street (U.S. #40), running east from the existing east right-of-way line of Viotis Drive (25 lineal feet in width) produced north, a distance of 130.00 lineal feet, more or less, to the existing west right-of-way line, produced north, of the first sixteen (16) foot alley located east of Viotis Drive, excepting the existing utility easement rights within said twenty (20) foot alley, if any.

Notice is hereby give that Monday, February 26, 1962, at 10:00 A.M., Eastern Standard Time, on the line of said proposed vacation was fixed as the time and place for viewing thereof and Monday, March 5, 1962, at 10:00 A.M., Eastern Standard Time, at the office of the Board of County Commissioners was fixed as the time and place for final hearing thereon.

By order of the Board of County Commissioners of Franklin County, Ohio.
Dee F. Pemberton, Clerk
2-7-14

Franklin County, Ohio ROAD RECORD No. 19

Made by The Cott Index Company, Columbus, Ohio

Contd. - Vac. of part of a twenty (20) foot Alley - Franklin Township

March 2, 1962

VACATION OF PART OF A TWENTY (20) FOOT ALLEY,
FRANKLIN TOWNSHIP, FRANKLIN COUNTY, OHIO, VIEWED:
ENGINEER TO FILE REPORT BY MARCH 5, 1962, AT 10:00 A.M.

In the matter of the resolution of February 6, 1962, adopted by the Board of County Commissioners for the vacation of part of a twenty (20) foot alley, Franklin Township, Franklin County, Ohio, Mr. Koontz offered the following preamble and resolution and moved the adoption of the same, which motion was duly seconded by Mr. Brown.

WHEREAS, on the 6th day of February 6, 1962, the Board of County Commissioners of Franklin County, Ohio, adopted a resolution declaring it necessary to vacate a part of a twenty (20) foot Alley, Franklin Township; and

WHEREAS, on the 6th day of February 1962, said Board of County Commissioners did fix the 26th day of February, 1962, at 10:00 o'clock A.M., on the line of said proposed vacation, as the time and place for the viewing thereof, and did further fix the 5th day of March, 1962, at 10:00 o'clock A.M., at the Office of the Board of County Commissioners of Franklin County, Ohio, as the time and place for final hearing on said vacation; and

WHEREAS, legal notice by publication in the Columbus Citizen Journal, a newspaper published in and of general circulation in said County, was given as the time and place for the viewing of said proposed vacation, and of the final hearing thereon; and,

WHEREAS, the Board of County Commissioners of Franklin County, Ohio, did, on the 26th day of February, 1962, meet on the line of said proposed vacation, as described in resolution of February 6, 1962, and heard all the proof offered by parties interested in and affected thereby, does find that the vacation of part of a twenty (20) foot Alley, Franklin Township, is of sufficient importance to require that the Engineer of Franklin County, Ohio, be instructed and directed to make a survey and plat thereof; now,

BE IT RESOLVED, by the Board of County Commissioners of Franklin County, Ohio, that the Engineer of Franklin County, Ohio, be, and he hereby is, instructed and directed to make a plat and survey of the proposed vacation, an accurate and detailed description of each tract of land which will be necessary to be taken, together with the names of each owner; shall set stakes at the termini of each right-of-way line and at all angles between such termini and at such sufficient other points of the right-of-way lines so that the bounds of the proposed vacation may be discernible to property owners and on or before the 5th day of March, 1962, at 10:00 o'clock A.M., said report shall set forth the opinion of the County Engineer either for or against the granting of said vacation, which report, together with the plat and survey of the proposed vacation, shall be deposited with the County Commissioners.

Voting Aye thereon: Glenn L. Myers, Henry A. Koontz and Eldon H. Brown.

* * * * *

March 5, 1962

Board of County Commissioners,
Franklin County, Ohio.

Re: Vacation of a part of a twenty (20) Foot Alley, Franklin Township.

Gentlemen:-

Pursuant to your order of March 2, 1962, I have made a survey and plat, which I hereby submit, of part of a twenty Foot Alley in Franklin Township, showing the proposed vacation of the following described Alley.

Being a twenty (20) foot alley situated within the Brown's Camp Chase Addition of record in Plat Book 22, Page 10, Recorder's Office, Franklin County, Ohio, and being the first twenty (20) foot Alley located south of the West Broad Street (U.S. #40), running east from the existing east right-of-way line of Viotis Drive (25 lineal feet in width produced north, a distance of 130.00 lineal feet, more or less, to the existing west right-of-way line, produced north, of the first sixteen (16) foot Alley located east of Viotis Drive, excepting the existing utility easement rights within said twenty (20) foot Alley, if any.

The petition praying for the vacation of said Alley is on file in your office bearing a sufficient number of signatures of abutting property owners.

Utilities that are now within this Alley and the Easement granted by the sub-dividers for utilities is not to be vacated through this Alley sought to be vacated.

I am of the opinion that the proposed vacation of the aforesaid Alley, with the exception above stated will be of no inconvenience to the general public and I, therefore recommend the said vacation as shown on the accompanying plat.

Respectfully submitted, Guy Elbin, (Signed) Franklin County Engineer

Franklin County, Ohio ROAD RECORD No. 19

Made by The Cott Index Company, Columbus, Ohio

Contd. - Vacation of part of a twenty (20) foot Alley, Franklin Township

March 5, 1962

VACATION OF PART OF A TWENTY (20) FOOT ALLEY, FRANKLIN TOWNSHIP, FRANKLIN COUNTY, OHIO. GRANTED.

In the matter of the proceedings relative to the vacation of part of a twenty (20) foot Alley, Franklin Township, Franklin County, Ohio, Mr. Koontz offered the following preamble and resolution and moved the adoption of the same, which motion was duly seconded by Mr. Brown.

WHEREAS, on the 2nd day of March, 1962, the Board of County Commissioners of Franklin County, Ohio, did, by resolution duly adopted, direct the Engineer of Franklin County, Ohio, to make report in writing to said Board on or before 10:00 o'clock A.M., Monday, March 5, 1962, relative to the vacation of part of a twenty (20) foot Alley, in Franklin Township, said report to be in manner and form set forth and requested by Section 5553.06, of the Ohio Revised Code; and,

WHEREAS, on the 5th day of March, 1962, before 10:00 o'clock A.M., Guy Elbin, County Engineer, did report thereon in writing, which report is as follows:

"March 5, 1962, Board of County Commissioners, Franklin County, Ohio. Re: Vacation of a part of a Twenty (20) Foot Alley, Franklin Township.

Gentlemen:- Pursuant to your order of March 2, 1962, I have made a survey and plat, which I hereby submit, of part of a twenty foot Alley in Franklin Township, showing the proposed vacation of the following described Alley.

"Being a twenty (20) foot Alley situated within the Brown's Camp Chase Addition of record in Plat Book 22, Page 10, Recorder's Office, Franklin County, Ohio, and being the first twenty (20) foot Alley located south of West Broad Street (U.S. #40), running east from the existing east right-of-way line of Viotis Drive (25 lineal feet in width produced north, a distance of 130.00 lineal feet, more or less, to the existing west right-of-way line, produced north, of the first sixteen (16) foot Alley located east of Viotis Drive, excepting the existing utility easement rights within said twenty (20) foot Alley, if any.

The petition praying for the vacation of said Alley is on file in your office bearing a sufficient number of signatures of abutting property owners.

Utilities that are now within this Alley and the Easement granted by the sub-dividers for utilities is not to be vacated through this Alley sought to be vacated.

I am of the opinion that the proposed vacation of the aforesaid Alley, with the exception above stated will be of no inconvenience to the general public and I, therefore recommend the said vacation as shown on the accompanying plat.

"Respectfully submitted, Guy Elbin, Franklin County Engineer."

and WHEREAS, no objections to the vacation of said Alley were filed, no claims for compensation or damages on account thereof were filed;

WHEREAS, the Board of County Commissioners of Franklin County, Ohio, finds that the utilities that are now within this Alley and the easement granted by the sub-dividers for utilities is not to be vacated through this Alley sought to be vacated; therefore,

BE IT RESOLVED, by the Board of County Commissioners of Franklin County, Ohio, that the vacation of a part of a twenty (20) foot Alley in Franklin Township, as recommended by the County Engineer to be vacated and as described in his report and shown on the plat submitted by him, be, and the same is hereby declared vacated, excepting however, the utilities that are now within this Alley and the easement granted by the owners, present or past, for utilities.

Voting Aye thereon: Glenn L. Myers, Henry A. Koontz and Eldon H. Brown.

* * * * *

MAP PAID 0-1-1962
FRANKLIN COUNTY, OHIO
MAR 5 1962
FRANKLIN COUNTY, OHIO

FRANKLIN COUNTY, OHIO

FRANKLIN COUNTY, OHIO

at 10:00 A.M. on March 5, 1962
at the County Engineer's Office
Franklin County, Ohio

PROOF OF PUBLICATION

State of Ohio }
Franklin County } ss.

Clyde R. Roberts
Classified Advertising Manager

of the Columbus Citizen-Journal,
a newspaper published at Colum-
bus, Franklin County, Ohio, with
a paid circulation of more than
25,000, personally appeared and
made oath that the attached
printed advertisement was pub-
lished for

Two times, December 7 and
14, 1961.

in said newspaper and that the
rate charged therefor is the same
as that charged to commercial
advertisers for like services.

Clyde R. Roberts

Subscribed and sworn to this 14th
day of December 19 61

Josephine Scott

Notary Public in and for Franklin County

JOSEPHINE SCOTT
NOTARY PUBLIC
FRANKLIN COUNTY, OHIO
1961

NOTICE is hereby given that
a resolution was passed by an
unanimous vote of the Board of
County Commissioners of Frank-
lin County, Ohio, on Tuesday,
December 5, 1961, declaring it
to be for the public convenience
or welfare to vacate all of cer-
tain public streets in Spring
Hollow No. 2 Subdivision, lo-
cated in Sharon Township,
Franklin County, Ohio, de-
scribed as follows:

1. SPRING CREEK LANE:
Beginning for a reference at
a point on the centerline of
Park Road, said point being
south 84° 32' east a distance
of approximately 4,383 feet
from the intersection of the
centerlines of Park Road
and Worthington-Galeana
Road; thence from said refer-
ence point south 5° 28'
west with and along the
centerline of Spring Creek
Lane a distance of 40 feet
to a point; said point being
the true place of beginning
of this description and also
being on the point of curva-
ture of a curve to the right,
the radius of which is 230
feet; thence from this true
place of beginning with and
along the centerline of said
curve to the right a distance
of 94.94 feet to a point; said
point being on the point of
tangent of said curve to the
right and also being on the
point of curvature of a curve
to the left, the radius of
which is 290 feet; thence
with and along the center-
line of said curve to the left
a distance of 118.94 feet to a
point; said point being on
the point of tangent of said
curve to the left; thence
with and along said center-
line a distance of 124.86 feet
to a dead end and there to
terminate.

The total length of road
to be vacated being 338.14
feet or 0.064 miles. The
right-of-way to be vacated
is 60 feet minimum in width.


2. SPRING MEADOW
DRIVE: Beginning for a
reference at a point on the
centerline of Park Road,
said point being south 84°
32' east a distance of ap-
proximately 3,560 feet from
the intersection of the cen-
terlines of Park Road and
Worthington-Galeana Road;
thence from said reference
point south 5° 28' west with
and along the centerline of
Spring Meadow Drive a dis-
tance of 40 feet to the true
place of beginning of this
description; thence from
this true place of beginning
south 5° 28' west with and
along the centerline of
Spring Meadow Drive a dis-
tance of 194 feet to a point;
said point being on the
point of curvature of a curve
to the left, the radius of
which is 221.19 feet; thence
with and along the center-
line of said curve to the left
a distance of 147.08 feet to
a point; said point being on
the point of tangent of said
curve to the left and also
being on the point of curva-
ture of a curve to the right,
the radius of which is 147.08
feet; thence with and along
the centerline of said curve
to the right a distance of
133.91 feet to a point; said
point being on the point of
tangent of said curve to the
right; thence south 3° 23'
east with and along said
centerline a distance of 5.00
feet to a dead end and there
to terminate.

The total length of road
to be vacated being 1,029.55
feet or 0.195 miles. The
right-of-way to be vacated
is 60 feet minimum in width.

NOTICE is hereby given that
Wednesday, December 27, 1961
at 10:00 A.M. on the lines of
said proposed streets was fixed
as the time and place for view-
ing thereof, and Friday, De-
cember 29, 1961, at 10:00 A.M.
at the Office of the Board of
County Commissioners of Frank-
lin County, Ohio, was fixed as
the time and place for the final
hearing thereon.

BY ORDER of The Board of
County Commissioners of Frank-
lin County, Ohio.
DEE F. PEMBERTON, Clerk.
12-7 14

WEST BROAD STREET

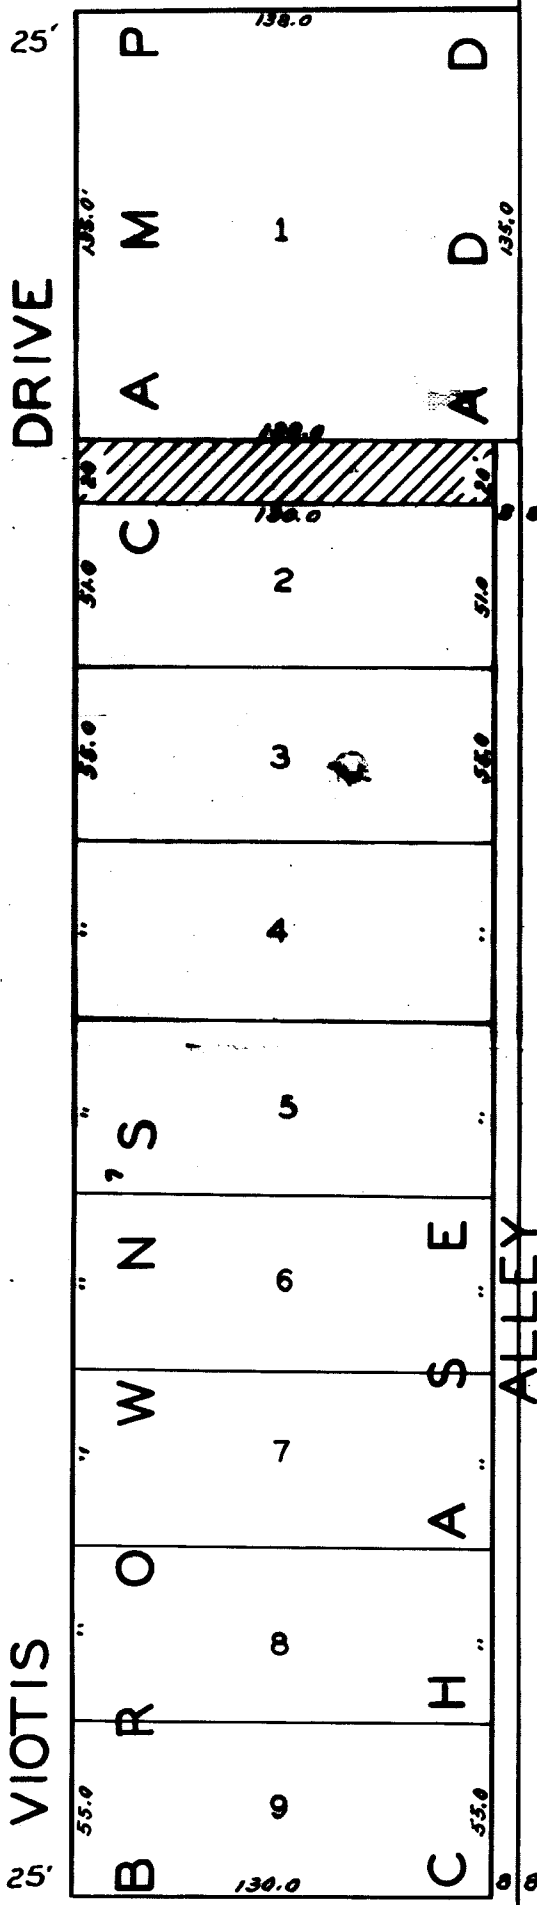

CODE

 PORTION TO BE VACATED

VACATION

PART OF 20 FOOT ALLEY
PLAT BOOK 22 PAGE 10
BROWN'S CAMP CHASE ADDITION

FRANKLIN TWP. FRANKLIN COUNTY OHIO

APPROVED BY *Luy Elbin*
FRANKLIN COUNTY ENGINEER

DATE 3-9-62

SCALE 1" = 60'

ANNETTE ST.