

* * * * *

VACATION OF A PORTION OF KANARD AVENUE, PRAIRIE TOWNSHIP

February 6, 1962

VACATION OF A PORTION OF KANARD AVENUE, PRAIRIE TOWNSHIP -
 BY UNANIMOUS VOTE OF THE BOARD OF COUNTY COMMISSIONERS
 OF FRANKLIN COUNTY, OHIO: VIEW - MONDAY, FEBRUARY 26,
 1962 AT 10:15 A.M. - HEARING - MONDAY MARCH 5, 1962
 AT 10:15 A.M.

Mr. Koontz offered the following preamble and resolution and moved the adoption of the same, which motion was duly seconded by Mr. Brown.

WHEREAS, Section 5553.04 of the Revised Code of Ohio provides that when the Board of County Commissioners is of the opinion that it will be for the public convenience and welfare to locate, establish, alter, widen, straighten, vacate, or change the direction of a public road, they shall so declare by resolution; therefore,

BE IT RESOLVED, by the Board of County Commissioners of Franklin County, Ohio, all of said Board being present and voting thereon; that they do hereby declare that it is necessary for the public convenience and welfare that proceedings be had and taken to vacate all of Kanard Avenue, (a 50 foot street) in Prairie Township as shown of Record in Recorder's Plat Book 25, Page 16, Louis Woerner's Subdivision dated December 31, 1956; the said Kanard Avenue to be vacated being more particularly described as follows:

Being a strip of ground fifty (50) feet in width and one hundred twenty-five (125) feet, more or less, in length bounded on the north by Lot Number Six and on the south by Lot Number Five of the above mentioned Louis Woerner's Subdivision which Subdivision Lots One to twenty-two incursive were vacated as shown of Record in Recorder's Miscellaneous Record Volume 118, Page 482, dated September 28, 1959.

and

BE IT FURTHER RESOLVED, that Monday February 26, 1962 at 10:15 A.M., on the line of said proposed road vacation be, and the same is hereby fixed as the time and place for viewing same; that Monday March 5, 1962 at 10:15 A.M., at the Office of the Board of County Commissioners of Franklin County, Ohio, be, and hereby is, fixed as the time and place for final hearing thereon, and the Clerk of the Board of County Commissioners of Franklin County, Ohio, be, and hereby is directed to cause legal publication thereof to be made in accordance with law.

Voting Aye thereon: Glenn L. Myers, Henry A. Koontz and Eldon H. Brown.

* * * * *

PROOF OF PUBLICATION

State of Ohio }
Franklin County } ss.

Clyde R. Roberts
Classified Advertising Manager

of the Columbus Citizen-Journal,
a newspaper published at Colum-
bus, Franklin County, Ohio, with
a paid circulation of more than
25,000, personally appeared and
made oath that the attached
printed advertisement was pub-
lished for

Two times, February 7 and
14, 1962.

in said newspaper and that the
rate charged therefor is the same
as that charged to commercial
advertisers for like services.

Clyde R. Roberts
Subscribed and sworn to this 14th
day of February 19 62

Josephine Scott
Notary Public in and for Franklin County

JOSEPHINE SCOTT, Notary Public
MY COMMISSION EXPIRES AUG. 14, 1962


NOTICE OF INTENTION TO VACATE A PORTION OF KANARD AVENUE, PRAIRIE TOWNSHIP, FRANKLIN COUNTY, OHIO

Notice is hereby given that
it is the intention of the Board
of County Commissioners of
Franklin County, Ohio, to
vacate a portion of Kanard
Avenue, Prairie Township,
along the following general
route and termini.

Being a strip of ground
fifty (50) feet in width
and one hundred twenty-
five (125) feet, more or less,
in length bounded on the
north by Lot Number Six
and on the south by Lot
Number Five of the above
mentioned Louis Woerner's
Subdivision which subdivi-
sion Lots One to Twenty-
two inclusive were vacated
as shown of Record in Re-
corder's Miscellaneous
Record Volume 118, Page
482, dated September 28,
1958.


Notice is hereby given that
Monday, February 26, 1962 at
10:15 A.M. Eastern Standard
Time, on the line of said pro-
posed vacation was fixed as the
time and place for viewing
thereof and Monday, March 5,
1962 at 10:15 A.M. Eastern
Standard Time, at the office of
the Board of County Commis-
sioners was fixed as the time
and place for final hearing
thereon.

By order of the Board of
County Commissioners of
Franklin County, Ohio.
Dee F. Pemberton, Clerk
2-7 14

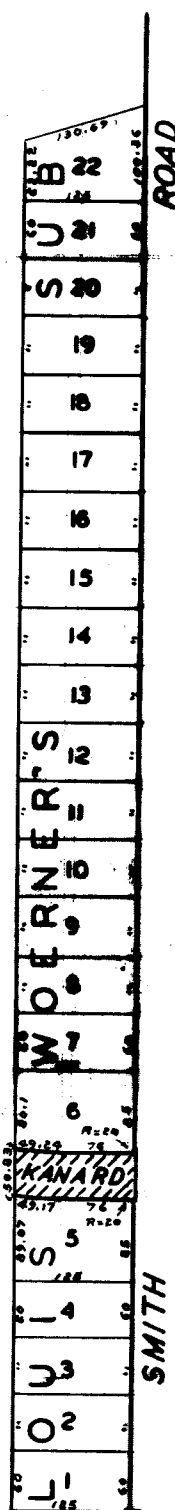

HILLIARD & ROME ROAD




CODE
 PORTION TO BE VACATED

AVENUE

VACATION


A PORTION OF KANARD AVENUE 50'
 PLAT DEDICATED PLAT BOOK 25 PAGE 16
 PLAT VACATED IN RECORDER'S OFFICE
 IN MISCELLANEOUS RECORD VOLUME IIB
 PAGE 482 DATE SEPTEMBER 28, 1959

PRAIRIE TWP FRANKLIN COUNTY OHIO

APPROVED BY 
 FRANKLIN COUNTY ENGINEER

DATE MAR. 5, 1962

SCALE 1" = 200'

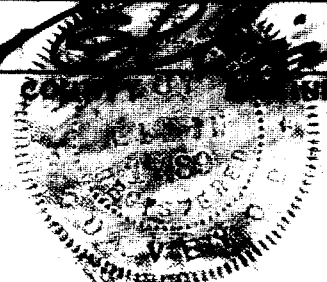

Franklin County, Ohio ROAD RECORD No. 19

Made by The Cott Index Company, Columbus, Ohio

Contd. - Vac. of a portion of Kanard Avenue, Prairie Township

March 2, 1962

VACATION OF A PORTION OF KANARD AVENUE, PRAIRIE TOWNSHIP-
ENGINEER TO FILE REPORT BY MONDAY, MARCH 5, 1962
AT 10:15 A.M.

In the matter of the resolution of February 6, 1962, adopted by the Board of County Commissioners for the vacation of a portion of Kanard Avenue, Prairie Township, Franklin County, Ohio, Mr. Koontz offered the following preamble and resolution and moved the adoption of the same, which motion was duly seconded by Mr. Brown.

WHEREAS, on the 6th day of February, 1962, the Board of County Commissioners of Franklin County, Ohio, adopted a resolution declaring it necessary to vacate a portion of Kanard Avenue, Prairie Township; and

WHEREAS, on the 6th day of February, 1962, said Board of County Commissioners did fix the 26th day of February, 1962, at 10:15 o'clock A.M., on the line of said proposed vacation, as the time and place for the viewing thereof, and did further fix the 5th day of March, 1962, 10:15 o'clock A.M., at the Office of the Board of County Commissioners of Franklin County, Ohio, as the time and place for final hearing on said vacation; and

WHEREAS, legal notice by publication in the Columbus Citizen-Journal, a newspaper published in and of general circulation in said county, was given of the time and place for the viewing of said proposed vacation, and of the final hearing thereon; and

WHEREAS, the Board of County Commissioners of Franklin County, Ohio, did, on the 26th day of February, 1962, meet on the line of said proposed vacation, as described in Resolution of February 6, 1962, and heard all the proof offered by parties interested in and affected thereby, does find that the vacation of a portion of Kanard Avenue, Prairie Township, is of sufficient importance to require that the Engineer of Franklin County, Ohio, be instructed and directed to make a survey and plat thereof; now, therefore,

BE IT RESOLVED, by the Board of County Commissioners of Franklin County, Ohio, that the Engineer of Franklin County, Ohio, be and he hereby is instructed and directed to make a plat and survey of the proposed vacation and make a report to the Board of County Commissioners on or before the 5th day of March, 1962, at 10:15 A.M.; said report shall set forth the opinion of the County Engineer either for or against the granting of said proposed vacation, which report together with the plat and survey of said vacation shall be deposited with the Board of County Commissioners.

Voting Aye thereon: Glenn L. Myers, Henry A. Koontz and Eldon H. Brown.

* * * * *

March 5, 1962

Board of County Commissioners
Franklin County, Ohio

Re: Vacation of a portion of Kanard Avenue, Prairie Township.

Gentlemen:-

Pursuant to your order of March 2, 1962, I have made a survey and plat, which I hereby submit, of a portion of Kanard Avenue, Prairie Township, showing the proposed vacation of the following described road:

Being a strip of ground fifty (50) feet in width and one hundred twenty-five (125) feet, more or less, in length bounded on the north by Lot Number Six and on the south by Lot Number Five of the above mentioned Louis Woerner's Subdivision which subdivision Lots One to twenty-two inclusive were vacated as shown of Record in Recorder's Miscellaneous Record Volume 118, Page 482, dated September 28, 1929.

Utilities that are now within this Road and the Easement granted by the subdividers for utilities is not to be vacated.

I am of the opinion that the proposed vacation of the aforesaid Road, with the exception above stated will be of no inconvenience to the general public and I, therefore recommend the said vacation as shown on the accompanying plat.

MAP PAGE N-58-B MK 1-31-69
TRACING " "
MAP PAGE O-89 " "
TRACING " "

GE:FRM:cd

Respectfully submitted,

Guy Elbin, P.E. (Signed)
Franklin County, Ohio

Franklin County, Ohio ROAD RECORD No. 19

Made by The Cott Index Company, Columbus, Ohio

Contd. - Vac. of a portion of Kanard Ave. Prairie Township

March 5, 1962

VACATION OF A PORTION OF KANARD AVENUE,
PRAIRIE TOWNSHIP - GRANTED.

In the matter of the proceedings relative to the vacation of a portion of Kanard Avenue, Prairie Township, Mr. Koontz offered the following preamble and resolution and moved the adoption of the same, which motion was duly seconded by Mr. Brown.

WHEREAS, on March 2, 1962, the Board of County Commissioners of Franklin County, Ohio, did, by resolution duly adopted, direct the Engineer of Franklin County, Ohio, to make report in writing to said Board on or before 10:15 A.M. Monday, March 5, 1962, relative to the vacation of a portion of Kanard Avenue, Prairie Township; said report to be in manner and form set forth and requested by Section 5553.06, of the Ohio Revised Code; and

WHEREAS, on the 5th day of March, 1962, before 10:15 A.M., Guy Elbin, County Engineer, did report thereon in writing, which report is as follows:

March 5, 1962, Board of County Commissioners, Franklin County, Ohio, Subject: Vacation of a portion of Kanard Avenue, Prairie Township.

Gentlemen:

Pursuant to your order of March 2, 1962, I have made a survey and plat, which I hereby submit, of a portion of Kanard Avenue, Prairie Township, showing the proposed vacation of the following described road;

Being a strip of ground fifty (50) feet in width and one hundred twenty-five (125) feet, more or less, in length bounded on the north by Lot Number Six and on the south by Lot Number Five of the above mentioned Louis Woerner's Subdivision which Subdivision Lots One to Twenty-two inclusive were vacated as shown of Record in Recorder's Miscellaneous Record Volume 118, Page 482, dated September 28, 1959.

Utilities that are now within this road and the easement granted by the sub-dividers for utilities is not to be vacated.

I am of the opinion that the proposed vacation of the aforesaid Road, with the exception above stated will be of no inconvenience to the general public and I, therefore recommend the said vacation as shown on the accompanying plat.

"Respectfully submitted, (S) Guy Elbin, Franklin County Engineer"

and

WHEREAS, no objections to the vacation of said Road were filed, nor claims for compensation or damages on account thereof were filed; and

WHEREAS, the Board of County Commissioners of Franklin County, Ohio, find that the public convenience and welfare does not require said portion of Kanard Avenue, and that the vacation thereof would not inconvenience the public; and

WHEREAS, the Board of County Commissioners of Franklin County, Ohio, finds that the utilities that are now within this Road and the easement granted by sub-dividers or owners, present or past, for utilities is not to be vacated through this road sought to be vacated; therefore

BE IT RESOLVED, by the Board of County Commissioners of Franklin County, Ohio, that the portion of Kanard Avenue, Prairie Township, as recommended by the County Engineer to be vacated and as described in his report and shown on the plat submitted by him, be, and the same hereby is, declared vacated, excepting, however, the utilities that are now within this road and the easement granted by the owners, present or past, for utilities.

Voting Aye thereon: Glenn L. Myers, Henry A. Koontz and Eldon H. Brown.

* * * * *