

\* \* \*

VAC. OF PART OF AN ALLEY IN "VILLAGE OF LINWORTH" (FORMERLY KNOWN AS "ELMWOOD"), PERRY TOWNSHIP.Columbus, Ohio  
October 28, 1964

To the Honorable Board of County Commissioners of Franklin County, Ohio:

The undersigned petitioners, freeholders of said County, residing in the vicinity of the proposed improvement hereinafter described, respectfully represent that the public convenience and welfare require the vacating of a part of a Public Road on the line hereinafter described; and make application to you to institute and order proper proceedings in the premises for vacating such road; the same not being a road on the State Highway System.

The following is the general route and termini of said road:

Vacating of a part of an alley (variable width) situated in the unincorporated "Village of Linworth"(formerly known as "Elmwood"), Perry Township, Franklin County, Ohio, the description of said vacating to read as follows:

Being a part of an alley (variable width) situated in the unincorporated "Village of Linworth" (formerly known as "Elmwood") as the same is shown of record in Plat Book 4, Page 93, Recorder's Office, Franklin County, Ohio, and being that part of the second alley located immediately north of the Dublin=Granville Road (State Route No. 161) and west of Hutchinson Street (50 feet in width) and running westerly and southerly from the existing west right-of-way line of said Hutchinson Street produced northerly, a distance (as scaled along centerline) of approximately 305 feet to the existing south lot line produced westerly of Lot No. 58 of said "Elmwood" and there to terminate, excepting from same the existing utility easement rights within said alley sought to be vacated, if any, and as shown on the "Vacation Plat" to be attached to this description if same is duly autnentially vacated by the Commissioners' of Franklin County, Ohio.

The following persons signed said petition: Fredrick Albert Robison; Dorothy Marie Robison ; Fred Snouffer; Esther Snouffer; Iva N. Armstrong; Maud E. Snouffer; Frank Snouffer; Lyle Snouffer; Helen Gillman; England Gillman; Chester Smith; Ruth Smith; Elizabeth Mason; A. Herman Mason and Jennie Hall; Rufus Govanflo

\* \* \*

January 12, 1965

PETITION TO VACATE A PART OF AN ALLEY IN PERRY TOWNSHIP,  
FRANKLIN COUNTY, OHIO, REFERRED TO COUNTY ENGINEER FOR CHECKING.

On motion of Mr. Koontz, seconded by Mr. Myers, the petition filed January 12, 1965 by Gary Robinson, Attorney, for the vacating of a part of an Alley in Perry Township, Franklin County, Ohio, be and it hereby is referred to the County Engineer's Office for checking for accuracy of description.

Voting Aye thereon: Glenn L. Myers and Henry A. Koontz.

Absent and not voting: William M. Hicks.

\* \* \*

June 18, 1965

Board of County Commissioners  
Franklin County, Ohio.

Re: Vacation of a part of an Alley, "Village of Linworth" (formerly known as "Elmwood"), Perry Township, Franklin County, Ohio.

Gentlemen:-

I have checked the attached petition filed by Gary Robinson, for the vacation of part of an Alley, in "Village of Linworth" (formerly known as "Elmwood"), Perry Township, Franklin County, Ohio, and find that the petition contains sufficient number of signatures. Also the description is accurate.

Respectfully submitted,

Guy Elbin, P.E. /S/  
Franklin County Engineer

By

Frank R. McIllyar, R/W Representative

\* \* \*

## Franklin County, Ohio ROAD RECORD No. 19

Made by The Cott Index Company, Columbus, Ohio

Cont'd. - Vac. of part of an Alley in "Village of Linworth" (formerly known as "Elmwood"), Perry Twp.

June 18, 1965

PETITION FILED FOR VACATION OF A PART OF AN ALLEY IN  
"VILLAGE OF LINWORTH" (FORMERLY KNOWN AS "ELMWOOD"),  
PERRY TOWNSHIP, FRANKLIN COUNTY, OHIO: VIEW - TUESDAY,  
JULY 6, 1965, AT 10:30 A.M. - HEARING - FRIDAY, JULY  
9, 1965, AT 10:30.

Mr. Koontz offered the following preamble and resolution and moved the adoption of the same, which was duly seconded by Mr. Hicks.

WHEREAS, Gary Robinson, filed a petition with the Board of County Commissioners, Franklin County, Ohio, requesting said Board to vacate a part of an alley in "Village of Linworth" (Formerly known as "Elmwood"), Perry Township, Franklin County, Ohio, the general route and termini thereof, to be as follows:

Being a part of an alley (variable widths) situated in the unincorporated "Village of Linworth" (formerly known as "Elmwood") as the same is shown of record in Plat Book 4, Page 93, Recorder's Office, Franklin County, Ohio, and being that part of the second alley located immediately north of the Dublin-Granville Road (State Route No. 161) and west of Hutchinson Street (50 feet in width) and running westerly and southerly from the existing west right-of-way line of said Hutchinson Street produced northerly, a distance (as scaled along centerline) of approximately 305 feet to the existing south lot line produced westerly of Lot No. 58 of said "Elmwood" and there to terminate, excepting from same the existing utility easement rights within said alley sought to be vacated, if any, and as shown on the "Vacation Plat" to be attached to this description if same is duly and authentically vacated by the Commissioners' of Franklin County, Ohio.

therefore,

BE IT RESOLVED, by the Board of County Commissioners of Franklin County, Ohio, that Tuesday, July 6, 1965, at 10:30 A.M., Eastern Standard Time is hereby fixed as the date and hour when the Board of County Commissioners will view the proposed vacation along the general route thereof and that Friday, July 9, 1965, at 10:30 A.M., Eastern Standard Time, is hereby fixed as the time and date for the final hearing of said petition and proposed vacation, in the Office of the Board of County Commissioners, at the Court House, Columbus, Ohio; and,

BE IT FURTHER RESOLVED, that notice of the time and place for both such view and hearing be given by publication once a week for two consecutive weeks in the Columbus Citizen Journal, a newspaper published in and having a general circulation in Franklin County, Ohio, where the proposed vacation is located, and that said notice, in addition to the date and place of such view and place and time of the final hearing, shall state briefly the character of the proposed vacation.

Voting Aye thereon: Glenn L. Myers, Henry A. Koontz and William M. Hicks.

July 6, 1965

VACATION OF A PART OF AN ALLEY IN "VILLAGE OF LINWORTH",  
(FORMERLY KNOWN AS "ELMWOOD"), PERRY TOWNSHIP, FRANKLIN  
COUNTY, OHIO: VIEWED, ENGINEER TO FILE REPORT BY FRIDAY,  
JULY 9, 1965, AT 10:30 A.M.

In the matter of the resolution of June 18, 1965, adopted by the Board of County Commissioners for vacation of a part of an Alley in "Village of Linworth" (Formerly known as Elmwood), Perry Township, Franklin County, Ohio, Mr. Koontz, offered the following preamble and resolution and moved the adoption of the same, which motion was duly seconded by Mr. Myers.

WHEREAS, a petition was filed with this Board, by Gary Robinson, praying for the vacation of a part of an Alley in "Village of Linworth", (formerly known as "Elmwood"), Perry Township, Franklin County, Ohio; and

WHEREAS, on the 18th day of June, 1965, said Board of County Commissioners did fix the 6th day of July, 1965, at 10:30 A.M., on the line of said proposed vacation, as the time and place for viewing thereof, and did further fix the 9th day of July, 1965, at 10:30 o'clock A.M., at the Office of the Board of County Commissioners of Franklin, County, Ohio, as the time and place for the final hearing on said vacation;  
and

## Franklin County, Ohio ROAD RECORD No. 19

Made by The Cott Index Company, Columbus, Ohio

Cont'd. - Vac. of part of an Alley in "Village of Linworth" (Formerly known as "Elmwood"), Perry Twp.

WHEREAS, legal notice by publication in the Columbus Citizen Journal, a newspaper published in and of general circulation in said County was given as the time and place for the viewing of said proposed vacation, and of the final hearing thereon; and

WHEREAS, the Board of County Commissioners of Franklin County, Ohio, did, on the 6th day of July, 1965, meet on the line of said proposed vacation, as described in resolution of June 18, 1965, and heard all the proof offered by parties interested in and affected thereby, does find that the vacation of a part of an Alley in "Village of Linworth" (formerly known as "Elmwood"), Perry Township, is of sufficient importance to require that the Engineer of Franklin County, Ohio, be instructed and directed to make a survey and plat thereof; now therefore

BE IT RESOLVED, by the Board of County Commissioners of Franklin County, Ohio, that the Engineer of Franklin County, Ohio, be, and he hereby is instructed and directed to make a plat and survey of the proposed vacation, an accurate and detailed description of each tract of land which will be necessary to be taken, together with the names of each owner; shall set stakes at the termini of each right-of-way line and at all angles between such termini and at such sufficient other points of the right-of-way lines so that the bounds of the proposed vacation may be discernible to property owners and on or before the 9th day of July, 1965, at 10:30 o'clock A.M., said report shall set forth the opinion of the County Engineer either for or against the granting of said vacation, which report together with the plat and survey of the proposed vacation, shall be deposited with the County Commissioners.

Voting Aye thereon: Glenn L. Myers, Henry A. Koontz.

Absent and not voting: William M. Hicks.

\* \* \*

July 9, 1965

Board of County Commissioners  
Franklin County, Ohio.

Re: Vac. of part of an Alley in "Village of Linworth" (formerly known as "Elmwood"),  
Perry Township, Franklin County, Ohio.

Gentlemen:-

Pursuant to your order of July 6, 1965, I have made a survey and plat, which I hereby submit, of part of an Alley in "Village of Linworth" (formerly known as "Elmwood"), Perry Township, Franklin County, Ohio, showing the proposed vacation of the following described Alley:

Being a part of an alley (variable width) situated in the unincorporated "Village of Linworth" (formerly known as "Elmwood") as the same is shown of record in Plat Book 4, Page 93, Recorder's Office, Franklin County, Ohio, and being that part of the second Alley located immediately north of the Dublin--Granville Road (State Route No. 161) and west of Hutchinson Street (50 feet in width) and running westerly and southerly from the existing west right-of-way line of said Hutchinson Street produced northerly, a distance (as scaled along centerline) of approximately 305 feet to the existing south lot line produced westerly of Lot No. 58 of said "Elmwood" and there to terminate, excepting from same the existing utility easement rights within said alley sought to be vacated, if any, and as shown on the "Vacation Plat" to be attached to this description if same is duly and authentically vacated by the Commissioners' of Franklin County, Ohio.

The petition praying for the vacation of said Alley is on file in your Office.

Utilities that are now within this Alley and the Easement granted by the sub-dividers for utilities is not to be vacated through the Alley sought to be vacated.

I am of the opinion that the proposed vacation of the aforementioned Alley, with the exception above stated will be of no inconvenience to the general public and I, therefore recommend the said vacation as shown on the accompanying plat.


Respectfully submitted,

GE:FRM:cd

Guy Elbin, P.E. /s/  
Franklin County Engineer

\* \* \*

N

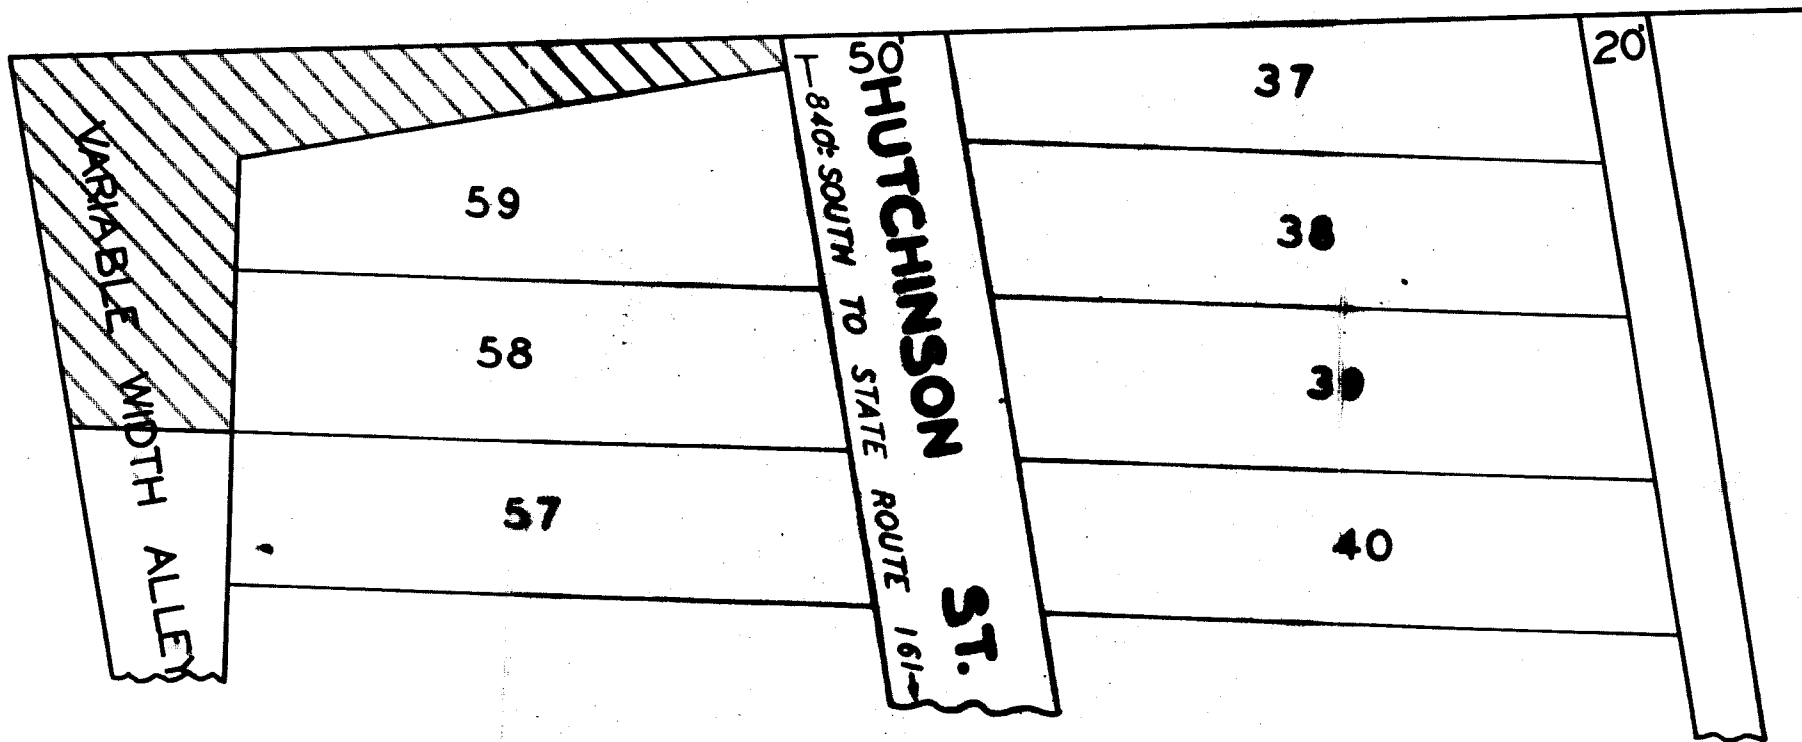

DENOTES PORTION TO BE VACATED



VACATION  
PART OF  
**VARIABLE WIDTH ALLEY**  
IN  
"VILLAGE OF LINWORTH"  
OF RECORD IN RECORDERS P.B. 4, PG. 93  
PERRY TWP., FRANKLIN CO., O.  
APPROVED BY: *L. J. Elbin*  
FRANKLIN CO. ENGINEER  
DATE *July 8, 1965*  
SCALE 1" = 60'

## Franklin County, Ohio ROAD RECORD No. 19

Made by The Cott Index Company, Columbus, Ohio

Cont'd. - Vac. of part of an Alley in "Village of Linworth" (formerly known as "Elmwood"), Perry Twp.

July 9, 1965

PRAYER OF PETITION TO VACATE PART OF AN ALLEY IN "VILLAGE OF LINWORTH" (FORMERLY KNOWN AS "ELMWOOD"), PERRY TOWNSHIP, FRANKLIN COUNTY, OHIO, GRANTED.

In the matter of the petition filed by Gary Robinson, praying for the vacation of part of an Alley in "Village of Linworth" (formerly known as "Elmwood"), Perry Township, Franklin County, Ohio, Mr. Koontz offered the following preamble and resolution and moved the adoption of the same, which was duly seconded by Mr. Myers.

WHEREAS, on the 6th day of July, 1965, the Board of County Commissioners of Franklin County, Ohio, did by resolution duly adopted, direct the Engineer of Franklin County, Ohio, to make a report in writing to this Board on or before 10:30 A.M. of Friday, July 9, 1965, relative to the petition for the vacation of part of an Alley in "Village of Linworth" (formerly known as "Elmwood"), Perry Township, said report to be made in manner and form set forth and required by Section 5553.06, of the Ohio Revised Code; and

WHEREAS, Guy Elbin, County Engineer did on the 9th day of July, 1965, report thereon in writing, which report contained the following recommendation, to-wit:

"July 9, 1965, Board of County Commissioners, Franklin County, Ohio. Re: Vac. of part of an Alley in "Village of Linworth" (formerly known as "Elmwood"), Perry Township, Franklin County, Ohio. Gentlemen:-

Pursuant to your order of July 6, 1965, I have made a survey and plat, which I hereby submit, of part of an Alley in "Village of Linworth" (formerly known as "Elmwood"), Perry Township, Franklin County, Ohio, showing the proposed vacation of the following described Alley:

Being a part of an Alley (variable width) situated in the unincorporated "Village of Linworth" (Formerly known as "Elmwood") as the same is shown of record in Plat Book 4, Page 93, Recorder's Office, Franklin County, Ohio, and being that part of the second Alley located immediately north of the Dublin-Granville Road (State Route No. 161) and west of Hutchinson Street (50 feet in width) and running westerly and southerly from the existing west right-of-way line of said Hutchinson Street produced northerly, a distance (as scaled along centerline) of approximately a distance (as scaled along centerline) of approximately 305 feet to the existing south lot line produced westerly of Lot No. 58 of said "Elmwood" and there to terminate, excepting from same the existing utility easement rights within said alley sought to be vacated if any, and as shown on the "Vacation Plat" to be authentically vacated by the Commissioners' of Franklin County, Ohio.

The petition praying for the vacation of said Alley is on file in your Office.

Utilities that are now within this Alley and the Easement granted by the sub-dividers for utilities is not to be vacated through the Alley sought to be vacated.

I am of the opinion that the proposed vacation of the aforementioned Alley, with the exception above stated will be of no inconvenience to the general public and I, therefore recommend the said vacation as shown on the accompanying plat.

"Respectfully submitted, Guy Elbin, P.E., Franklin County Engineer."

and

WHEREAS, no objection to the vacation of said Alley was filed, no claims for compensation or damages on account thereof were filed;

WHEREAS, the Board of County Commissioners of Franklin County, Ohio, finds that the utilities that are now within the Alley and the easement granted by the sub-dividers for utilities is not to be vacated through the Alley sought to be vacated; therefore,

BE IT RESOLVED, by the Board of County Commissioners of Franklin County, Ohio, that the vacation of an Alley, Perry Township, as recommended by the County Engineer to be vacated, and as described in his report and shown on the plat submitted by him, be and the same is hereby declared vacated, excepting however, the utilities that are now within the Alley and the easement granted by the owners, present or past, for utilities.

Voting Aye thereon: Glenn L. Myers and Henry A. Koontz.

Absent and not voting; William M. Hicks.

\* \* \*