

PUBLIC ROAD PETITION

August 25, 1981

Mifflin Township

To the Hon. Board of County Commissioners, Franklin County, Ohio:

The undersigned petitioners, freeholders of said County, residing in the vicinity of the proposed improvement hereinafter described, respectfully represent that the public convenience and welfare require the vacating of a part of a Public Road on the line hereinafter described; and make application to you to institute and order proper proceedings in the premises, for vacating such road; the same not being a road on the State Highway System.

The following is the general route and termini of said road:

Situated in the State of Ohio, County of Franklin, Township of Mifflin and located in Leonard Park Subdivision" of record in Plat Book 18, Page 18, Recorder's Office, Franklin County, Ohio, and being more particularly described as follows:

Being all of the dedicated Alleys as shown in Block "A" of the above named Subdivision, not previously vacated, except the second Alley west of Mifflin Street, said second Alley begins at south right of way line of Denune Avenue (now known as Agler Road) and proceeds southerly to the north right of way line of Armuth Avenue as shown on the attached plat.

Being all of the dedicated Alleys as shown in Block "B" of the above named Subdivision, not previously vacated except the second Alley west of Mifflin Street, said second Alley begins at the south right of way line of Armuth Avenue and proceeds southerly to the north right of way line of Aberdeen Avenue as shown on the attached plat.

Being all of the dedicated Alleys as shown in Block "C" of the above named Subdivision, not previously vacated, except the second Alley west of Mifflin Street, said second Alley begins at the south right of way line of Aberdeen Avenue and proceeds southerly to the north right of way line of Minnesota Avenue as shown on the attached plat.

Being all of the dedicated Alleys as shown in Block "D" of the above named Subdivision, not previously vacated, as shown on the attached plat.

Being all of the dedicated Alleys as shown in Block "E" of the above named Subdivision, not previously vacated, as shown on the attached plat.

Being all of the dedicated Alleys as shown in Block "F" of the above named Subdivision, not previously vacated as shown on the attached plat.

Being all of the dedicated Alleys as shown in Block "G" of the above named Subdivision, not previously vacated except for the second Alley west of Mifflin Street, said second Alley begins at the south right of way line of Emmons Avenue and proceeds southerly to the north right of way of Missouri Avenue as shown on the attached plat.

Being all of the dedicated Alleys as shown in Block "H" of the above named Subdivision not previously vacated, except for a part of the second Alley west of Mifflin Street, said second Alley begins at the south right of way line of Missouri Avenue and proceeds southerly for a distance of 117.50' to the north right of way line projected of the first Alley south of Missouri Avenue as shown on the attached plat.

The following persons signed said petition: John C. Moses, Lawrence Fairchild, David M. Smith, Robert L. Stuller, Shirley Sargent, Ella Wittkamp, Earl E. Holt, Arnold B. Slone, Mable Brunken, Beckie Ens Mary Geradi; Harold D. Little, Gladys J. Little, Emerson W. Mays, Helen B. Mays, Edna Whitmer, Same Whitmer, Melvin Tobias Sr., Patricia Tobias, Chester Whithem, Mary Withem and Bud Kountz.

\* \* \* \* \*

September 18, 1981

REQUEST TO VACATE ALL DEDICATED UNIMPROVED  
ALLEYS IN LEONARD PARK SUBDIVISION, MIFFLIN  
TOWNSHIP, FILED BY JOHN MOSES, REFERRED  
TO THE FRANKLIN ENGINEER FOR CHECKING.

On motion of Mr. Dorrian, seconded by Mr. Foulk, the request filed September 18, 1981, by John Moses, for the vacation of all dedicated unimproved alleys in Leonard Park Subdivision in Mifflin Township, (as described in attached petition), be and it hereby is referred to the Franklin County Engineer's office for sufficiency of signatures and accuracy of signatures.

Voting Aye thereon: Harold M. Cooper, Michael J. Dorrian and Jack Foulk.

\* \* \* \* \*

Cont'd. - Vac. of all dedicated unimproved Alleys in "Leonard Park Subdivision",  
Mifflin Twp.

October 14, 1981

Board of County Commissioners  
Franklin County Administration Bldg.  
410 South High Street  
Columbus, Ohio 43215

Re: Vac. of all dedicated unimproved Alleys in  
"Leonard Park Subdivision", Mifflin Township.

Gentlemen:

I have checked the attached petition filed by John Moses, for the vacation of all dedicated unimproved Alleys in "Leonard Park Subcivision", Mifflin Township, Franklin County, Ohio, and find that the petition contains sufficient number of signatures. Also the signatures are accurate.

Respectfully submitted,

John Circle, P.E., P.S.  
Franklin County Engineer

By Joseph J. Gatto II  
R/W Administrator

\* \* \* \* \*

October 14, 1981

PETITION FILED FOR VACATION OF ALL DEDICATED  
UNIMPROVED ALLEYS IN "LEONARD PARK SUBDIVISION",  
MIFFLIN TOWNSHIP, FRANKLIN COUNTY, OHIO - VIEW  
THURSDAY, NOVEMBER 5, 1981, AT 10:00 A.M. -  
HEARING - THURSDAY, NOVEMBER 12, 1981, AT 10:30 A.M.

Mr. Dorrian offered the following preamble and resolution and moved the adoption of the same, which was duly seconded by Mr. Foulk.

WHEREAS, John Moses, filed a petition with the Board of County Commissioners, Franklin County, Ohio, requesting said Board to vacate all dedicated unimproved alleys in Leonard Park Subdivision, Mifflin Township, Franklin County, Ohio, the general route and termini thereof, to be as follows:

Situated in the State of Ohio, County of Franklin, Township of Mifflin and located in "Leonard Park Subdivision" of record in Plat Book 18, Page 18, Recorder's Office, Franklin County, Ohio, and being more particularly described as follows:

Being all of the dedicated Alleys as shown in Block "A" of the above named Subdivision, not previously vacated, except the second Alley west of Mifflin Street, said second Alley begins at south right of way line of Denune Avenue (now known as Agler Road) and proceeds southerly to the north right of way line of Armuth Avenue as shown on the attached plat.

Being all of the dedicated Alleys as shown in Block "B" of the above named Subdivision, not previously vacated except the second Alley west of Mifflin Street, said second Alley begins at the south right of way line of Armuth Avenue and proceeds southerly to the north right of way line of Aberdeen Avenue as shown on the attached plat.

Being all of the dedicated Alleys as shown in Block "C" of the above named Subdivision not previously vacated, except the second Alley west of Mifflin Street, said second Alley begins at the south right of way line of Aberdeen Avenue and proceeds southerly to the north right of way line of Minnesota Avenue as shown on the attached plat.

Being all of the dedicated Alleys as shown in Block "D" of the above named Subdivision, nor previously vacated, as shown on the attached plat.

Being all of the dedicated Alleys as shown in Block "E" of the above named Subdivision, not previously vacated, as shown on the attached plat.

Being all of the dedicated Alleys as shown in Block "F" of the above named Subdivision, not previously vacated as shown on the attached plat.

Being all of the dedicated Alleys as shown in Block "G" of the above named Subdivision, not previously vacated except for the second Alley west of Mifflin Street, said second Alley begins at the south right of way line of Emmons Avenue and proceeds southerly to the north right of way of Missouri Avenue as shown on the attached plat.

Cont'd. - Vac. of all dedicated unimproved Alleys in "Leonard Park Subdivision",  
Mifflin Twp.

Being all of the dedicated Alleys as shown in Block "H" of the above named Subdivision nor previously vacated, except for a part of the second Alley west of Mifflin Street, said second Alley begins at the south right of way line of Missouri Avenue and proceeds southerly for a distance of 117.50' to the north right of way line projected of the first Alley south of Missouri Avenue as shown on the attached plat.

therefore

BE IT RESOLVED, by the Board of County Commissioners of Franklin County, Ohio, that Thursday, November 5, 1981, at 10:00 A.M. is hereby fixed as the date and hour when the Board of County Commissioners will view the proposed vacation along the general route thereof and that Thursday, November 12, 1981, at 10:30 A.M. is hereby fixed as the time and date for the final hearing of said petition and proposed vacation in the Office of the Board of County Commissioners, at the County Administration Building 410 South High Street, Columbus, Ohio 43215; and

BE IT FURTHER RESOLVED, that notice of the time and place for both such view and hearing be given by publication once a week for two consecutive weeks in the Columbus Citizen Journal, a newspaper published in and having a general circulation in Franklin County, Ohio, where the proposed vacation is located, and that said notice in addition to the date and place of such view and place and time of the final hearing, shall state briefly the character of the proposed vacation.

Voting Aye thereon: Harold M. Cooper, Michael J. Dorrian and Jack Foulk.

\* \* \* \* \*

October 15, 1981

\*John C. Moses  
2410 Buckley Road  
Columbus, Ohio 43330

Dear Mr. Moses:

In compliance with Section 5553.05 of the REvised Code of Ohio, please be advised that the Board of County Commissioners has adopted a resolution to proceed with the proposed vacation of all dedicated unimproved Alleys in "Leonard Park Subdivision", Mifflin Township, Franklin County, Ohio.

The final hearing will be held in the Office of the Board of County Commissioners on Thursday, November 12, 1981, at 10:30 A.M.

It will not be necessary to attend the hearing if you have no objections to the proposed vacation.

Respectfully submitted,

Barbara J. Carter, Clerk  
BOARD OF COUNTY COMMISSIONERS

\*The above letter was also sent to the following persons: Harry L. Albright, Effa Amos & Martha A. Gordon, Ruby B. & Betty J. Ankrom, Stephen E. Auch, Ruth A. Baker, et al 4, Mary B. Barthelmas, Fuxie Bartram, Lester E. Bauer, Lloyd F. & Marilyn J. Bowen, Joanne E. Brake, Waveline M. Brantlinger, Mary R. Beeckler, et al 4, Stanley C. Bricker, John M. Bright, Richard A. & Marybelle Brown, Ernest C. & Betty Browning, Mabel Brunson, Helen I. Brush, Lloyd C. & Beverly J. Bullock, Irene G. Burke, Julia M. Burris, Patricia L. Butters & Jayne W. Young, Mabelle V. Cain, Dennis J. Carroll, David F. Crruthers, Ralph & Violet Chafin, Childrens Hospital, Marie L. E. Cochran, Lawrence T. Cox, Richard O. Coy, Hayden L. & Geraldine F. Crabtree, Ohio Fed. Sacings & Loan Co., Luella M. Crowder & Raymond F. Hauth, Violet Culp, et al 4, Alice M. Davis, Richard & Catherine M. DeLong, Edna E. Devoe, James V. & Helen J. Diblasi, Eric S. Dimar, Michael J. & Lois J. Doone Jr., Lois R. Drummond, James W. & Patricia E. Durst, Angie Dusenbery, et al 6, Flossie M. Eagle, Ebie M. Edwards, Clyde Elliott, Charles H. Engle, County Savings Assoc., Harley Erlenbach, John & Dora R. Evener, Thelma L. Ewing, Lawrence L. & Oreleanais Fairchild, John B. & Della Farley, Bernard Feitlinger Tr., Jos. L. & Josephine M. Fortin, Ray Fox & W. F. Pickering, Reeves Frith, Hartzler Mortgage Co., Wallace P. & Virginia M. Geiger, Gertrude W. George, Chris & Delores J. Georgeff, Mary E. Gerardi, Lena Gieke, Chas. R. & Vivian M. Gleckler, Karen D. Goatley & Kathelyn D. Caryton, Cecil K. & Joyce I. Goberdhan, Kenton & Ella M. Goble, Anna Gompf, Ohio Fed. Savings & Loan Co., James E. Grunkemeyer, et al 3, Richard W. & Victoria S. Hambsh, Wm. J. Hamilton, Beatrice C. Haney, Donna E. Heimlich, Pauline L. Hennessee & Noah Harrison, Jean F. Herrmann, Ruth A. Hicks, Virginia G. Hill, Earl E. & Geraldine Holt, Sally J. Horn, Hattie J. Hubbard, Minnie M. Hull, Iris E. Hulse, Lillian M. & Jesse L. Jakeway, Paul R. Joseph, Robert Kaplan, Eugene Kepler, George M. & Sharon Killilea, Marie A. King, Charlotte Kinzelman, Buddy G. & Erma I. Kountz, Harley M. Langley, Buckeye Federal Savings & Loan Co., Lloyd & Jonelle Lester, Harold D. Little, Ruth V. Litizinger, Mary R. Loche, Clarence Logan, Eva L. Lowe, Charles S. Lucas, Chuck & Kathleen Maclain, John F. & Elizabeth B. Marcinko, Harry Masser Co., Inc., Marcue A. Mathis, Sadie M. Mayers, Donna E. Mayne, Emerson W. & Helen B. Mays, Chas. A. McBeth Jr., Ruthe D. McCargish, Rose E. McCauley, American Fletcher Mortgage Co., Carrie P. McElhatton, Ruth A. McEowen, Michael A. McFadden, Alice C. McGuire, Rosemarie McMeel, Jean A. Mentzer, Lena Metzger, Mildred L. Mills, George Monroe, Dorothy Montenaro,

Cont'd. - Vac. of all dedicated unimproved Alleys in "Leonard Park Subdivision",  
Mifflin Twp.

Elvin Moore, Kenneth R. Moore Ray E. Morris, Ruth A. Morris, Clotine Murphy, Curtis Murphy, Martin C. Yerke & Associates, James E. Nichols, Frank Nutis, Wm. E. O'Connor, Frank Penny, Charles L. Perfect, C.V. Perry, Jos. E. & Clara E. Purschart, Ernest S. & Margaret Preece, Viola & Hughbon Queener, Gracille M. Rader Edity Raynes, Harvey Reed, Janet L. Reet, et al 3, Mary F. Reiselt, Frieda L. Renner, Vincenzo & Emelio Ricevuto, Richard W. & Marguerite Richards, Dolores R. Rogers, George A. Sabo, Geo. E. Sandusky, Ronald T. Sanford, Margaret Savoia, Edward D. & Mary E. Schweinsberger, Schmidt & Co., Imogene Sexton, Wm. D. Shannon, Grace L. Short, Elbert M. & Betty J. Stole, Barbara L. & George Sinclair, Arnold B. & Mary L. Slone, Roger L. & Margaret E. Smith, Claudeline Smith, Thurston & Eula M. Smith, Wilford & Elsie P. Smith, Alyce I. Snyder, et al 3, Bernice M. Speakman, Ronald R. Stanford, Richard L. & Barbara J. Steele, Carl & Ruth Stelzer, Daniel D. Stephens, Dorothy Stephenson, Rober W. & Beverly J. Sterling, David H. Stires, Constantine & Catherine Stoia, Janet Stoia, Florence M. Stuller, Marvin C. Yerke, Harold Supple, Ralph Swan Jr., Walter H. Sweet Jr., Clayton & Clara N. Gaylor, David B. Thomas, Finely & Ethel M. Thompson, Chas. E. & Mary M. Tinker, Melvin D. & Patricia A. Tobias, Susan C. Tudoer, Chas. R. & Mary R. Turnbaugh, Bertha & Jack T. Turner, Thomas J. & Esta J. Varney, Geo. J. & Angeline Veith, Rosa C. Wallace, Nellie V. Watts, Bob L. Weber, et al 4, Henry M. & Clara Weber, Richard Weber, Alice L. Weismantel, et al 3, Helen F. Weston, et al 3, Jackie & Patricia Whitmer, Samuel & Edna W. Whitmer, Orien D. Wilgus, Philip R. Williamson, Doris B. Wilson, Grant A. Wise, Chester L. & Mary M. Withem, Arnold G. & Jewell G. Workman, Ricki L. Wynkoop, Leslie & Jean Zuiderweg.

\* \* \* \* \*

November 5, 1981

VACATION OF ALL DEDICATED UNIMPROVED ALLEYS  
IN "LEONARD PARK SUBDIVISION", MIFFLIN  
TOWNSHIP, FRANKLIN COUNTY, OHIO, VIEWED -  
ENGINEER TO FILE REPORT BY THURSDAY, NOVEMBER  
12, 1981, AT 10:30 A.M.

In the matter of the resolution of October 14, 1981, adopted by the Board of County Commissioners for the vacation of all dedicated unimproved Alleys in "Leonard Park Subdivision", Mifflin Township, Franklin County, Ohio, Mr. Dorrian offered the following preamble and resolution and moved the adoption of the same, which motion was duly seconded by Mr. Foulk.

WHEREAS, on September 18, 1981, a petition was filed with this Board by John Moses, praying for the vacation of all dedicated unimproved Alleys in "Leonard Park Subdivision", Mifflin Township, Franklin County, Ohio, and

WHEREAS, on the 14th day of October, 1981, said Board of County Commissioners did fix the 5th day of November, 1981, at 10:00 A.M., on the line of said proposed vacation, is the time and place for viewing thereof and did further fix the 12th day of November, 1981, at 10:30 A.M., at the Office of the Board of County Commissioners of Franklin County, Ohio, as the time and place for the final hearing on said vacation; and

WHEREAS, legal notice by publication in the Columbus Citizen Journal, a newspaper published in and of general circulation in said County was given of the time and place for viewing of said proposed vacation and of the final hearing thereon; and

WHEREAS, the Board of County Commissioners of Franklin County, Ohio, did on the 5th day of November, 1981, meet on the line of said proposed vacation, as described in resolution of October 15, 1981, and heard all of the proof offered by parties interested in and affected thereby, does find that the vacation of all dedicated unimproved Alleys in "Leonard Park Subdivision", Mifflin Township, Franklin County, Ohio, is of sufficient importance to require that the Engineer of Franklin County, Ohio, be instructed and directed to make a survey and plat thereof, now therefore

BE IT RESOLVED, by the Board of County Commissioners of Franklin County, Ohio, that the Engineer, of Franklin County, Ohio, be and he hereby is instructed and directed to make a plat and survey of the proposed vacation, an accurate and detailed description of each tract of land which will be necessary to be taken together with the names of each owner, shall set stakes at the termini of each right of way line at all angles between such termini and at such sufficient other points of the right of way lines so that the bounds of the proposed vacation may be discernible to the property owners and on or before the 12th day of November, 1981, at 10:30 A.M., said report shall set forth an opinion of the County Engineer either for or against the granting of said vacation, which report together with the plat and survey of the proposed vacation, shall be deposited with the County Commissioners.

Voting Aye thereon: Harold M. Cooper and Michael J. Dorrian.

\* \* \* \* \*

Cont'd. - Vac. of all dedicated unimproved Alleys in "Leonard Park Subdivision",  
Mifflin Twp.

November 12, 1981

Board of County Commissioners  
Franklin County Administration Bldg.  
410 South High Street  
Columbus, Ohio 43215

Re: Vac. of all dedicated unimproved Alleys in "Leonard  
Park Subdivision", Mifflin Township, Franklin County, Ohio.

Gentlemen:

Pursuant to your order of November 5, 1981, I have made a survey and plat, which I hereby submit, of a vacation of all dedicated unimproved Alleys in "Leonard Park Subdivision", Mifflin Township, Franklin County, Ohio, showing the proposed vacation of the following described Alleys:

Situated in the State of Ohio, County of Franklin, Township of Mifflin and located in "Leonard Park Subdivision" of record in Plat Book 18, Page 18, Recorder's Office, Franklin County, Ohio, and being more particularly described as follows:

Being all of the dedicated Alleys as shown in Block "A" of the above named Subdivision, not previously vacated, except the second Alley west of Mifflin Street, said second Alley begins at the south right of way line of Denune Avenue (now known as Agler Road) and proceeds southerly to the north right of way line of Armuth Avenue as shown on the attached plat.

Being all of the dedicated Alleys as shown in Block "B" of the above named Subdivision, not previously vacated except the second Alley west of Mifflin Street, said second Alley begins at the south right of way line of Armuth Avenue and proceeds southerly to the north right of way line of Aberdeen Avenue as shown on the attached plat.

Being all of the dedicated Alleys as shown in Block "C" of the above named Subdivision, not previously vacated, except the second Alley west of Mifflin Street, said second Alley begins at the south right of way line of Aberdeen Avenue and proceeds southerly to the north right of way line of Minnesota Avenue as shown on the attached plat.

\*Being all of the dedicated Alleys as shown in Block "D" of the above named subdivision, not previously vacated, as shown on the attached plat.

Being all of the dedicated Alleys as shown in Block "E" of the above named Subdivision, not previously vacated, as shown on the attached plat.

Being all of the dedicated Alleys as shown in Block "F" of the above named Subdivision, not previously vacated as shown on the attached plat.

Being all of the dedicated Alleys as shown in Block "G" of the above named Subdivision, not previously vacated except for the second Alley west of Mifflin Street, said second Alley begins at the south right of way line of Emmons Avenue and proceeds southerly to the north right of way line of Missouri Avenue as shown on the attached plat.

Being all of the dedicated Alleys as shown in Block "H" of the above named Subdivision not previously vacated, except for a part of the second Alley west of Mifflin Street, said second Alley begins at the south right of way line of Missouri Avenue and proceeds southerly for a distance of 117.50' to the north right of way line projected of the first Alley south of Missouri Avenue as shown on the attached plat.

\*The first Alley east of Stelzer Road, beginning at the south right of way line of Minnesota Avenue and terminating at the north right of way line of Genessee Avenue. This Alley is not to be vacated as previously stated in the above description.

The petition praying for the vacation of all dedicated unimproved Alleys in "Leonard Park Subdivision", Mifflin Township, Franklin County, Ohio, is on file in your Office.

Utilities that are now within these Alleys and the Easement granted by the subdividers for utilities is not to be vacated through these said Alleys sought to be vacated.

I am of the opinion that the vacation of the aforementioned Alleys with the exception above stated will be of no inconvenience to the general public and I, therefore recommend the said vacation as shown on the accompanying plat.

Respectfully submitted,

John Circle, P.E., P.S.  
Franklin County Engineer

\* \* \* \* \*

Cont'd. - Vac. of all dedicated unimproved Alleys in "Leonard Park Subdivision",  
Mifflin Twp.

November 12, 1981

PRAYER OF PETITION TO VACATE ALL DEDICATED  
UNIMPROVED ALLEYS IN "LEONARD PARK SUBDIVISION",  
MIFFLIN TOWNSHIP, FRANKLIN COUNTY, OHIO. GRANTED.

In the matter of the petition filed September 18, 1981, by John Moses, for vacation of all dedicated unimproved Alleys in "Leonard Park Subdivision", Mifflin Township, Franklin County, Ohio, Mr. Dorrian offered the following preamble and resolution and moved the adoption of the same, which was duly seconded by Mr. Foulk.

WHEREAS, on the 5th day of November, 1981, the Board of County Commissioners of Franklin County, Ohio, by resolution duly adopted direct the Engineer of Franklin County, Ohio, to make a report in writing to this Board on or before 10:30 A.M. of Thursday, November 12, 1981, relative to the petition for the vacation of all dedicated unimproved Alleys in "Leonard Park Subdivision", Mifflin Township Franklin County, Ohio, said report to be made in manner and form set forth and required by Section 5553.04 of the Ohio Revised Code, and

WHEREAS, John Circle, County Engineer, did on the 12th day of November, 1981, report thereon in writing which report contained the following recommendation, to-wit:

November 12, 1981, Board of County Commissioners, Franklin County Administration Bldg., 410 South High St., Columbus, Ohio 43215,  
Re: Vac. of all dedicated unimproved Alleys in Leonard Sub-division, Mifflin Township, Franklin County, Ohio. Gentlemen:

Pursuant to your order of November 5, 1981, I have made a survey and plat, which I hereby submit, of a vacation fo all dedicated unimproved Alleys in "Leonard Park Subdivision", Mifflin Township, Franklin County, Ohio, showing the proposed vacation of the following described Alleys:

Situated in the State of Ohio, County of Franklin, Township of Mifflin and located in "Leonard Park Subdivision" of record in Plat Book 18, Page 18, Recorder's Office, Franklin County, Ohio, and being more particularly described as follows:

Being all of the dedicated Alleys as shown in Block "A" of the above named Subdivision, not previously vacated, except the second Alley west of Mifflin Steet, said second Alley begins at south right of way line of Denune Avenue (now known as Agler Road) and proceeds southerly to the north right of way line of Armuth Avenue as shown on the attached plat.

Being all of the dedicated Alleys as shown in Block "B" of the above named Subdivision, not previously vacated except the second Alley west of Mifflin Street, said second Alley begins at the south right of way line of Armuth Avenue and proceeds southerly to the north right of way line of Aberdeen Avenue as shown on the attached plat.

Being all of the dedicat3d Alleys as shown in Block "C" of the above named Subdivision, nor previously vacated, except the second Alley west of Mifflin Street, said second Alley begins at the south right of way line of Aberdeen Avenue and pfoceeds southerly to the north right of way line of Minnesota Avenue as shown on the attached plat.

\*Being all of the dedicated Alleys as shown in Block "D" of the above named Subdivision, not previously vacated, as shown on the attached plat.

Being all the dedicated Alleys as shown in Block "E" of the above named Subdivision, not previously vacated, as shown on the attached plat.

Being all of the dedicated Alleys as shown in Block "F" of the above named Subdivision, not previously vacated as shown on the attached plat.

Being all of the dedicated Alleys as shown in Block "G" of the above named Subidvision, not previously vacated except for the second Alley west of Mifflin Street, said second Alley begins at the south right of way line of Emmons Avenue and proceeds southerly to the north right of way line of Missouri Avenue as shown on the attached plat.

Being all of the dedicated Alleys as shown in Block "H" of the above named Subdivision not previously vacated, except for a part of the second Alley begins at the south right of way line of Missouri Avenue and proceeds southerly for a distance of 117.50' to the north right of way line projected of the first Alley south of Missouri Avenue as shown on the attached plat.

\*The first Alley east of Stelzer Road, beginning at the south right of way line of Minnesota Avenue and terminating at the north right of way line of Genessee Avenue. This Alley is not to be vacated as previously stated in the above description.

2490 040 PARTS OF ALLEYS 1981 0010 020

### VACATION PLAT OF PARTS OF ALLEYS IN LEONARD PARK ADDITION

SITUATED IN THE STATE OF OHIO, COUNTY OF FRANKLIN, TOWNSHIP OF MIFFLIN, BEING PART OF SECTION FOUR (4), TOWNSHIP ONE (1), RANGE SEVENTEEN (17), UNITED STATES MILITARY LANDS. AND LOCATED IN LEONARD PARK ADDITION OF RECORD IN PLAT BOOK 18, PAGE 18, FRANKLIN COUNTY RECORDER'S OFFICE, FRANKLIN COUNTY, OHIO.

*[Signature]* COUNTY COMMISSIONER  
 11-16-81 DATE



*[Signature]* COUNTY COMMISSIONER  
 11-16-81 DATE

*[Signature]* COUNTY COMMISSIONER  
 11/12/81 DATE

*[Signature]* COUNTY ENGINEER  
 11/1/81 DATE

*[Signature]* CHIEF DEPUTY COUNTY ENGINEER  
 11/6/81 DATE

1" = 200' SCALE

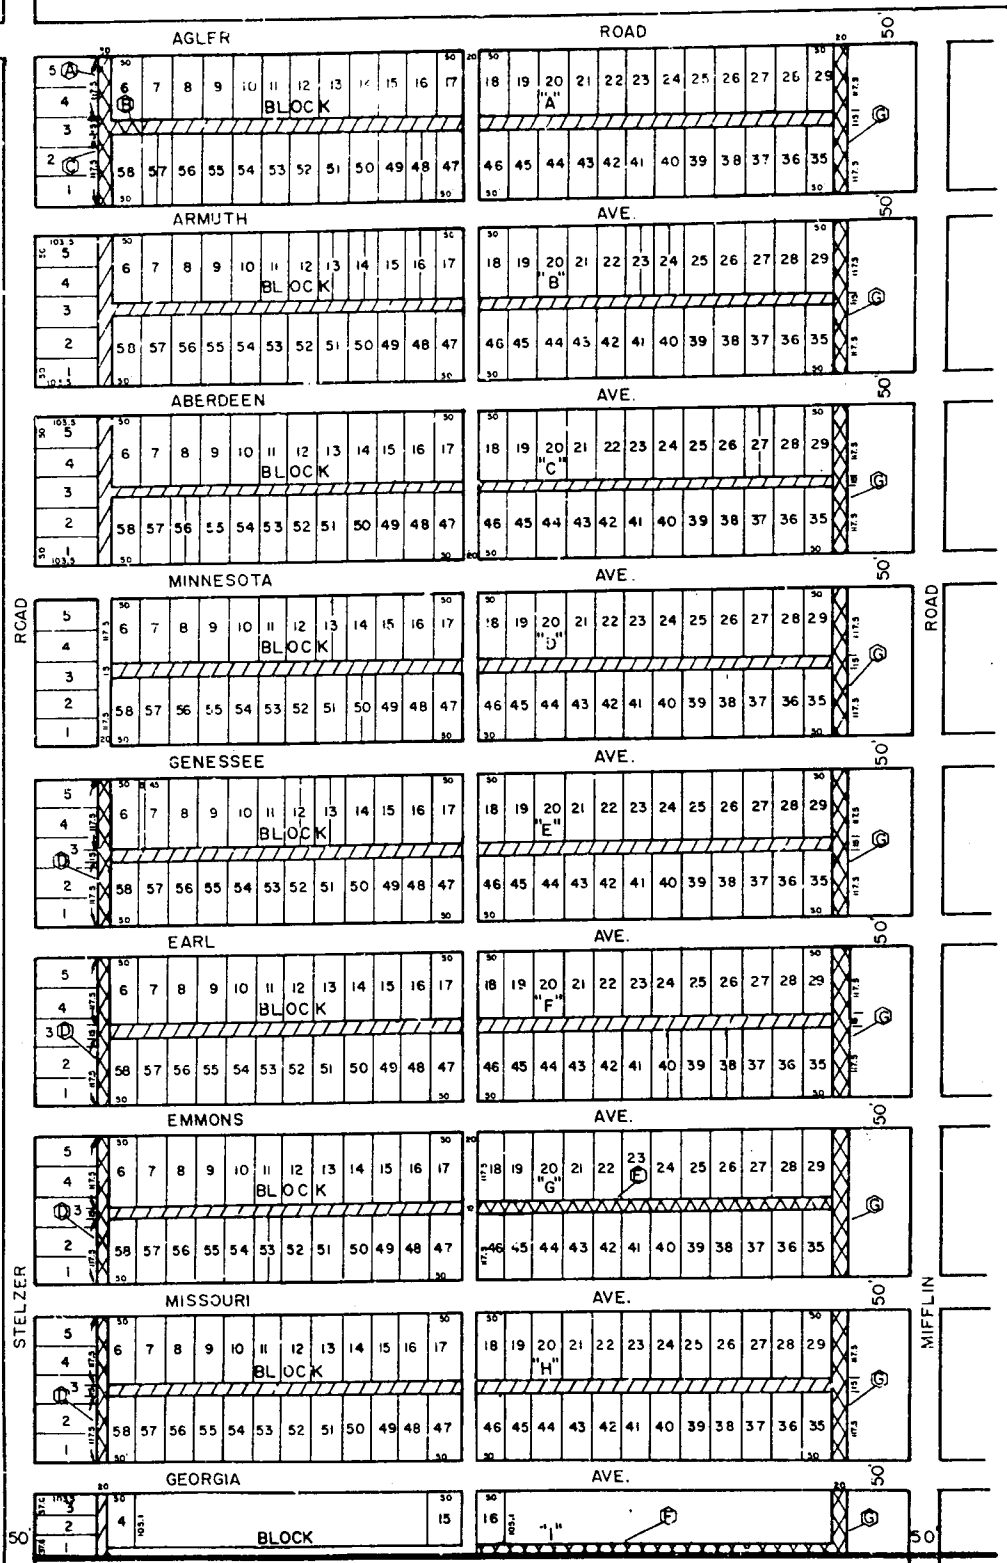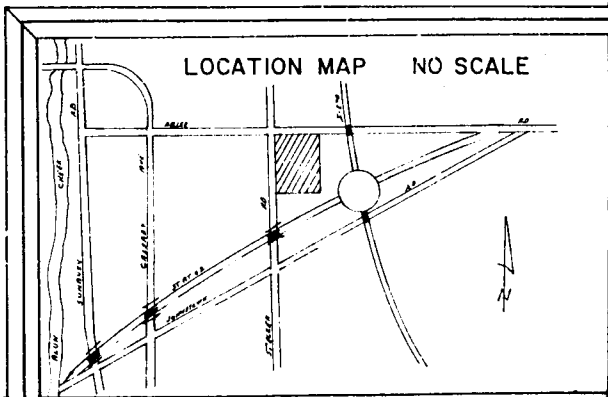

- (A) RR 18 Page 291
  - (B) RR 23 Page 165
  - (C) RR 21 Page 158
  - (D) RR 20 Page 193
  - (E) RR 20 Page 230
  - (F) RR 22 Page 81
  - (G) RR 21 Page 133
- AREA TO BE VACATED  
 AREA PREVIOUS VACATED

B.M.S. 10/22/81

R.R. 23 by 20170287  
 GRANTED 11-12-81

Cont'd. - Vac. of all dedicated unimproved Alleys in "Leonard Park Subdivision",  
Mifflin Twp.

The petition praying for the vacation of all dedicated unimproved Alleys in "Leonard Park Subdivision", Mifflin Township, Franklin County, Ohio, is on file in your Office.

Utilities that are now within these Alleys and the Easement granted by the subdividers for utilities is not to be vacated through these said Alleys sought to be vacated.

I am of the opinion that the vacation of the aforementioned Alleys with the exception above stated will be of no inconvenience to the general public and I, therefore recommend the said vacation as shown on the accompanying plat.

Respectfully submitted, John Circle, P.E., P.S. Franklin County Engineer.

and

WHEREAS, objections were made to the vacation of all unimproved Alleys in "Leonard Park Addition", Mifflin Township, Franklin County, Ohio.

WHEREAS, the Board of County Commissioners did find in favor of vacating all Alleys that were platted from east to west, and the first Alley east of Stelzer Road in Block "B", Block "C" and Block "I", platted from north to south in Leonard Park Addition, as shown by the attached plat prepared by the Franklin County Engineer's Office.

WHEREAS, the Board of County Commissioners of Franklin County, Ohio, finds that the utilities that are now within the said Alleys and the Easements granted by the subdividers for utilities is not to be vacated through the Alleys platted from east to west and the first Alley east of Stelzer Road in Block "B", Block "C" and Block "I" in "Leonard Park Addition", Mifflin Township, Franklin County, Ohio, sought to be vacated, therefore

BE IT RESOLVED, by the Board of County Commissioners of Franklin County, Ohio, that the vacation of all alleys that were platted from east to west and the first alley east of Stelzer Road in Block "B", Block "C" and Block "I", platted from north to south in "Leonard Park Addition, Mifflin Township, Franklin County, Ohio, as recommended by the County Engineer to be vacated and as shown on the newly submitted plat, be and the same is hereby declared vacated, excepting however, the utilities that are now within the said Alleys and the Easements granted by the owners, present or past for utilities.

Voting Aye thereon: Harold M. Cooper, Michael J. Dorrian and Jack Foulk.

\* \* \* \* \*