

October 9, 1991

Honorable Board of County Commissioners
Franklin County Administration Building
373 South High Street
Columbus, Ohio 43215

Honorable Board:

I hereby request that proceedings be initiated by your Honorable Board for the replacement of the bridge on Clark State Road, over Swisher Creek, 95-4.72, County Road No. 95, Jefferson Township, Franklin County, Ohio.

This project is necessary to enhance the safety and increase the level of service to the County Highway System by replacing the structurally deficient and functionally obsolete bridge over Swisher Creek.

It is also requested that a consulting engineer be employed to assist me in preparing a report, consisting of full and accurate plans, specifications, estimates of cost and all other necessary documents relating to the above mentioned project. We are of the opinion that said report could be submitted on or before December 31, 1992.

Respectfully submitted,

John Circle, P.E., P.S.
Franklin County Engineer

JC:JG:cmc

RESOLUTION NO. 992-91

October 15, 1991

**REPLACEMENT OF THE BRIDGE ON CLARK STATE
ROAD OVER SWISHER CREEK, 95-4.72, COUNTY
ROAD NO. 95, JEFFERSON TOWNSHIP, FRANKLIN
COUNTY, OHIO, DECLARED NECESSARY
(FRANKLIN COUNTY ENGINEER)**

WHEREAS, the Franklin County Engineer has requested that the bridge on Clark State Road over Swisher Creek be replaced; and

WHEREAS, this project is necessary to enhance the safety and raise the level of service to the County Highway System; now, therefore, upon motion of Commissioner Teater, seconded by Commissioner DeMoss;

BE IT RESOLVED, BY THE BOARD OF COUNTY COMMISSIONERS OF FRANKLIN COUNTY, OHIO:

Section 1) That the Franklin County Engineer is hereby directed to prepare a report, consisting of full and accurate plans, specifications, estimates of cost and all other necessary documents for the above mentioned improvement as prescribed by law, and he shall file said report at a joint meeting of the County Commissioners, County Auditor and the County Engineer for their approval or recommendations, said report is to be ready for filing on or before December 31, 1992.

Section 2) That the Franklin County Engineer, by his request is hereby directed to investigate and recommend a consulting engineer to be hired to assist him in the preparation of said report.

Voting Aye thereon: Jack Foulk, Dorothy S. Teater and High DeMoss.

July 13, 1994

Honorable Board of County Commissioners
Franklin County Administration Building
373 South High Street
Columbus, Ohio 43215

Honorable Board:

Pursuant to your resolution of October 15, 1991, I have prepared plans, profiles, specifications, estimates of cost and all other information required by the County Engineer, for the replacement of the bridge on Clark State Road over Swisher Creek, 95-4.72, County Road No. 95, Jefferson Township, Franklin County, Ohio.

It is my recommendation that the Clark State Road bridge project be approved as shown on the submitted plans.

Respectfully submitted,

John Circle, P.E., P.S.
Franklin County Engineer

JC:JG:cmc

RESOLUTION NO. 722-94

July 19, 1994

RIGHT OF WAY AND CONSTRUCTION PLANS
APPROVED FOR THE REPLACEMENT OF THE
BRIDGE ON CLARK STATE ROAD OVER SWISHER
CREEK, 95-4.72, COUNTY ROAD NO. 95, JEFFERSON
TOWNSHIP, FRANKLIN COUNTY, OHIO
(FRANKLIN COUNTY ENGINEER)

WHEREAS, on the 15th of October, 1991, the Board of County Commissioners by resolution, directed the County Engineer to prepare plans, specifications, estimates of cost and all other necessary documents relative to the construction and purchase of additional right of way for the replacement of the bridge on Clark State Road over Swisher Creek, 95-4.72, County Road No. 95, Jefferson Township, Franklin County, Ohio, and the approaches thereto, and he shall file said report at a joint meeting of the County Commissioners, County Auditor and the County Engineer for their approval or recommendations, said report is to be submitted on or before July 19, 1994; and

WHEREAS, on the 19th of July, 1994, the Franklin County Engineer submitted his report to a joint meeting of the County Commissioners, County Auditor and County Engineer; and

WHEREAS, the plans, specifications and other documents relative to the construction and purchase of additional right of way for the replacement of the bridge on Clark State Road over Swisher Creek, 95-4.72, County Road No. 95, Jefferson Township, Franklin County, Ohio, were approved at said meeting; now, therefore upon motion Commissioner Shoemaker, seconded by Commissioner Teater.

BE IT RESOLVED, BY THE BOARD OF COUNTY COMMISSIONERS OF FRANKLIN COUNTY, OHIO:

Section 1) That it is the opinion of said Board that the public convenience and welfare, require that said improvement be made, and that a copy of the plans and specifications shall be kept on file in the office of the County Auditor and a copy of the plans, specifications and estimates relating to the construction of said bridge are to be kept in the office of the County Engineer and kept for inspection or parties interested.

Section 2) That the Franklin County Engineer is hereby directed to proceed with the purchase of additional right of way and also is authorized to investigate and recommend the employment of a real estate appraiser to assist him in determining the value of land to be acquired.

Section 3) That the date of sale for the project will be set at a later date.

Voting Aye thereon: Dorothy S. Teater, Arlene Shoemaker, Joseph W. Testa and John Circle.

May 17, 1995

Honorable Board of County Commissioners
 Franklin County Administration Building
 373 South High Street
 Columbus, Ohio 43215

Honorable Board:

After negotiating with a portion of the owners abutting Clark State Road bridge 95-4.72, County Road No. 95, Jefferson Township, Franklin County, Ohio, for the purchase of additional land needed for road purposes, I hereby submit for your consideration the following recommendation as to the amount of compensation and damages to be awarded to the owners of land sought to be appropriated.

<u>AUDITOR'S</u> <u>PARCEL NO.</u>	<u>ENGINEER'S</u> <u>PARCEL NO.</u>	<u>NAME</u>	<u>AMOUNT</u>
18	1-WD	Annie Matyac	\$ 3,555.00

I am of the opinion that the sums above recommended to be paid to this portion of the owners to be just and equitable for the land taken and damages sustained by reason of the improvement of Clark State Road bridge, 95-4.72, County Road No. 95, Jefferson Township, Franklin County, Ohio.

Respectfully submitted,

John Circle, P.E., P.S.
 Franklin County Engineer

JC:JG:cmc

RESOLUTION NO. 515-95

May 23, 1995

REPORT (FIRST) OF THE COUNTY ENGINEER AND ESTABLISHING SUMS FOR COMPENSATION AND DAMAGES FOR A PORTION OF THE OWNERS IN THE MATTER OF THE IMPROVEMENT OF CLARK STATE ROAD BRIDGE, 95-4.72, COUNTY ROAD NO. 95, JEFFERSON TOWNSHIP, FRANKLIN COUNTY, OHIO (FRANKLIN COUNTY ENGINEER)

WHEREAS, on the 19th of July, 1994, the Board of County Commissioners did by resolution duly adopted find in favor of improving a portion of Clark State Road bridge 4.72, County Road No. 95, Jefferson Township, Franklin County, Ohio; and

WHEREAS, the Franklin County Engineer has negotiated with a portion of the property owners abutting Clark State Road bridge 4.72, County Road No. 95, Jefferson Township, Franklin County, Ohio; and

WHEREAS, the Franklin County Engineer has advised this Board by letter dated May 17, 1995, that it is his recommendation that the following amounts of compensation and damages to be awarded to the owners of land sought to be appropriated; now, therefore, upon motion of Commissioner Stokes, seconded by Commissioner Teater.

<u>AUDITOR'S</u> <u>PARCEL NO.</u>	<u>ENGINEER'S</u> <u>PARCEL NO.</u>	<u>NAME</u>	<u>AMOUNT</u>
18	1-WD	Annie Matyac	\$ 3,555.00

BE IT RESOLVED, BY THE BOARD OF COUNTY COMMISSIONERS OF FRANKLIN COUNTY, OHIO:

Section 1) That after due consideration the amounts of compensation and damages as recommended by the Franklin County Engineer for the improvement of Clark State Road bridge 4.72, County Road No. 95, Jefferson Township, Franklin County, Ohio, are just and equitable for the lands taken and damages sustained by reason of said road improvement are hereby approved.

Section 2) That the following purchase order is hereby approved for Annie Matyac, \$3,555.00 purchase order 5P94718, and a copy is attached.

Voting Aye thereon: Dorothy S. Teater and Dewey R. Stokes.

June 7, 1995

Honorable Board of County Commissioners
 Franklin County Administration Building
 373 South High Street
 Columbus, Ohio 43215

Honorable Board:

After negotiating with a portion of the owners abutting Clark State Road bridge 95-4.72, County Road No. 95, Jefferson Township, Franklin County, Ohio, for the purchase of additional land needed for road purposes, I hereby submit for your consideration the following recommendation as to the amount of compensation and damages to be awarded to the owners of land sought to be appropriated.

<u>AUDITOR'S PARCEL NO.</u>	<u>ENGINEER'S PARCEL NO.</u>	<u>NAME</u>	<u>AMOUNT</u>
360	2-WD	R. Michael & Patricia B. Carroll	\$ 3,000.00

I am of the opinion that the sums above recommended to be paid to this portion of the owners to be just and equitable for the land taken and damages sustained by reason of the improvement of Clark State Road bridge, 95-4.72, County Road No. 95, Jefferson Township, Franklin County, Ohio.

Respectfully submitted,

John Circle, P.E., P.S.
 Franklin County Engineer

JC:JG:cmc

RESOLUTION NO. 583-95

June 13, 1995

**REPORT (SECOND) OF THE COUNTY ENGINEER AND
 ESTABLISHING SUMS FOR COMPENSATION AND
 DAMAGES FOR A PORTION OF THE OWNERS IN
 THE MATTER OF THE IMPROVEMENT OF CLARK
 STATE ROAD BRIDGE, 95-4.72, COUNTY ROAD NO. 95,
 JEFFERSON TOWNSHIP, FRANKLIN COUNTY, OHIO
 (FRANKLIN COUNTY ENGINEER)**

WHEREAS, on the 19th of July, 1994, the Board of County Commissioners did by resolution duly adopted find in favor of improving a portion of Clark State Road bridge 4.72, County Road No. 95, Jefferson Township, Franklin County, Ohio; and

WHEREAS, the Franklin County Engineer has negotiated with a portion of the property owners abutting Clark State Road bridge 4.72, County Road No. 95, Jefferson Township, Franklin County, Ohio; and

WHEREAS, the Franklin County Engineer has advised this Board by letter dated June 7, 1995, that it is his recommendation that the following amounts of compensation and damages to be awarded to the owners of land sought to be appropriated; now, therefore, upon motion of Commissioner Teater, seconded by Commissioner Stokes.

<u>AUDITOR'S PARCEL NO.</u>	<u>ENGINEER'S PARCEL NO.</u>	<u>NAME</u>	<u>AMOUNT</u>
360	2-WD	R. Michael & Patricia B. Carroll	\$ 3,000.00

BE IT RESOLVED, BY THE BOARD OF COUNTY COMMISSIONERS OF FRANKLIN COUNTY, OHIO:

Section 1) That after due consideration the amounts of compensation and damages as recommended by the Franklin County Engineer for the improvement of Clark State Road bridge 4.72, County Road No. 95, Jefferson Township, Franklin County, Ohio, are just and equitable for the lands taken and damages sustained by reason of said road improvement are hereby approved.

Section 2) That the following purchase order is hereby approved for R. Michael and Patricia B. Carroll, \$3,000.00, purchase order 5P94780, and a copy is attached.

Voting Aye thereon: Arlene Shoemaker, Dorothy S. Teater and Dewey R. Stokes.


FRANKLIN COUNTY, OHIO
OFFICE OF THE COUNTY ENGINEER

RIGHT-OF-WAY ONLY

CLARK STATE ROAD 4.72


COUNTY ROAD No. 95
JEFFERSON TOWNSHIP

CONVENTIONAL SIGNS

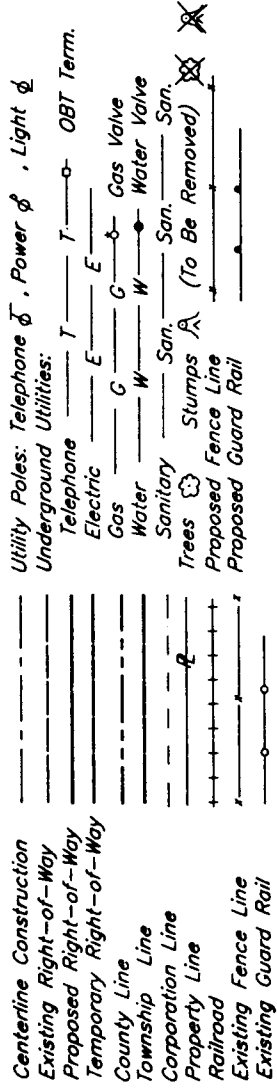


INDEX OF SHEETS

- 1 Title Sheet
- 2 Centerline Survey Plat
- 3 Property Map and Summary of Additional R/W
- 4 R/W Detail Sheets

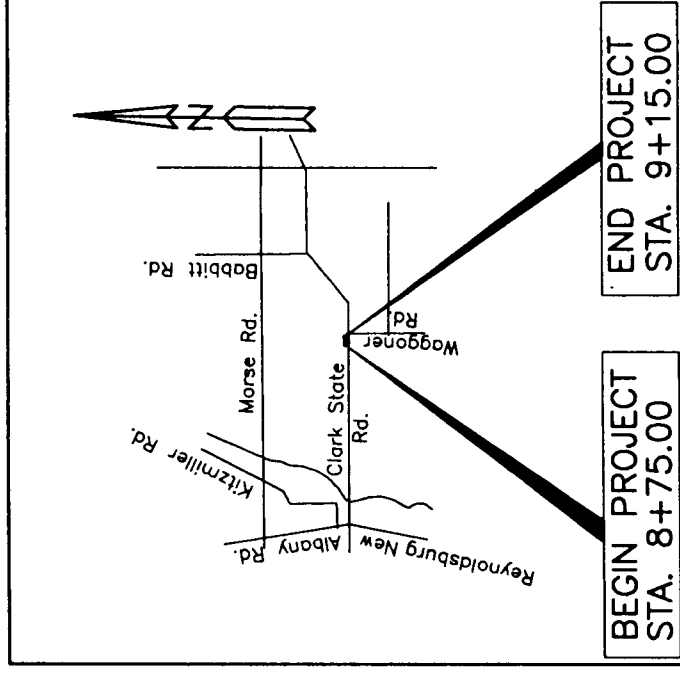

LOCATION MAP
No Scale

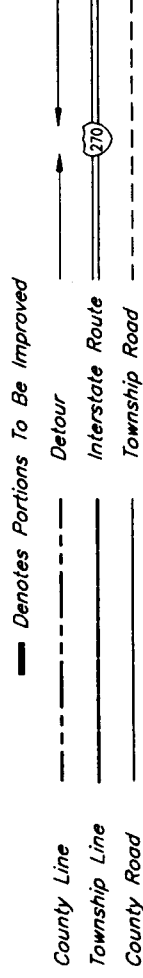

UNDERGROUND UTILITIES

2 WORKING DAYS

BEFORE YOU DIG 800-362-2764

OHIO UTILITIES PROTECTION SERVICE
NON MEMBERS MUST BE CONTACTED DIRECTLY

Plan Prepared By:
OFFICE OF THE
FRANKLIN COUNTY ENGINEER
970 DUBLIN ROAD
COLUMBUS, OHIO 43215

1993 SPECIFICATIONS

The Standard Specifications of the State of Ohio, Department of Transportation, including changes and supplemental specifications listed in the proposal shall govern this improvement.

I hereby approve these plans and declare that the making of this improvement will require the closing of traffic of the highway and that detours will be provided as indicated on the plans.

Approved: [Signature]
Franklin County Chief Deputy Engineer
Date: 7/11/94
Approved: [Signature]
Franklin County Engineer
Date: 7/11/94



We, the Commissioners of Franklin County, in formal session hereby approve these plans.

Approved: [Signature]
Date: 7/11/94
Franklin County Commissioners

CENTERLINE SURVEY PLAT

CLARK STATE ROAD

JEFFERSON TOWNSHIP
FRANKLIN COUNTY
QUARTER SECTION 1
TOWNSHIP 1N
RANGE 16W
UNITED STATES MILITARY LANDS

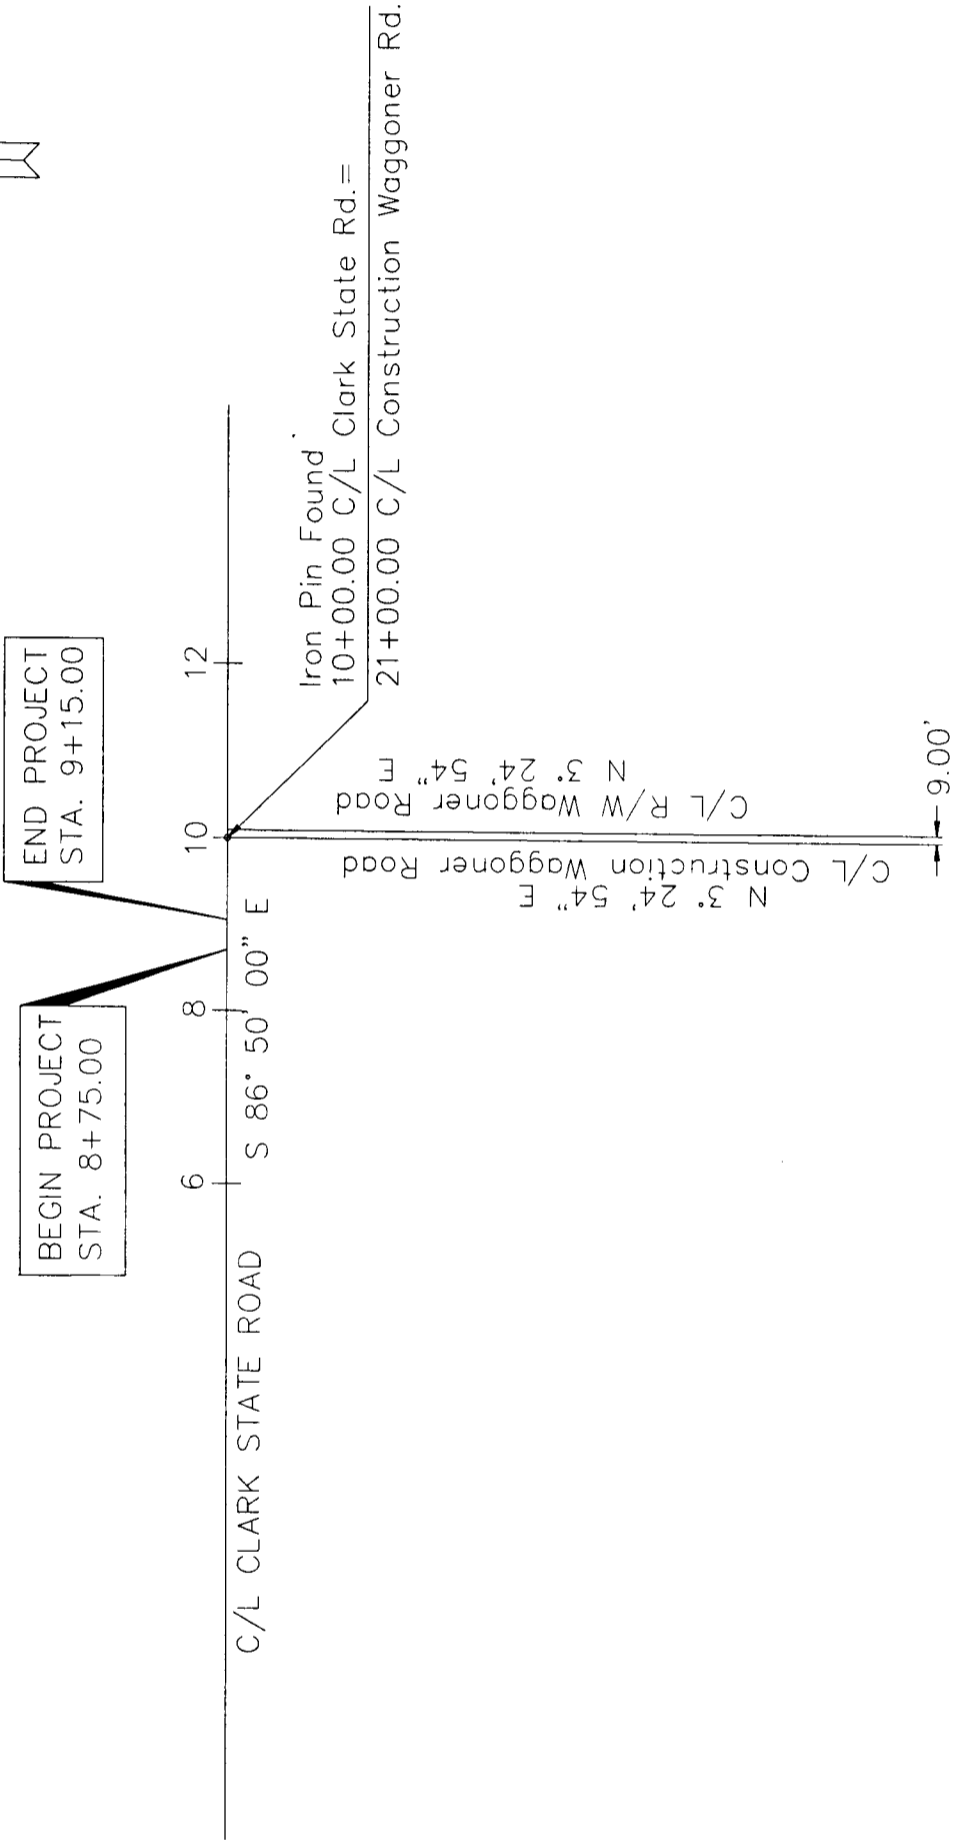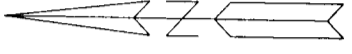

BASIS OF BEARINGS

Bearings were based on the bearing for the C/L of Clark State Road as recorded in D.B. 3712, pg. 864, Recorder's office, Franklin County, Ohio.

REV.	DATE	DESCRIPTION
x	x	x


16
18

CLARK STATE ROAD o/ SWISHER CREEK
JEF 95-472

CENTERLINE SURVEY PLAT

STATE PROJECT NO.
N/A

FEDERAL PROJECT NO.
N/A

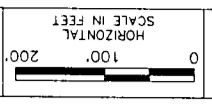



HORIZONTAL
SCALE IN FEET
0 100


FEDERAL
PROJECT NO.
N/A

STATE
PROJECT NO.
N/A

PROPERTY MAP

CLARK STATE ROAD / SWISHER CREEK
JEF 95-472

17
18

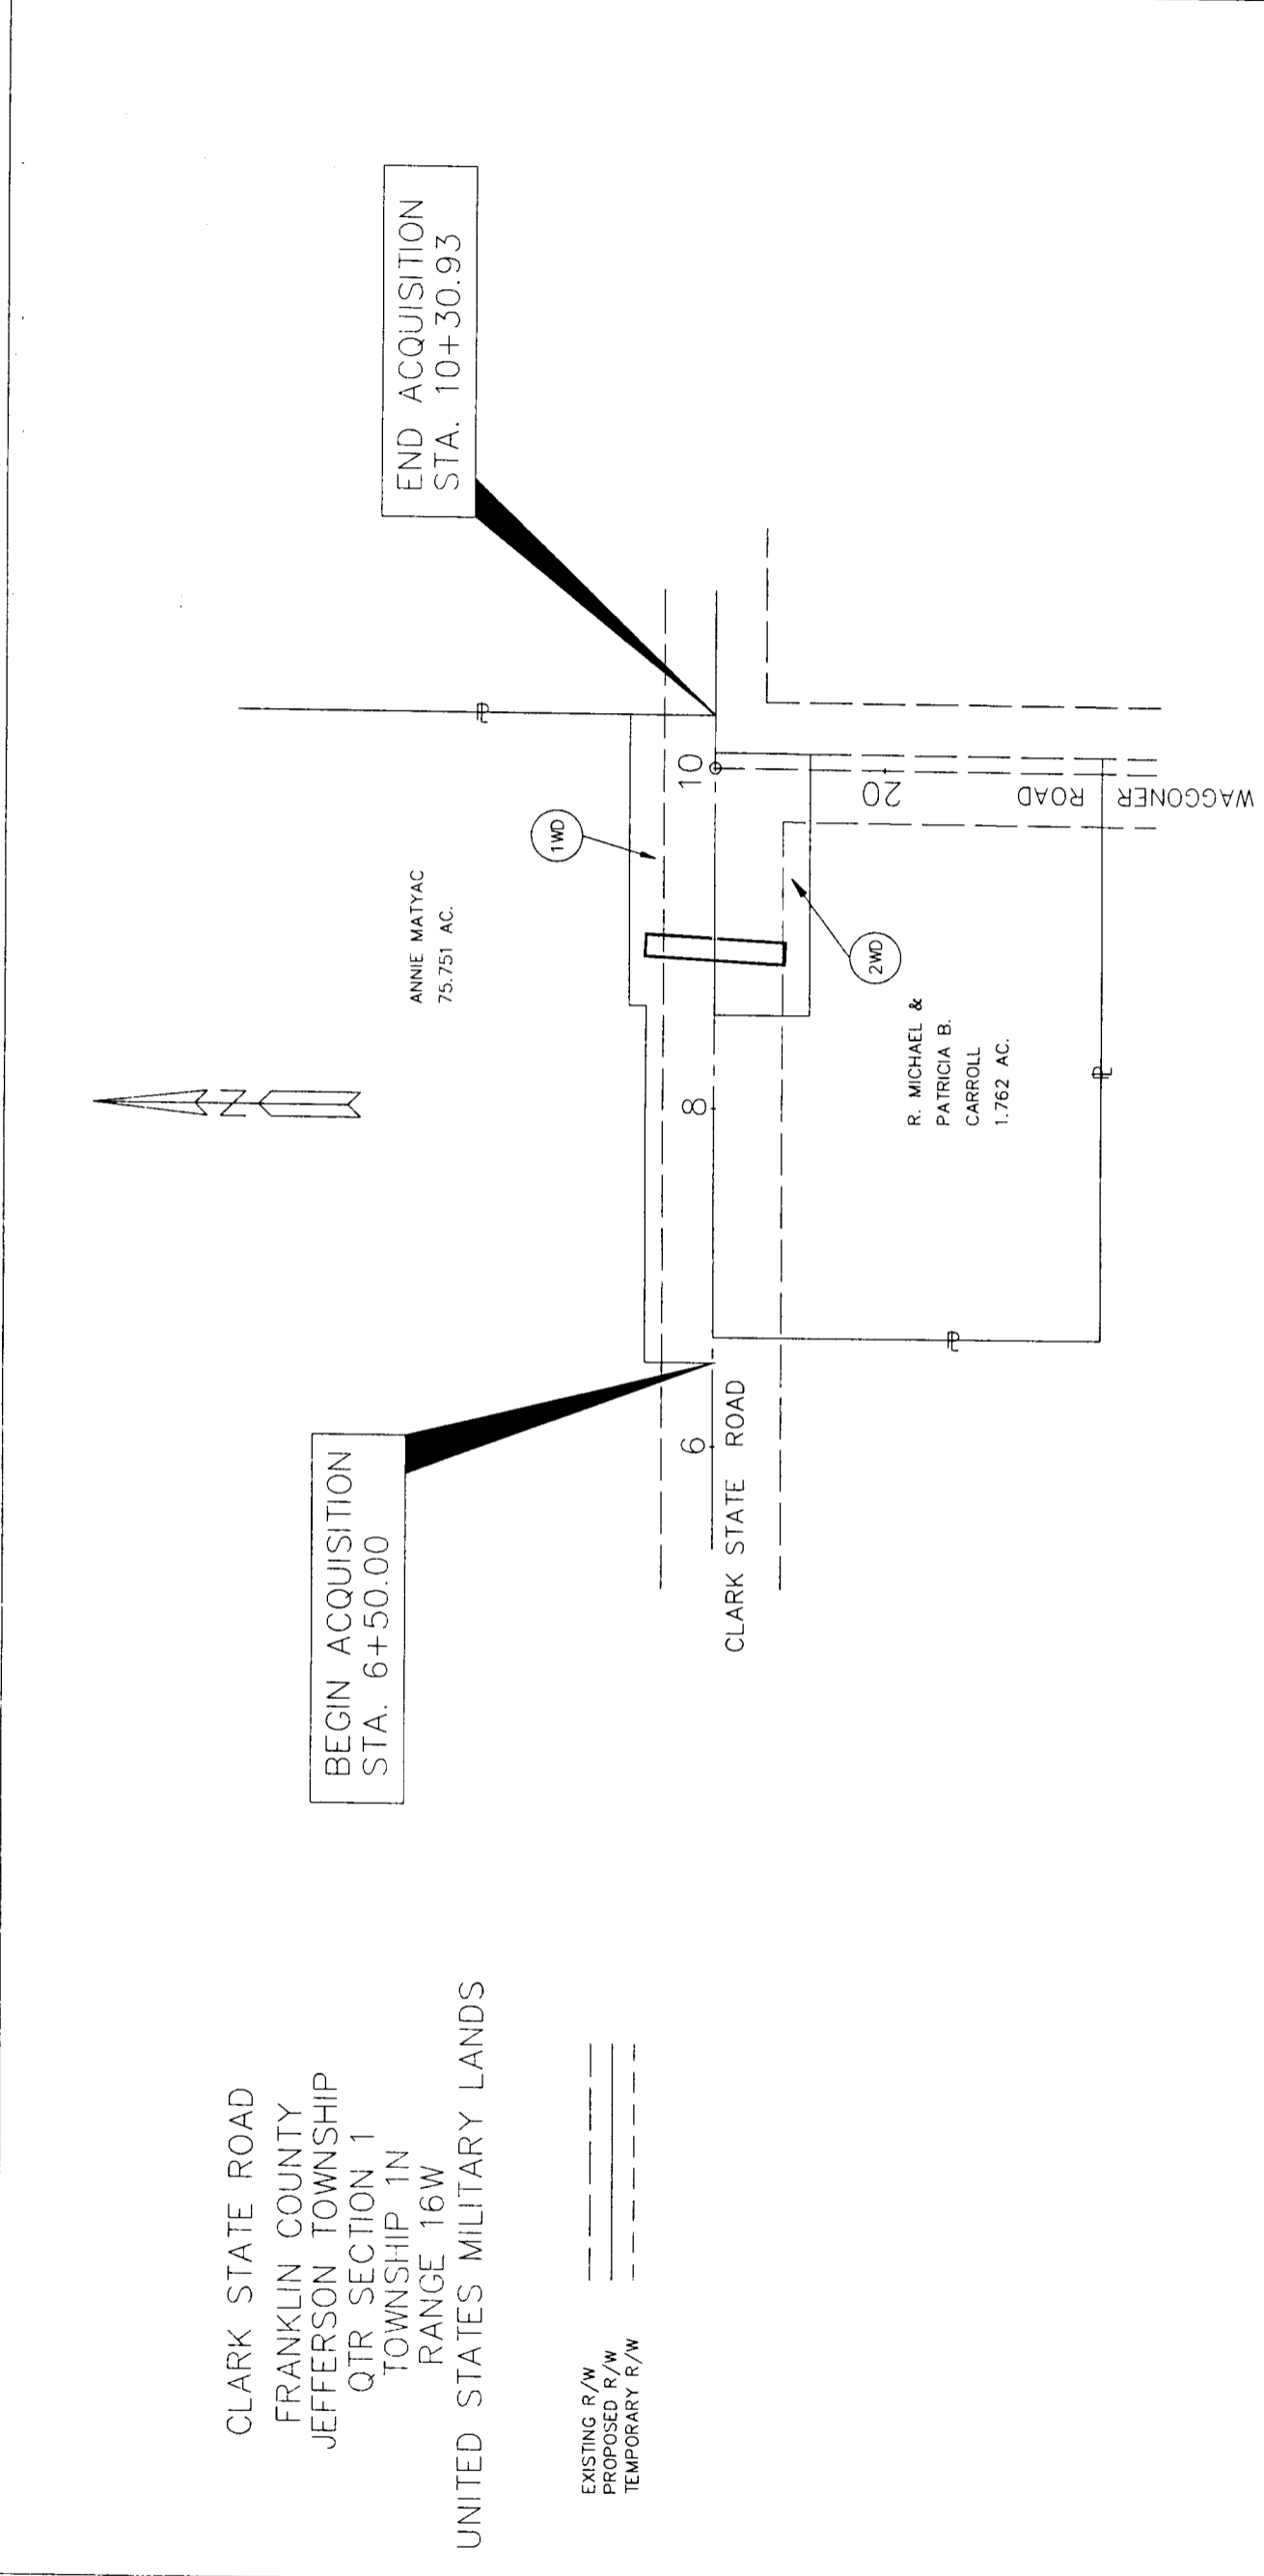


SUMMARY OF ADDITIONAL RIGHT-OF-WAY

AS ACQUIRED	
BOOK	PAGE

TOTAL NUMBER OF
2 OWNERSHIPS
0 TOTAL TAKES
2 OWNERSHIPS WITH STRUCTURES INVOLVED
0 OWNERSHIPS WITH "P" ITEMS

PARCEL No.	AUDITOR'S PARCEL No.	OWNER	SHEET No.	OWNER'S RECORD		RECORD AREA	TOTAL P.R.O.	GROSS TAKE	P.R.O. IN TAKE	NET TAKE	STRUCTURE	NET RESIDUE		REMARKS AND PERSONALITY
				BOOK	PAGE							LEFT	RIGHT	
1WD	38	ANNIE MATYAC	4	2350	141	75.751	1.168	0.389	0.262	0.127	YES	75.362		
2WD	360	R. MICHAEL & PATRICIA B. CARROLL	4	3496	728	1.762	0.482	0.194	0.155	0.039		1.568		

REV.	DATE	DESCRIPTION

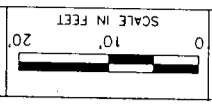

FEDERAL PROJECT NO. N/A

STATE PROJECT NO. N/A

RIGHT OF WAY PLAN
STA. 8+00 TO STA. 10+50

CLARK STATE ROAD OVER SWISHER CREEK
JEF 95-472

REV.	DATE	DESCRIPTION
4		
18		
18		

FRANKLIN COUNTY
JEFFERSON TOWNSHIP
QTR SECTION 1
TOWNSHIP IN
RANGE 16W
UNITED STATES MILITARY LANDS

1WD
Annie Matyoc
D.B. 2350, Pg. 141
T.B.A. = 0.127 AC.
P.R.O. = 0.262 AC.
TOTAL = 0.389 AC.

2WD
R. Michael Carroll and
Patricia B. Carroll
D.B. 3496, Pg. 728
T.B.A. = 0.039 AC.
P.R.O. = 0.155 AC.
TOTAL = 0.194 AC.

