

RESOLUTION NO. 188-88

February 9, 1988

REHABILITATION OF THE EXISTING CONCRETE ARCH  
BRIDGE ON THIRD AVENUE OVER THE OLENTANGY RIVER  
DECLARED NECESSARY,  
FRANKLIN COUNTY ENGINEERING

WHEREAS, the Franklin County Engineer has requested that the rehabilitation of the existing concrete arch bridge on Third Avenue over the Olentangy River be declared necessary.


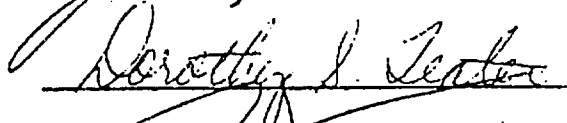

WHEREAS, this project will protect the public's investment in the existing bridge, now, therefore, upon motion of Commissioner Teater, seconded by Commissioner Foulk,

BE IT RESOLVED, BY THE BOARD OF COUNTY COMMISSIONERS OF FRANKLIN COUNTY, OHIO:

Section 1) that the Franklin County Engineer is hereby directed to prepare a report, consisting of full and accurate plans, specifications, estimates of cost and all other necessary documents for the above mentioned improvement as prescribed by law, and he shall file said report at a joint meeting of the County Commissioners, County Auditor and the County Engineer for their approval or recommendations, said report is to be ready for filing on or before December 31, 1989.

Section 2) that the Franklin County Engineer, by his request is hereby directed to investigate and recommend a consulting engineer to be hired to assist him in the preparation of said report.

Voting Aye thereon:

  
\_\_\_\_\_  
  
\_\_\_\_\_  
  
\_\_\_\_\_  
BOARD OF COUNTY COMMISSIONERS  
FRANKLIN COUNTY, OHIO.

Voting Nay thereon:

\_\_\_\_\_  
\_\_\_\_\_  
\_\_\_\_\_  
BOARD OF COUNTY COMMISSIONERS  
FRANKLIN COUNTY, OHIO.

JC:JJG:cne

cc: Journal

RESOLUTION NO. 1215-93

December 21, 1993

REPLACEMENT OF THE THIRD AVENUE BRIDGE  
OVER THE OLENTANGY RIVER, CITY OF COLUMBUS,  
FRANKLIN TOWNSHIP, (FRA 3855-2.12), FRANKLIN  
COUNTY, OHIO, DECLARED NECESSARY  
(FRANKLIN COUNTY ENGINEER)

WHEREAS, it is necessary to replace the existing functionally  
obsolete bridge with a new structure over the Olentangy River; and

WHEREAS, the Franklin County Engineer has requested that  
proceedings be initiated for the replacement of the Third Avenue bridge;  
now, therefore, upon motion of Commissioner Teater  
seconded by Commissioner Shoemaker


BE IT RESOLVED, BY THE BOARD OF COUNTY COMMISSIONERS OF  
FRANKLIN COUNTY, OHIO:


Section 1) That the Franklin County Engineer is hereby  
directed to prepare a report, consisting of full and accurate  
plans, specifications, estimates of cost and all other  
necessary documents for the above mentioned improvement as  
prescribed by law, and he shall file said report at a joint  
meeting of the County Commissioners, County Auditor and the  
County Engineer for their approval or recommendations, said  
report is to be ready for filing on or before the advertised  
date.

Section 2) That the Franklin County Engineer, by his request  
is hereby directed to investigate and recommend a consulting  
engineer to be hired to assist him in the preparation of said  
report.

Voting Aye thereon:

  
\_\_\_\_\_  
JACK FOULK

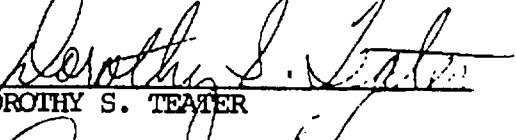  
\_\_\_\_\_  
DOROTHY S. TEATER

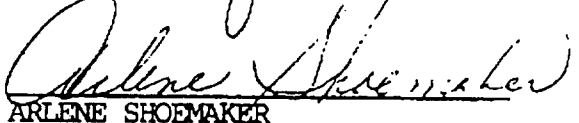  
\_\_\_\_\_  
ARLENE SHOEMAKER  
BOARD OF COUNTY COMMISSIONERS  
FRANKLIN COUNTY, OHIO

Voting Nay thereon:


\_\_\_\_\_  
JACK FOULK

\_\_\_\_\_  
DOROTHY S. TEATER

\_\_\_\_\_  
ARLENE SHOEMAKER  
BOARD OF COUNTY COMMISSIONERS  
FRANKLIN COUNTY, OHIO

JC:JJG:cmc

cc: Journal

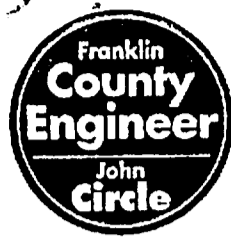

October 2, 1996

John Circle, P.E., P.S.  
Franklin County Engineer

Dean C. Ringle, P.E., P.S.  
Chief Deputy Engineer,  
Engineering

Gary Palatas, P.E.  
Chief Deputy Engineer  
Operations

Donald Backstrom  
Fiscal Officer

John Bryner, P.E.  
Highway Engineer

Diana Clench  
Highway Maintenance

Ralph Crabb, P.E.  
Construction Engineer

Stan Eriksen, P.E.  
Liaison Engineer

Joseph J. Gatto II  
Real Estate Administrator

Gretchen Green  
Human Resources

Michael Meeks, P.E.  
Traffic Engineer

Jean Kelley  
Administrative Assistant

Thomas Kelley  
Equipment Superintendent

David L. Pearson, P.S.  
Survey and GIS

David Phillips, P.E.  
Planning & Programming

Mark Sherman, P.E.  
Bridge Engineer

James Fraganato  
Traffic Superintendent

Brigham J. Mitten, P.S.  
Engineers Map Room Supervisor

Edward Williams  
Bridge Maintenance

Honorable Board of County Commissioners  
Franklin County Administration Building  
373 South High Street  
Columbus, Ohio 43215

Honorable Board:


On February 9, 1988, your Honorable Board declared necessary the replacement of the bridge on Third Avenue over the Olentangy River.

This project will require the acquisition of the lot and house located at the southeast corner of the existing bridge.

I hereby request that your Honorable Board authorize the acquisition of this necessary parcel of real estate.

Thank you for your consideration in the above matter.

Respectfully submitted,

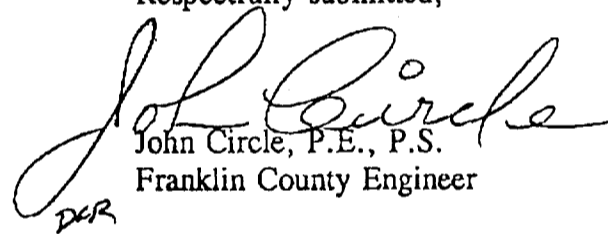  
John Circle, P.E., P.S.  
Franklin County Engineer

JC:JIG:cmc

RESOLUTION NO. 994-96

October 8, 1996

FRANKLIN COUNTY ENGINEER AUTHORIZED  
TO ACQUIRE THE PROPERTY NEEDED FOR  
THE REPLACEMENT OF THE THIRD AVENUE  
BRIDGE OVER THE OLENTANGY RIVER, CITY  
OF COLUMBUS, FRANKLIN COUNTY, OHIO  
(FRANKLIN COUNTY ENGINEER)

WHEREAS, on February 8, 1996, the replacement of the Third Avenue Bridge  
over the Olentangy River was declared necessary; and

WHEREAS, the project will require the acquisition of additional right of way; and


WHEREAS, the County Engineer has requested the additional right of way be  
acquired for the project; now, therefore, upon motion of Commissioner Teater  
seconded by Commissioner Shoemaker


BE IT RESOLVED, BY THE BOARD OF COUNTY COMMISSIONERS OF  
FRANKLIN COUNTY, OHIO:

Section 1) That the acquisition of the additional right of way for the Third  
Avenue bridge is declared necessary.

Voting Aye thereon:

  
DEWEY R. STOKES

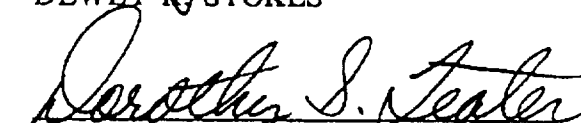  
DOROTHY S. TEATER

  
ARLENE SHOEMAKER  
BOARD OF COUNTY COMMISSIONERS  
FRANKLIN COUNTY, OHIO

Voting Nay thereon:

\_\_\_\_\_  
DEWEY R. STOKES

\_\_\_\_\_  
DOROTHY S. TEATER

\_\_\_\_\_  
ARLENE SHOEMAKER  
BOARD OF COUNTY COMMISSIONERS  
FRANKLIN COUNTY, OHIO

JC:JJG:cmc

c: Journal  
Engineer - Third Ave. Bridge, #7900  
Road Record

RESOLUTION NO. 1111-96

November 5, 1996

RIGHT OF WAY AND CONSTRUCTION PLANS  
APPROVED FOR THE REPLACEMENT OF THE  
THIRD AVENUE BRIDGE OVER THE  
OLENTANGY RIVER, CITY OF COLUMBUS,  
FRANKLIN COUNTY, OHIO  
(FRANKLIN COUNTY ENGINEER)

WHEREAS, on the 9th of February, 1988, the Board of County Commissioners by resolution, directed the County Engineer to prepare plans, specifications, estimates of cost and all other necessary documents relative to the construction and purchase of additional right of way for the replacement of the Third Avenue bridge over the Olentangy River, City of Columbus, Franklin County, Ohio, and the approaches thereto, and he shall file said report at a joint meeting of the County Commissioners, County Auditor and the County Engineer for their approval or recommendations, said report is to be submitted on or before November 5, 1996; and

WHEREAS, on the 5th of November, 1996, the Franklin County Engineer submitted his report to a joint meeting of the County Commissioners, County Auditor and County Engineer; and

WHEREAS, the plans, specifications and other documents relative to the construction and purchase of additional right of way for the replacement of the Third Avenue bridge over the Olentangy River, City of Columbus, Franklin County, Ohio, were approved at said meeting; now, therefore upon motion of Commissioner Shoemaker seconded by Commissioner Teater

BE IT RESOLVED, BY THE BOARD OF COUNTY COMMISSIONERS OF FRANKLIN COUNTY, OHIO:

Section 1) That it is the opinion of said Board that the public convenience and welfare, require that said improvement be made, and that a copy of the plans and specifications shall be kept on file in the office of the County Auditor and a copy of the plans, specifications and estimates relating to the construction of said project are to be kept in the office of the County Engineer and kept for inspection for parties interested.

Section 2) That the Franklin County Engineer is hereby directed to proceed with the purchase of additional right of way and also is authorized to investigate and recommend the employment of a real estate appraiser to assist him in determining the value of land to be acquired.

Section 3) That the date of sale for this project will be December 5, 1996.

RESOLUTION, Cont'd.  
RIGHT OF WAY AND CONSTRUCTION PLANS  
APPROVED FOR THE REPLACEMENT OF THE  
THIRD AVENUE BRIDGE OVER THE  
OLENTANGY RIVER, CITY OF COLUMBUS,  
FRANKLIN COUNTY, OHIO  
(FRANKLIN COUNTY ENGINEER)

Voting Aye thereon:

\_\_\_\_\_  
DEWEY R. STOKES

*Dorothy S. Teater*  
\_\_\_\_\_  
DOROTHY S. TEATER

*Arlene Shoemaker*  
\_\_\_\_\_  
ARLENE SHOEMAKER  
BOARD OF COUNTY COMMISSIONERS  
FRANKLIN COUNTY, OHIO

\_\_\_\_\_  
JOSEPH W. TESTA  
FRANKLIN COUNTY AUDITOR

\_\_\_\_\_  
JOHN CIRCLE, P.E., P.S.  
FRANKLIN COUNTY ENGINEER

Voting Nay thereon:

\_\_\_\_\_  
DEWEY R. STOKES

\_\_\_\_\_  
DOROTHY S. TEATER


\_\_\_\_\_  
ARLENE SHOEMAKER  
BOARD OF COUNTY COMMISSIONERS  
FRANKLIN COUNTY, OHIO

\_\_\_\_\_  
JOSEPH W. TESTA  
FRANKLIN COUNTY AUDITOR

\_\_\_\_\_  
JOHN CIRCLE, P.E., P.S.  
FRANKLIN COUNTY ENGINEER

JC:JG:cmc

c: Journal  
Engineer - Third Ave. Bridge, #7900

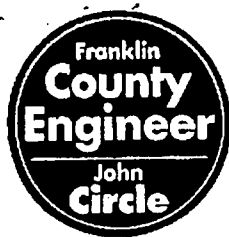

December 4, 1996

John Circle, P.E., P.S.  
Franklin County Engineer

Dean C. Ringle, P.E., P.S.  
Chief Deputy Engineer,  
Engineering

Gary Palatka, P.E.  
Chief Deputy Engineer  
Operations

Donald Backstrom  
Fiscal Officer

John Bryner, P.E.  
Highway Engineer

Diana Clonch  
Highway Maintenance

Ralph Crabb, P.E.  
Construction Engineer

Stan Eriksen, P.E.  
Liaison Engineer

Joseph J. Gatto II  
Real Estate Administrator

Gretchen Green  
Human Resources

Michael Meeks, P.E.  
Traffic Engineer

Jean Kelley  
Administrative Assistant

Thomas Kelley  
Equipment Superintendent

David L. Pearson, P.S.  
Survey and GIS

David Philips, P.E.  
Planning & Programming

Mark Sherman, P.E.  
Bridge Engineer

James Fraganato  
Traffic Superintendent

Brigham J. Mitten, P.S.  
Engineers Map Room Supervisor

Edward Williams  
Bridge Maintenance

Honorable Board of County Commissioners  
Franklin County Administration Building  
373 South High Street  
Columbus, Ohio 43215


Honorable Board:

After negotiating with a portion of the owners abutting the Third Avenue bridge over the Olentangy River, the City of Columbus, Franklin County, Ohio, for the purchase of additional land needed for road purposes, I hereby submit for your consideration the following recommendation as to the amount of compensation and damages to be awarded to the owners of land sought to be appropriated.

AUDITOR'S PAR. NO.	ENGR'S PAR. NO.	NAME	AMOUNT
010-54310	6-WD	Stephen C. Cecutti	\$90,000.00

I am of the opinion that the sums above recommended to be paid to this portion of the owners to be just and equitable for the land taken and damages sustained by reason of the improvement of the Third Avenue bridge over the Olentangy River, the City of Columbus, Franklin County, Ohio.

Respectfully submitted,

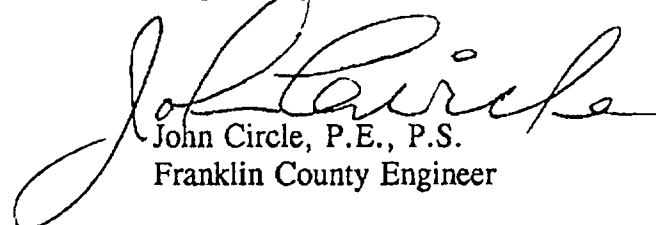  
John Circle, P.E., P.S.  
Franklin County Engineer

JC:JIG:cmc

RESOLUTION NO. 1227-96

December 10, 1996

REPORT (FIRST) OF THE COUNTY ENGINEER  
AND ESTABLISHING SUMS FOR COMPENSATION  
AND DAMAGES FOR A PORTION OF THE OWNERS  
IN THE MATTER OF THE IMPROVEMENT OF THE  
THIRD AVENUE BRIDGE OVER THE OLENTANGY  
RIVER PROJECT, THE CITY OF COLUMBUS,  
FRANKLIN COUNTY, OHIO  
(FRANKLIN COUNTY ENGINEER - \$90,000.00)

WHEREAS, on the 9th of February, 1988, the Board of County Commissioners did by resolution duly adopted find in favor of improving the Third Avenue bridge over the Olentangy River, the City of Columbus, Franklin County, Ohio; and

WHEREAS, the Franklin County Engineer has negotiated with a portion of the property owners abutting the Third Avenue bridge over the Olentangy River, the City of Columbus, Franklin County, Ohio; and

WHEREAS, the Franklin County Engineer has advised this Board by letter dated December 4, 1996, that it is his recommendation that the following amounts of compensation and damages to be awarded to the owners of land sought to be appropriated; now, therefore, upon motion of Commissioner Teater, seconded by Commissioner Shoemaker

AUDITOR'S PAR. NO.	ENGR'S PAR. NO.	NAME	AMOUNT
010-54310	6-WD	Stephen C. Cecutti	\$90,000.00

BE IT RESOLVED, BY THE BOARD OF COUNTY COMMISSIONERS OF FRANKLIN COUNTY, OHIO:


Section 1) That after due consideration the amounts of compensation and damages as recommended by the Franklin County Engineer for the improvement of the Third Avenue bridge over the Olentangy River, the City of Columbus, Franklin County, Ohio, are just and equitable for the lands taken and damages sustained by reason of said road improvement are hereby approved.


Section 2) That purchase order 6C96178 has been pre-certified for Stephen C. Cecutti by the Franklin County Auditor in the amount of \$90,000.00, and a copy is attached.

RESOLUTION, Cont'd.  
REPORT (FIRST) OF THE COUNTY ENGINEER  
AND ESTABLISHING SUMS FOR COMPENSATION  
AND DAMAGES FOR A PORTION OF THE OWNERS  
IN THE MATTER OF THE IMPROVEMENT OF THE  
THIRD AVENUE BRIDGE OVER THE OLENTANGY  
RIVER PROJECT, THE CITY OF COLUMBUS,  
FRANKLIN COUNTY, OHIO  
(FRANKLIN COUNTY ENGINEER - \$90,000.00)

Voting Aye thereon:

  
DEWEY R. STOKES

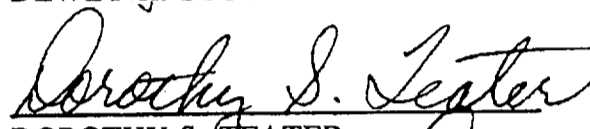  
DOROTHY S. TEATER

  
ARLENE SHOEMAKER  
BOARD OF COUNTY COMMISSIONERS  
FRANKLIN COUNTY, OHIO

Voting Nay thereon:


\_\_\_\_\_  
DEWEY R. STOKES

\_\_\_\_\_  
DOROTHY S. TEATER

\_\_\_\_\_  
ARLENE SHOEMAKER  
BOARD OF COUNTY COMMISSIONERS  
FRANKLIN COUNTY, OHIO

JC:JIG:cmc

c: Journal  
Engineer - Third Ave. Bridge, 7900  
Road Record

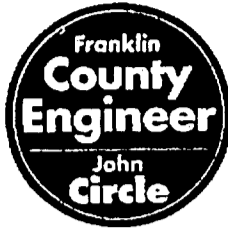

John Circle, P.E., P.S.  
Franklin County Engineer

Dean C. Ringle, P.E., P.S.  
Chief Deputy Engineer,  
Engineering

Gary Palatas, P.E.  
Chief Deputy Engineer  
Operations

Donald Backstrom  
Fiscal Officer

John Bryner, P.E.  
Highway Engineer

Diana Clonch  
Highway Maintenance

Ralph Crabb, P.E.  
Construction Engineer

Stan Eriksen, P.E.  
Liaison Engineer

Joseph J. Catto II  
Real Estate Administrator

Gretchen Green  
Human Resources

Michael Meeks, P.E.  
Traffic Engineer

Jean Kelley  
Administrative Assistant

Thomas Kelley  
Equipment Superintendent

David L. Pearson, P.S.  
Survey and GIS

David Philips, P.E.  
Planning & Programming

Mark Sherman, P.E.  
Bridges Engineer

James Fraganato  
Traffic Superintendent

Brigham J. Mitten, P.S.  
Engineers Map Room Supervisor

Edward Williams  
Bridges Maintenance

March 12, 1997

Honorable Board of County Commissioners  
Franklin County Administration Building  
373 South High Street  
Columbus, Ohio 43215

Honorable Board:

The improvement of the Third Avenue bridge over the Olentangy River required the removal of the residential building located at 579 Third Avenue, owned by Stephen C. Cecutti.

At the time of the settlement for the property, Franklin County agreed to paying moving expenses of One Thousand Five Hundred dollars, (\$1,500.00) to the resident, Cathy Cecutti.

Thank you for your consideration in the above matter.

Respectfully submitted,

John Circle, P.E., P.S.  
Franklin County Engineer

JC:JJG:cmc

DCR

RESOLUTION NO. 244-97

March 18, 1997

RESOLUTION AUTHORIZING THE MOVING EXPENSES FOR CATHY CECUTTI ON THE THIRD AVENUE BRIDGE PROJECT (FRANKLIN COUNTY ENGINEER - \$1,500.00)

WHEREAS, the improvement of the Third Avenue bridge over the Olentangy River project requires the removal of the residential building located at 579 Third Avenue owned by Stephen C. Cecutti; and

WHEREAS, at the time of the settlement for the property, Franklin County agreed to paying moving expenses of One Thousand Five Hundred dollars, (\$1,500.00) to the resident, Cathy Cecutti; now, therefore, upon motion of Commissioner Stokes seconded by Commissioner Shoemaker

BE IT RESOLVED, BY THE BOARD OF COUNTY COMMISSIONERS OF FRANKLIN COUNTY, OHIO:

Section 1) That Cathy Cecutti be compensated One Thousand Five Hundred dollars, (\$1,500.00) for moving expenses at 579 Third Avenue.

Section 2) That purchase order 7C96370 has been pre-certified by the Franklin County Auditor for Cathy Cecutti, \$1,500.00, and a copy is attached.

Voting Aye thereon:

✓ Rec'd ck. 4-7-97

*Dorothy S. Teater*  
DOROTHY S. TEATER

*Arlene Shoemaker*  
ARLENE SHOEMAKER

*Dewey R. Stokes*  
DEWEY R. STOKES  
BOARD OF COUNTY COMMISSIONERS  
FRANKLIN COUNTY, OHIO

Voting Nay thereon:

\_\_\_\_\_  
DOROTHY S. TEATER

\_\_\_\_\_  
ARLENE SHOEMAKER


\_\_\_\_\_  
DEWEY R. STOKES  
BOARD OF COUNTY COMMISSIONERS  
FRANKLIN COUNTY, OHIO

JC:JIG:cmc


c: Journal  
Engineer - Third Ave., #7900  
Road Record

# FRANKLIN COUNTY, OHIO OFFICE OF COUNTY ENGINEER THIRD AVENUE BRIDGE OVER THE OLENTANGY RIVER CITY OF COLUMBUS

## RIGHT-OF-WAY

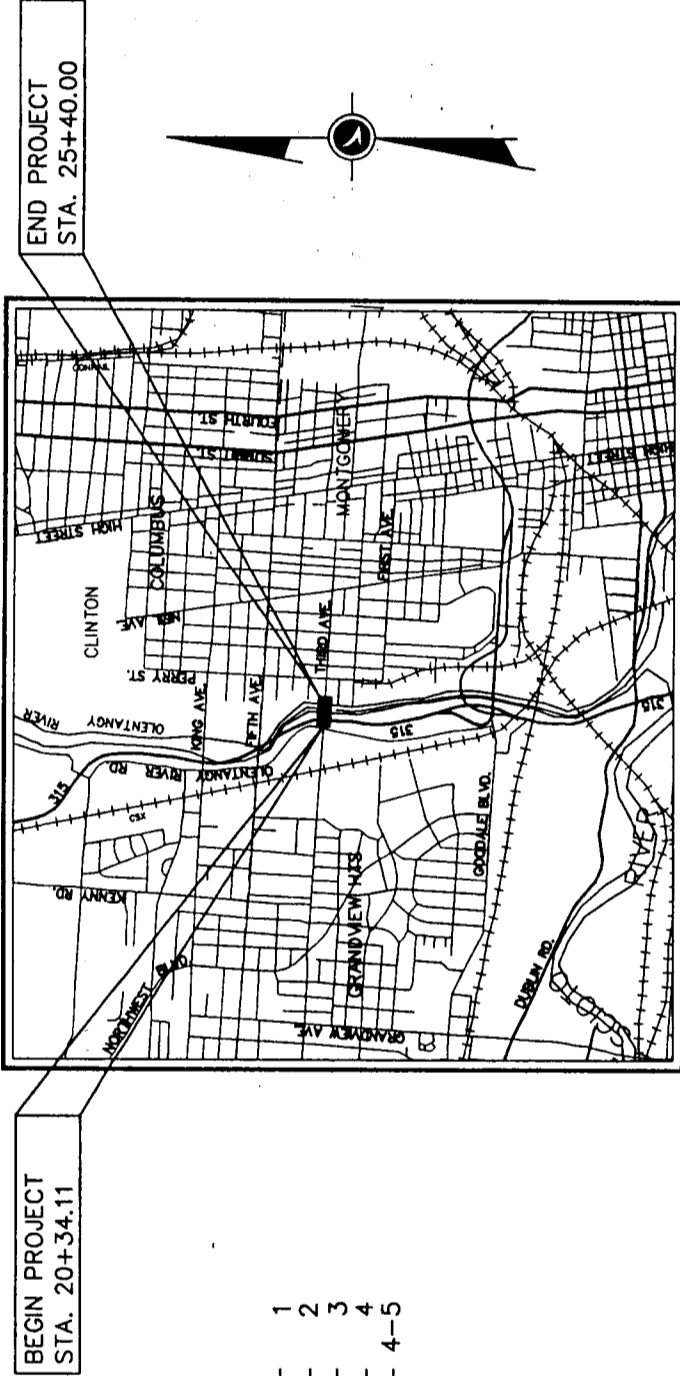

LOCATION MAP  
SCALE IN MILES

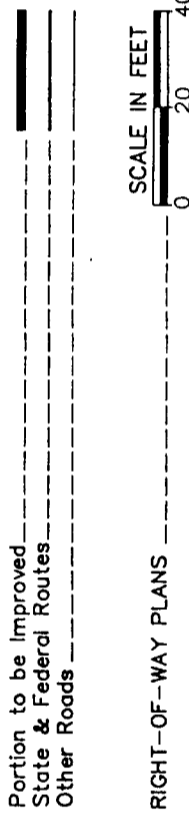

### CONVENTIONAL SIGNS

- County Line -----
- Township Line -----
- Section Line -----
- Corporation Line -----
- Fence Line (existing) ---x--- (proposed) ---x---
- Center Line -----
- Trees (to be removed) ⊗
- Utility Poles: Telephone φ, Power φ, Light φ
- Limited Access (only) ---LA---
- Right of Way (only) ---R/W---
- Limited Access & Right of Way ---LA-R/W---
- Existing Right of Way ---Ex. R/W---
- Property Line ---E--- (in existing fence) ---E---
- Railroad ---RR---
- Guardrail (existing) ---G.G.G. (proposed) ---G.G.G.
- Construction Limits ---C.L.---

### INDEX OF SHEETS

- Title Sheet ----- 1
- Centerline Survey Plat ----- 2
- Property Map ----- 3
- Summary of Additional Right-of-Way ----- 4
- Right-of-Way Plan ----- 4-5

### PROJECT DESCRIPTION

Improvements of 0.22 mile of C.R.3855 (Third Avenue) in the City Of Columbus. Replacement of existing four span reinforced concrete arch bridge with new bridge.

### 1995 SPECIFICATIONS

The standard specifications of the State of Ohio, Department of Transportation, including changes and supplemental specifications listed in the proposal shall govern this improvement.

I hereby approve these plans and declare that the making of this improvement will require the closing to traffic of the highway and that detours will be provided as indicated on sheet 11/112.

ACQUIRING AGENCY: FRANKLIN CO.

Approved *[Signature]*  
Date *11-5-94* Franklin County Deputy Engineer

Approved *[Signature]*  
Date *11-5-94* Franklin County Engineer

WE THE COMMISSIONERS OF FRANKLIN COUNTY  
IN FORMAL SESSION HEREBY APPROVE THESE PLANS

Approved *[Signature]*

Approved *[Signature]*

Approved *[Signature]*  
Date *11-5-94* Franklin County Commissioners

UNDERGROUND UTILITIES  
TWO WORKING DAYS  
**BEFORE YOU DIG**  
CALL 1-800-382-2764 (TOLL FREE)  
OHIO UTILITIES PROTECTION SERVICE  
NON-MEMBERS  
MUST BE CALLED DIRECTLY

### PLAN PREPARED BY:

JONES-STUCKEY LTD., INC.  
1641 WEST FIFTH AVENUE  
COLUMBUS, OHIO 43212  
PHONE: (614) 486-0401  
FAX: (614) 486-1194


THIRD AVENUE BRIDGE  
OVER THE OLENTANGY RIVER  
FRA-3855-2.12  
CITY OF COLUMBUS  
SECTION 5, TOWNSHIP 5  
RANGE 22  
FRANKLIN TOWNSHIP  
FRANKLIN COUNTY

COUNTY PROJECT NO. 7900

CENTERLINE SURVEY PLAT  
STA. 19+00 TO STA. 31+00

FRA-3855-2.12

109  
112

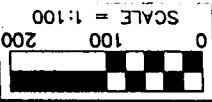

- LEGEND**
- R.R. SPIKE
  - ◇ IRON PIPE
  - IRON PIN
  - P.K. NAIL
  - R/W MON.
  - 20 mm REBAR
  - △ ANGLE POINT
  - STONE
  - MONUMENT

RECEIVED \_\_\_\_\_ 19\_\_\_\_


RECORDED \_\_\_\_\_ 19\_\_\_\_

BOOK \_\_\_\_\_ PAGE \_\_\_\_\_

COUNTY RECORDER \_\_\_\_\_

I HEREBY CERTIFY THAT THIS PLAT IS A TRUE DELINEATION OF A 1994 SURVEY MADE FOR THE OHIO DEPARTMENT OF TRANSPORTATION BY JONES-STUCKEY, LTD., INC.

*Dwight D. Stuckey*  
DWIGHT D. STUCKEY  
REG. SURVEYOR NO. 4992  
DATE 10-2-96

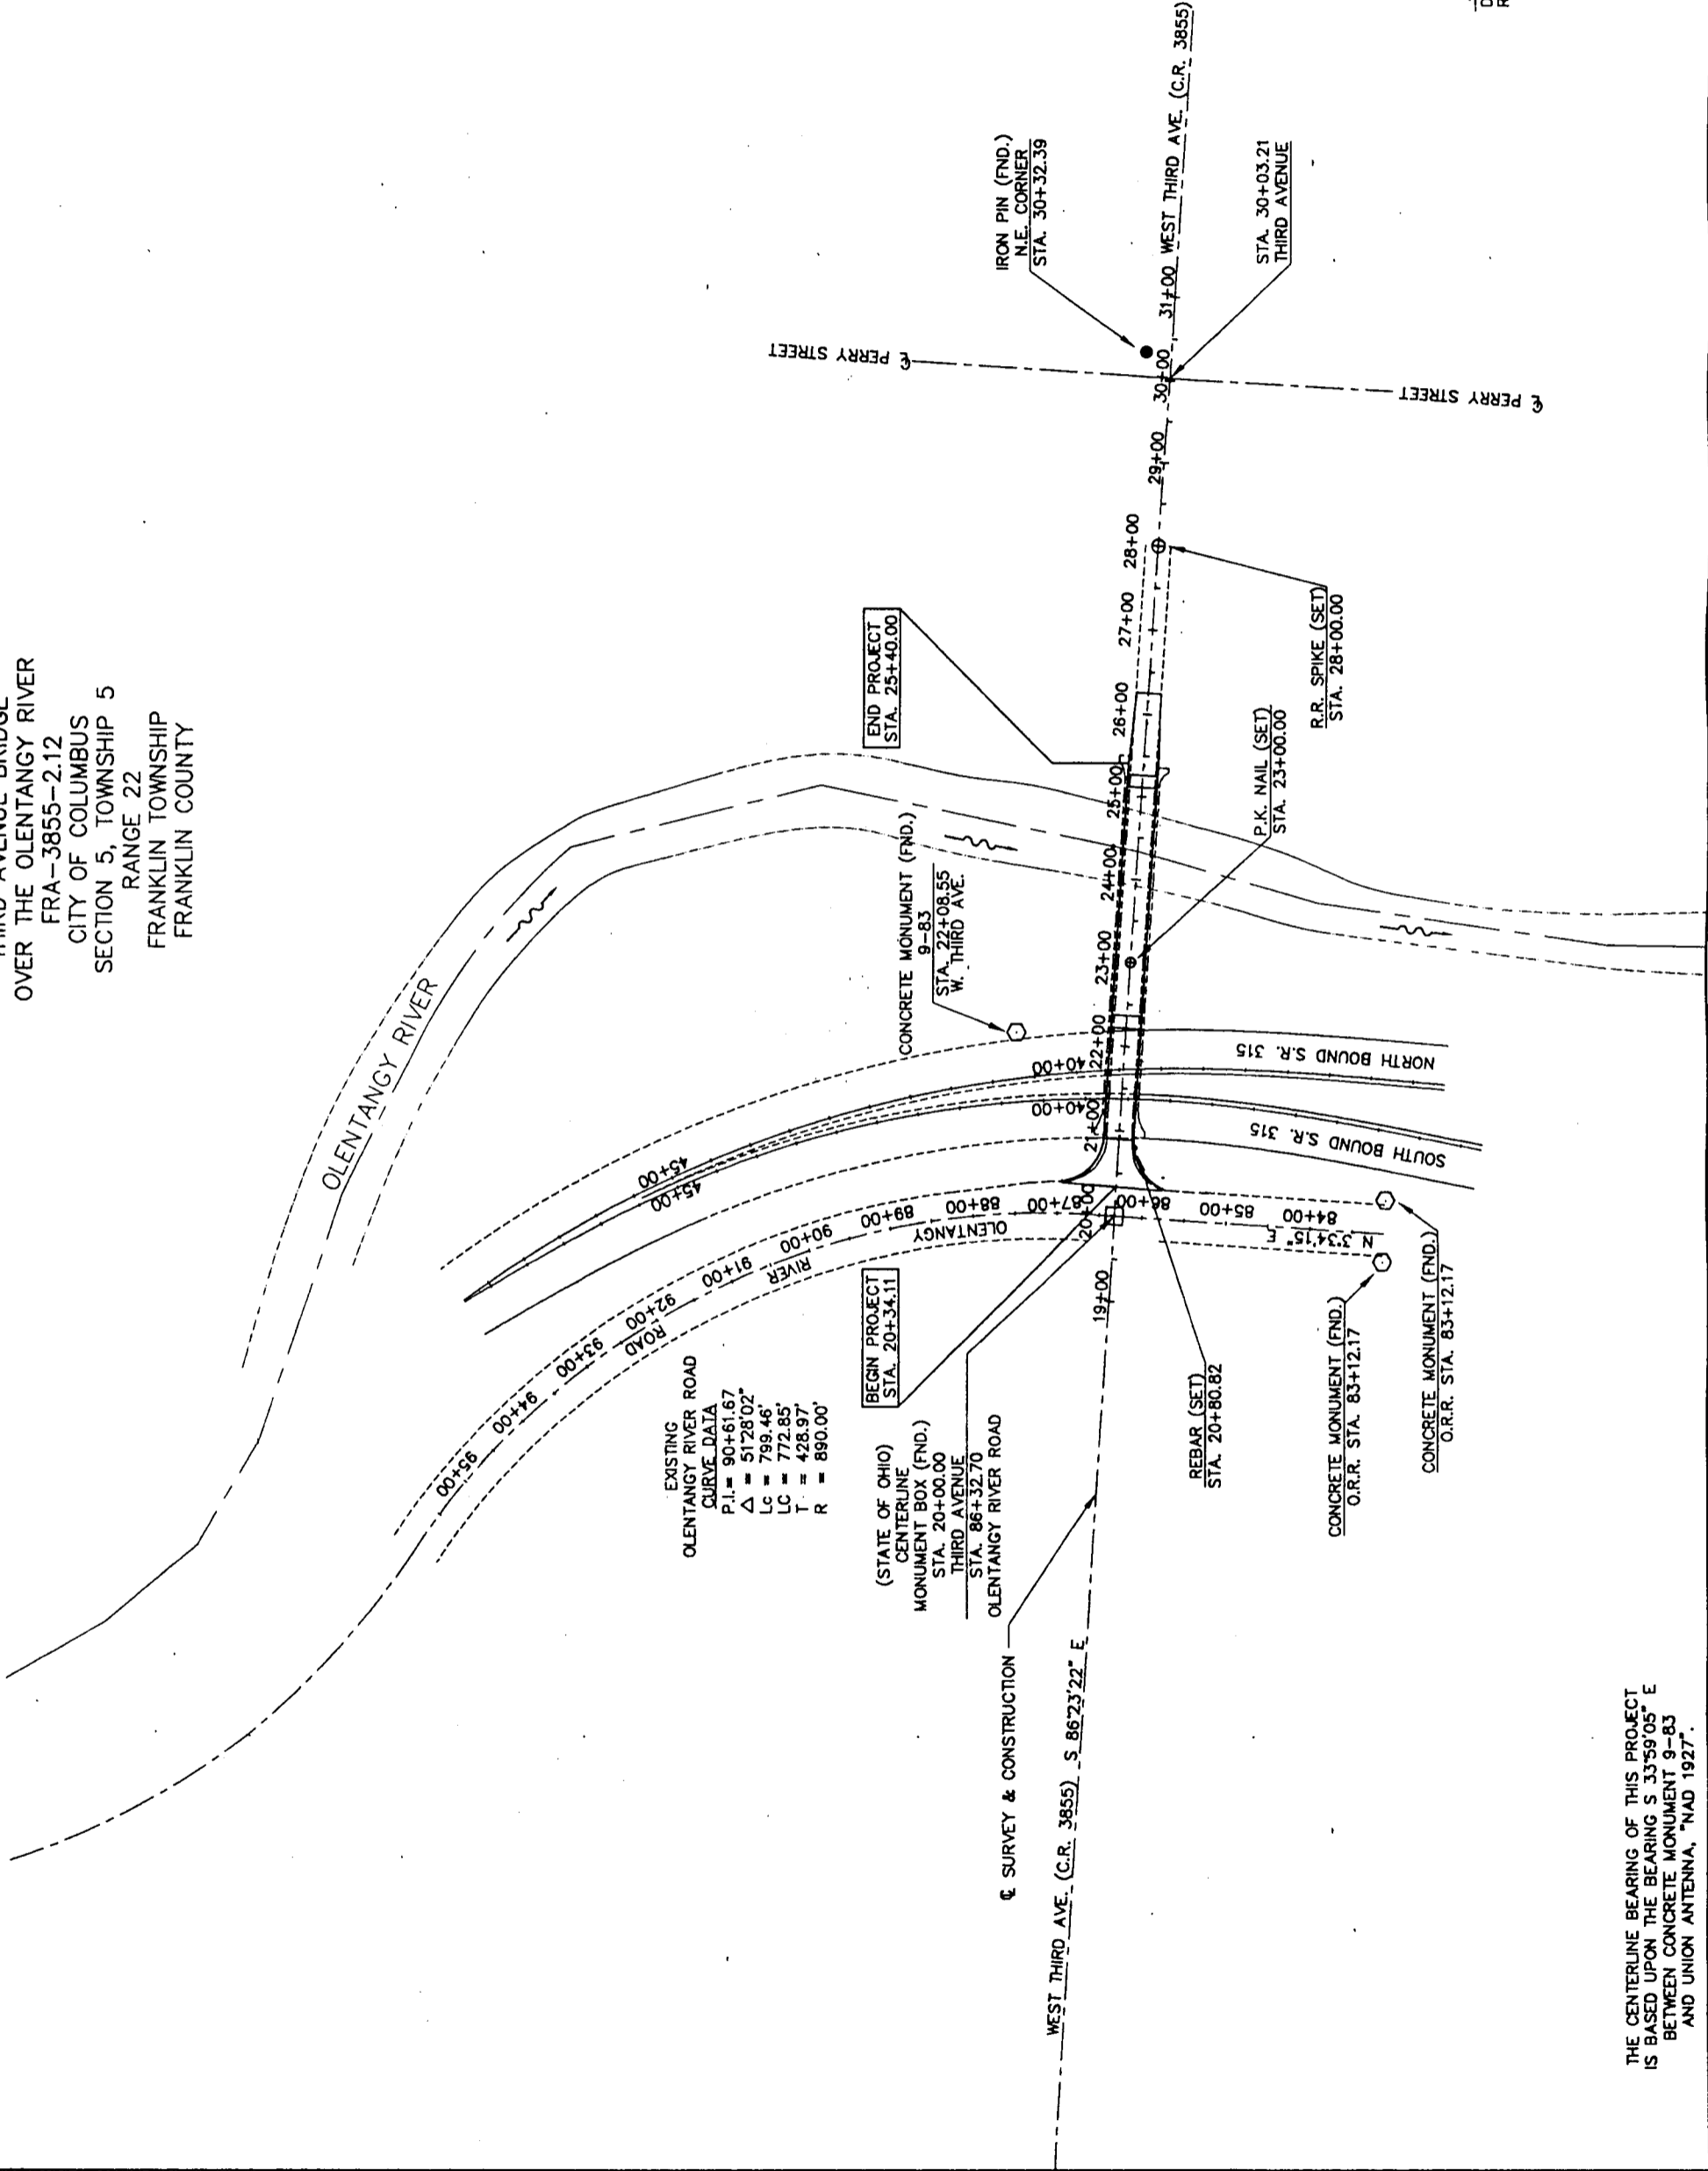

EXISTING  
OLENTANGY RIVER ROAD  
CURVE DATA  
P.I. = 90+61.67  
Δ = 51°28'02"  
Lc = 799.46'  
LC = 772.85'  
T = 428.97'  
R = 890.00'

(STATE OF OHIO)  
CENTERLINE  
MONUMENT BOX (FND.)  
STA. 20+00.00  
THIRD AVENUE  
STA. 86+32.70  
OLENTANGY RIVER ROAD

END PROJECT  
STA. 25+40.00

CONCRETE MONUMENT (FND.)  
9-83  
STA. 22+08.55  
W. THIRD AVE.

BEGIN PROJECT  
STA. 20+34.11

WEST THIRD AVE. (C.R. 3855) S. 86°23'22" E


THE CENTERLINE BEARING OF THIS PROJECT IS BASED UPON THE BEARING S 33°59'05" E BETWEEN CONCRETE MONUMENT 9-83 AND UNION ANTENNA, "NAD 1927".



TOTAL NUMBER OF : 6 OWNERSHIPS  
0 TOTAL TAKES  
1 OWNERSHIPS WITH STRUCTURES INVOLVED  
0 OWNERSHIPS WITH "P" ITEMS

# SUMMARY OF ADDITIONAL RIGHT-OF-WAY

PARCEL	OWNER	SHEET NO.	OWNER'S RECORD VOLUME	OWNER'S RECORD PAGE	AUDITORS' RECORD PARC. NO.	RECORD AREA	TOTAL P.R.O.	GROSS TAKE	P.R.O. IN TAKE	NET TAKE	STRUCTURE	NET RESIDUE LEFT RIGHT	TYPE FUND	REMARKS & PERSONALTY	AS ACQUIRED DATE	BOOK	PAGE
1T	CITY OF COLUMBUS		965	511	67230	4.58	-	0.12	-	0.12	NONE	4.58	COUNTY	BRIDGE CONSTRUCTION & EARTH WORK			
2T	CITY OF COLUMBUS				67230	1.82	-	0.10	-	0.10	NONE	1.82	COUNTY	BRIDGE CONSTRUCTION & EARTH WORK			
3WD	BATTELLE MEMORIAL INSTITUTE		2987	134	010-53071	1.18	-	0.046	-	0.046	NONE	1.134	COUNTY	BIKE PATH CONSTRUCTION			
4T	CITY OF COLUMBUS		700	243	67230	1.80	-	0.18	-	0.18	NONE	1.80	COUNTY	BRIDGE CONSTRUCTION & EARTH WORK			
5T	CITY OF COLUMBUS				67230	2.67	-	0.09	-	0.09	NONE	2.67	COUNTY	BRIDGE CONSTRUCTION & EARTH WORK			
6WD	STEPHEN CECUTTI		OR8790	J18	010-54310	0.250	-	0.250	-	0.250	YES	0.00	COUNTY	BRIDGE CONSTRUCTION & 2 STORY FRAME RESIDENCE REMOVED & 2-BLOCK GARAGE'S REMOVED			

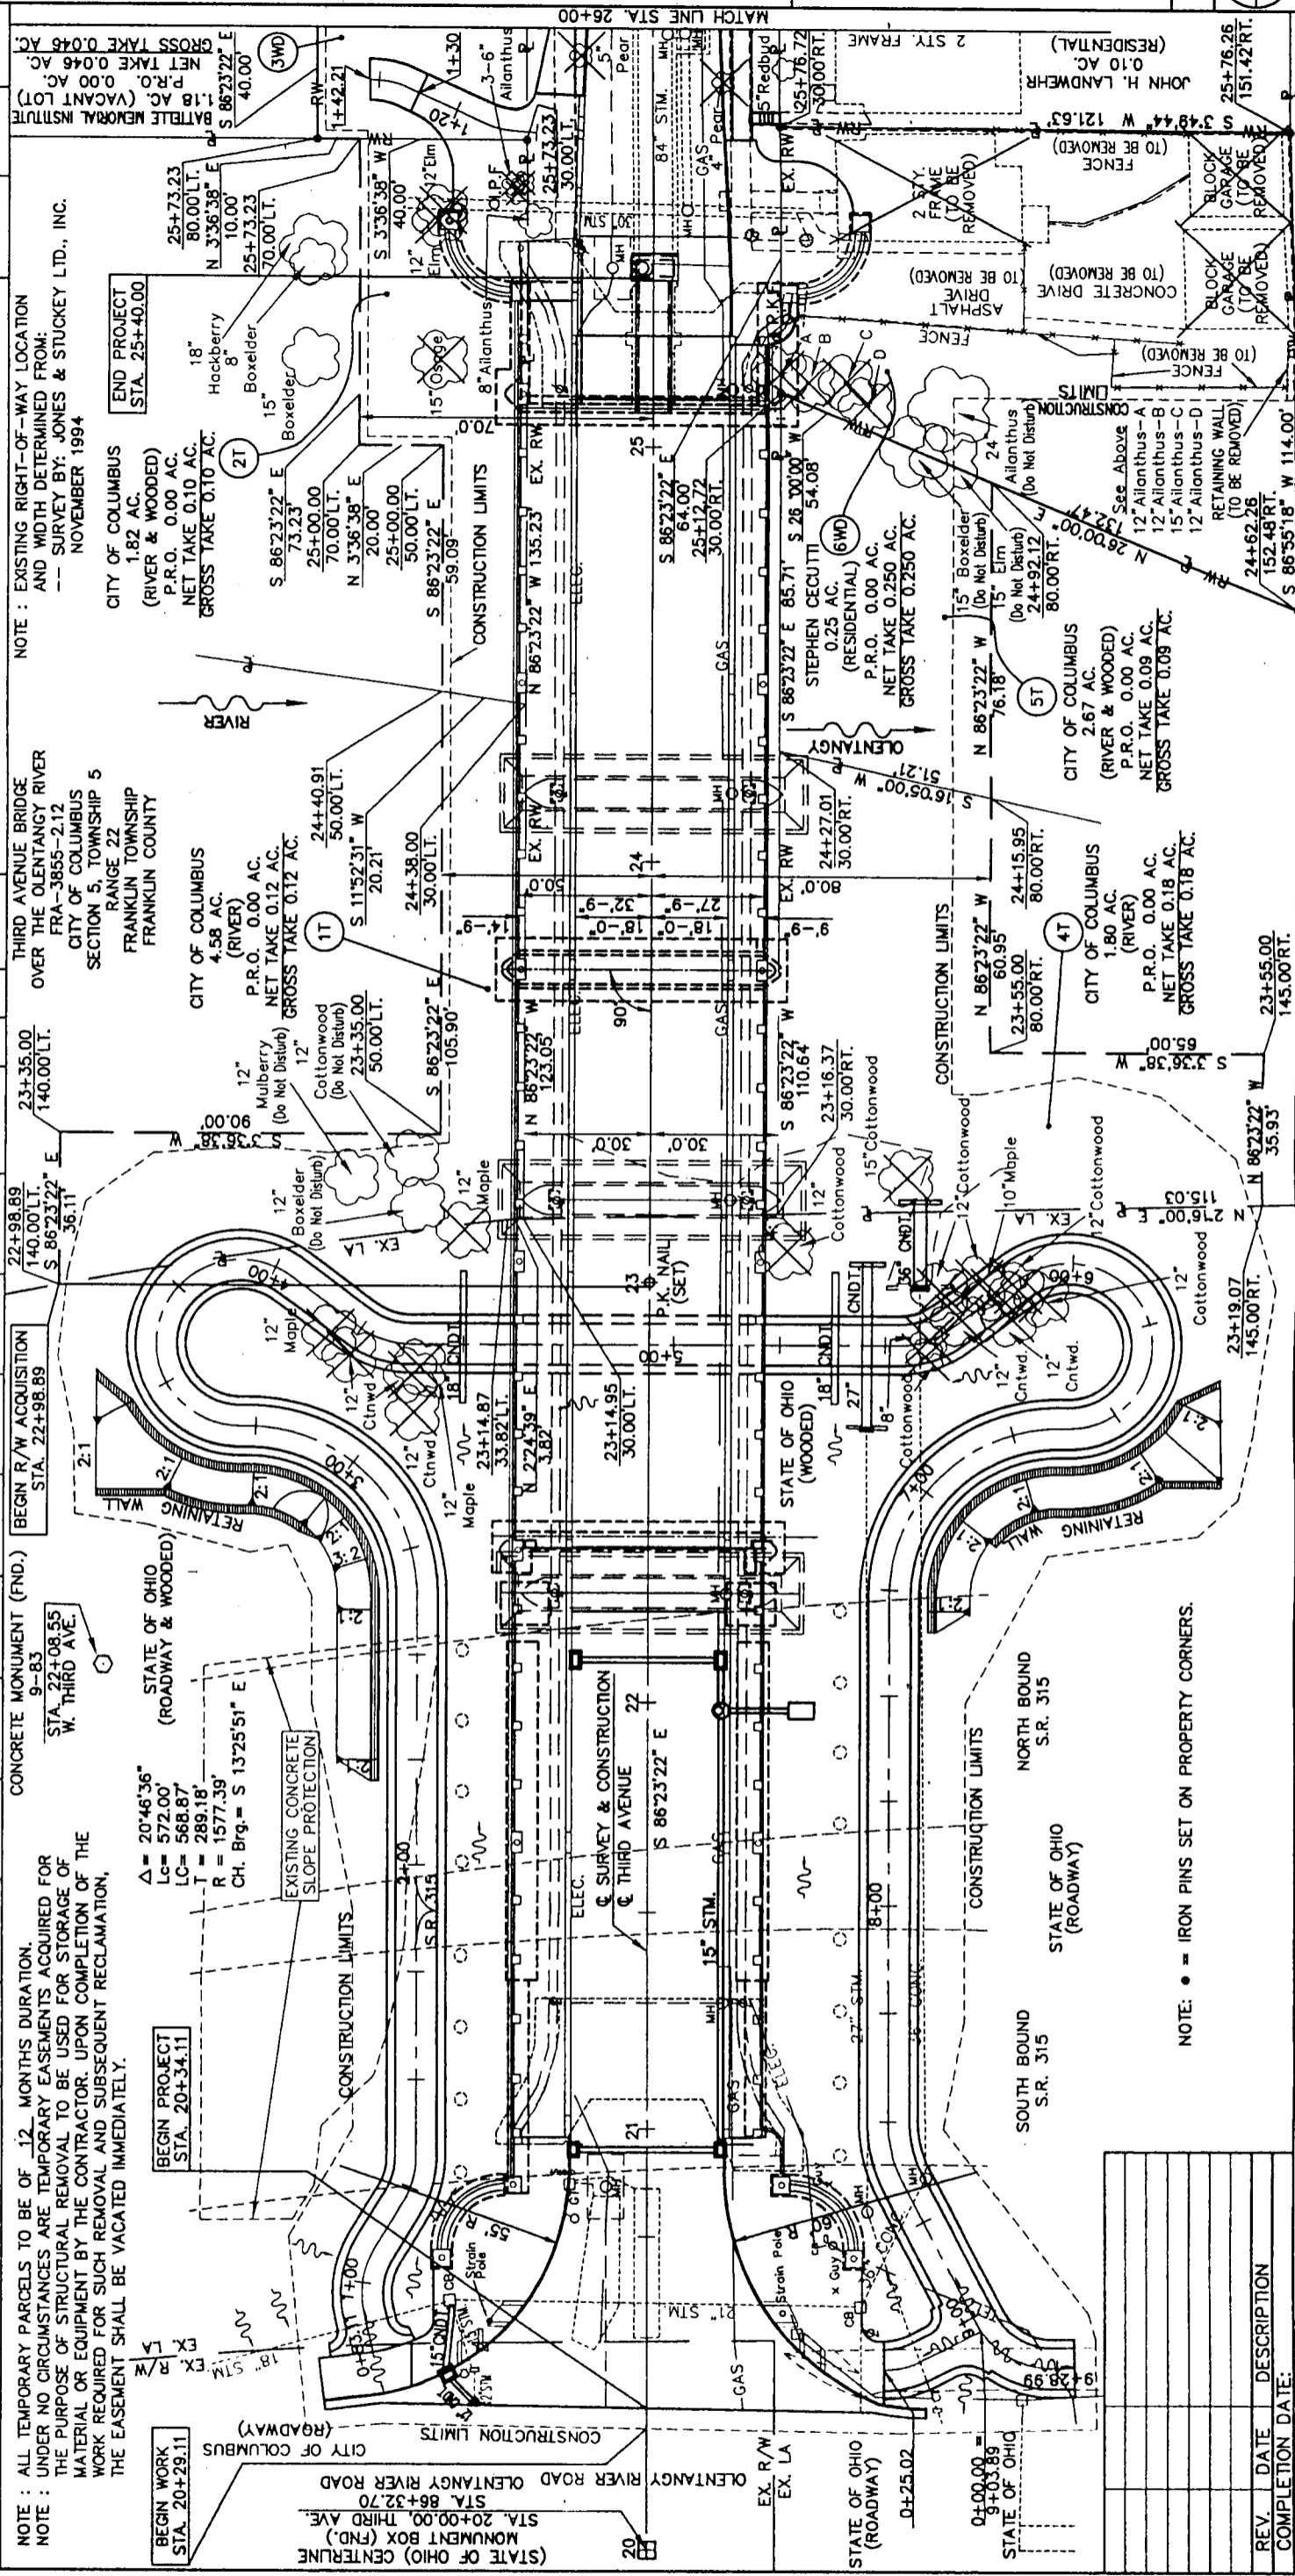

NOTE : ALL TEMPORARY PARCELS TO BE OF 12 MONTHS DURATION.  
 NOTE : UNDER NO CIRCUMSTANCES ARE TEMPORARY EASEMENTS ACQUIRED FOR THE PURPOSE OF STRUCTURAL REMOVAL TO BE USED FOR STORAGE OF MATERIAL OR EQUIPMENT BY THE CONTRACTOR. UPON COMPLETION OF THE WORK REQUIRED FOR SUCH REMOVAL AND SUBSEQUENT RECLAMATION, THE EASEMENT SHALL BE VACATED IMMEDIATELY.

NOTE : EXISTING RIGHT-OF-WAY LOCATION AND WIDTH DETERMINED FROM: -- SURVEY BY: JONES & STUCKEY LTD., INC. NOVEMBER 1994

NOTE : ● = IRON PINS SET ON PROPERTY CORNERS.

REV.	DATE	DESCRIPTION

PROJECT NO. 7900  
 COUNTY  
 SCALE = 1:20

MATCH LINE STA. 26+00

