

DEAN C. RINGLE, P.E., P.S.
FRANKLIN COUNTY ENGINEER

June 17, 2015

Honorable Board of County Commissioners
Franklin County Administration Building
373 South High Street, 26th Floor
Columbus, Ohio 43215

Honorable Board:

I am in agreement that it would be of sufficient importance and in the best public interest to vacate all of Cargo Rd. located in Madison Township Franklin County, Ohio.

Respectfully submitted,

Dean C. Ringle, P.E., P.S.
Franklin County Engineer

DCR:MS:cm

Resolution No. 0480-15

June 30, 2015

**Vacation of Cargo Road, Madison Township, Franklin County, Ohio,
(Engineer)**

WHEREAS, the Franklin County Board of Commissioners and the Franklin County Engineer deemed it would be of sufficient importance and in the best interest of the public to vacate Cargo Road in Madison Township, Franklin County, Ohio, the general route and termini thereof to be as follows:

Situate in the State of Ohio, County of Franklin, Township of Madison, being a part of Section 6, Township 10, Range 21, Congress Lands, being more particular described as follows:

Being all of Cargo Rd. (90 feet wide) as shown and delineated upon the recorded plat thereof in Plat Book 90, Page 86, Recorder's Office, Franklin County, Ohio, containing 0.938 acres of land, more or less.

This description was prepared in the office of the Franklin County Engineer by David L. Pearson, P.S., Ohio Registered Surveyor No. 7298, from available records on file within the Franklin County offices and does not constitute information of an actual field survey. Respectfully submitted, Dean C. Ringle, P.E., P.S., Franklin County Engineer; now, therefore,

BE IT RESOLVED, BY THE BOARD OF COUNTY COMMISSIONERS OF FRANKLIN COUNTY, OHIO:

Section 1) That Tuesday, July 21, 2015 at 11:00 am is hereby fixed as the date and hour when the Board of County Commissioners will view the proposed vacation along the general route thereof and Tuesday, August 11, 2015 at 9:00 am is hereby fixed as the time and date for the final hearing of said petition and proposed vacation in the office of the Board of County Commissioners, at the Franklin County Administration Building, 373 South High Street, 26th Floor, Columbus, Ohio 43215.

Section 2) That notice of the time and place for both such view and hearing will be given by publication once a week for two consecutive weeks in a newspaper published in and having a general circulation in Franklin County, Ohio, where the proposed vacation is located, and that said notice in addition to the date and place of such view and place and time of the final hearing, shall state briefly the character of the proposed vacation.

DCR:MS:cm

Resolution No. 0480-15

June 30, 2015

**Vacation of Cargo Road, Madison Township, Franklin County, Ohio,
(Engineer)**

Prepared By: Carla Marable
c: Engineer

SIGNATURE PAGE FOLLOWS

SIGNATURE SHEET

Resolution No. 0480-15

June 30, 2015

**VACATION OF CARGO ROAD, MADISON TOWNSHIP, FRANKLIN COUNTY,
OHIO, (ENGINEER)**

(Engineer)

Upon the motion of Commissioner John O'Grady, seconded by Commissioner Paula Brooks:

Voting:

Marilyn Brown, President	Aye
Paula Brooks	Aye
John O'Grady	Aye

Board of County Commissioners
Franklin County, Ohio

CERTIFICATE OF CLERK

IT IS HEREBY CERTIFIED that the foregoing is a true and correct transcript of a resolution acted upon by the Board of County Commissioners, Franklin County, Ohio on the date noted above.



Victoria Caldwell, Clerk
Board of County Commissioners
Franklin County, Ohio

Proof of Publication 07/14/2015

NOTICE OF INTENTION
CARLA MARABLE
FRANKLIN CTY ENGINEERS OFFICE
970 DUBLIN RD
COLUMBUS OH 43215

Notice of Intention
to Vacate Cargo Road, Madison Township

Total public notice charge: \$ 106.00

STATE OF OHIO
Franklin County, Ohio, ss.

PENNEY S BAKER


On behalf of THE DAILY REPORTER, a newspaper published in Franklin County, Ohio, makes oath that the attached printed advertisement was published 2 time(s) in said newspaper i.e., on

July 7, 2015
July 14, 2015

and that said newspaper is of general circulation in said County.

Subscribed and sworn to this 14th day of July, 2015.

Notary Public, State of Ohio

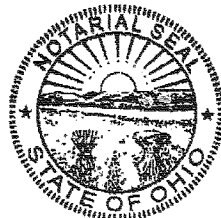

DEBRA M. SUSI
Notary Public, State of Ohio
My Commission Expires
03-22-2018

**Notice of Intention
to Vacate Cargo Road,
Madison Township
Franklin County, Ohio**

NOTICE is hereby given that it is the intention of the Board of County Commissioners of Franklin County, Ohio, to vacate Cargo Road in Madison Township, Franklin County, Ohio, the said road being more particularly described as follows:

Situate in the State of Ohio, County of Franklin, Township of Franklin, and being a part of Section 6, Township 10, Range 21, Congress Lands, being more particular described as follows:

Being all of Cargo Rd. (90 feet wide) as shown and delineated upon the recorded plat thereof in Plat Book 90, Page 86, Recorder's Office, Franklin County, Ohio, containing 0.938 acres of land, more or less.

This description was prepared in the office of the Franklin County Engineer by David L. Pearson, P.S., Ohio Registered Surveyor No. 7298, from available records on file within the Franklin County offices and does not constitute information of an actual field survey. Respectfully submitted, Dean C. Ringle, P.E., P.S., Franklin County Engineer.

NOTICE is hereby given that Tuesday, July 21, 2015 at 11:00 am at the place of said proposed vacation was fixed as the time and place for viewing thereof and Tuesday, August 11, 2015 at 9:00 am at the Office of the Board of County Commissioners was fixed as the time and place for final hearing thereon.

By order of the Board of County Commissioners of Franklin County, Ohio.

Victoria Caldwell, Clerk,
Board of County
Commissioners
Jul 7/14

Resolution No. 0548-15

August 04, 2015

Vacation of Cargo Road in Madison Township, Franklin County, Ohio, viewed, Engineer to file report by August 11, 2015 (Engineer)

WHEREAS, the Franklin County Board of Commissioners and the Franklin County Engineer deemed it would be of sufficient importance and in the best interest of the public to vacate Cargo Road in Madison Township, Franklin County, Ohio; and

WHEREAS, on June 30, 2015, said Board of County Commissioners did fix the 21st day of July, 2015 on the line of said proposed vacation, as the time and place for viewing thereof and did further fix the 11th day of August, 2015, at the Office of the Board of County Commissioners of Franklin County, Ohio, as the time and place for the final hearing on said vacation; and

WHEREAS, legal notice of the viewing and final hearing was published in a newspaper of general circulation in said County; and

WHEREAS, the Board of County Commissioners of Franklin County, Ohio, did on the 21st day of July, 2015 meet on the line of said proposed vacation, and heard all of the proof offered by parties interested in the affected thereby, does find that the vacation of Cargo Road in Madison Township, Franklin County, Ohio, is of sufficient importance to require that the Engineer of Franklin County, Ohio, be instructed and directed to make a survey and plat thereof; now, therefore

BE IT RESOLVED, BY THE BOARD OF COUNTY COMMISSIONERS OF FRANKLIN COUNTY, OHIO:

That the Engineer of Franklin County, Ohio be and hereby is instructed and directed to make a plat and survey of the proposed vacation and shall set stakes at the termini of each right of way line at all angles between such termini and at such sufficient other points of the right of way lines so that the bounds of the proposed vacation may be discernible to the property owners on or before the 11th day of August, 2015. Said report shall set forth an opinion of the County Engineer with regard to the granting of said vacation and, together with the plat and survey of the proposed vacation, shall be deposited with the Commissioners.

DCR:MS:cm
Prepared By: Carla Marable
c: Engineer

SIGNATURE PAGE FOLLOWS

SIGNATURE SHEET

Resolution No. 0548-15

August 04, 2015

VACATION OF CARGO ROAD IN MADISON TOWNSHIP, FRANKLIN COUNTY, OHIO, VIEWED, ENGINEER TO FILE REPORT BY AUGUST 11, 2015

(Engineer)

Upon the motion of Commissioner John O'Grady, seconded by Commissioner Paula Brooks:

Voting:


Marilyn Brown, President	Aye
Paula Brooks	Aye
John O'Grady	Aye

Board of County Commissioners
Franklin County, Ohio

CERTIFICATE OF CLERK

IT IS HEREBY CERTIFIED that the foregoing is a true and correct transcript of a resolution acted upon by the Board of County Commissioners, Franklin County, Ohio on the date noted above.

Victoria Caldwell, Clerk
Board of County Commissioners
Franklin County, Ohio

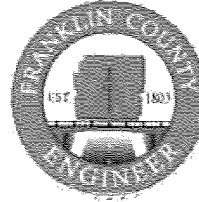

DEAN C. RINGLE, P.E., P.S.
FRANKLIN COUNTY ENGINEER

July 29, 2015

Honorable Board of County Commissioners
Franklin County Administration Building
373 South High Street, 26th Floor
Columbus, Ohio 43215

Honorable Board:

Pursuant to your order of August 4, 2015, I have made a survey and plat, which I hereby submit for the vacation of Cargo Road located in Madison Township, Franklin County, Ohio, showing the proposed vacation of the following:

Situate in the State of Ohio, County of Franklin, Township of Madison, being a part of Section 6, Township 10, Range 21, Congress Lands, being more particular described as follows:

Being all of Cargo Rd. (90 feet wide) as shown and delineated upon the recorded plat thereof in Plat Book 90, Page 86, Recorder's Office, Franklin County, Ohio, containing 0.938 acres of land, more or less.

This description was prepared in the office of the Franklin County Engineer by David L. Pearson, P.S., Ohio Registered Surveyor No. 7298, from available records on file within the Franklin County offices and does not constitute information of an actual field survey. Respectfully submitted, Dean C. Ringle, P.E., P.S., Franklin County Engineer.

This description was prepared in the office of the Franklin County Engineer by David L. Pearson, P.S., Ohio Registered Surveyor No. 7298, from available courthouse records and not an actual field survey. Respectfully submitted, Dean C. Ringle, P.E., P.S., Franklin County Engineer.

The Franklin County Board of Commissioners and the Franklin County Engineer deemed it would be of sufficient importance and in the best interest of the public to vacate Cargo Road in Madison Township, Franklin County, Ohio. Utilities that are now within this part of the vacation and easements granted by the subdividers for utilities are not to be vacated.

It is my recommendation that the above described portion of Cargo Road in Madison Township, Franklin County, Ohio, be vacated.

Respectfully submitted,

Dean C. Ringle, P.E., P.S.
Franklin County Engineer

Resolution No. 0588-15

August 11, 2015

Vacation of Cargo Road located in Madison Township, Franklin County, Ohio, granted (Engineer)

WHEREAS, the Franklin County Board of Commissioners and the Franklin County Engineer deemed it would be of sufficient importance and in the best interest of the public to vacate Cargo Road in Madison Township, Franklin County, Ohio; and

WHEREAS, on August 4, 2015, the Board of County Commissioners of Franklin County, Ohio, by resolution duly adopted, directed the Engineer of Franklin County, Ohio, to make a report in writing to this Board on or before the 11th day of August, 2015, relative to the petition for the vacation of Cargo Road located in Madison Township, Franklin County, Ohio, said report to be made in a manner and form set forth and required by Section 5553.04 of the Ohio Revised Code; and

WHEREAS, Dean C. Ringle, P.E., P.S., County Engineer, did on the 11th day of August, 2015 report thereon in writing, which report contained the following recommendation, to-wit:

Situate in the State of Ohio, County of Franklin, Township of Madison, being a part of Section 6, Township 10, Range 21, Congress Lands, being more particular described as follows:

Being all of Cargo Rd. (90 feet wide) as shown and delineated upon the recorded plat thereof in Plat Book 90, Page 86, Recorder's Office, Franklin County, Ohio, containing 0.938 acres of land, more or less.

This description was prepared in the office of the Franklin County Engineer by David L. Pearson, P.S., Ohio Registered Surveyor No. 7298, from available records on file within the Franklin County offices and does not constitute information of an actual field survey. Respectfully submitted, Dean C. Ringle, P.E., P.S., Franklin County Engineer; and

WHEREAS, no objections to the vacation of Cargo Road located in Madison Township, Franklin County, Ohio were filed, and no claims for compensation or damages on account thereof were filed; and

WHEREAS, the Board of County Commissioners of Franklin County, Ohio finds that the utilities are now within the said vacation, and the easements granted by the subdividers for utilities are not to be vacated through the area sought to be vacated; now, therefore,

Resolution No. 0588-15

August 11, 2015

Vacation of Cargo Road located in Madison Township, Franklin County, Ohio, granted (Engineer)

BE IT RESOLVED, BY THE BOARD OF COUNTY COMMISSIONERS OF FRANKLIN COUNTY, OHIO:

That the vacation of Cargo Road located in Madison Township, Franklin County, Ohio, as described and recommended by the County Engineer in his report and shown on the submitted plat, is hereby declared vacated, excepting however, the utilities that are now within the vacated area and the easements granted by the owners, present or past, for utilities.

DCR:MS:cm
Prepared By: Carla Marable
c: Engineer

SIGNATURE SHEET

Resolution No. 0588-15

August 11, 2015

VACATION OF CARGO ROAD LOCATED IN MADISON TOWNSHIP, FRANKLIN COUNTY, OHIO, GRANTED

(Engineer)

Upon the motion of Commissioner Paula Brooks, seconded by Commissioner Marilyn Brown:

Voting:


**Marilyn Brown, President
Paula Brooks**

**Aye
Aye**

Board of County Commissioners
Franklin County, Ohio

CERTIFICATE OF CLERK


IT IS HEREBY CERTIFIED that the foregoing is a true and correct transcript of a resolution acted upon by the Board of County Commissioners, Franklin County, Ohio on the date noted above.

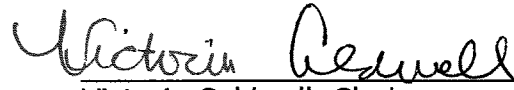

Victoria Caldwell, Clerk
Board of County Commissioners
Franklin County, Ohio

VACATION OF CARGO ROAD

SITUATE IN THE STATE OF OHIO, COUNTY OF FRANKLIN, TOWNSHIP OF MADISON AND BEING A PART OF THE DEDICATION OF CARGO ROAD AS SHOWN AND DELINEATED UPON THE RECORDED PLAT THEREOF IN PLAT BOOK 90, PAGE 86 RECORDER'S OFFICE, FRANKLIN COUNTY, OHIO.

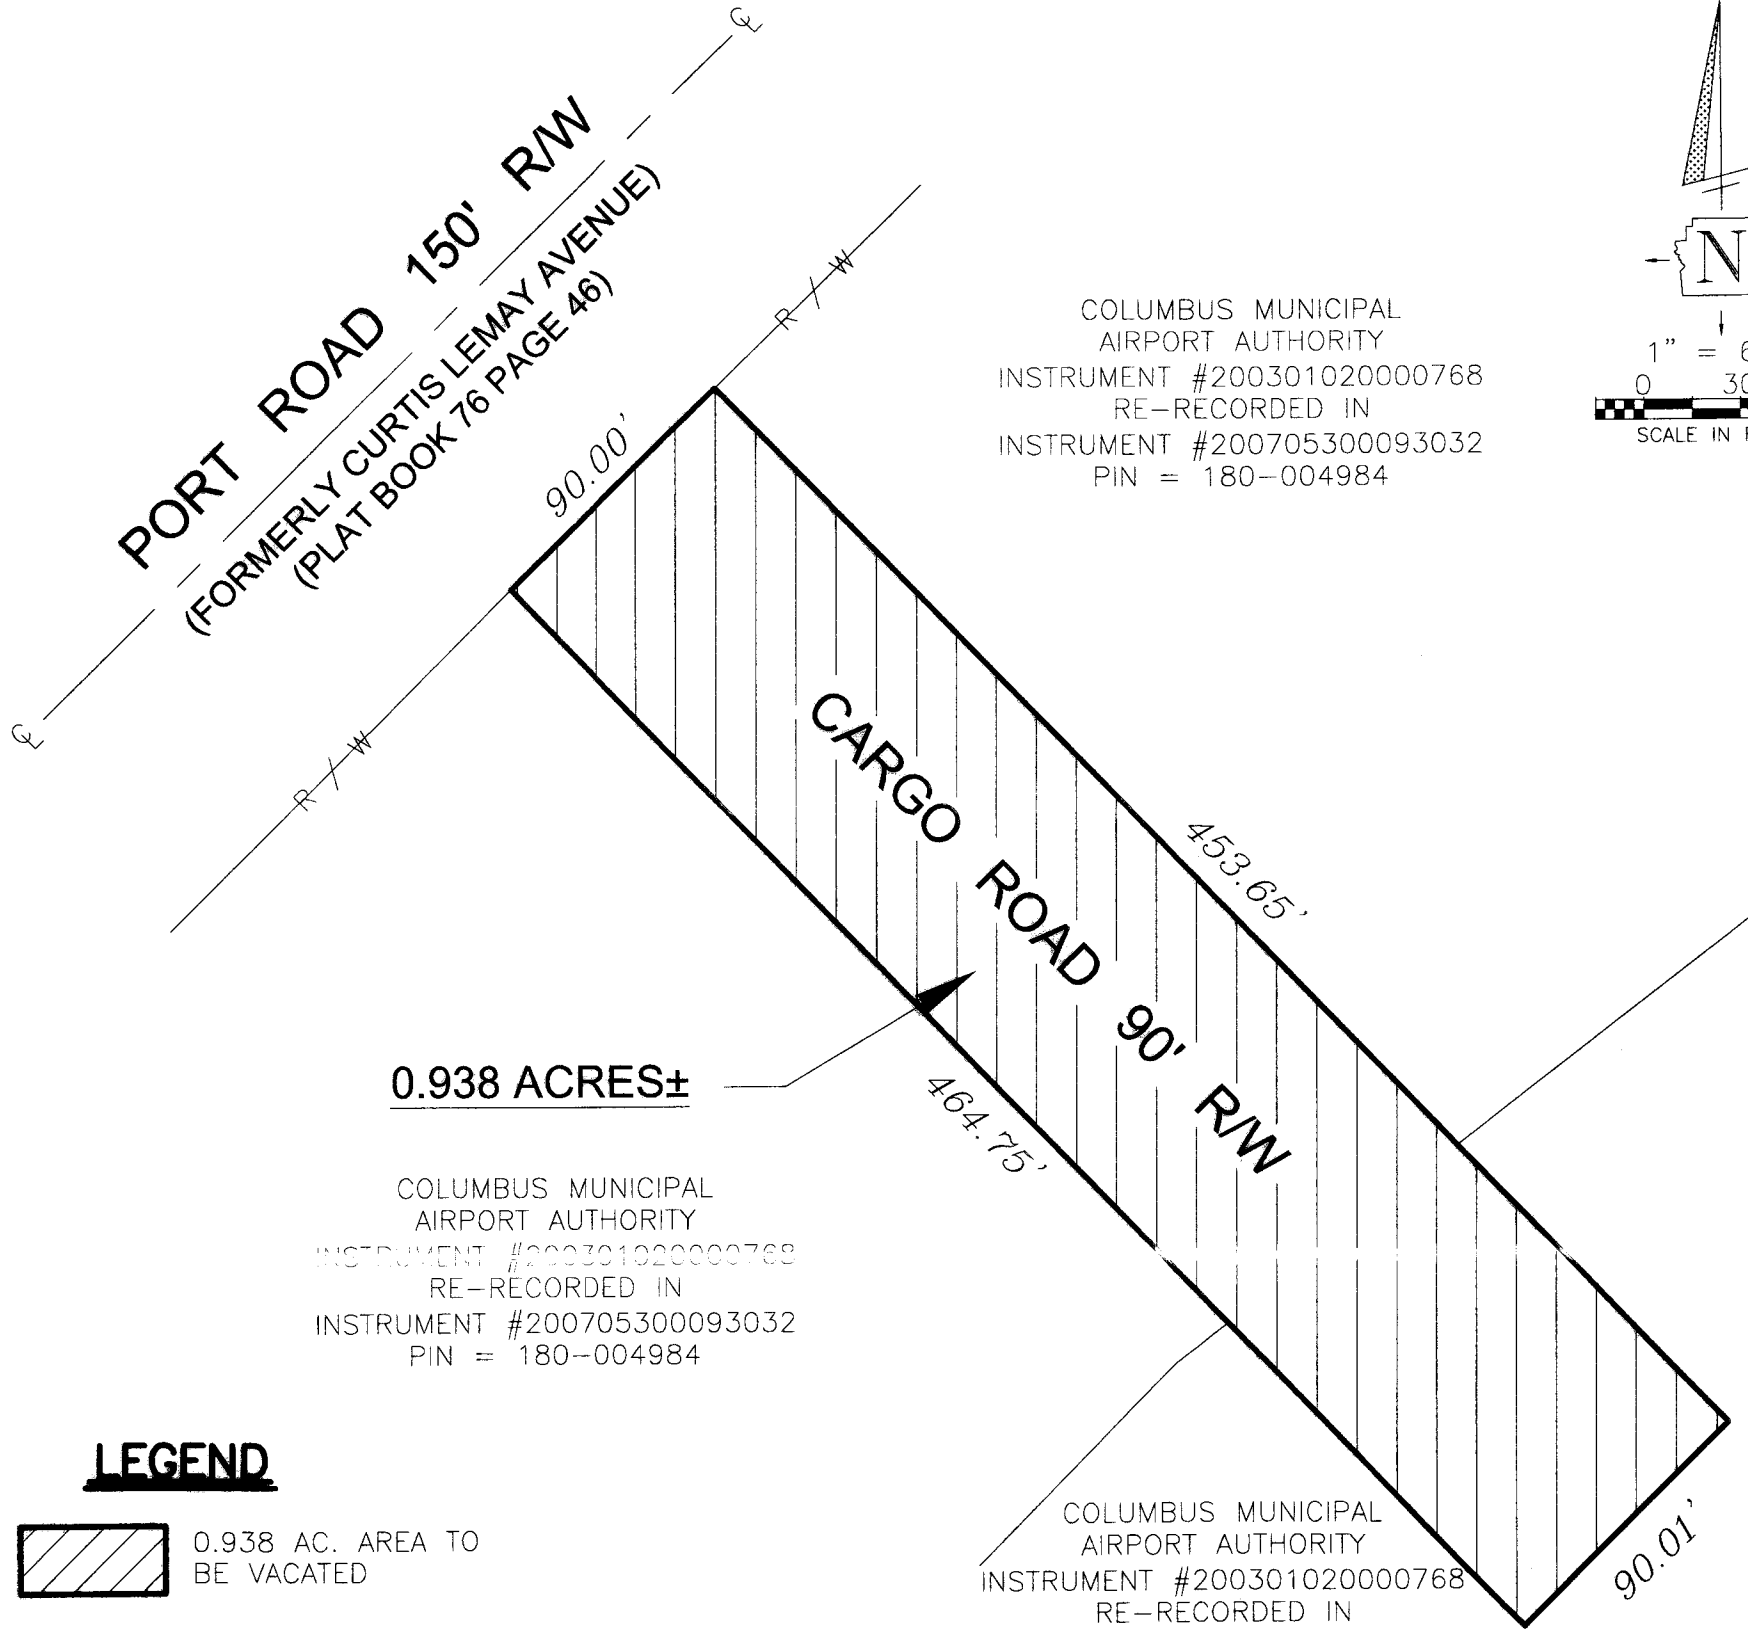



COLUMBUS MUNICIPAL AIRPORT AUTHORITY
 INSTRUMENT #200301020000768
 RE-RECORDED IN
 INSTRUMENT #200705300093032
 PIN = 180-004984

COLUMBUS MUNICIPAL AIRPORT AUTHORITY
 INSTRUMENT #200301020000768
 RE-RECORDED IN
 INSTRUMENT #200705300093032
 PIN = 180-004984

COLUMBUS MUNICIPAL AIRPORT AUTHORITY
 INSTRUMENT #200301020000768
 RE-RECORDED IN
 INSTRUMENT #200705300093032
 PIN = 180-005239

LEGEND

0.938 AC. AREA TO BE VACATED

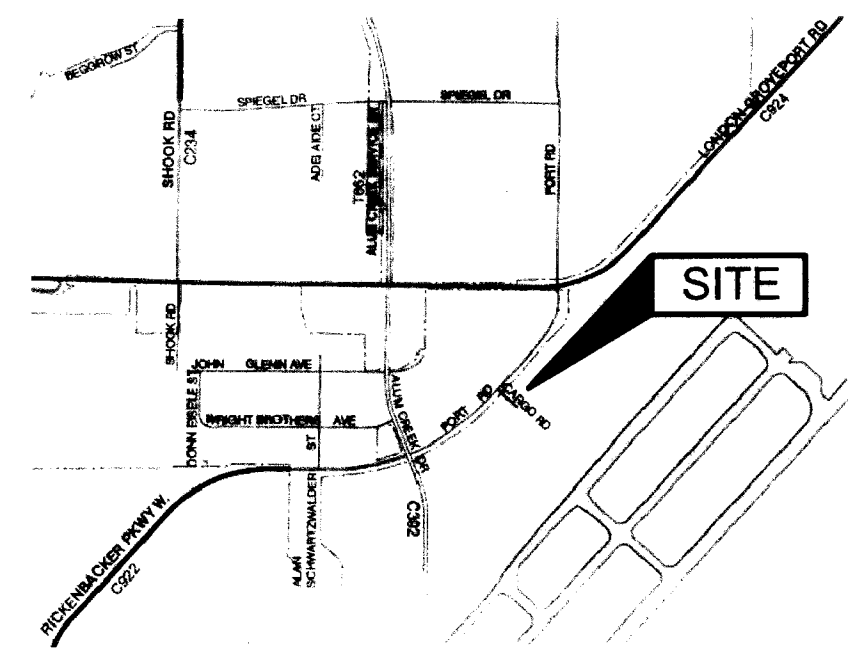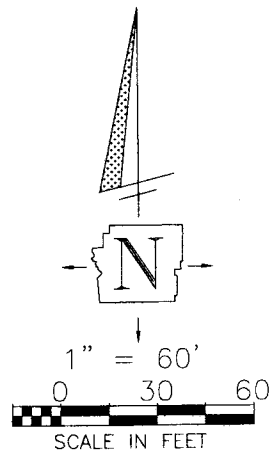


LOCATION MAP

APPROVED FOR VACATION

<i>Marilyn Braun</i>	8/11/15
FRANKLIN COUNTY COMMISSIONER	DATE
<i>Paula Brooker</i>	8/11/15
FRANKLIN COUNTY COMMISSIONER	DATE
<i>Andy Dy</i>	8/11/15
FRANKLIN COUNTY COMMISSIONER	DATE
<i>Don C. Rife</i>	8-5-15
FRANKLIN COUNTY ENGINEER	DATE
<i>David L. Pearson</i>	8-5-15
FRANKLIN COUNTY CHIEF DEPUTY ENGINEER	DATE

THIS PLAT WAS PREPARED IN THE OFFICE OF THE FRANKLIN COUNTY ENGINEER BY DAVID L. PEARSON, OHIO REGISTERED SURVEYOR NO. 7298, FROM THE AVAILABLE RECORDS ON FILE WITHIN FRANKLIN COUNTY OFFICES, AND DOES NOT CONSTITUTE INFORMATION OF AN ACTUAL FIELD SURVEY.

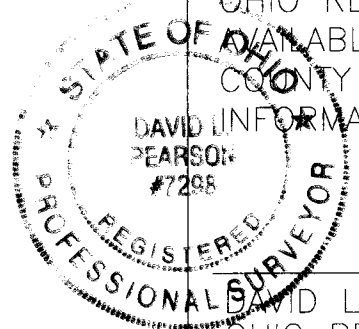

David L. Pearson 08/05/2015
 DAVID L. PEARSON P.S.
 OHIO REGISTERED SURVEYOR NO. 7298
 DATE

VACATION PLAT

CALCULATED: RUN CHECKED: DLP

SCALE IN FEET

1