


Survey of A. Sell's Farm.  
 Made Aug. 8-1890 by W. Braun.  
 Cross Section  
 North High St Improvement  
 INDIAN

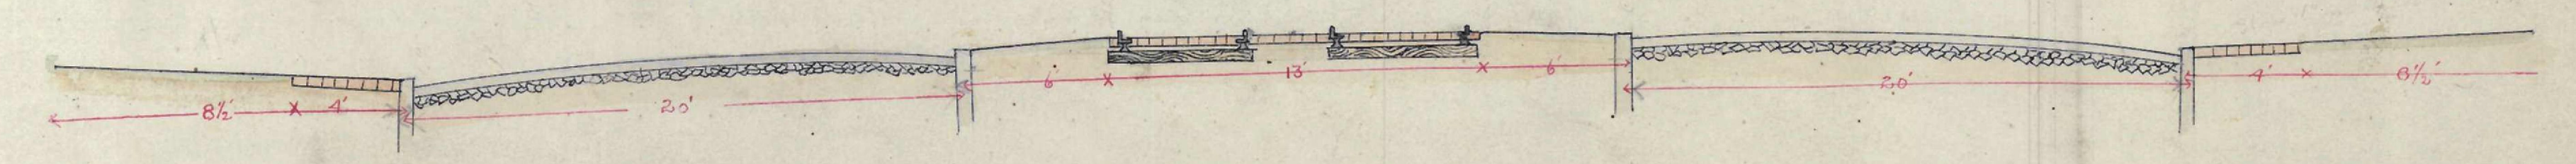

PLAN OF THE  
 NORTH HIGH ST IMPROVEMENT

APPROVED SEPT 8, 1890  
 BY COUNTY COMMISSIONERS  
 COUNTY AUDITOR  
 COUNTY SURVEYOR