



WEST SIDE. MOUND STREET BRIDGE


INDEX

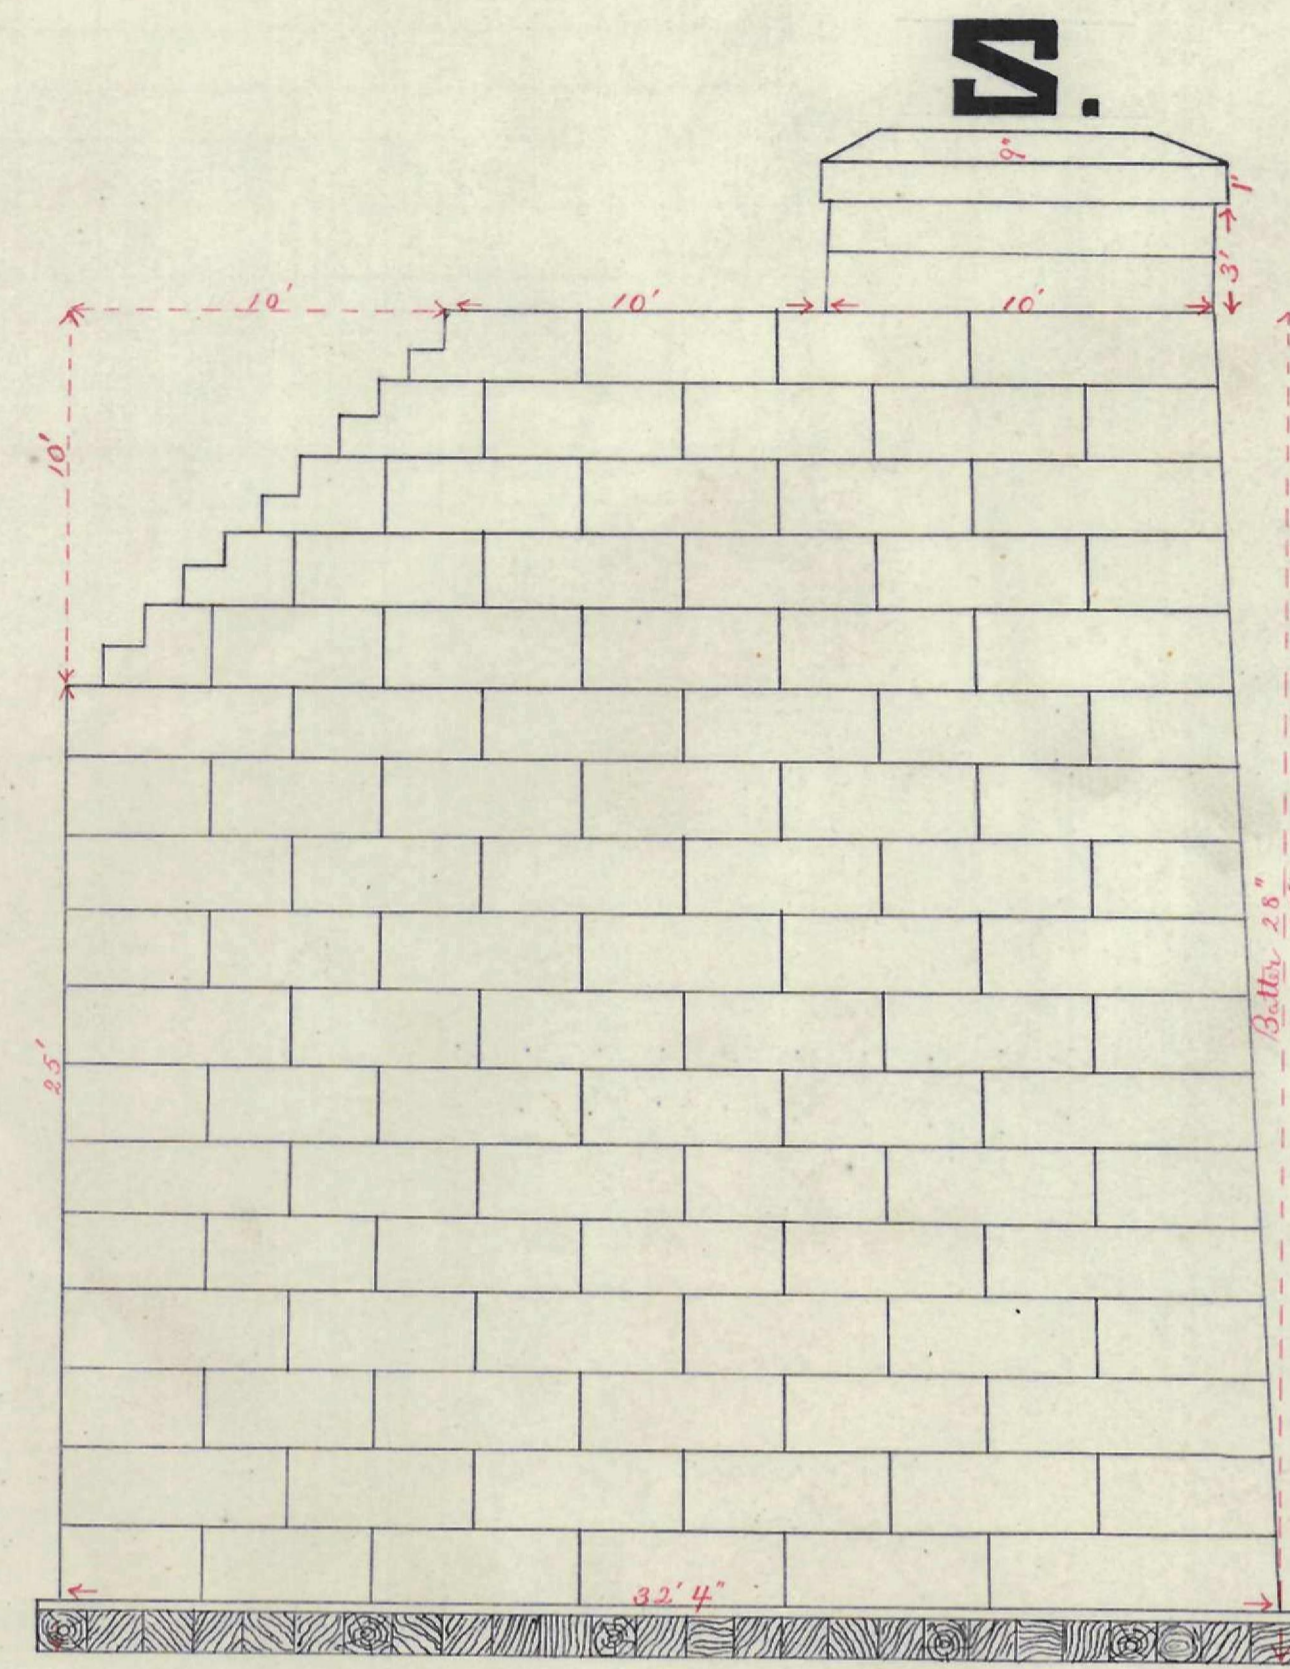



WING WALL

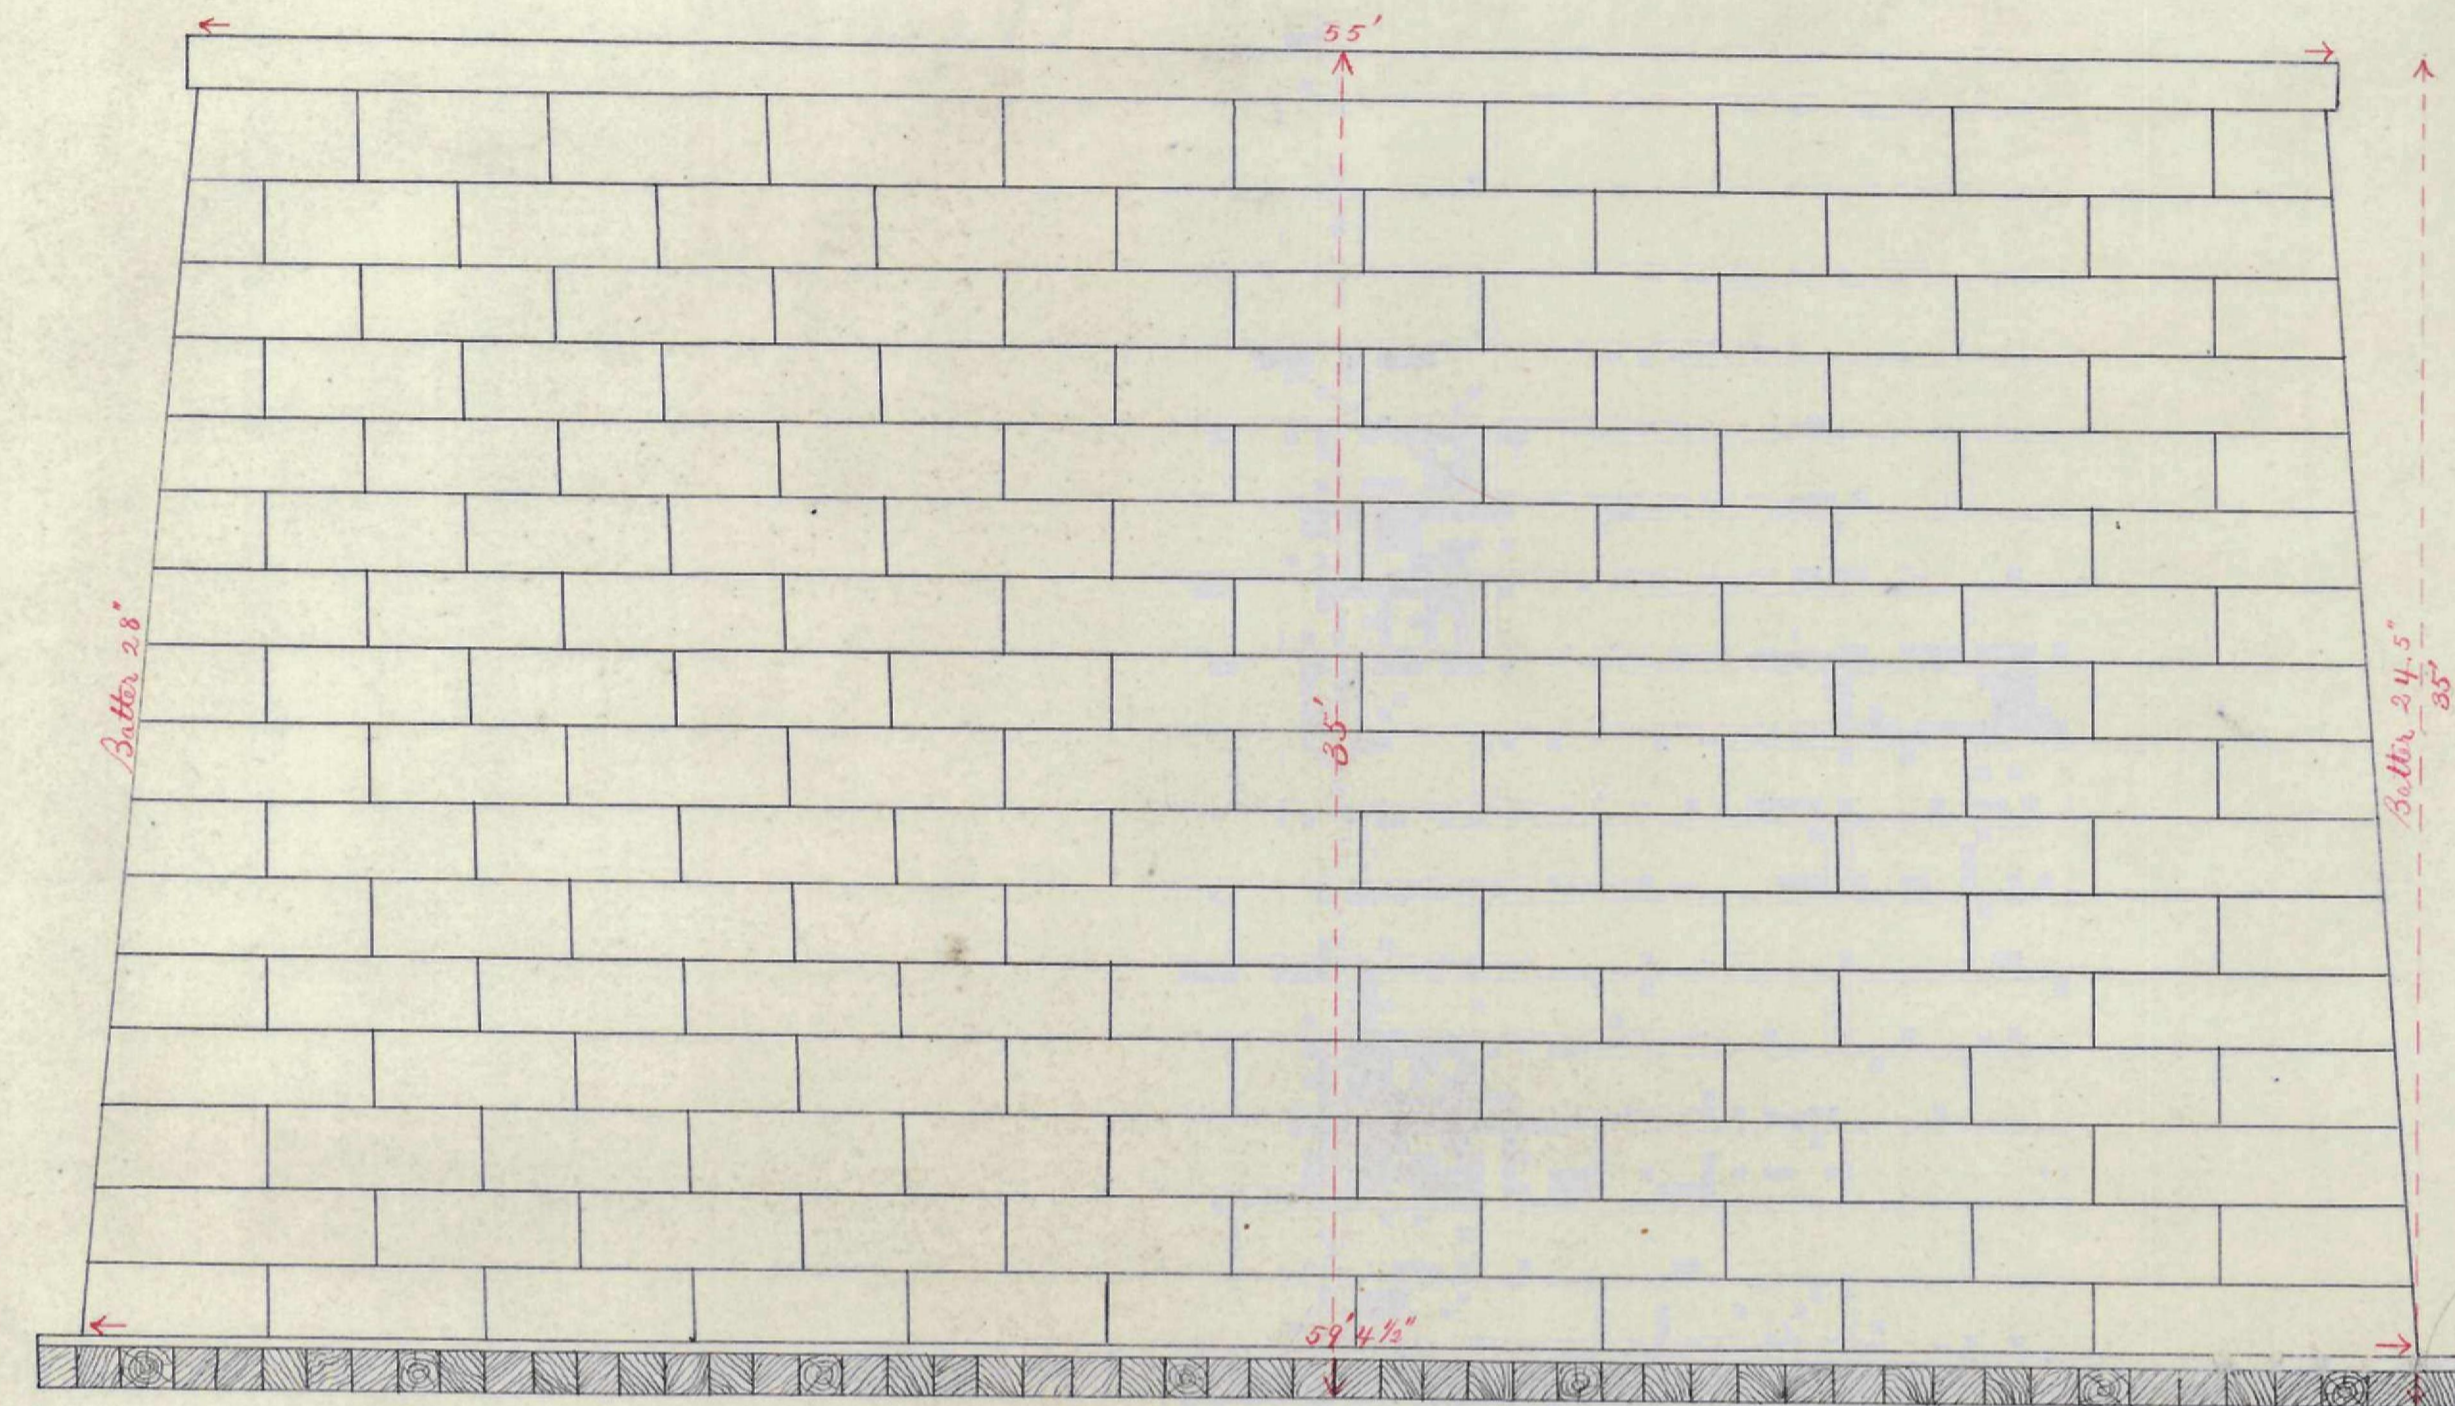

ABUTMENT

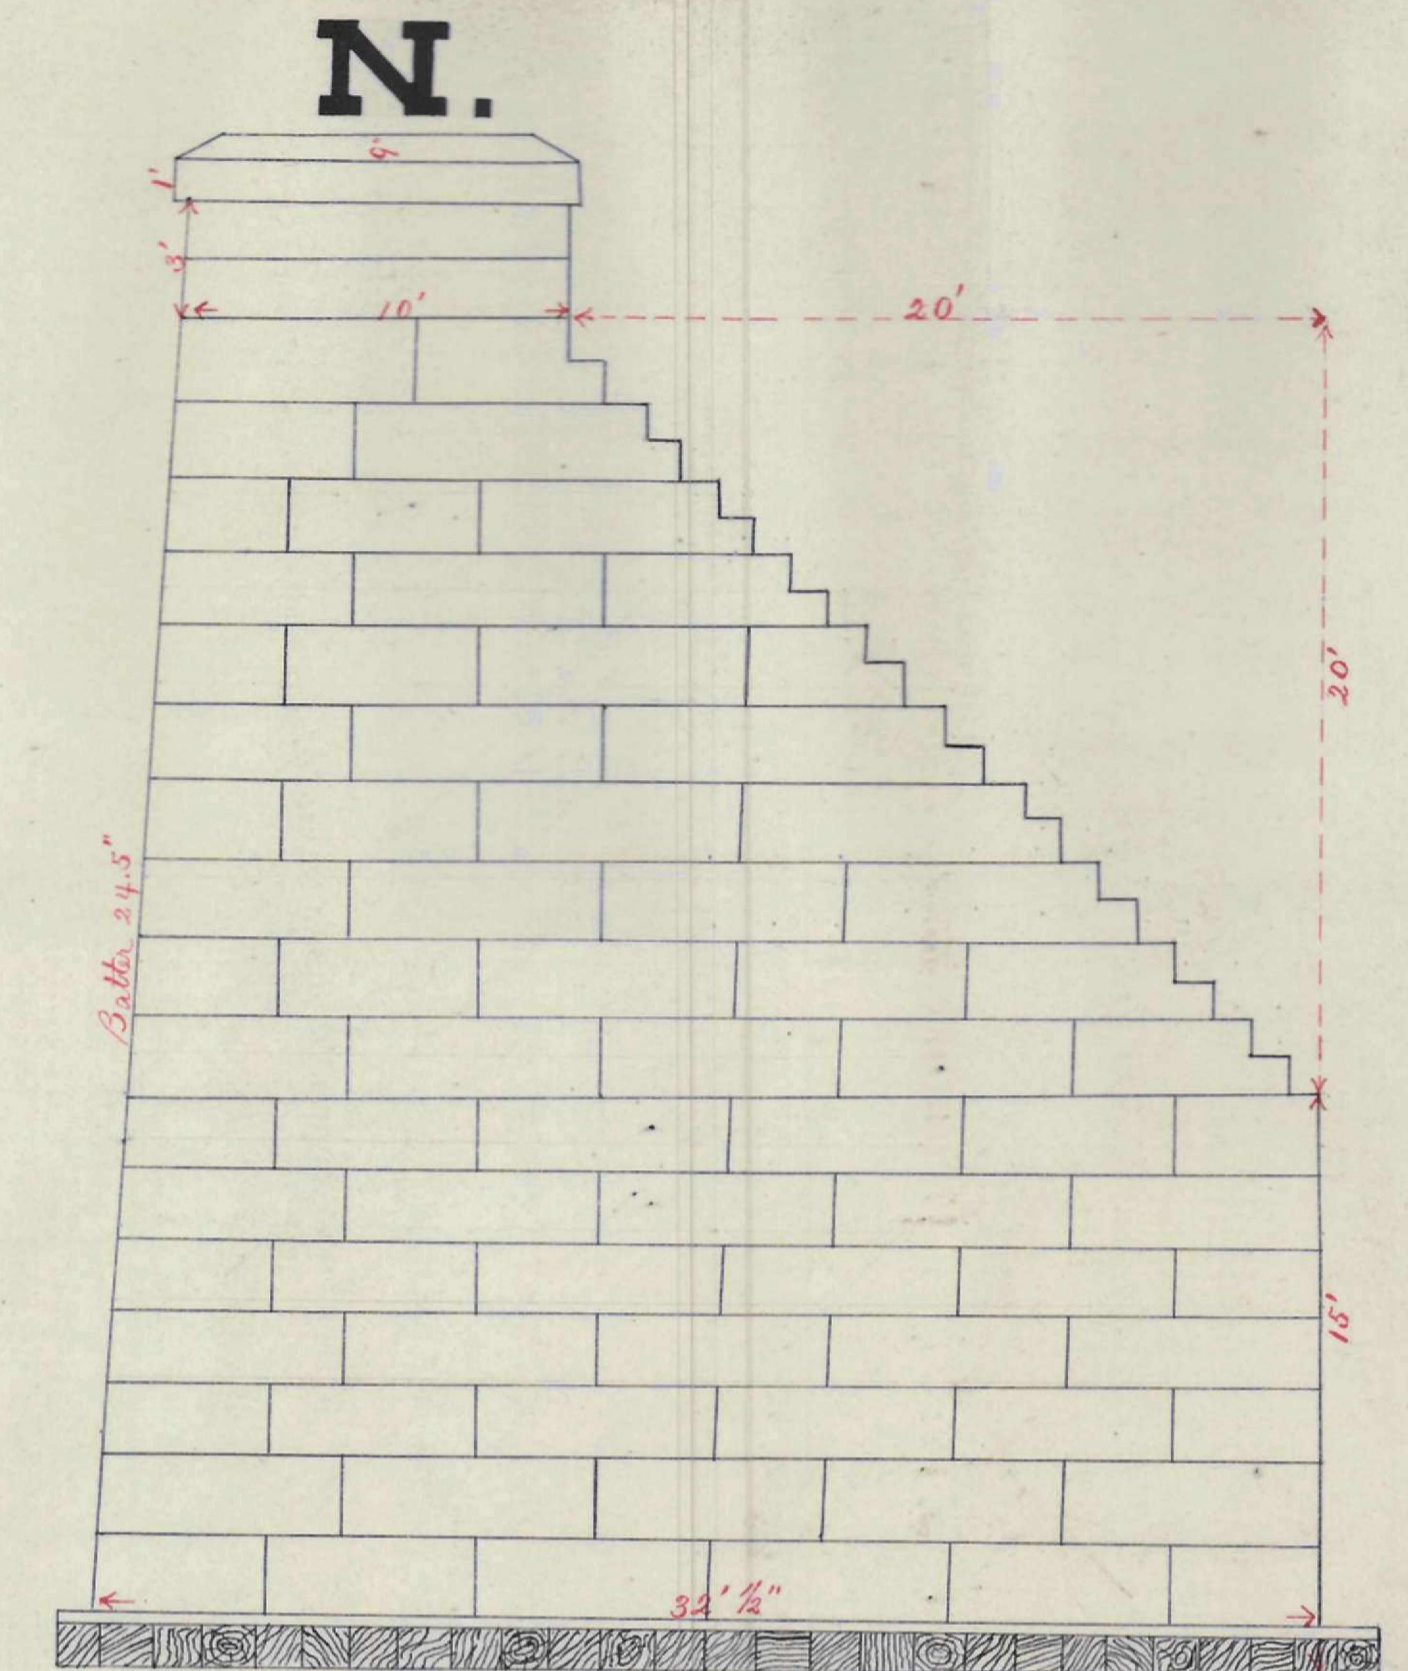

SECTION

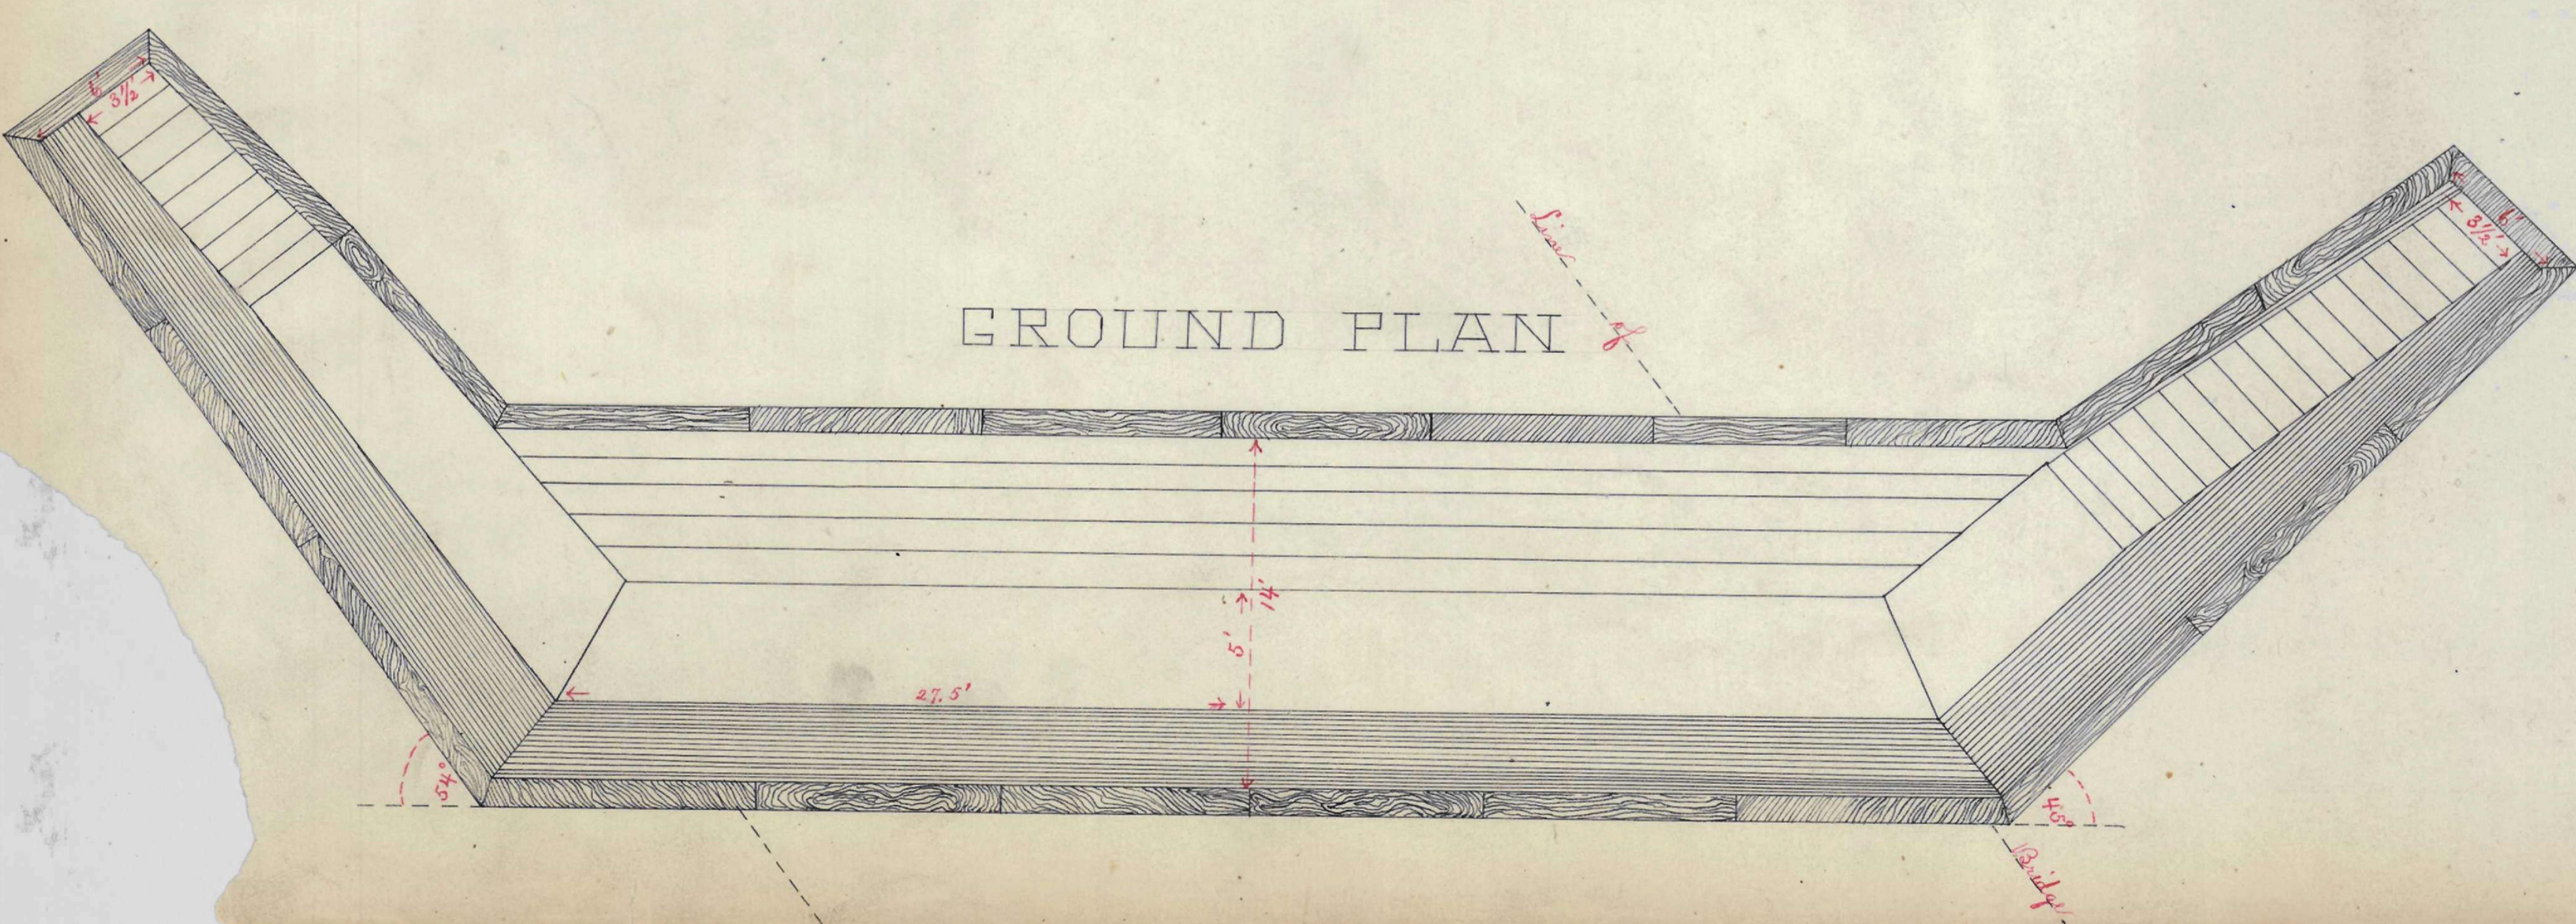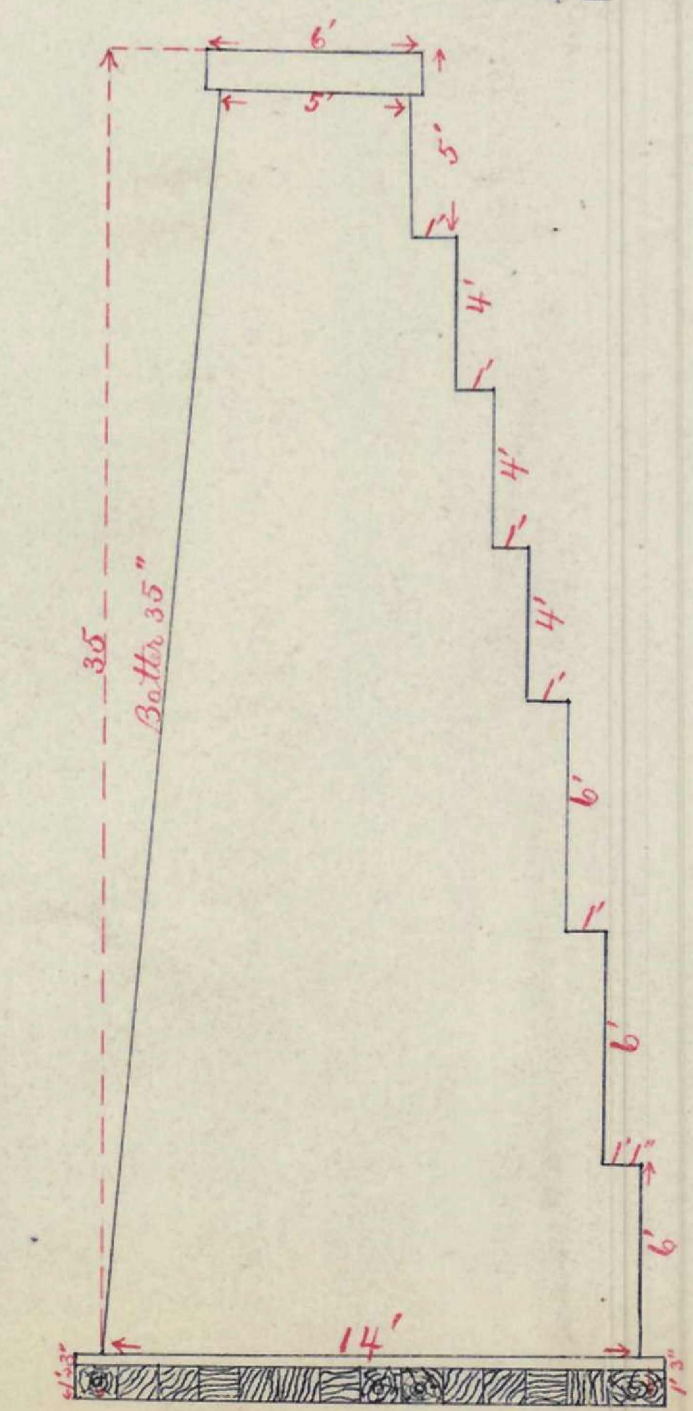

GROUND PLAN