


FISHINGER-MILL BRIDGE

EAST SIDE.


ABUTMENT

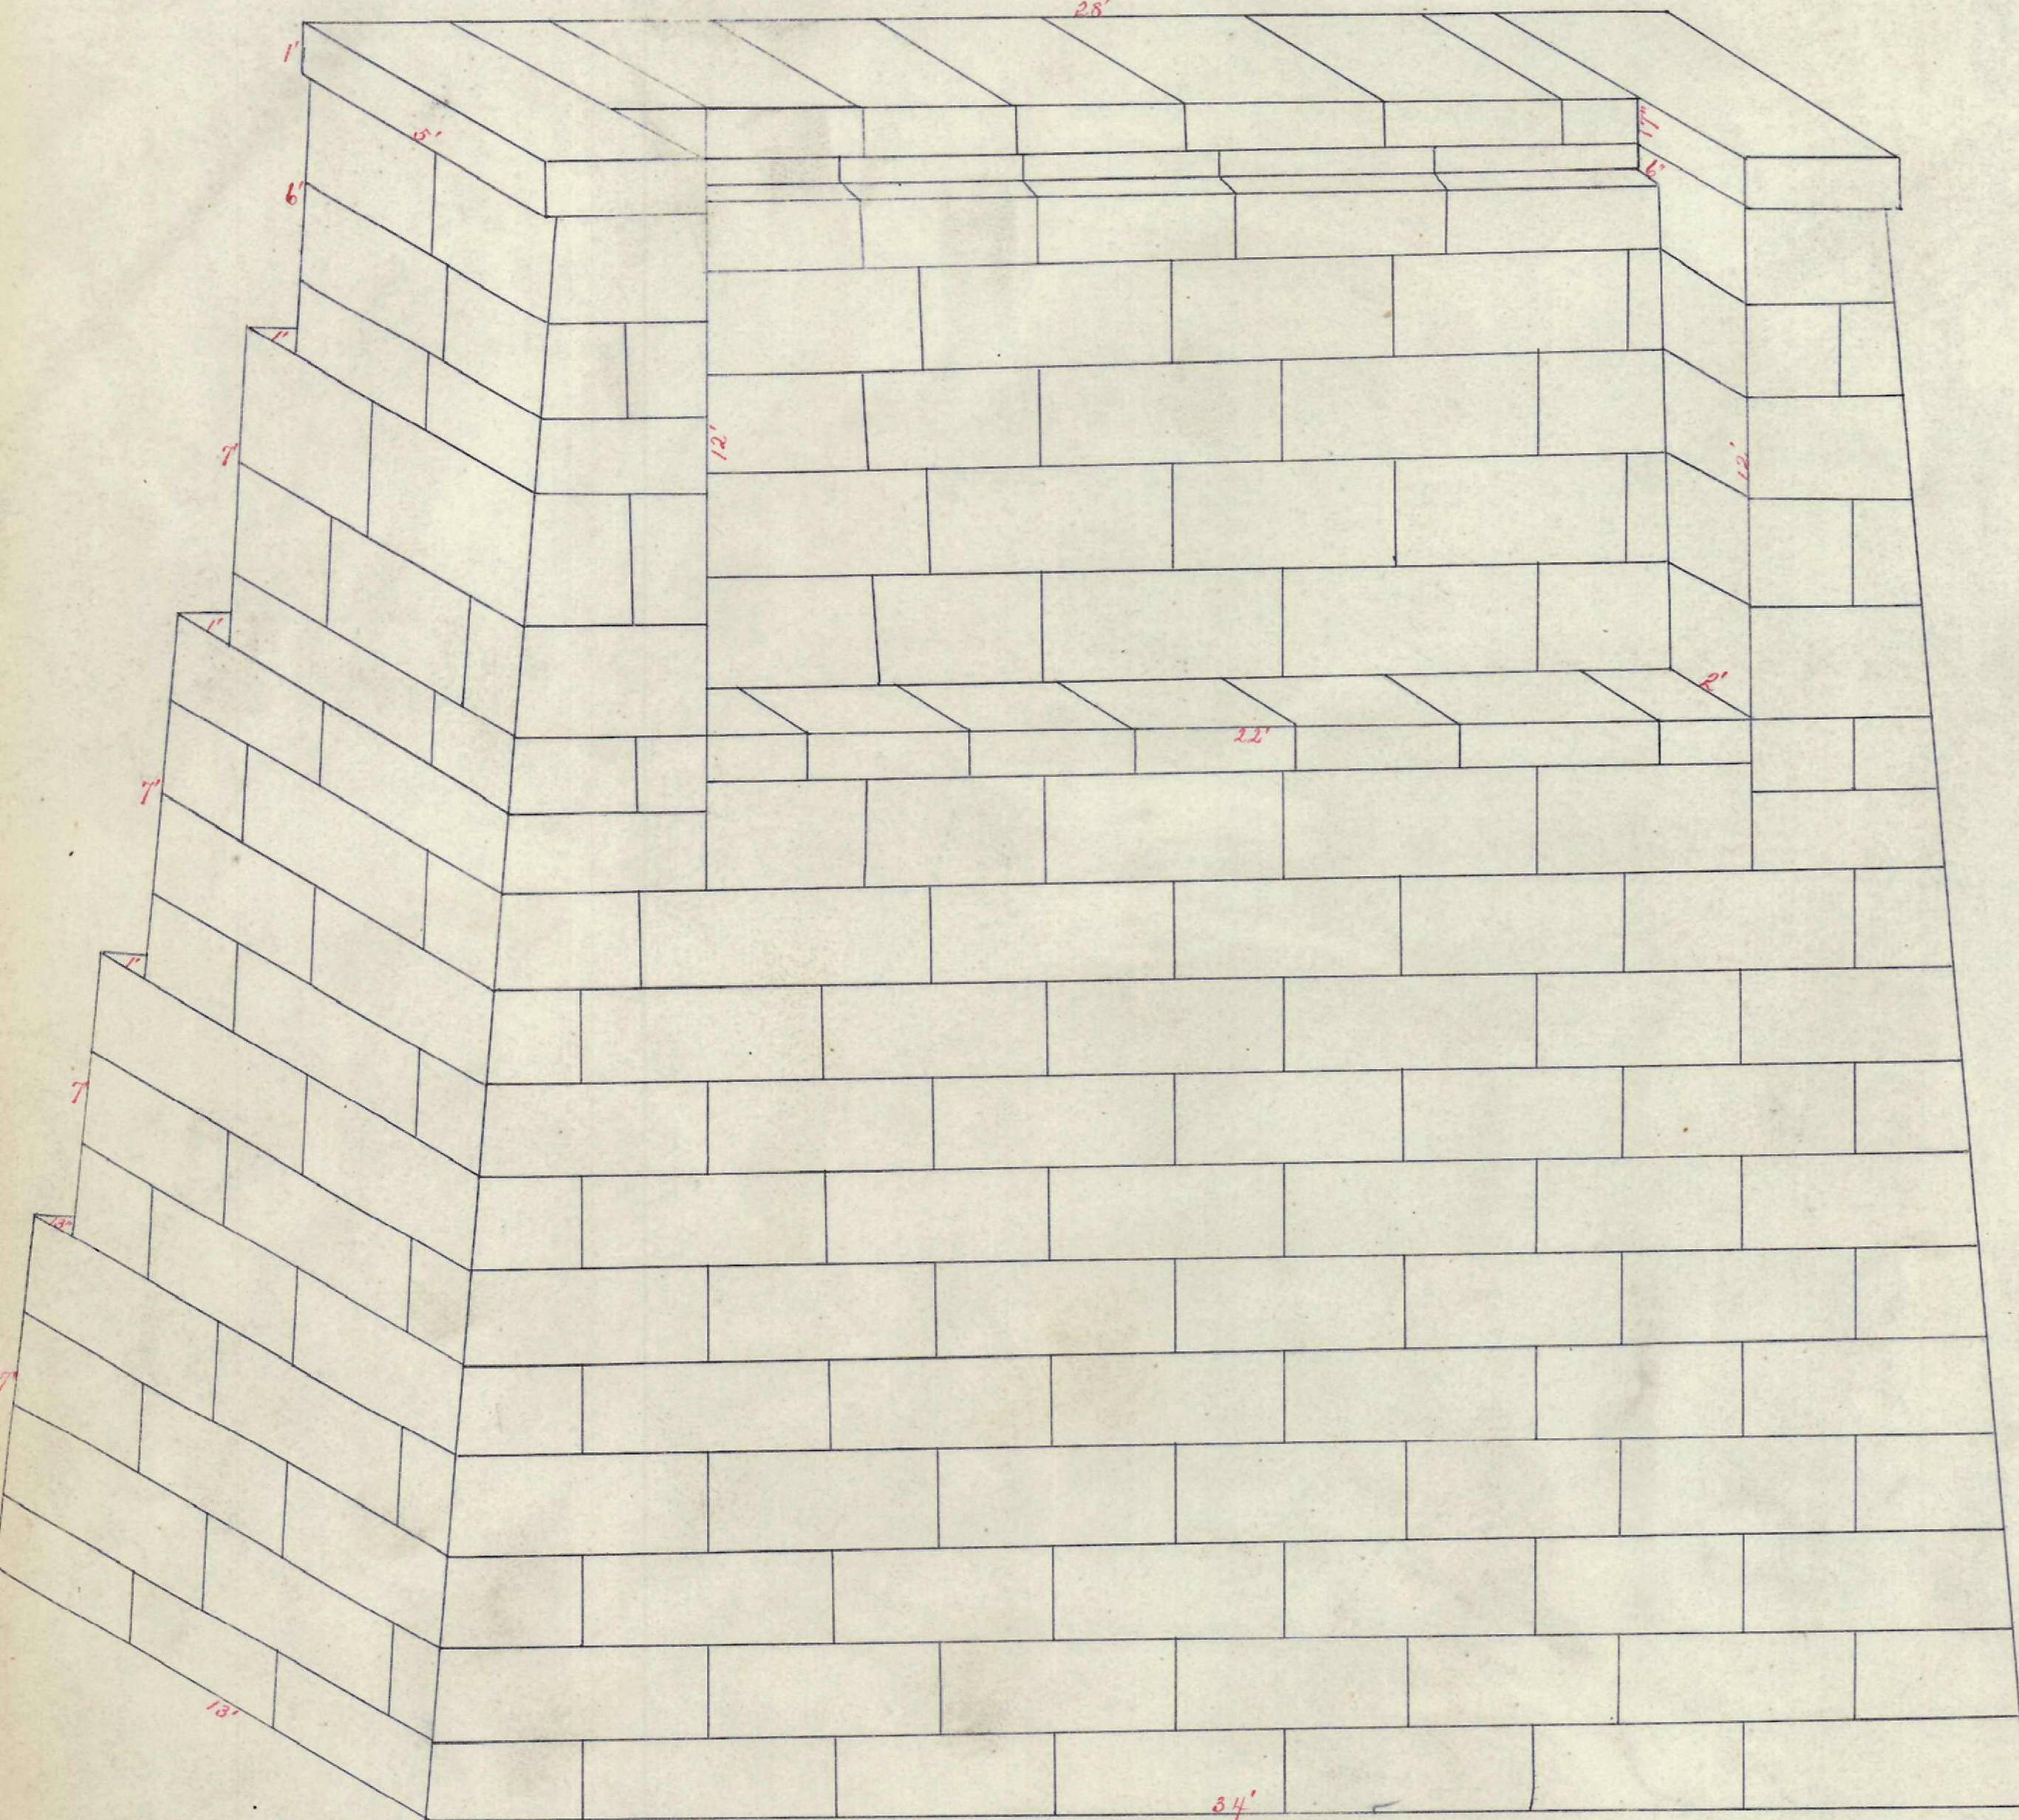

WING-WALL



SECTION

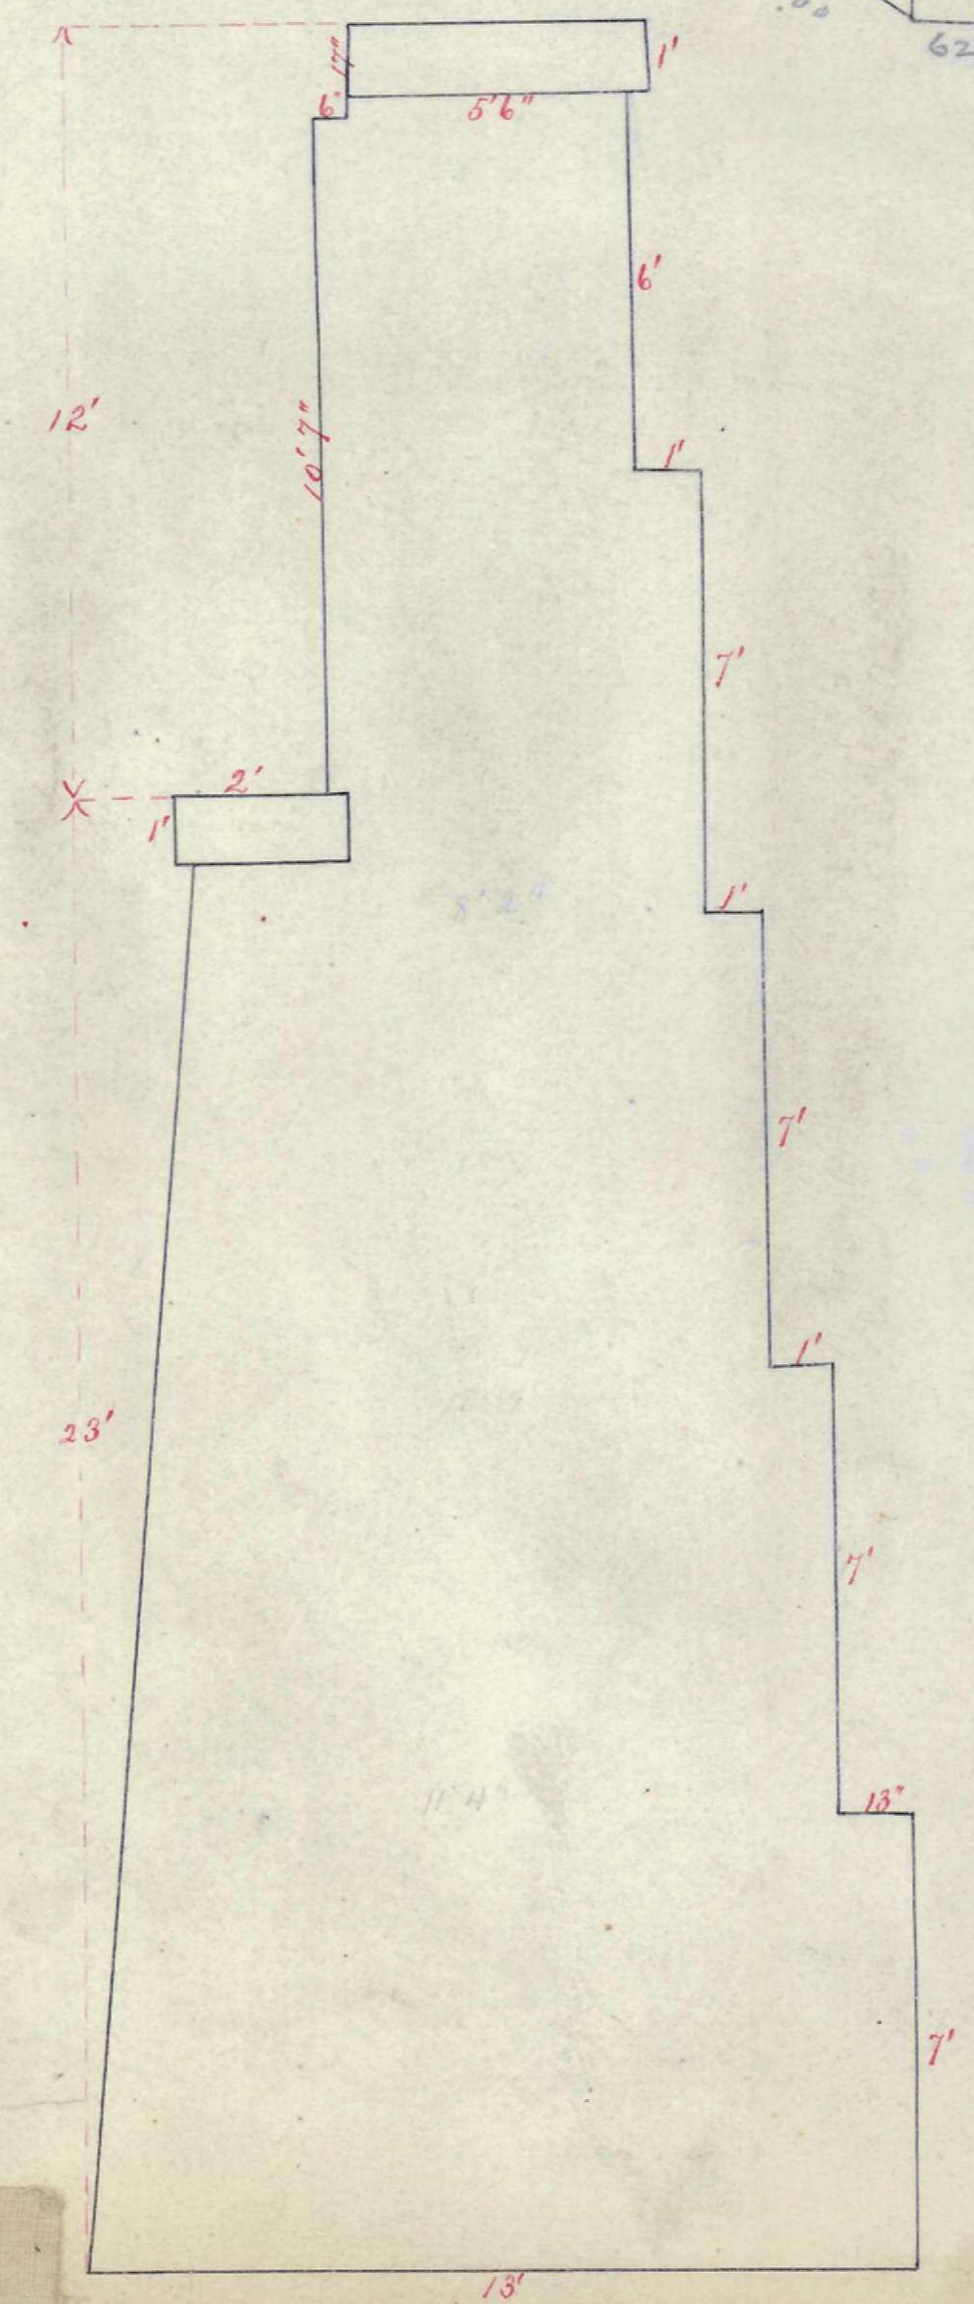

PARAPET

