



ALLEY VACATION PLAT

VACATION OF A PORTION OF THE ALLEY SOUTH OF PARKWAY DRIVE IN THE NORTHWEST BOULEVARD PLAT NO. 5 ADDITION IN GRANDVIEW HEIGHTS, OHIO, AS THE SAME IS RECORDED IN PLAT BOOK NO. 40 PAGE 20 OF THE FRANKLIN COUNTY RECORDERS RECORDS, FRANKLIN COUNTY, OHIO. THE CITY OF GRANDVIEW HEIGHTS RETAINS EASEMENTS COVERING ALL EXISTING UTILITIES FOR THE PURPOSE OF MAINTAINING AND OPERATING SAID UTILITIES.

APPROVED THIS 3rd DAY OF August, 1967

Robert G. Wolfe
ROBERT G. WOLFE
CITY ENGINEER
GRANDVIEW HEIGHTS, OHIO

APPROVED BY THE PLANNING COMMISSION OF THE CITY OF GRANDVIEW HEIGHTS, OHIO, THIS 11th DAY OF October, 1967

Francis H. Steigely
FRANCIS H. STEIGELY, CHAIRMAN

VACATED BY ORDINANCE NO. 27-67 DATED Oct. 2, 1967, GRANDVIEW HEIGHTS, OHIO

TRANSFERRED THIS 15th DAY OF November, 1967

Arch J. Warren
AUDITOR
FRANKLIN COUNTY, OHIO

FILED FOR RECORD THIS 15th DAY OF Nov., 1967, 9:58^{AM} 40 PAGE
RECORDED THIS 20th DAY OF November, 1967, IN PLAT BOOK 40 PAGE 31

James A. Schaefer
RECORDER
FRANKLIN COUNTY, OHIO

INSTRUMENT NO. 9691
FEE \$660

BY *Ray Elbin*
DEPUTY RECORDER


APPROVED
FOR TRANSFER
GUY ELBIN
Franklin County Engineer

WE HEREBY CERTIFY THAT THE ATTACHED PLAT IS CORRECT

BURGESS & NIPLE LIMITED

BY *Edward A. Summitt*
REGISTERED SURVEYOR NO. 4265

THIS INSTRUMENT PREPARED BY *Thor Pearson*
ATTORNEY AT LAW

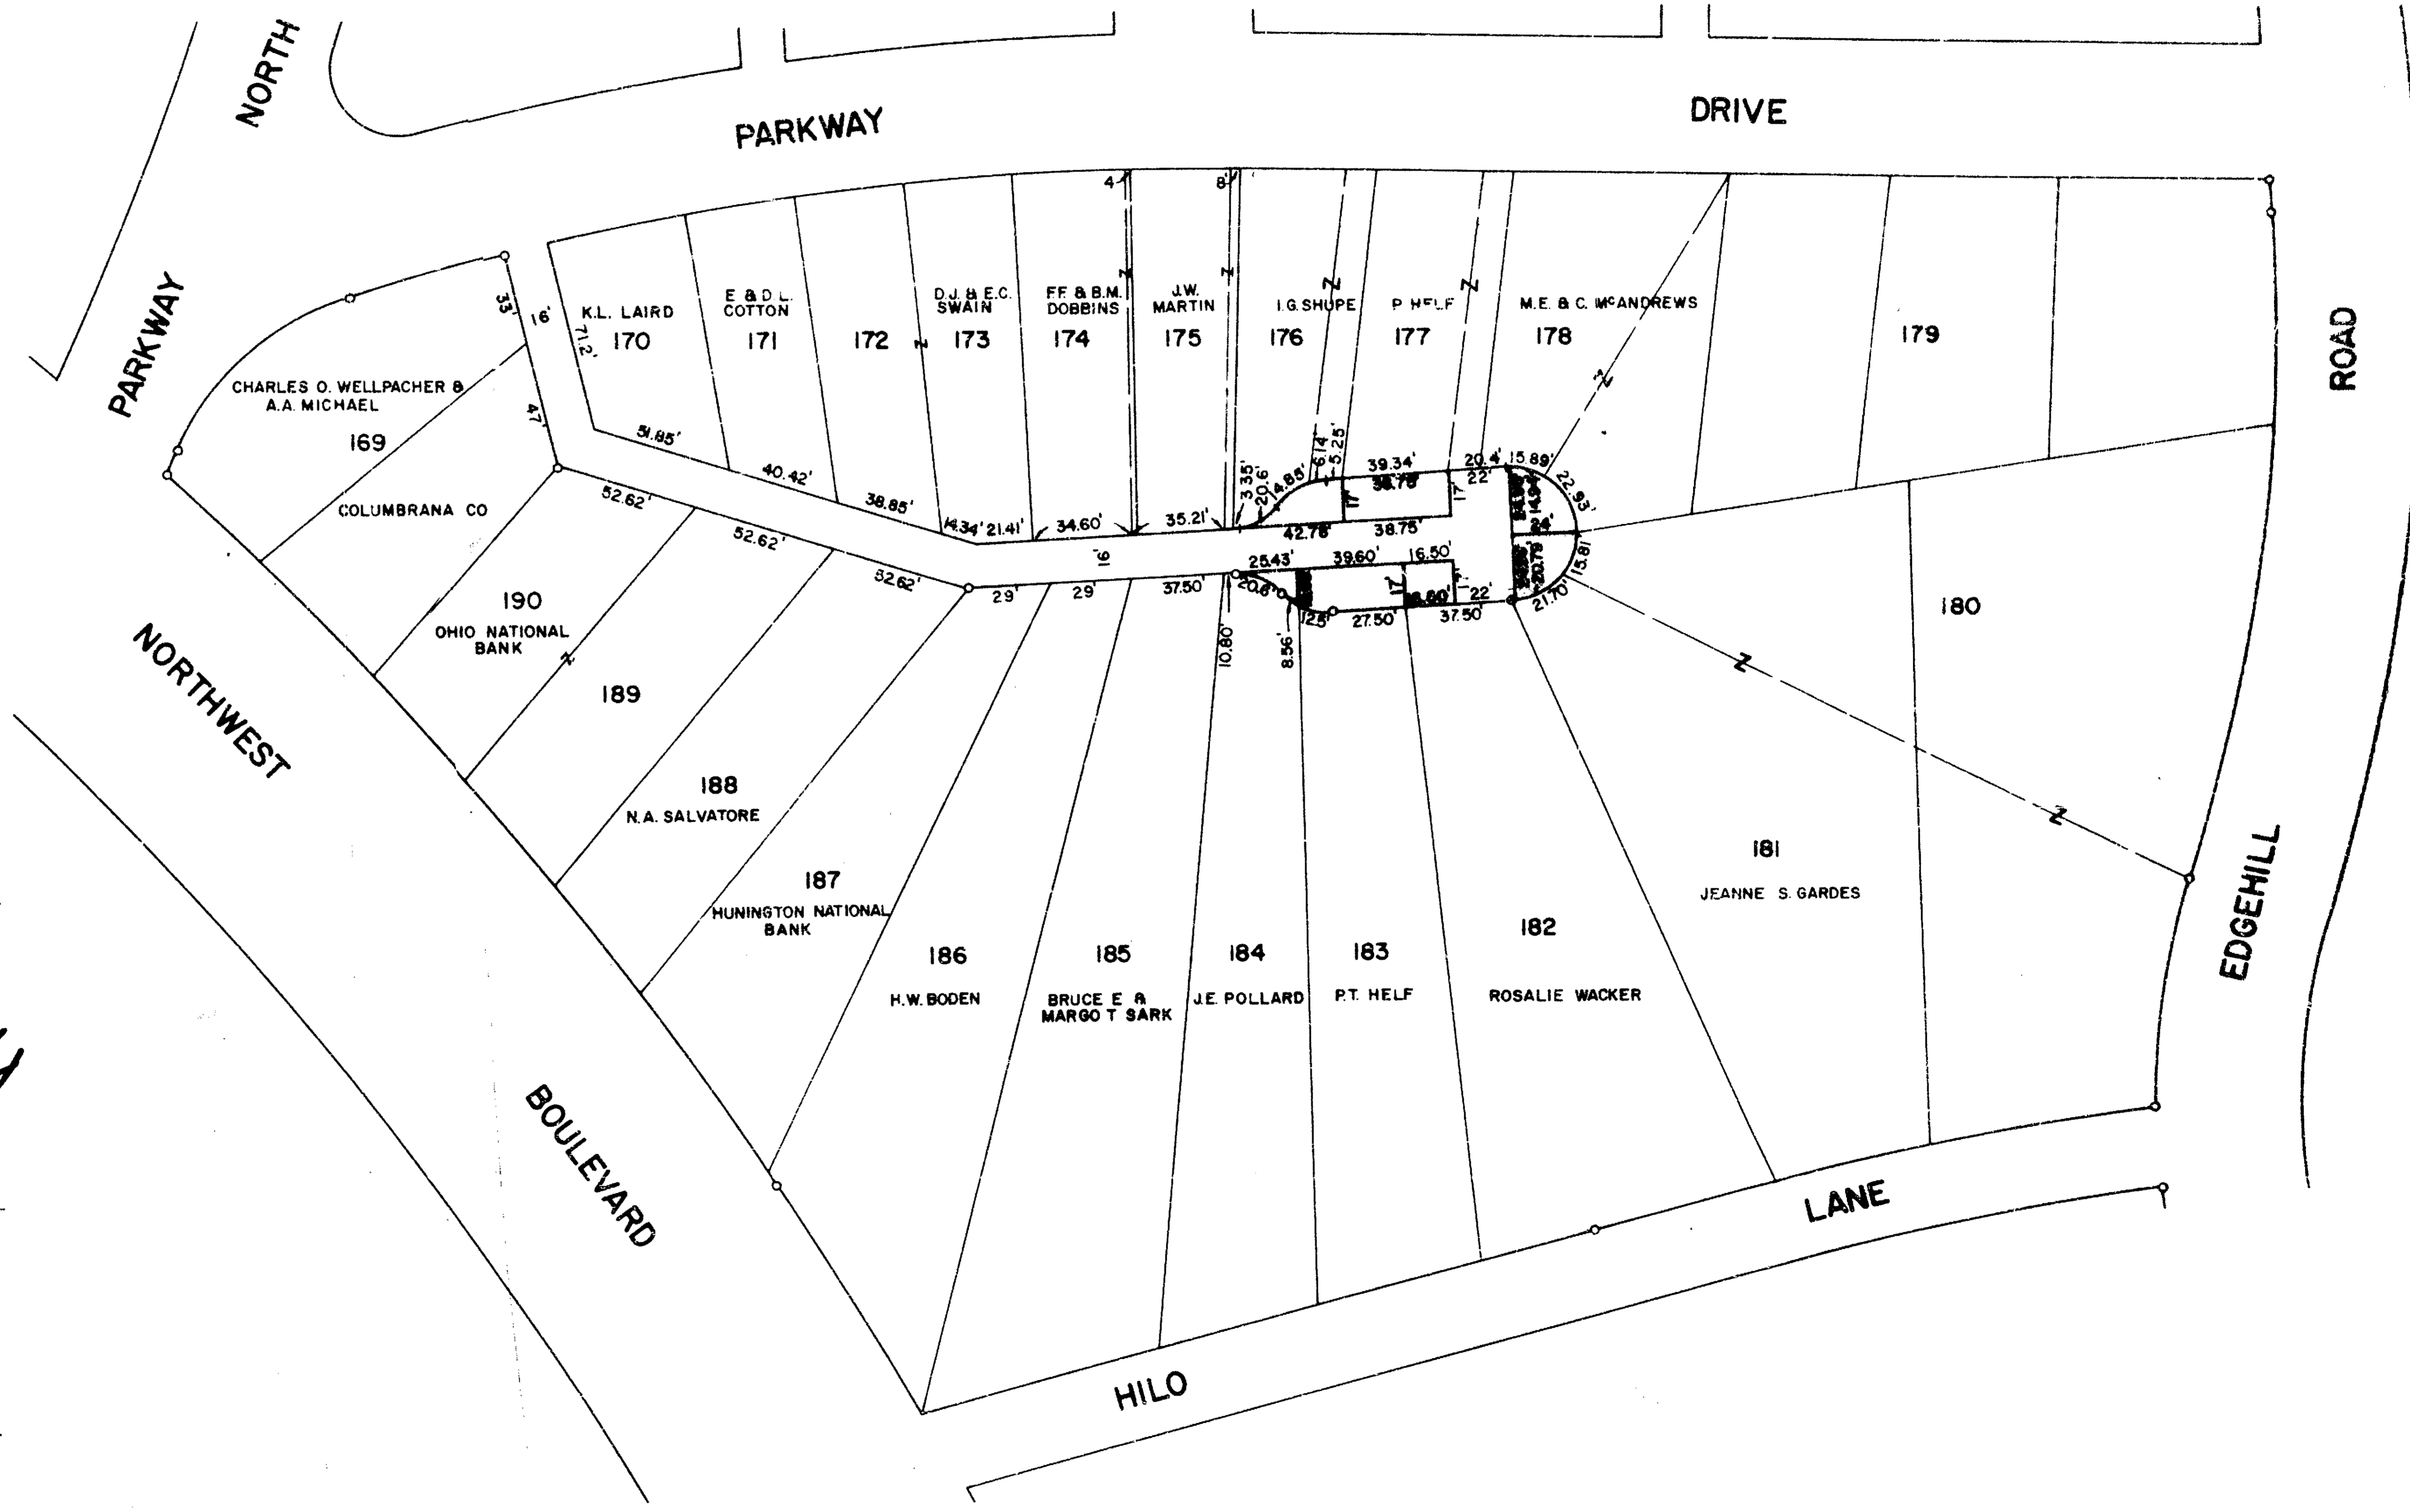

IRON PINS SHOWN THUS ○
SCALE: 1" = 50'
PORTION OF ALLEY VACATED

