
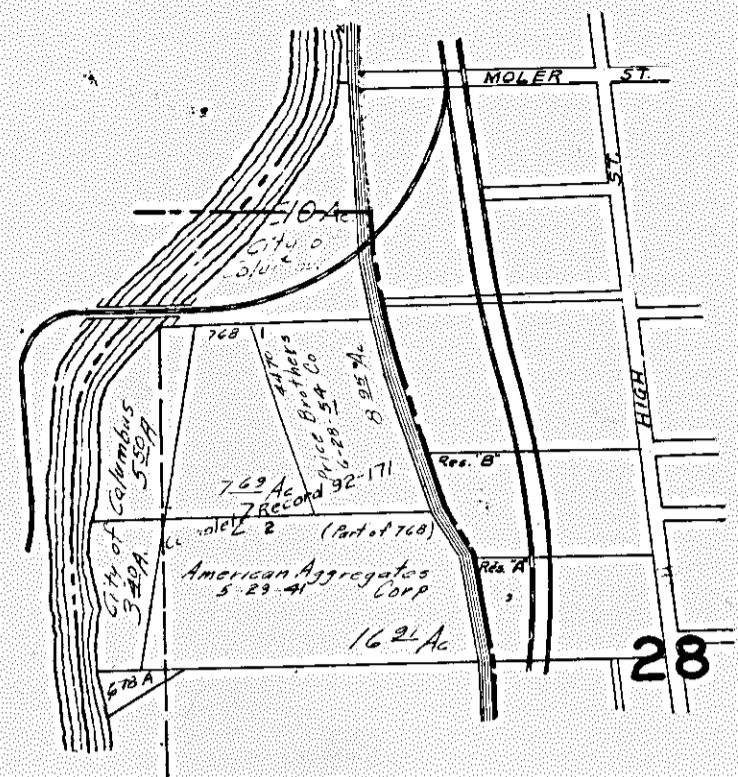


# CITY OF COLUMBUS

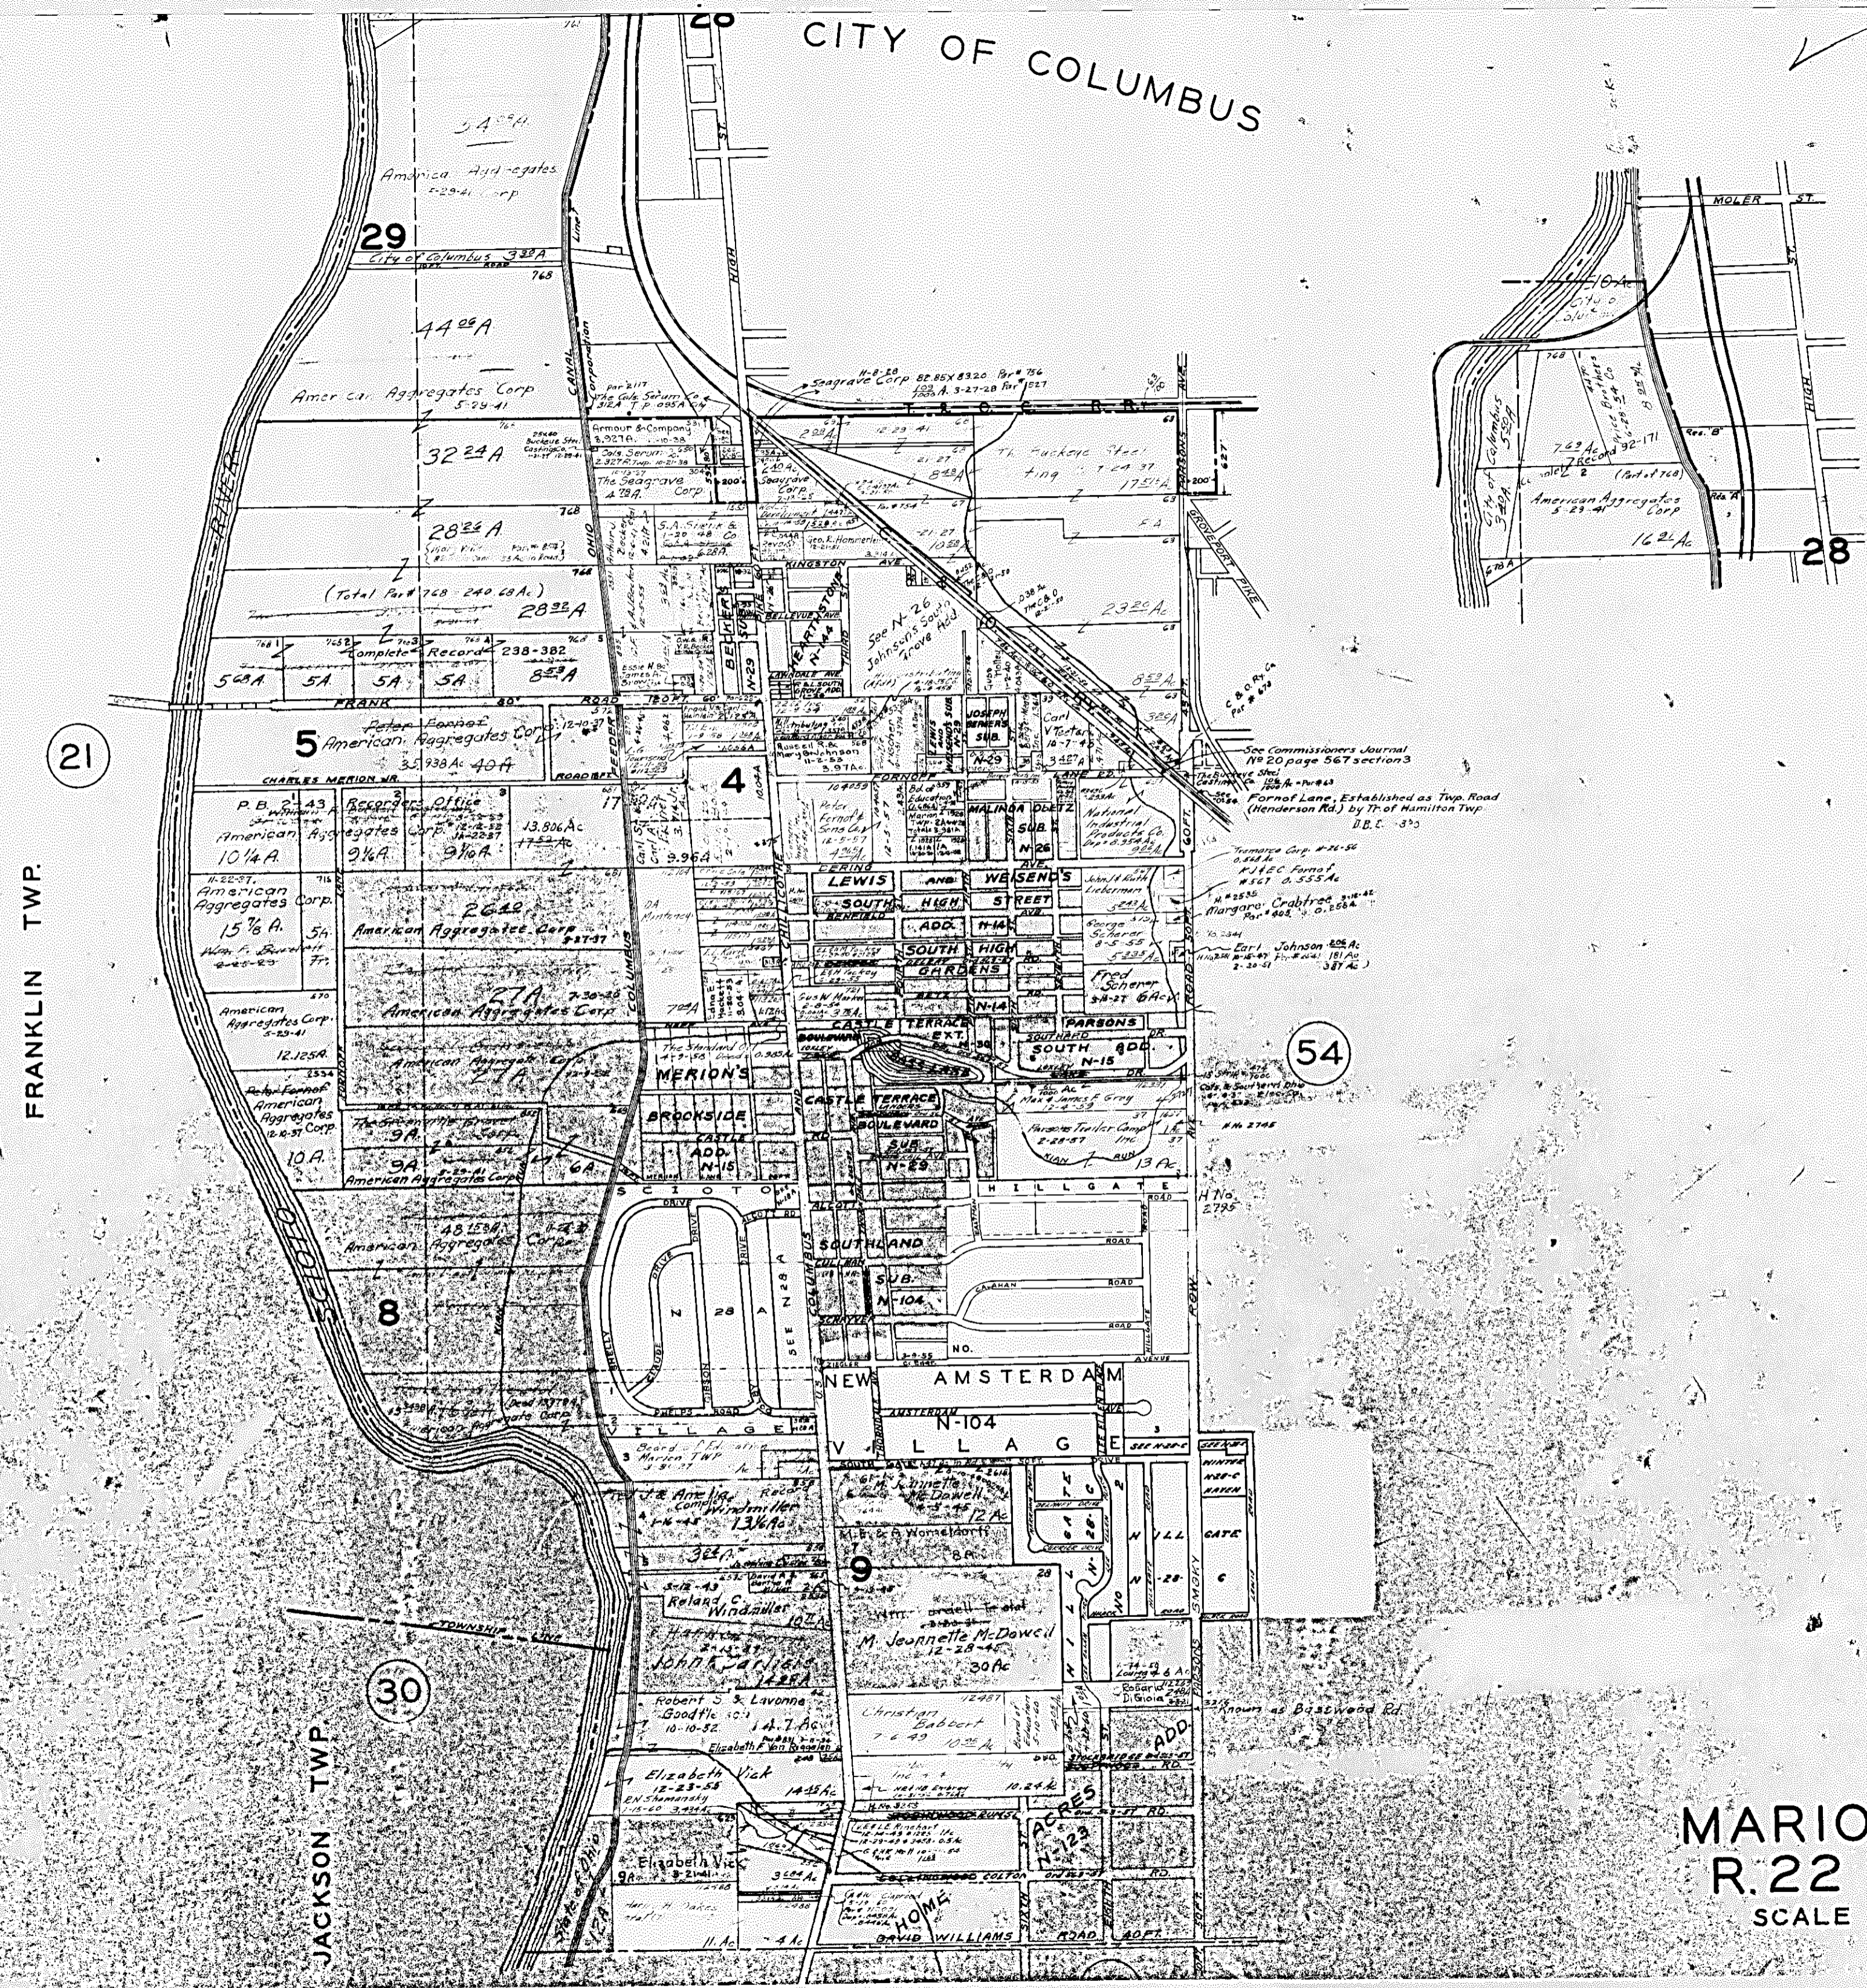

FRANKLIN TWP.

JACKSON TWP.

MARION TWP.  
R. 22 TWP. 4  
SCALE 1 IN = 500 FT.