




106-A

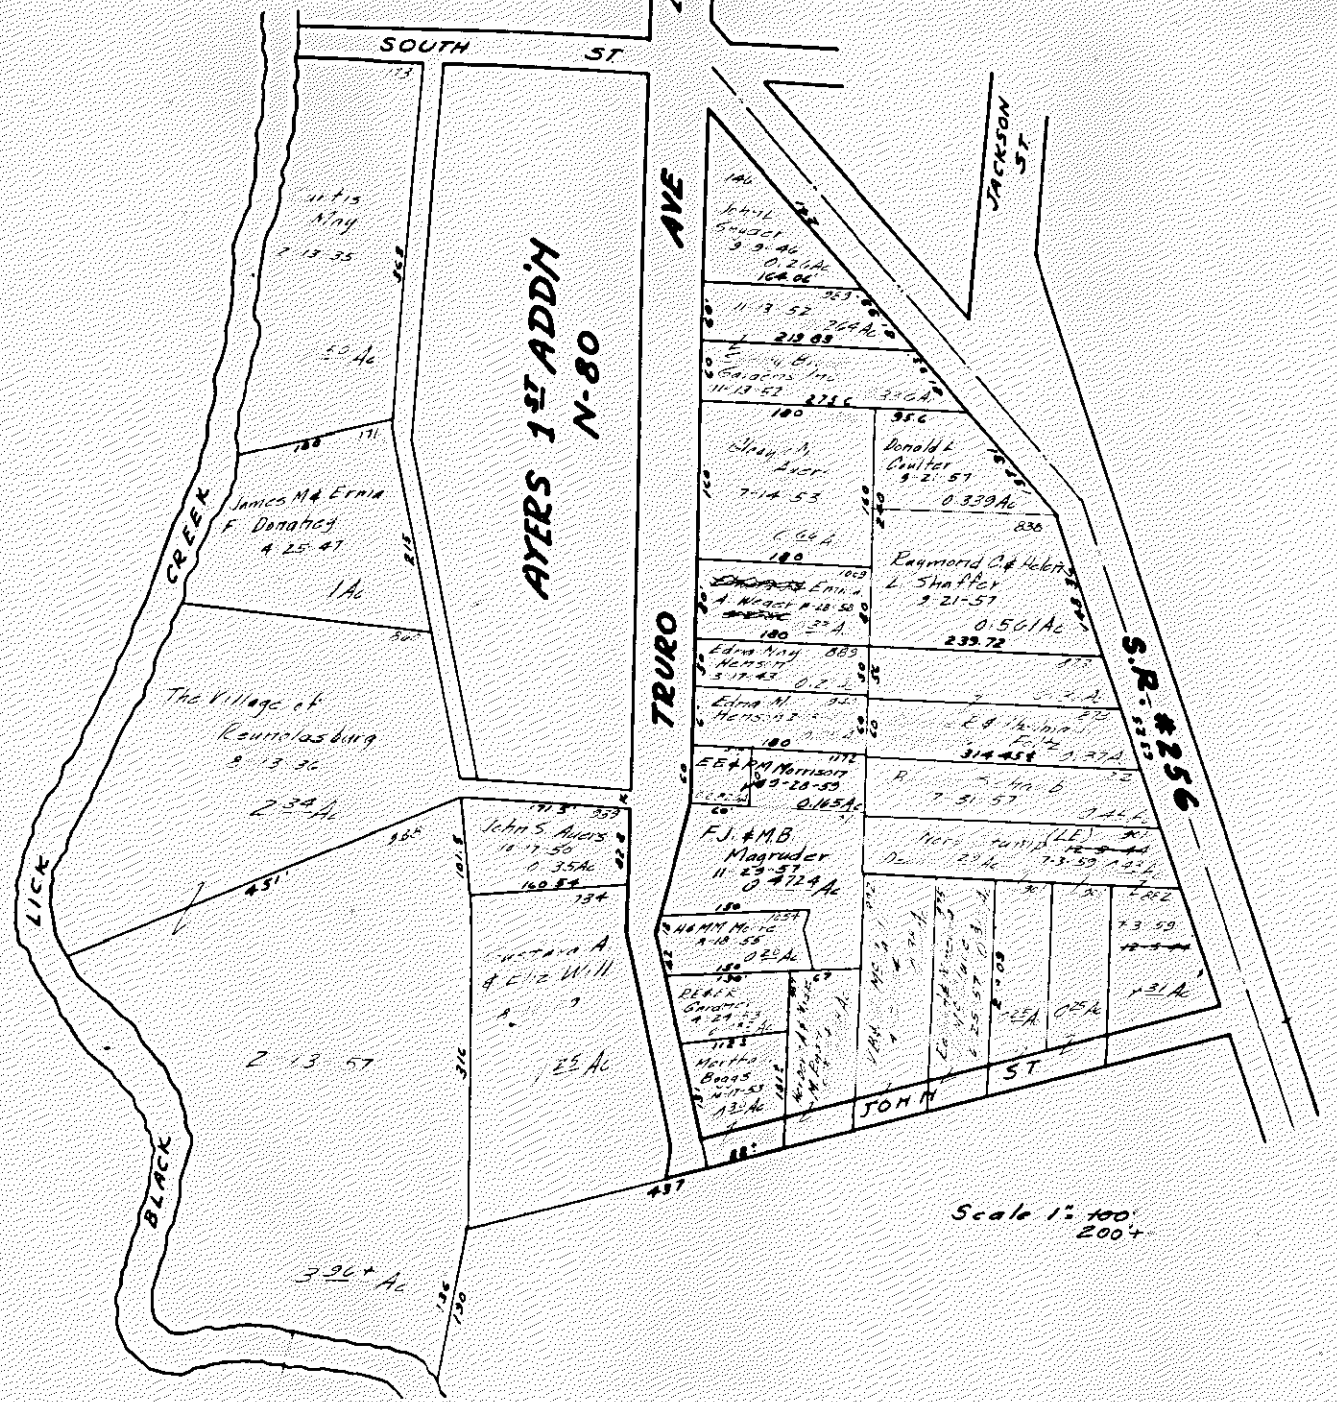


Scale 1:100
200'

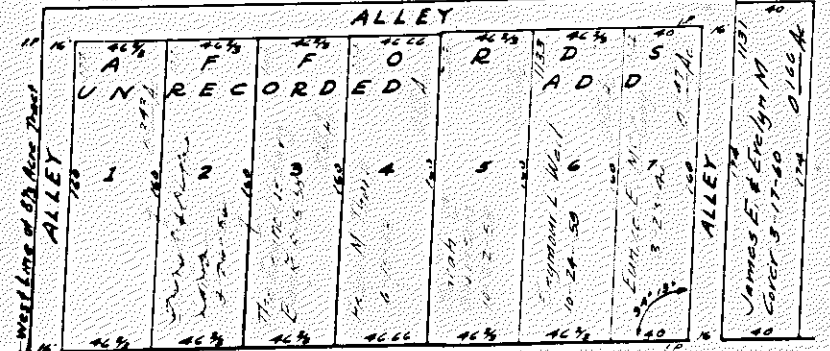


Scale 1:50

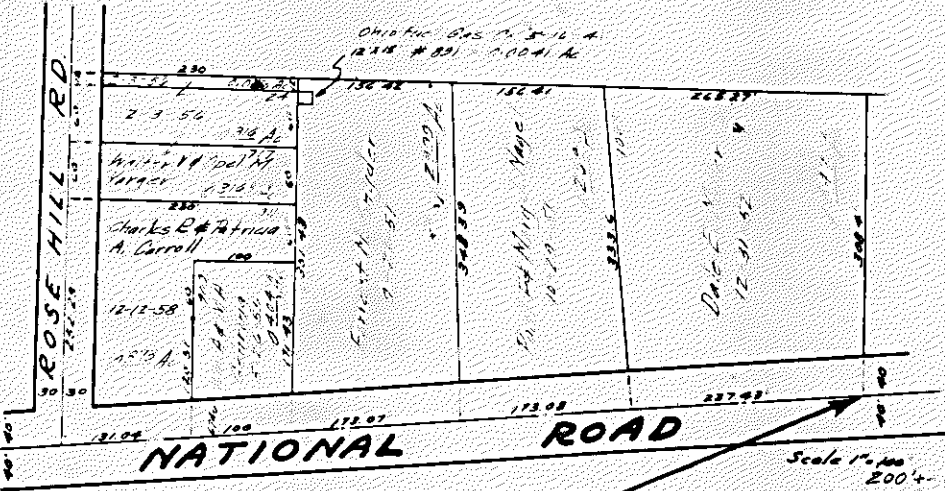


Scale 1:100
200'

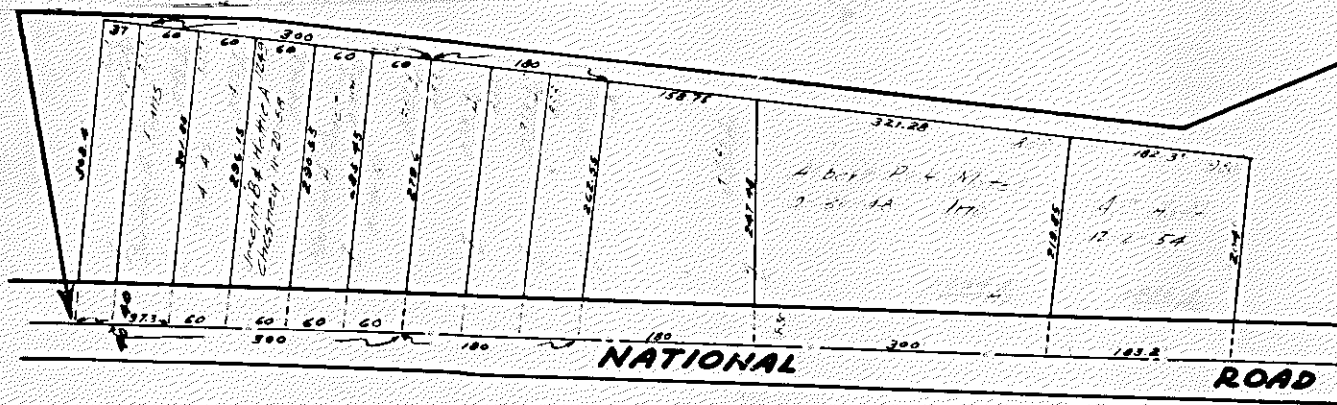


Scale 1:100
200'

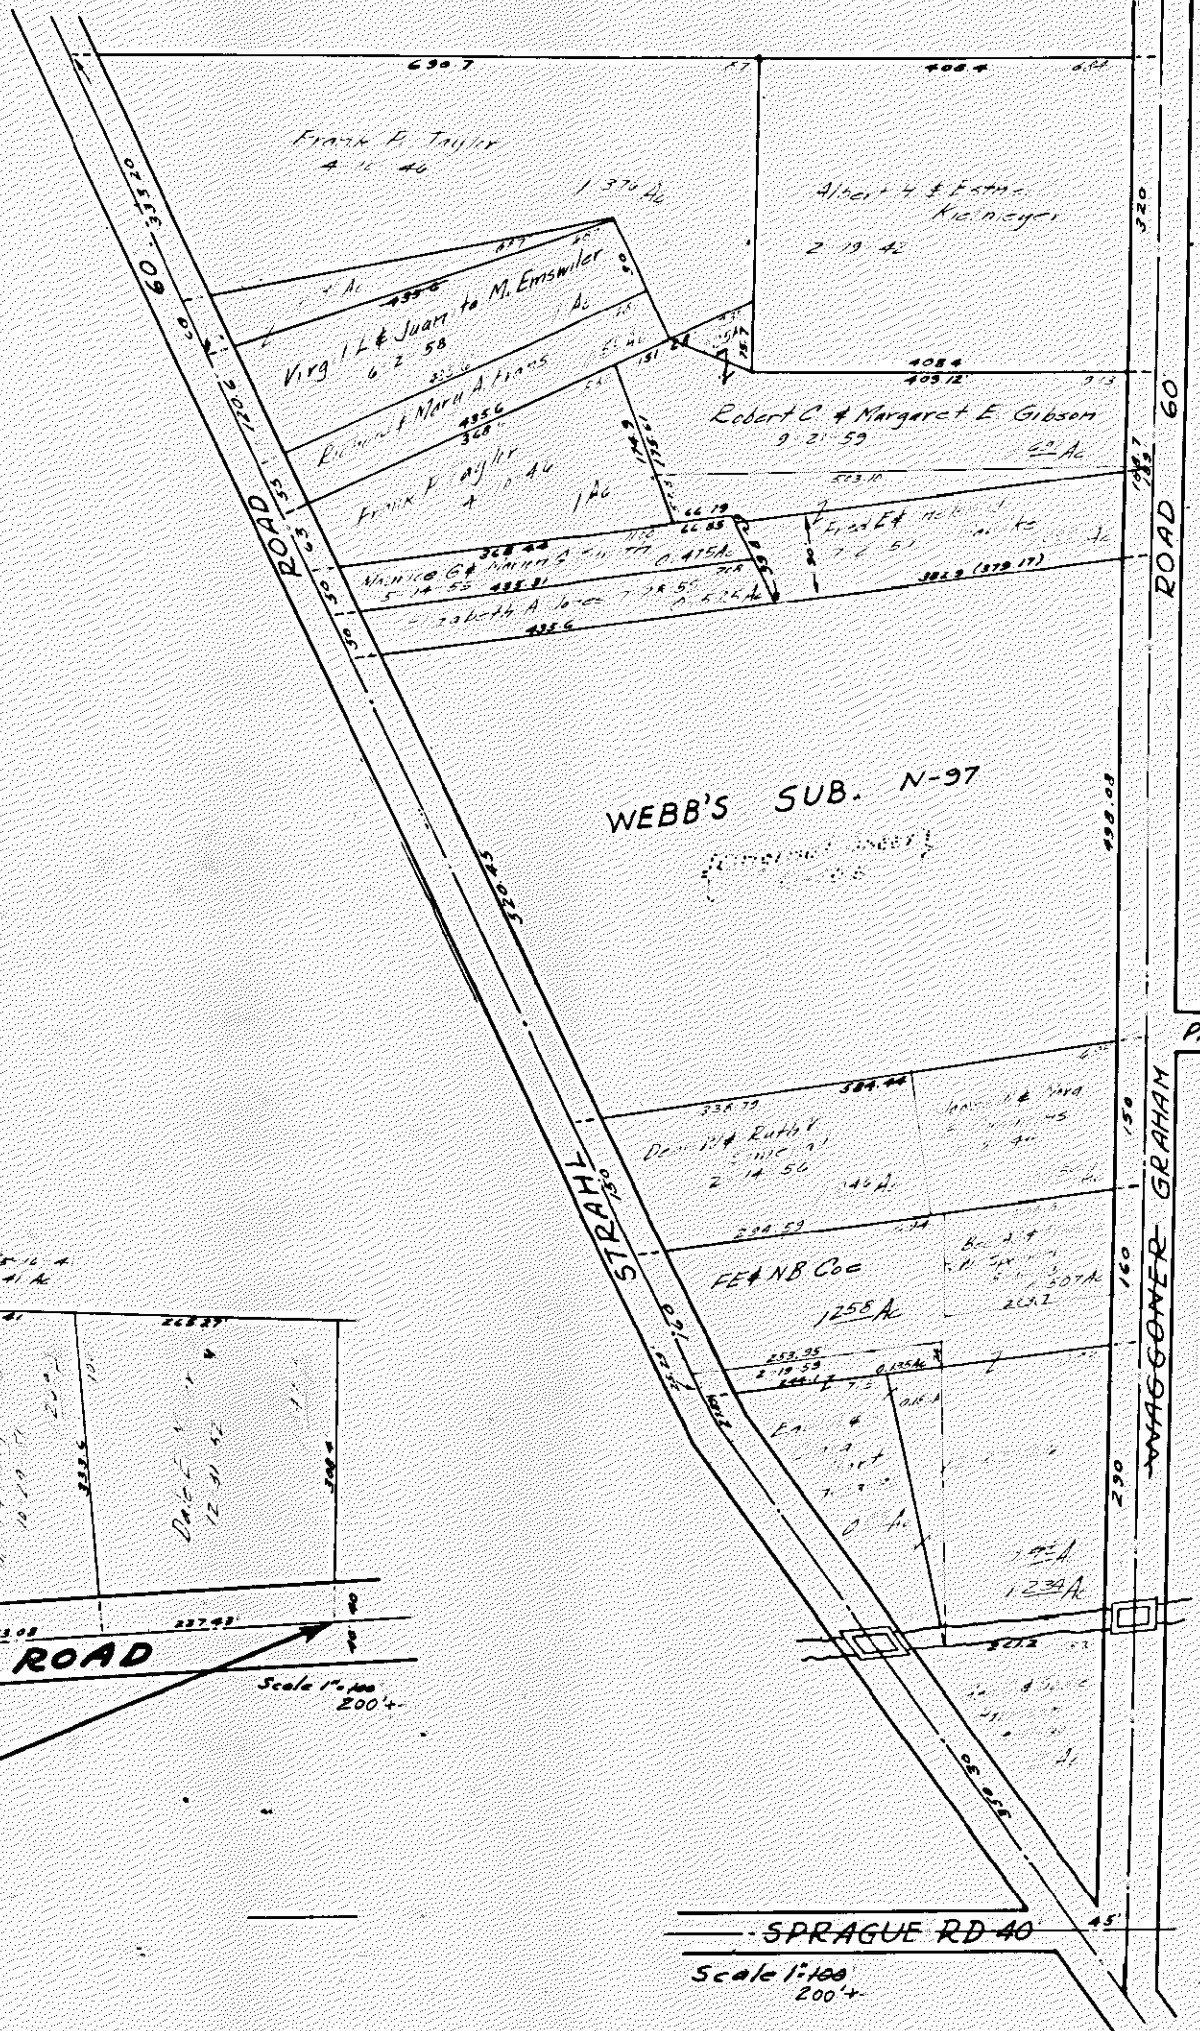

Scale 1:100
200'

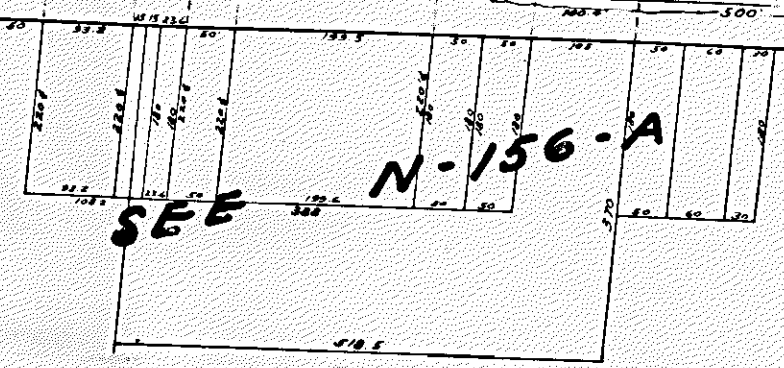

Scale 1:100
200'

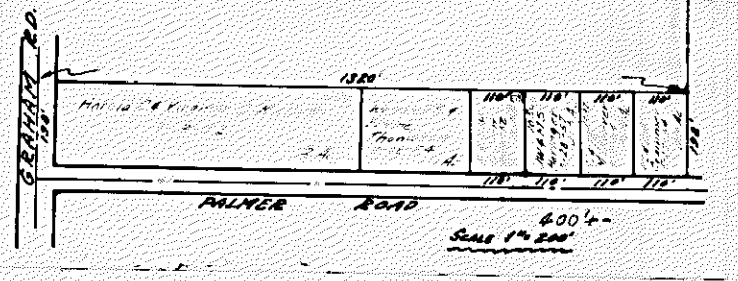

Scale 1:200