


DELAWARE

CO.


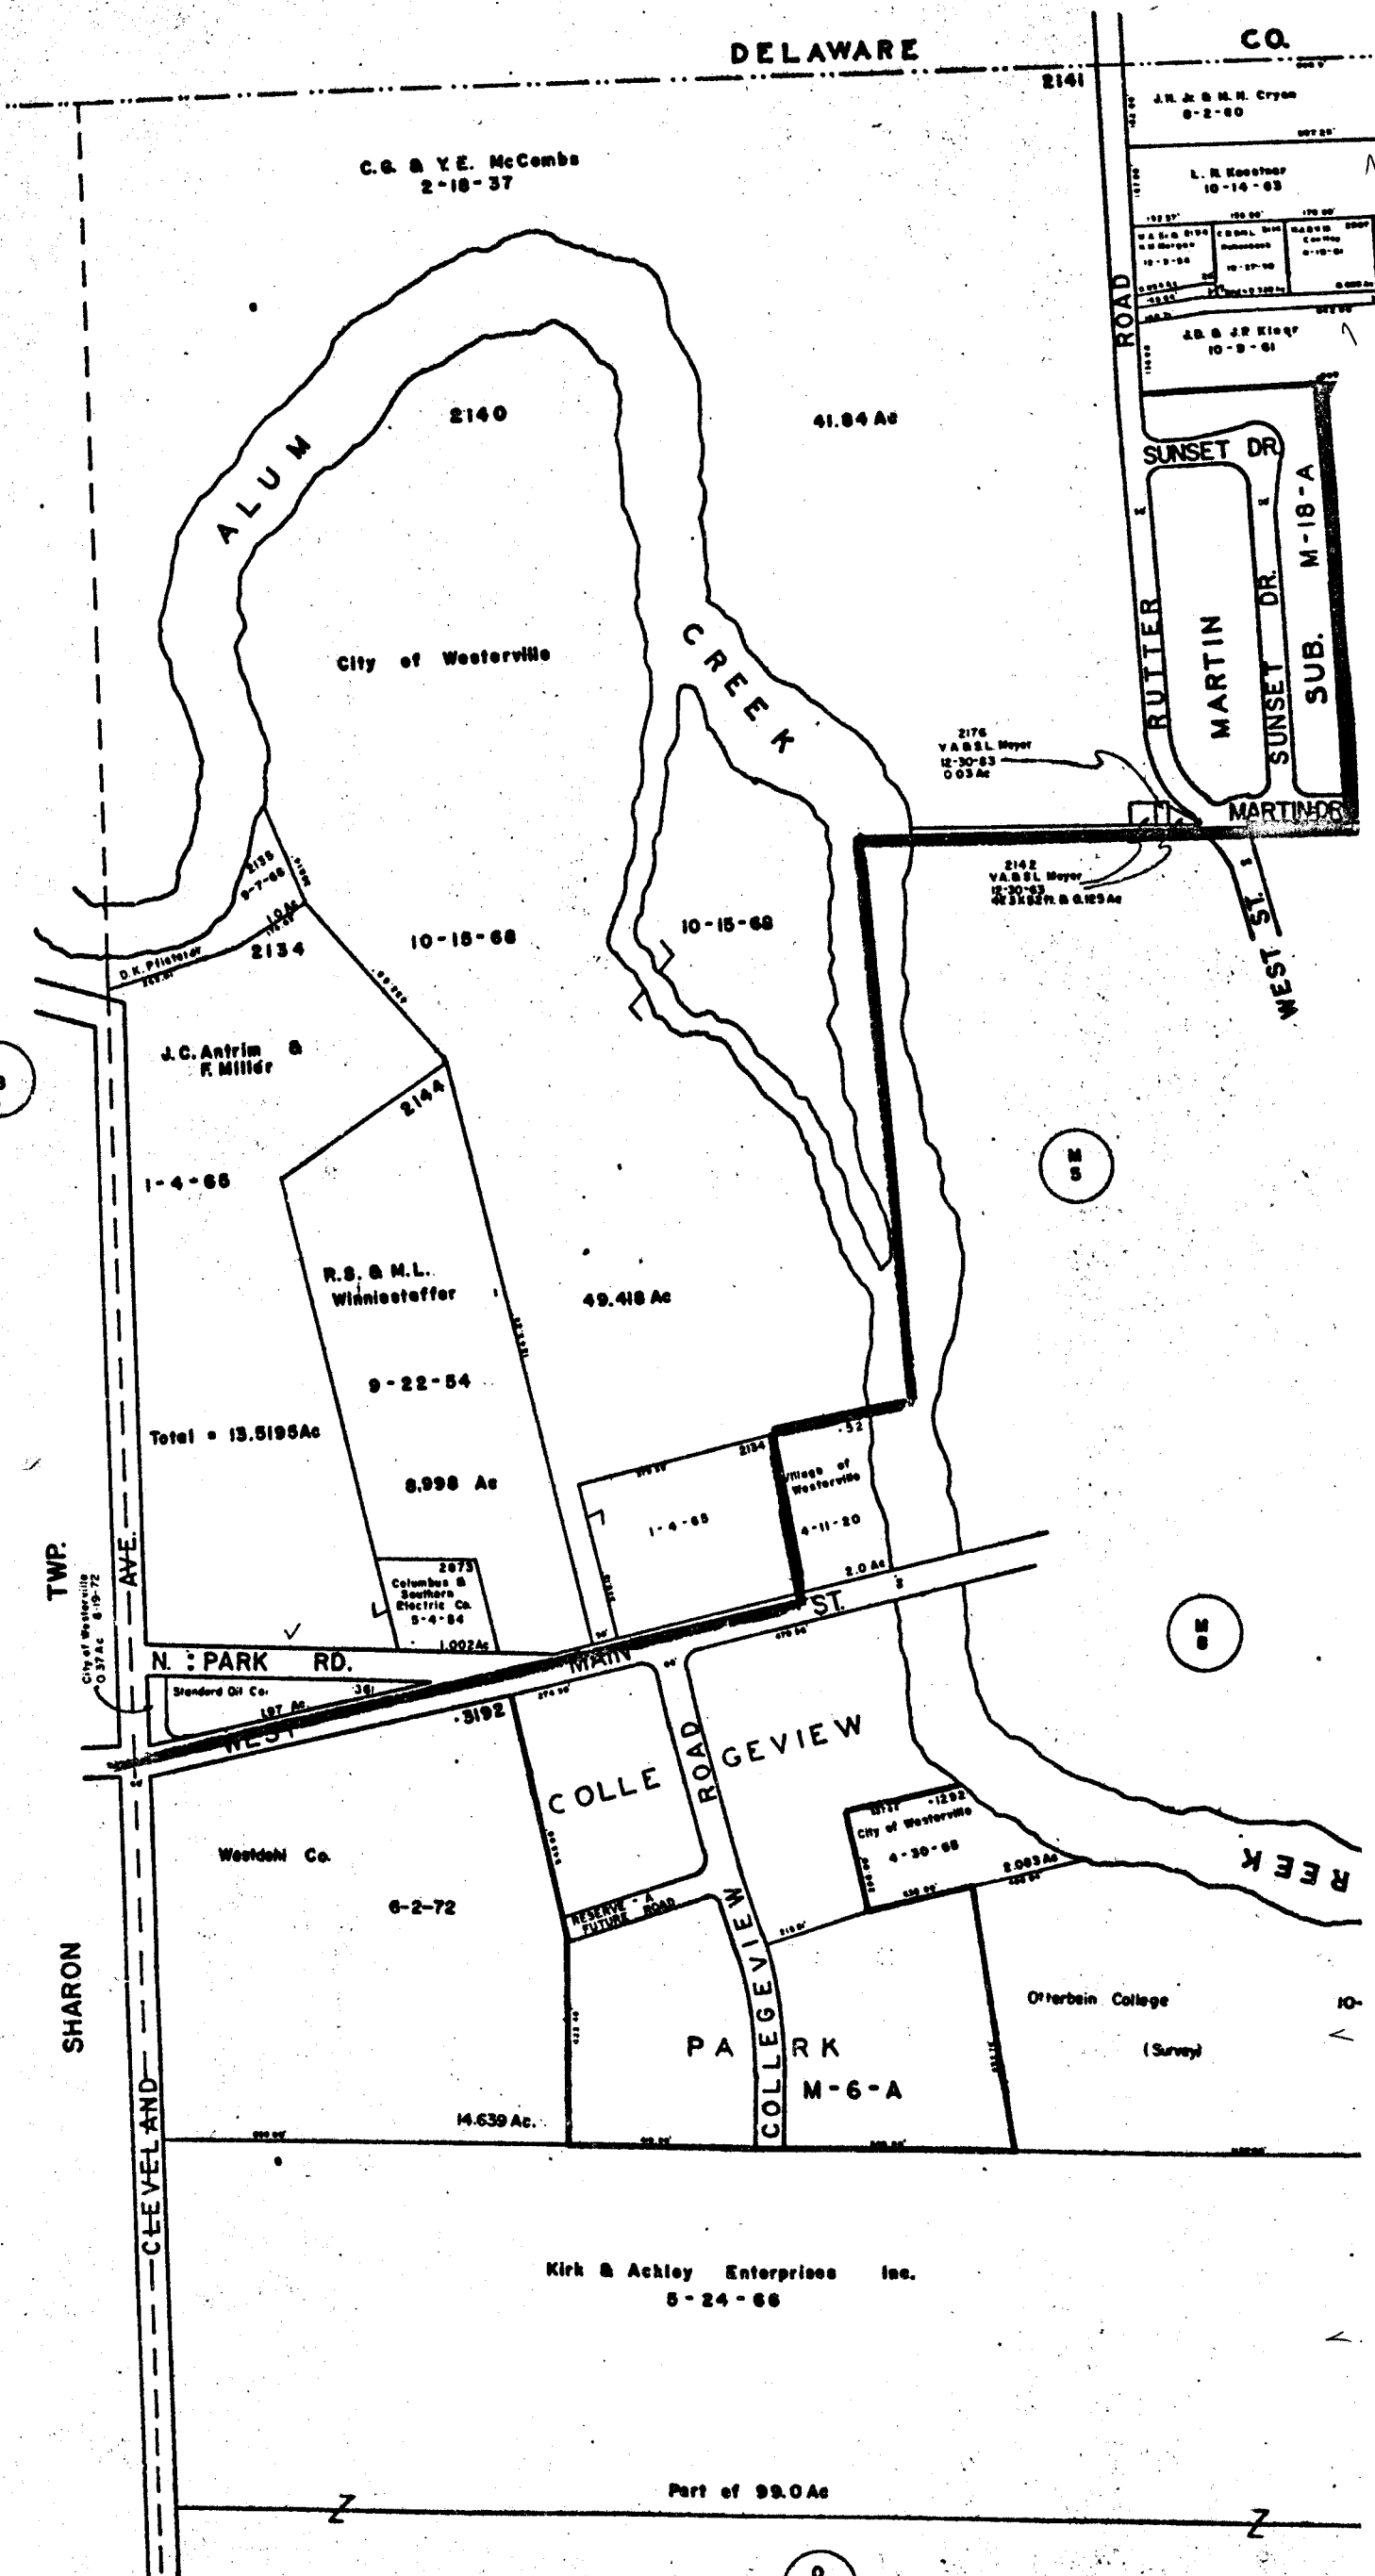


O-1-A

BLENDON TWP
R.17 TR 2



SCALE 1" = 200'
TAXING DISTRICTS
BLENDON TWP
CITY OF WESTERVILLE

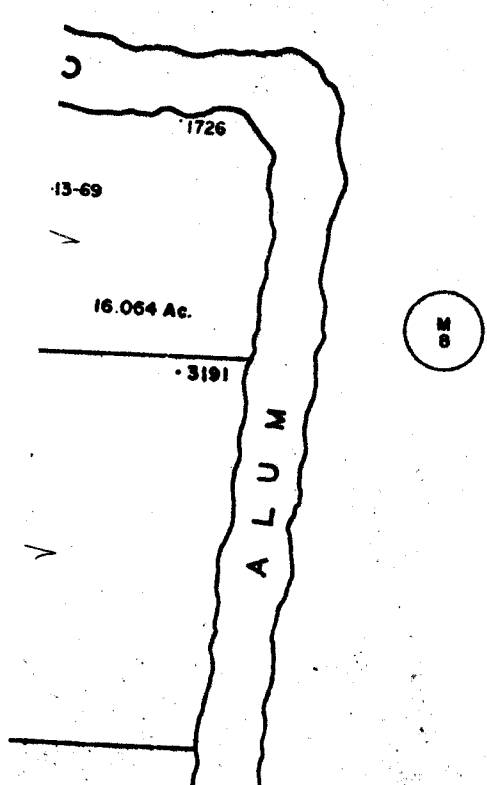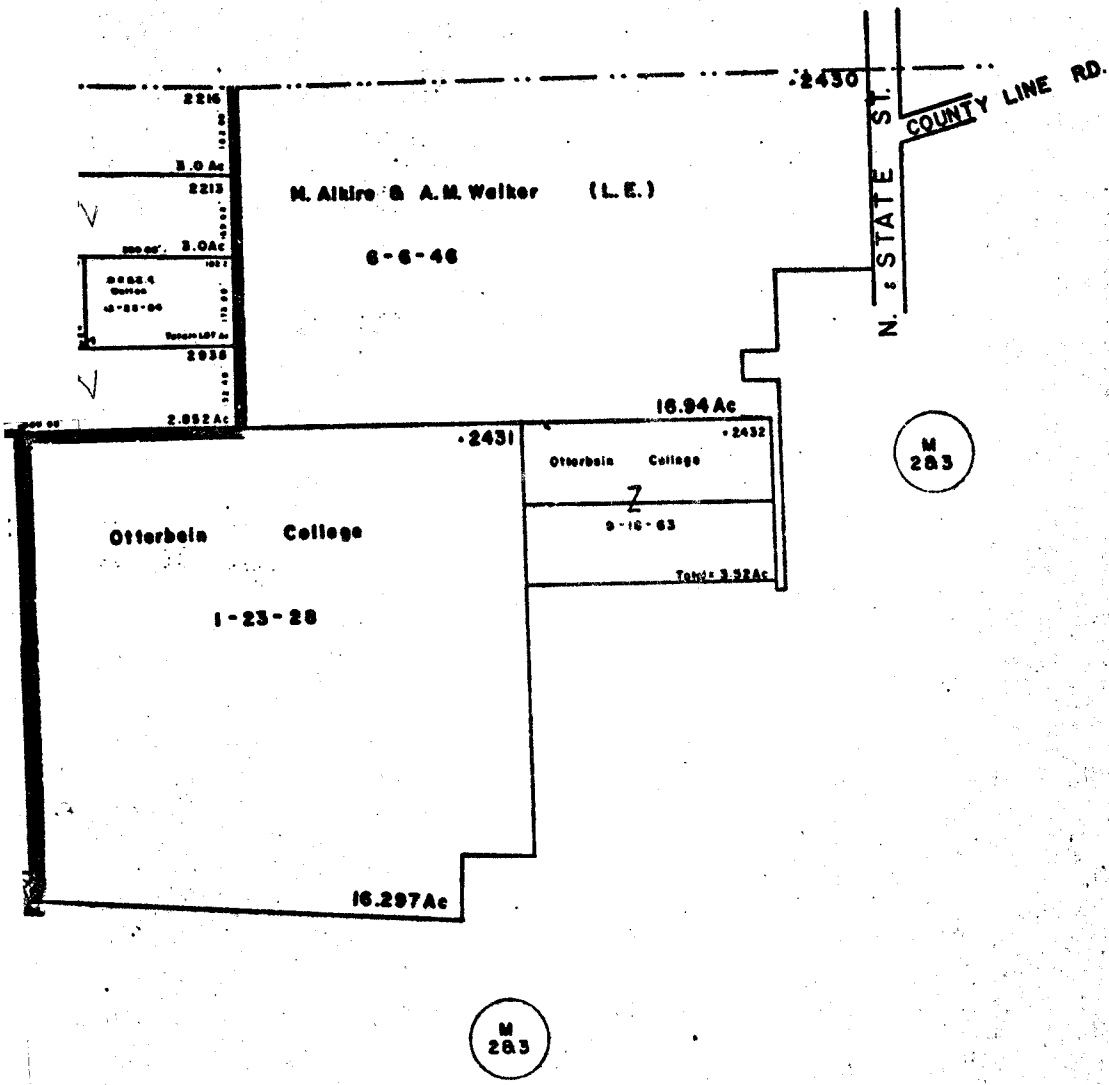

3022
O-1-A