



TP.


98

SHARON

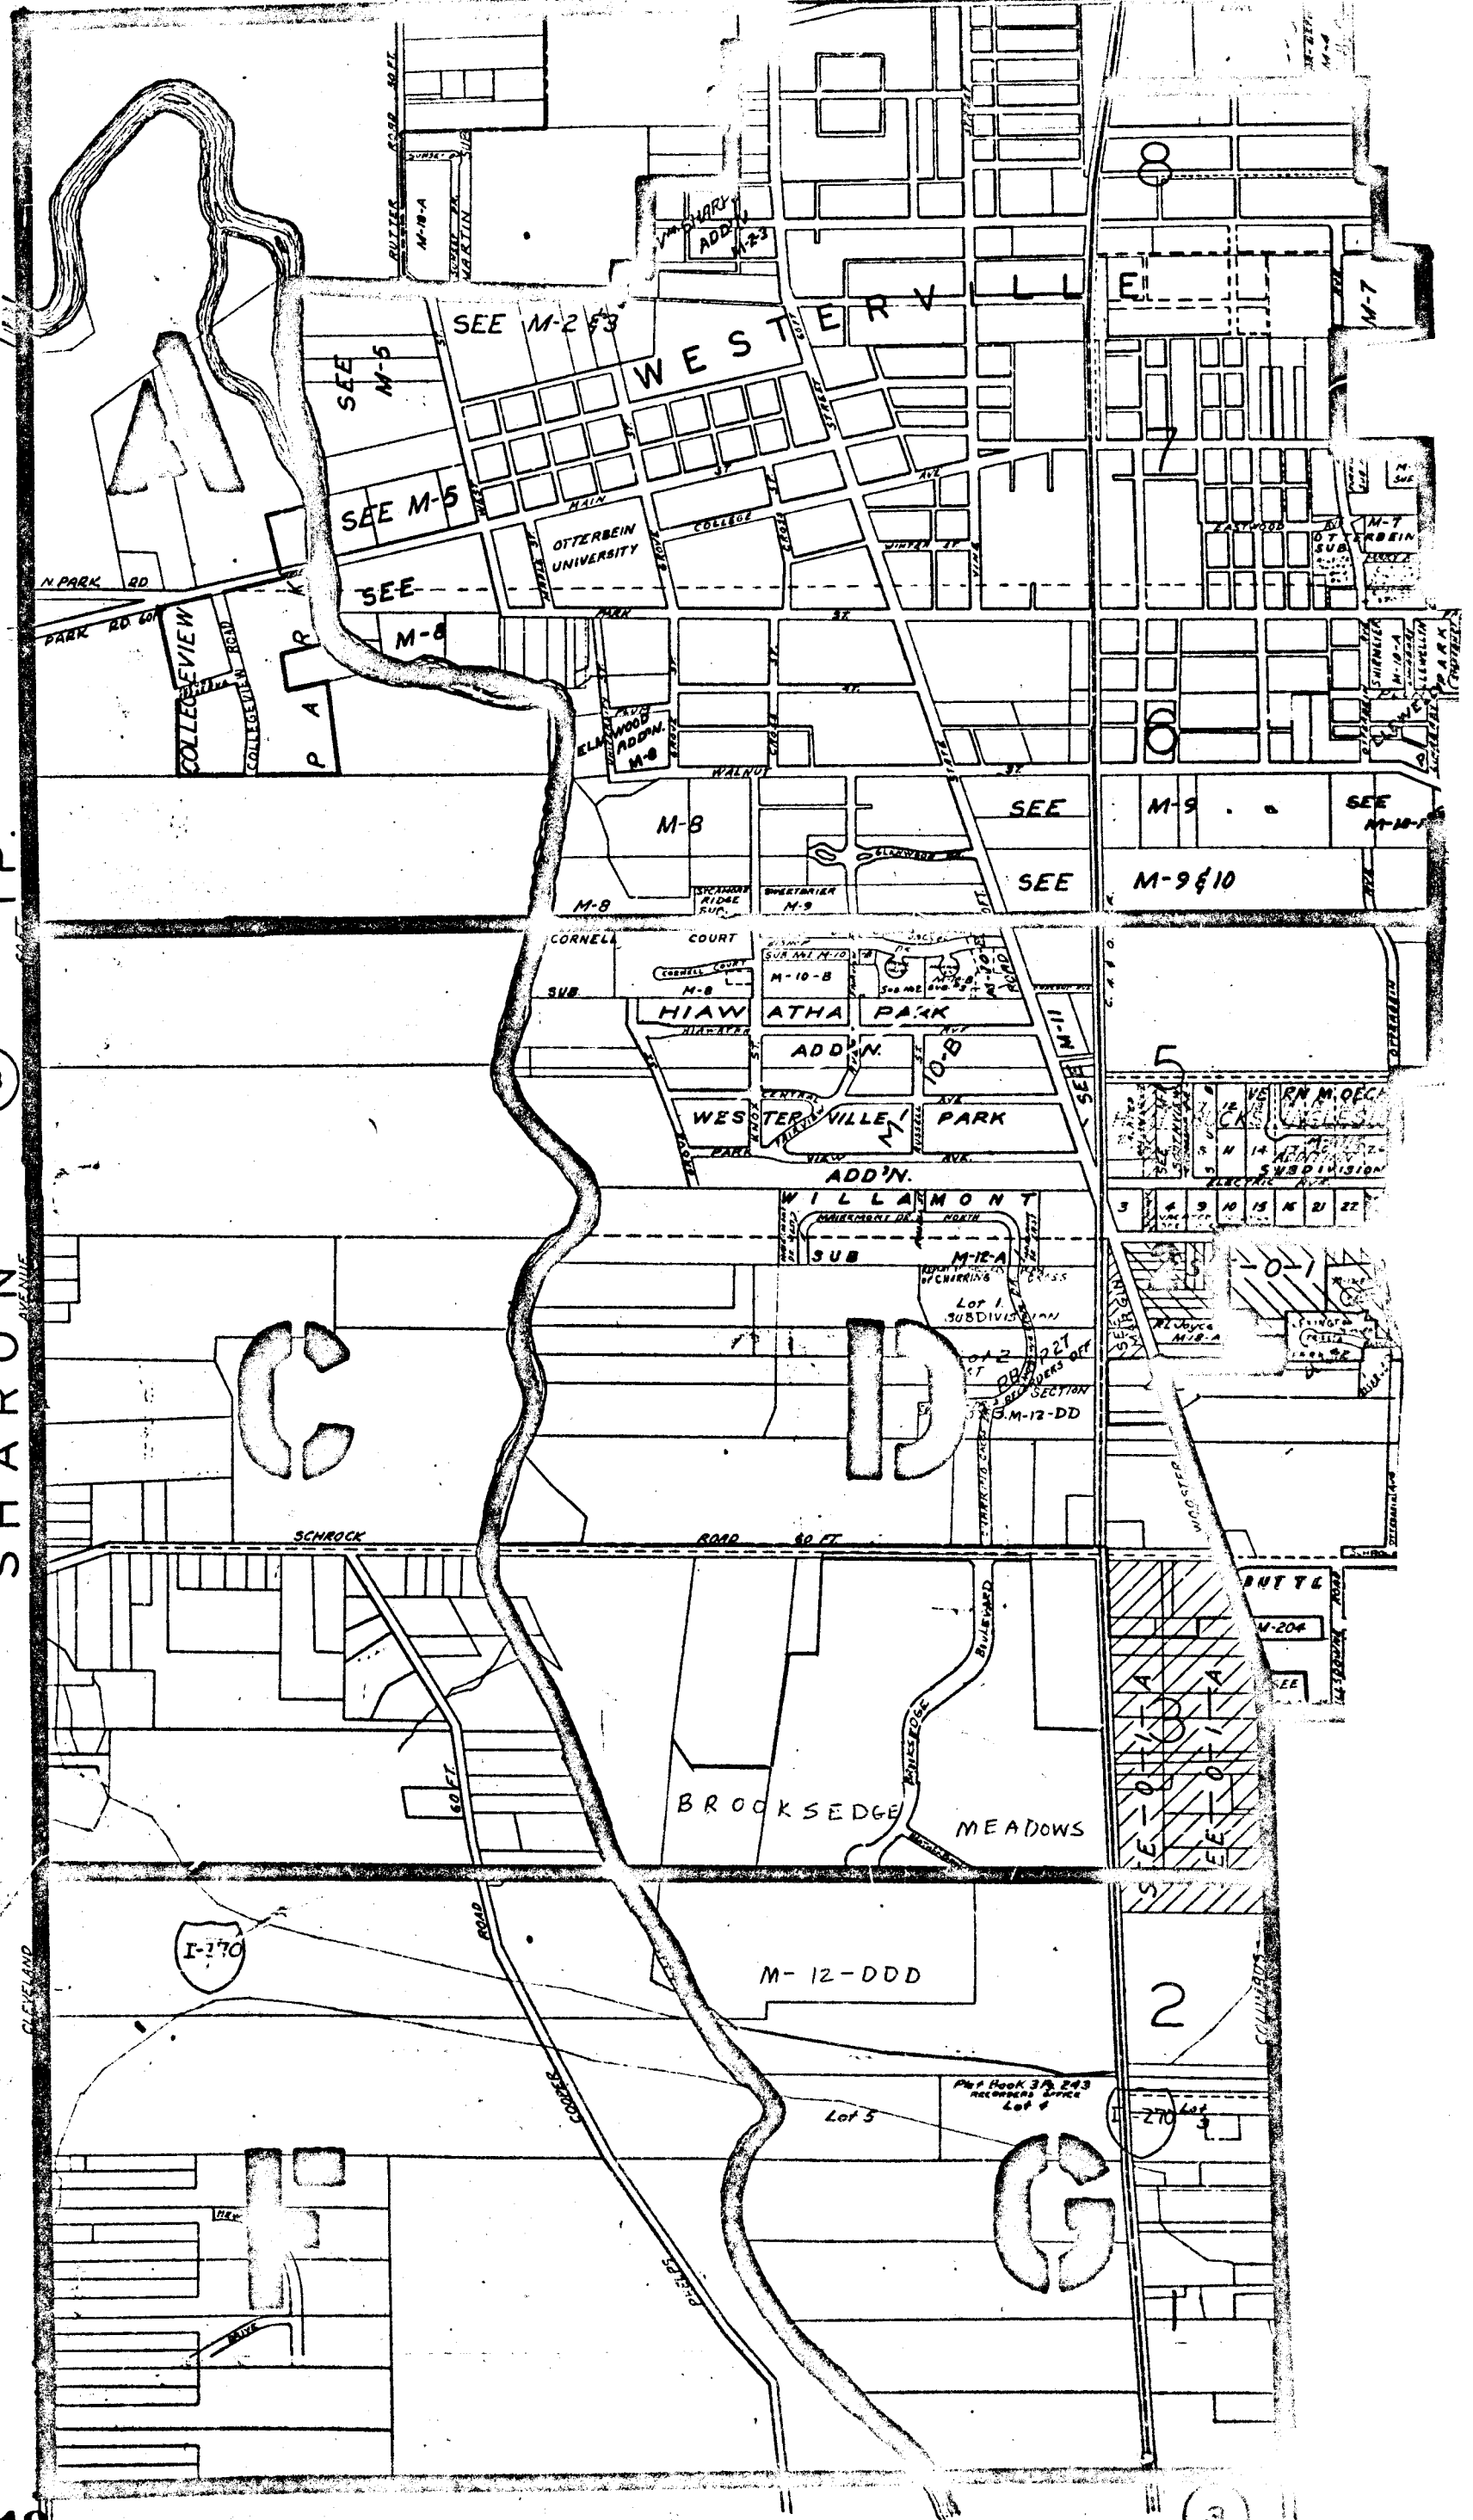

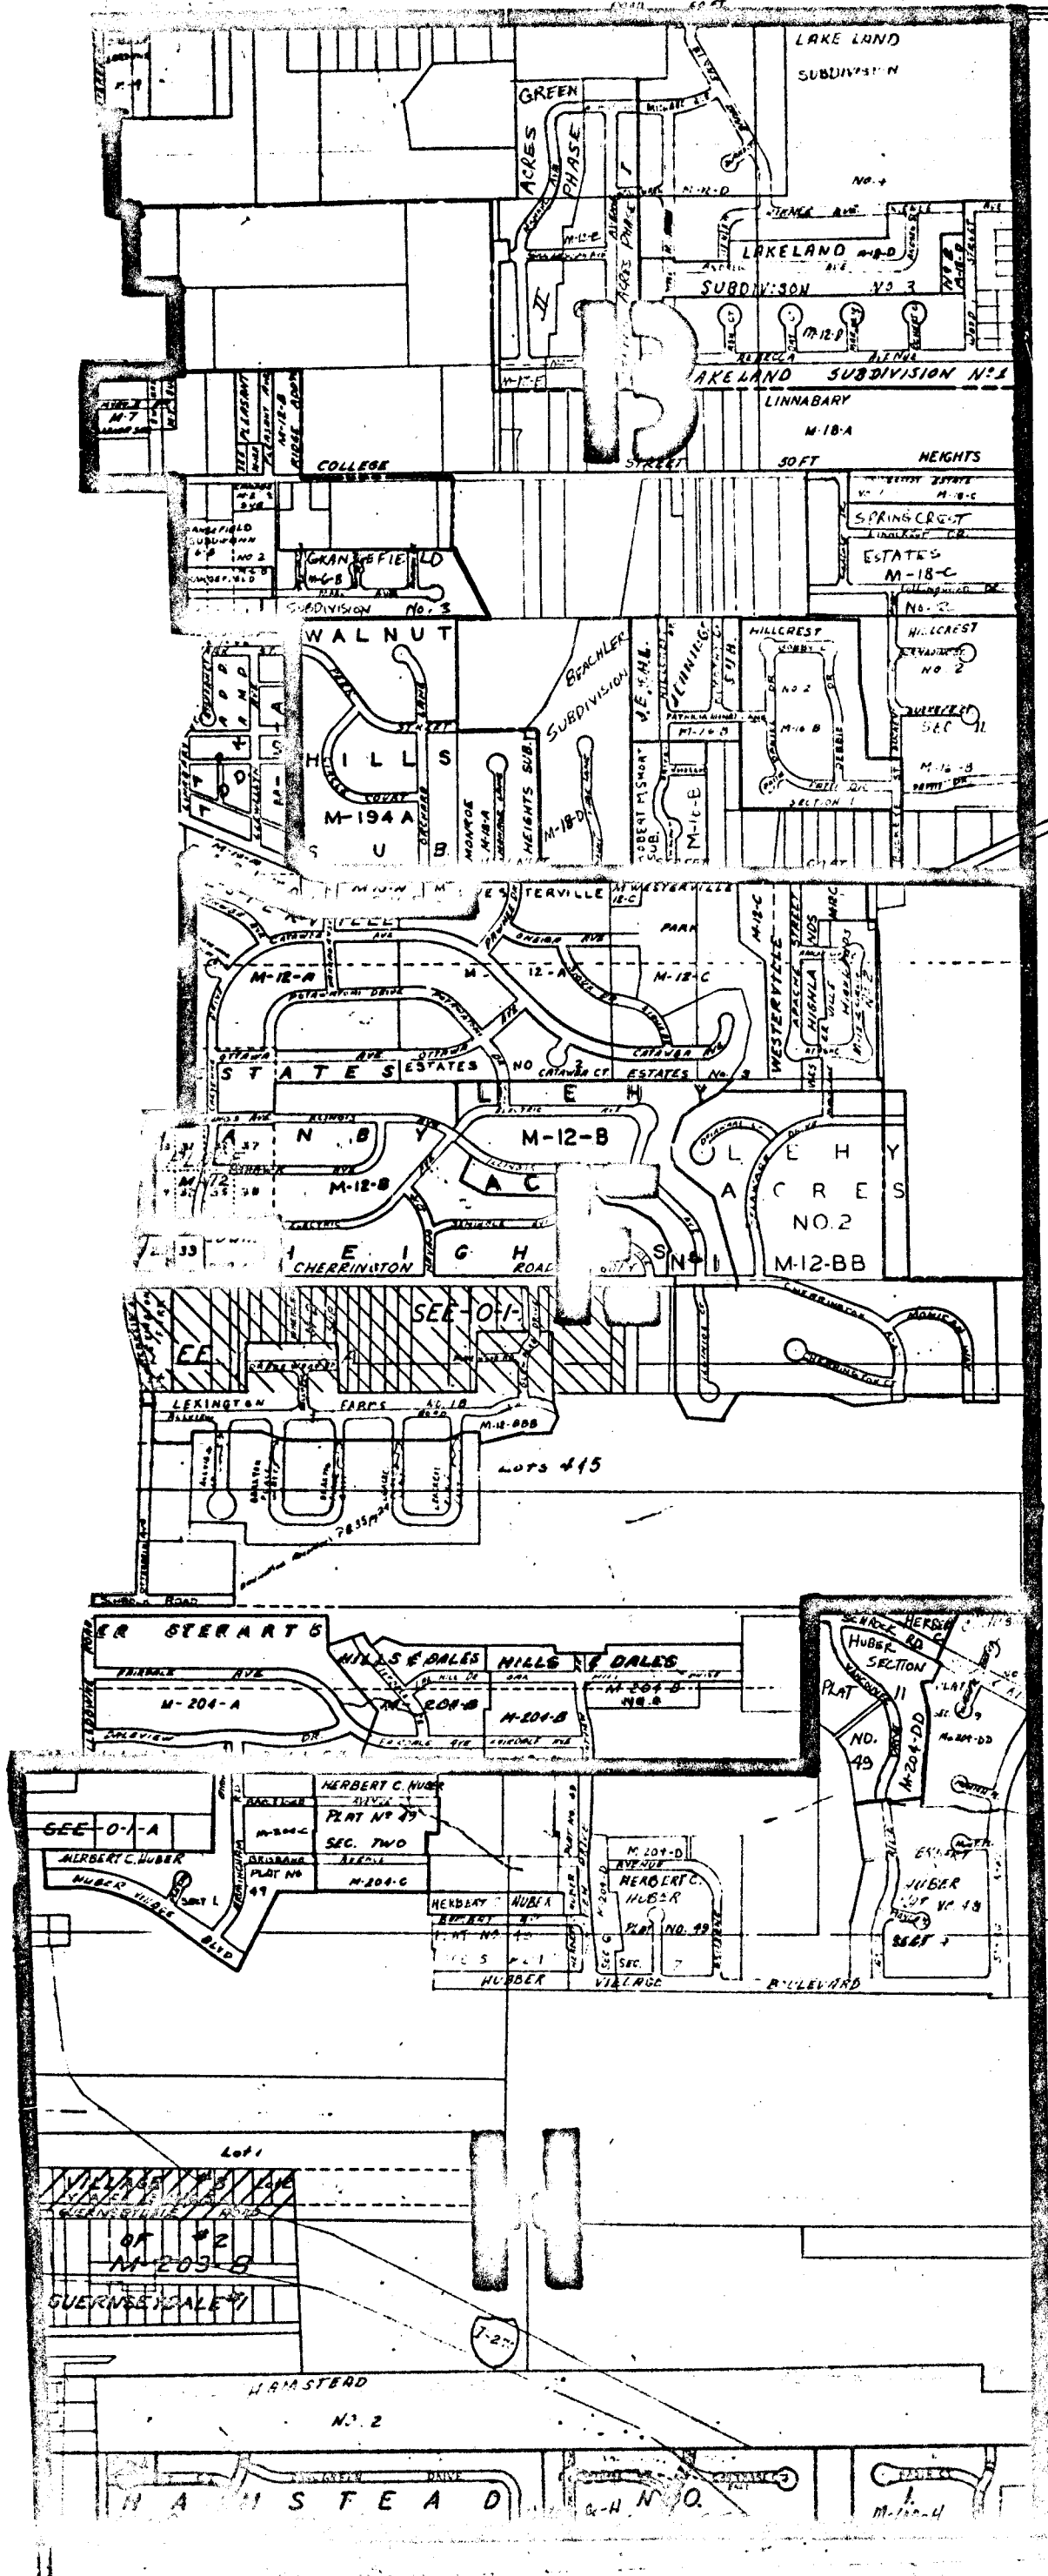

2

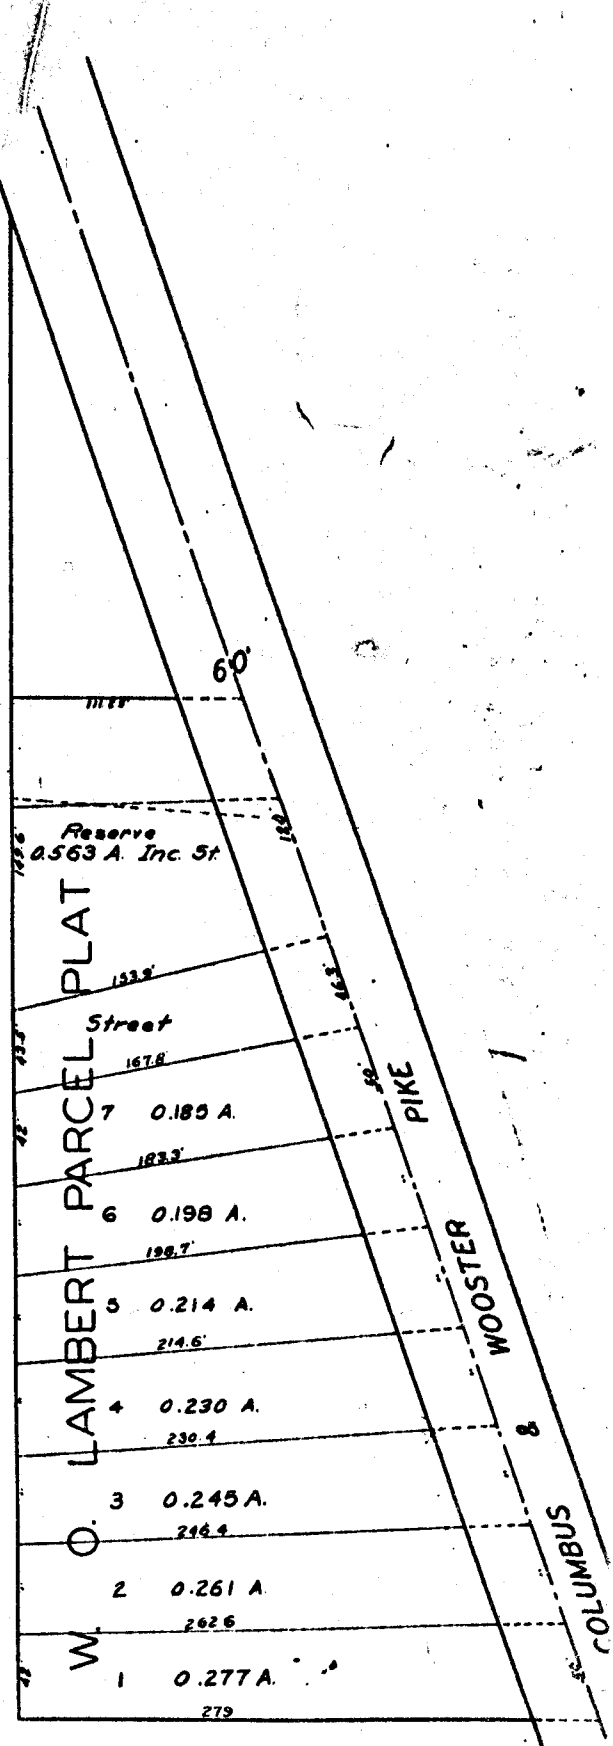

REMARKS: DENOTES PRESENT WESTERVILLE CORPORATION LINE.

N.W. QR.
BLENDON TWP
R.17 TR. 2
 SCALE 1 INCH = 500 FT.