

SMOTHERS

RD. REC. 17 P 345

202

City of Cois.
3-24-54

City of Cois.
6-20-63

City of Cois.
6-20-53

3970 RMBRA Carter 9-10-70 1.08 Ac 2217	2043 C W & S Myers 1-10-64 1.41 Ac 554	2221 LFFIE HOLLEY 12-11-62	2218 Geo. C. B. Esther Lower 3-15-39	2220 J R & O S Fitzgerald 11-14-57
RMBEK Eduards 12-20-71 1.08 Ac 1894	FR & M. Root 8-30-70 1.880 Ac 4147	FRANKLIN K. E. MARGUERITE C. Realty 3.225 Ac. 4.365 Ac	4.56 Ac	5.37
RR & J.L. Brace 11-13-67 2.170 Ac 1494	W K & S Wallace 2-3-69 1 Ac	FRANKLIN Real Estate Co 5-17-56	1026	1027
		3.91 Ac		4.34 Ac

3-24-54

3 Ac

42 Ac

MANITOU

AMD

MANITOU

NO. 3

M-200-A

City of Columbus
2-26-63

City of Cois.
10-23-53

755
R K & BK
Verbeck
9-1-61
2.53 Ac

18.85 Ac

1925

2032

Reeb Realty Co.
10-22-57
3.44 Ac

Cois. Jewish Welfare Foundation
12-30-65

14

City of Cois.
2-23-54

1018

Howard W. & Nancy R.
Trabue
10-14-69
12.70 Ac

5.01 Ac

CREEK

WALNUT

BIG

4-22-53

2.19 Ac

RD. REC. 18 P 34

28.24 Ac.

202

CUBBAGE RD

COUNTY




PART OF HOOVER DAM AREA
CITY OF COLS. PROPERTY

SCALE 1"=200'

TAXING DISTRICT
BLENDON TWP.



ROAD

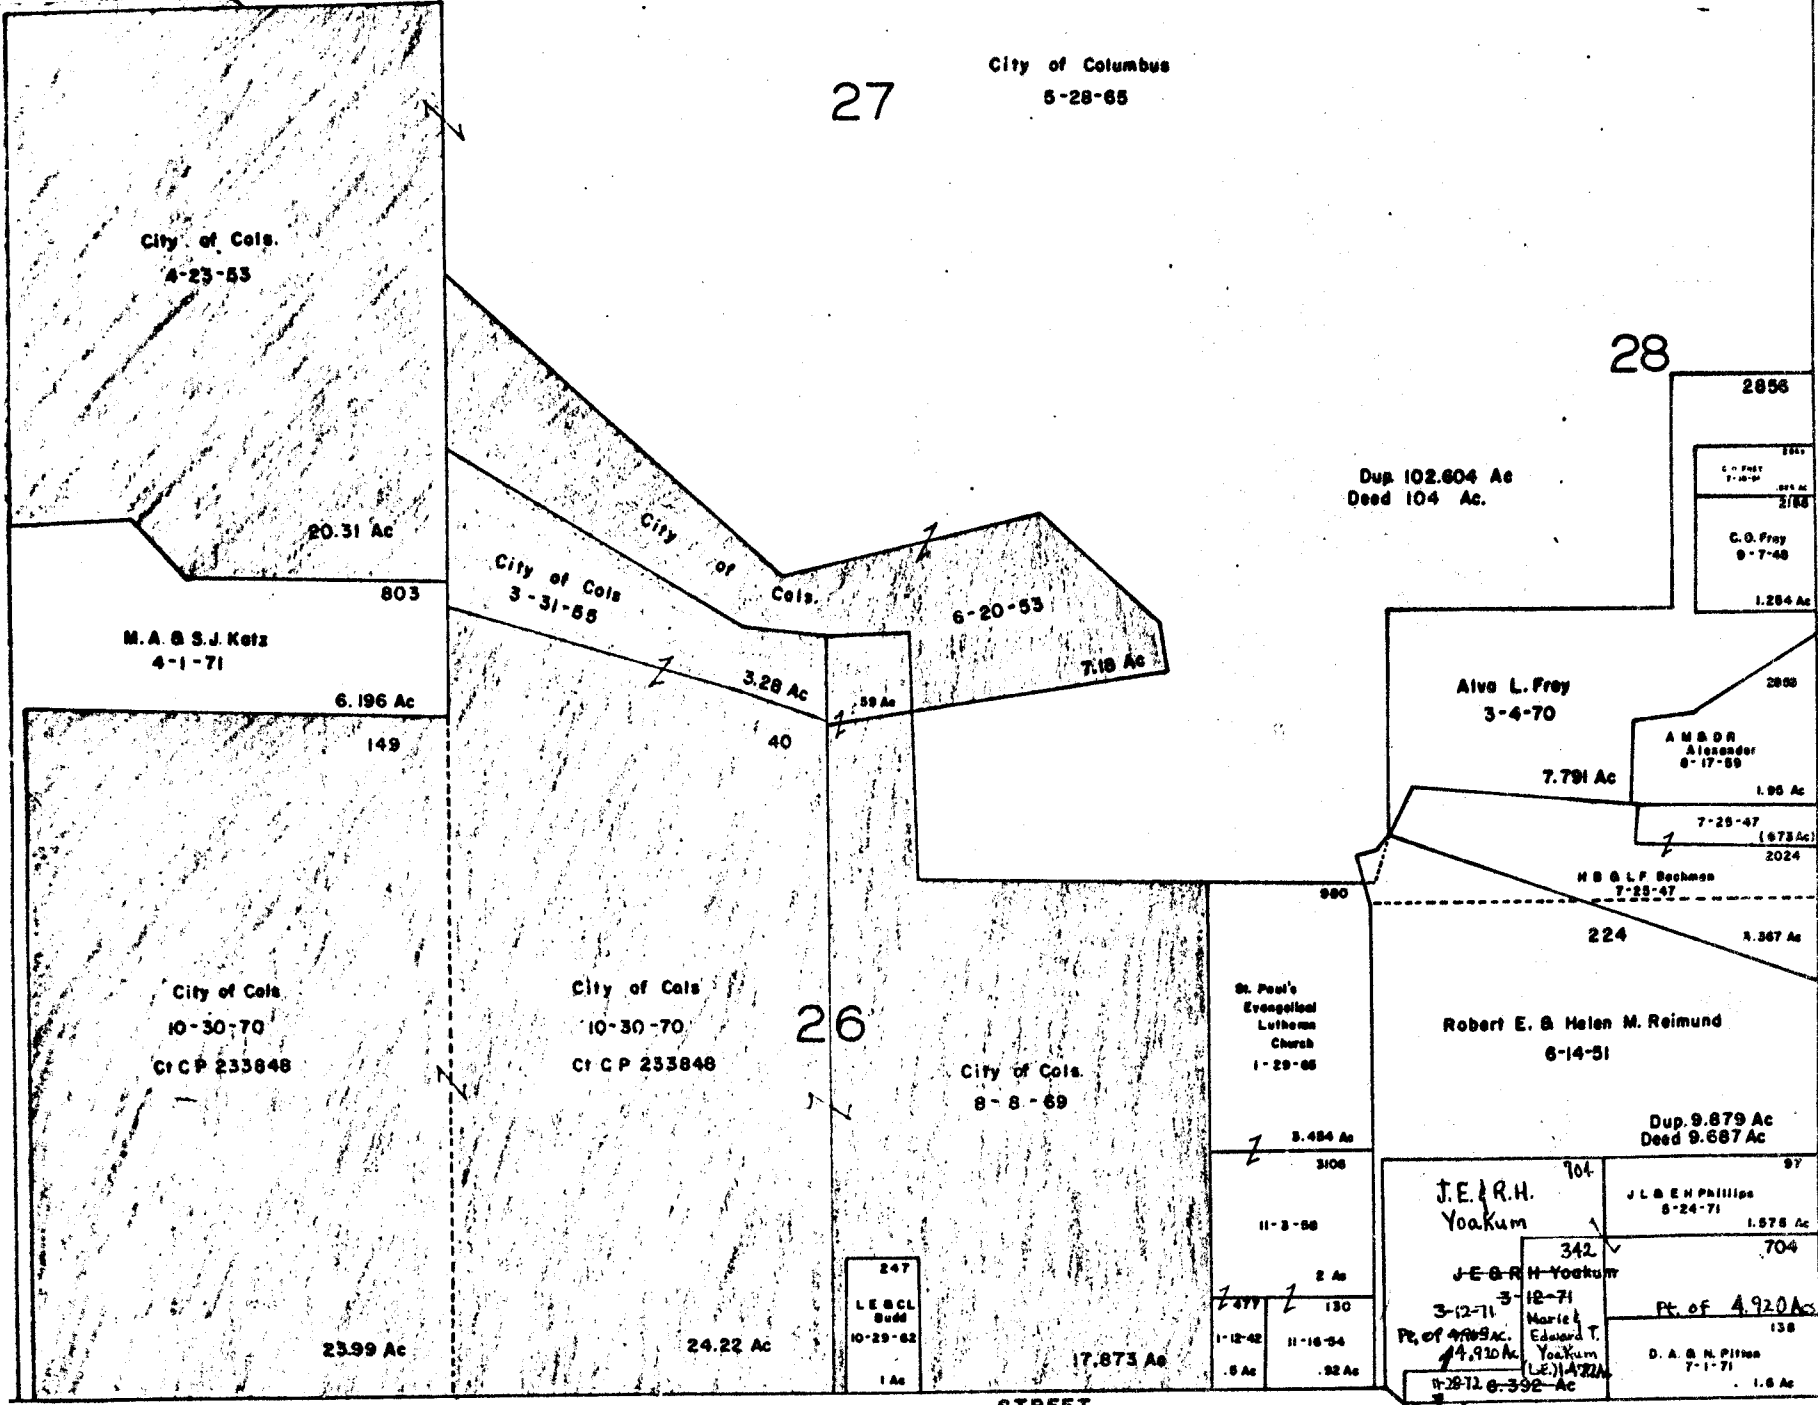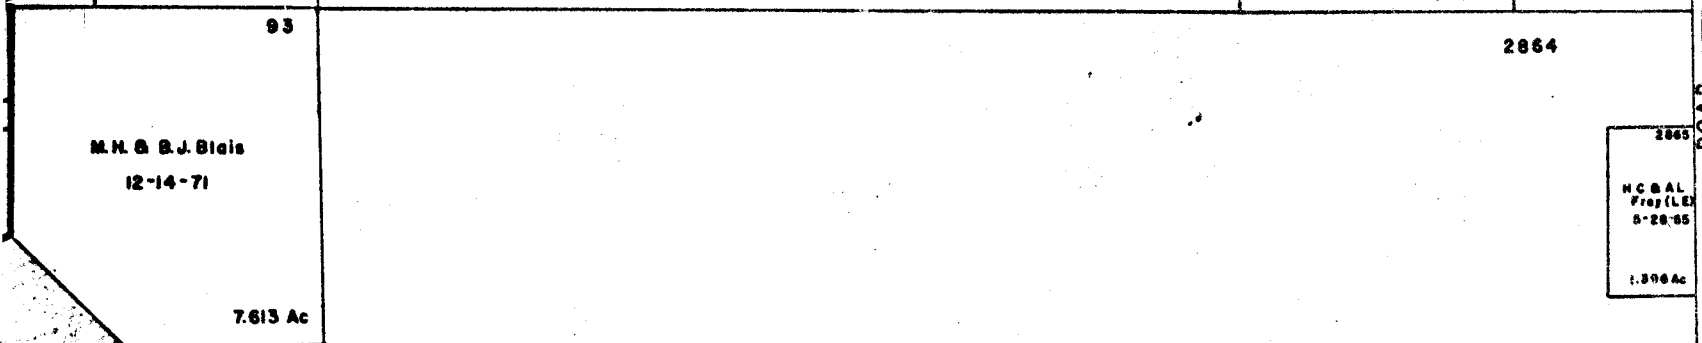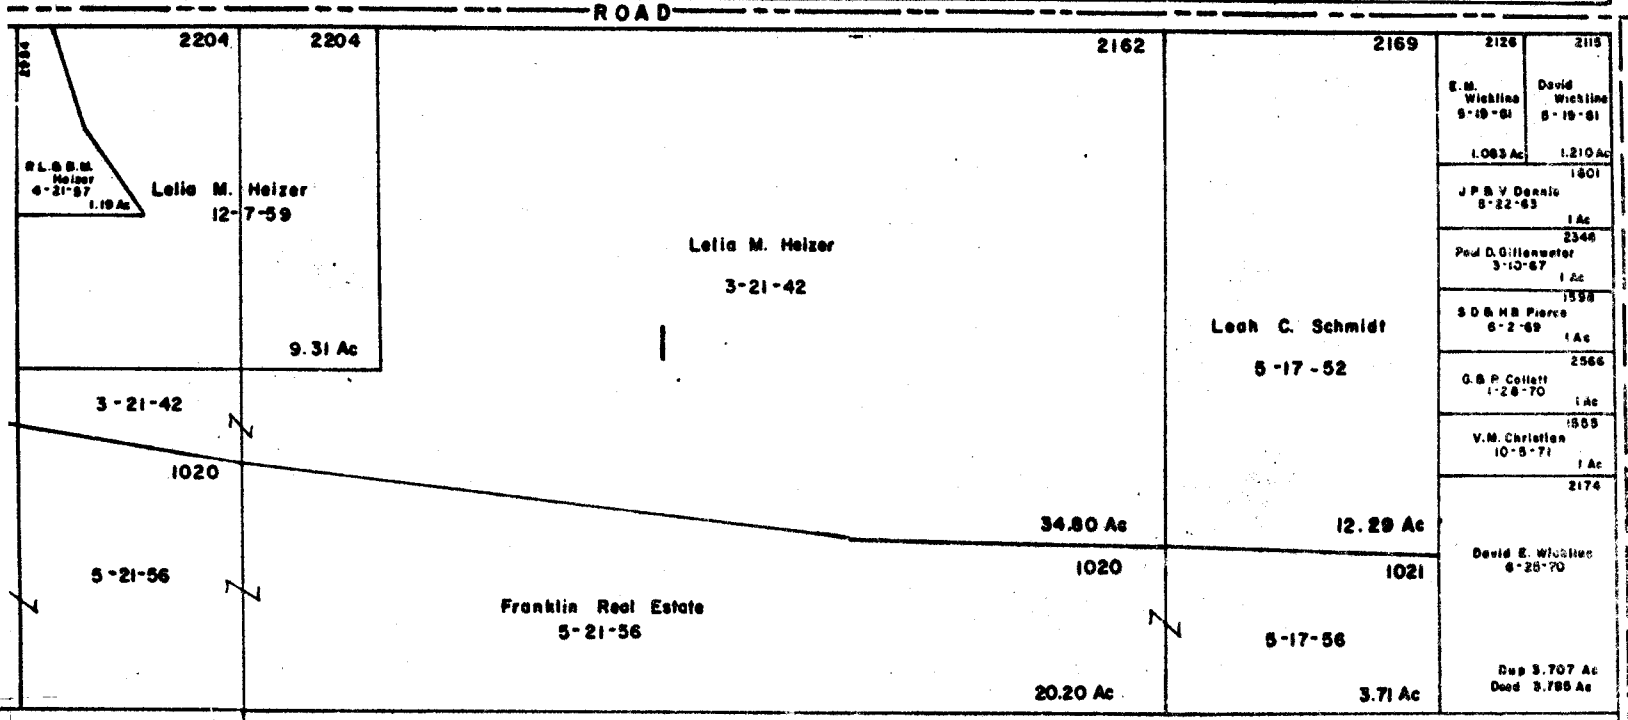

WALNUT

STREET

CABBAGE RD

ROAD SCHOTT TOWNSHIP

0
2
D

3042
0-2-B