


- ① 921 Professional Building Development Inc. 6-11-68 .309 Ac.
- ② 519 " " " " 6-11-68 .309 Ac.
- ③ 208 State of Ohio (H-WAY) 9-16-71 .077 Ac.
- ④ 206 " " " " 9-16-71 .077 Ac.
- ⑤ 91 " " " " 9-12-71 .077 Ac.
- ⑥ 92 " " " " 9-12-71 .077 Ac.
- ⑦ 44 State of Ohio (H-WAY) 3-30-71 .077 Ac.
- ⑧ 72 " " " " 12-14-71 .077 Ac.
- ⑨ 82 " " " " 4-5-71 .077 Ac.
- ⑩ 157 " " " " 7-20-71 .077 Ac.
- ⑪ 198 State of Ohio (H-WAY) 9-1-71 .077 Ac.
- ⑫ 115891 Columbia Gas of Ohio 4-18-72 .025 Ac.
- ⑬ 266 State of Ohio (H-WAY) 6-23-72 0.300 Ac.
- ⑭ 340 State of Ohio (H-WAY) 11-21-72 .157 Ac.
- ⑮ 12274 Bd of County Commissioners 12-5-72 .112 Ac.
- ⑯ 12274 " " " " 12-5-72 .261 Ac.
- ⑰ 337 Sewer of Ohio 9-16-72 0.046 Ac.
- ⑱ 261 State of Ohio (H-WAY) 4-4-73 0.077 Ac.
- ⑲ 228 " " " " 4-4-73 0.068 Ac.
- ⑳ 499 Douglas C. Vansher 8-24-73 0.470 Ac.
- ㉑ 872 W.E. & P.A. Burek 8-20-73 0.077 Ac.

0-3-B
BLENDON TWP.
R17 TWP2

SCALE 1"=200'
TAXING DISTRICTS
BLENDON TWP.
**COLS.-WESTERVILLE

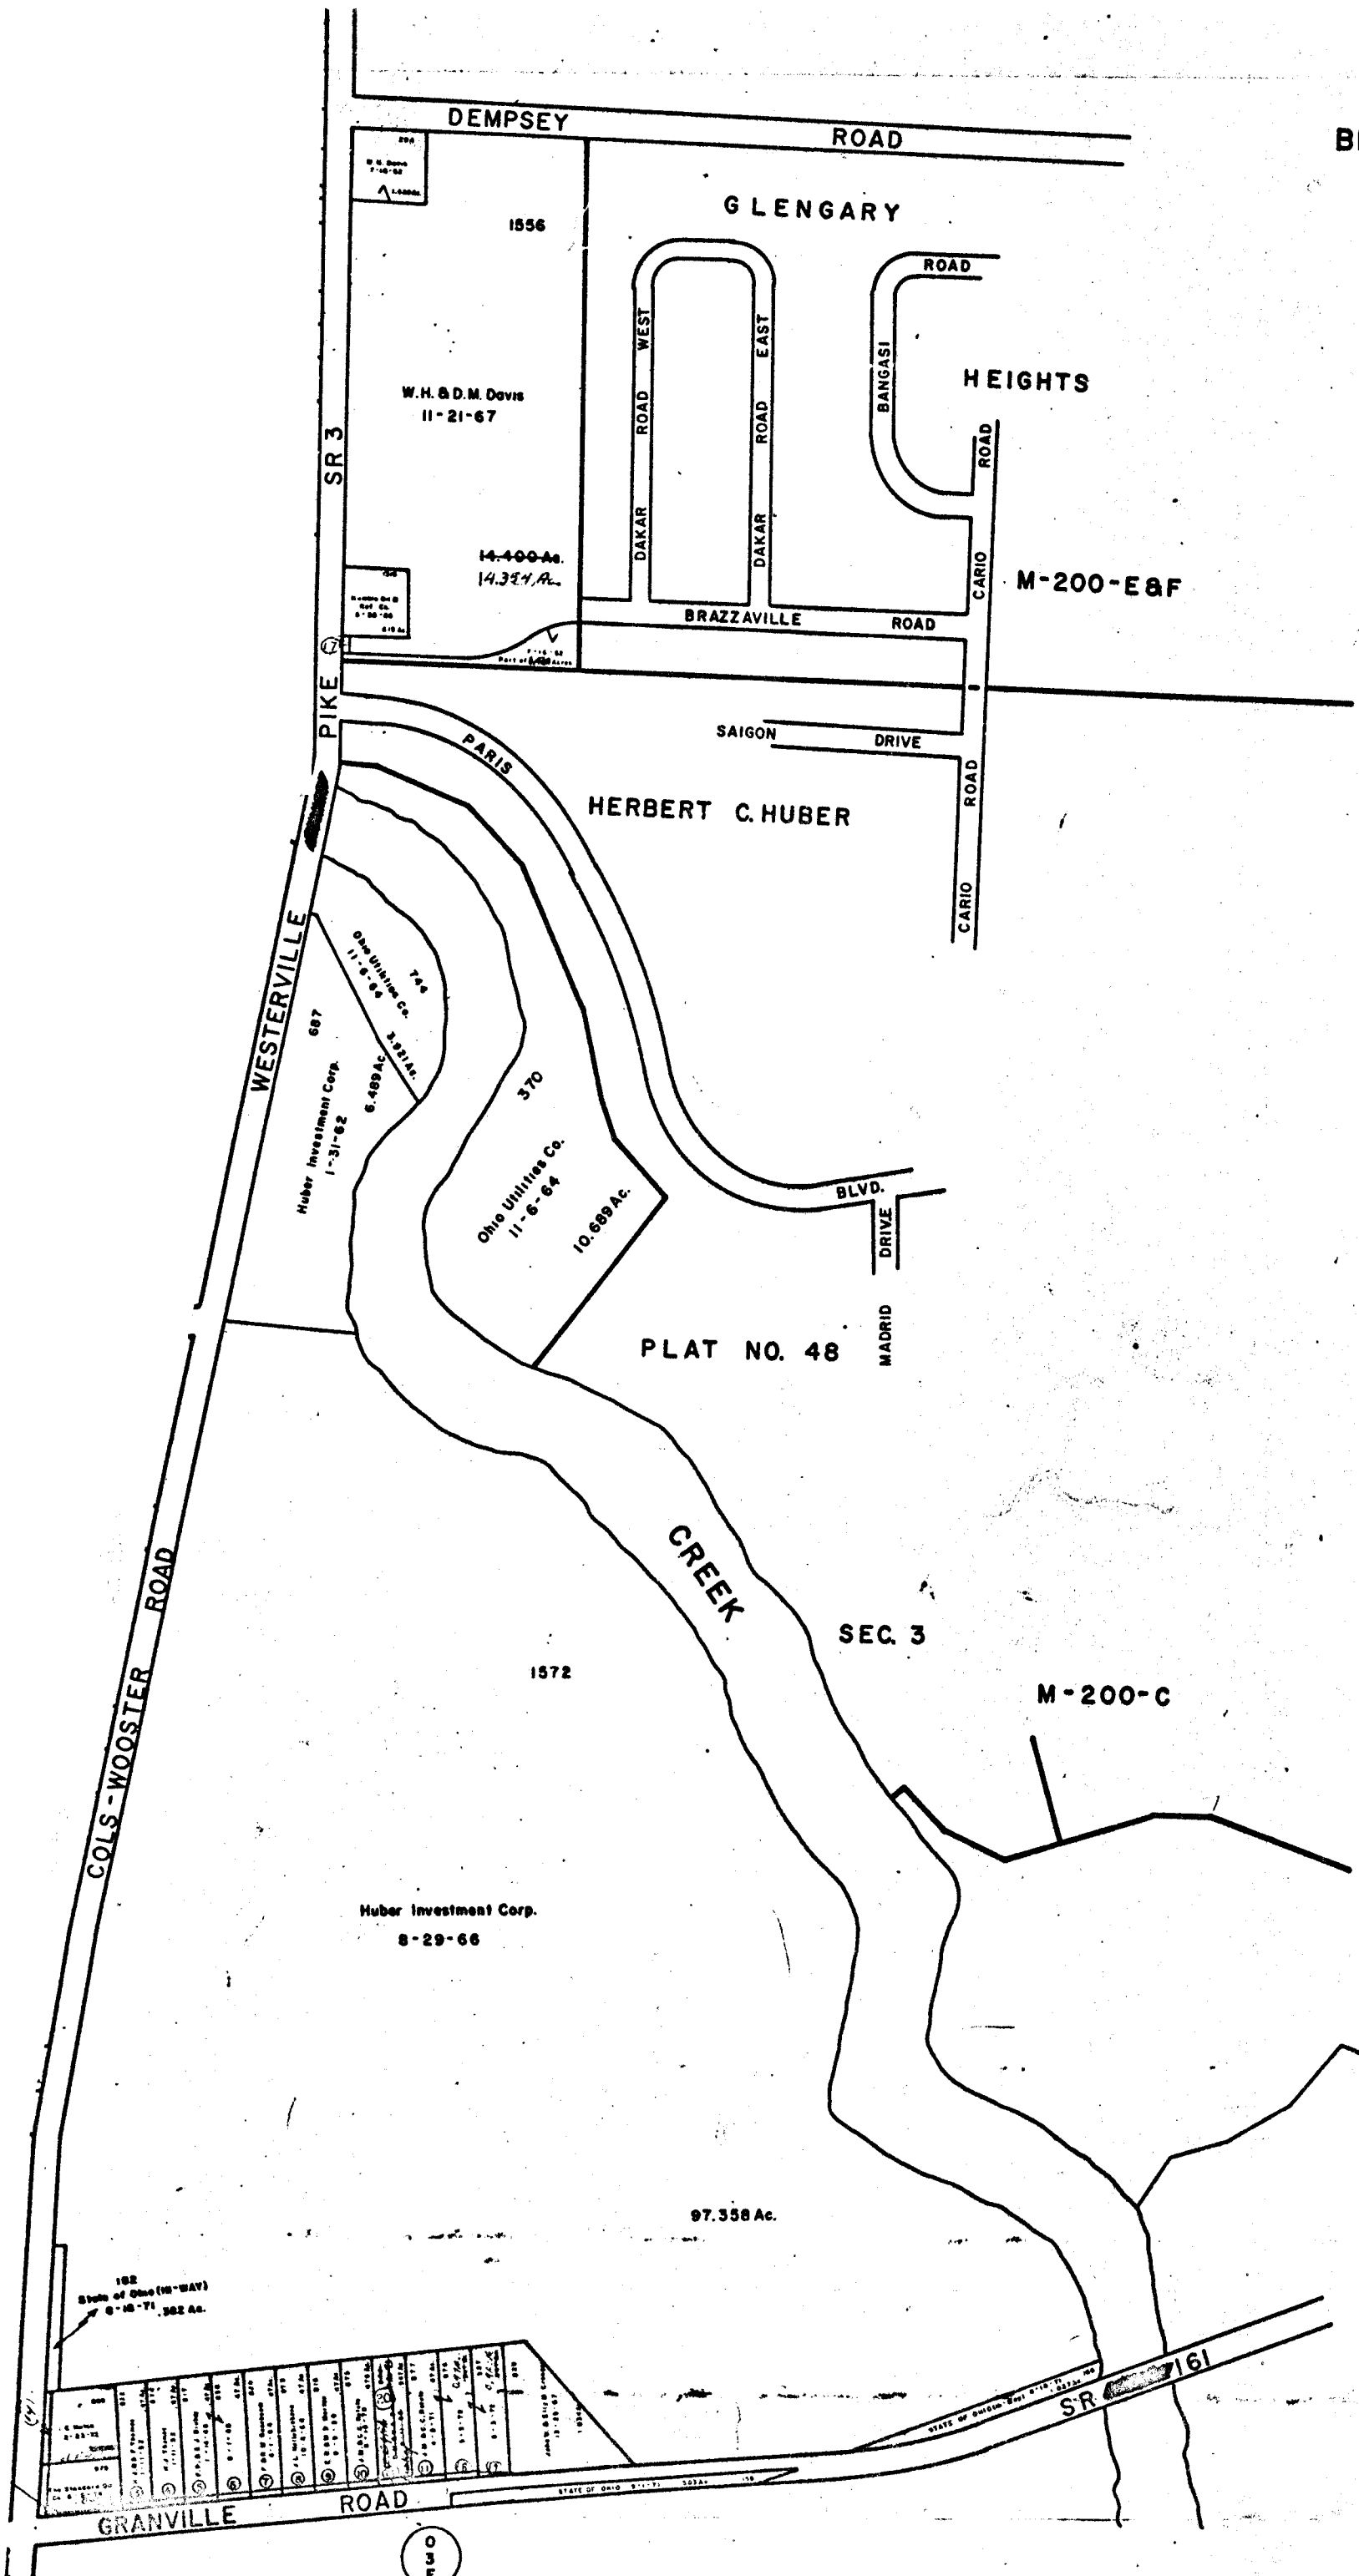

3058
0-3-B