

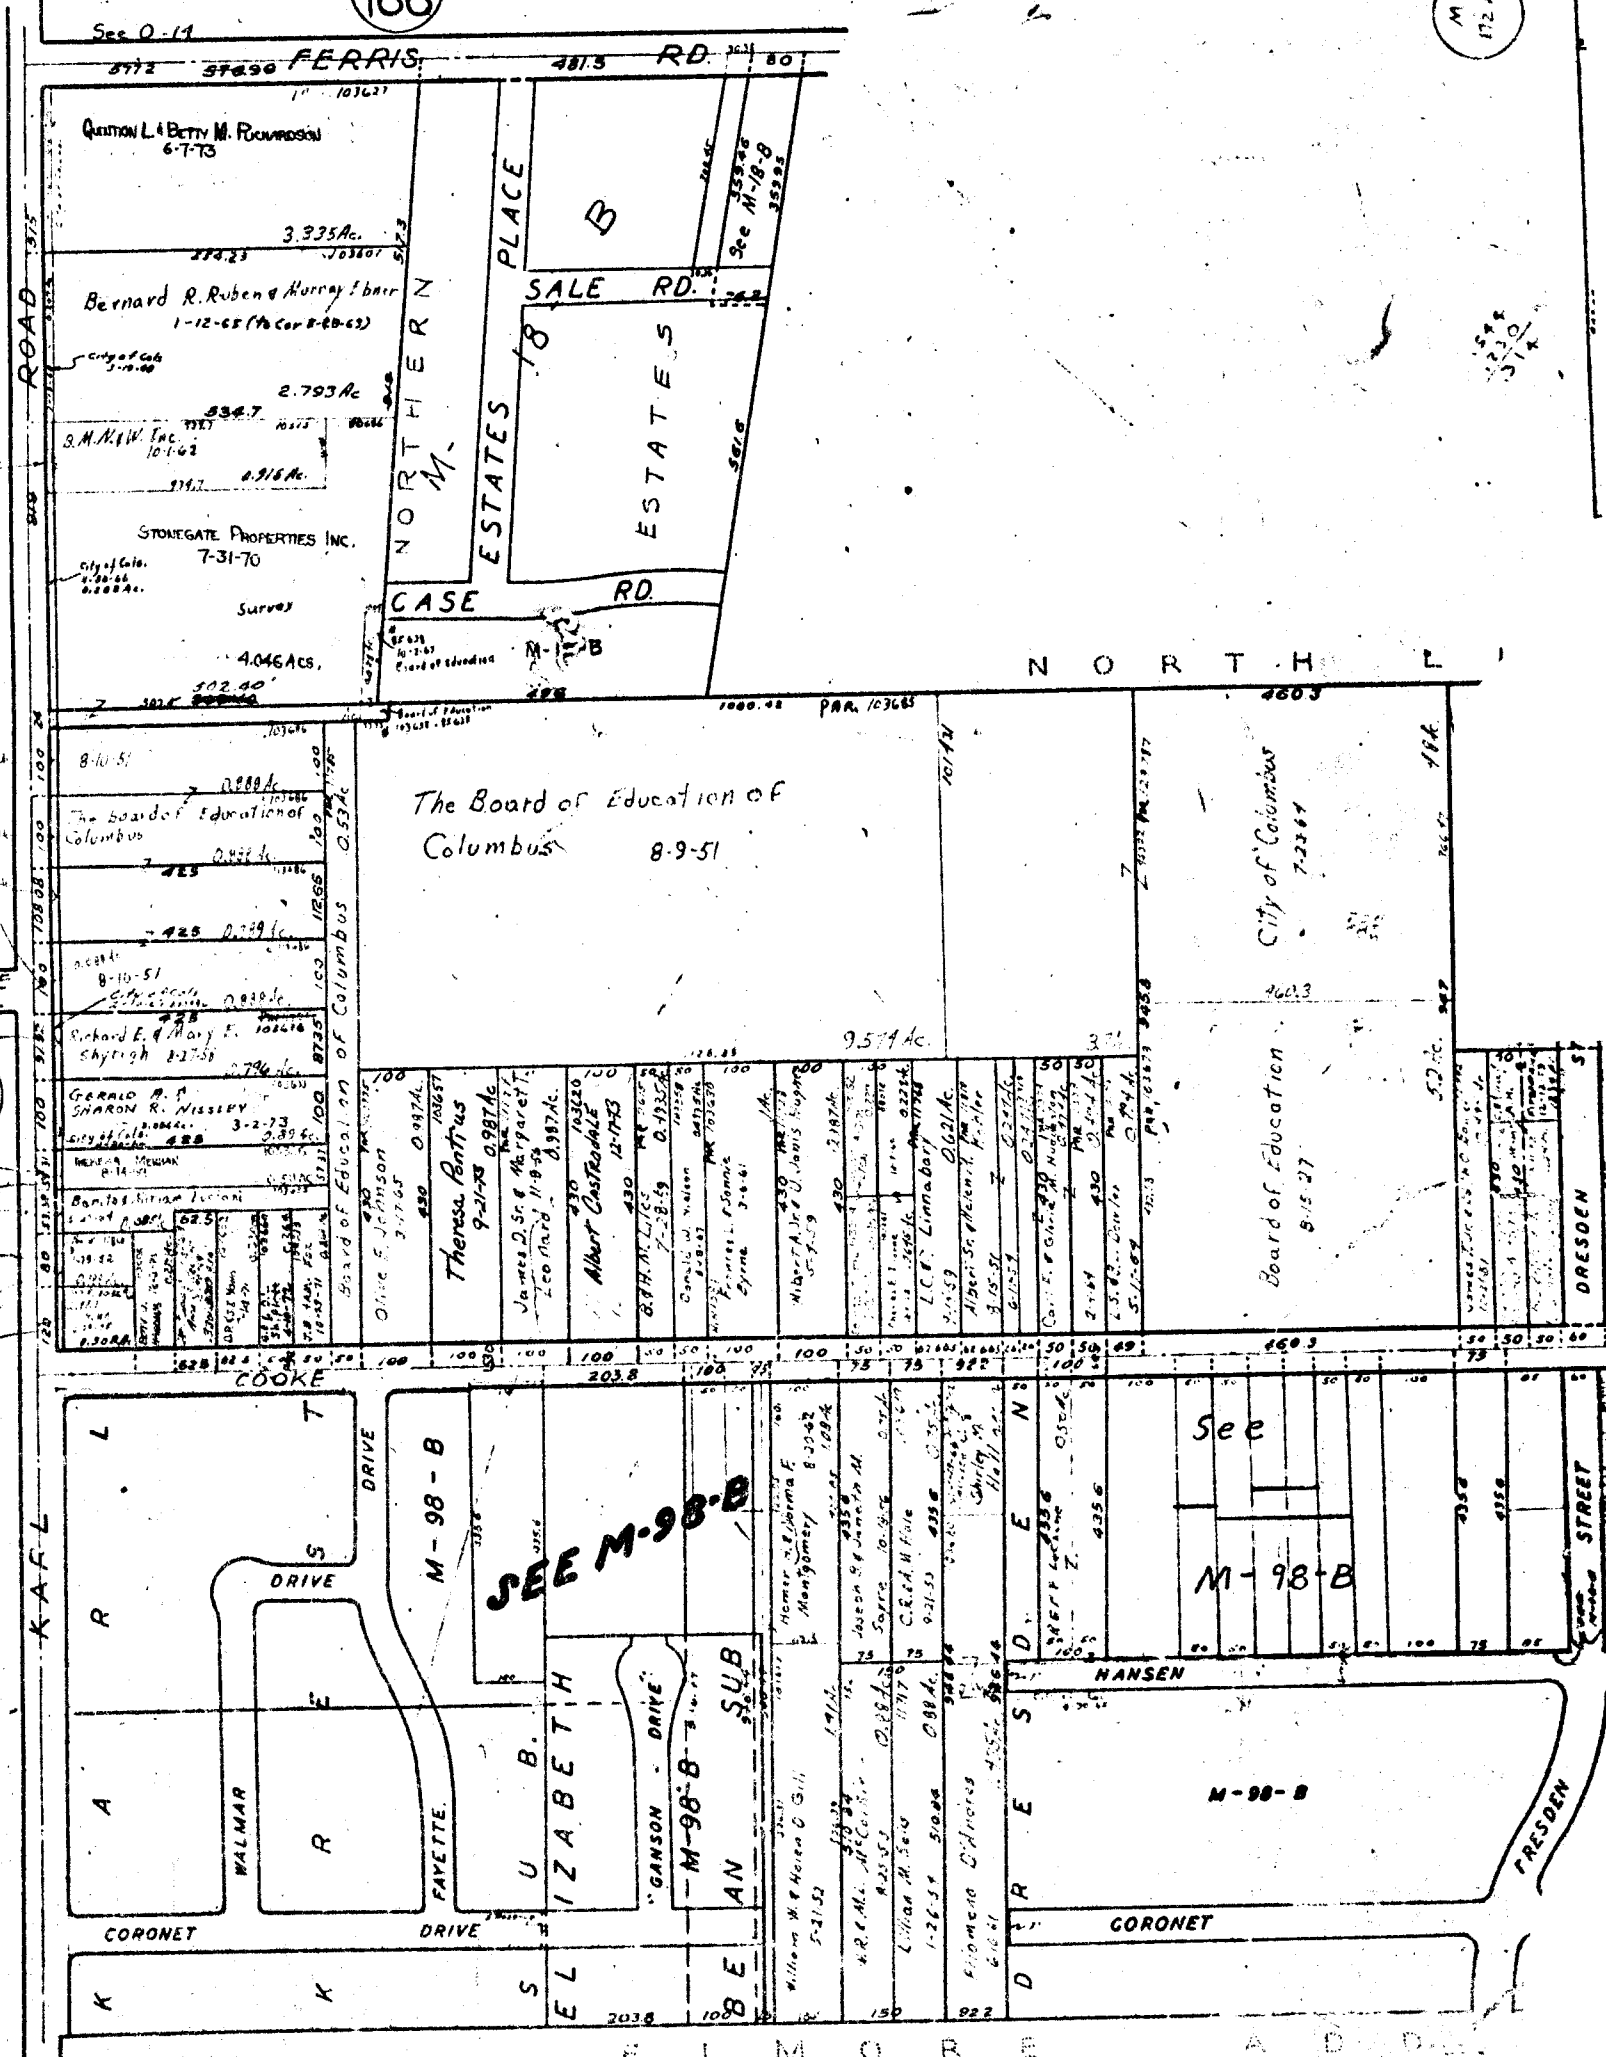


M 166

M 172 A

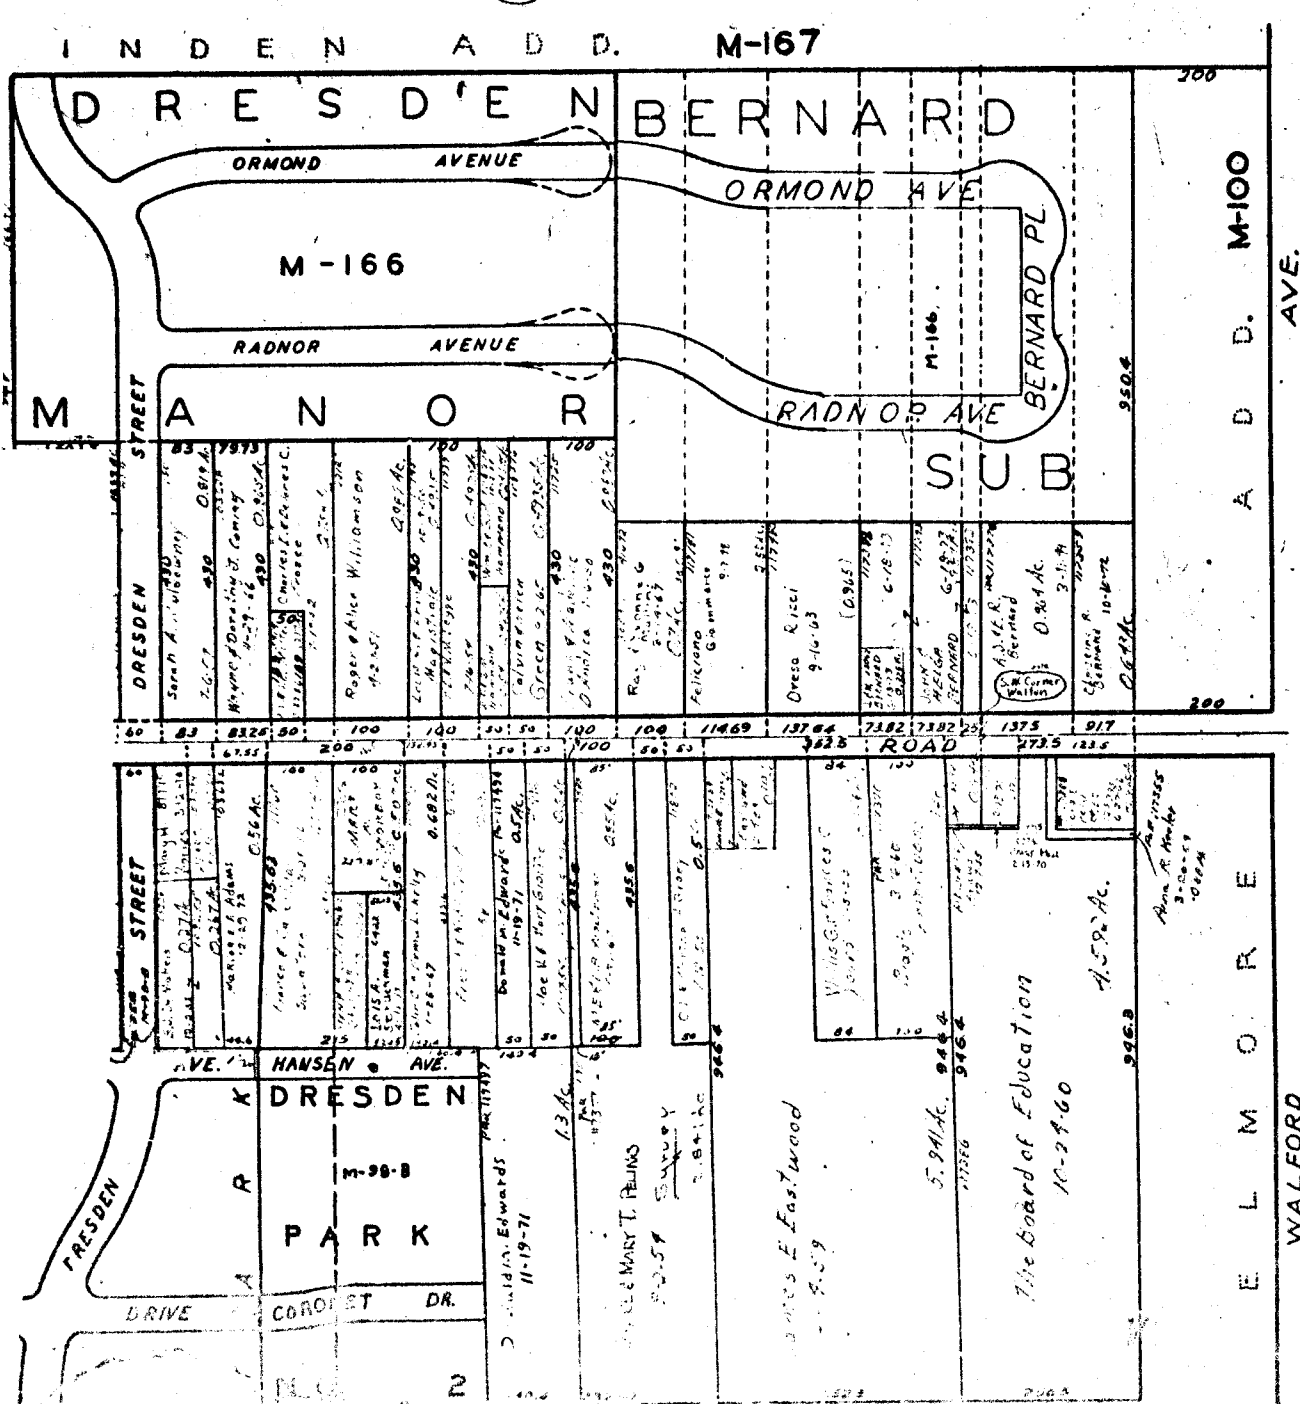

O 114 A

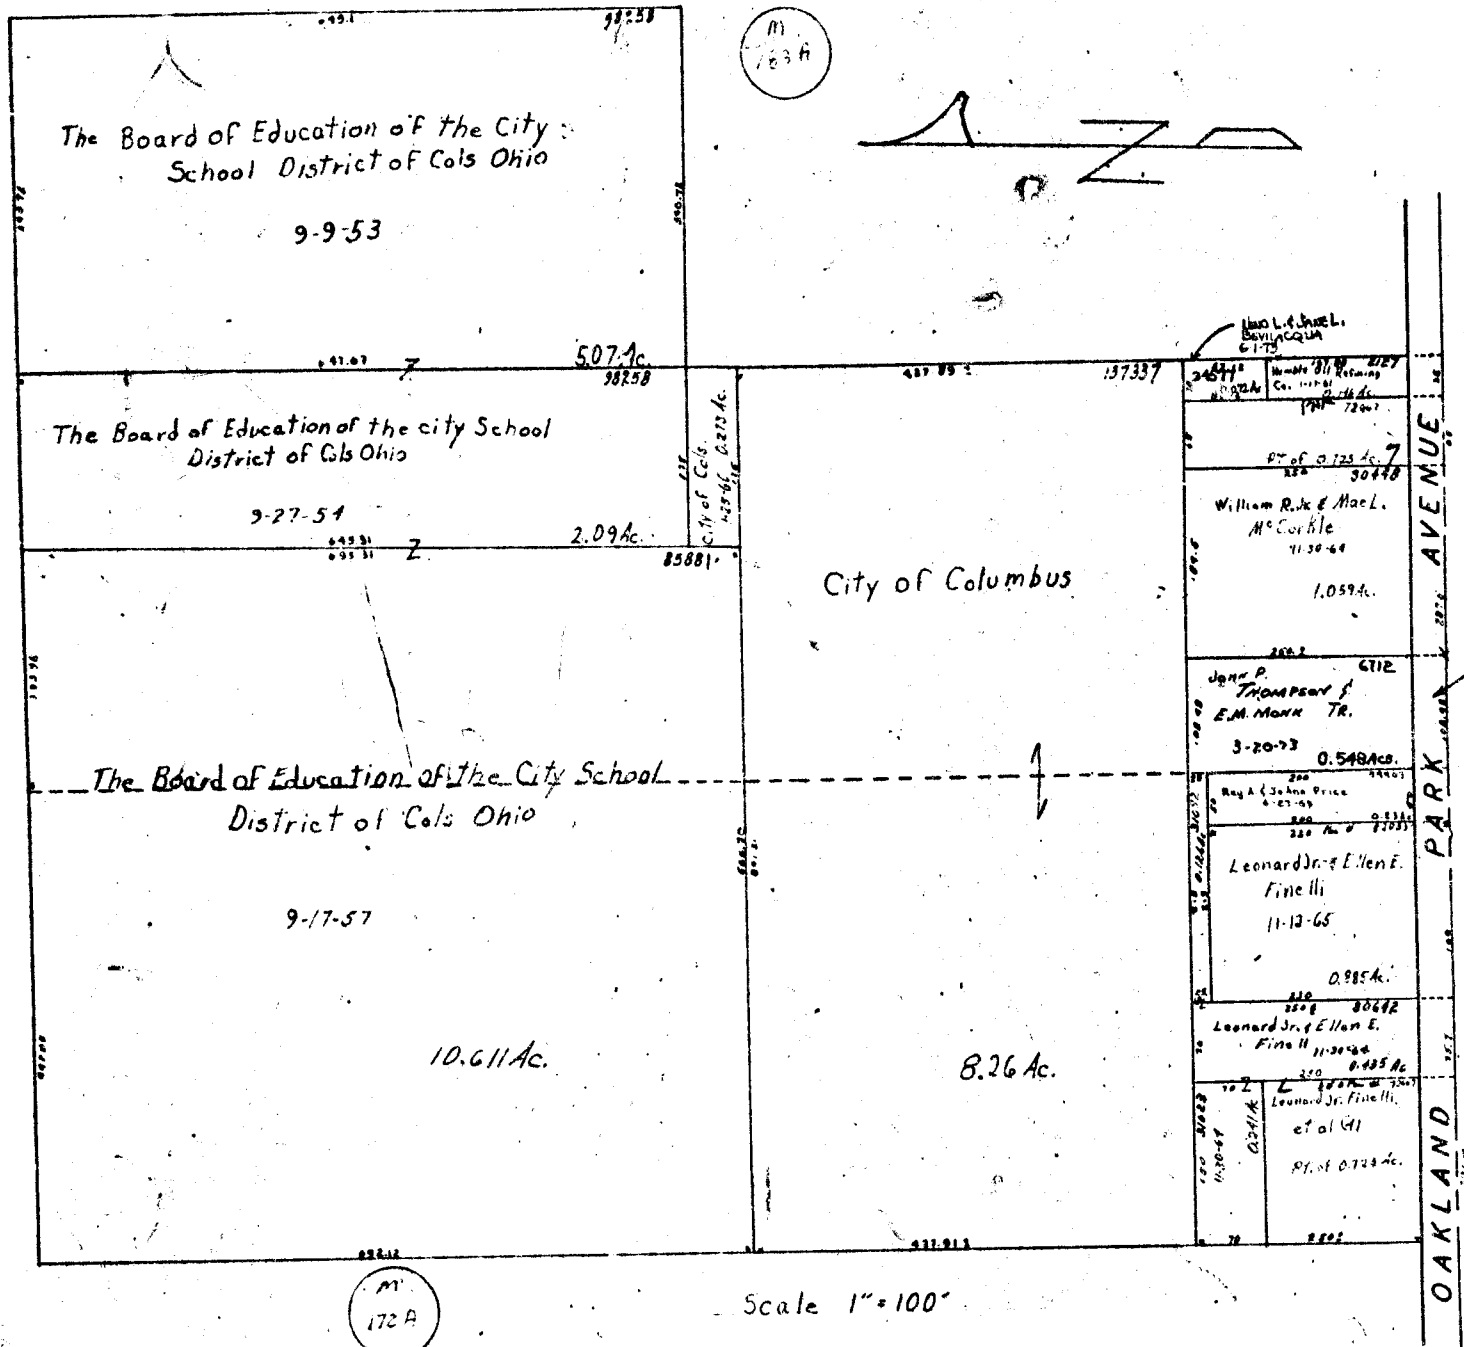

Scale 1" = 150 FT.