



T.P.  
66  
PERRY

3126

17

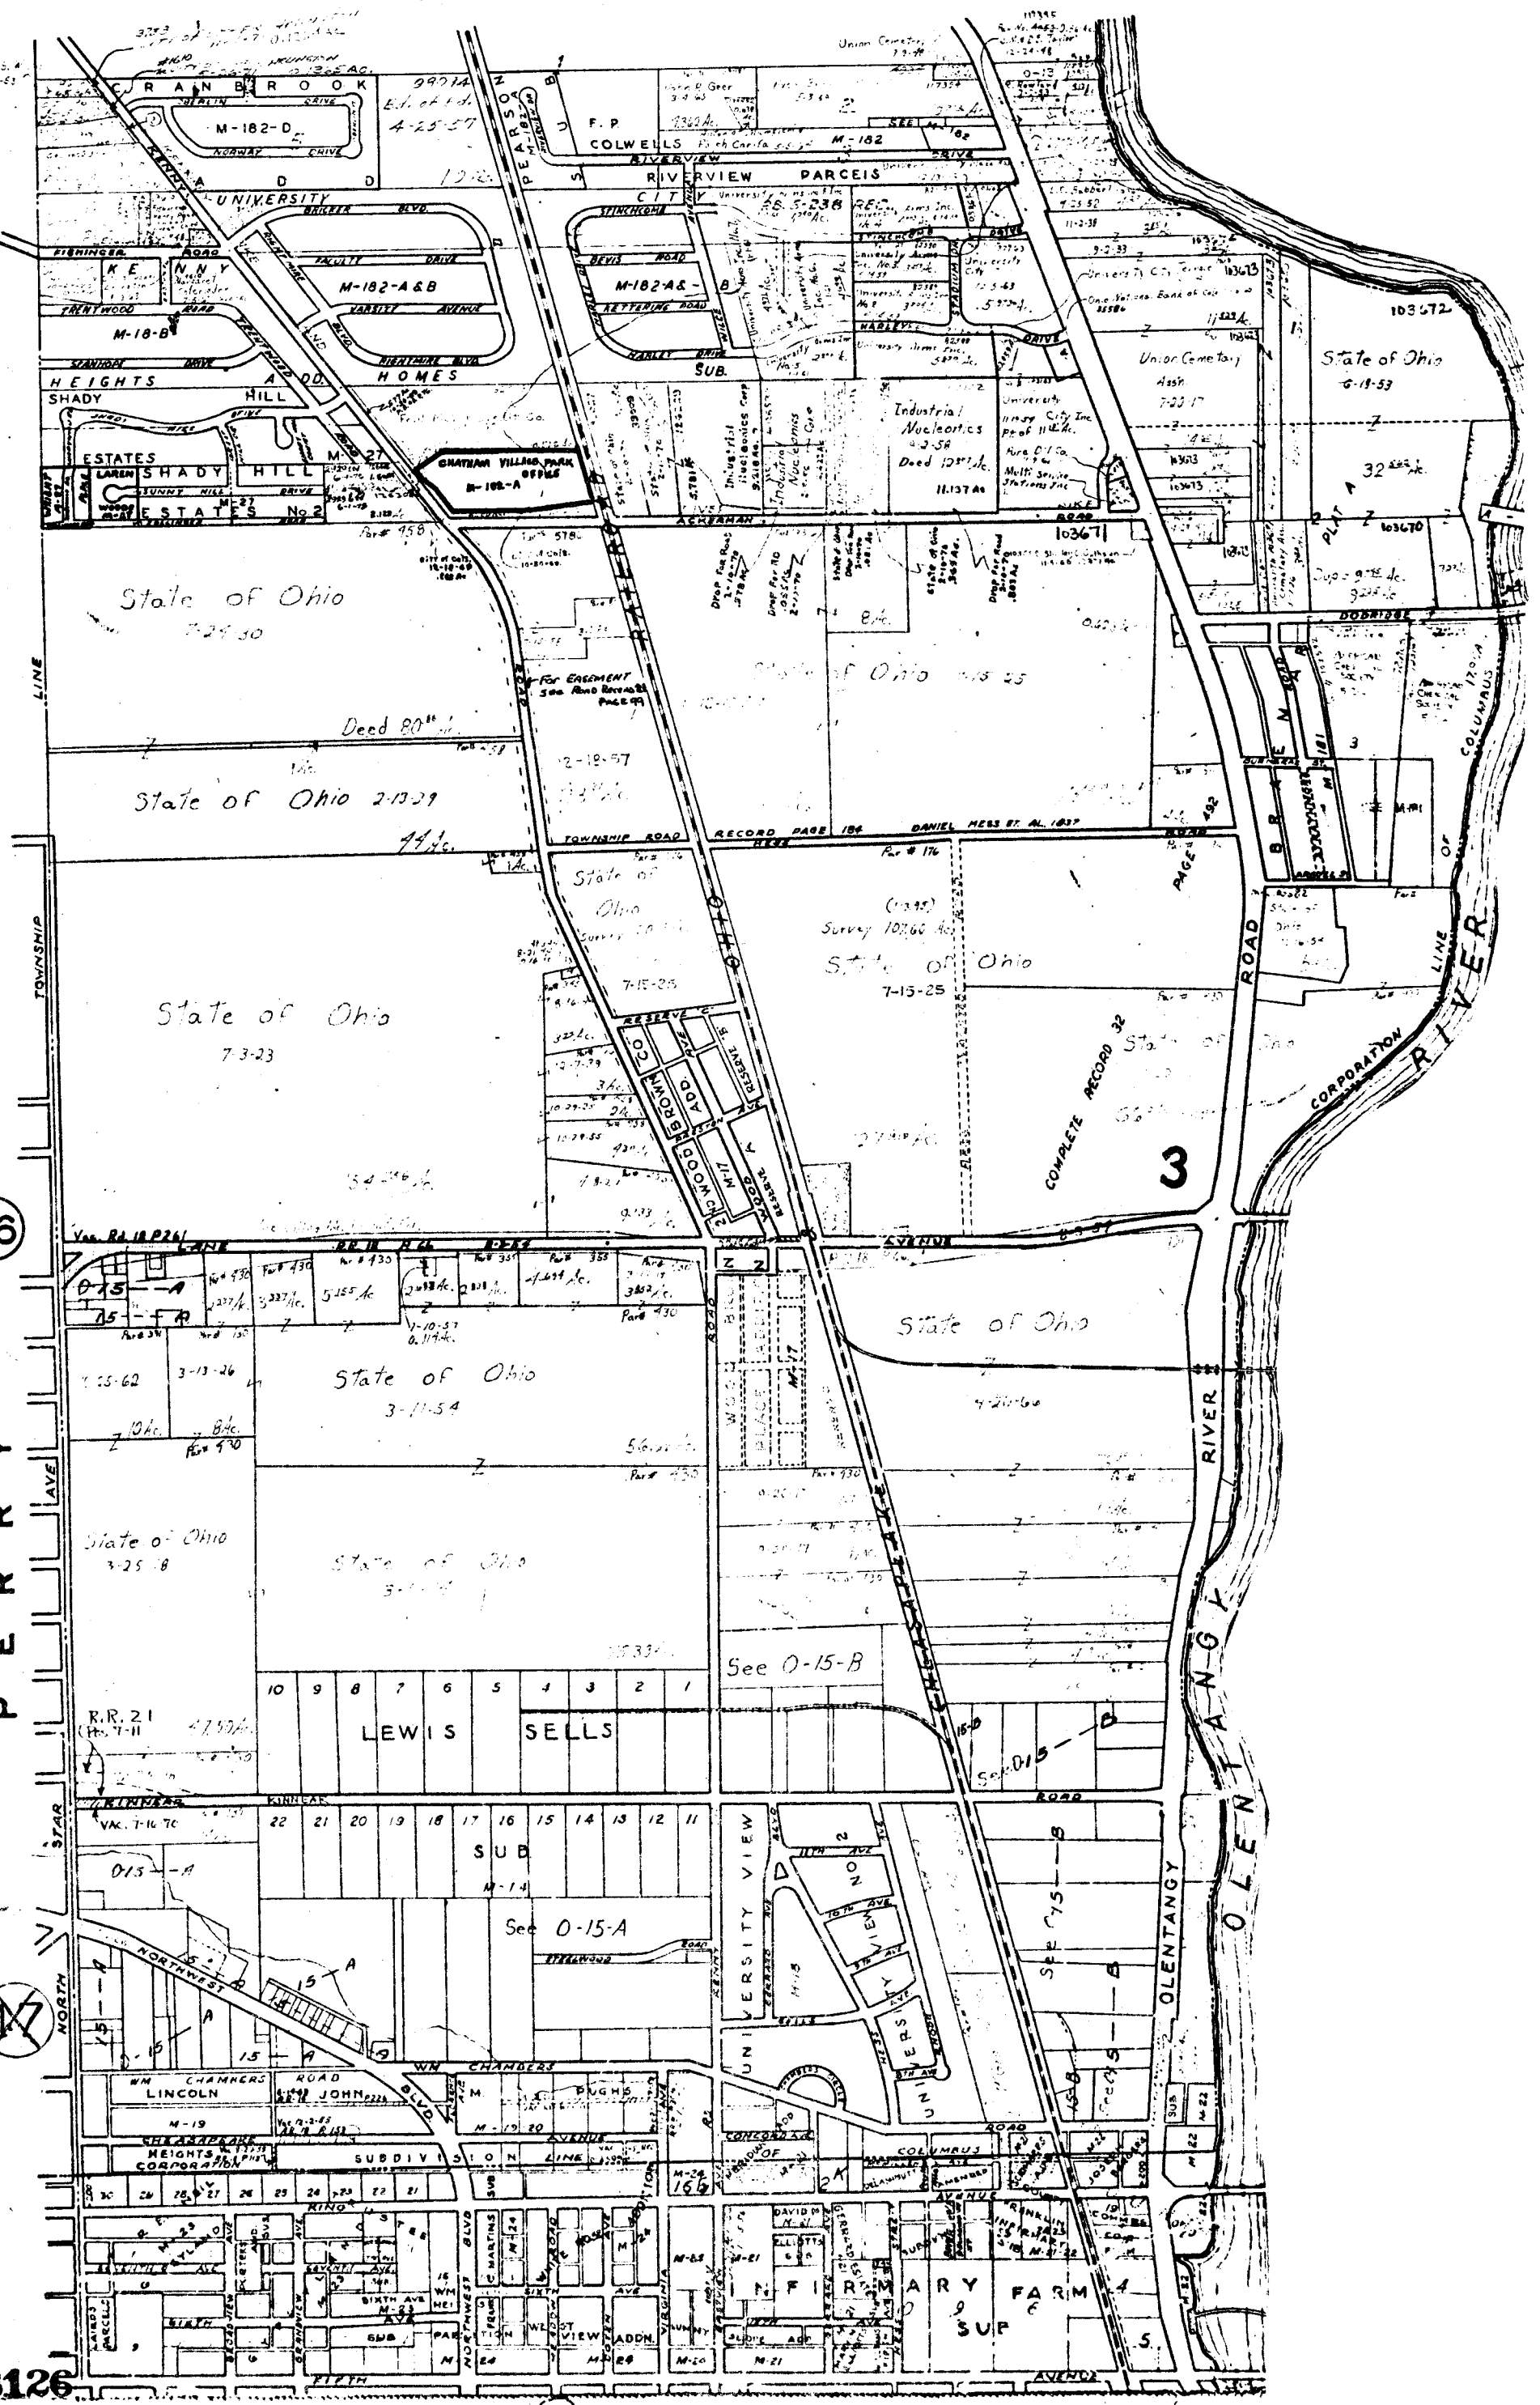

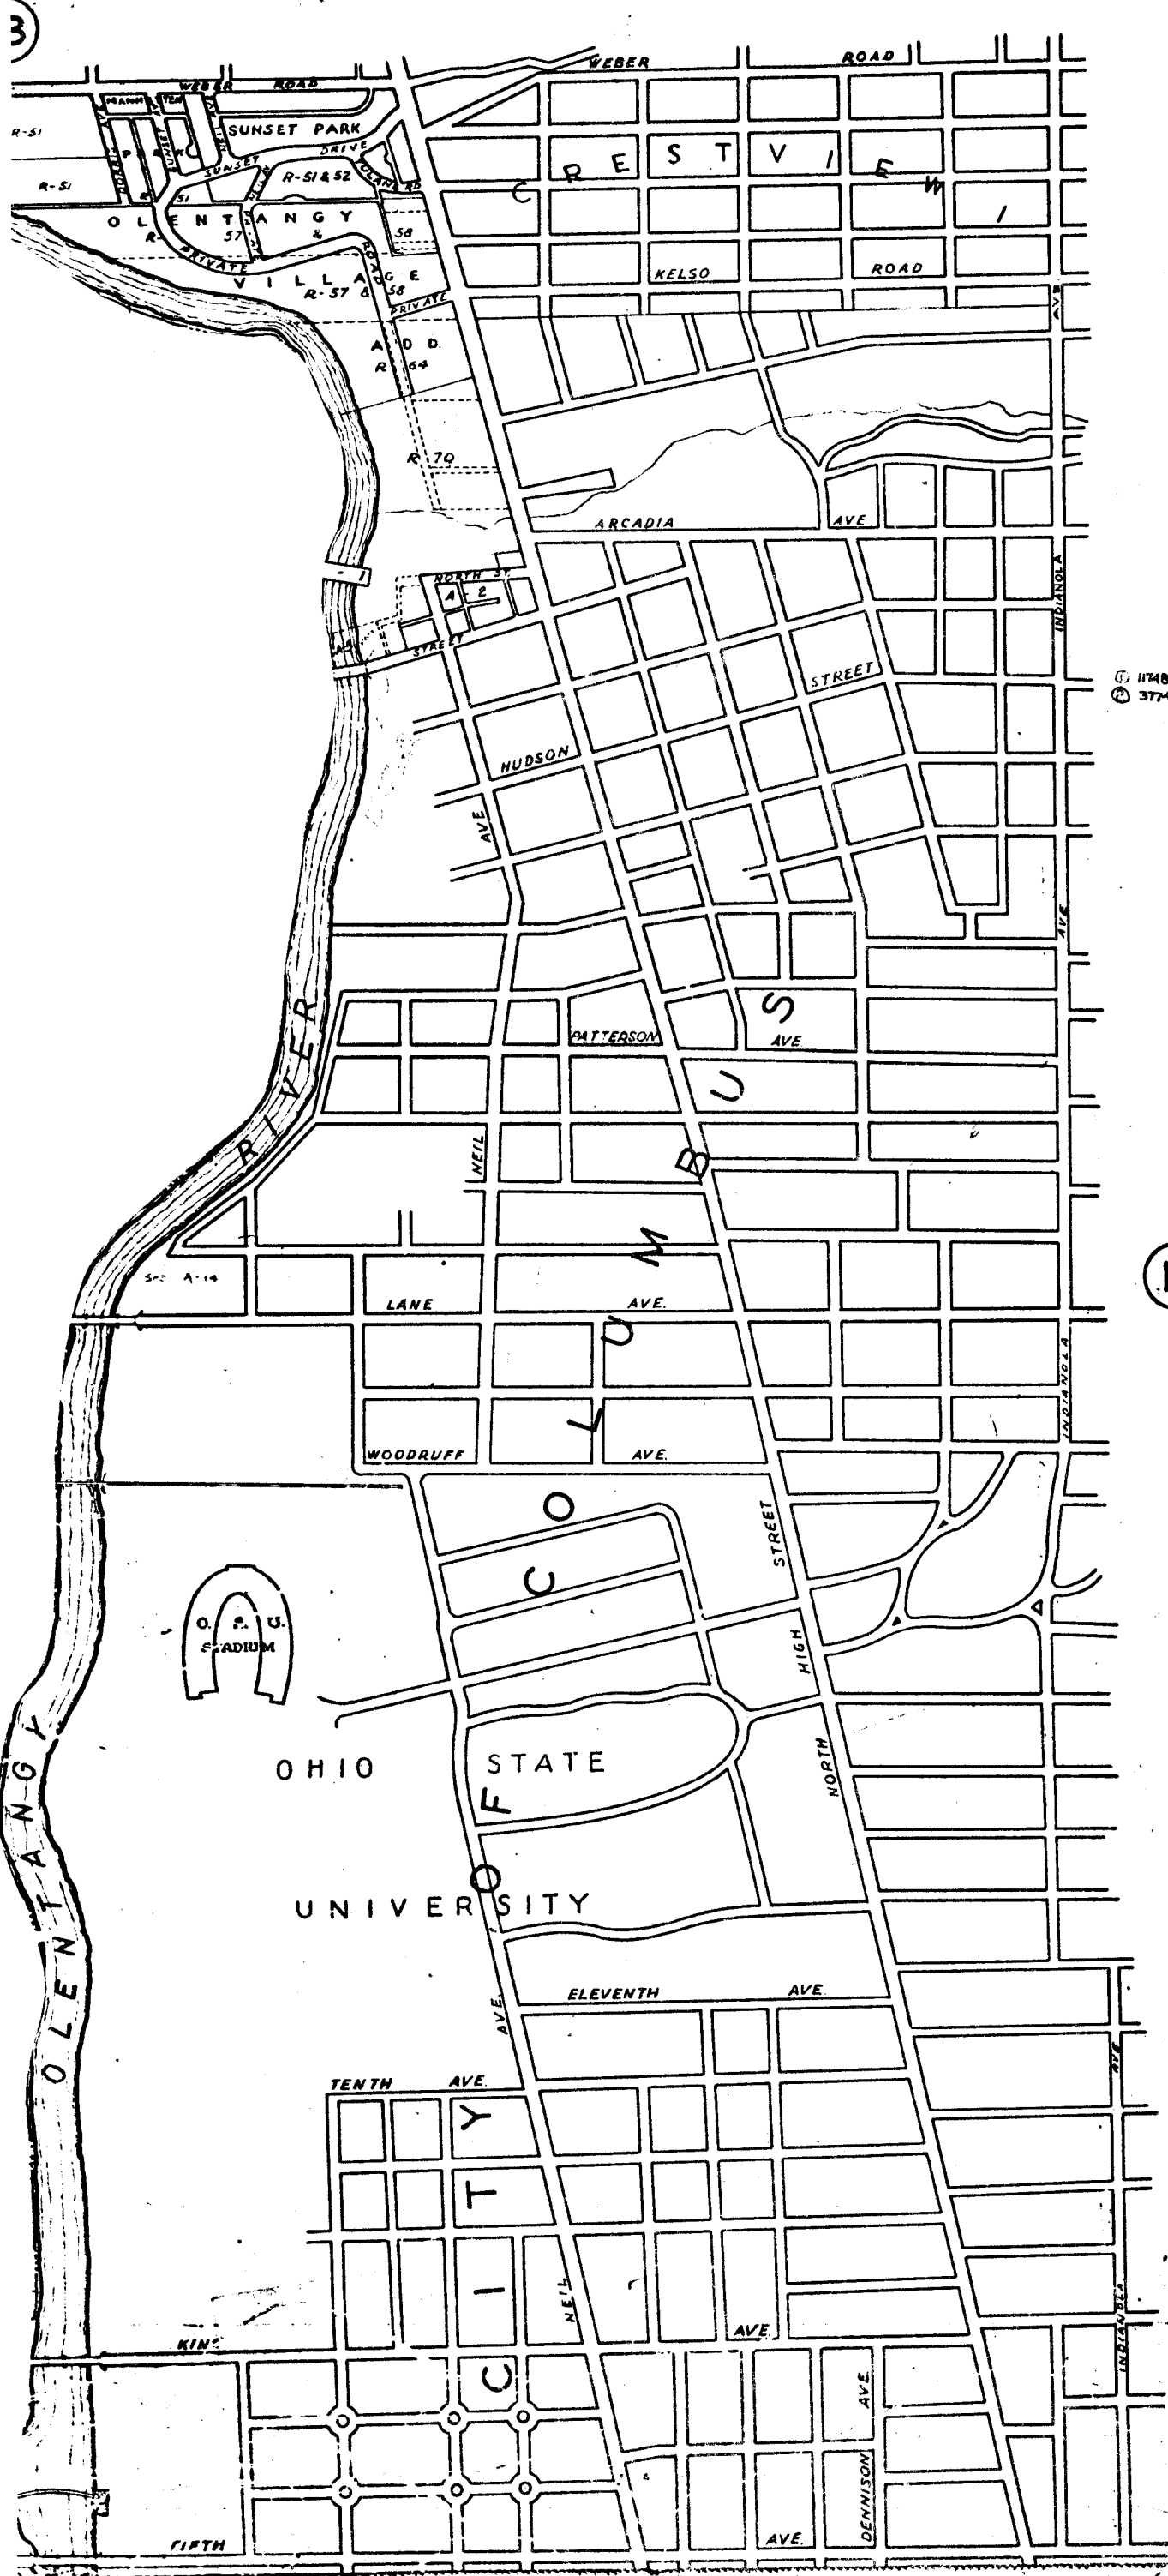

① 117489 JOHN MUTUAL LIFE INS CO 3-29-33 0.24 ACS.  
 ② 3774 CITY OF UPPER MERIDIAN (CT. CO. 231174) 3-21-72 0.1841 ACS.

16

**S.W. QR.**  
**CLINTON TP**  
**RANGE 18 TP.**  
 SCALE 1 INCH = 500 FT.