
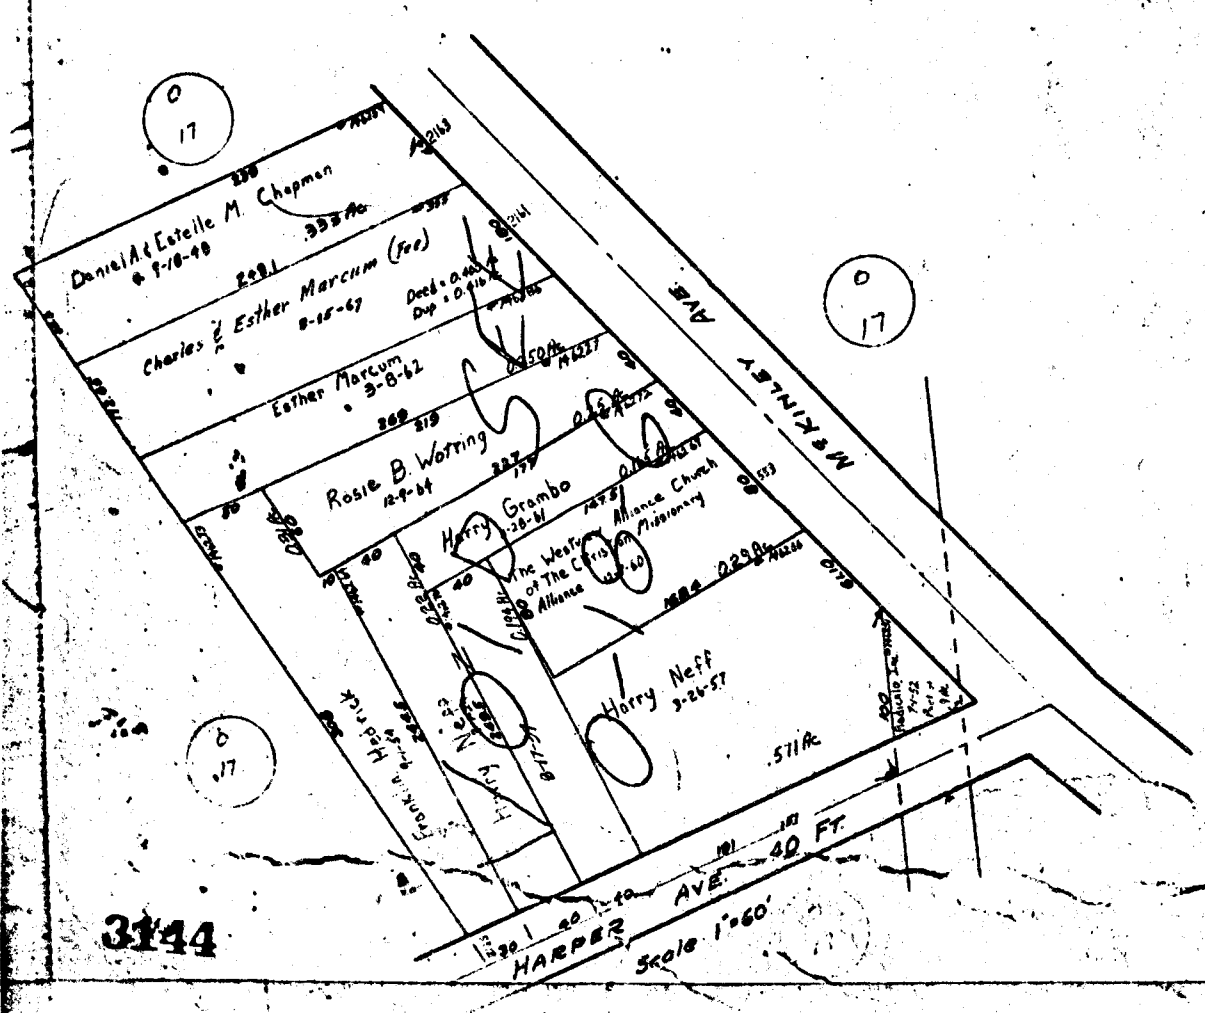


O-17-C

1500  
1600  
3200

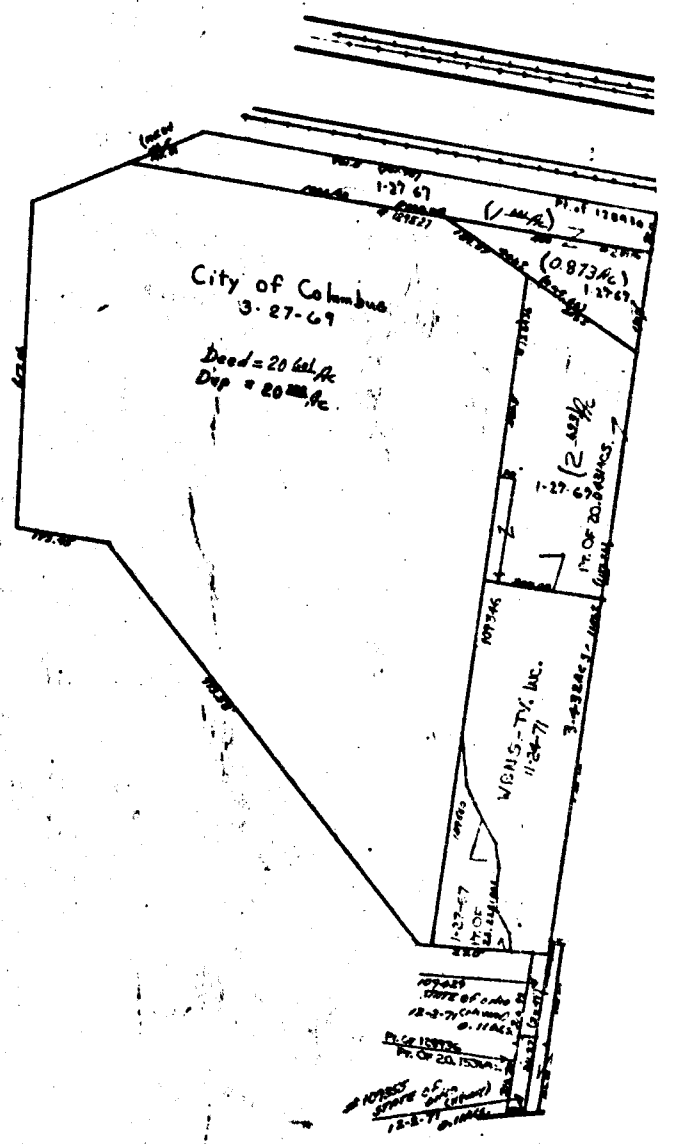


3144

HARPER AVE  
Scale 1"=60'

# FRANKLIN TWP.

M  
112

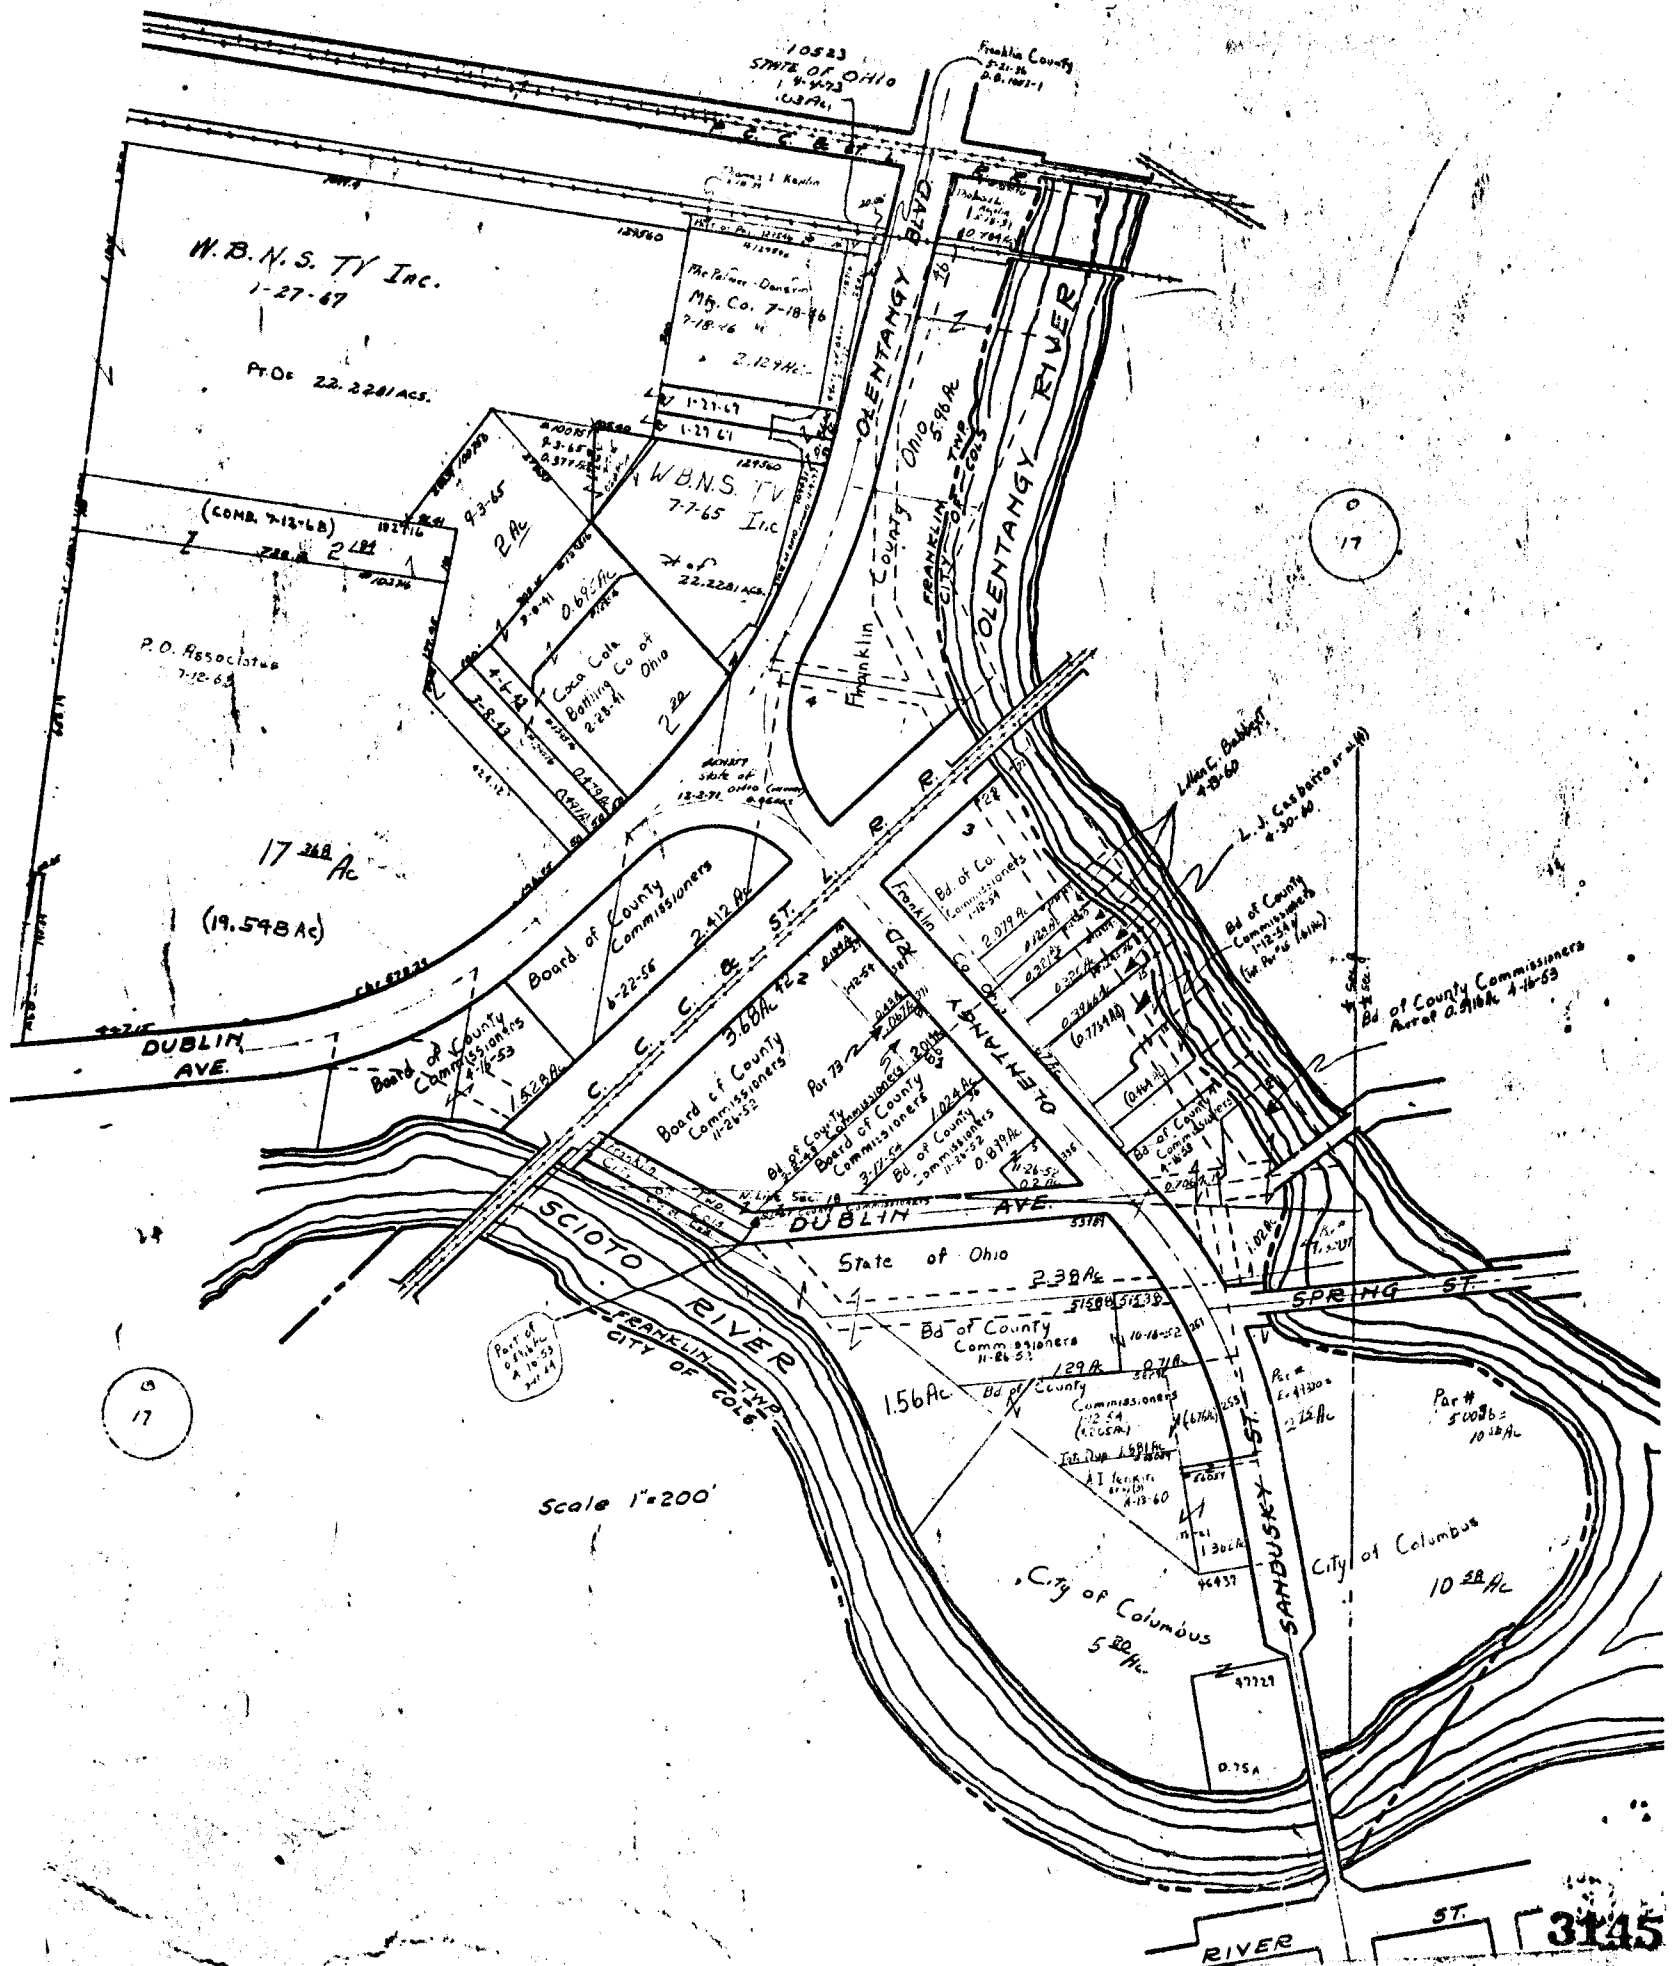

O  
17

O  
17