



FRANKLIN TWP

SCALE 1 IN. = 500 FT.

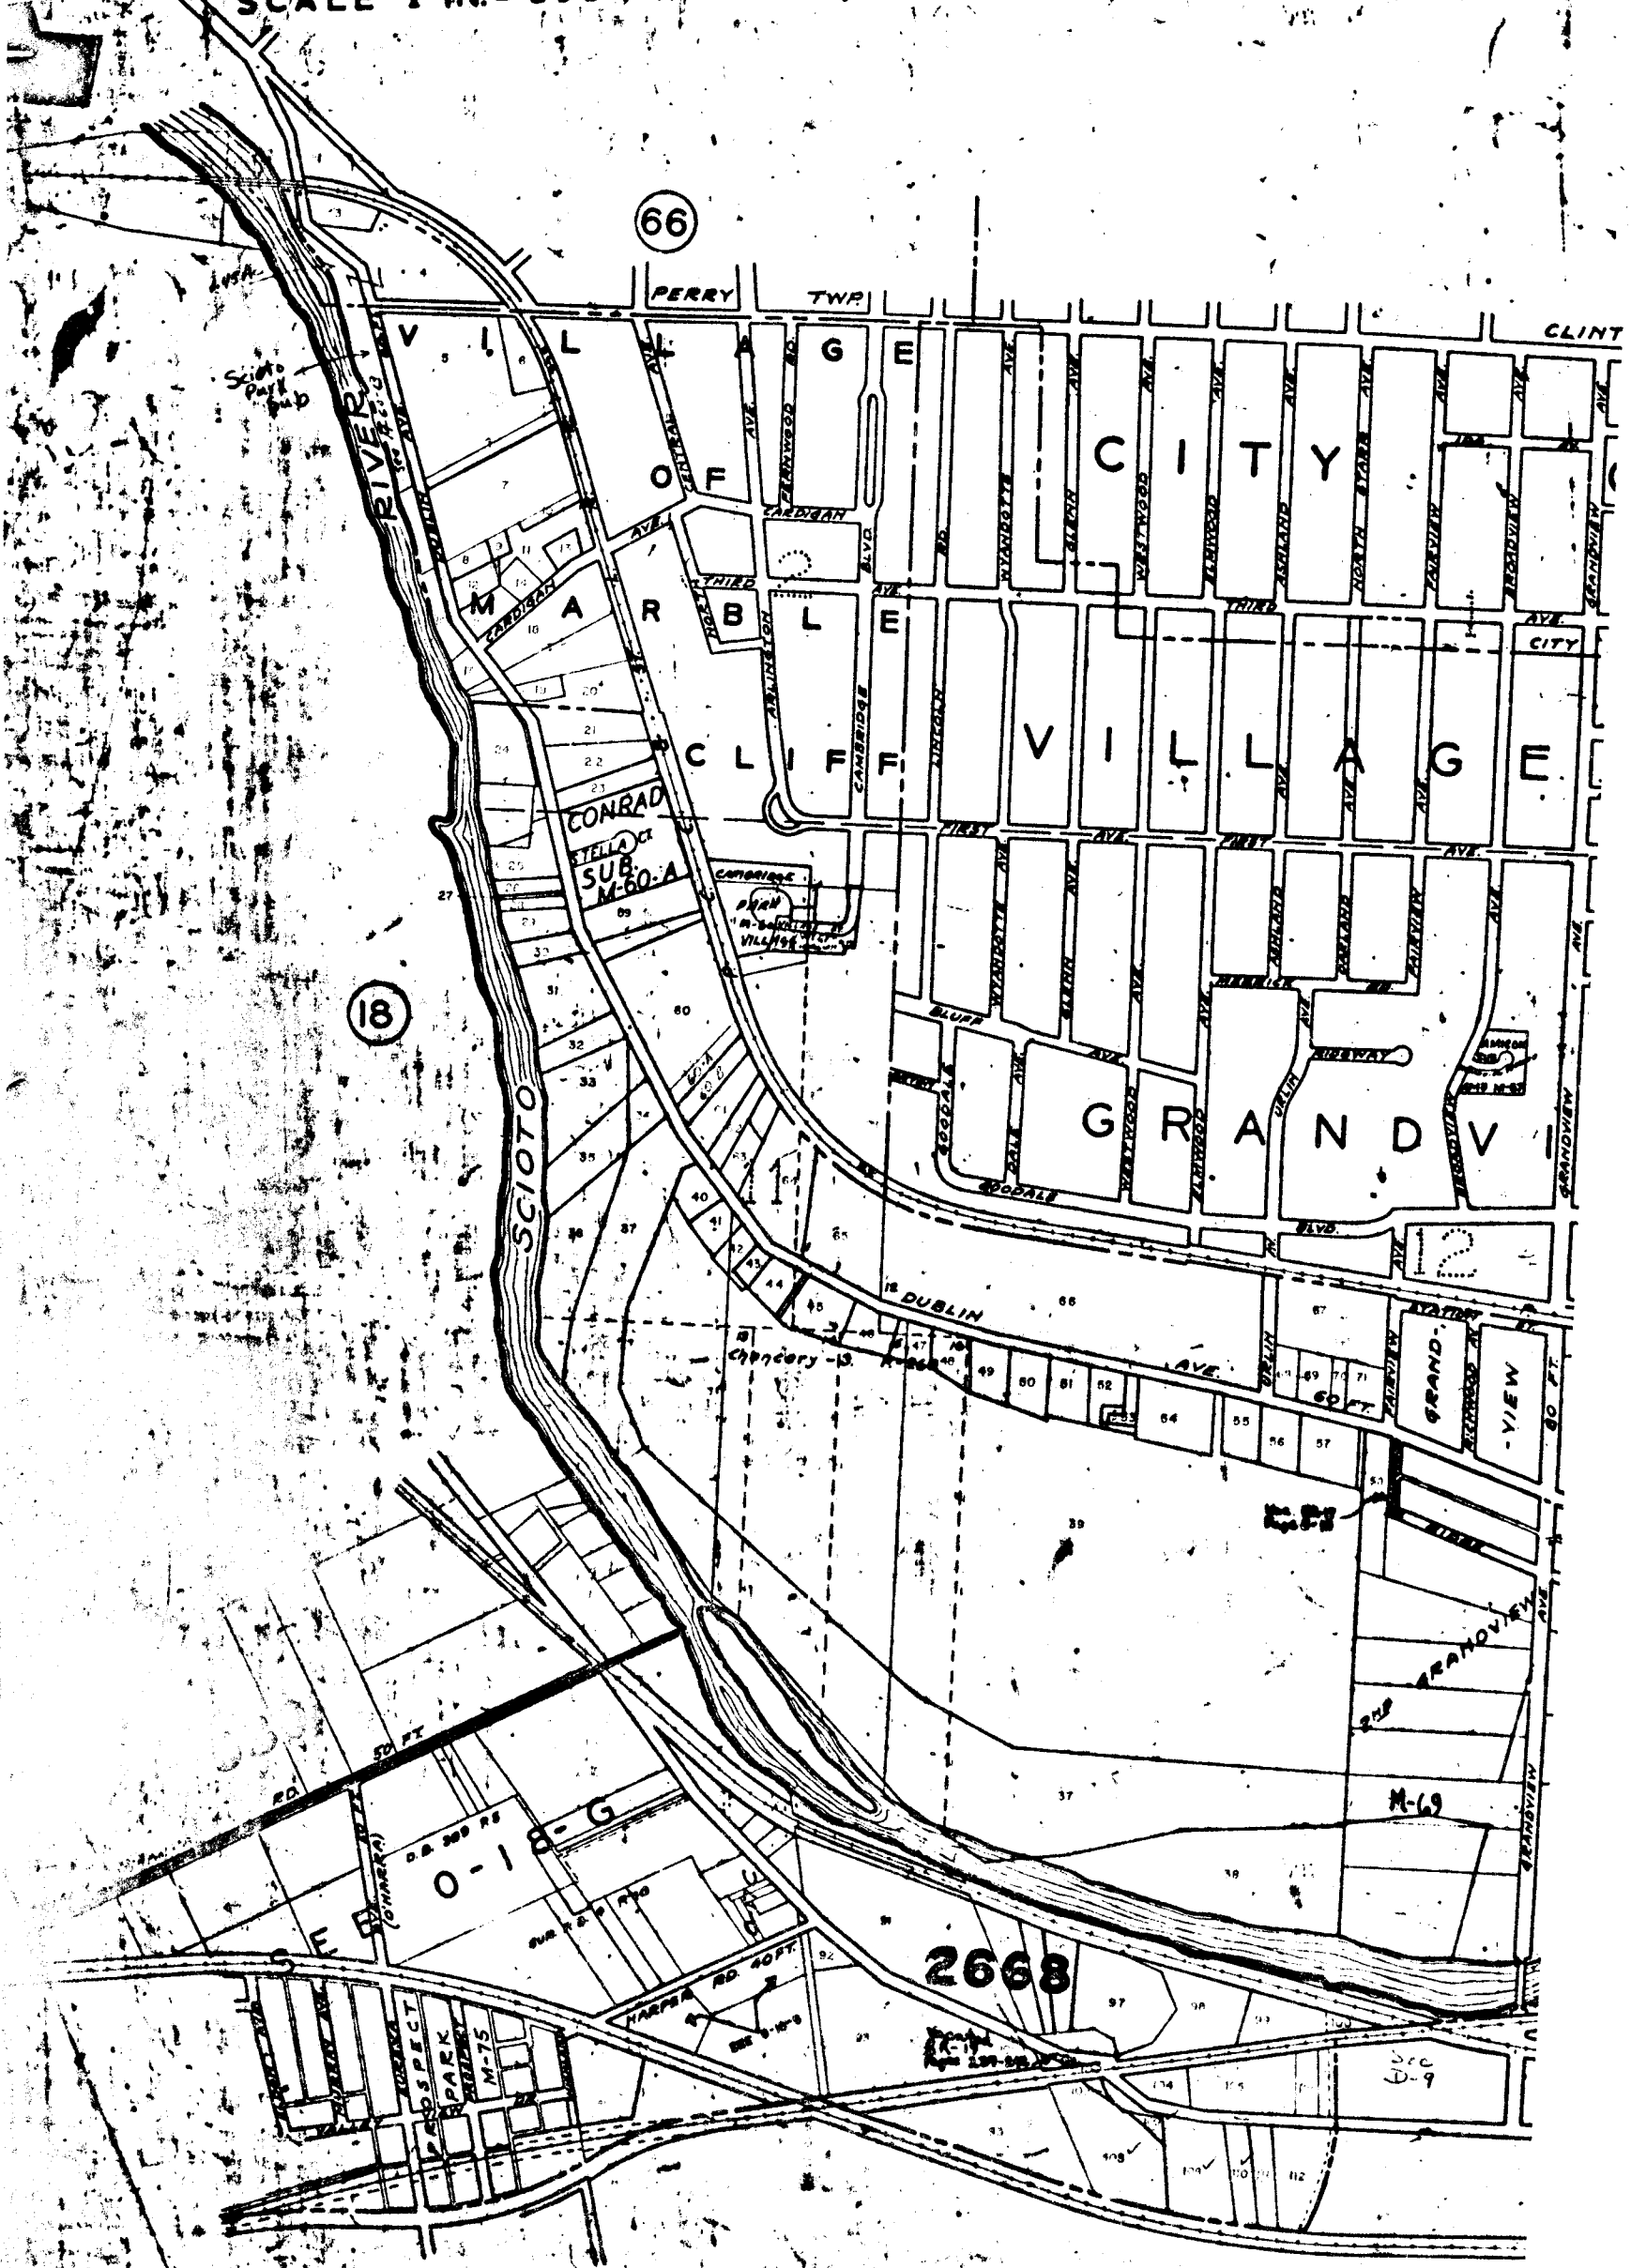

CITY OF COLUMBUS

15

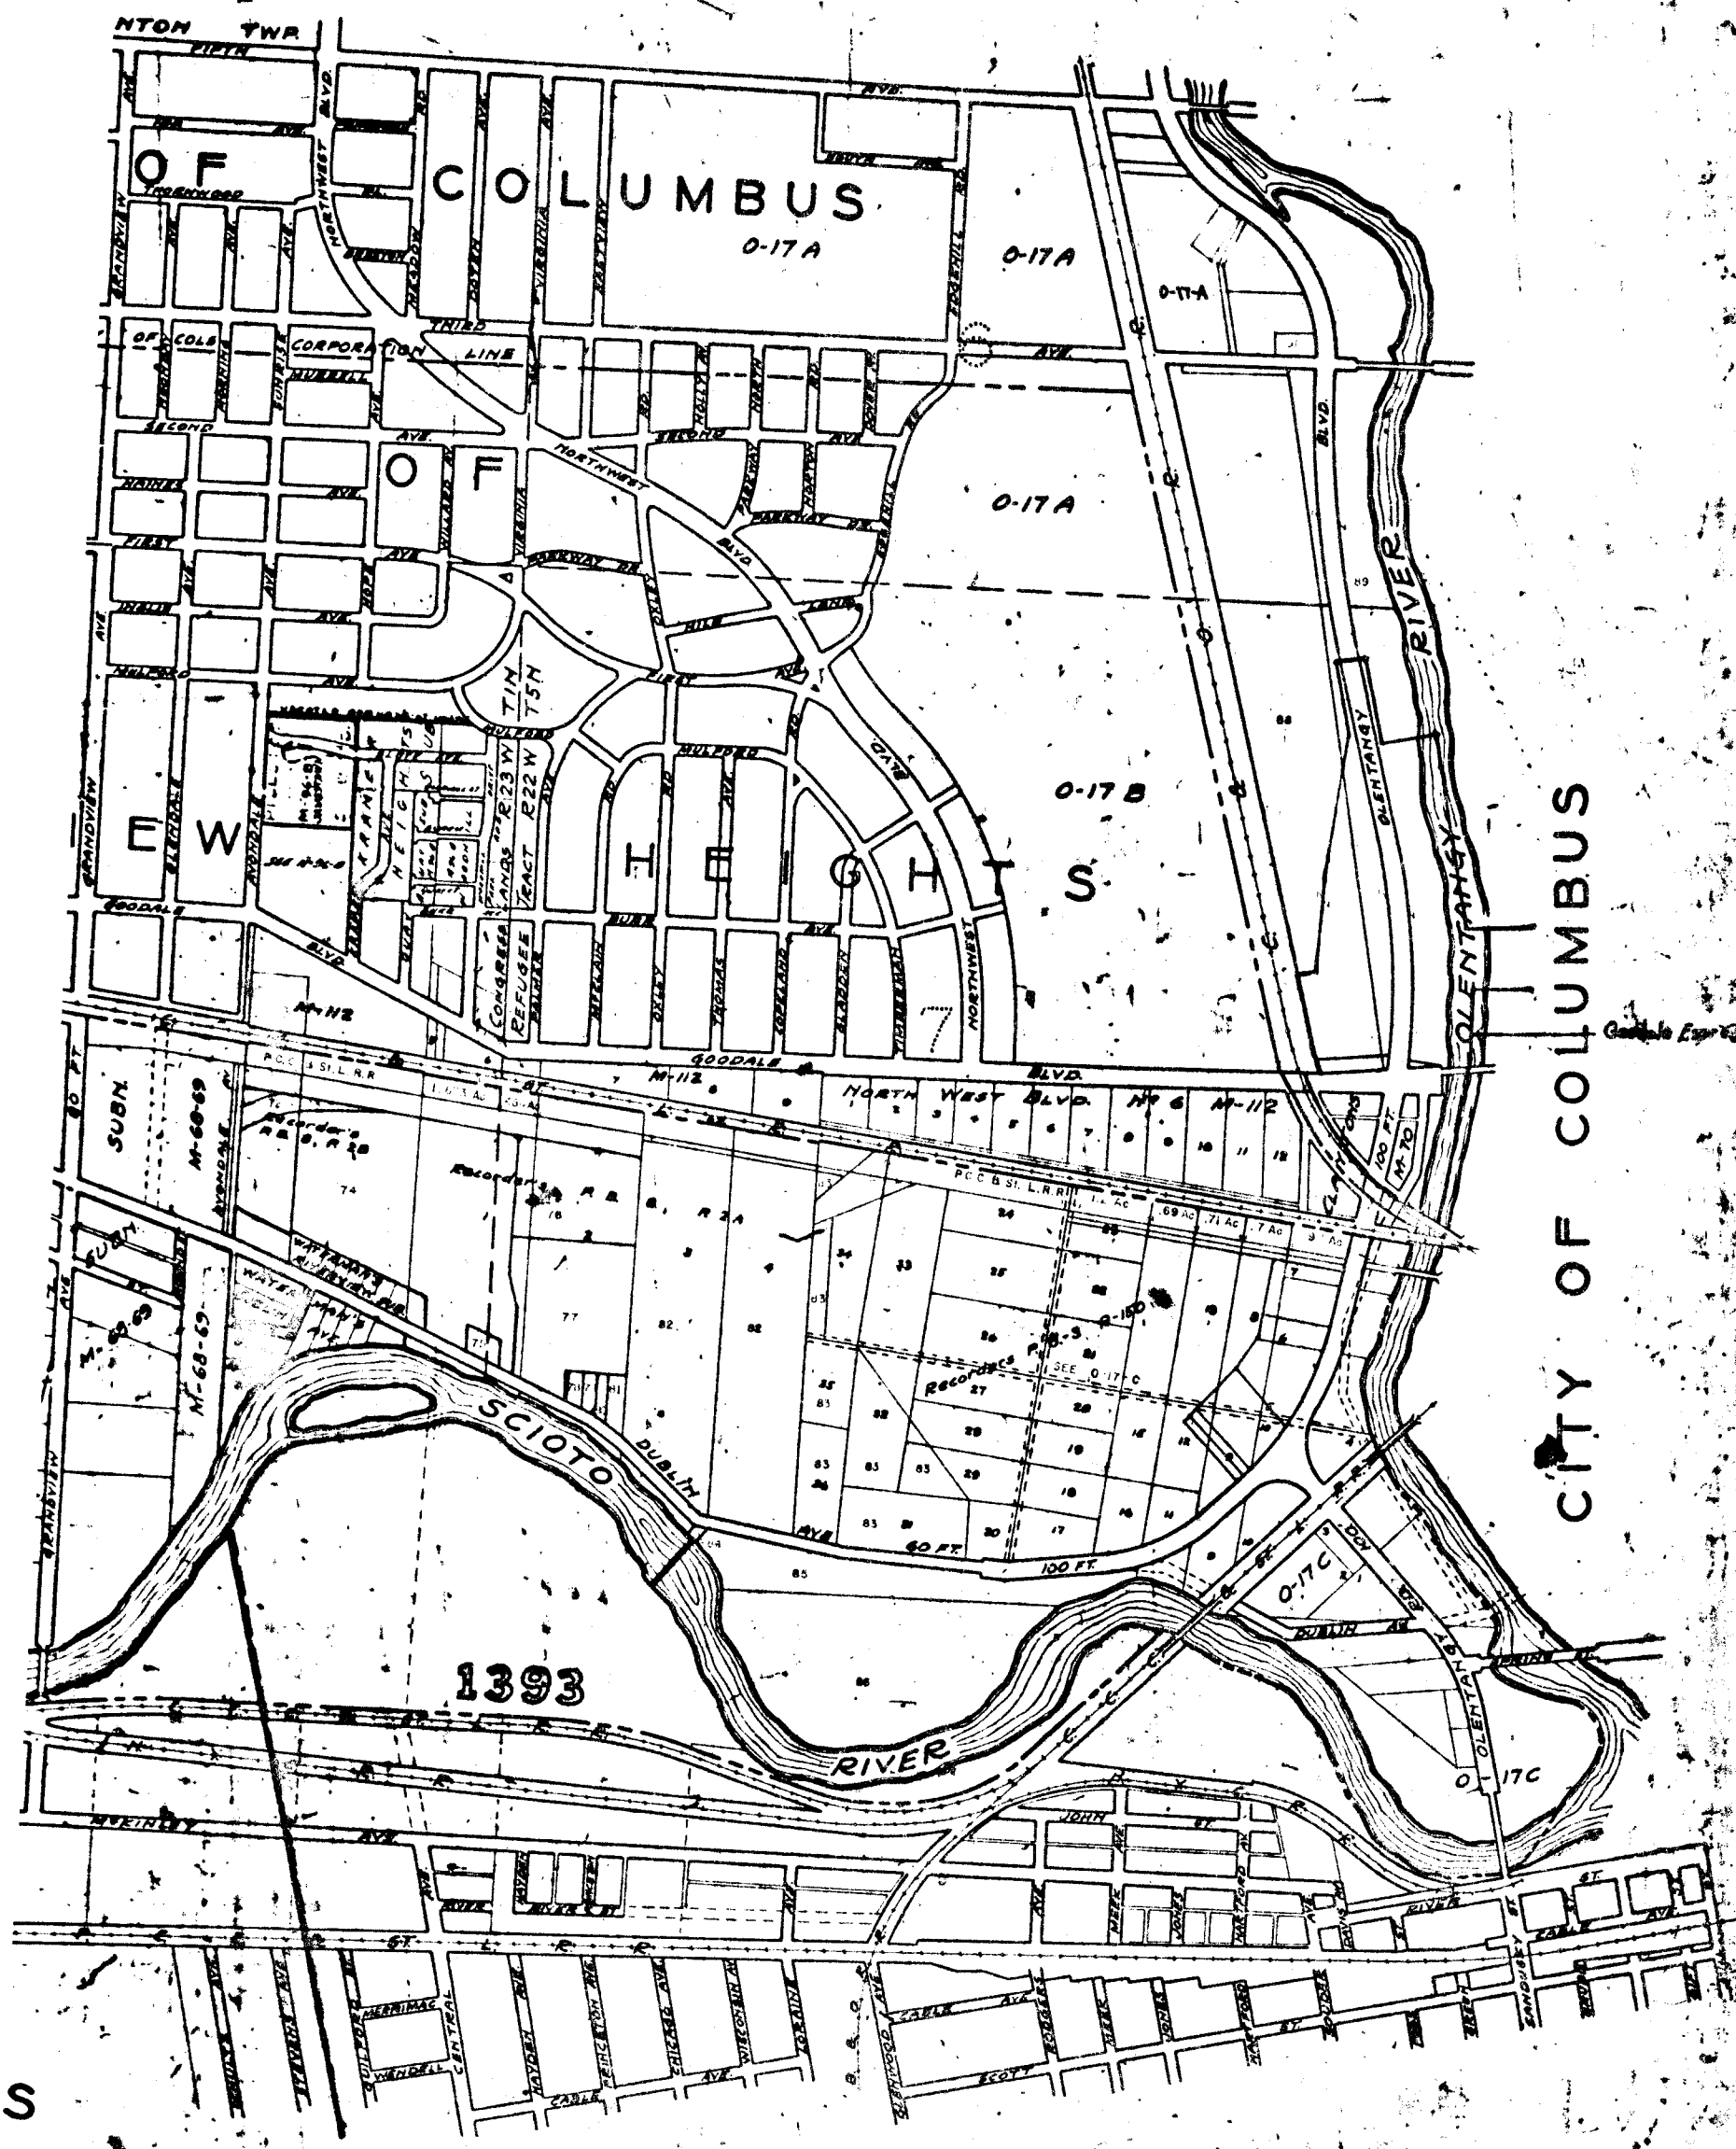

CITY OF COLUMBUS

Geologic Map