




SCALE 1"=200'

VMS  
TAXING DISTRICTS  
FRANKLIN TWP.

•• COLS.-SOUTHWESTERN SD  
•••• FRANKLIN TWP.-COLS.INDEPENDENT SD  
••• CITY OF COLUMBUS

1279

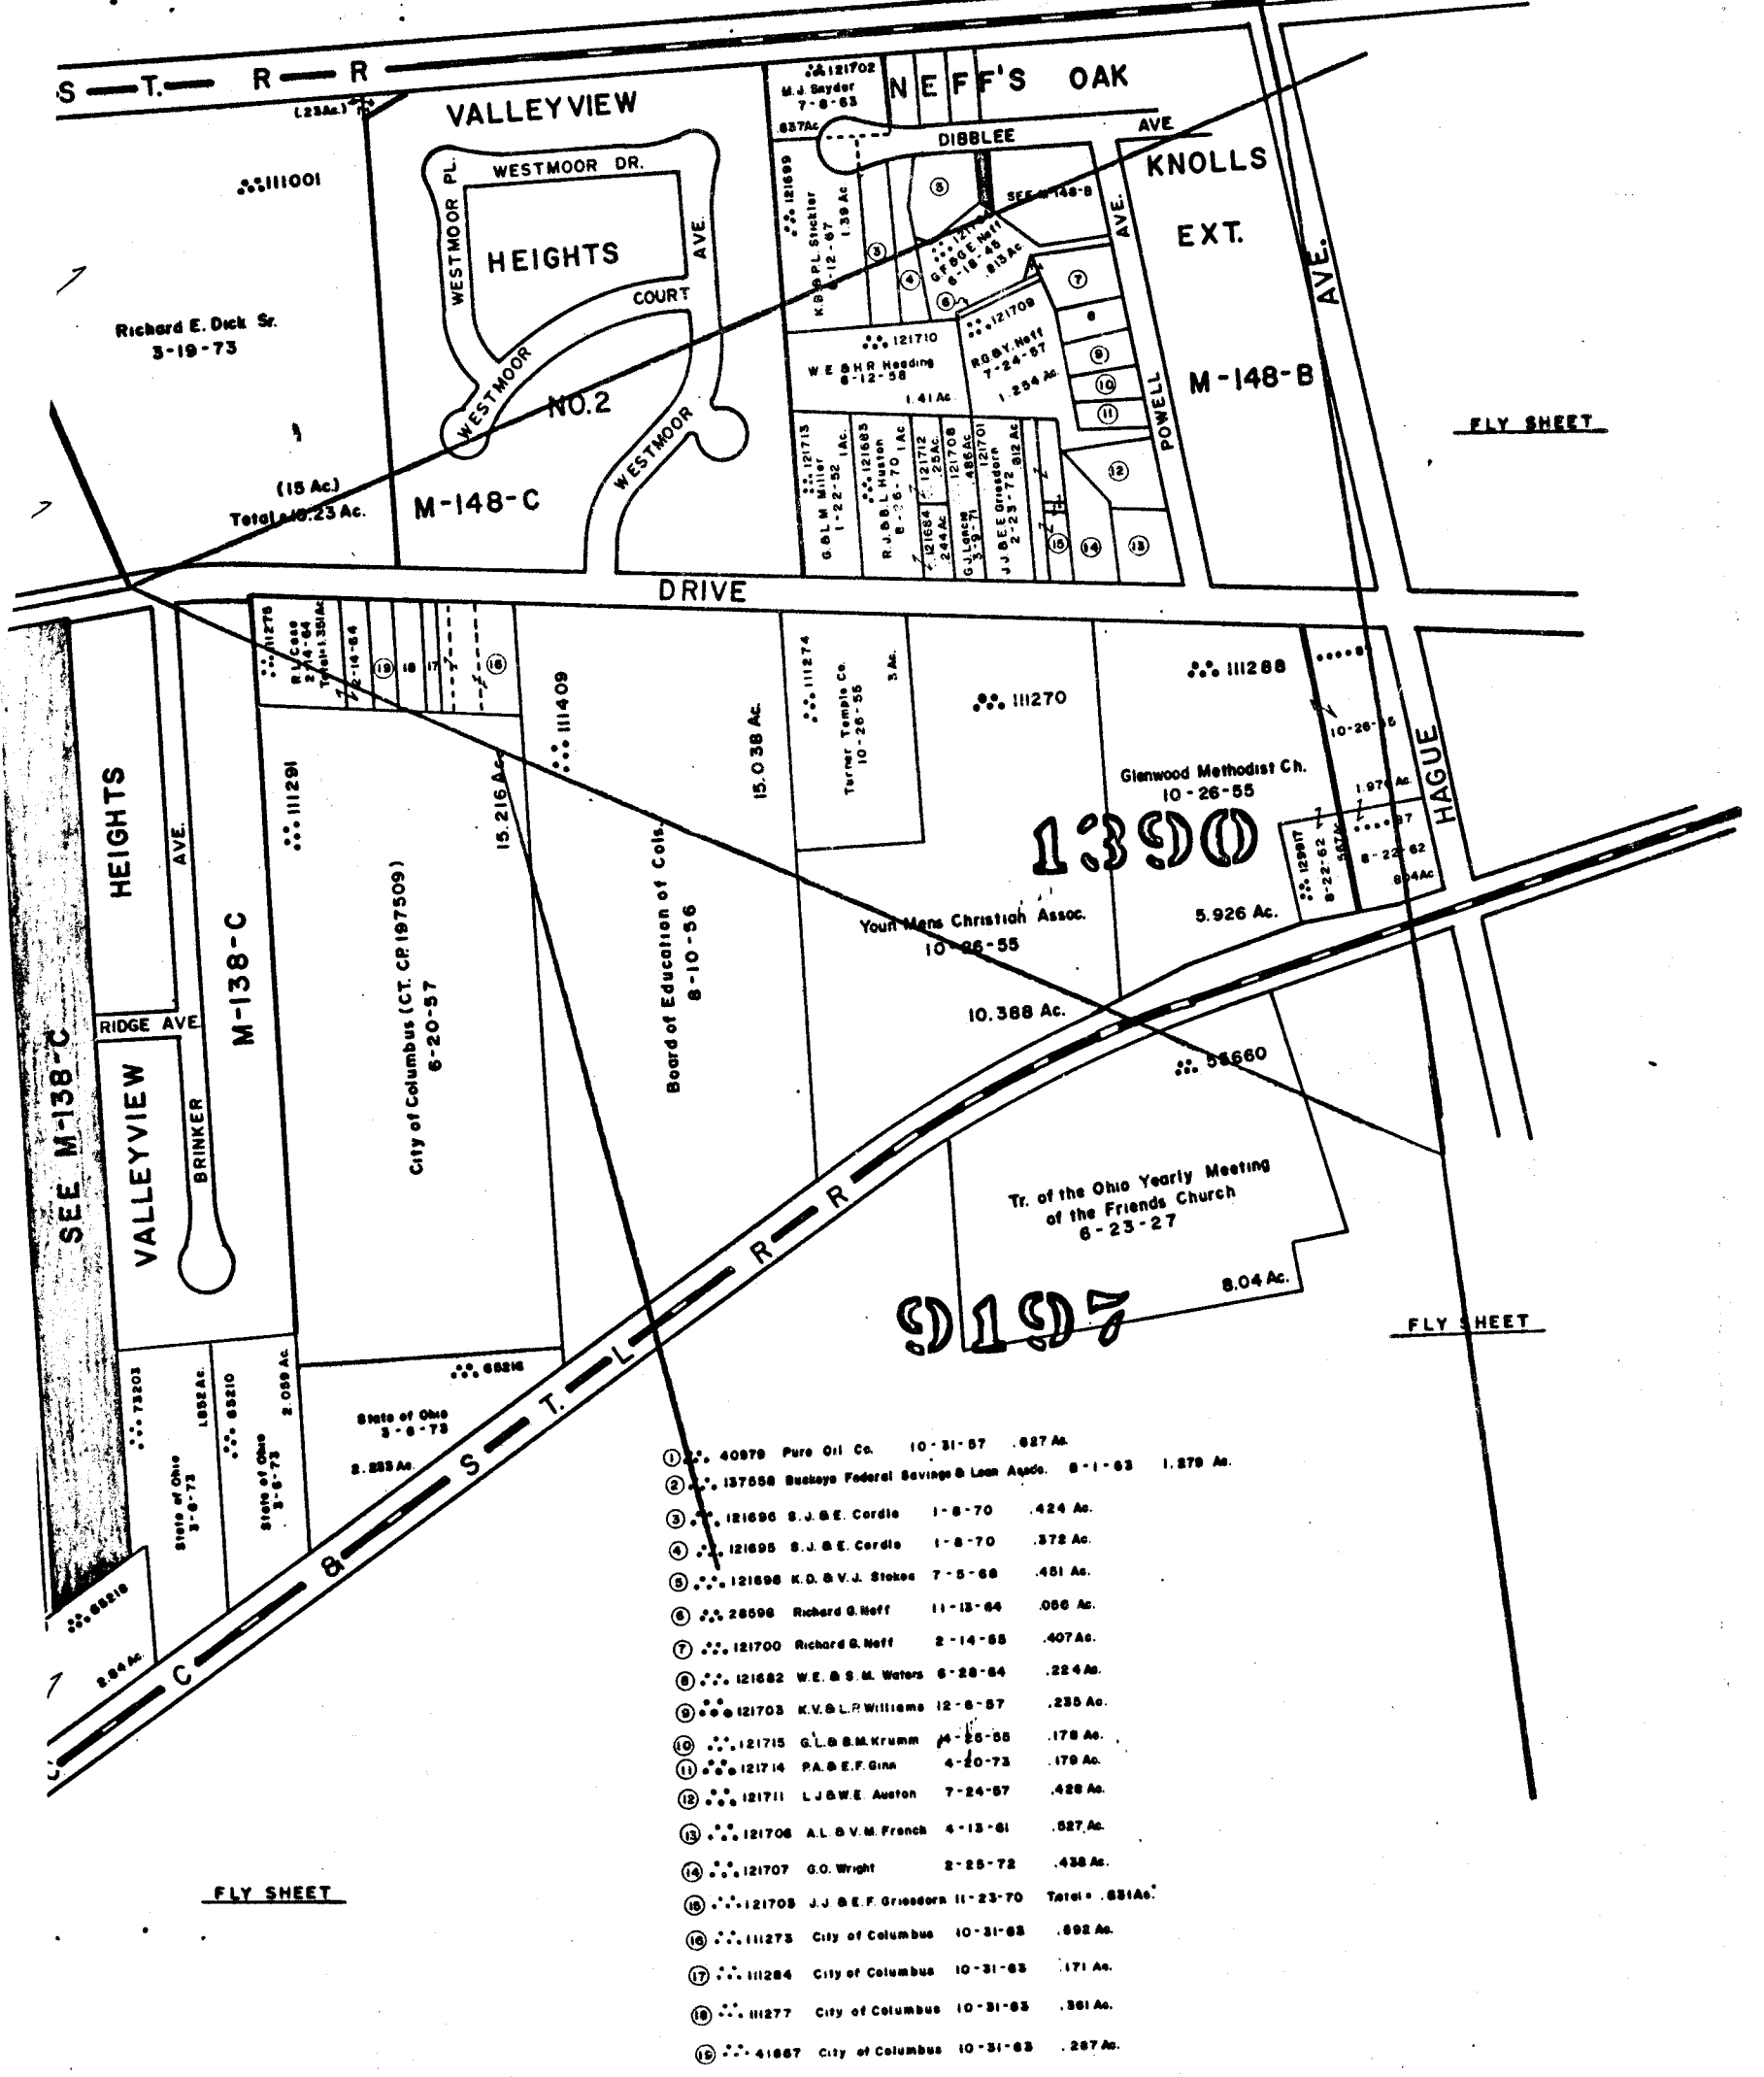

- ① •• 40878 Pure Oil Co. 10-31-57 .027 Ac.
- ② •• 137558 Bussayo Federal Savings & Loan Assn. 8-1-63 1.878 Ac.
- ③ •• 121696 S.J.B.E. Cordie 1-8-70 .424 Ac.
- ④ •• 121695 S.J.B.E. Cordie 1-8-70 .372 Ac.
- ⑤ •• 121698 K.D.B.V.J. Stokes 7-5-68 .451 Ac.
- ⑥ •• 28598 Richard G. Neff 11-13-64 .056 Ac.
- ⑦ •• 121700 Richard G. Neff 2-14-65 .407 Ac.
- ⑧ •• 121682 W.E.B.S.M. Waters 6-28-64 .224 Ac.
- ⑨ •• 121703 K.V.G.L.R. Williams 12-8-57 .235 Ac.
- ⑩ •• 121715 G.L.B.S.M. Krumm 4-25-55 .178 Ac.
- ⑪ •• 121714 P.A.B.E.F. Ginn 4-20-73 .179 Ac.
- ⑫ •• 121711 L.J.B.W.E. Auston 7-24-57 .428 Ac.
- ⑬ •• 121708 A.L.B.V.M. French 4-13-61 .527 Ac.
- ⑭ •• 121707 G.O. Wright 2-25-72 .438 Ac.
- ⑮ •• 121705 J.J.B.E.F. Griesdorn 11-23-70 Total = .651 Ac.
- ⑯ •• 111273 City of Columbus 10-31-63 .692 Ac.
- ⑰ •• 111284 City of Columbus 10-31-63 .171 Ac.
- ⑱ •• 111277 City of Columbus 10-31-63 .361 Ac.
- ⑲ •• 41887 City of Columbus 10-31-63 .287 Ac.

FLY SHEET

FLY SHEET

US 40

3167  
O-19-B