



PLEASANT TWP. R. 98

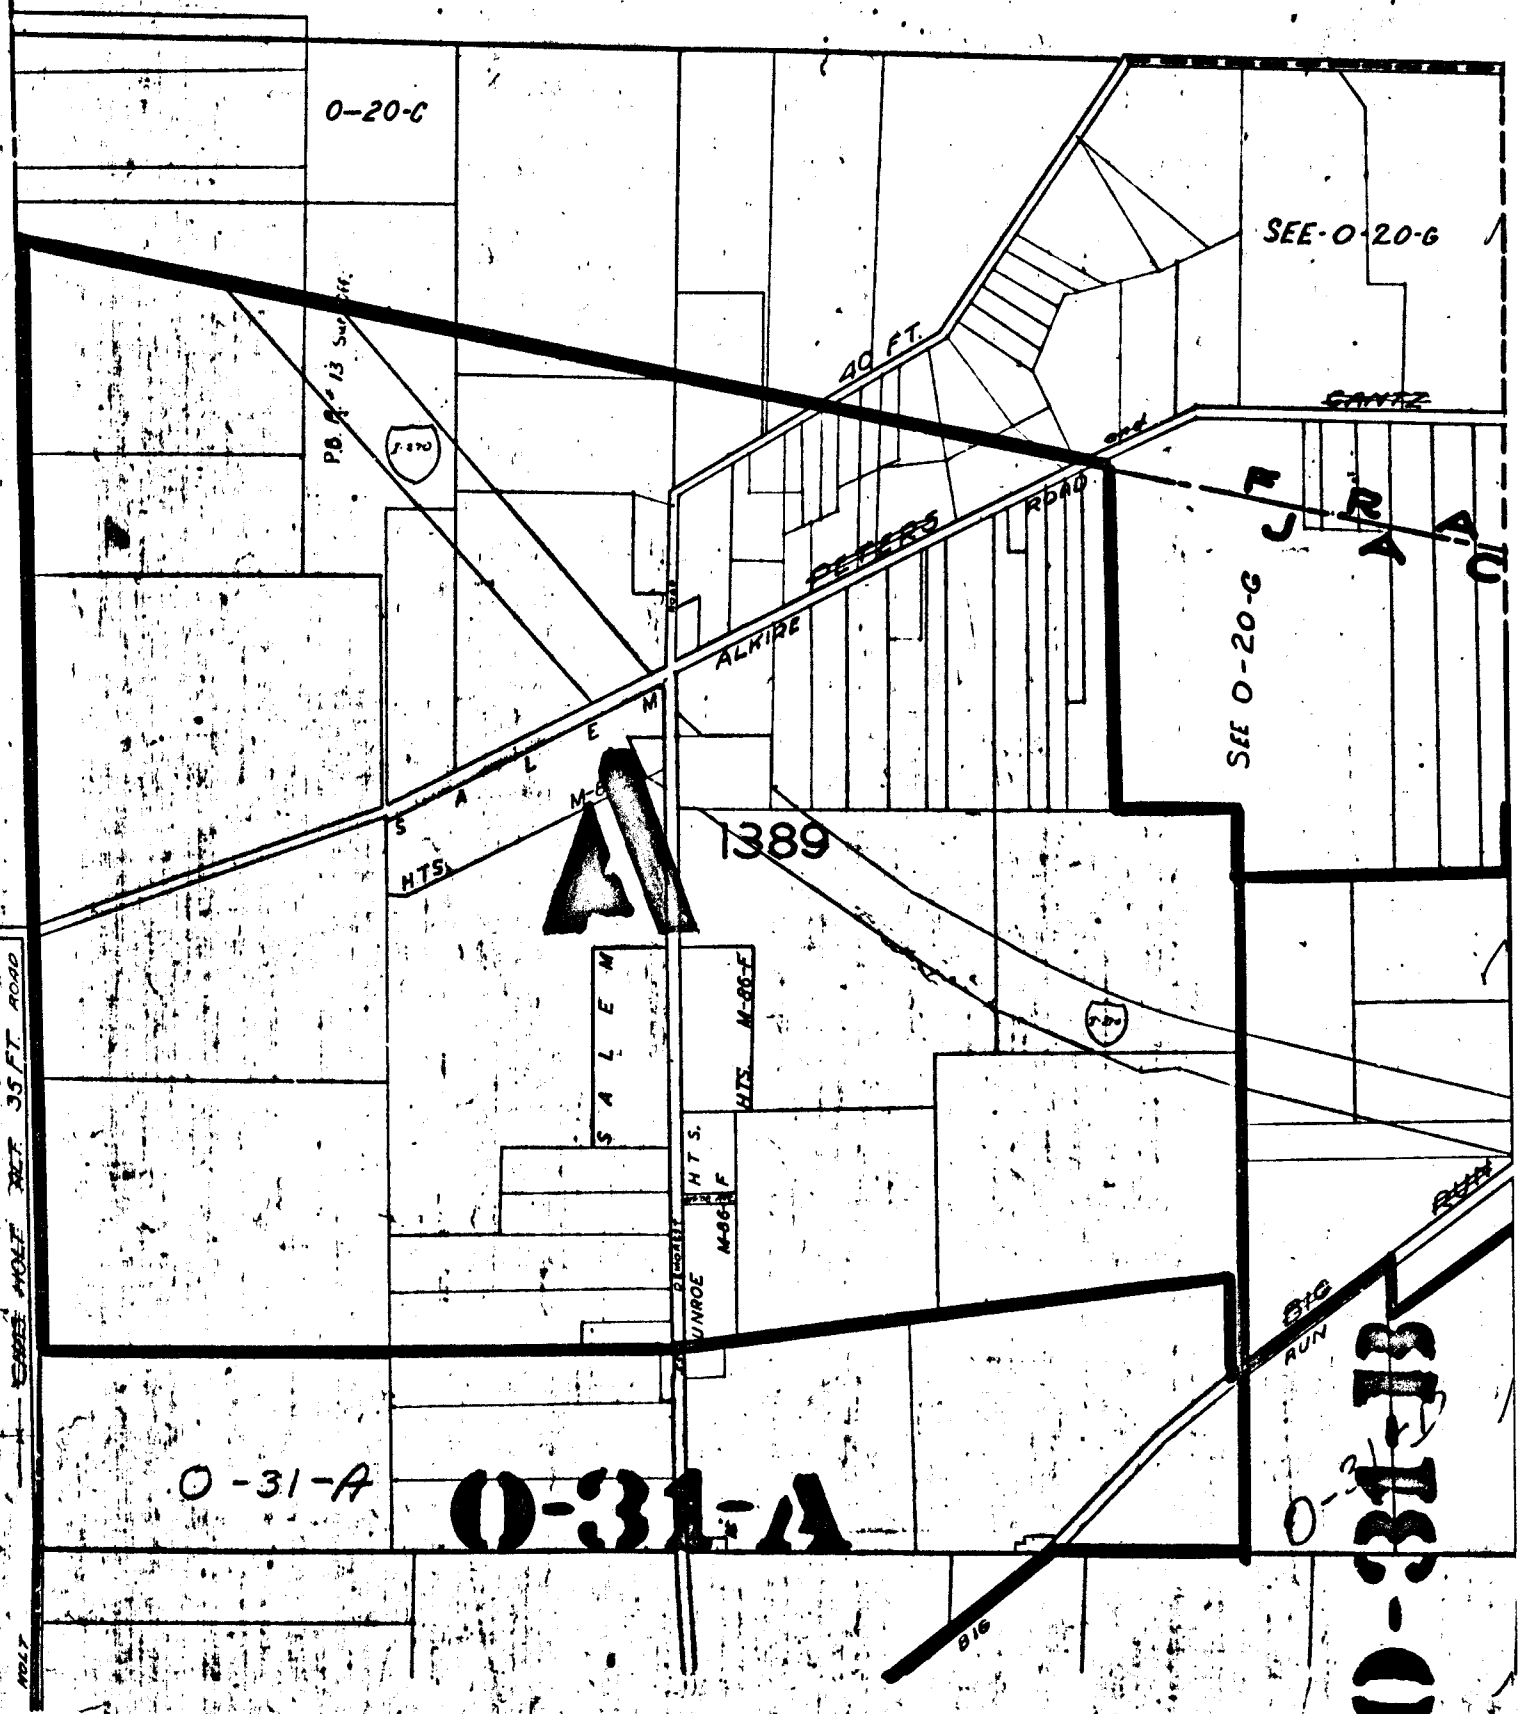

JACKSON TWP.

Scale 1 in = 500 Ft.

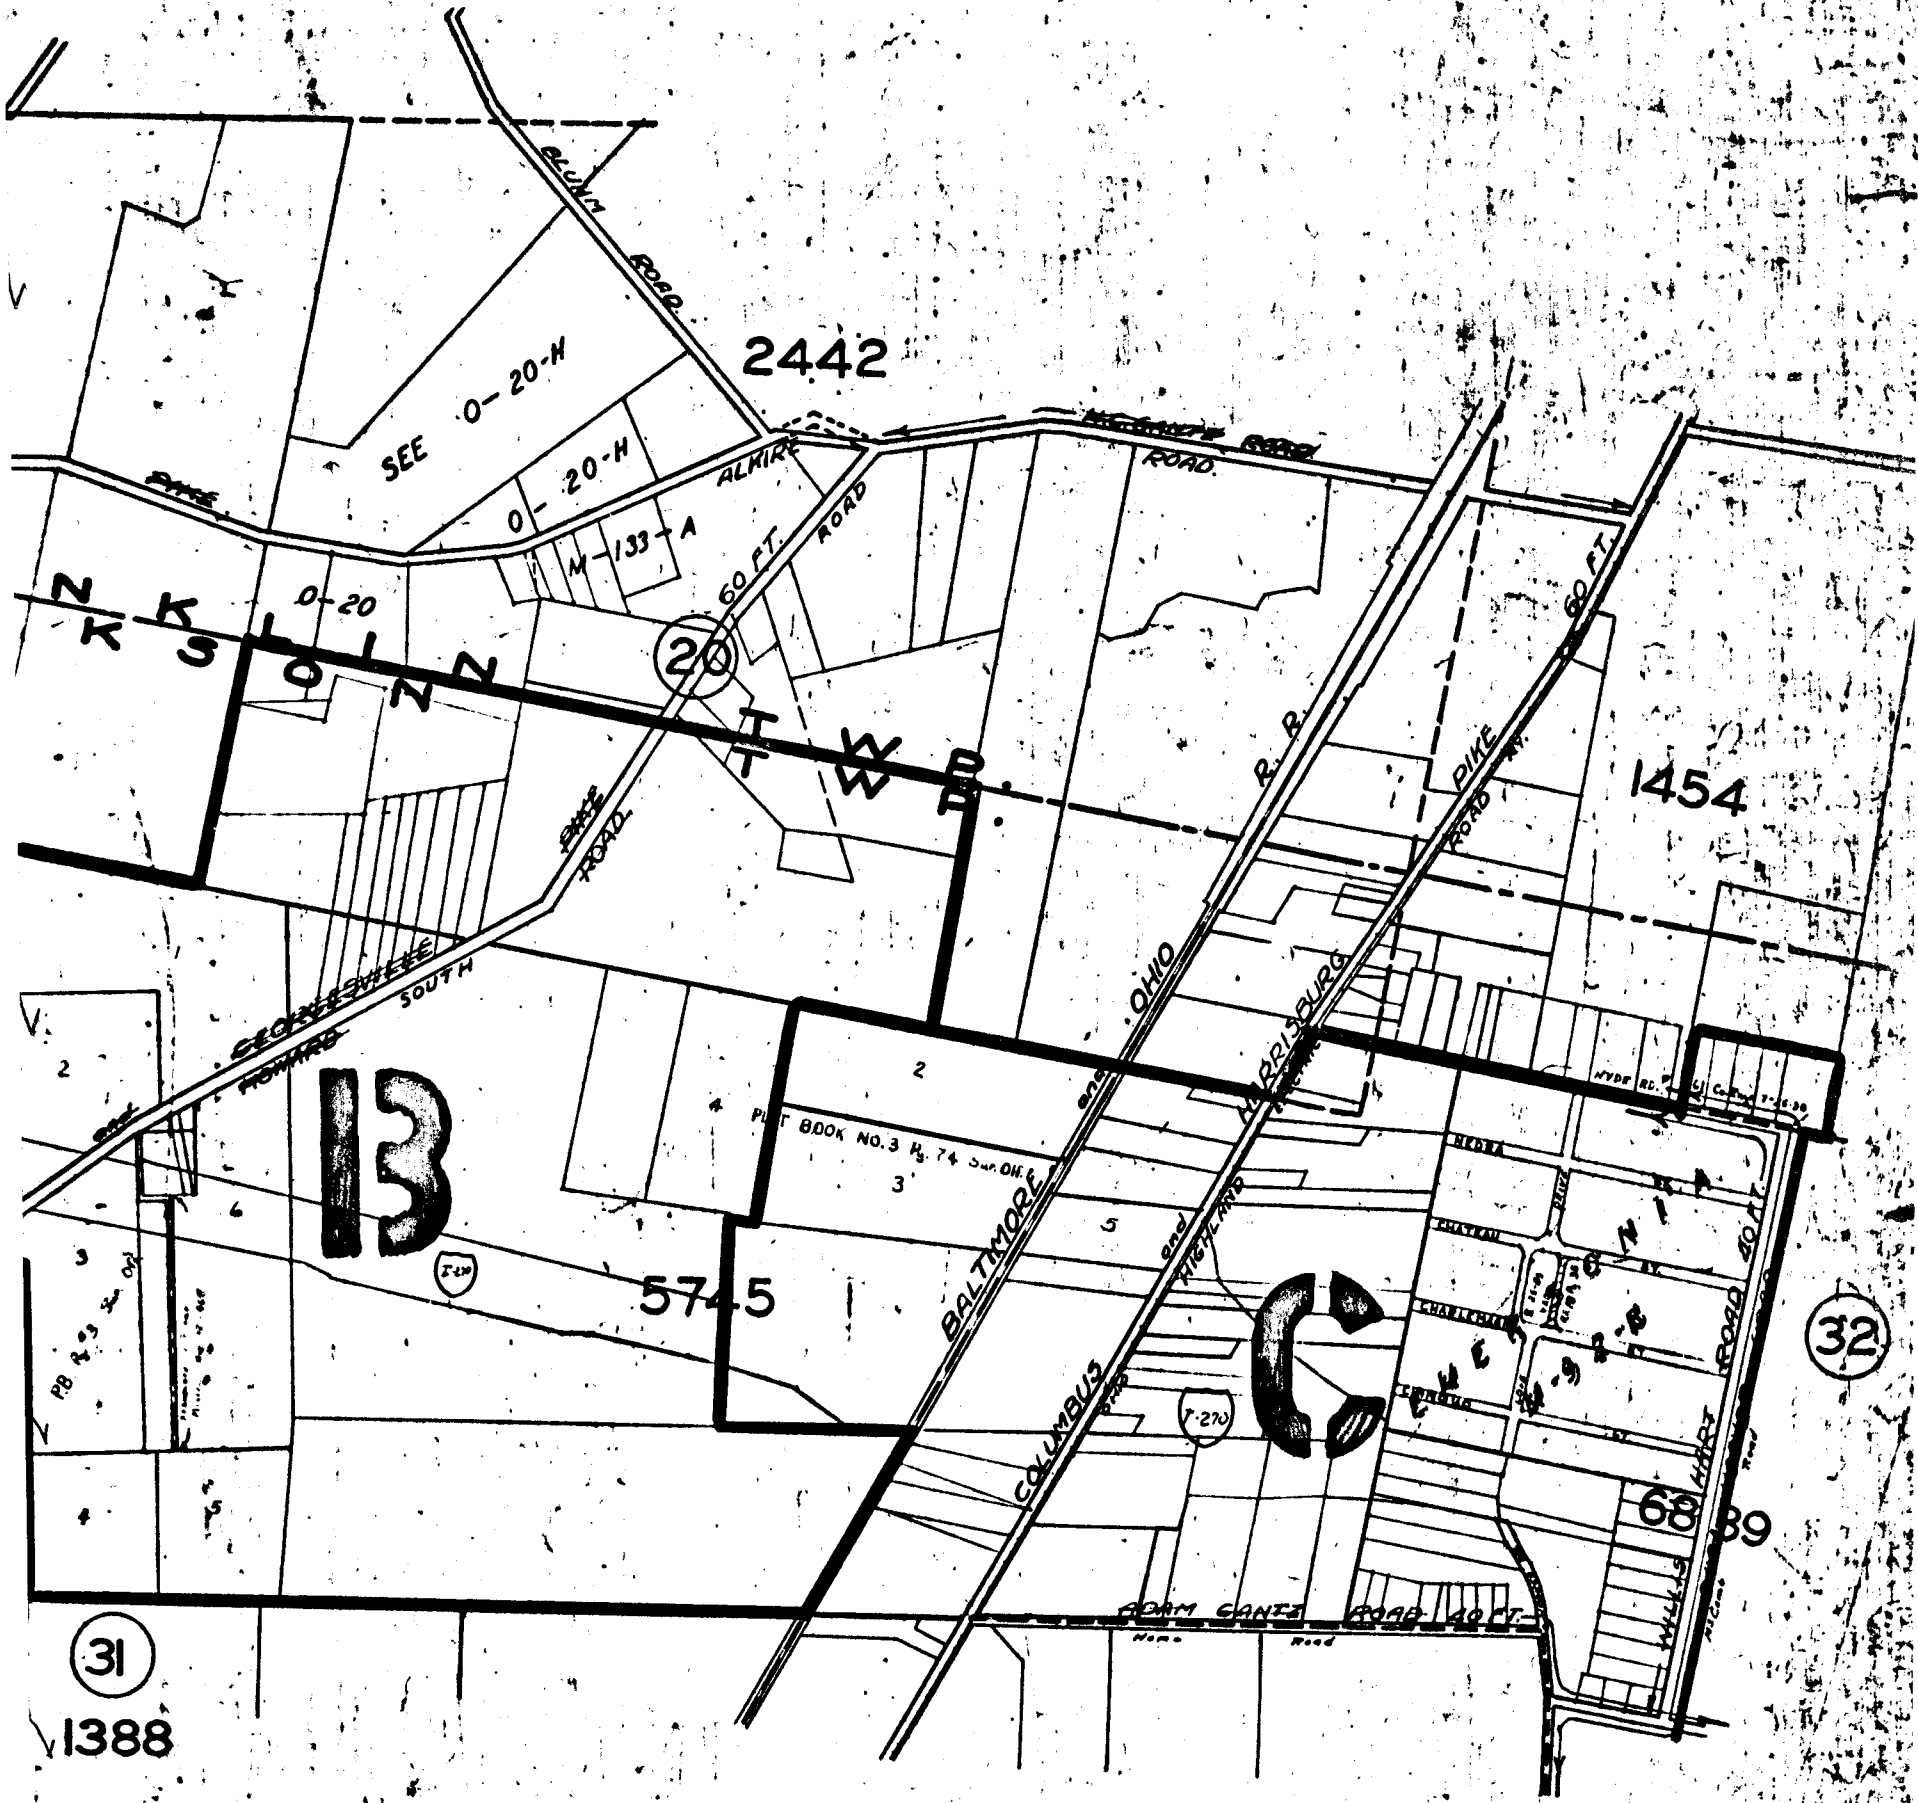

SHEET NO. 1
JACKSON TWP.
SCALE 1 INCH = 500 FT.