


PRAIRE TWP  
JACKSON TWP

3026

96

3248

0  
29  
A

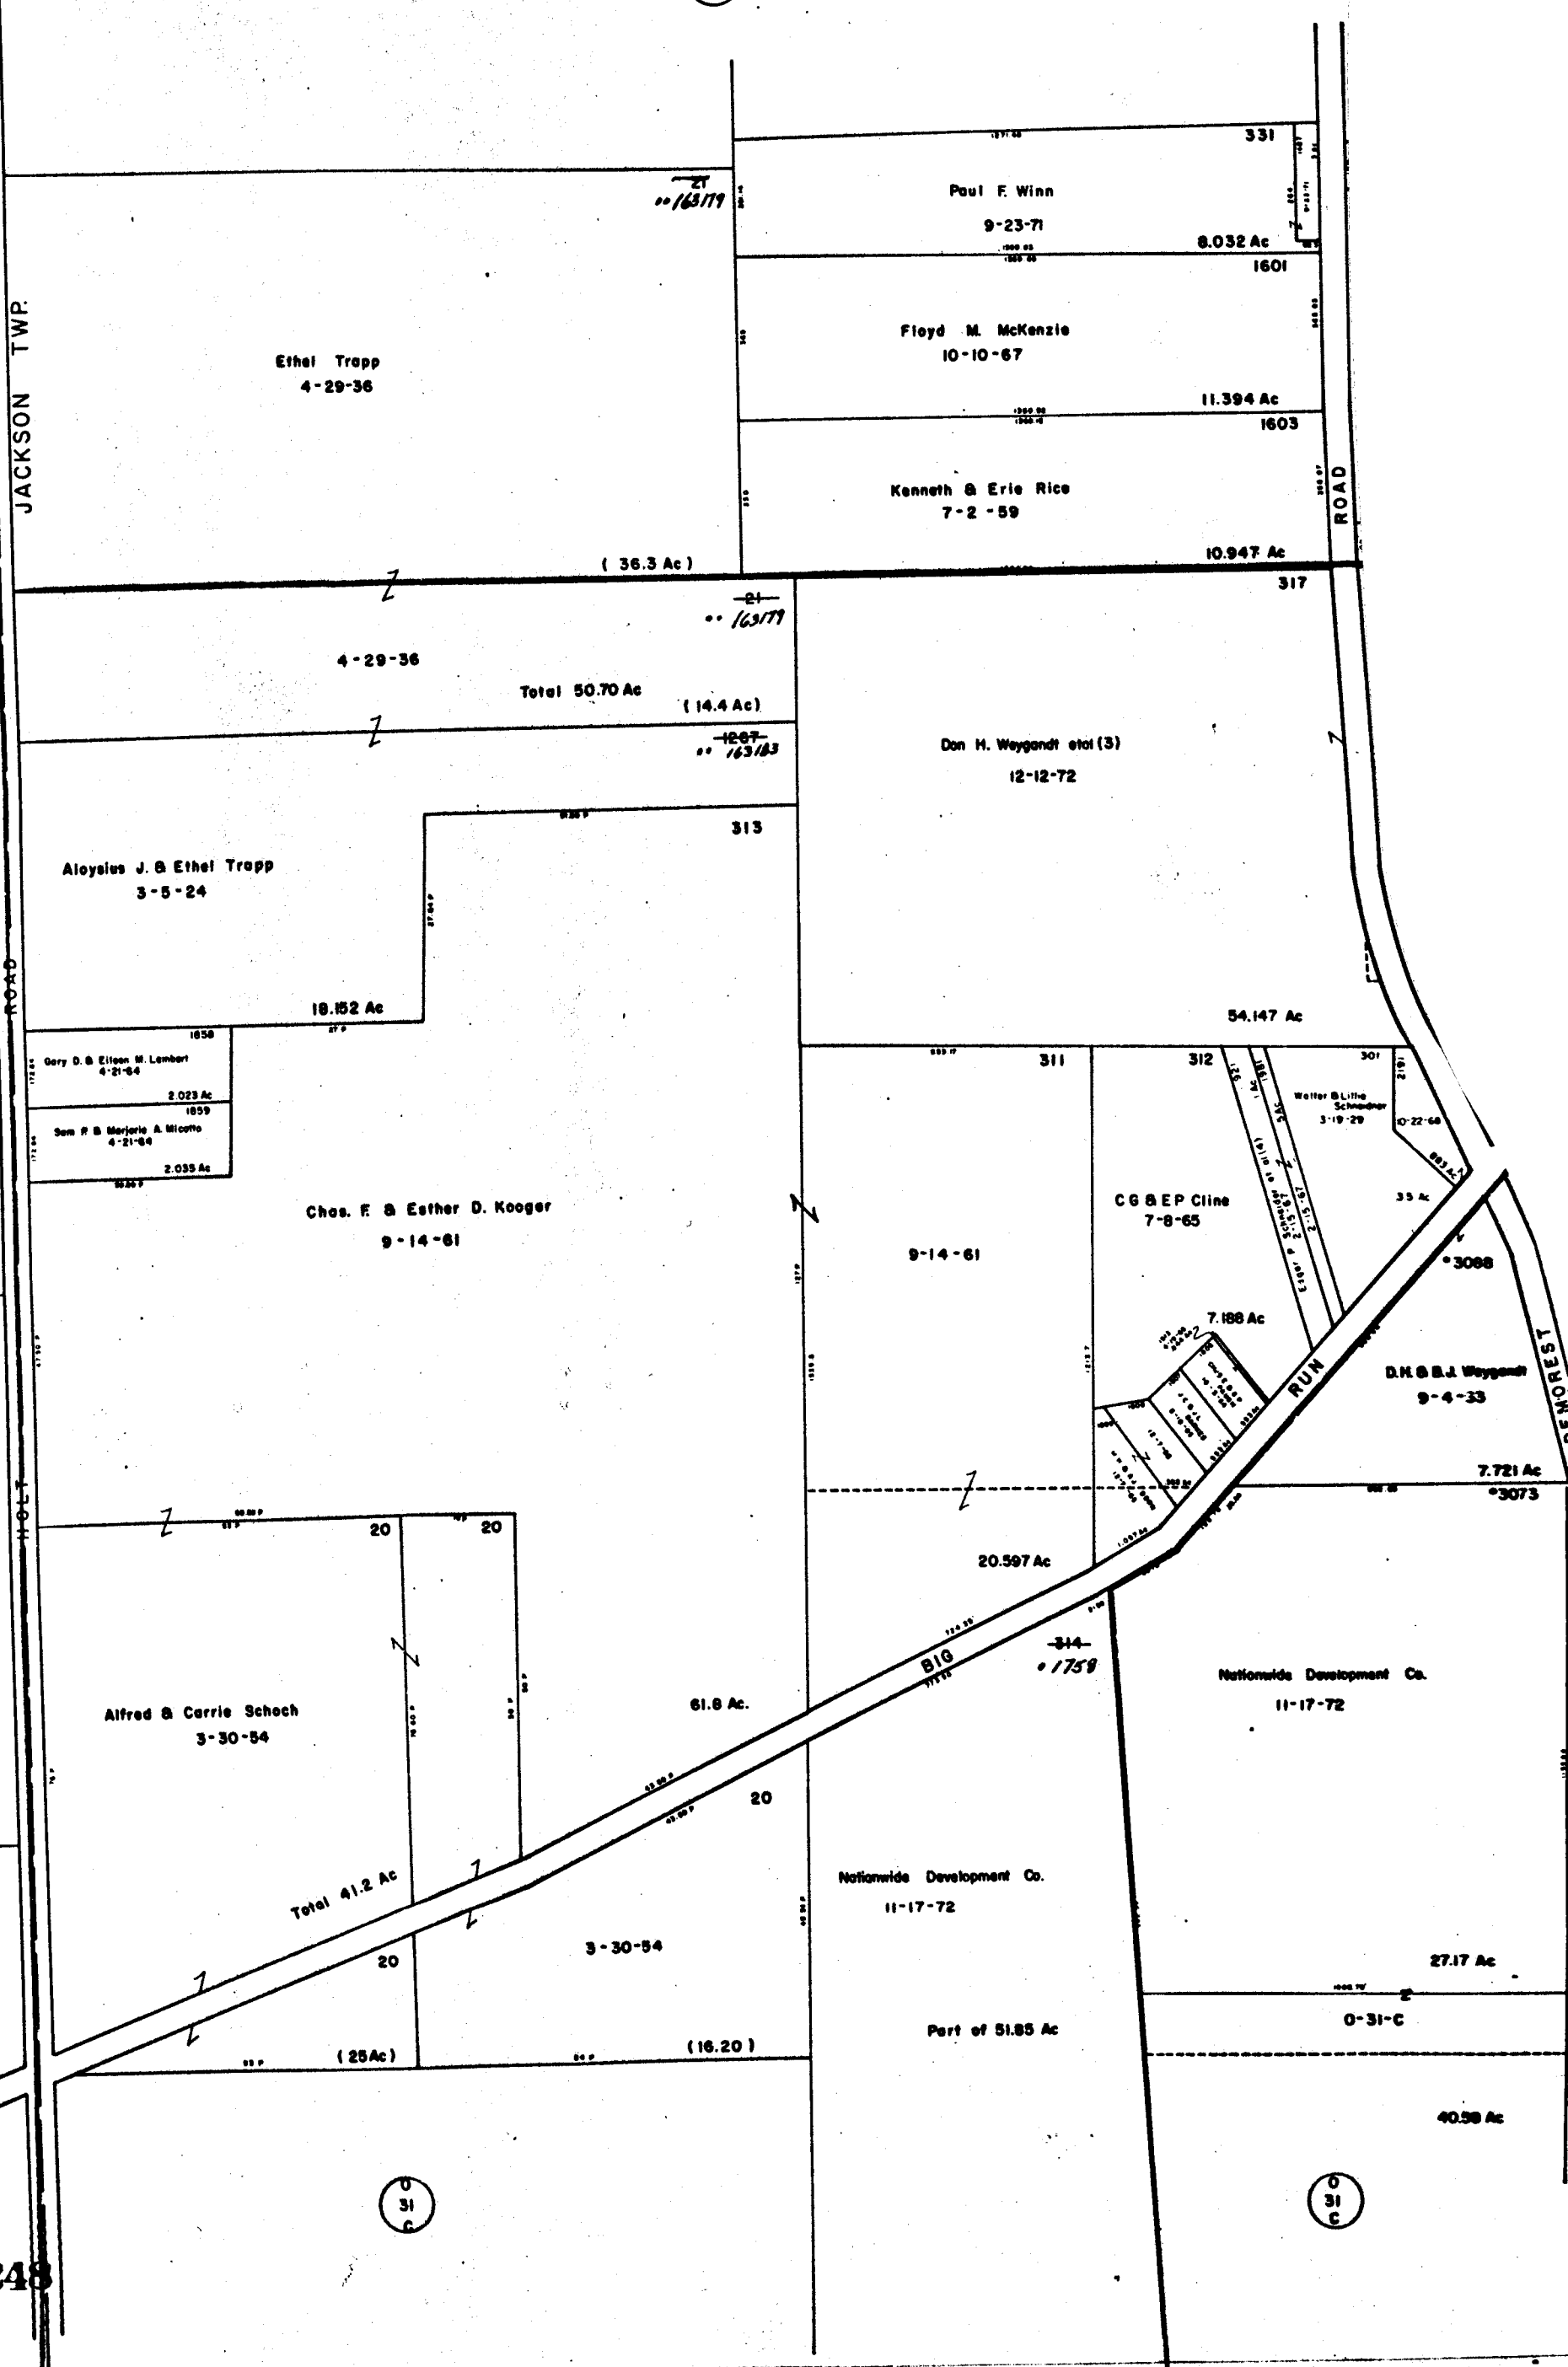

0  
31  
C

0  
31  
C

0-31-A  
JACKSON TWP.

13339

30  
A




SCALE 1" = 200'  
V.M.S.

TAXING DISTRICT

JACKSON TWP.

GROVE CITY

Col's, S.W. S.D.

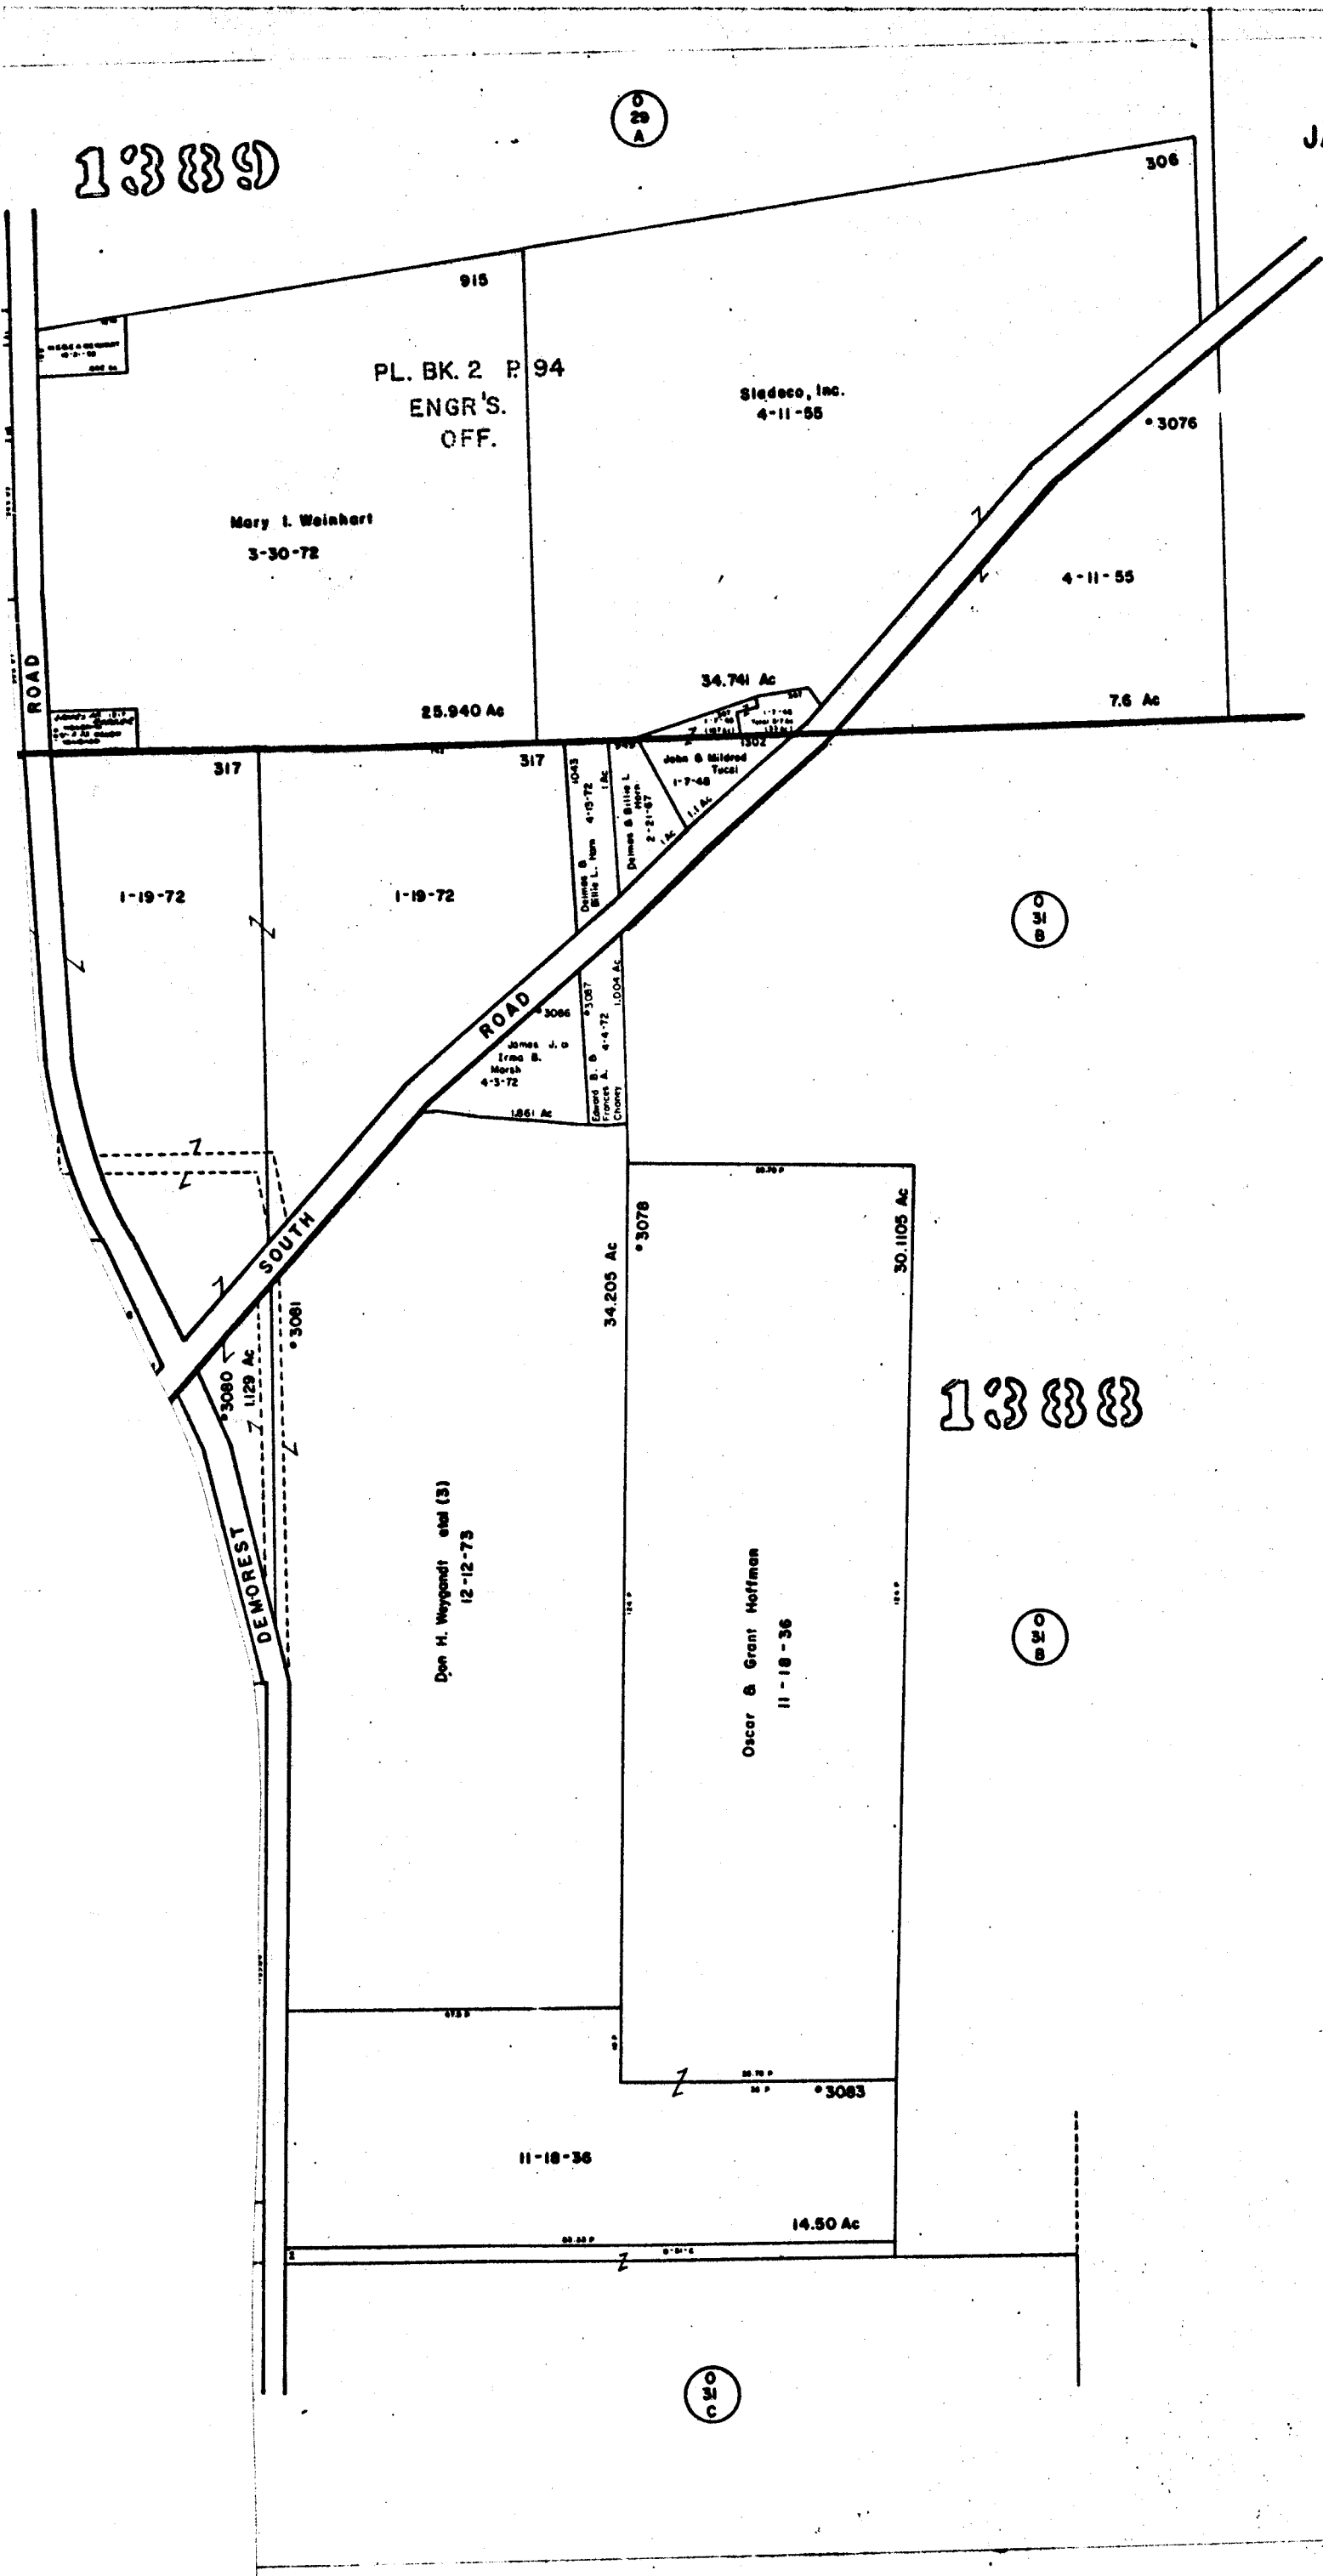

13333

30  
B

30  
C

30  
C