

3257

P L E A S A N T T W P

20

20

20

1388

1388

1500

Carl Rensch  
6-16-28

PLAT BOOK No. 1 PAGE 24 SURVEYOR'S OFFICE

102.11 Ac.

1069	Nein E. & H. J. Frye 9-28-63	10Ac.
1169	Dale T. & Mary Stetter 12-23-64	5Ac.
1077	Steven P. & Sharon Williams 3-31-72	5Ac.
1070	Ralph M. Near ET AL (3) 8-11-69	8.594Ac.
1079	Louis V. & Nancy J. Castle 12-22-70	9Ac.
1078	Louis V. & Nancy J. Castle 12-22-70	8Ac.
1076	Mark H. & Freda E. Jones 3-19-54	9.404Ac.
1069	Merry H. & M. Schilling 3-29-64	6.525Ac.
1080	Merry H. & M. Schilling 3-29-54	6.850Ac.

1185  
L.A. S.V. Sales  
3-10-66 1Ac.

1482  
F. & B. O. T. Brubaker  
9-9-64 1.488Ac.

1078  
M. & B. R. Springer  
6-11-55 1Ac.

1078  
E. E. & P. C. Linn  
9-17-65 1Ac.

1078  
AS & J. D. Burt  
7-30-65 202Ac.


35 A

O-31-E  
JACKSON TWP



SCALE 1"=200'  
V.M.S.  
TAXING DISTRICT  
JACKSON TWP  
GROVE CITY CORP.

DEMOREST ROAD

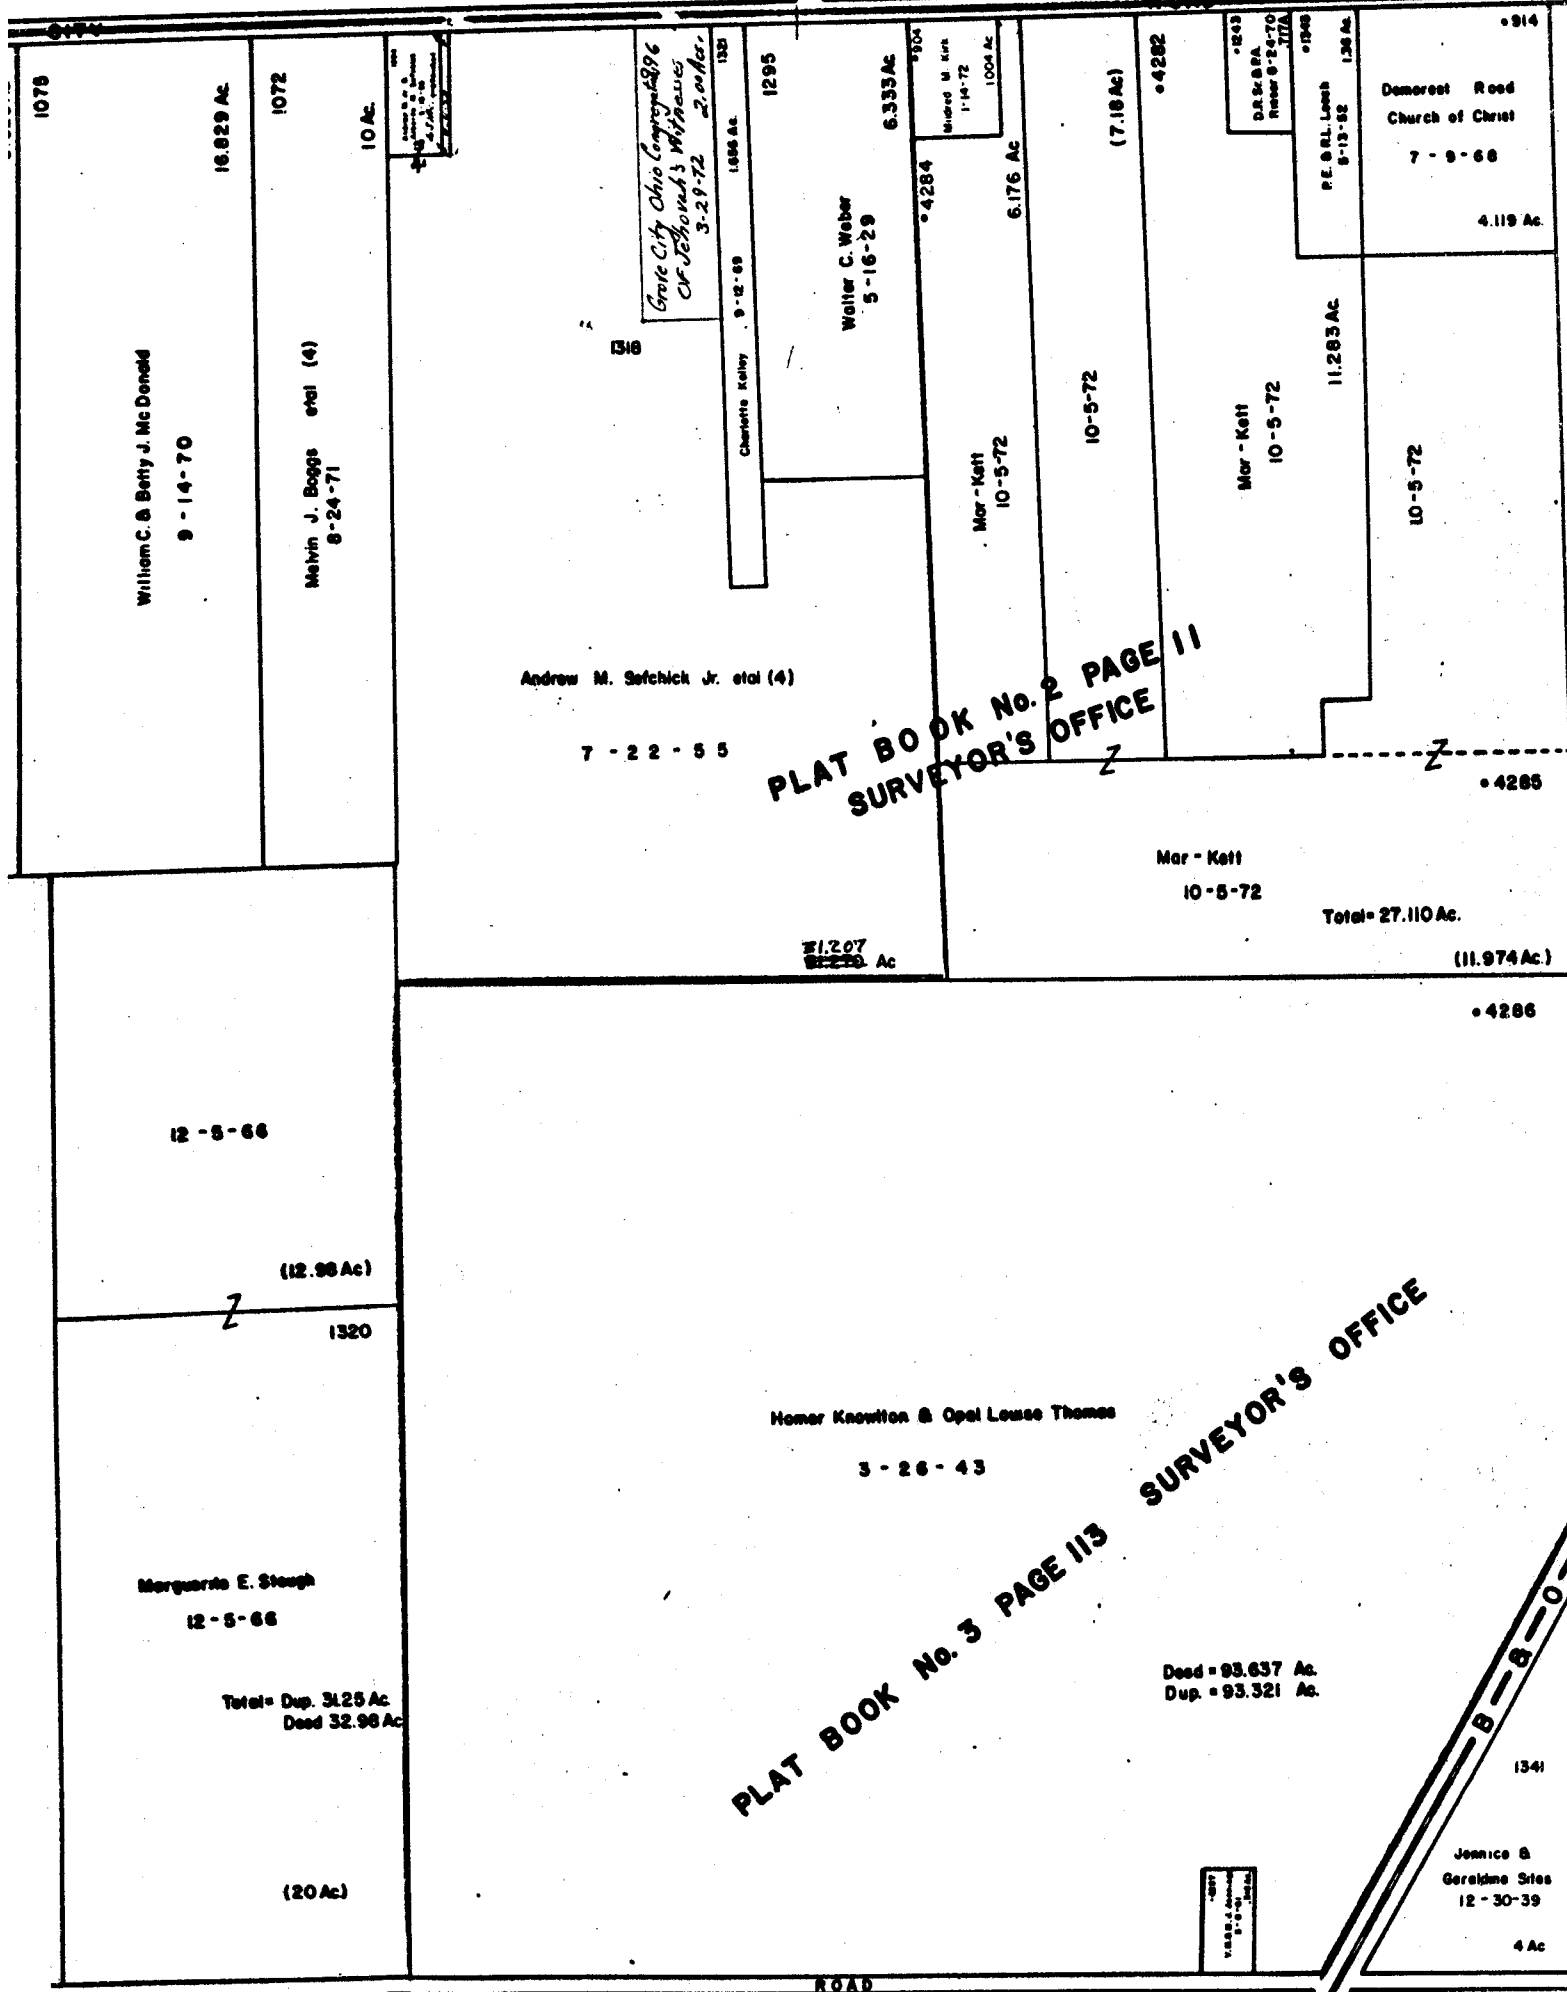

PLAT BOOK No. 2 PAGE 11  
SURVEYOR'S OFFICE

PLAT BOOK No. 3 PAGE 113  
SURVEYOR'S OFFICE

35 A

31 F

31 F

3258  
O-31-E
