

T O W N S H I P

M A R I O N

0
41
A

50
2

0
41
E

WATKINS ROAD

WATKINS

DRIVE

CREEK

ALUM

ROAD

SPANGLER

CREEK

PARCEL NO. 2

PARCEL NO. 3A

PARCEL NO. 4

LOT 3

LOT 4

LOT 5

LOT 2

LOT 1

David L. Paine ET AL (4)
6-29-71

Deed = 34.009 Ac.
Dup. = 34.172 Ac.

...156581

E.J. & E. Demeter
6-18-62

Deed = 7.117 Ac.
Dup. = 6.925 Ac.

W.S. & L.B. Swan
9-26-50

Glenn Lora Swan
7-17-70

David L. Paine ET AL (4)
6-29-71

48.498 Ac.

American Housing Guild
9-26-72

VALLEY GREEN
CONDOMINIUM
No. 1
Deed = 17.156 Ac.
Dup. = 17.156 Ac.

Albert Schlopp
12-15-36 1.181 Ac.

A.M.B.M. Schlopp
12-22-49 1.415 Ac.

V A L L E Y

L.J. & M.E. Rebeck
6-26-69

Trust Realty Co.
3-18-71

...156583

G R E E N

MARIGOLD

N-122-CCC

PALISADES

25.09 Ac.

AVE. VALLEY ST.

E.R. Reduge
6-8-62 1 Ac.

Velma D. Reduge ET AL (4)
7-7-72

...129442
Columbia Gas of Ohio, Inc.
9-2-70 .057 Ac.


...156584

63.943 Ac.

COMPLETE RECORD 32 PAGE 577

O-41-C
MADISON R 21 TWP. II

SCALE 1"=200'
TAXING DISTRICTS
... CITY OF COLS. MADISON SD

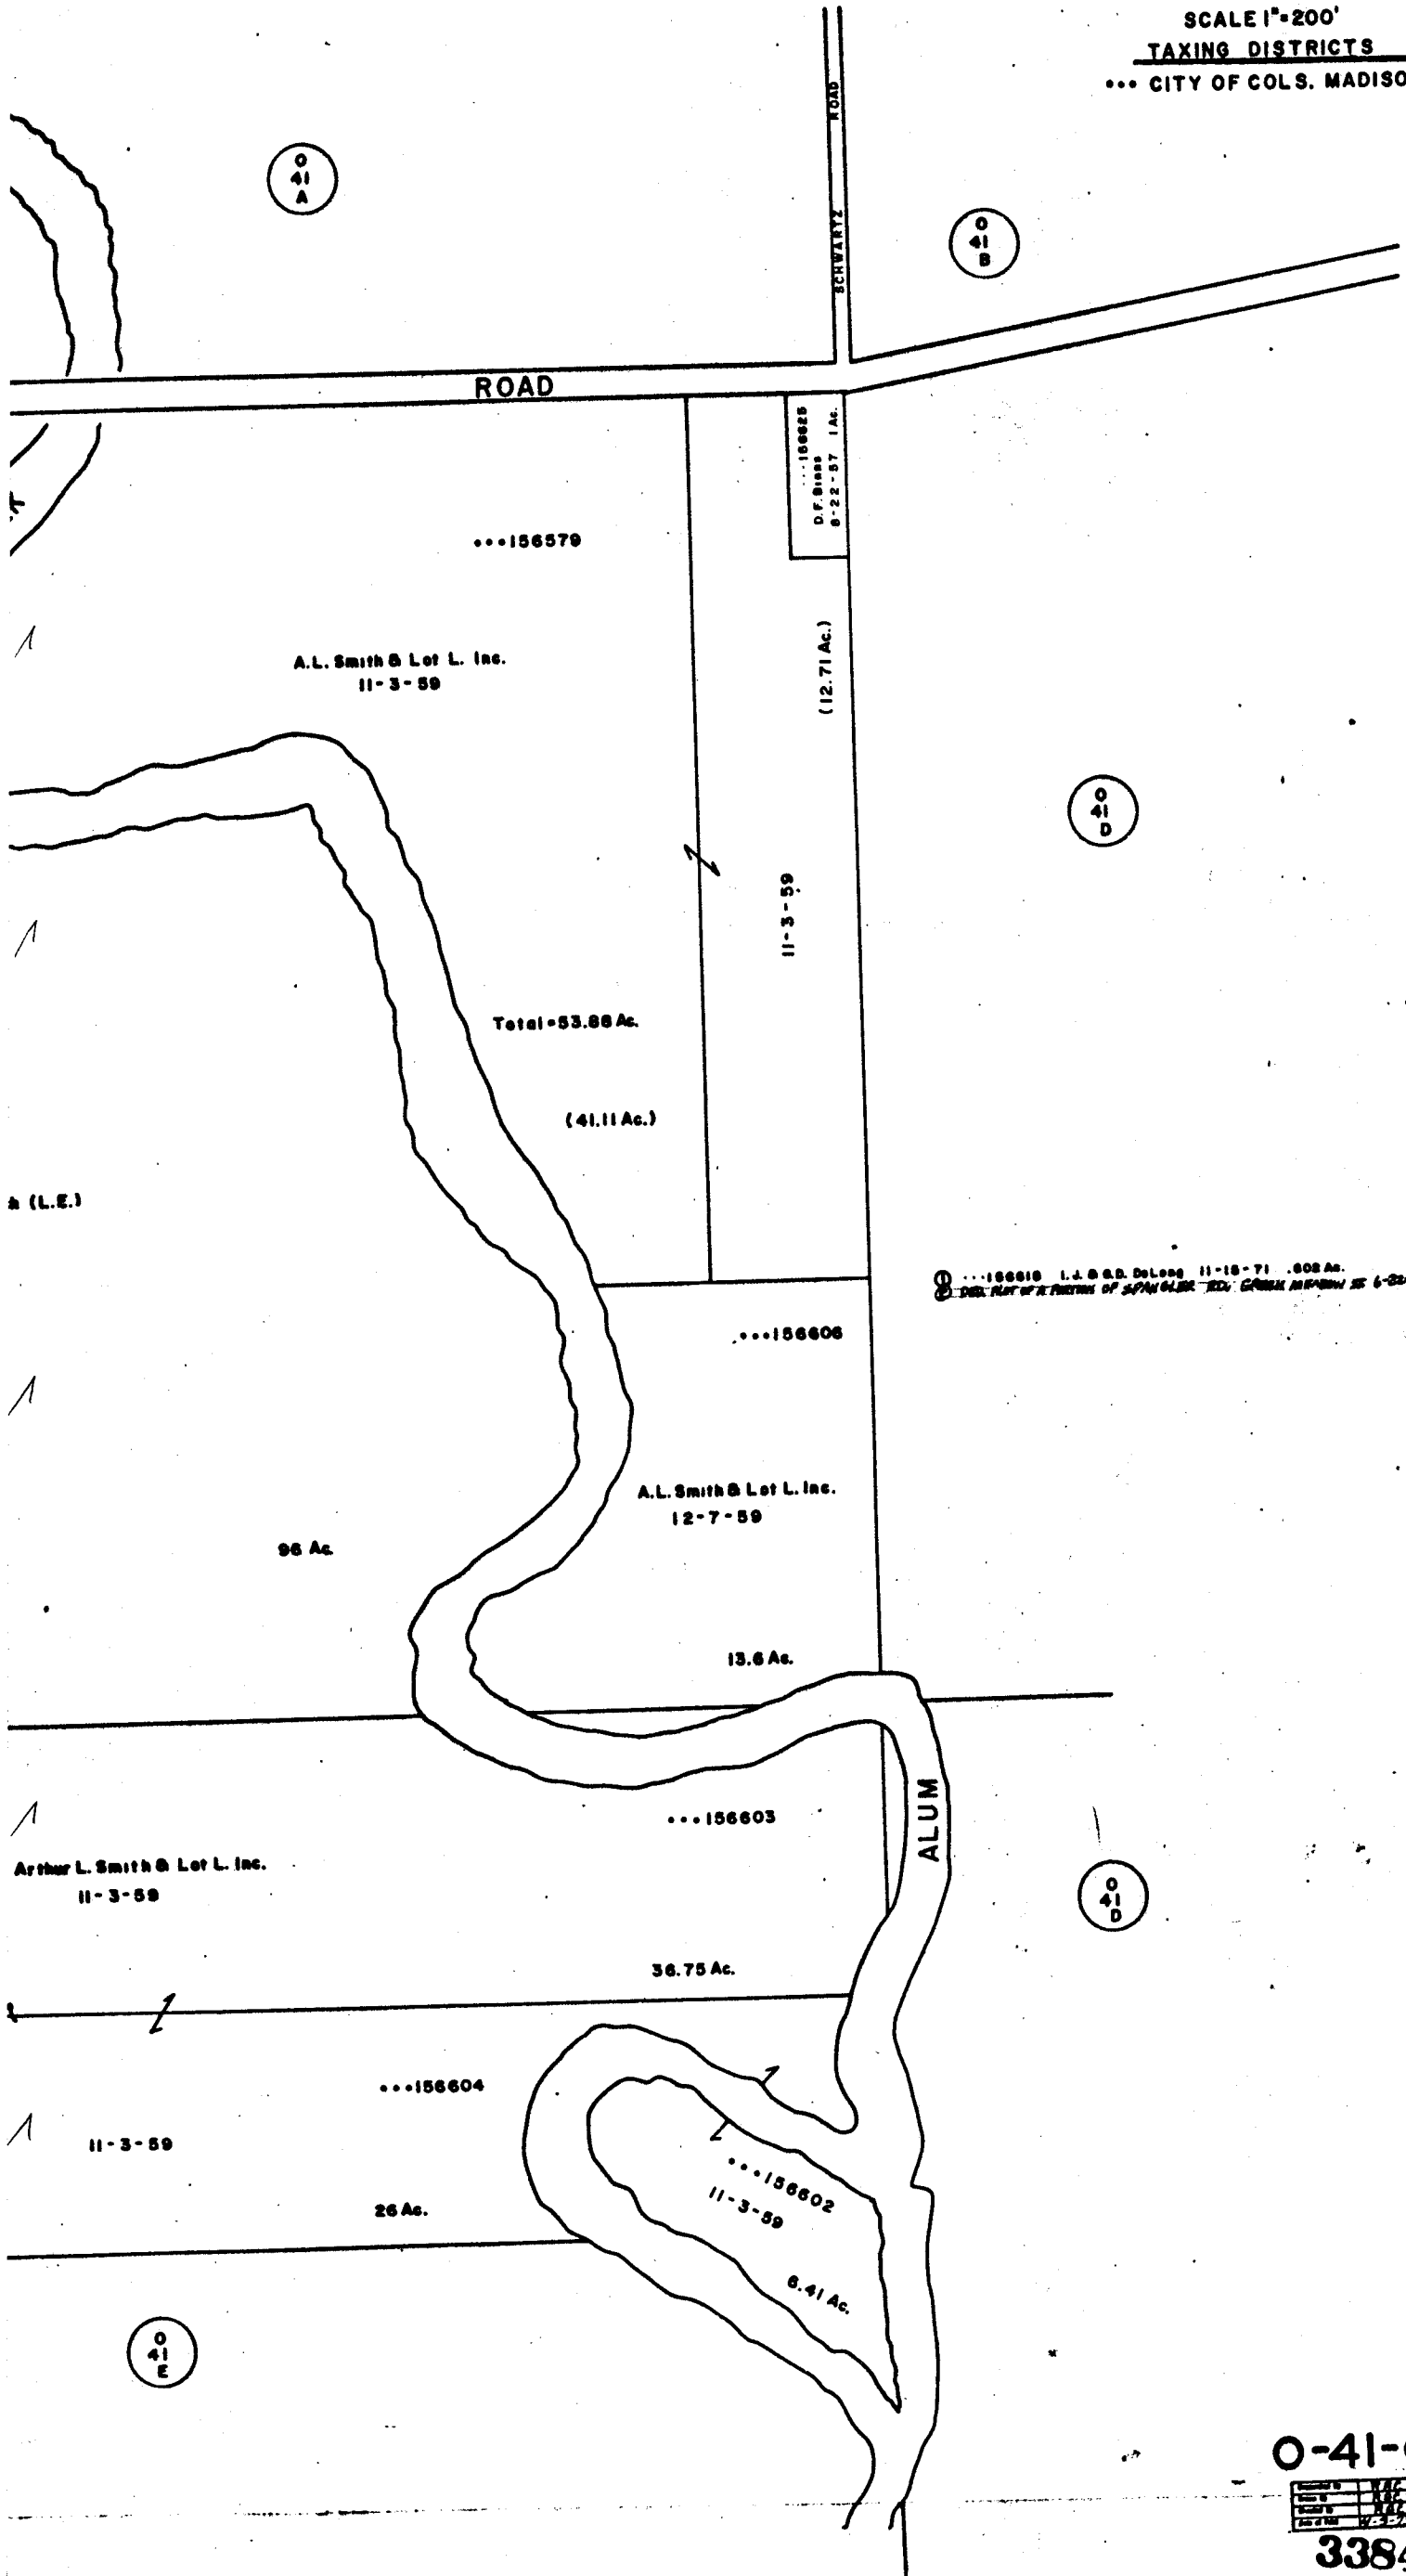

O-41-C
3384