


TRURO TWP

FAIRFIELD

0  
43  
A

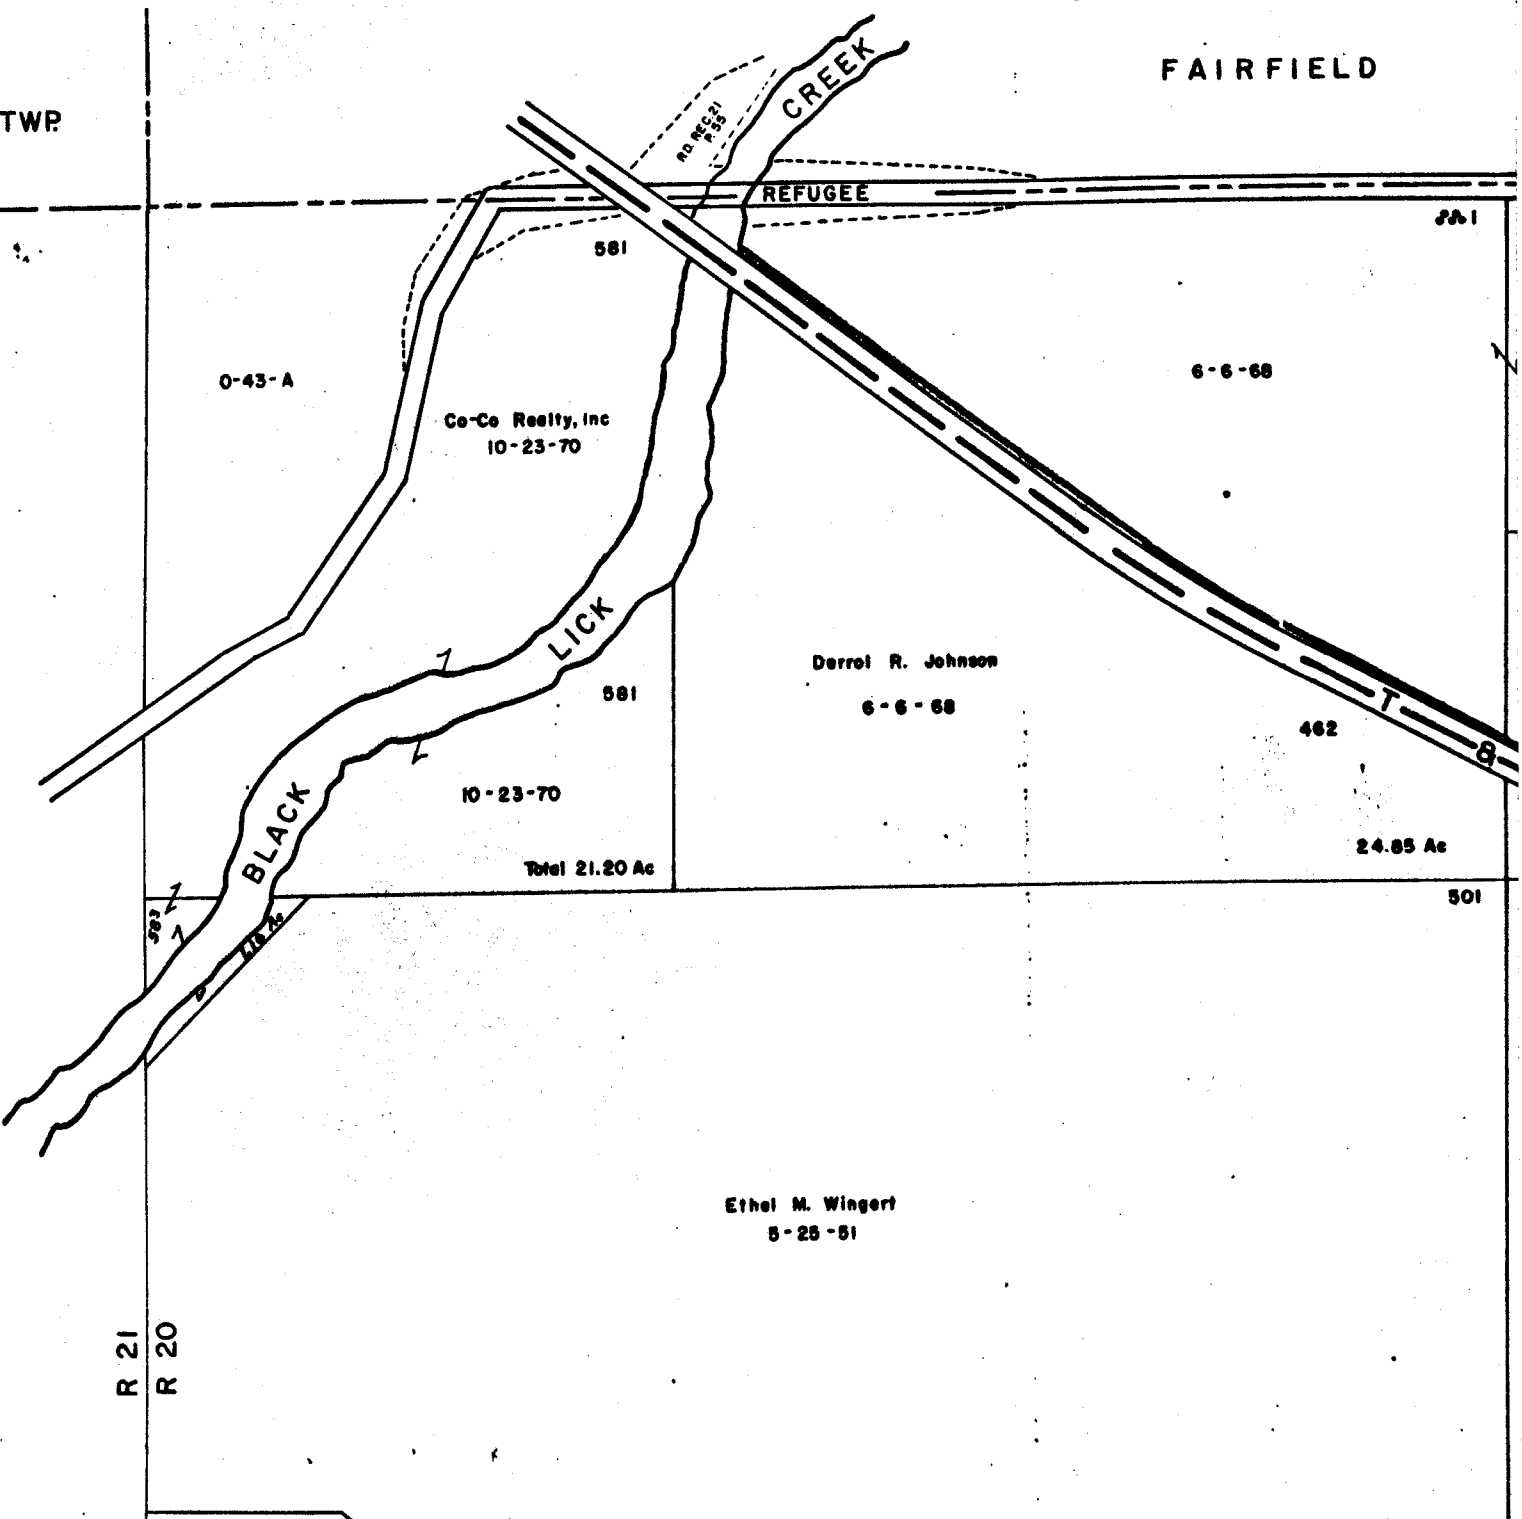

R 21  
R 20

L E Jr & H S Finks  
10-30-69  
1898  
1.981 Ac

76.889 Ac

DOWER LOT A


Jack W & Jean A Bealy  
11-5-69

CT. C. P. COMPL. REC. 58  
P 365

(33 Ac) (7 Ac)  
Total: 40 Ac

LONG

R L & J V Tilley  
7-25-75  
1 Ac

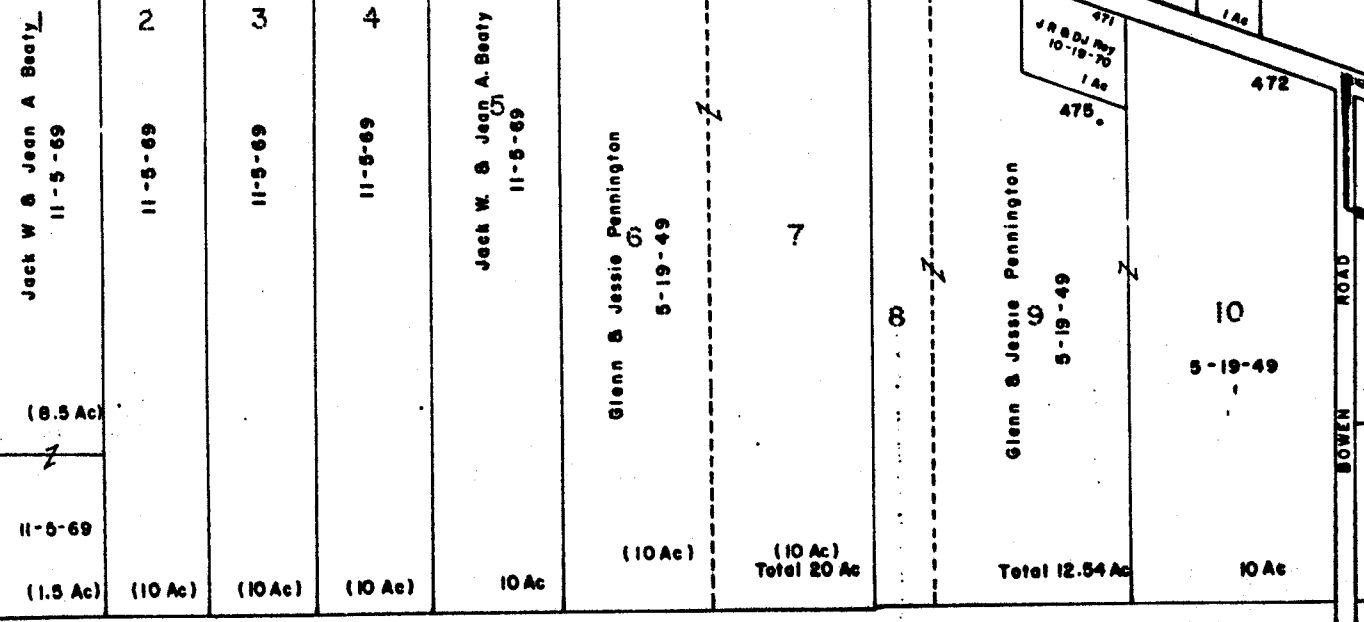

3415

0  
43  
A

COUNTY

O-43-B

MADISON TWP.

R.20-21 TWP II-15



SCALE 1"=200'


TAXING DISTRICT

MADISON TWP.

MADISON TWP-PICKERINGTON S.D.-FAIRFIELD COUNTY


COUNTY

FAIRFIELD

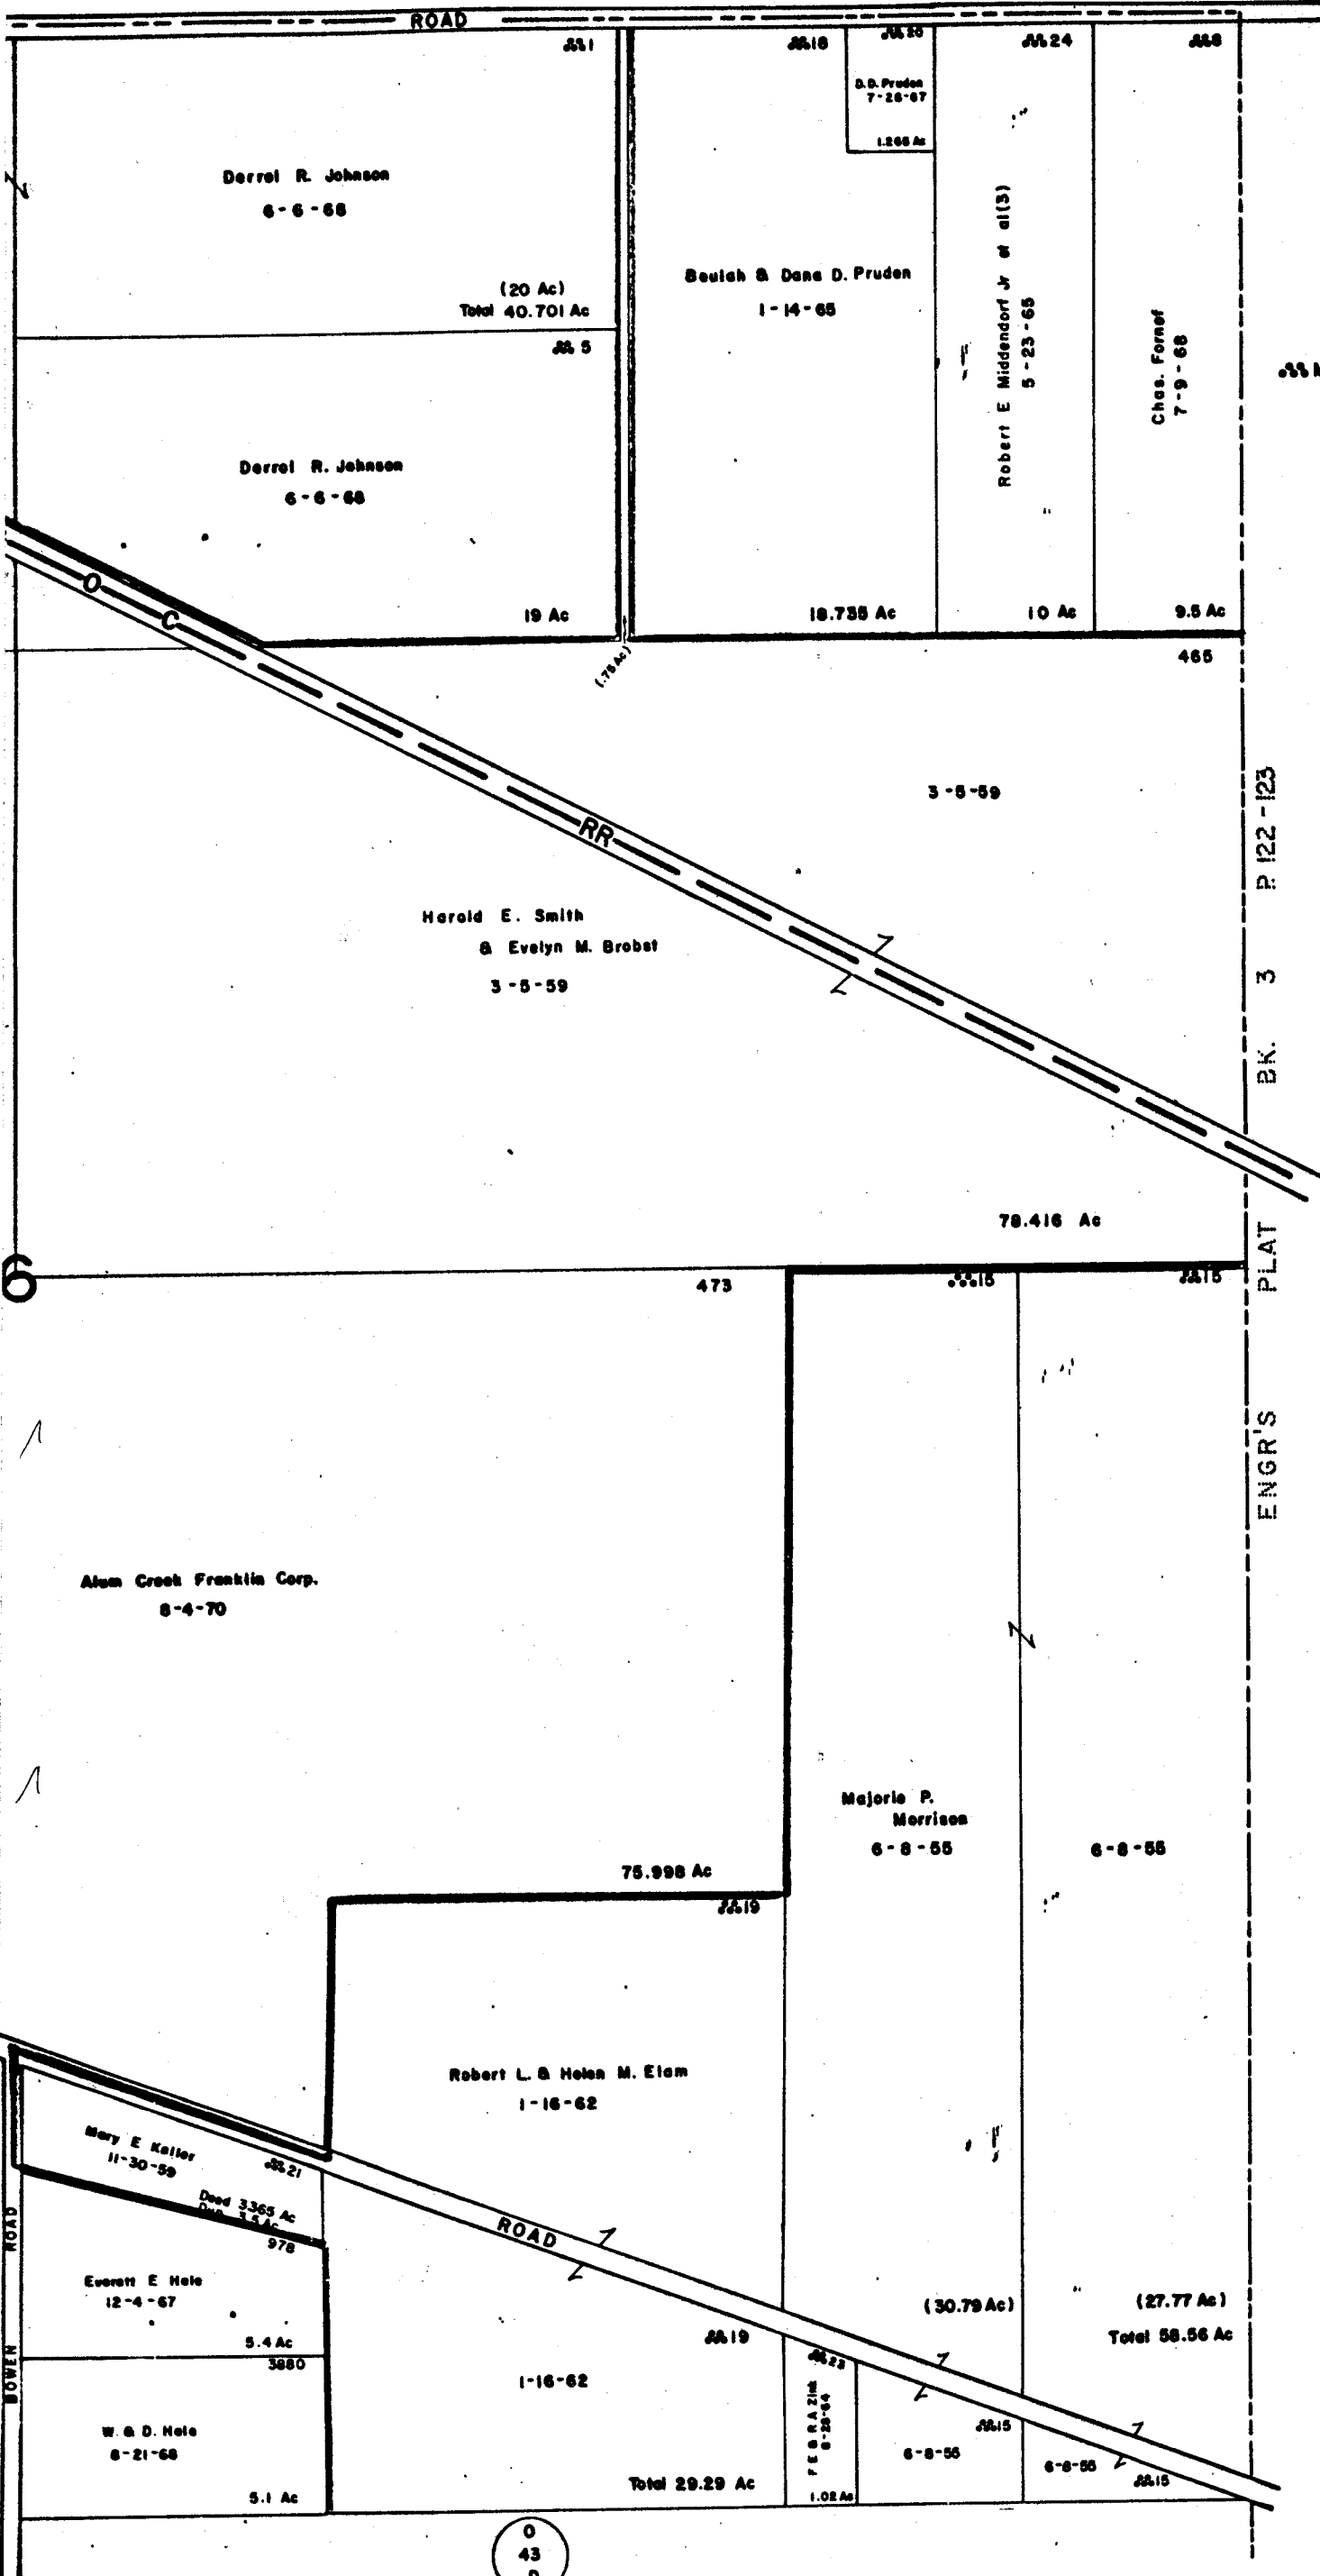

O  
43  
D

O-43

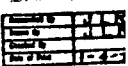

3416