


H A M I L T O N T P


(28)

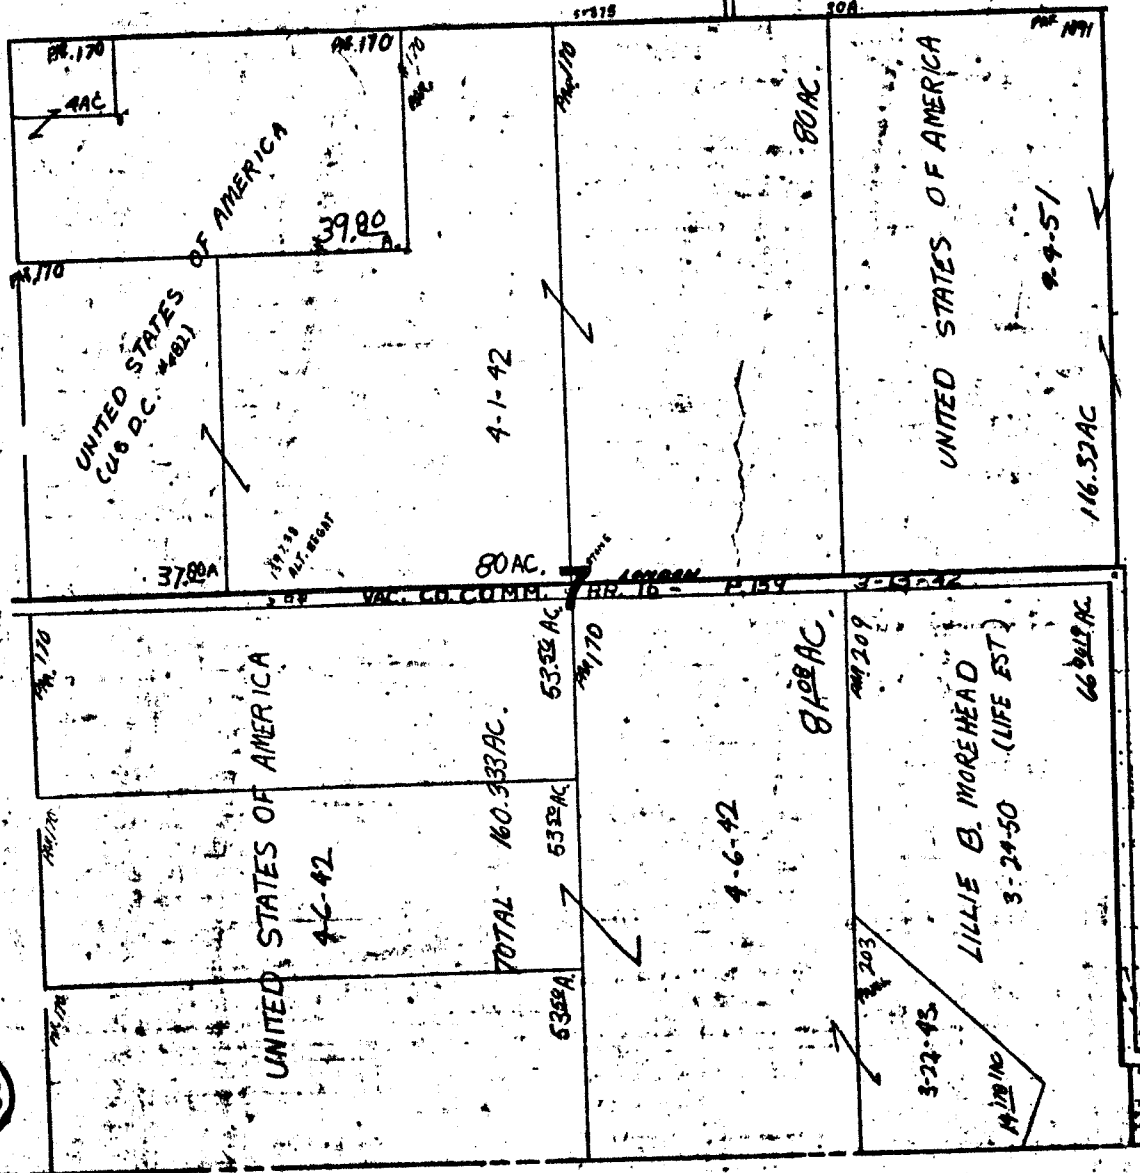

SHEET

P I C K A W A Y

NO. 7 (47)

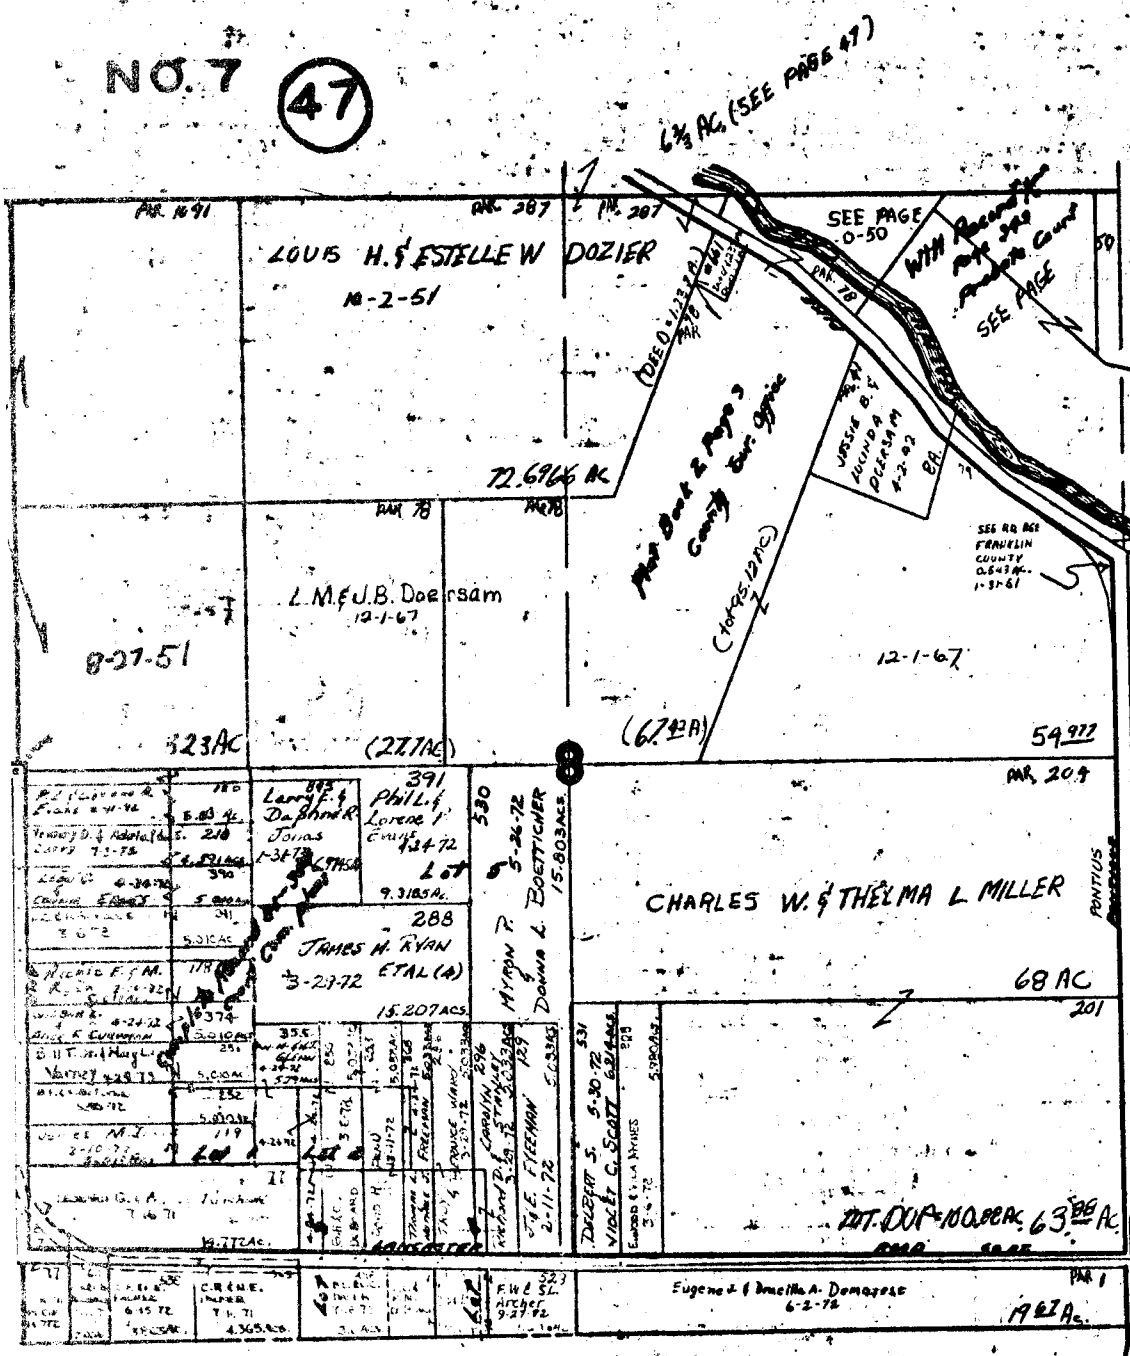

SHEET NO. 10 (50)

VALLEY SCHOOL DIS. PICKAWAY COUNTY

C O.