



0
57
F

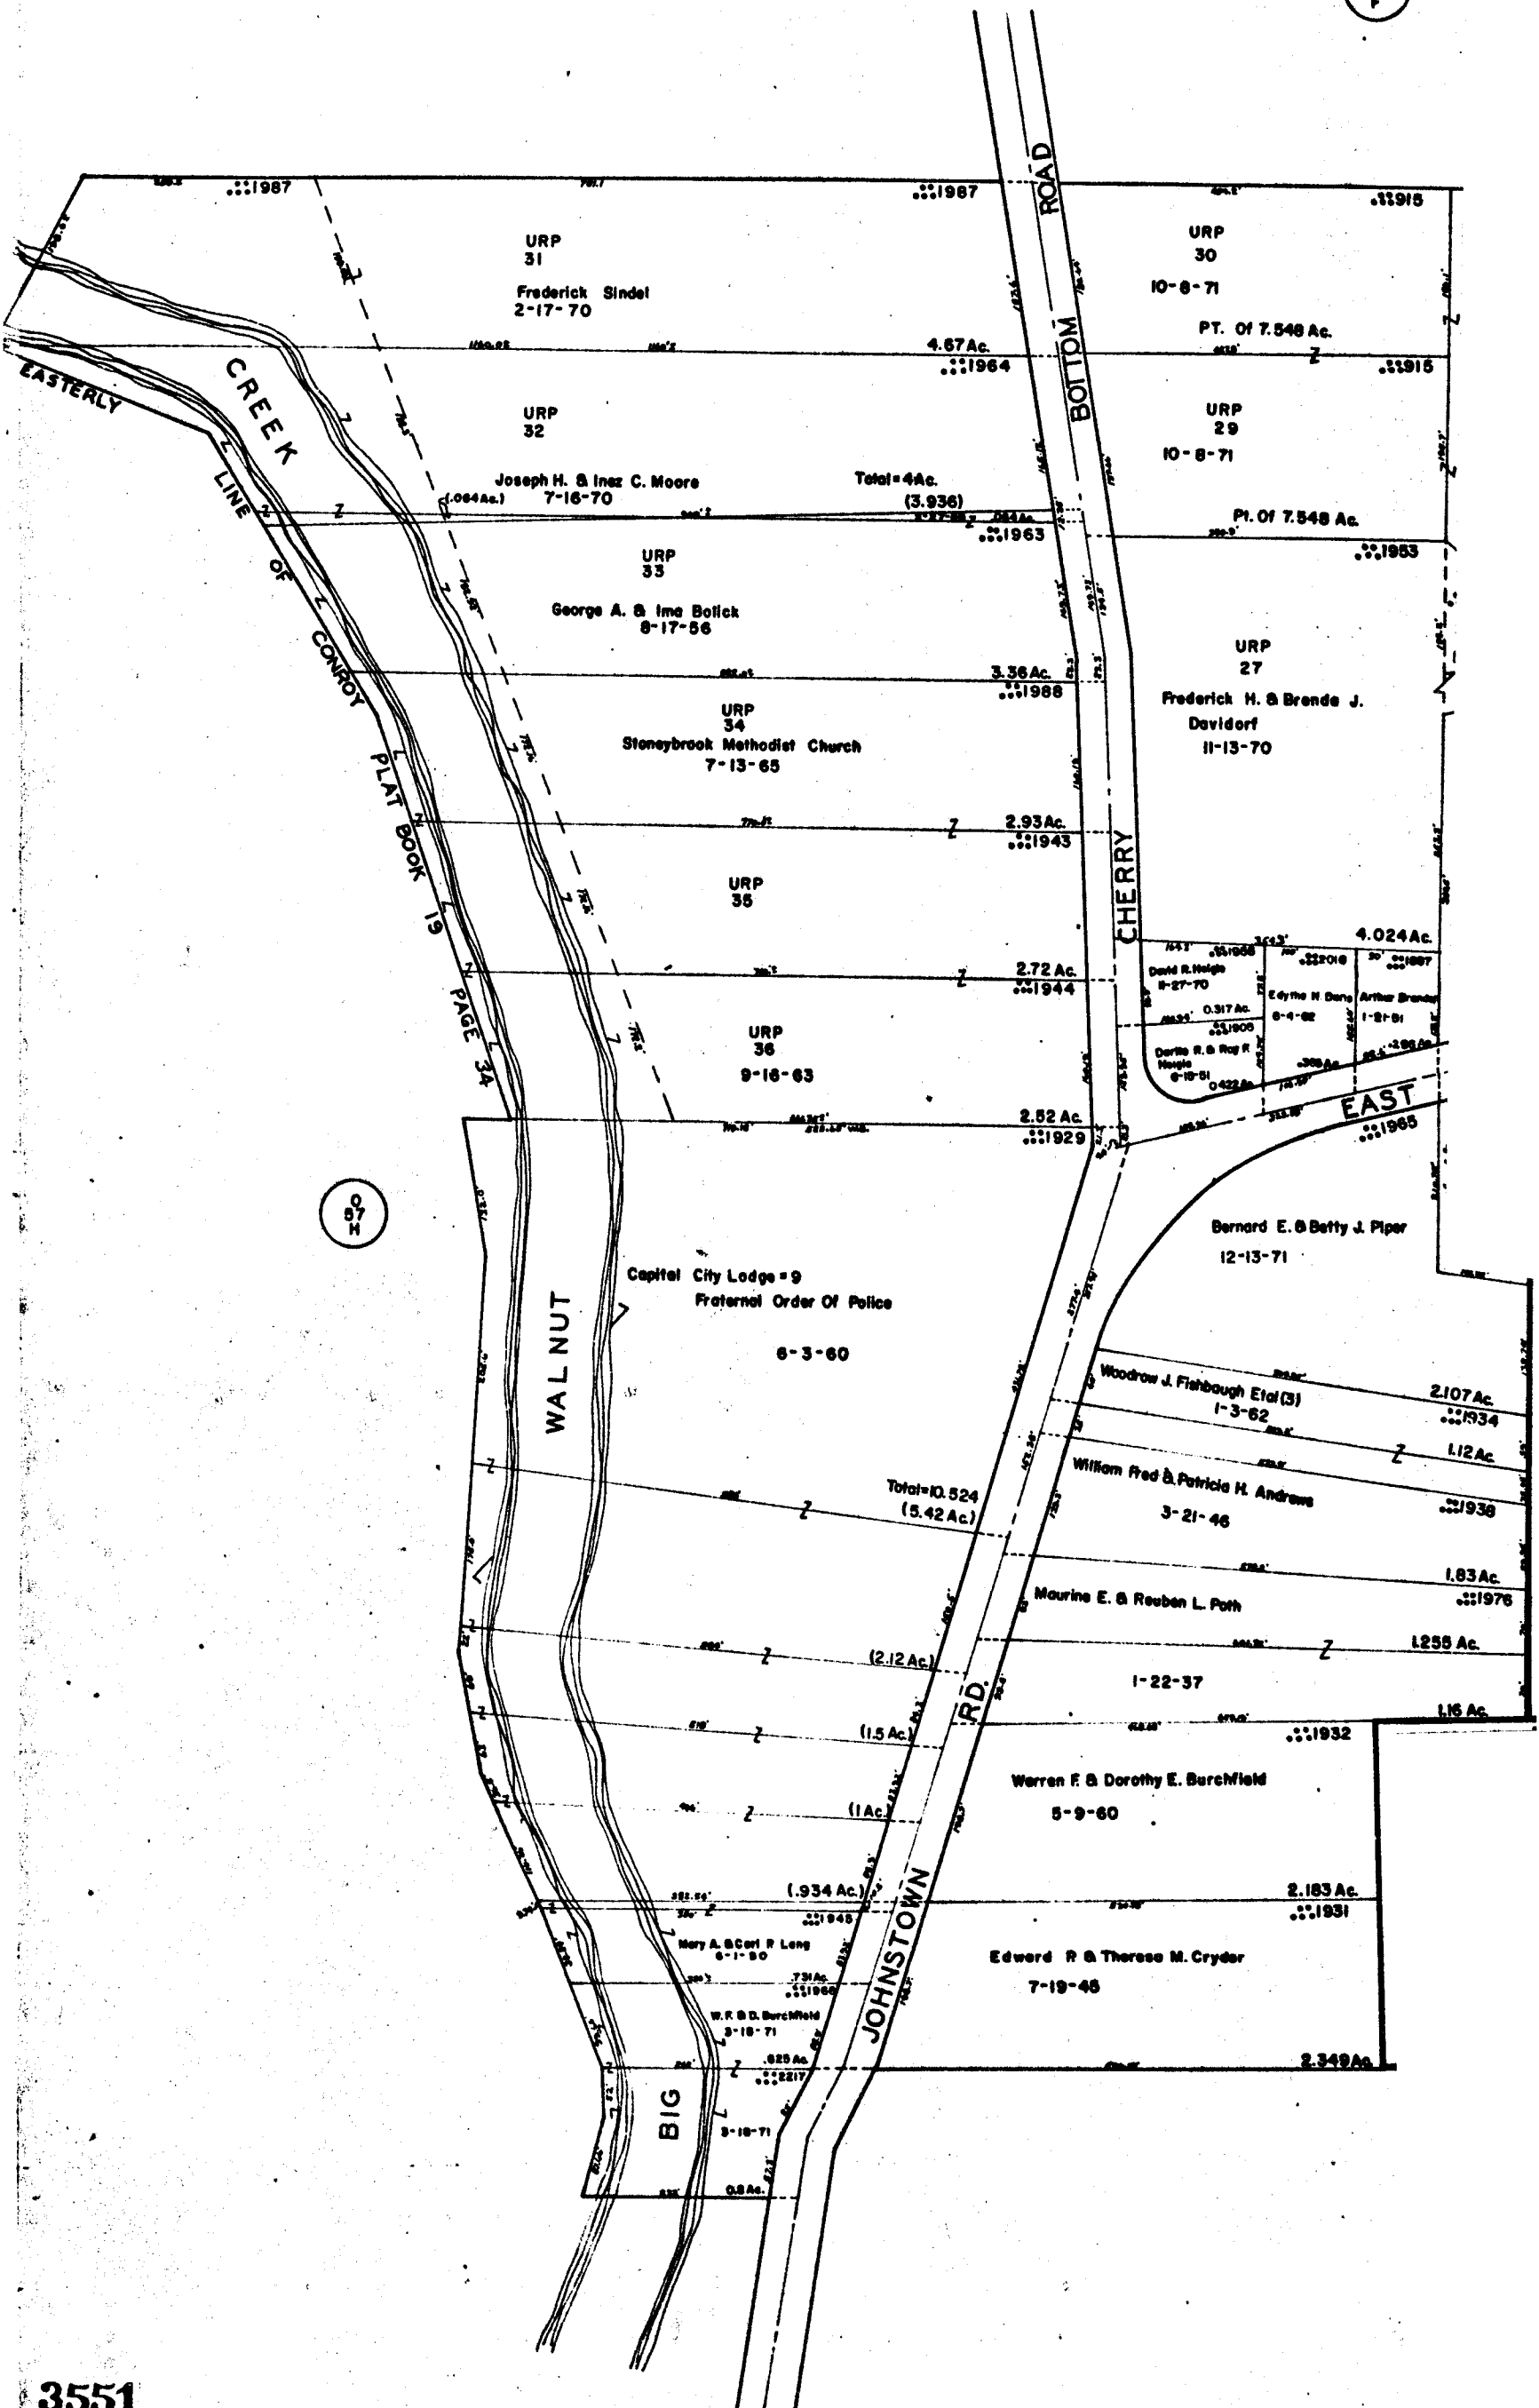

0
57
N

0-57-HH
MIFFLIN TWP
R.17 TWP

SCALE #100
TAXING DISTRICT
GAHANNA

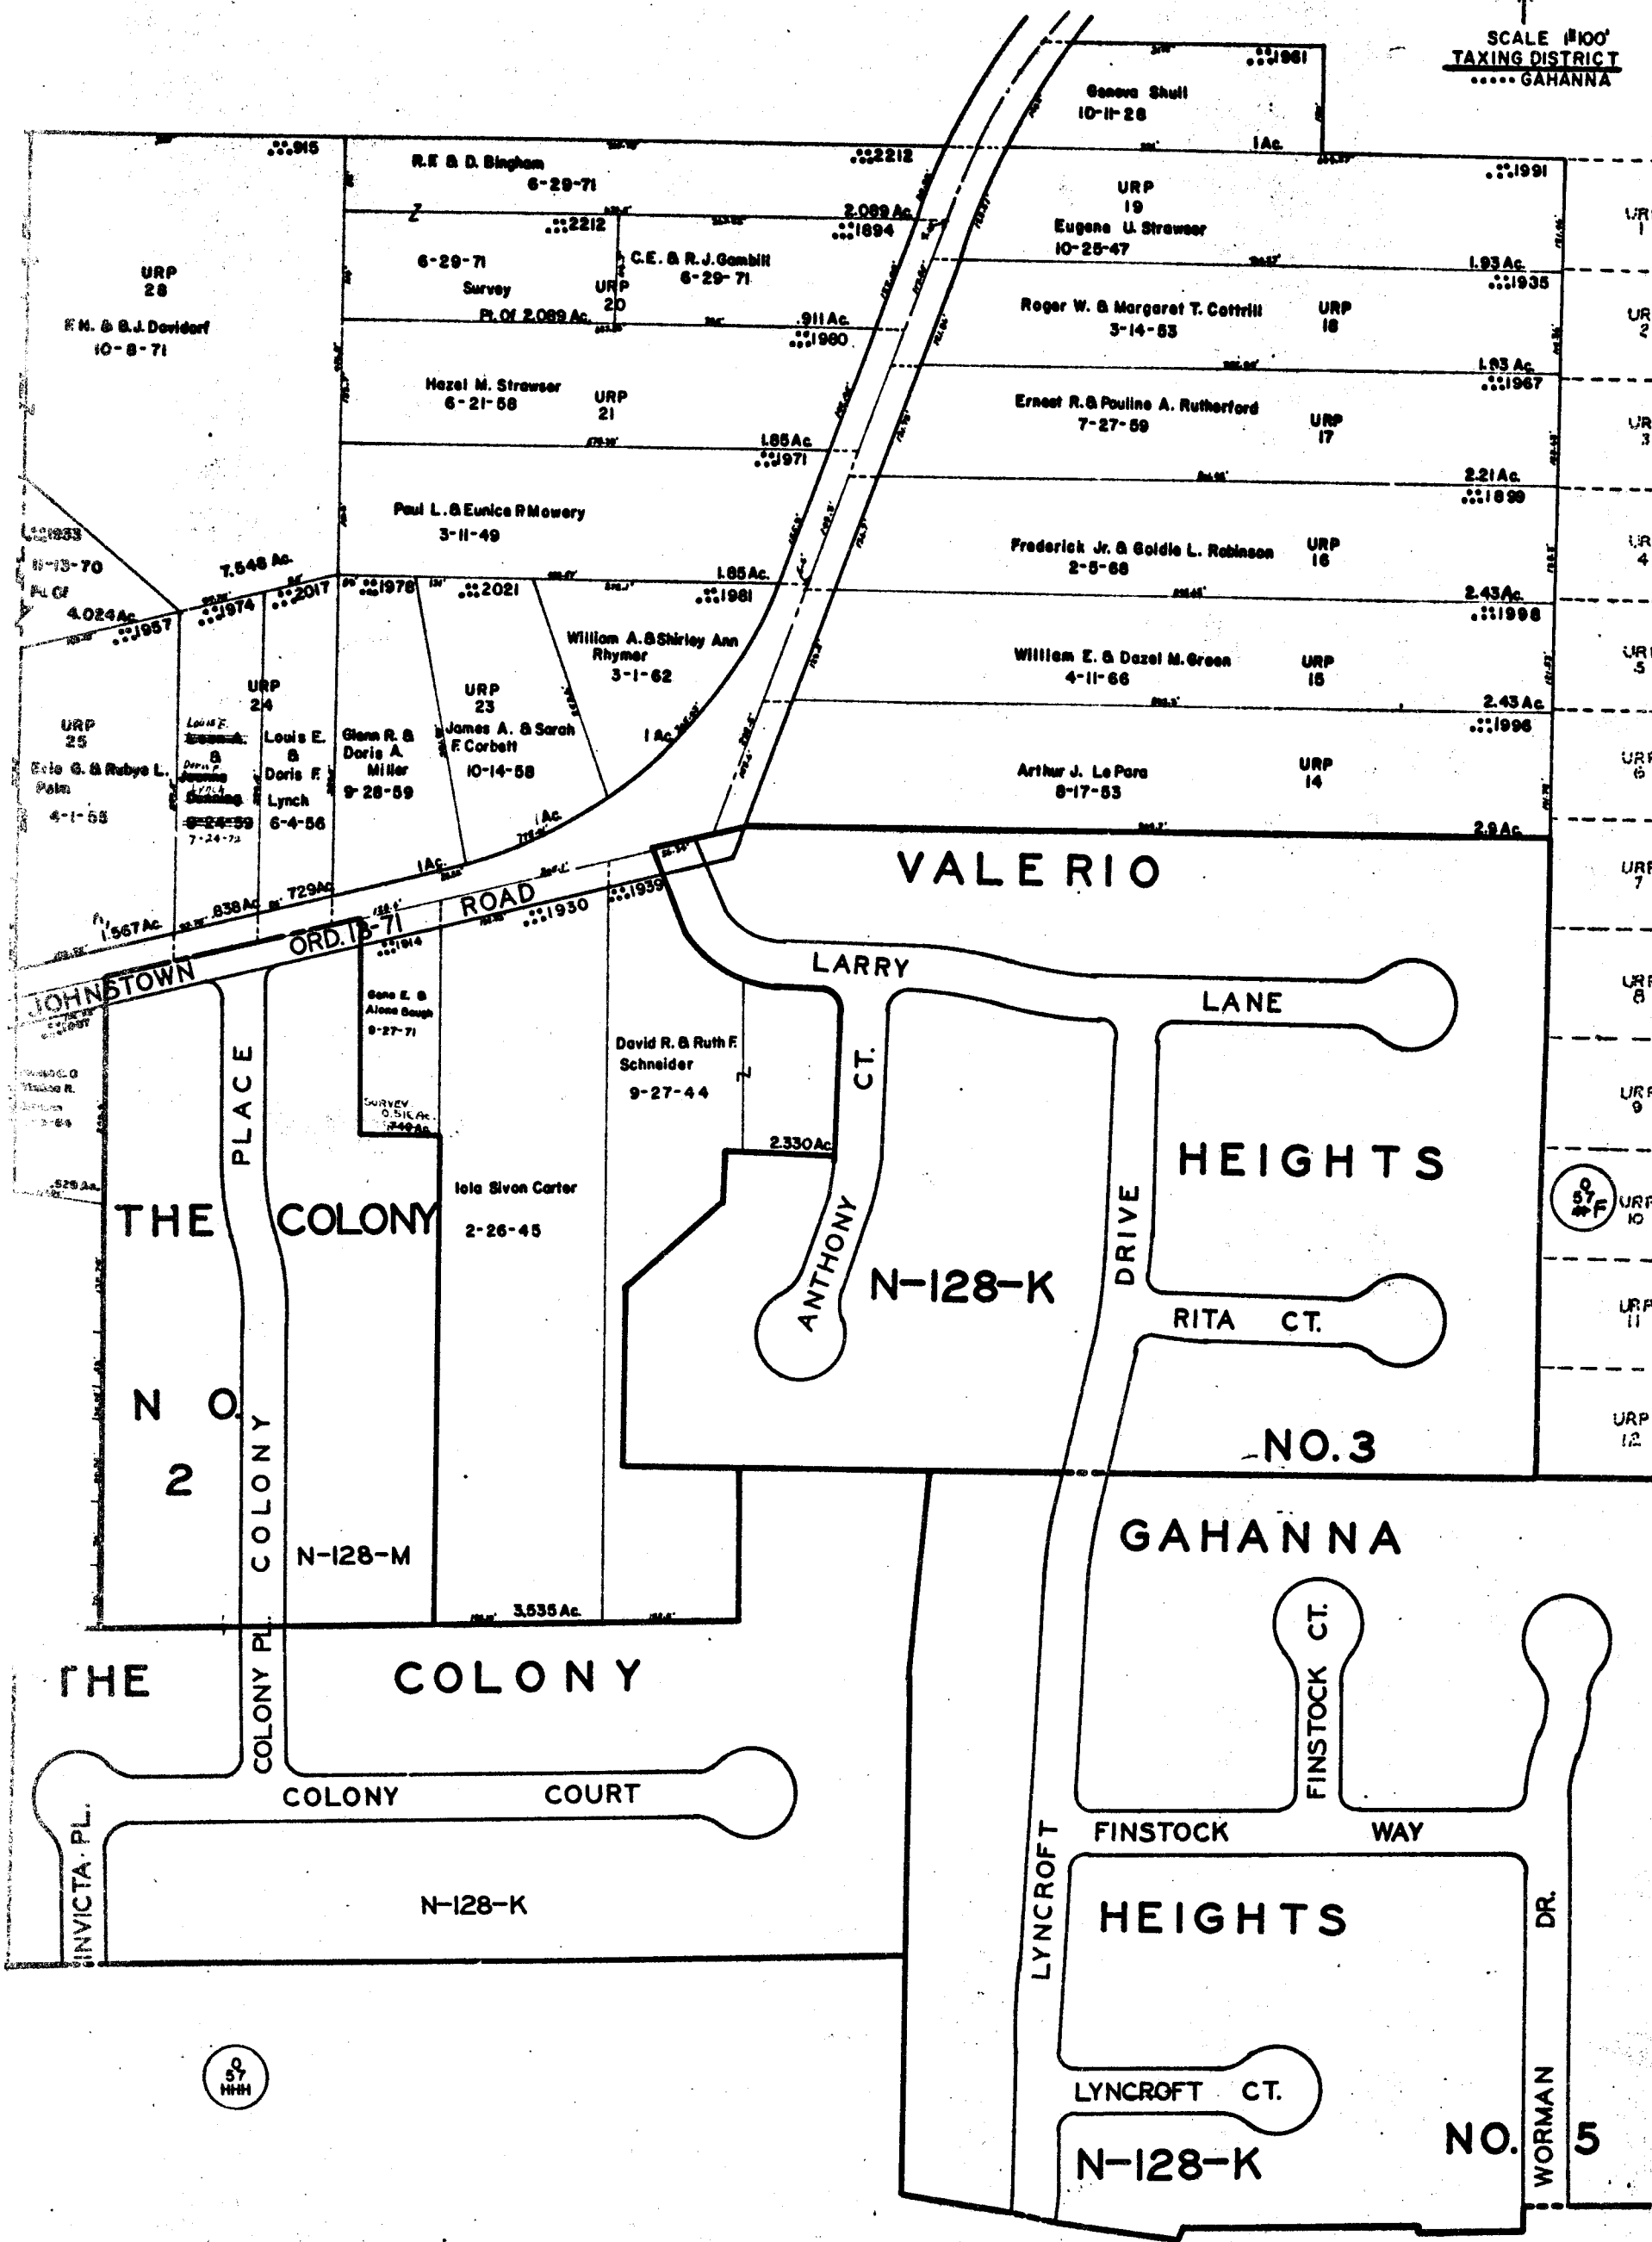

3552
0-57-HH