

B L E N D O N

E A S M-1347 M A M S

234
M - C
ADD.



A

B

WOODHAVEN
SEE N-39-B

AMBASSADOR

COMMONS

N-160-FFF

D

Rev
6-179

PIPERS GLEN
N-160-DDD

E

THE DOUGLAS ADD.
SEE
PLAT N-160-C NO. 1

21

56

BRENTWOOD BRENTWOOD

JOHN F. CON
2
3

ESTATES N-160-K
ESTATES
NO. 2 NO. 3

G

SAXON
PLAC

PLAT NO. 2

IMPERIAL
RISE
PLAT
NO. 2
IMPERIAL
RISE
MODIFIED
NO. 1

N-160-EFF

N-160-C


3533

59

59


4 T P

57

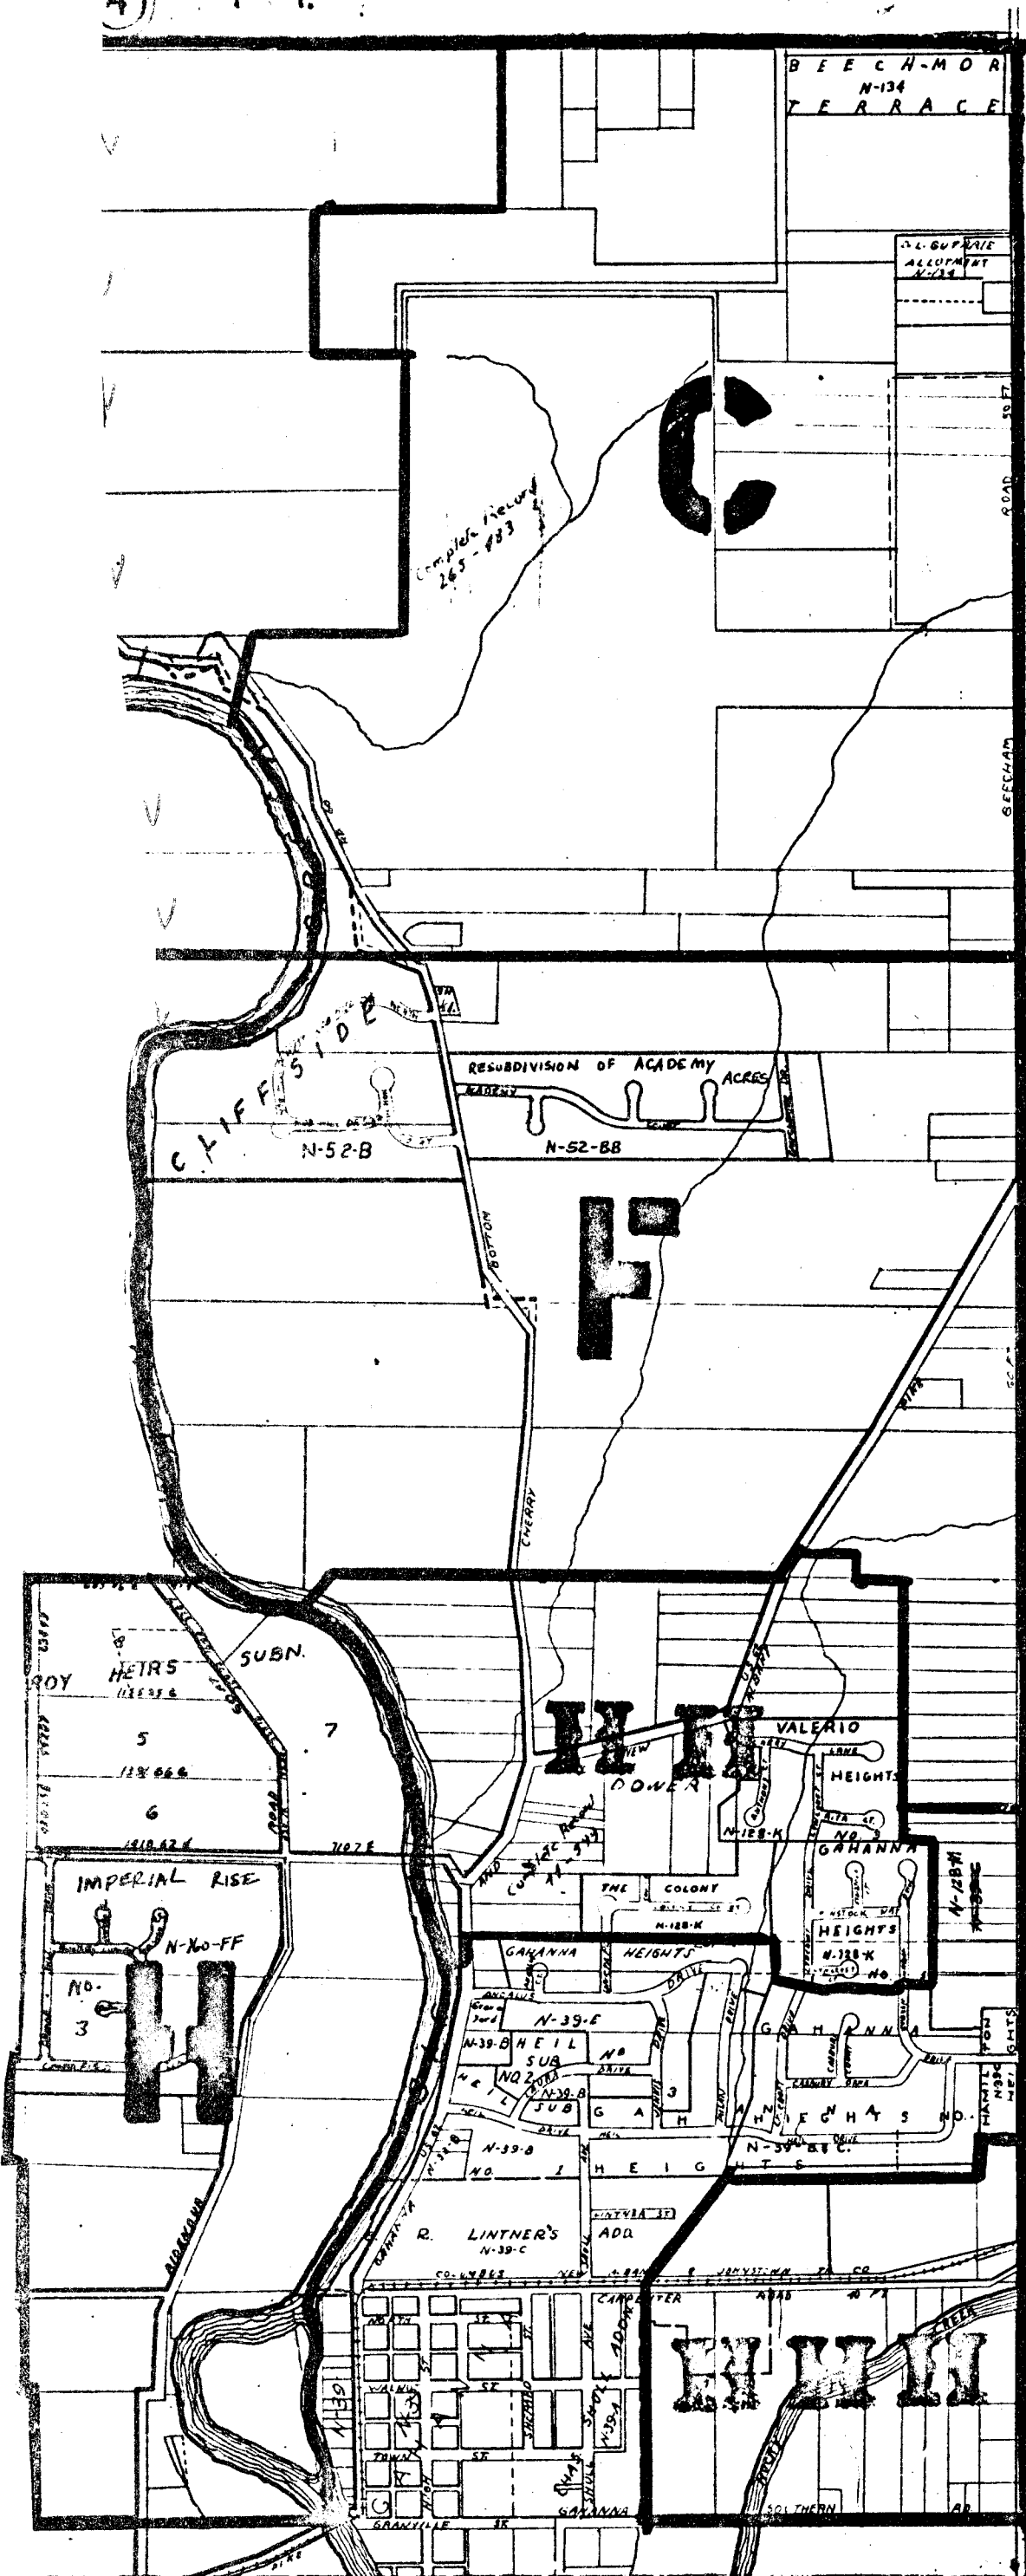

J E F F E R S O N T P.

37

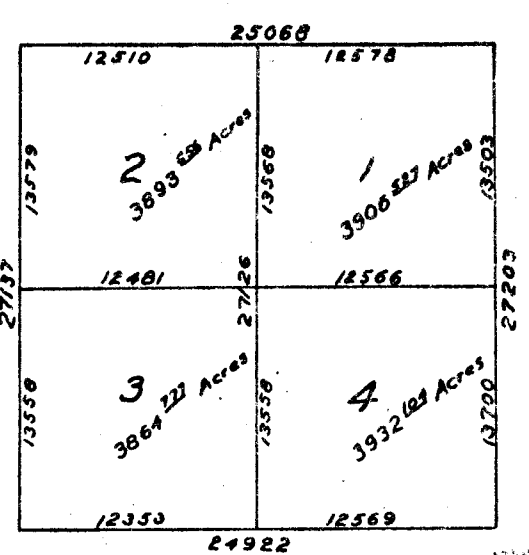

R.17 TP 1
 Scale 1"=500'
 N.E. QR. 3534
 MIFFLIN TP.
 R.17 TP 1
 SCALE 1 INCH = 500'