


0
59
6

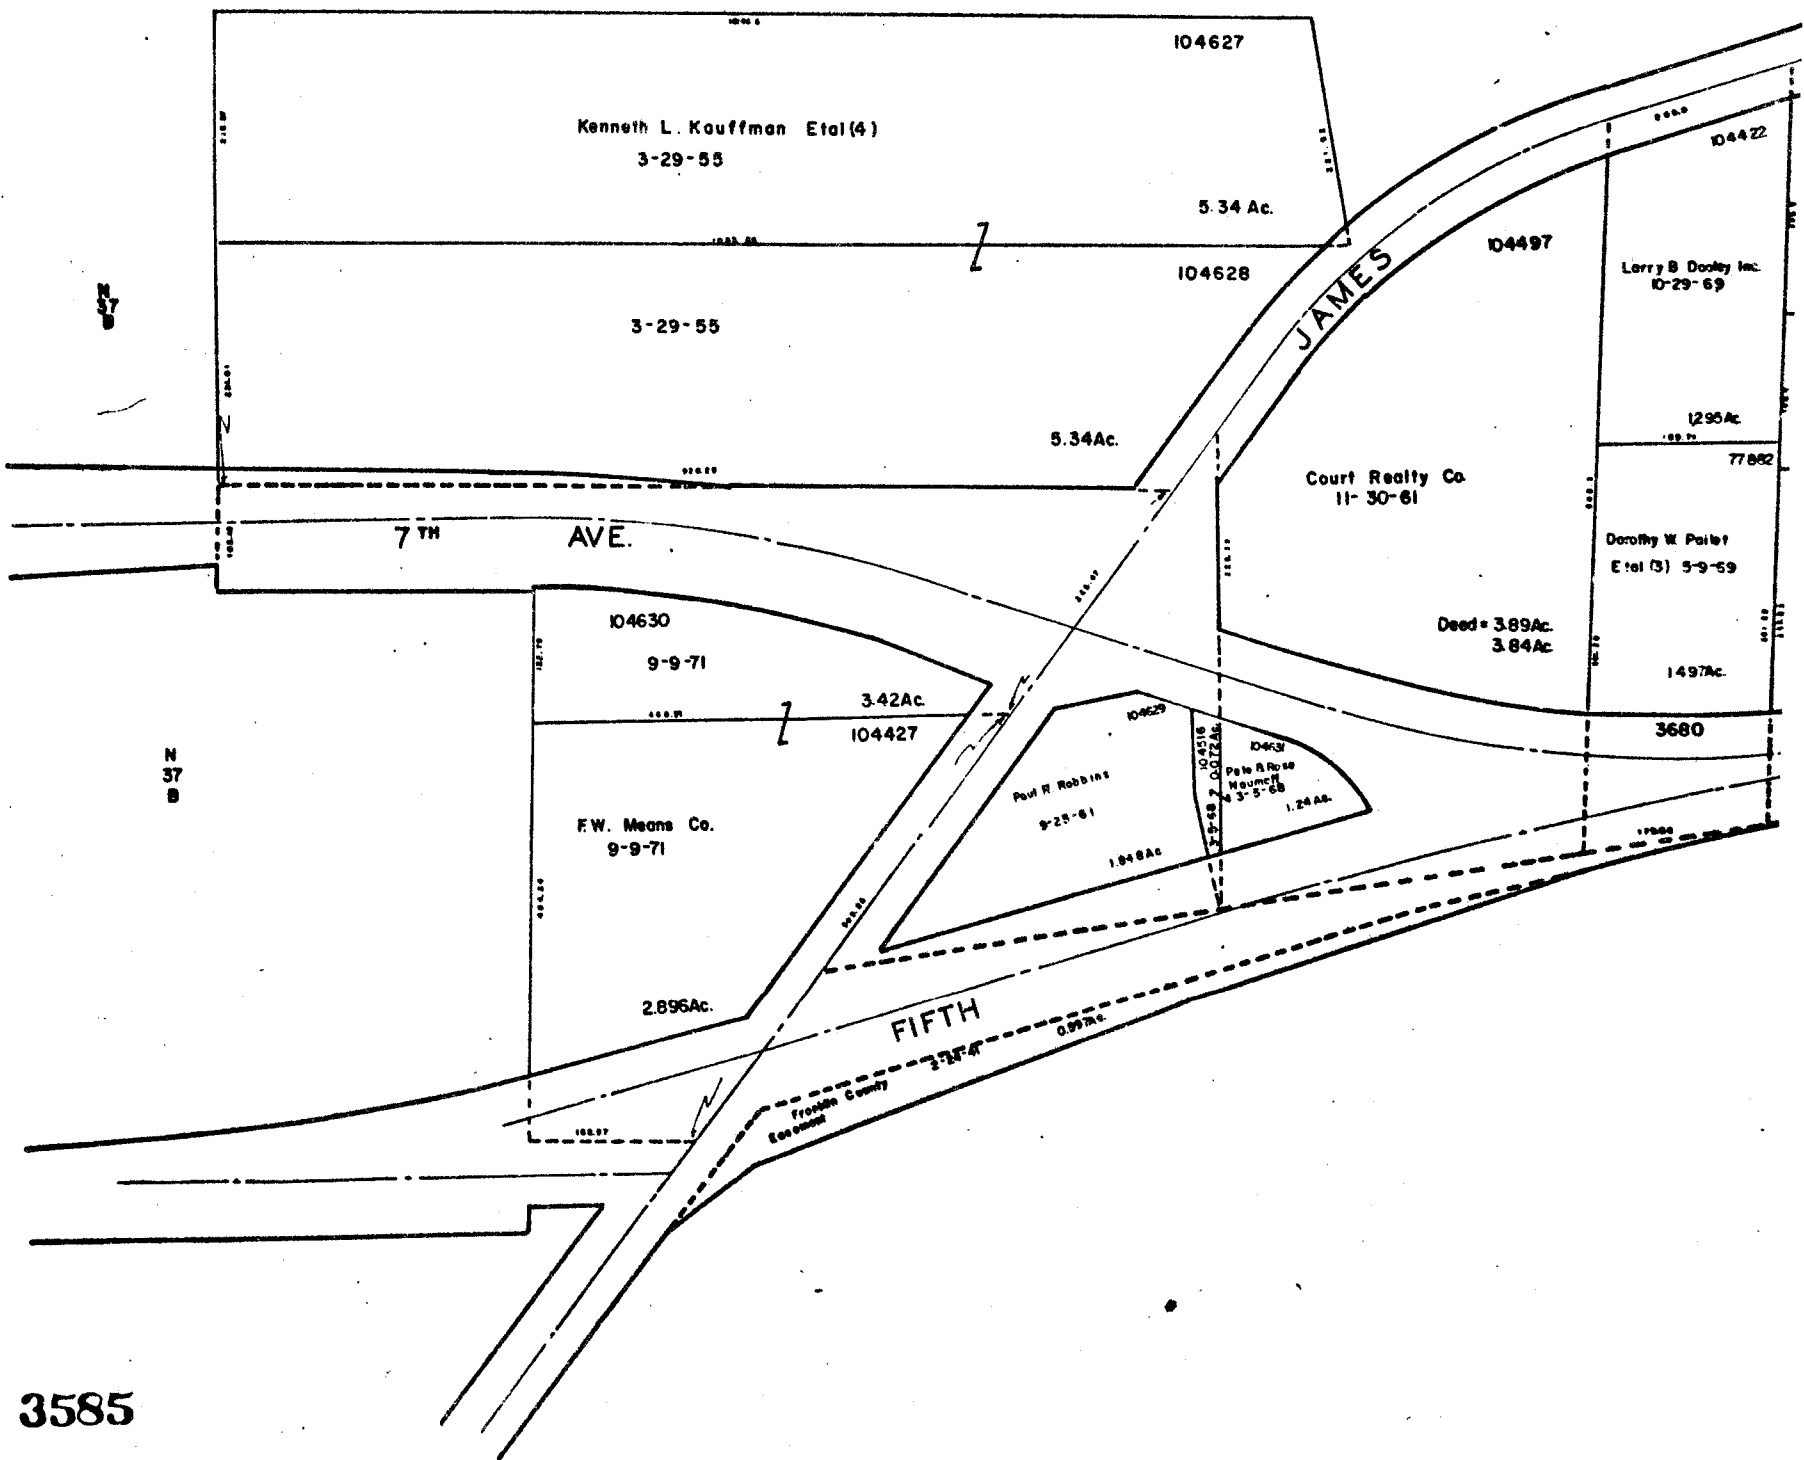


0-59-GG

MIFFLIN TWP.
R.17 TWRI



SCALE 1"=100'
TAXING DISTRICTS
COLUMBUS

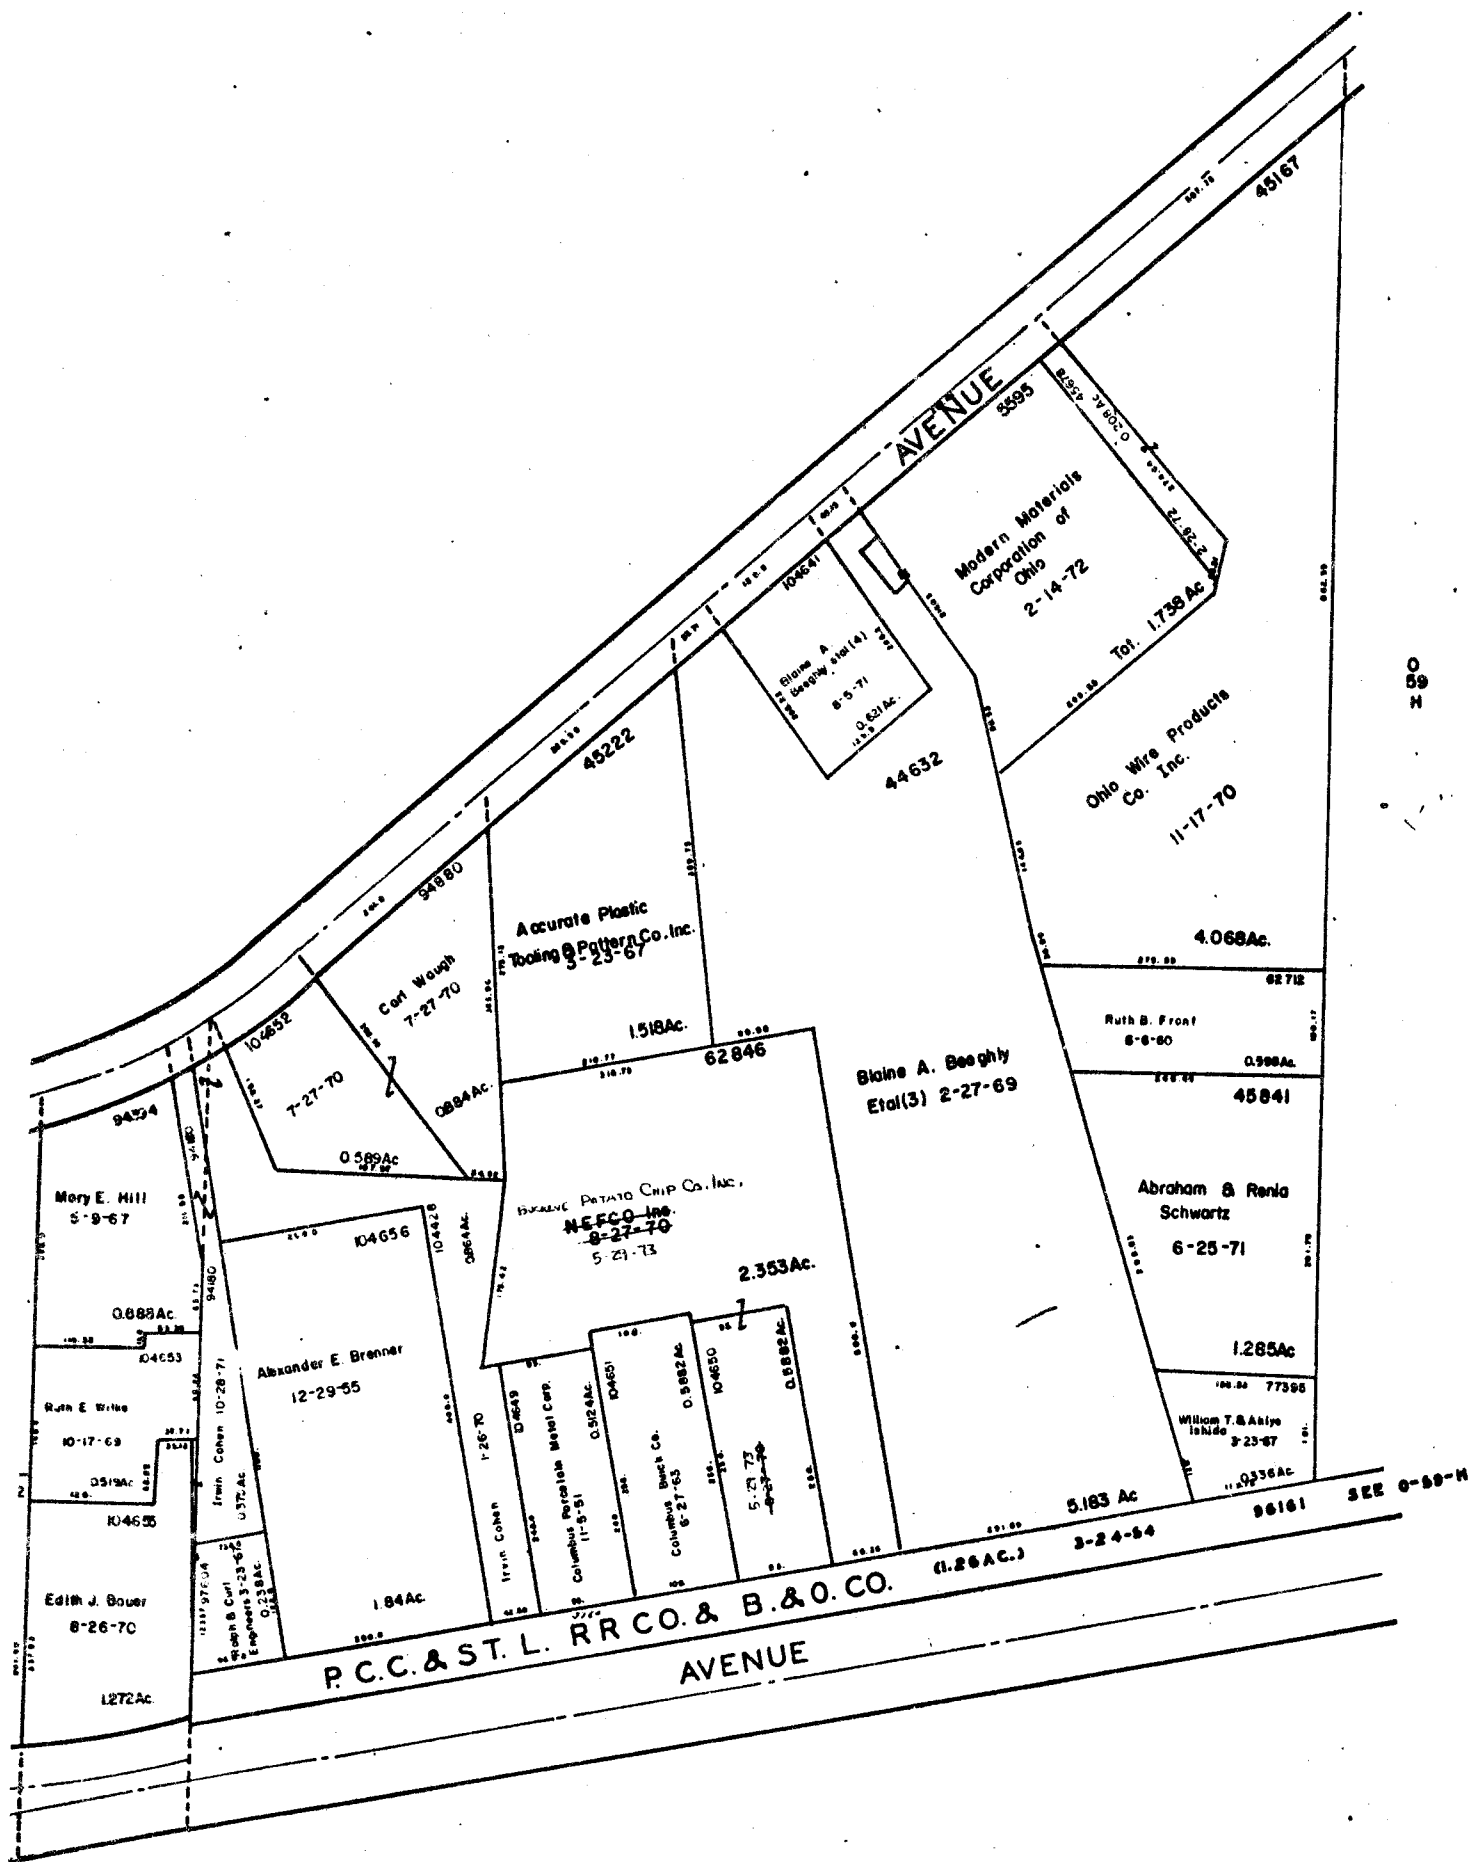

680

680

3586
0-59-GG