




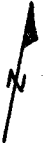

O-60-FF  
NORWICH TWP.

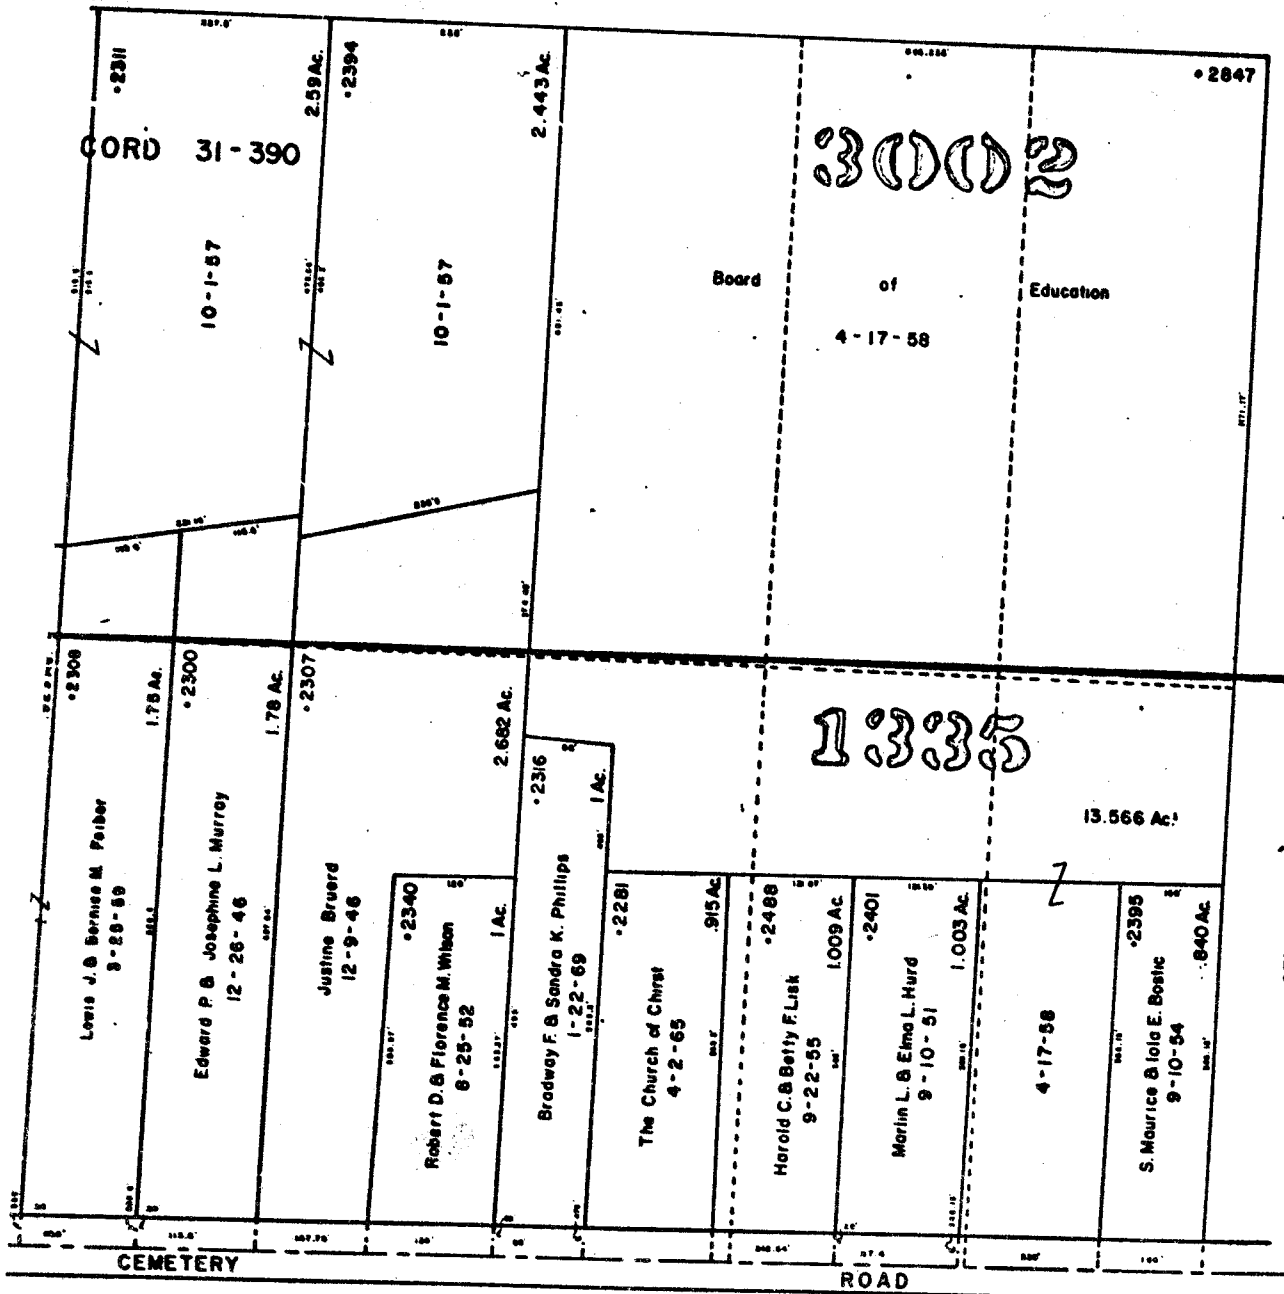

SCALE 1"=200'  
VMS  
TAXING DISTRICTS  
NORWICH TWP  
CITY OF HILLIARD

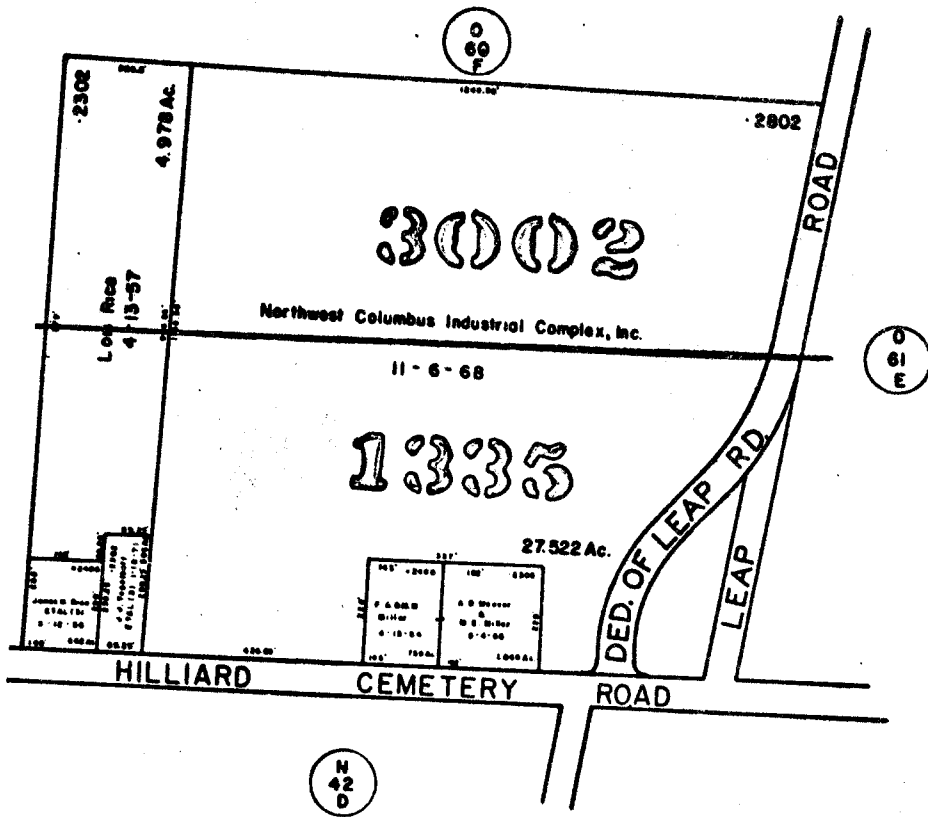

SEE DRAWING AT TOP FOR CONTINUATION OF PROPERTIES  
NOTICE THE SCALE

SCALE 1"=100'



3606  
O-60-FF

