


3013

0 62 0

0 62 0

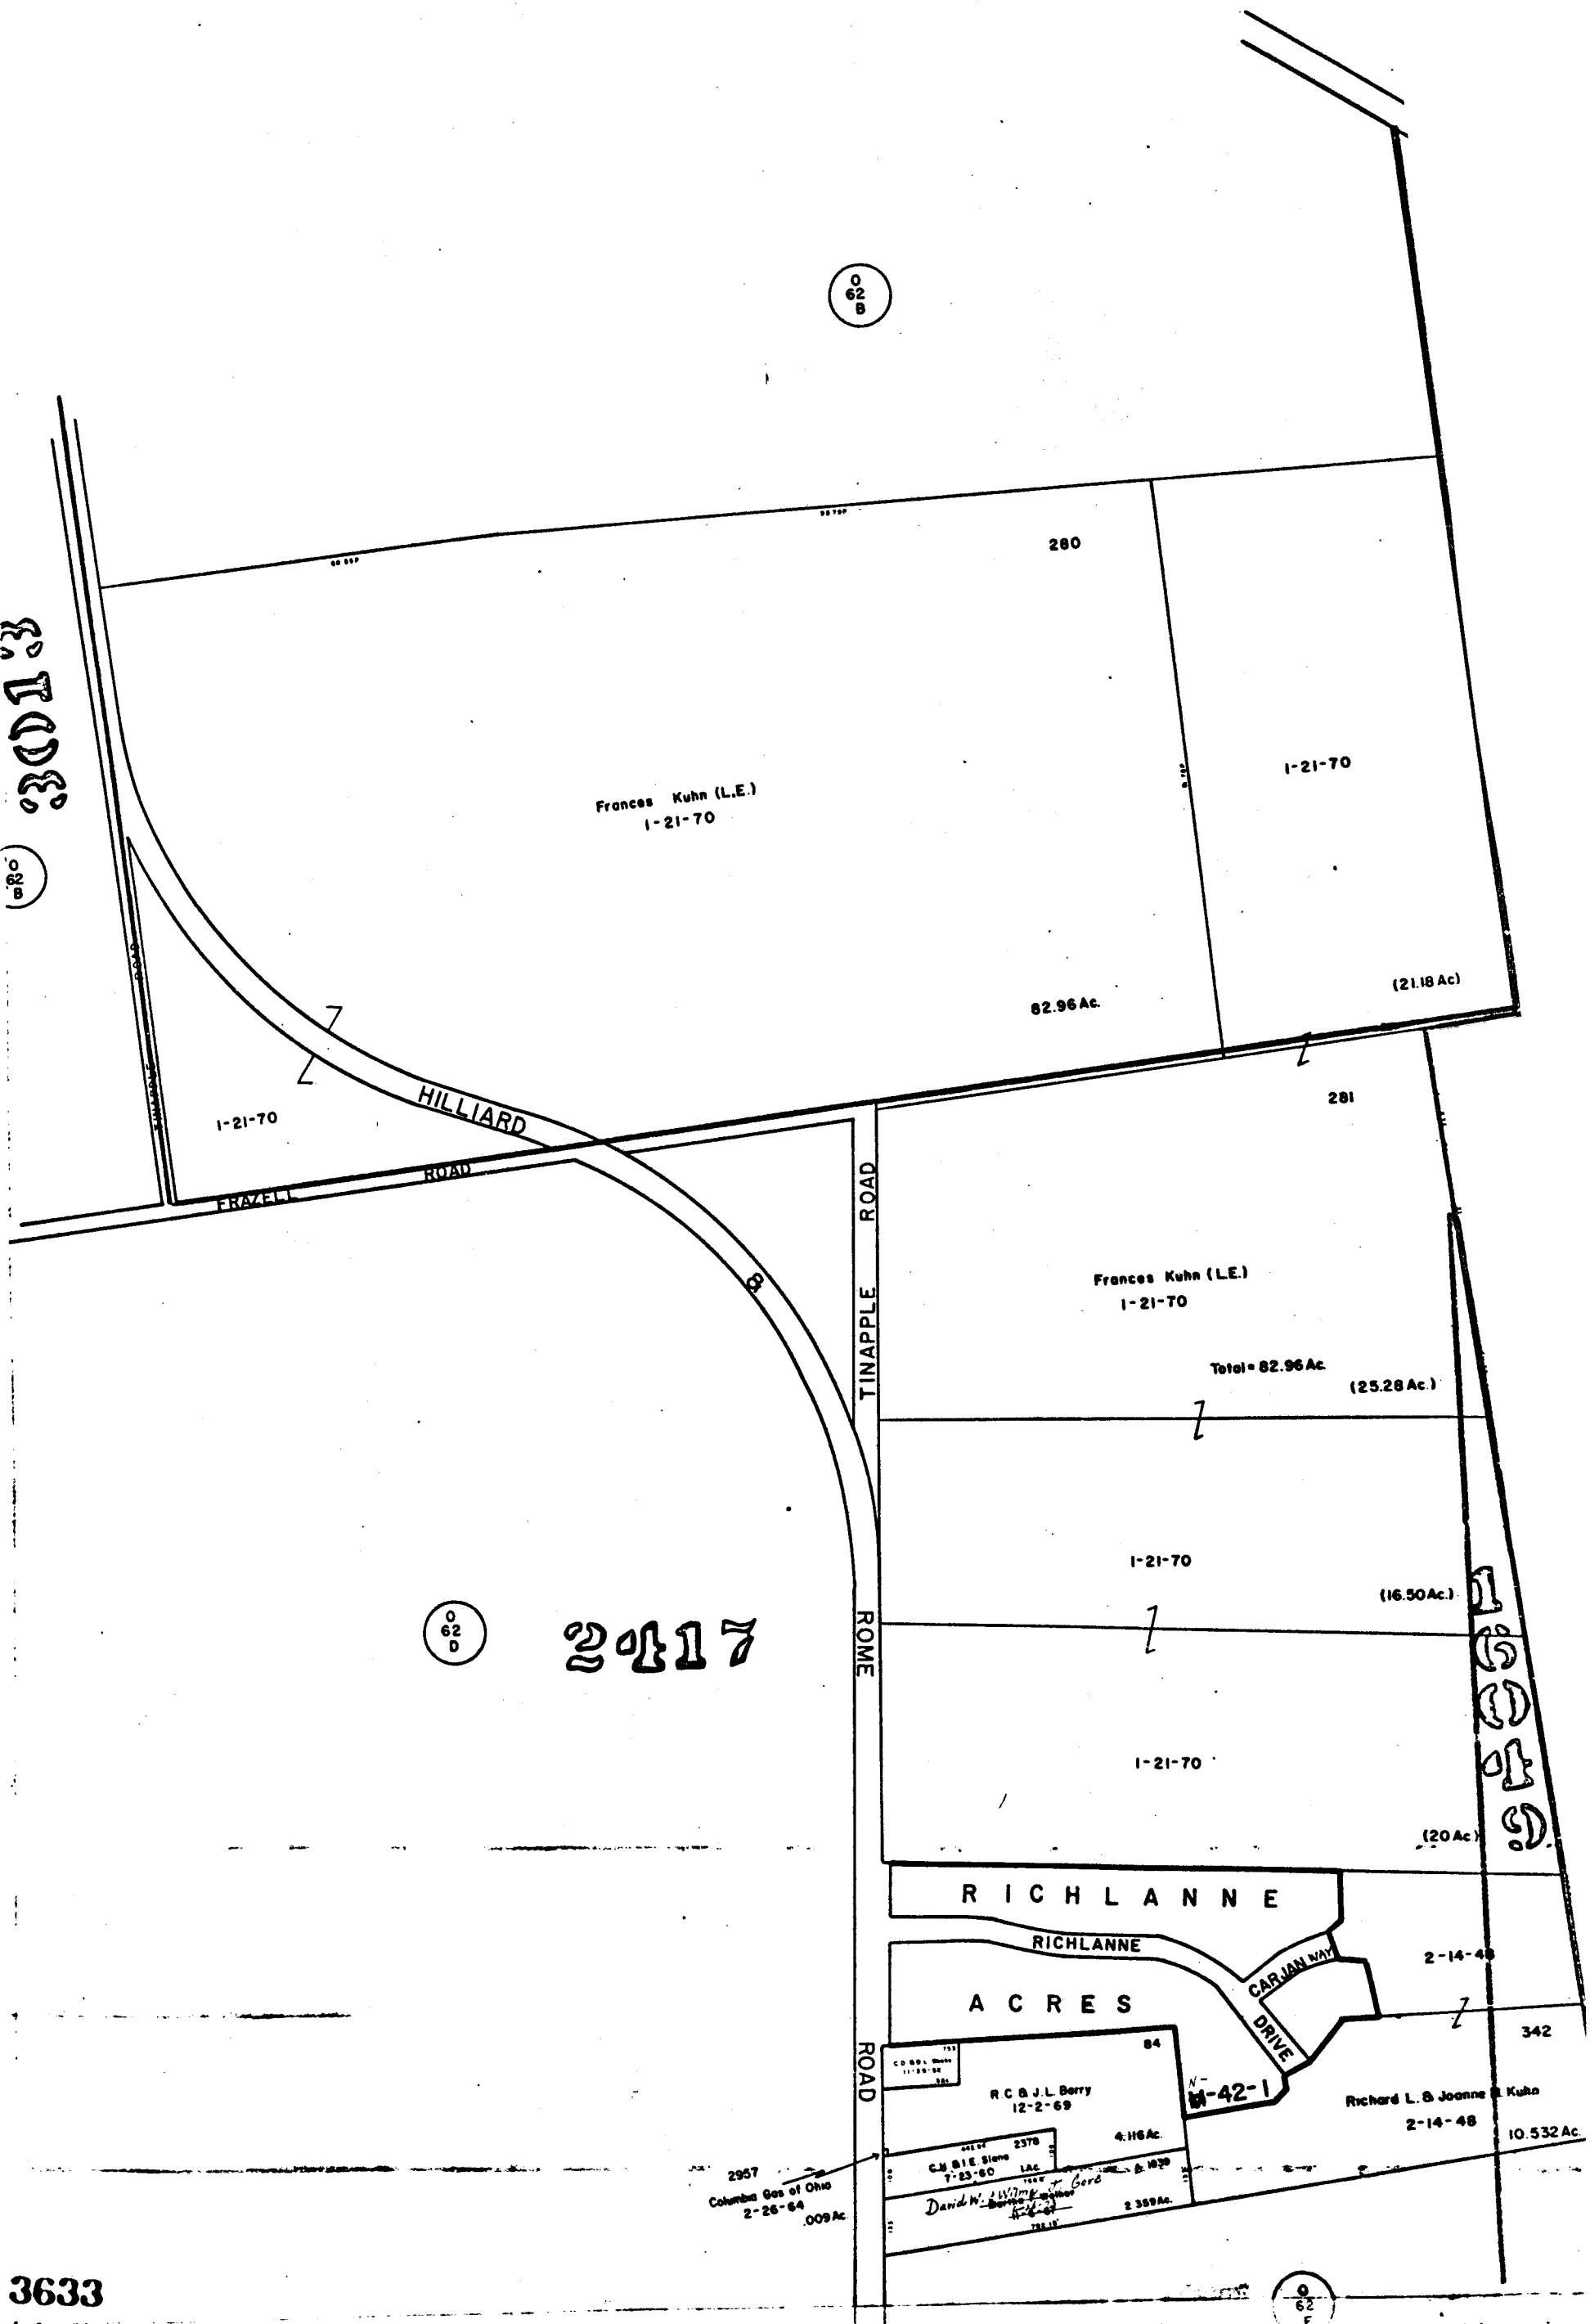

Frances Kuhn (L.E.)  
1-21-70

280

1-21-70

62.96 Ac.

(21.18 Ac.)

1-21-70

HILLIARD

FRAZELL ROAD

TINAPPLE ROAD  
ROME ROAD

Frances Kuhn (L.E.)  
1-21-70

Total = 62.96 Ac.

(25.28 Ac.)

281

1-21-70

(16.50 Ac.)

2017

0 62 0

1-21-70

(20 Ac.)

RICHLANNE

RICHLANNE

ACRES

CARLAN WAY DRIVE

2-14-48

R.C. & J.L. Berry  
12-2-69

4.16 Ac.

M-42-1

Richard L. & Joanne B. Kuhn  
2-14-48

10.532 Ac.

2957  
Columbus Gas of Ohio  
2-26-64  
0.009 Ac.


C.H. & E. Stone  
7-23-60  
1 Ac.

David W. ...  
2.359 Ac.

3633

0 62 0

O-62-E  
NORWICH TWP

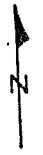

SCALE 1"=200'


VMS

TAXING DISTRICTS

NORWICH TWP

CITY OF HILLIARD

City of Cole - Scioto Darby S.D.

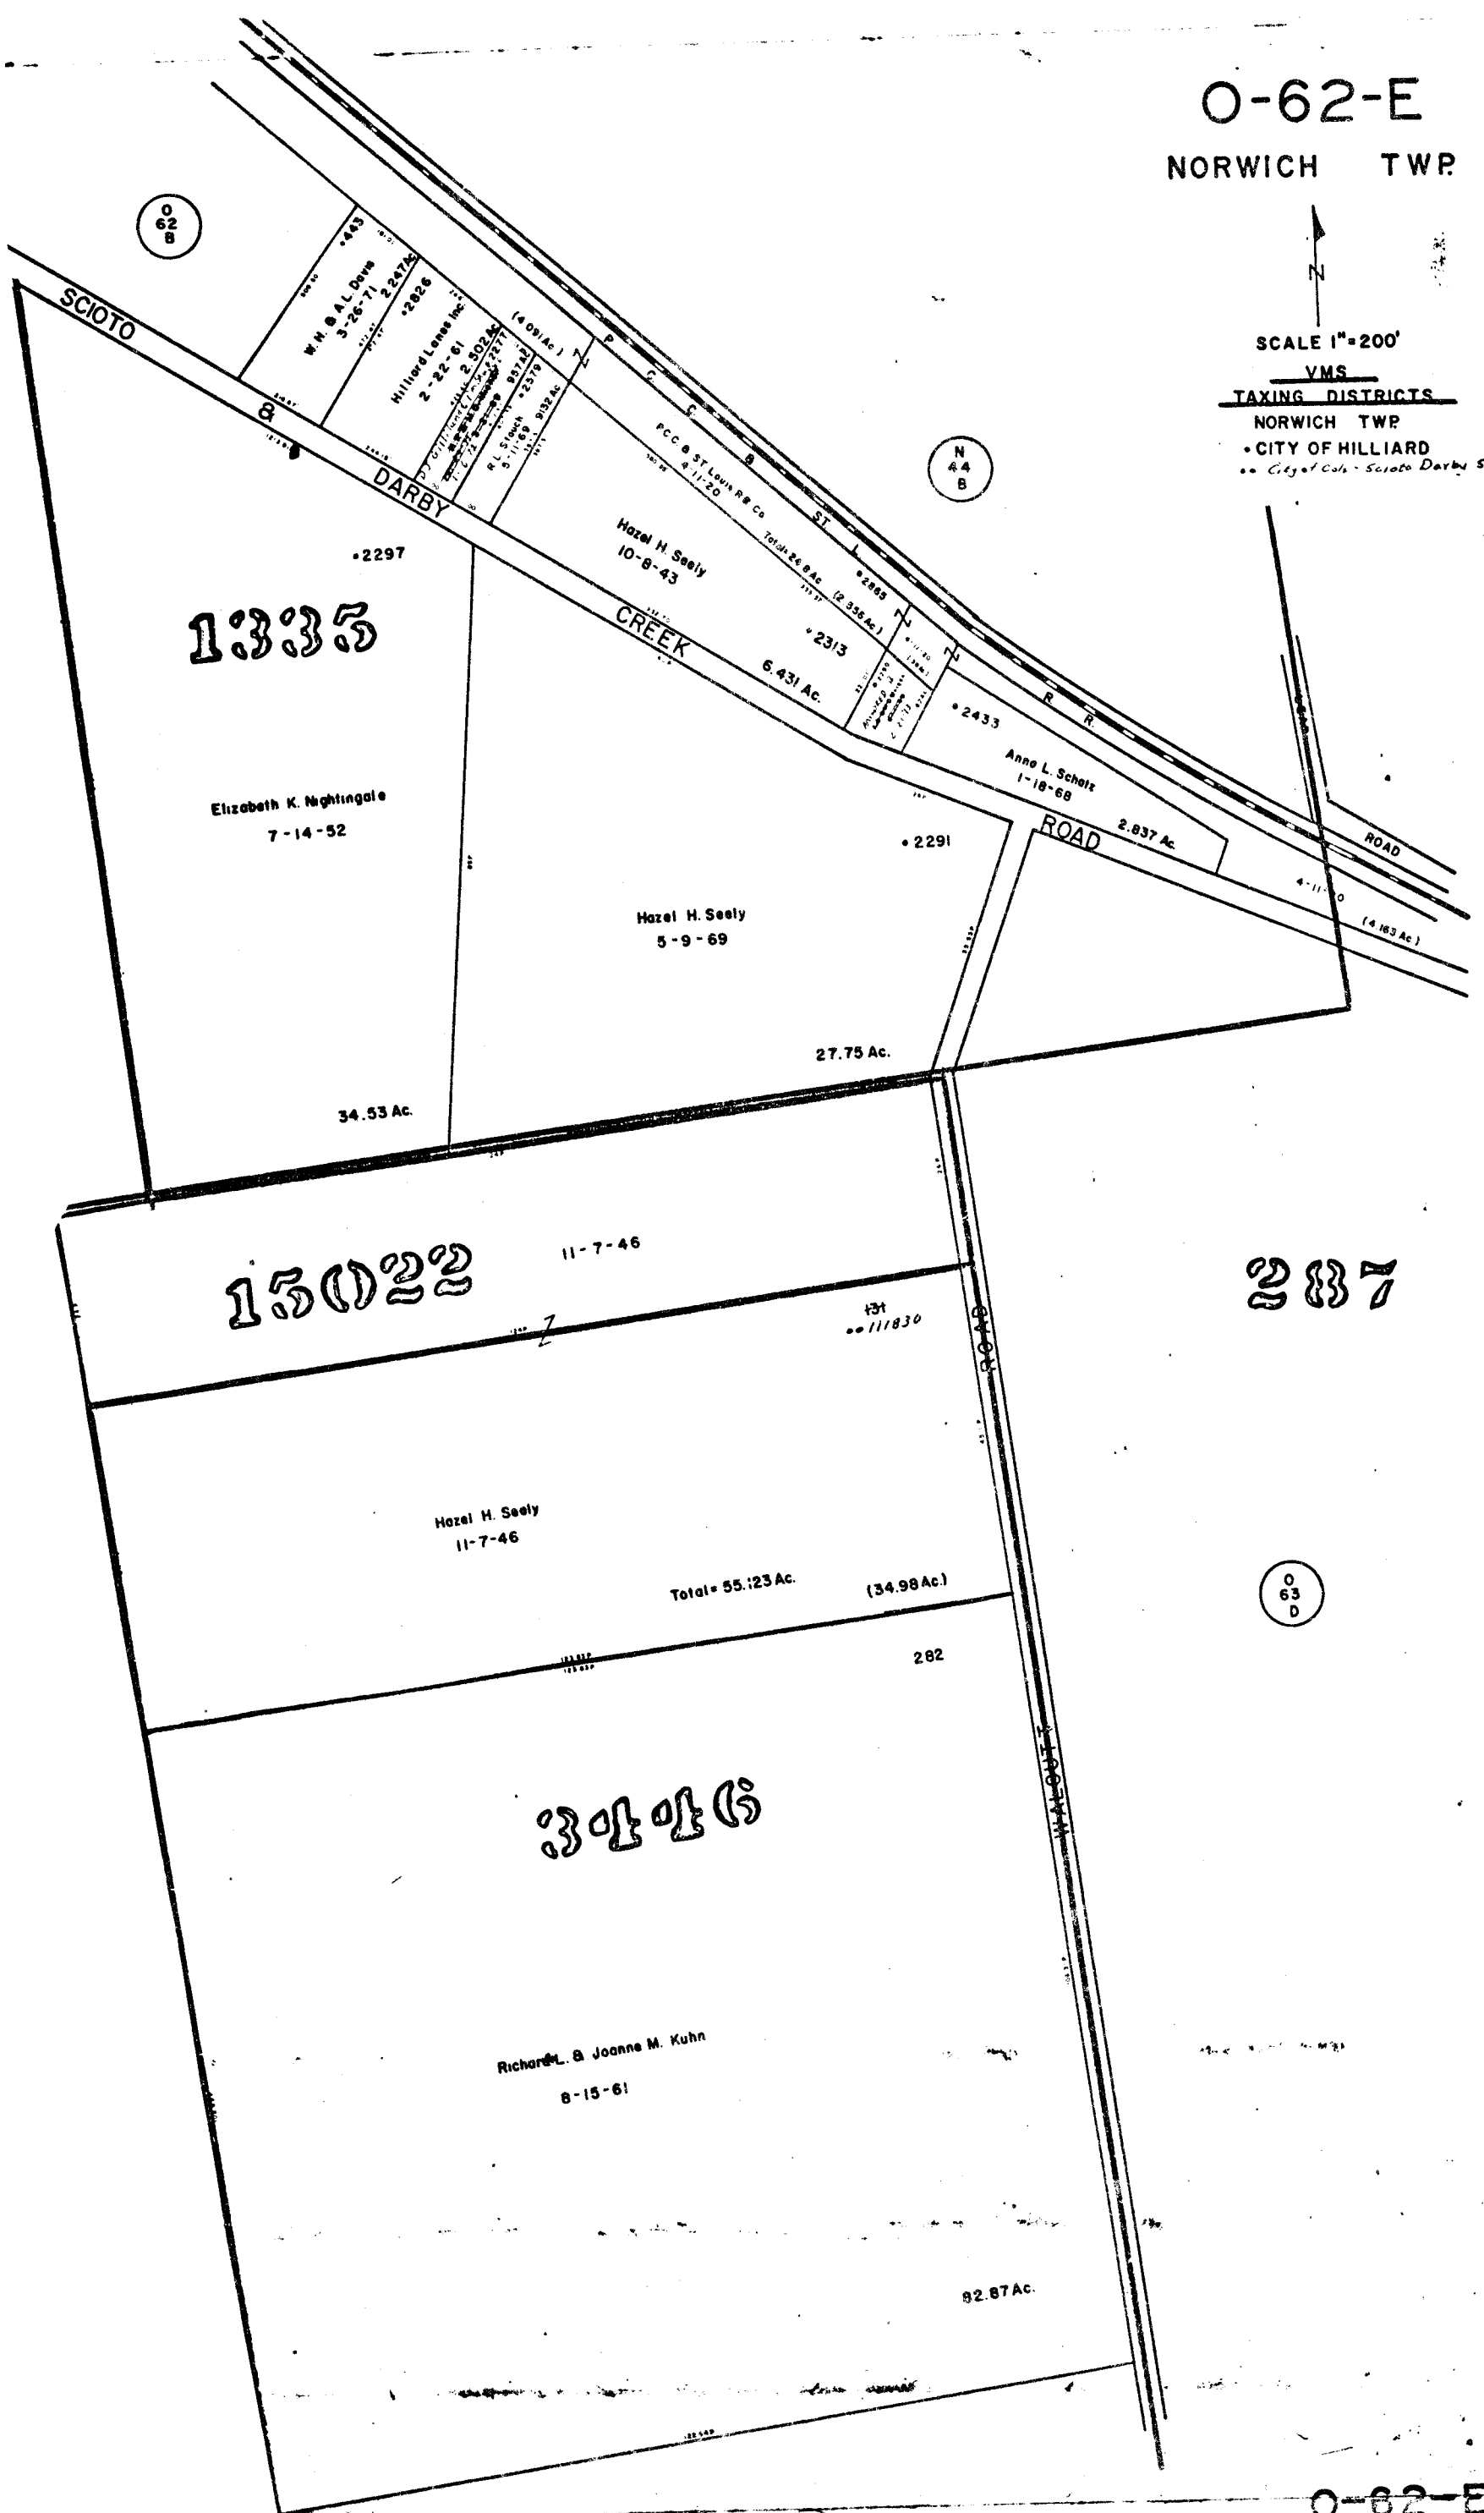

1335

Elizabeth K. Nightingale  
7-14-52

15022

Hazel H. Seely  
11-7-46

Total = 55.123 Ac. (34.98 Ac.)

287

30165

Richard L. & Joanne M. Kuhn  
8-15-61

92.87 Ac.