


69

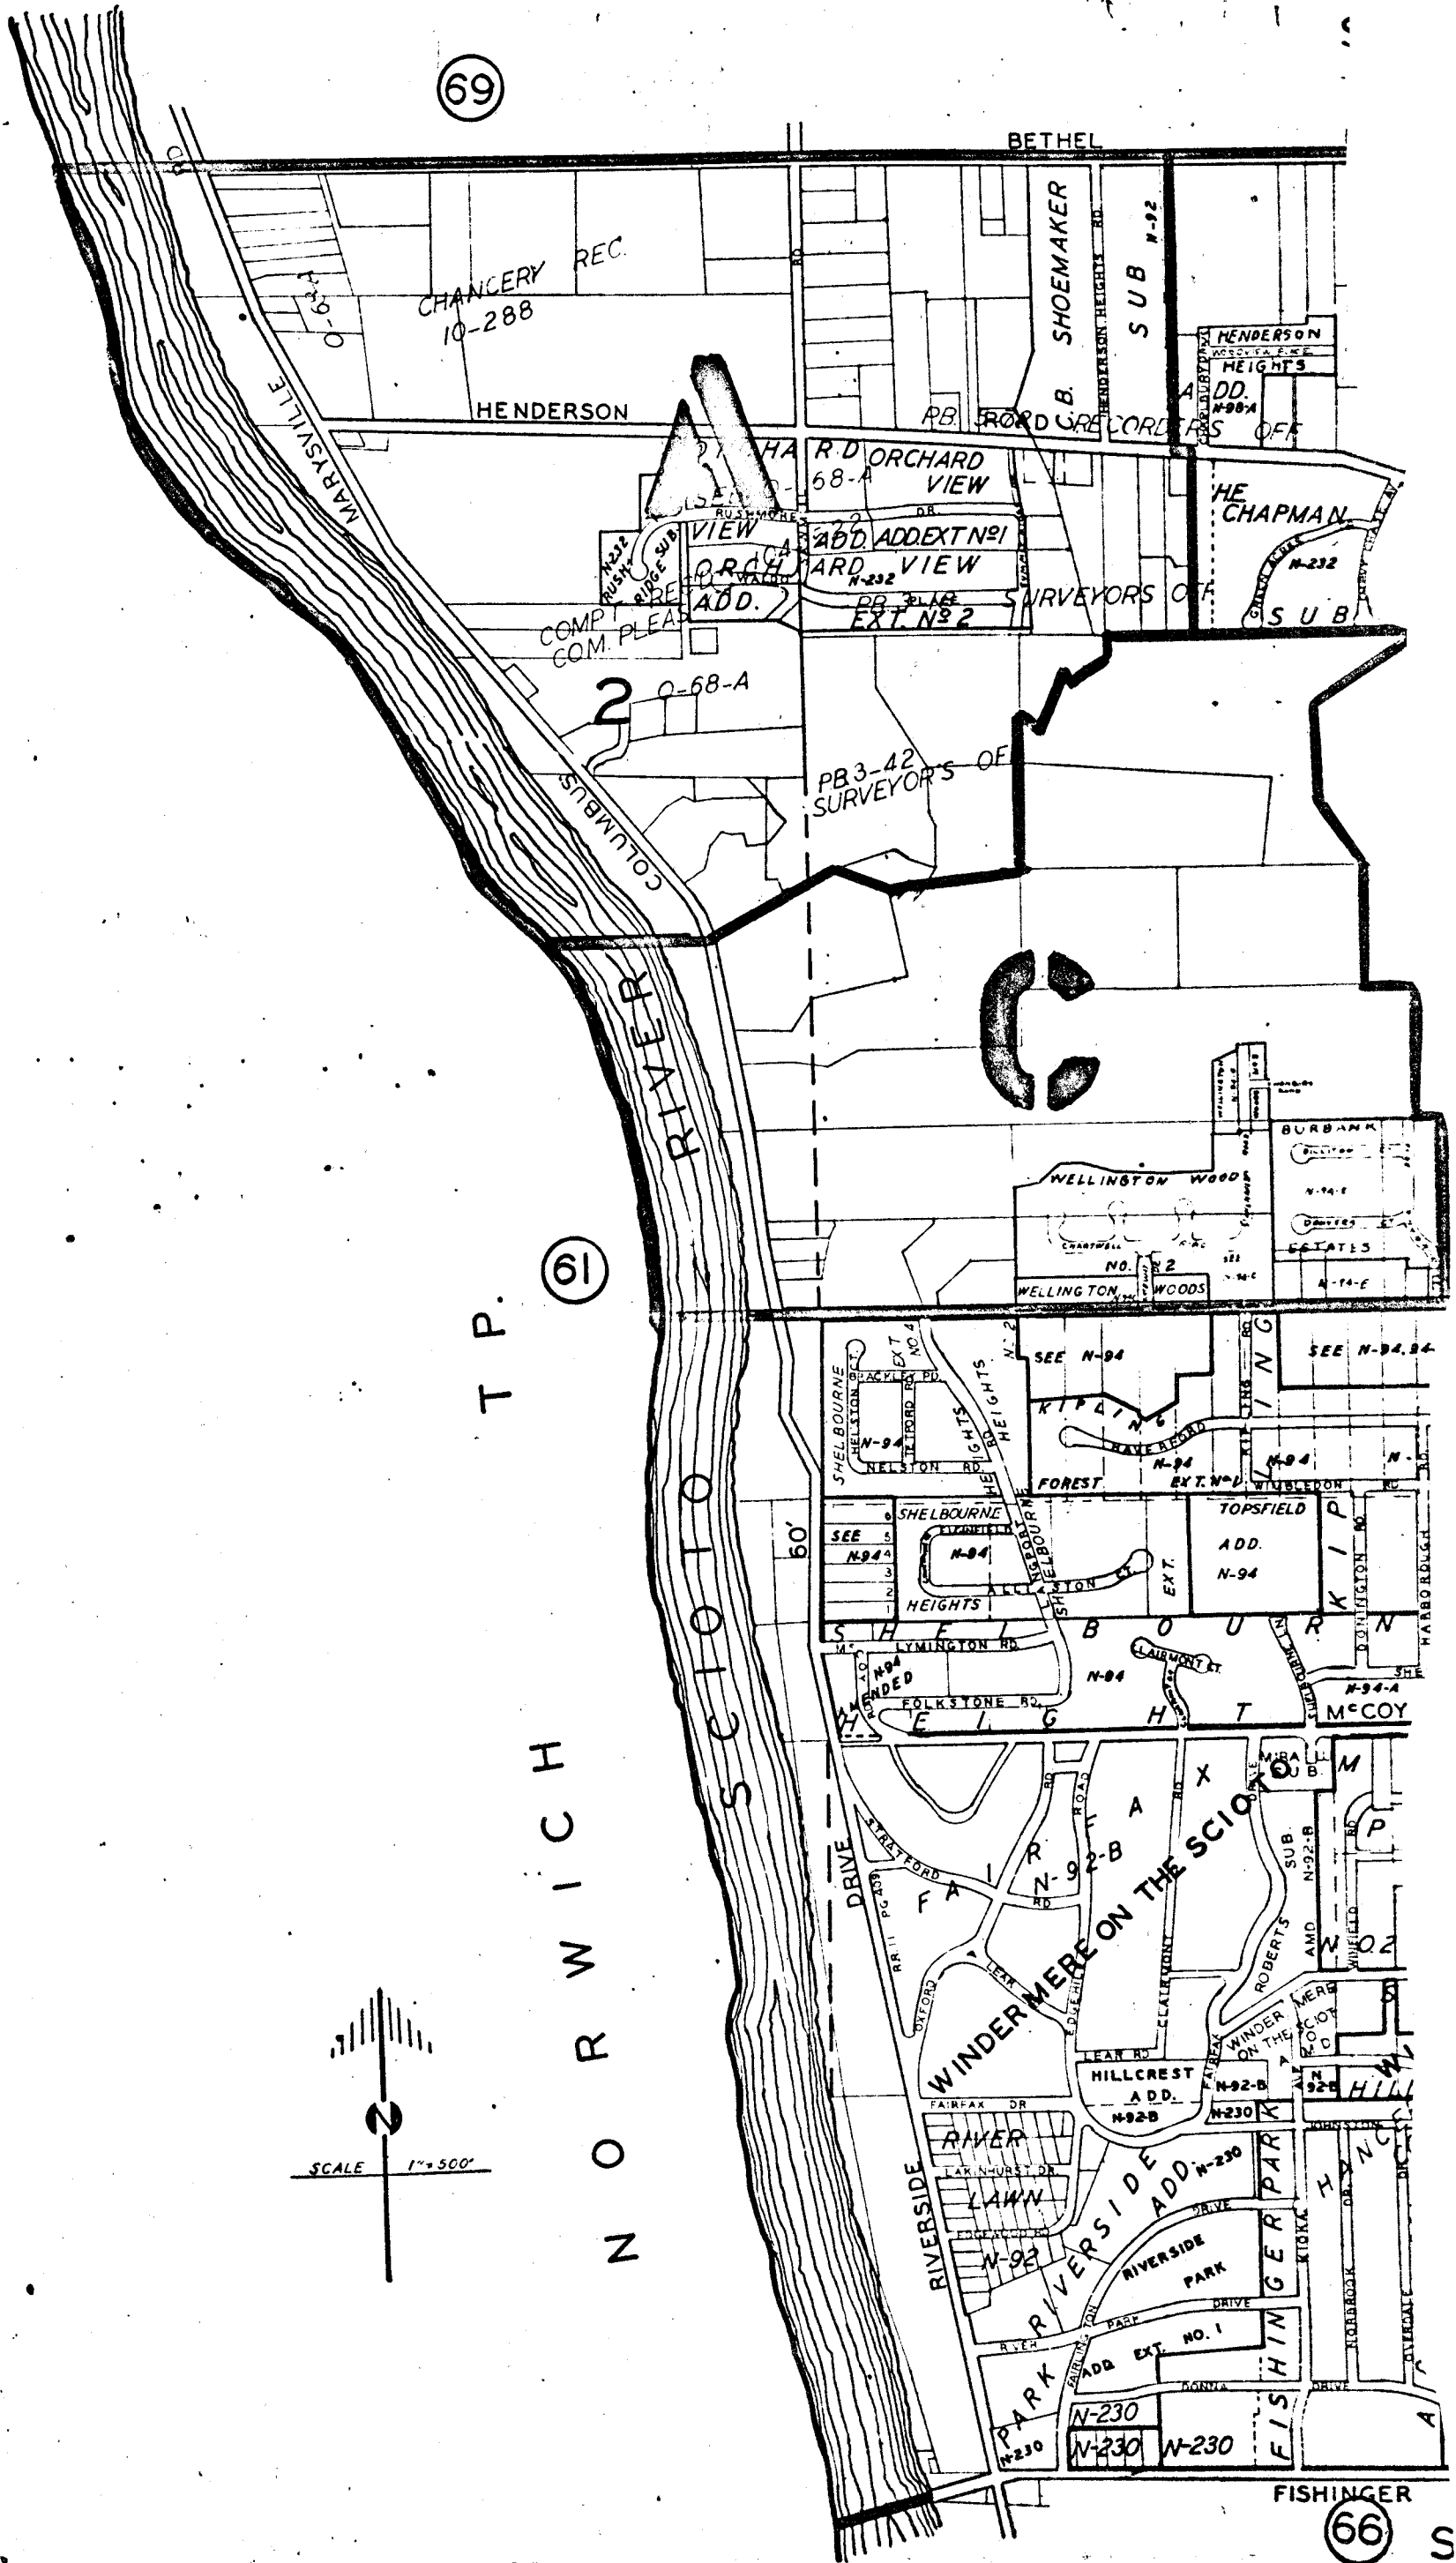


T.P.

61

N O R W I C H

SCIO TO

WINDER MERE ON THE SCIO TO

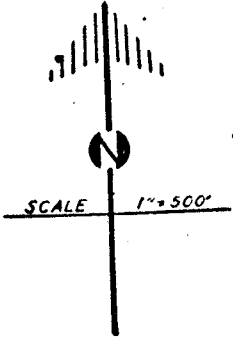


3686

66

S

70
PIKE

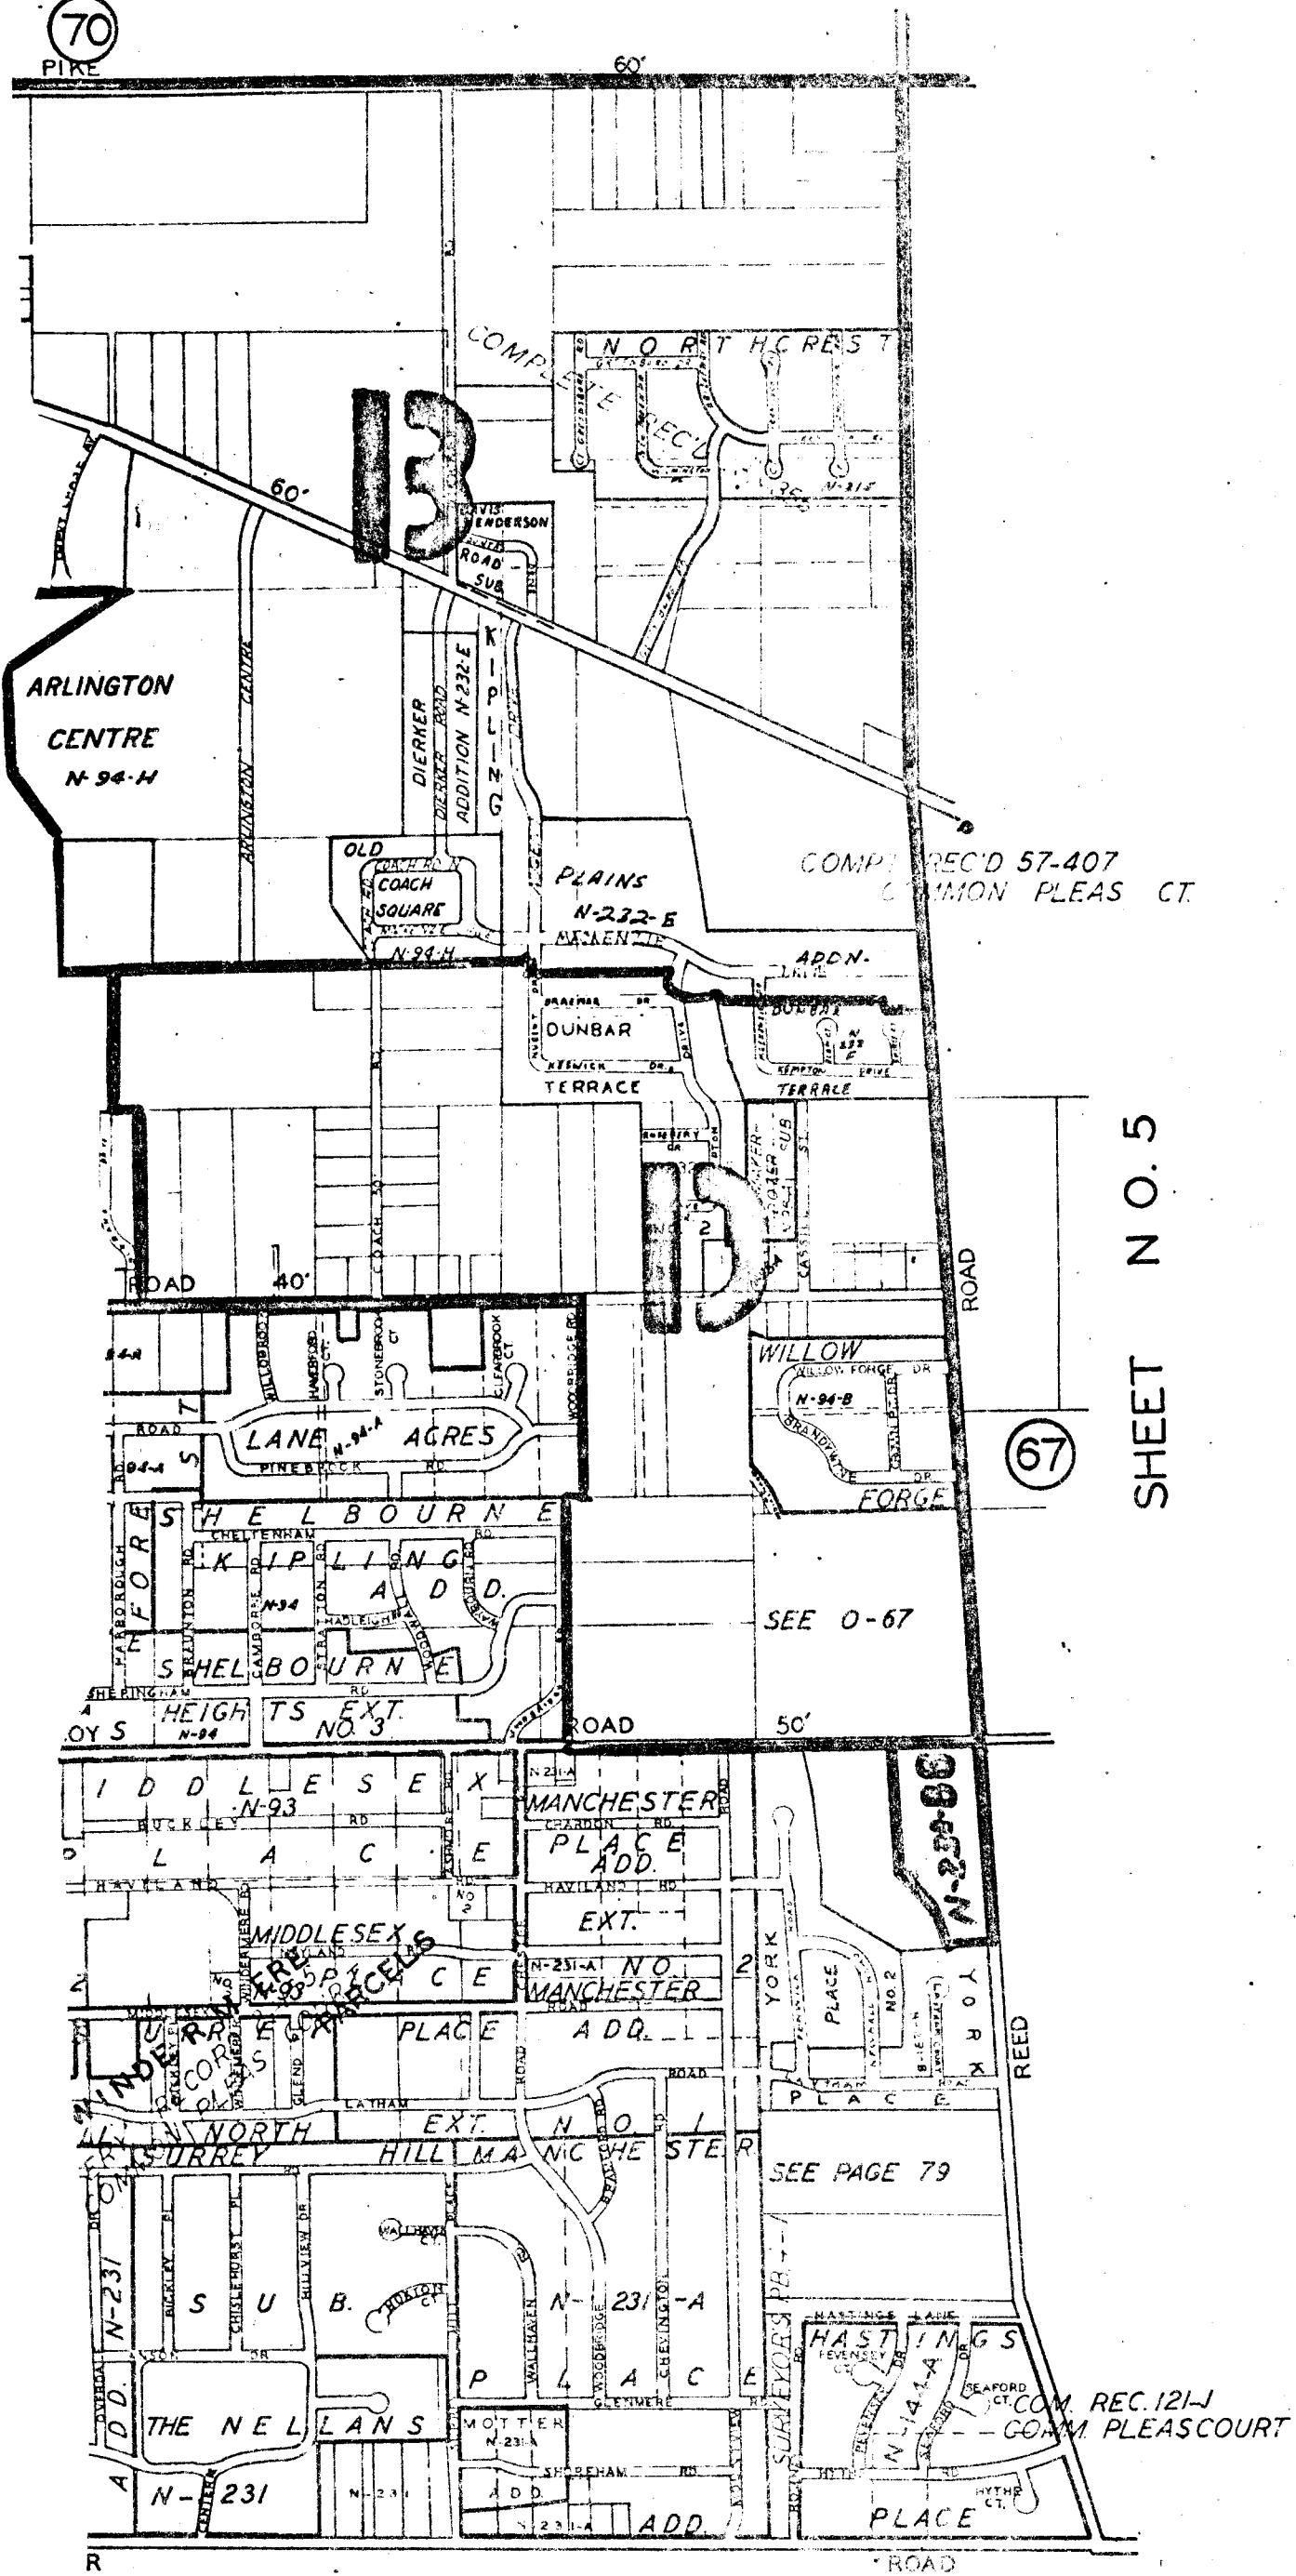

SHEET NO. 5

SHEET NO. 7

SHEET NO. 6
PERRY TP.
R. 19 TP. 1
3687